


3 SITE PLAN

DECEMBER 14, 2022


NORTH
SCALE: 1" = 20'-0"

SANDERS.INC
ARCHITECTURE | ENGINEERING
102 INDUSTRY WAY, SUITE A
EL CENTRO, CA. 92243 760.353.5440

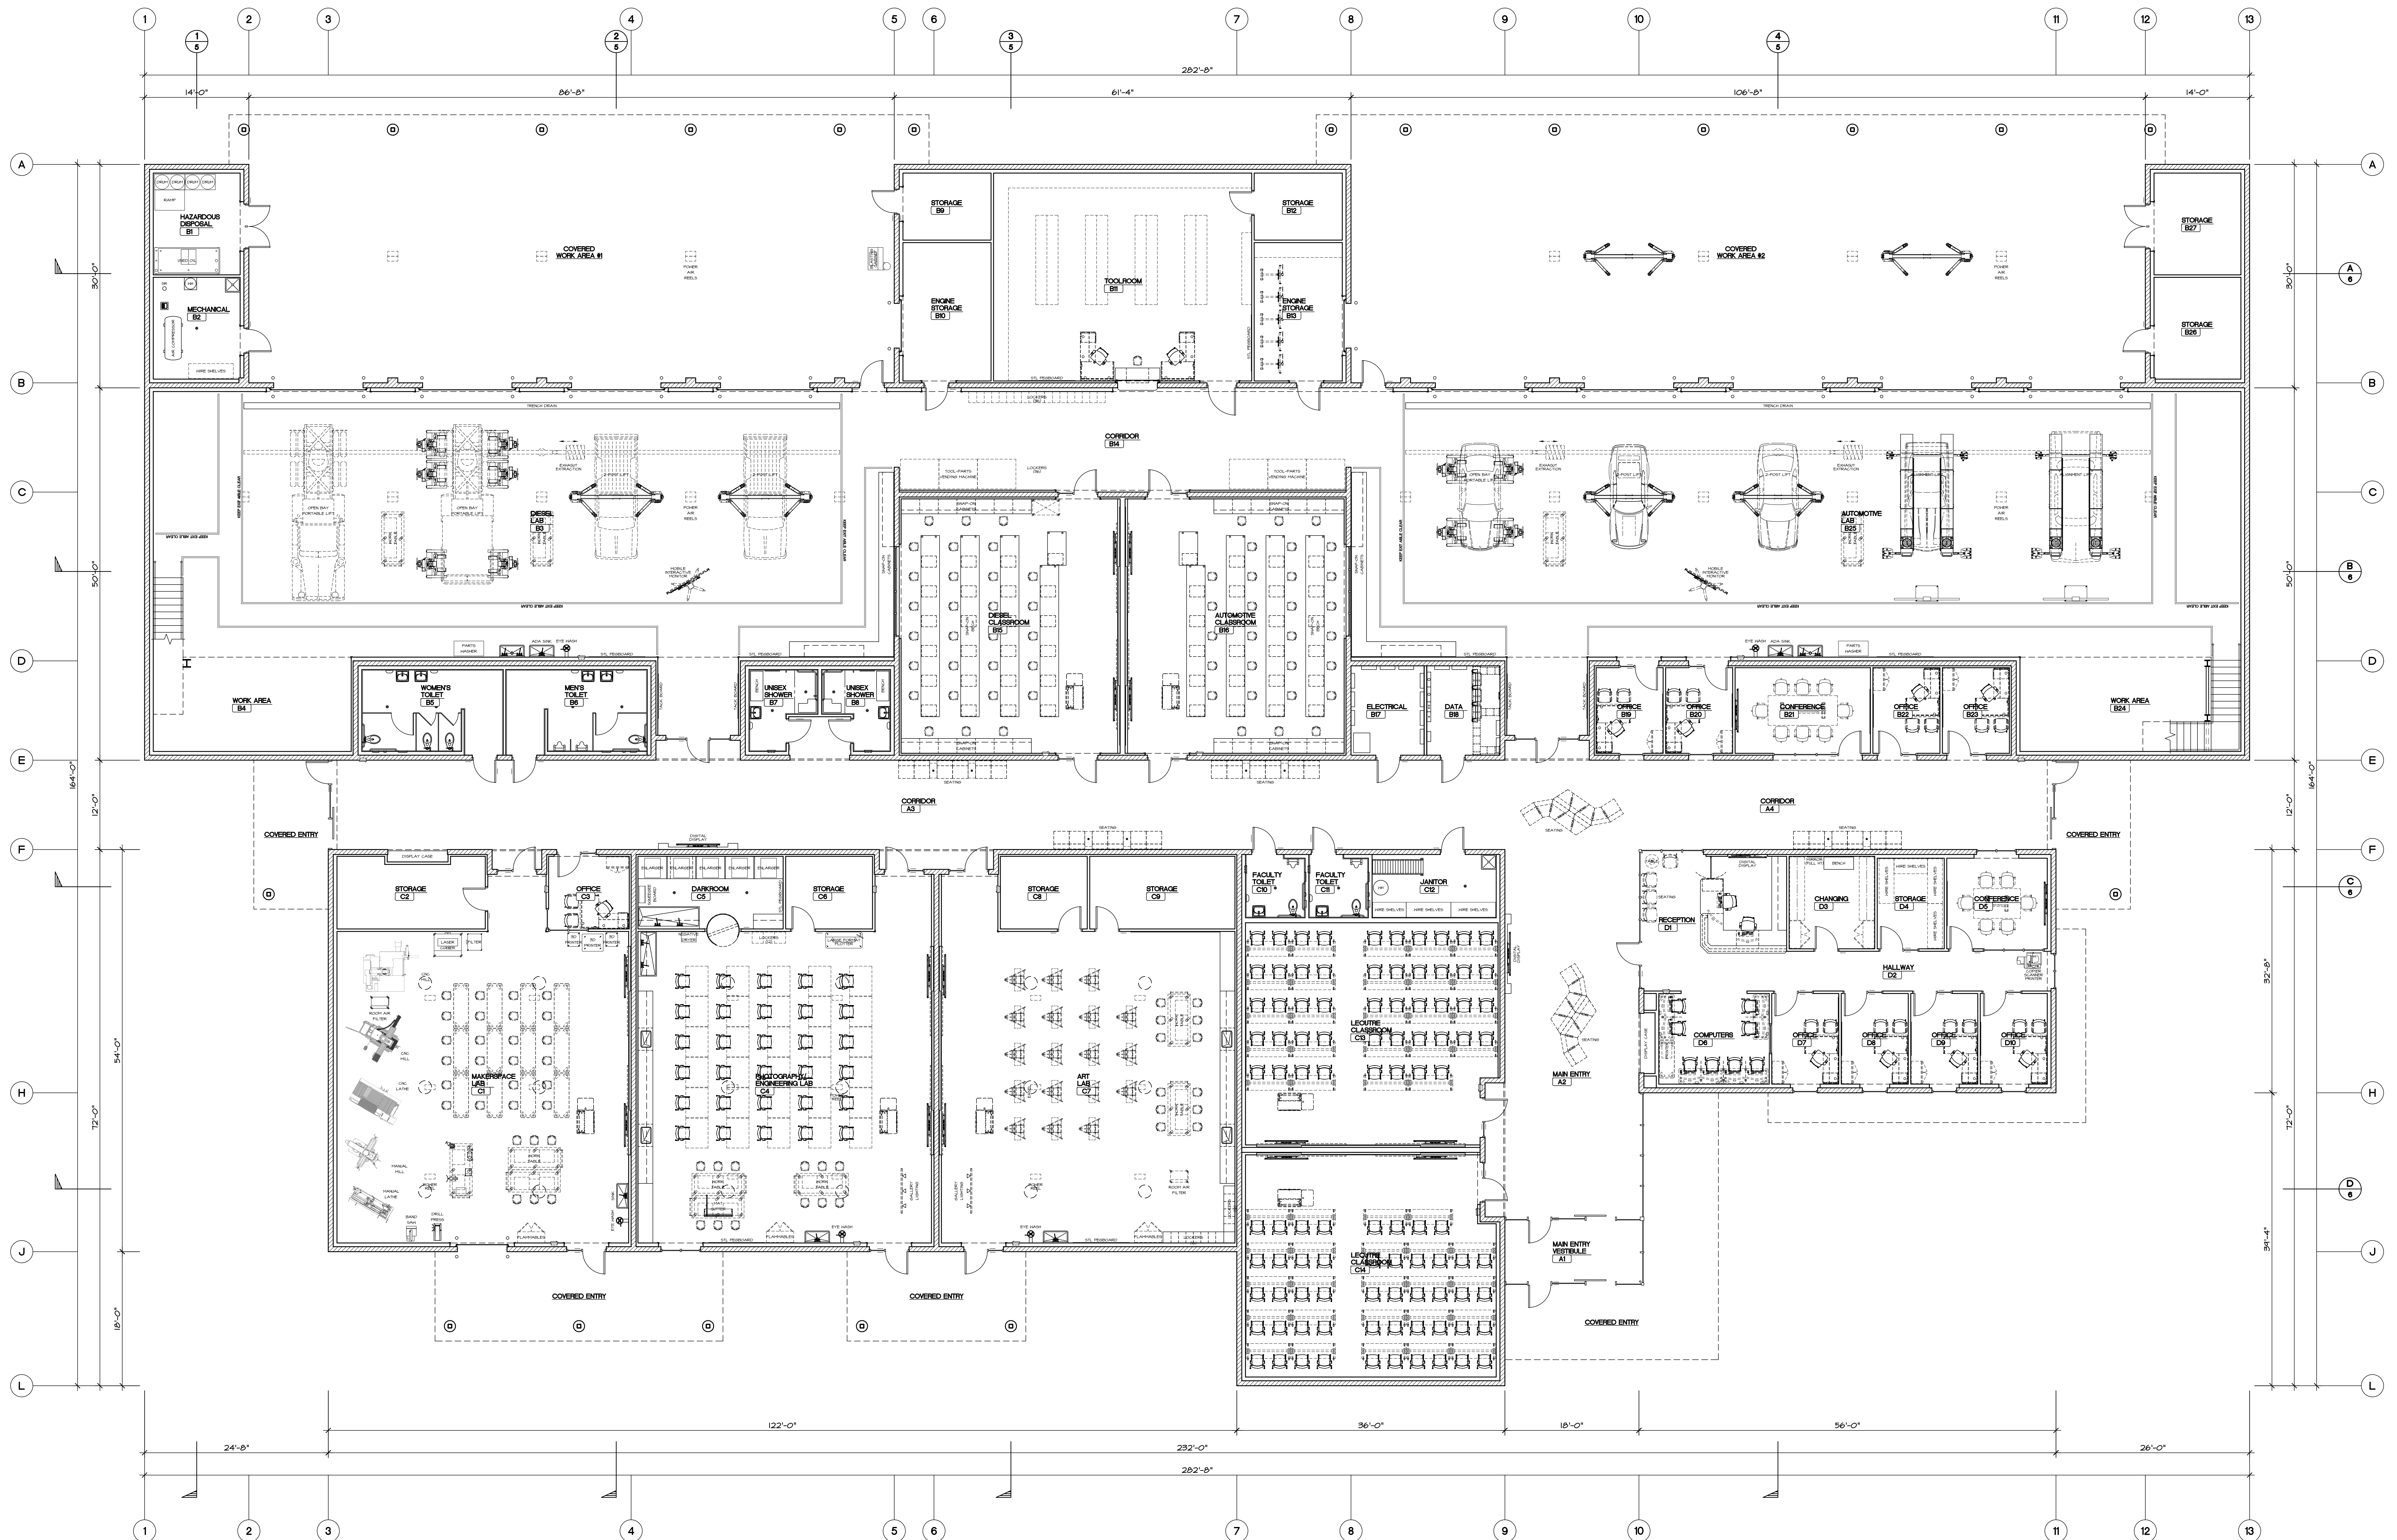


4 FLOOR PLAN


DECEMBER 14, 2022

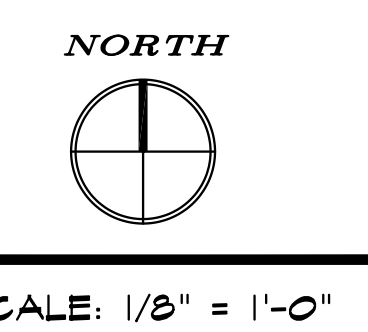


SCALE: 1/8" = 1'-0"

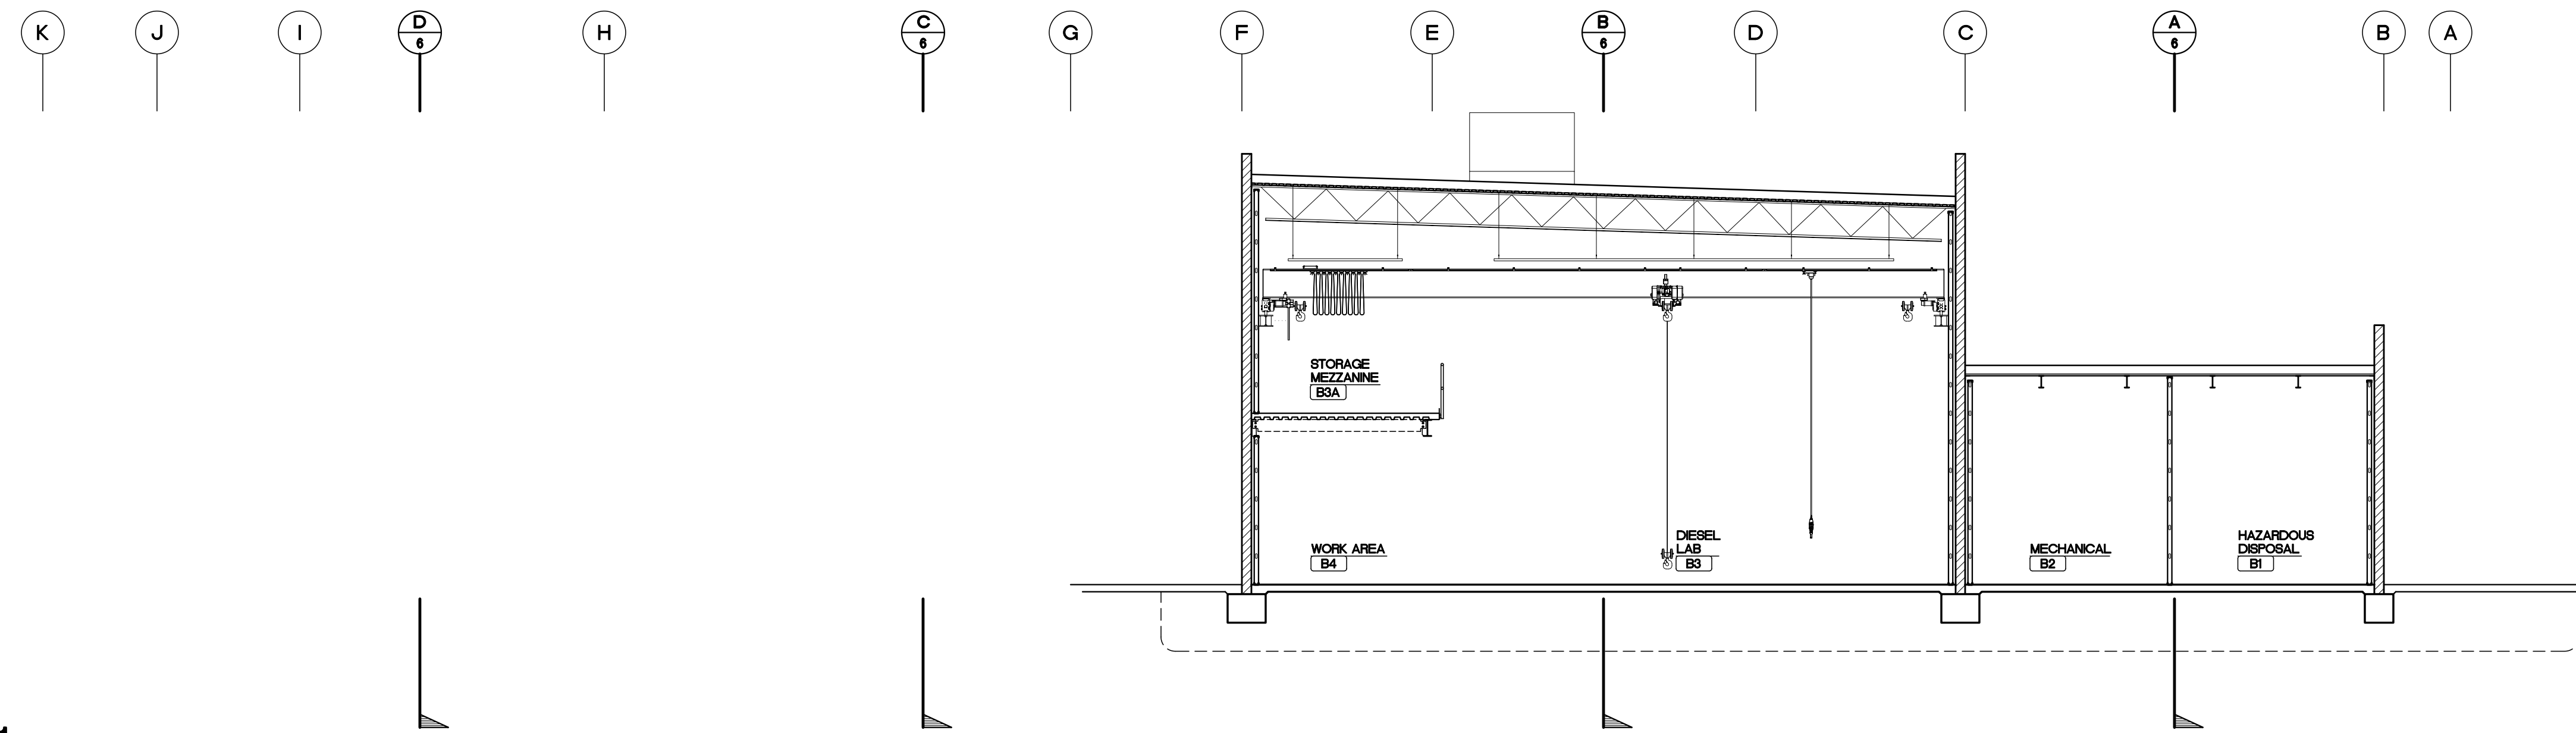


SECTION #1

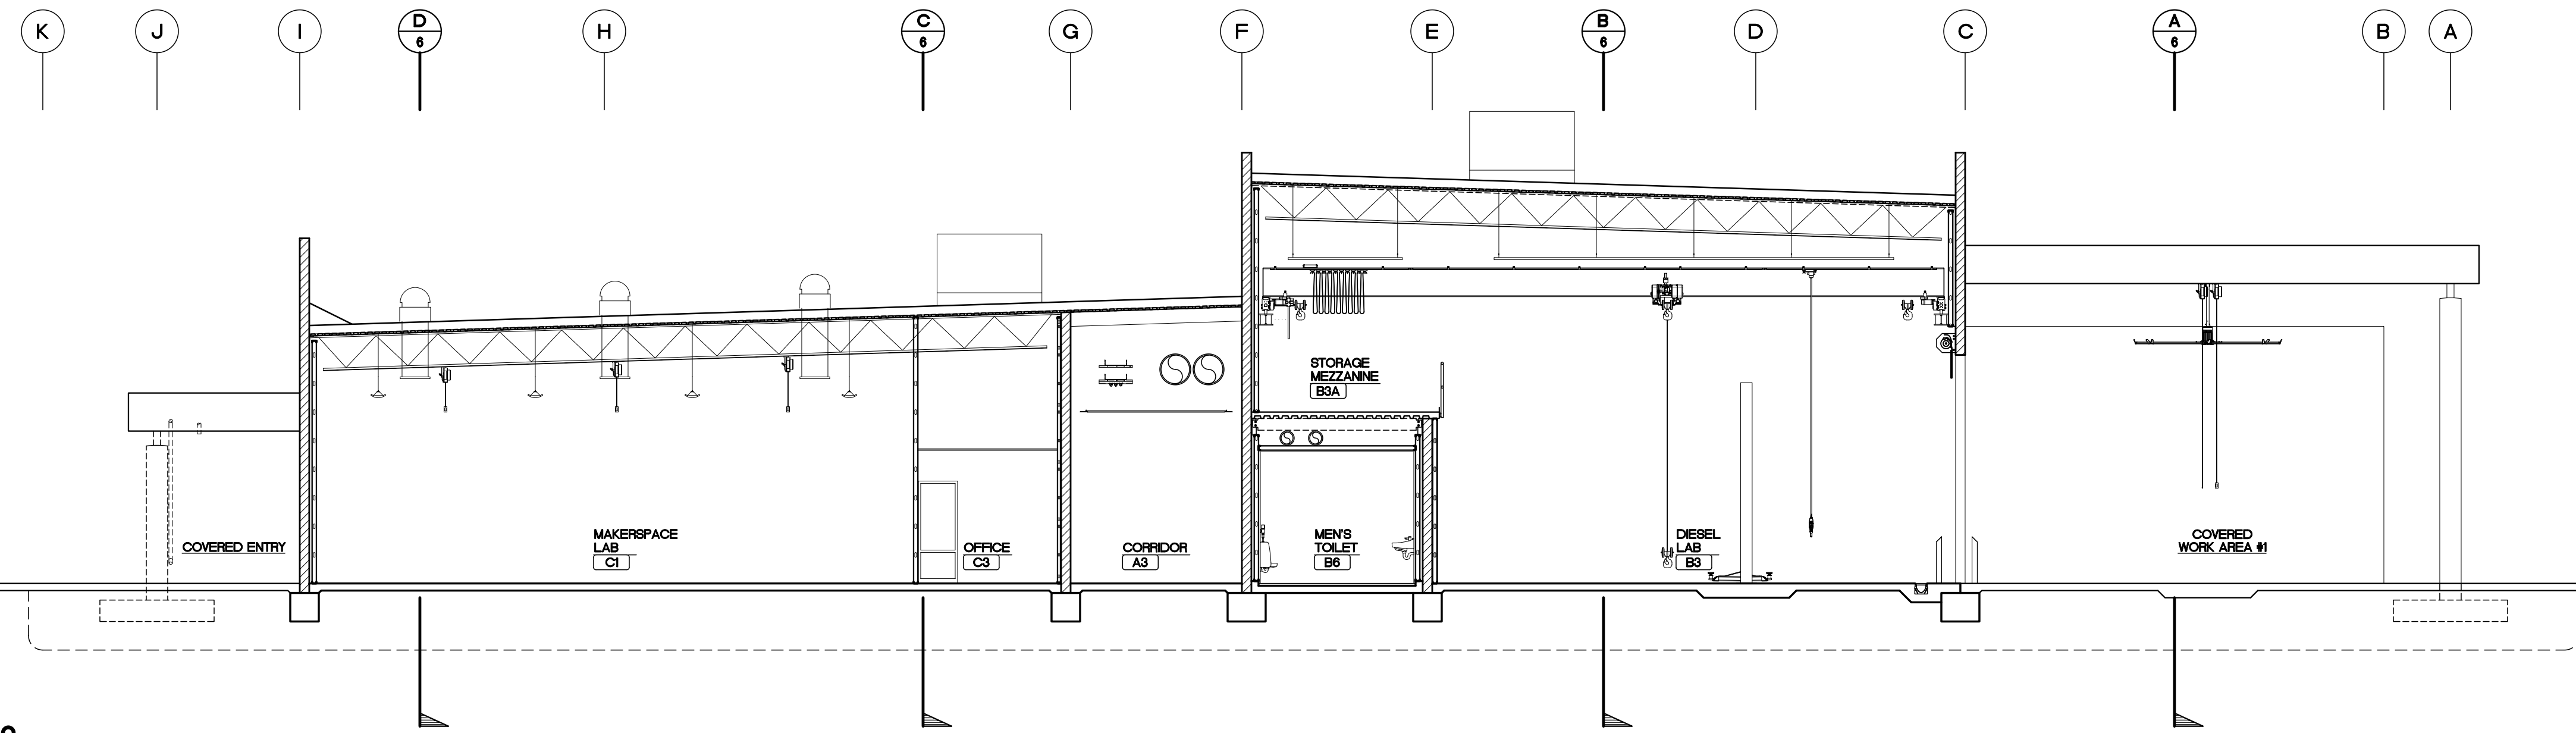


SECTION #2

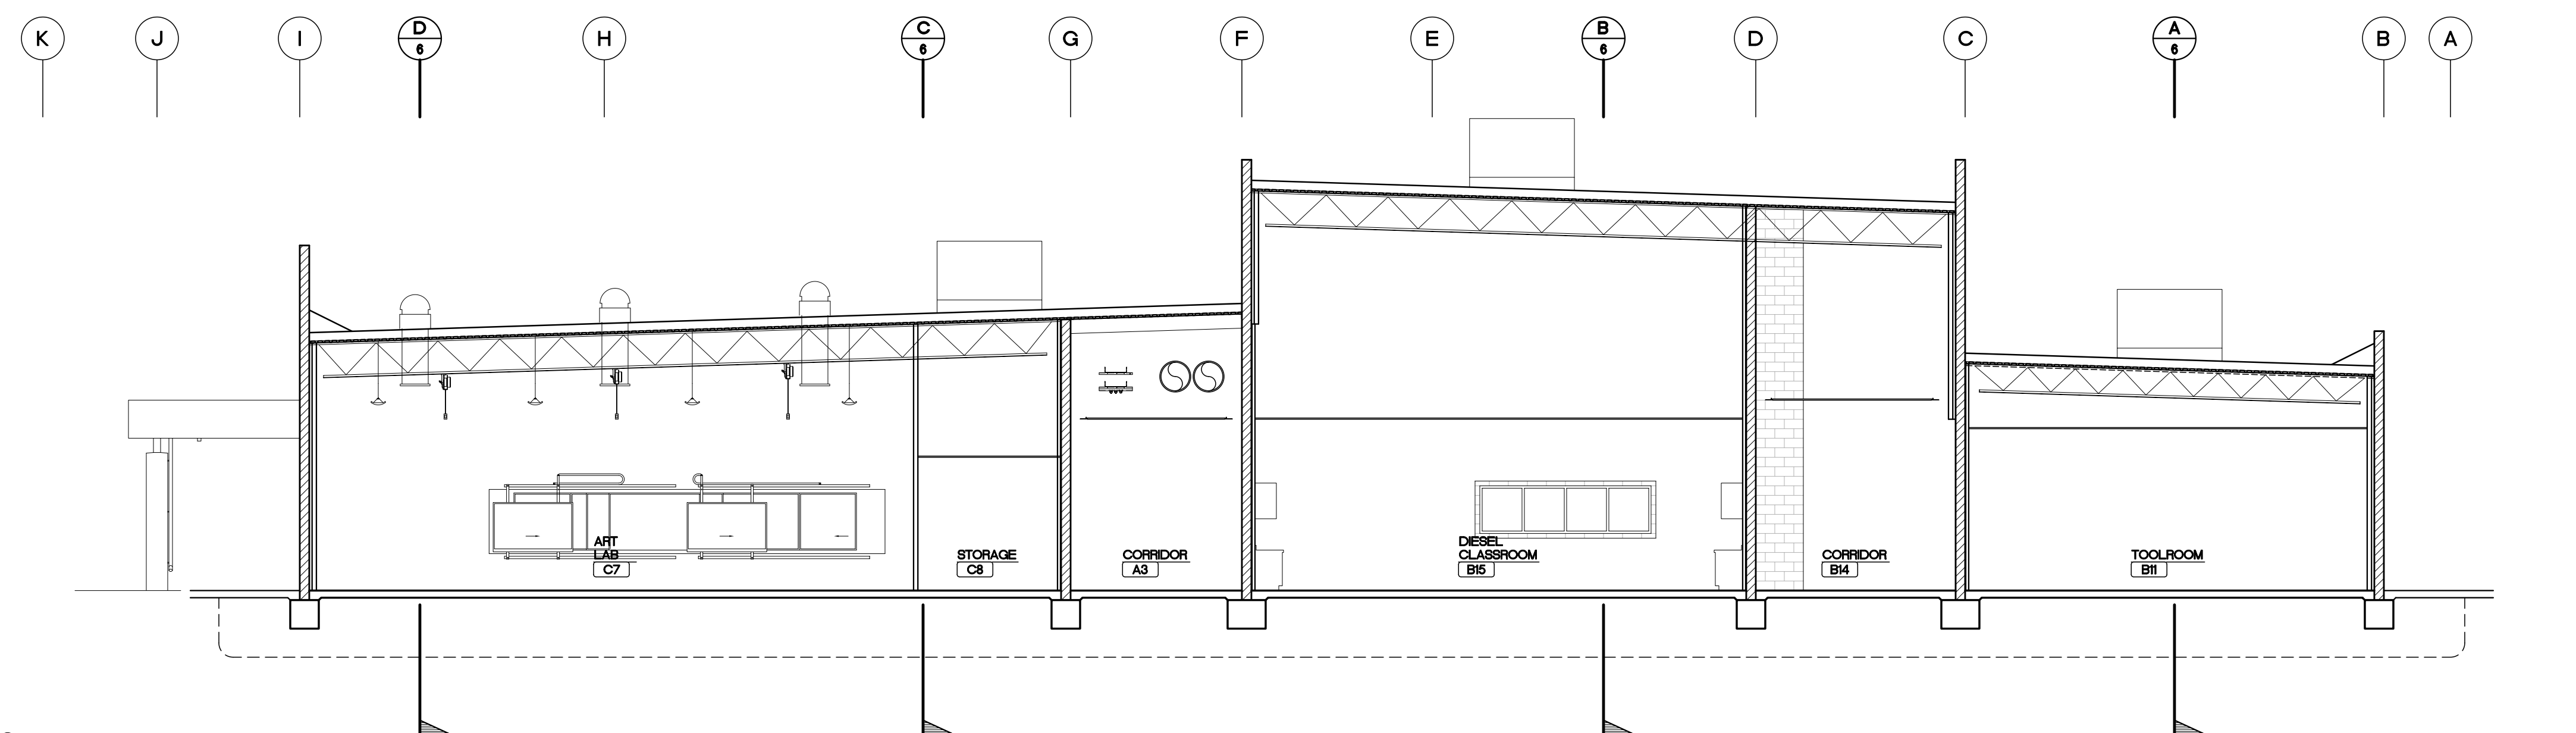


SECTION #3

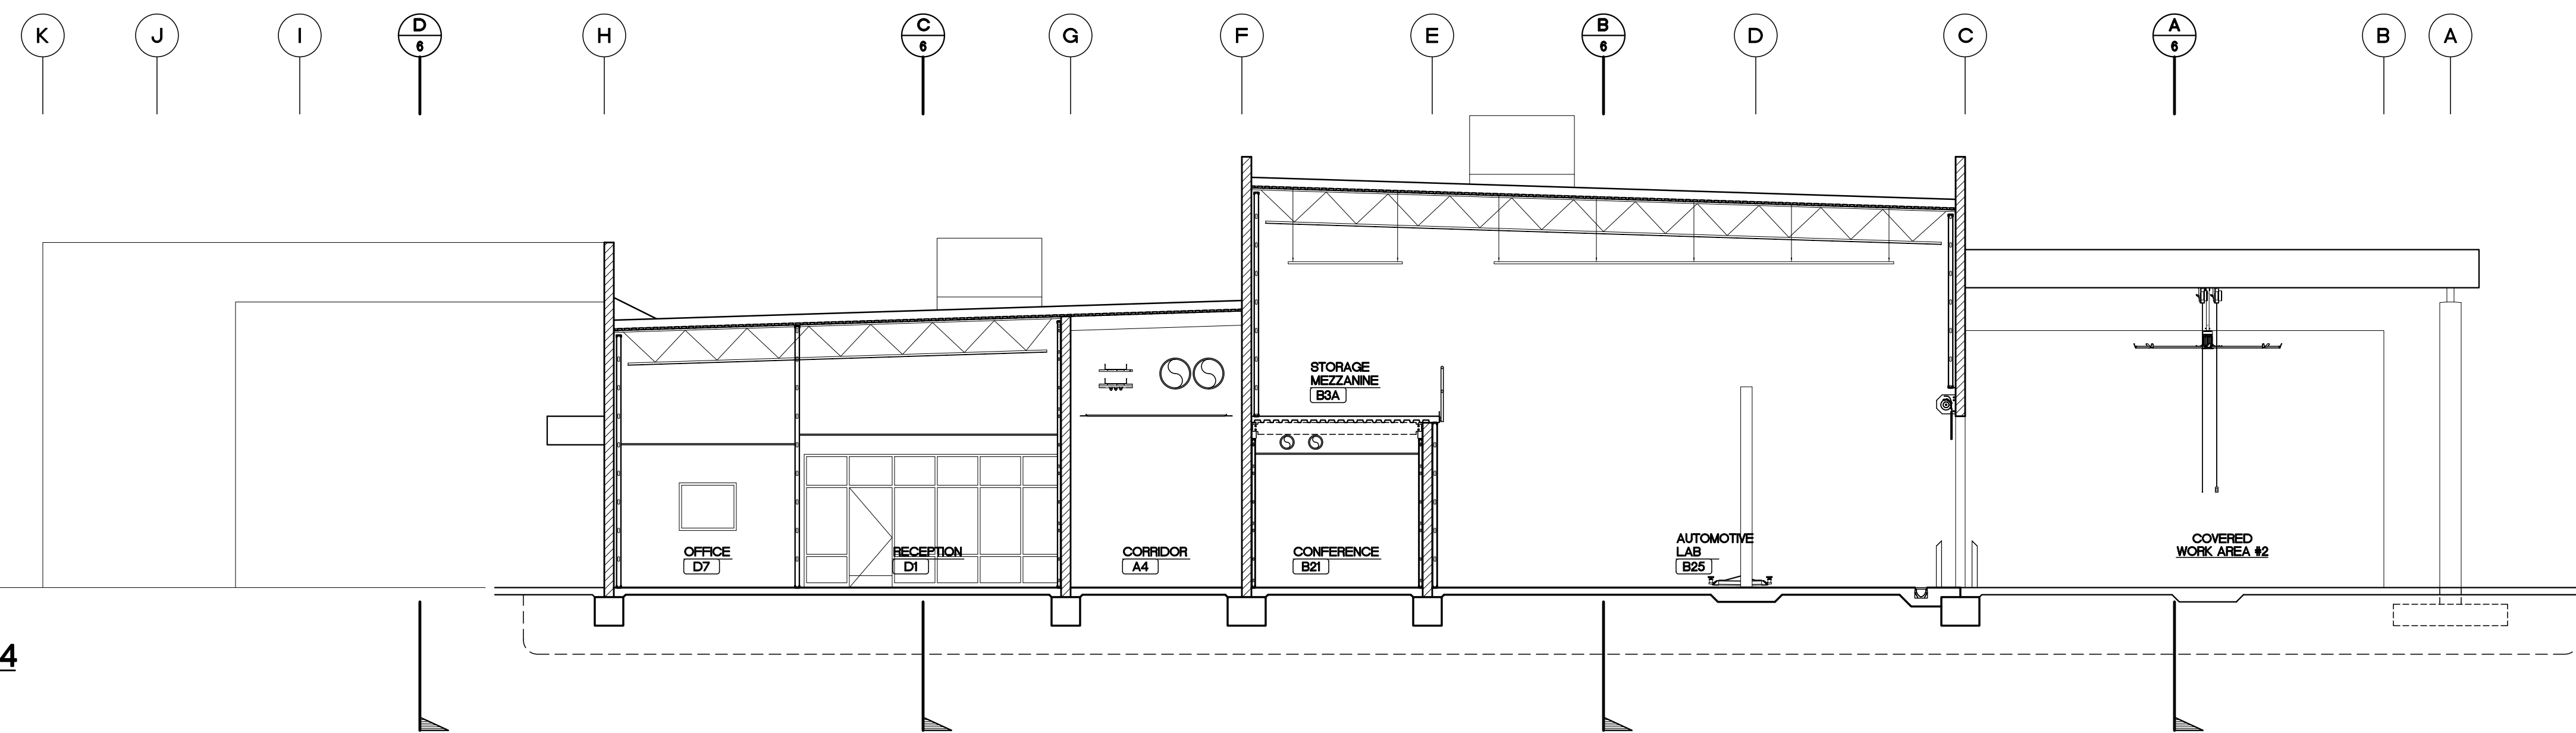


SECTION #4

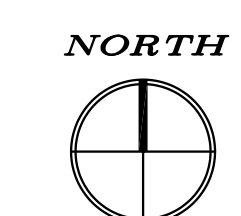


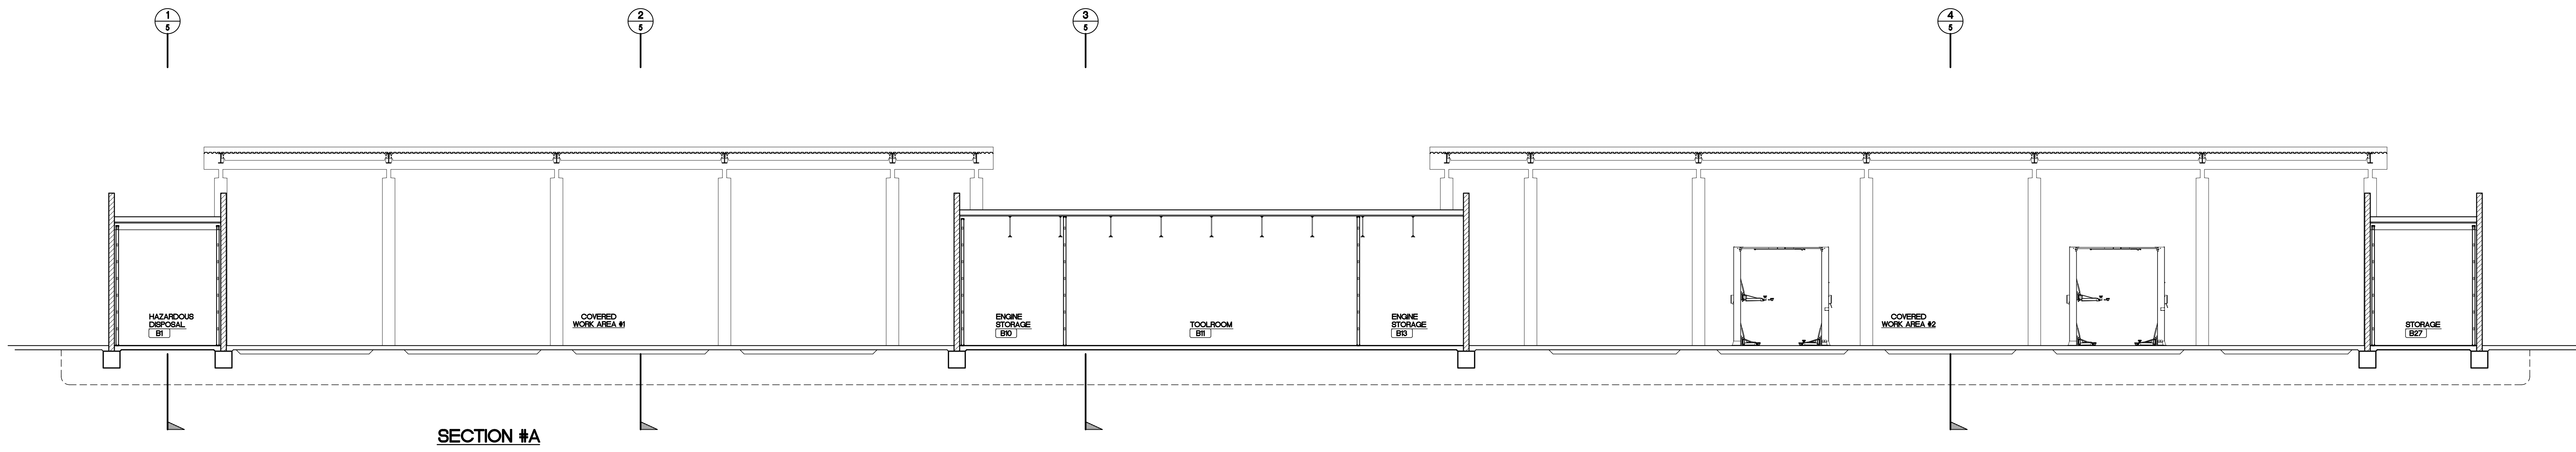


SECTION #A

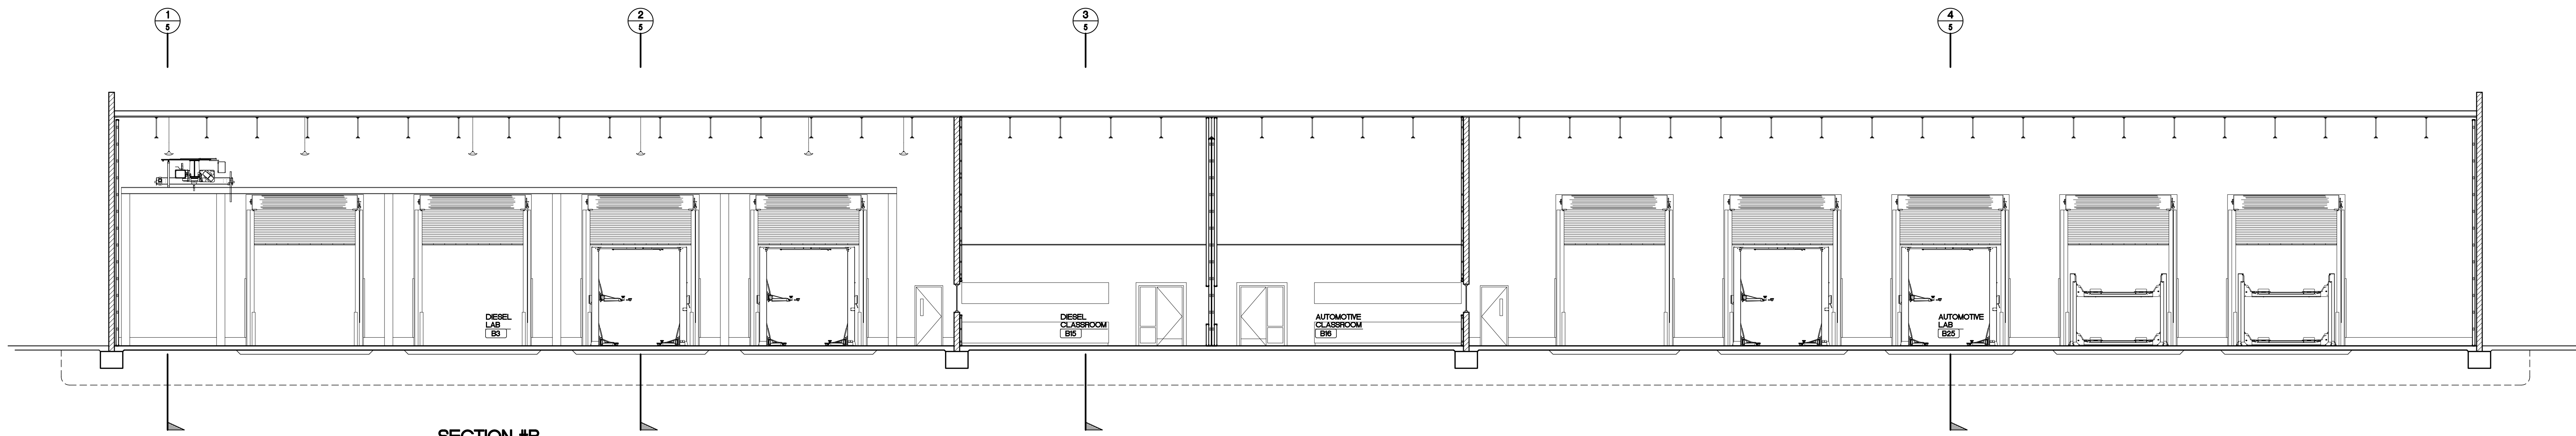

SECTION #B

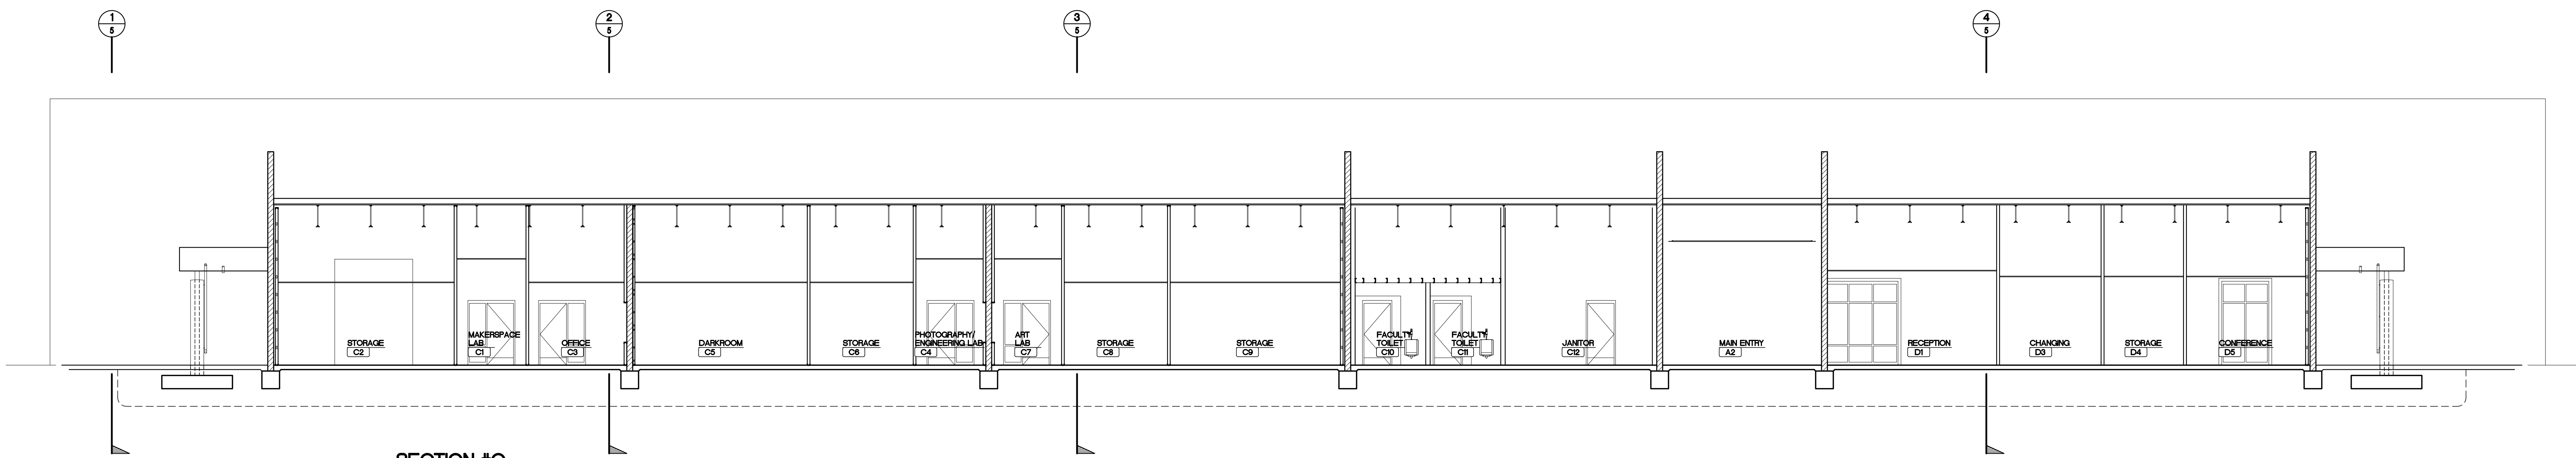


SECTION #C

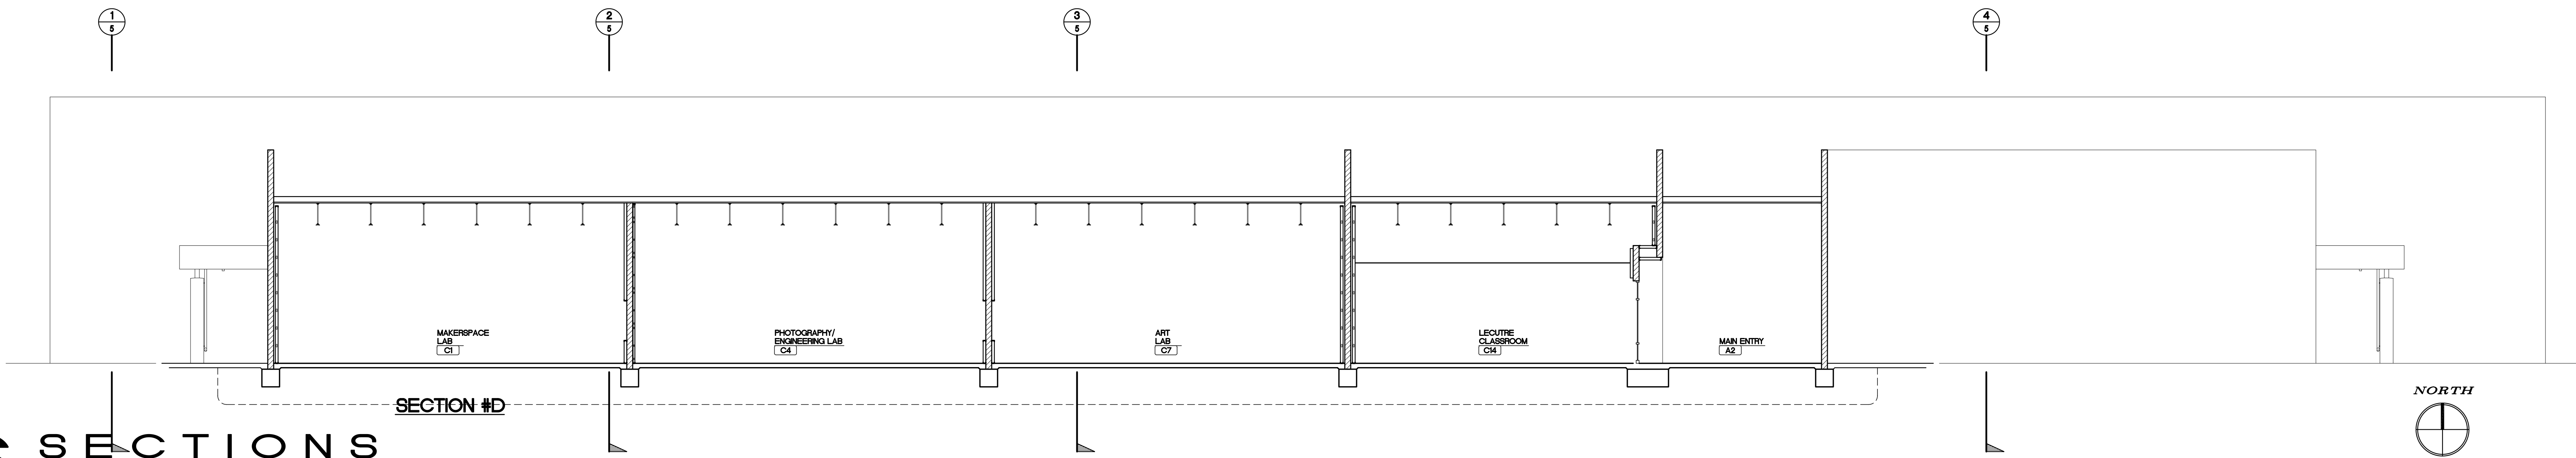

SECTION #D

6 SECTIONS

DECEMBER 14, 2022

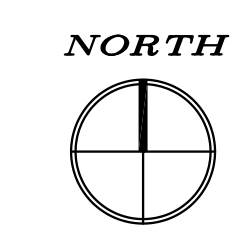

SCALE: 1/8" = 1'-0"