



PSRT FACILITY

IMPERIAL VALLEY COLLEGE
BOND MEASURE B PROJECTS



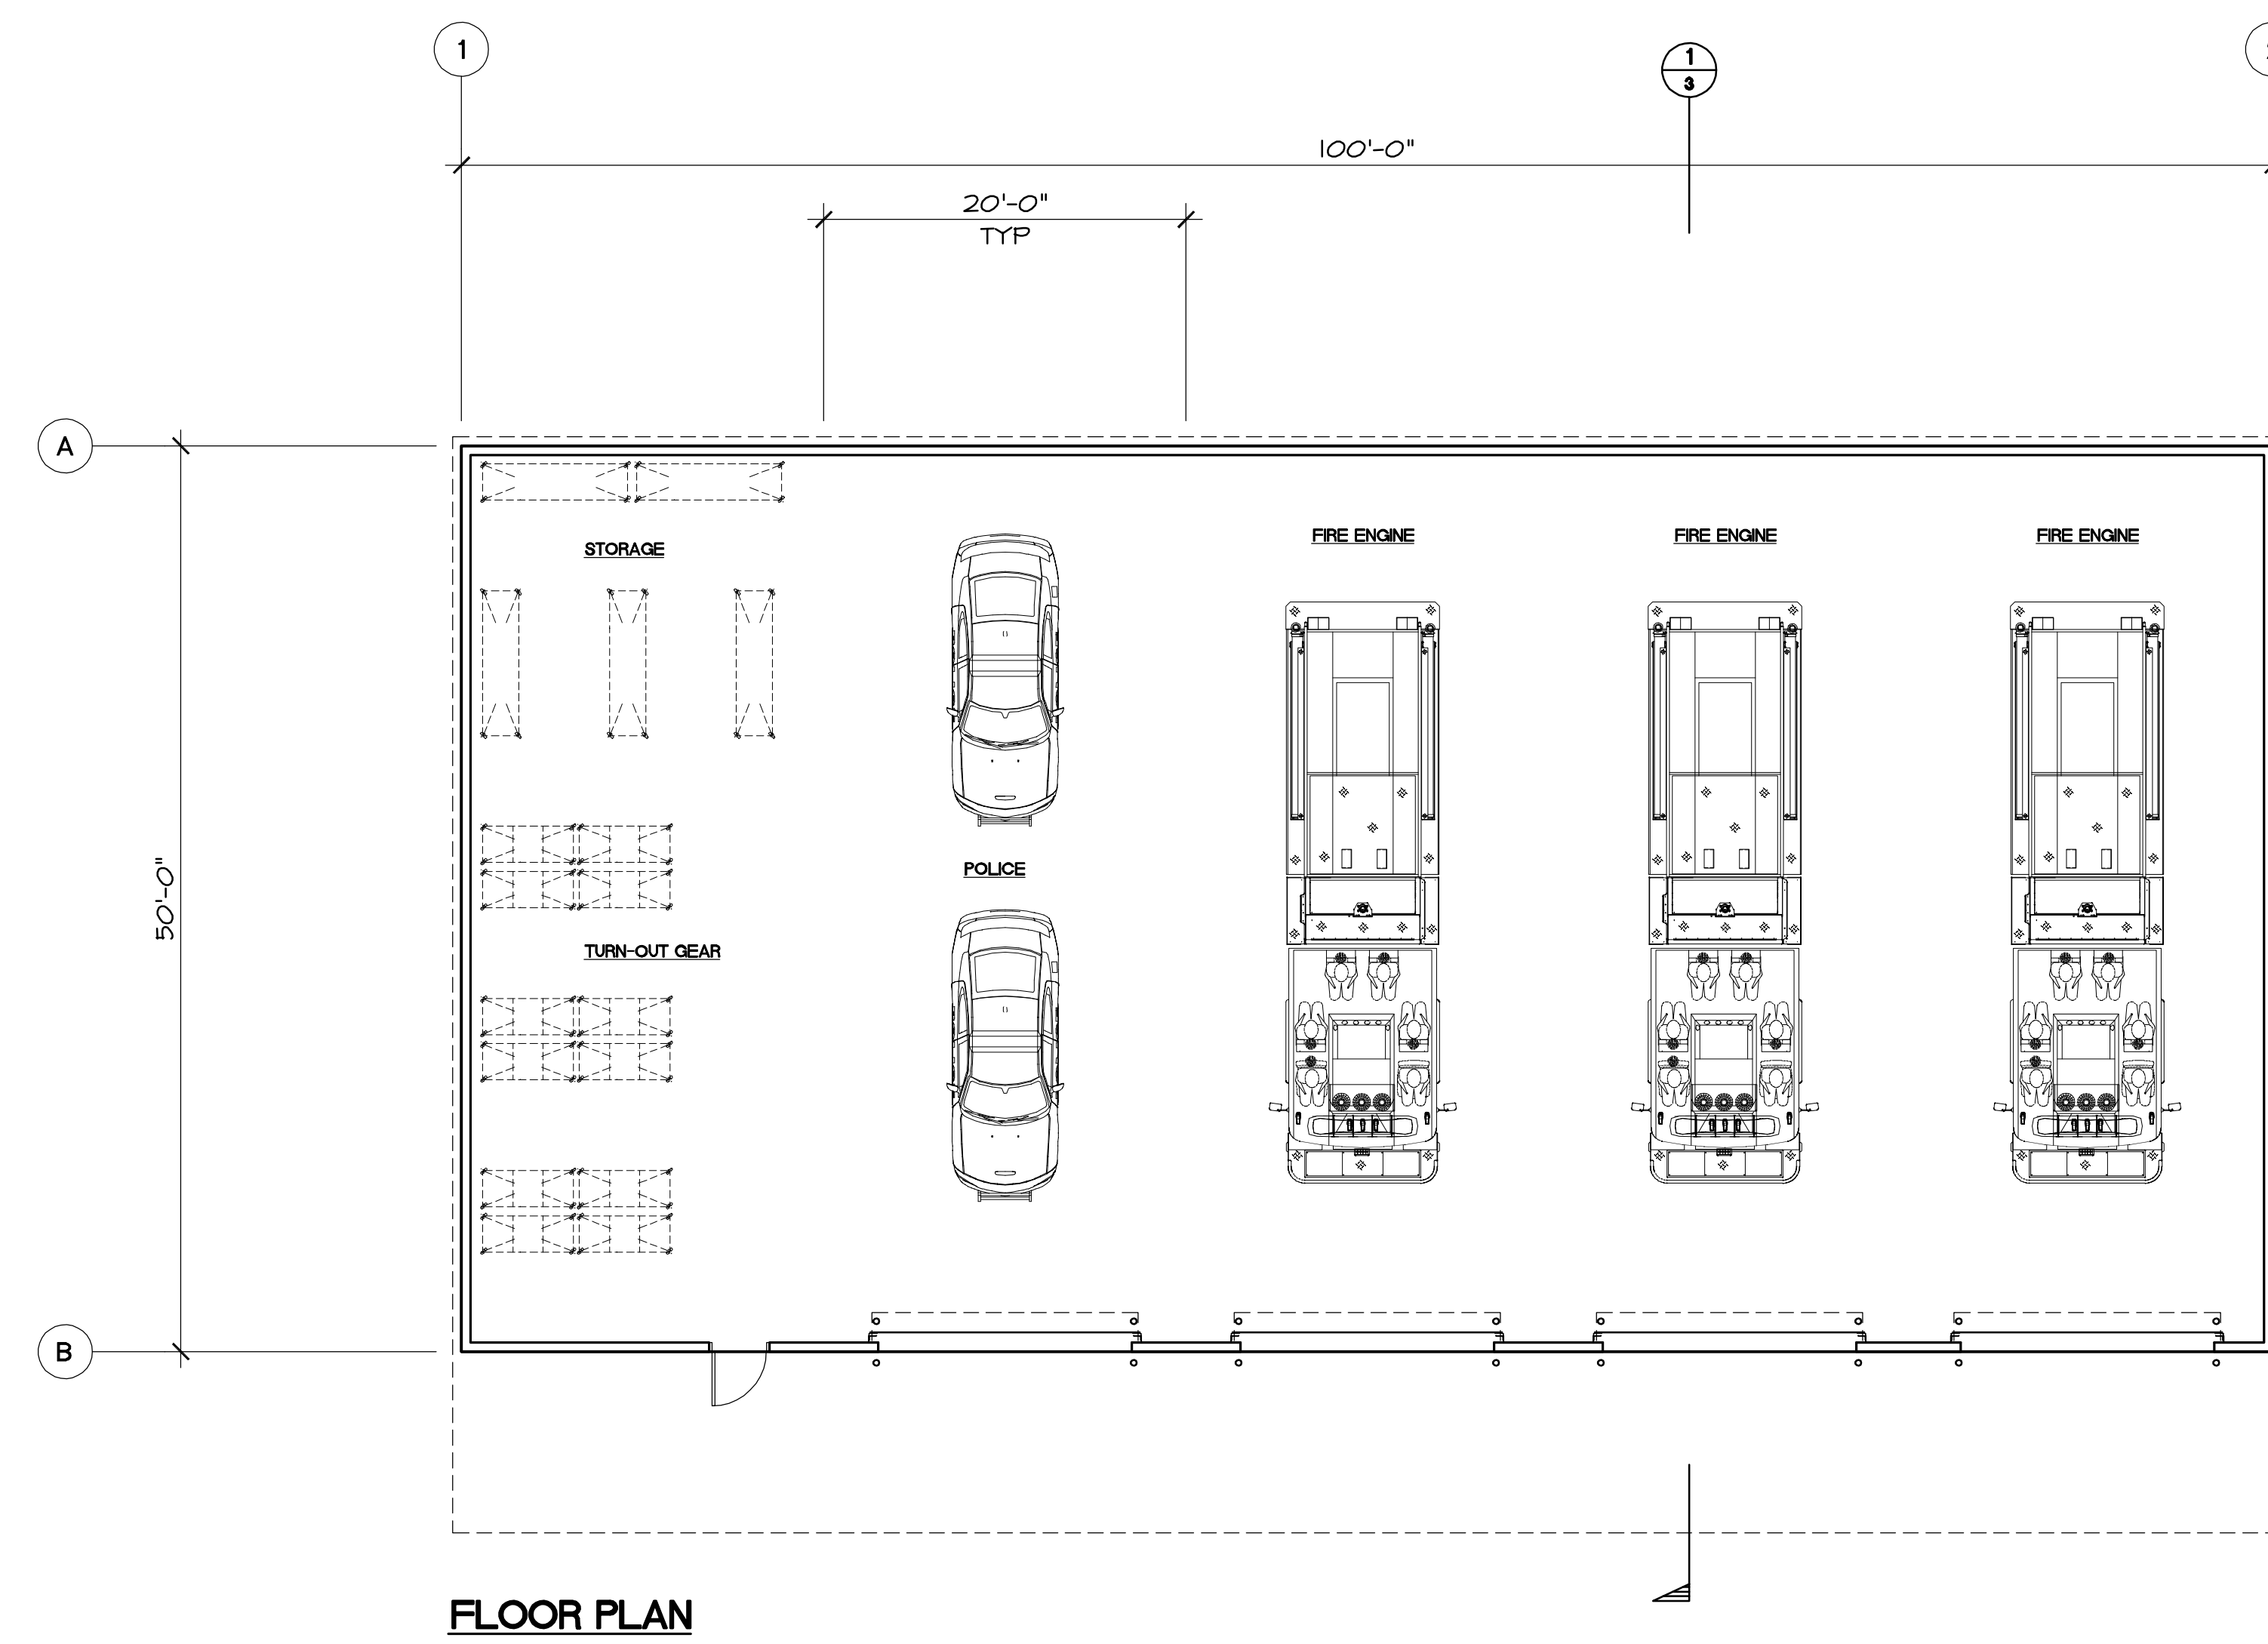


FLOOR PLAN

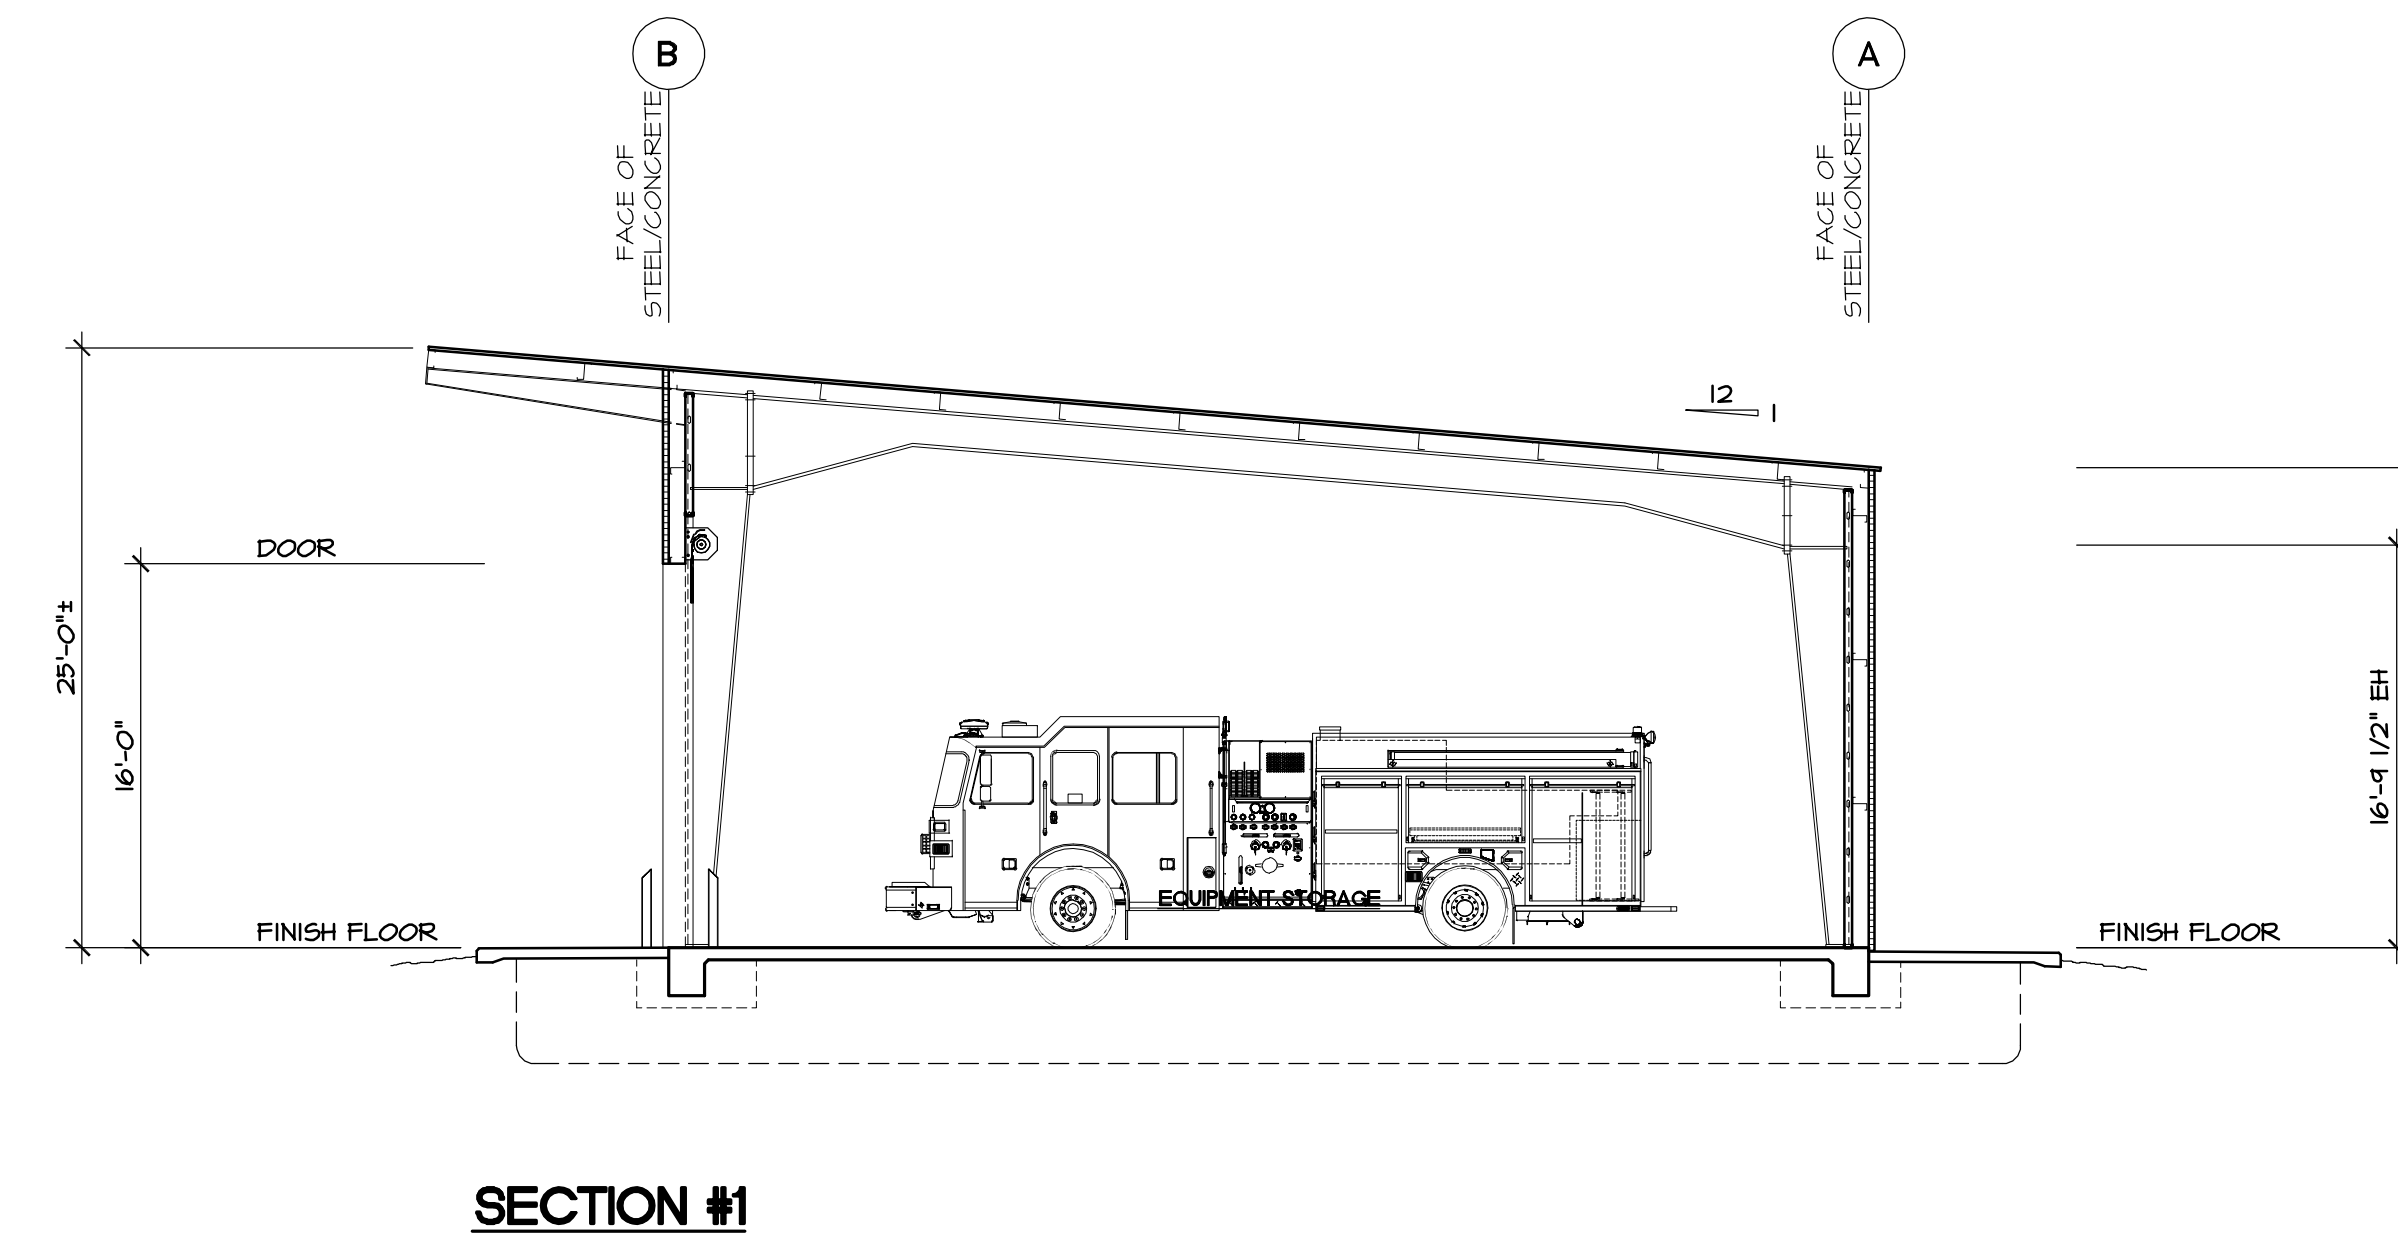


SECTION #1


EQUIPMENT STORAGE

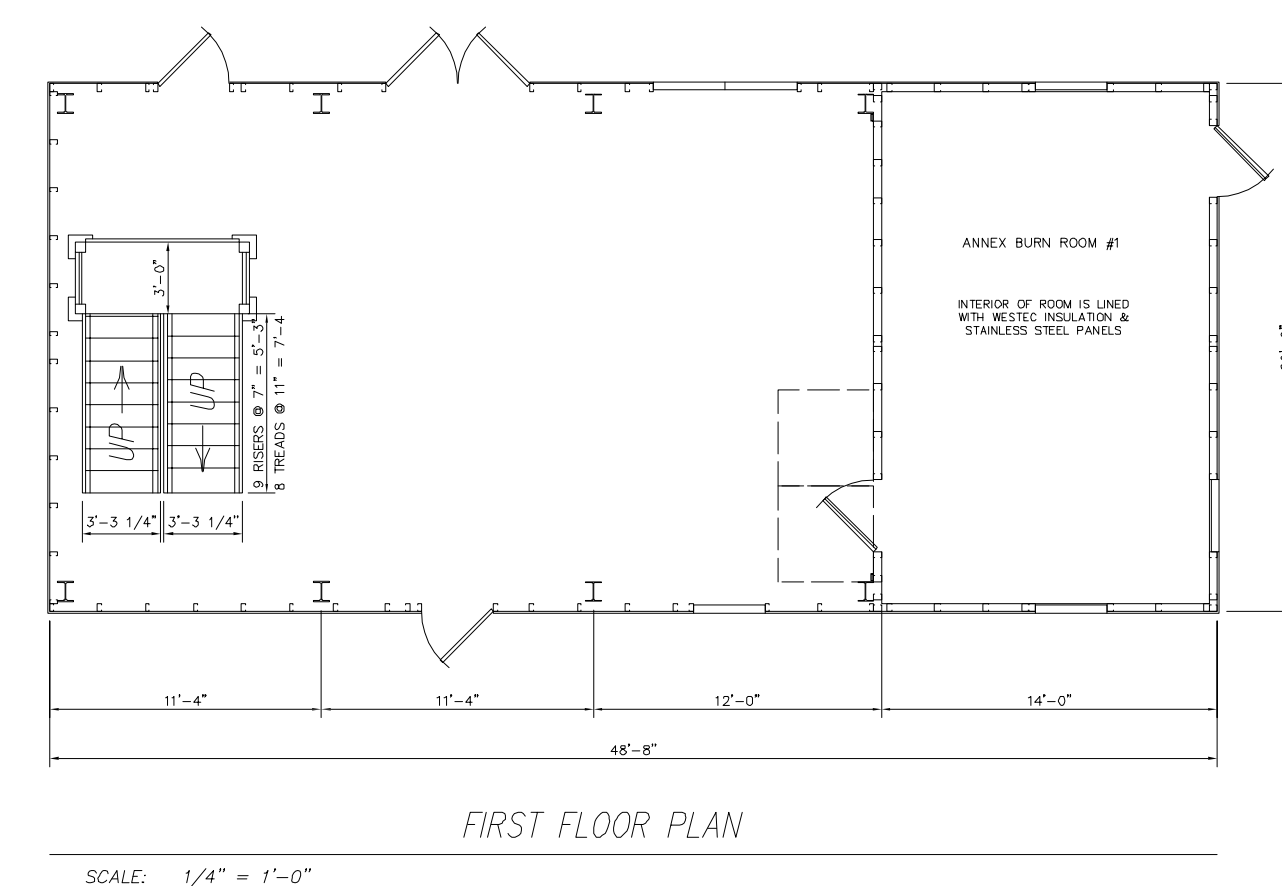


FIRST FLOOR PLAN

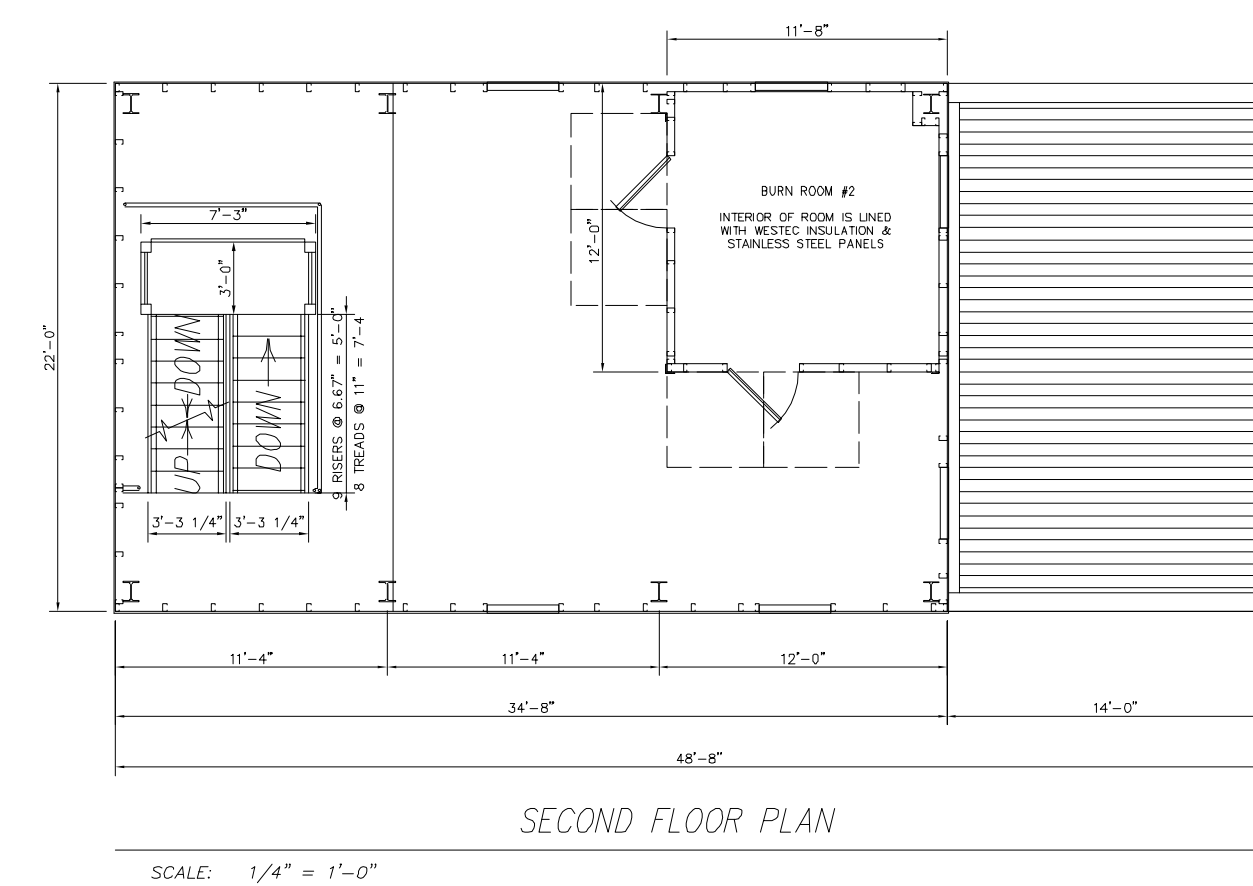

SECOND FLOOR PLAN

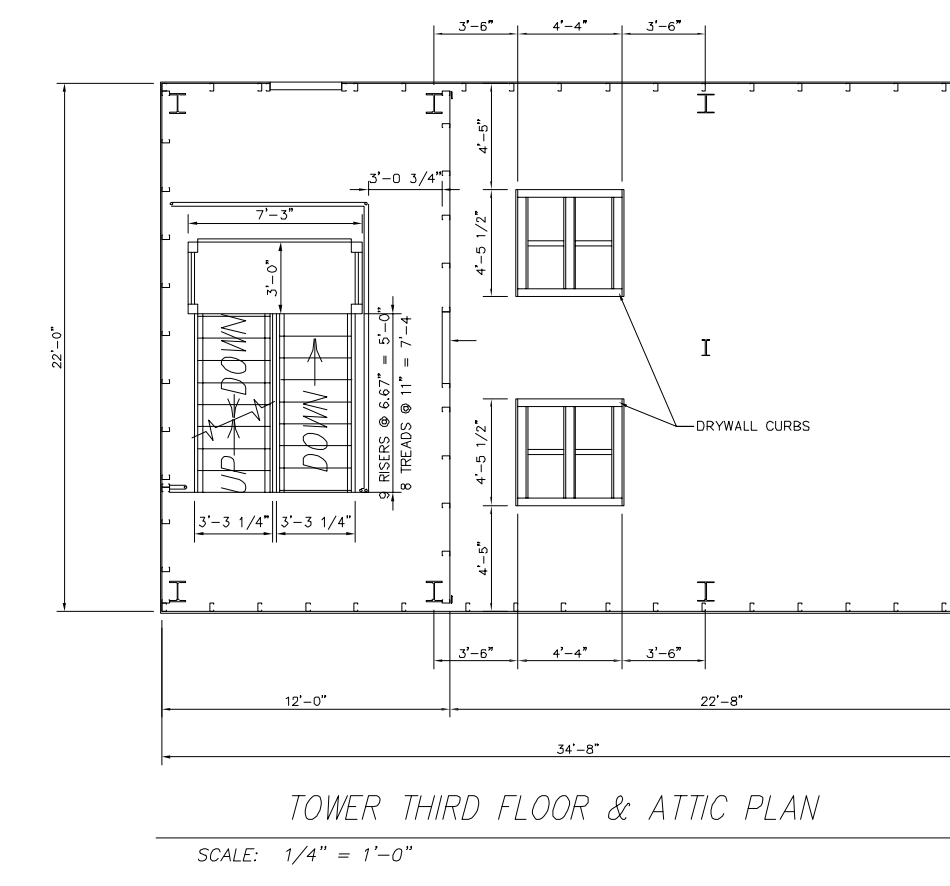


TOWER THIRD FLOOR & ATTIC PLAN

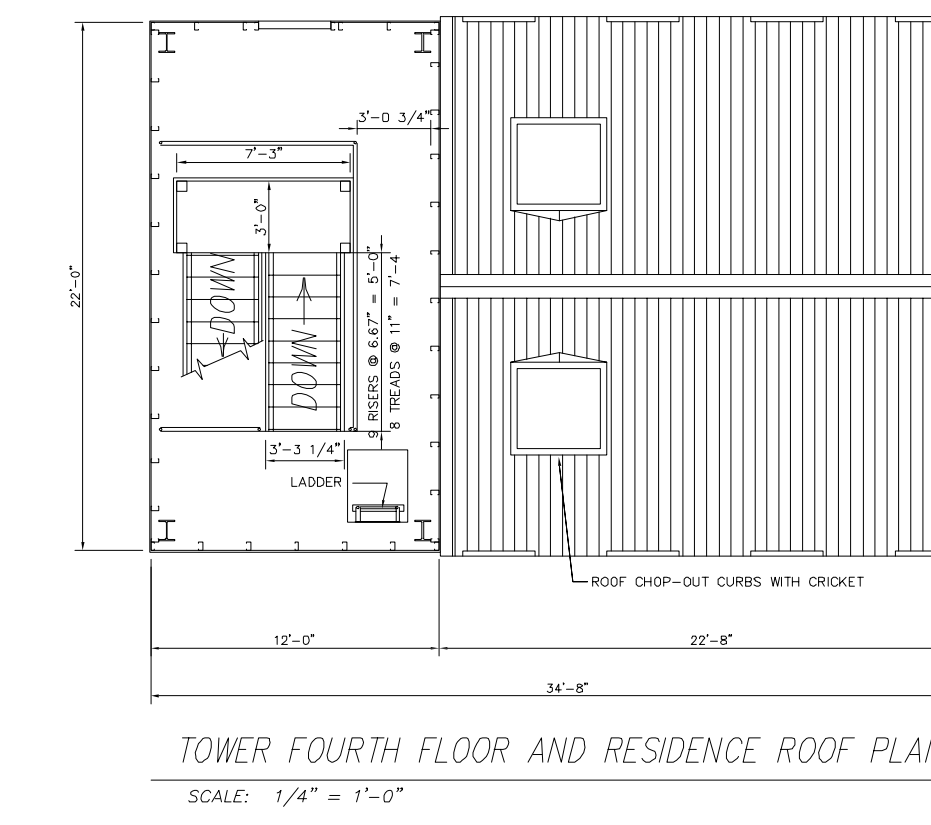


TOWER FOURTH FLOOR AND RESIDENCE ROOF PLAN

NOTE: ALL SHUTTERS IN TOWER SWING IN, UNLESS OTHERWISE SHOWN
 ALL SHUTTERS IN BURN ROOM & ATTIC SWING OUT, UNLESS OTHERWISE SHOWN


FLOOR PLAN

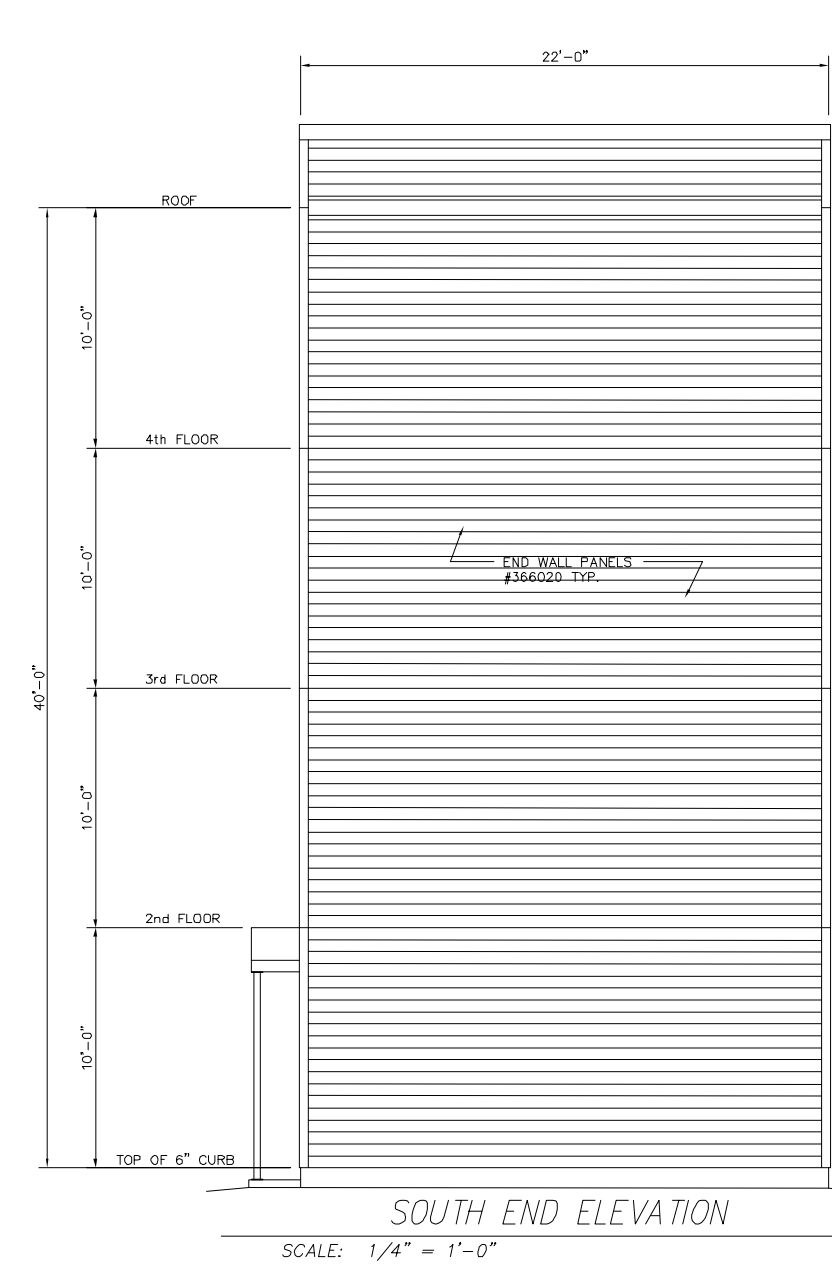


SOUTH END ELEVATION

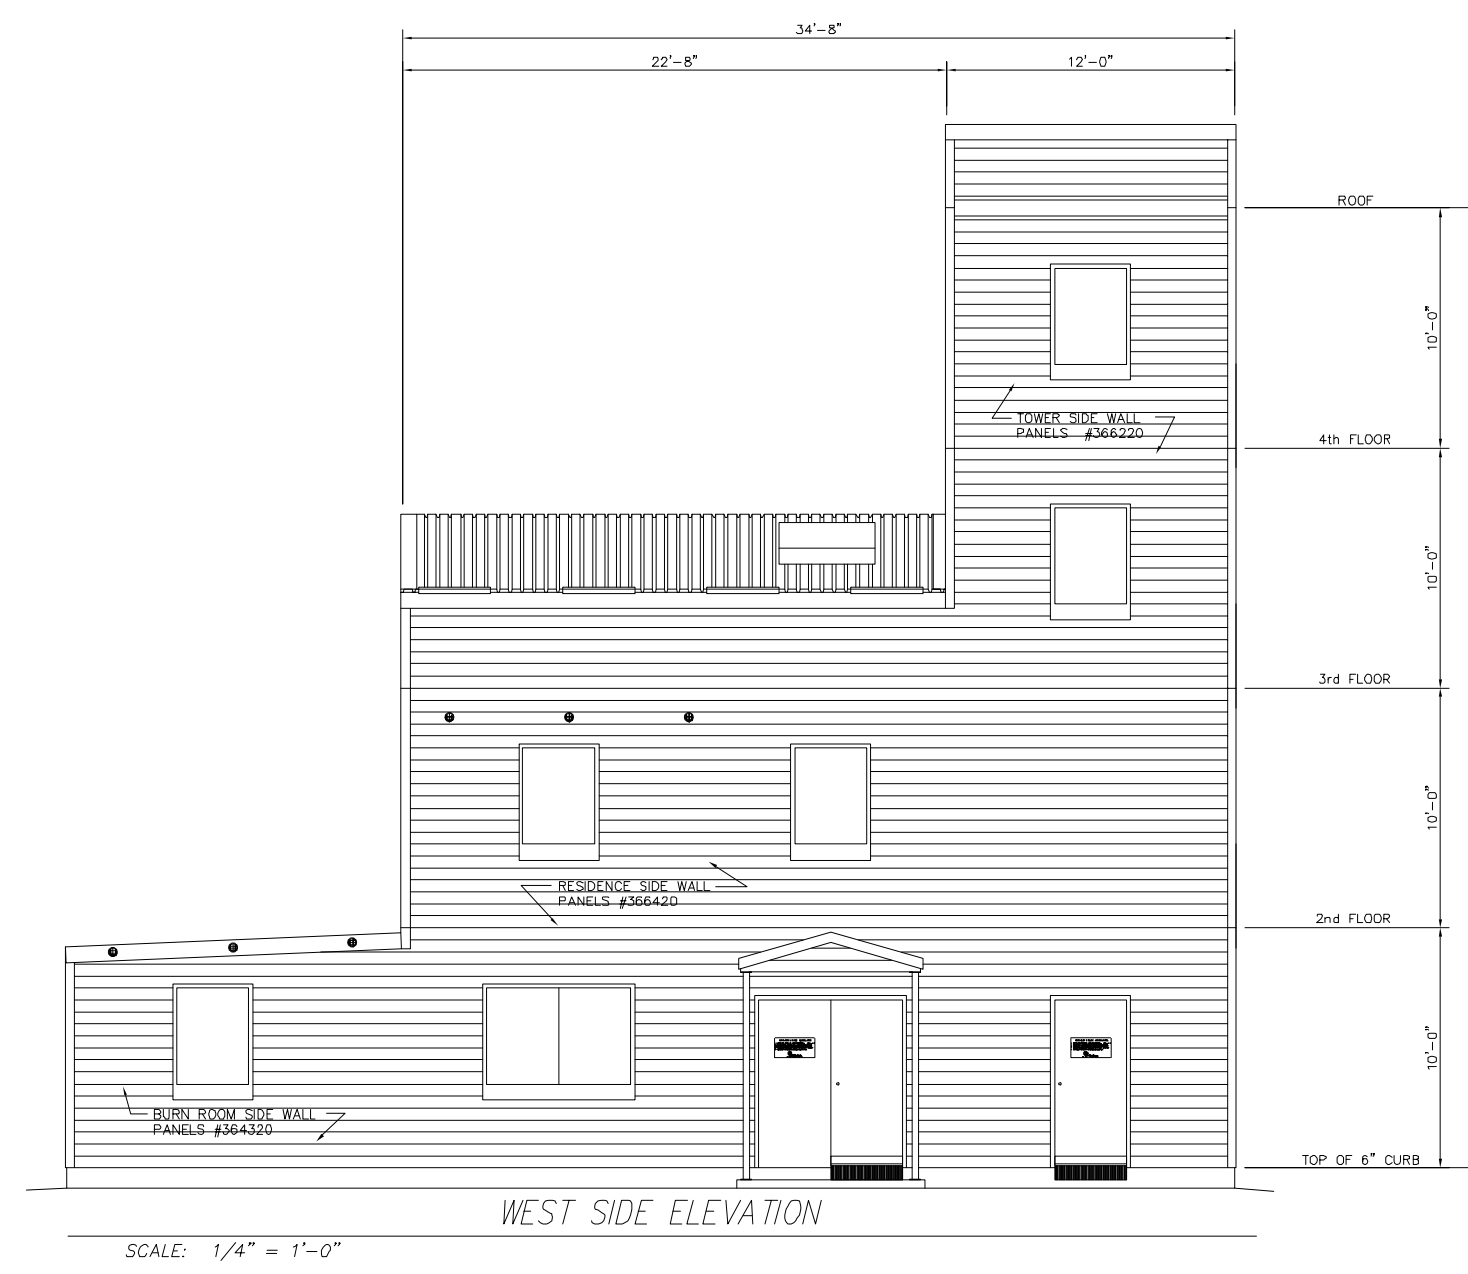

WEST SIDE ELEVATION

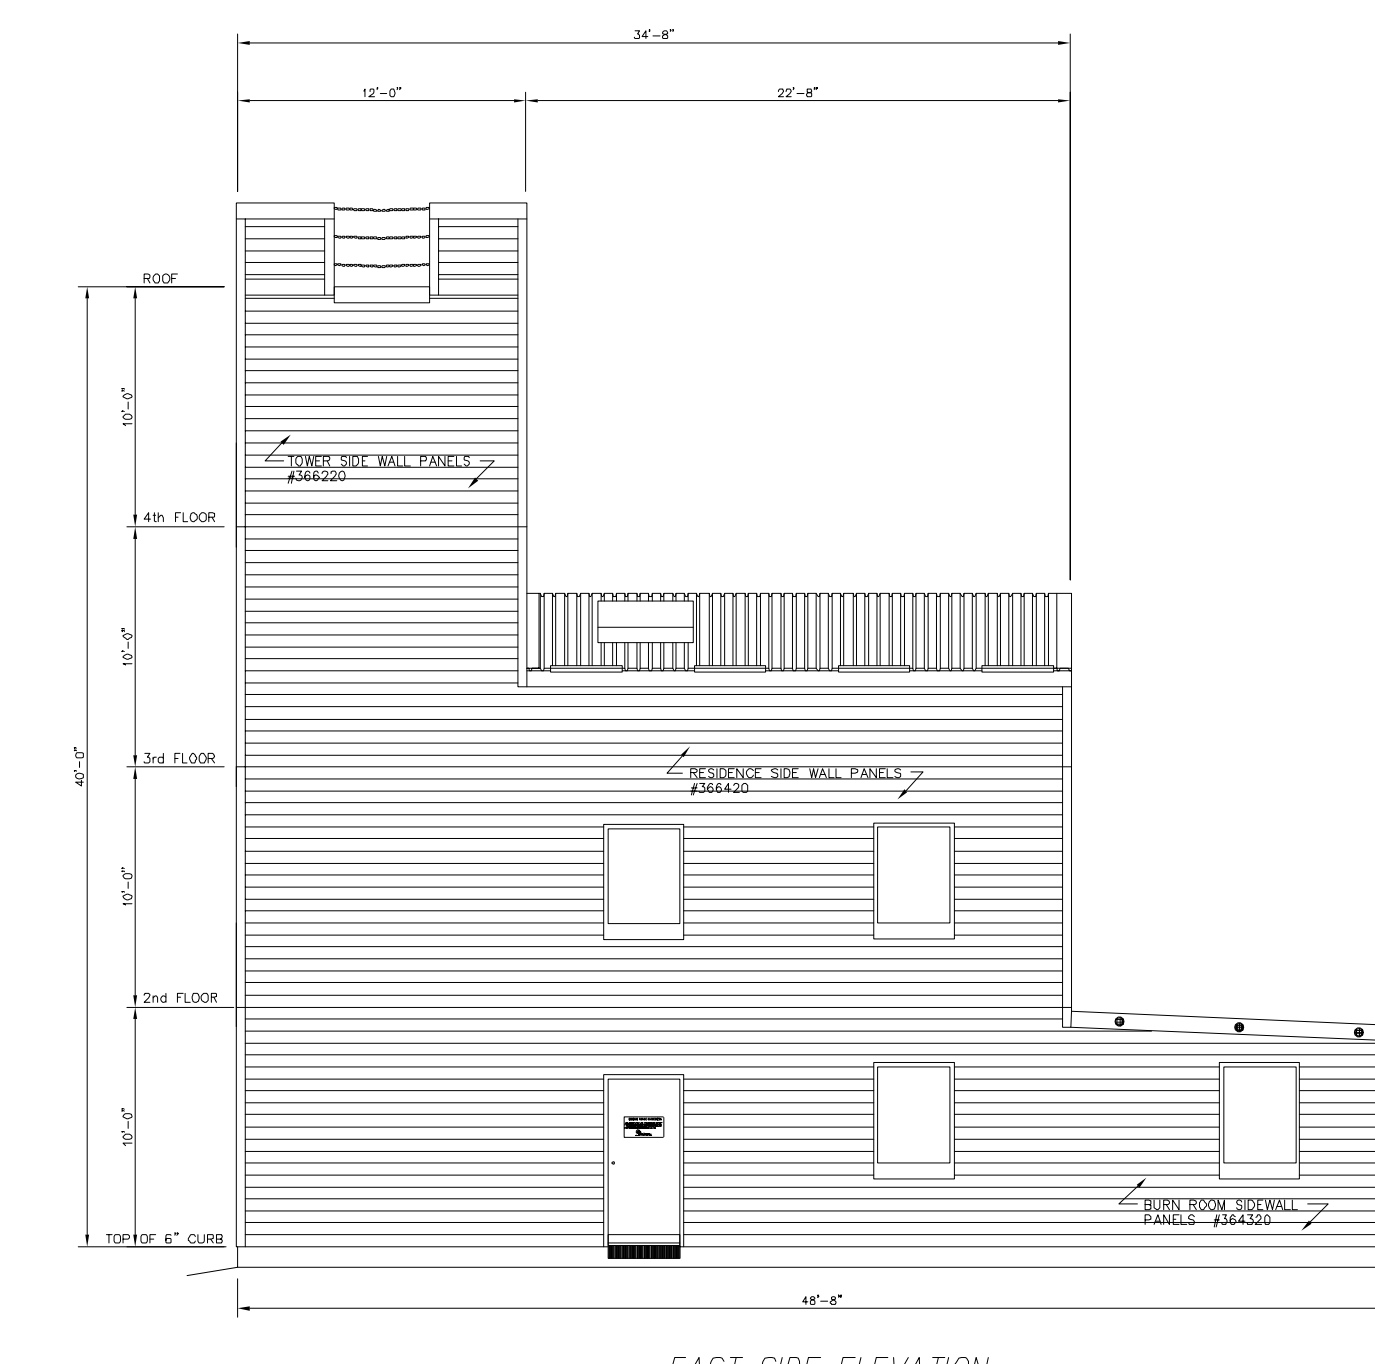

EAST SIDE ELEVATION

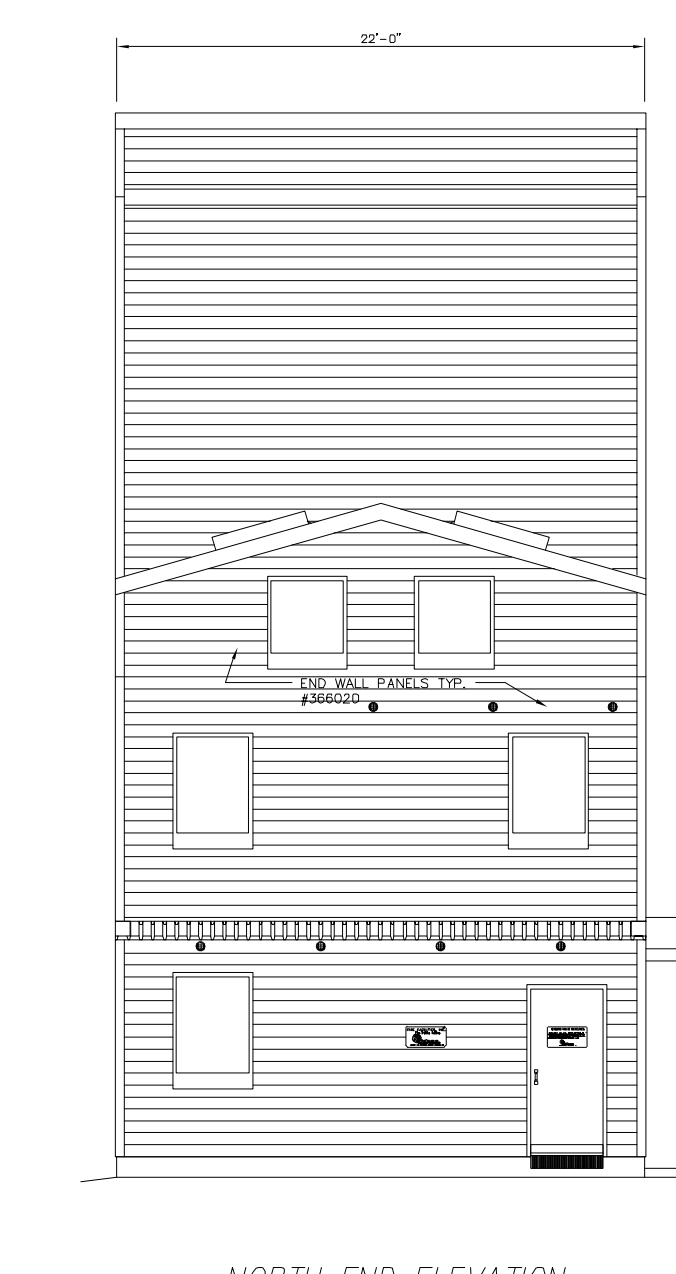

NORTH END ELEVATION

ELEVATIONS

BURN TOWER

4 BURN TOWER AND EQUIPMENT STORAGE SCHEMATIC PLANS

JULY 18, 2023



SCALE: 1/8" = 1'-0"