

December 9, 2022

**NOTICE TO ALL BIDDERS**

From: Javier Luna, PE – Director of Facilities, Planning, and Construction  
Imperial Community College District  
380 E. Aten Rd., Building 2000,  
Imperial, CA 92251

Re: SPORTS FIELD RESTROOM AND CONCESSION, WESTSIDE LIGHTING AND BORDER LINK  
ANTENNA PROJECT  
RFP No 22-23-02  
ADDENDUM #02

This addendum forms a part of the contract documents and modifies the original bidding documents. Addenda shall be noted as received and acknowledged on the Bid Proposal Form when submitted as outlined in the Bid Package referenced above.

Document Additions, Revisions and Clarifications:

1. The Bid Opening Date and time is hereby extended to Thursday, January 5, 2023, at 2:00 PM. Sealed Bid Proposals will be accepted at 380 E. Aten Rd., Building 10, Room #16, Imperial, CA 92251, Attn: Javier Luna.
2. Corrections and/or clarifications to the contract documents, are hereby modified, based on the following attachment by the Sanders, Inc. (AOR), dated December 9, 2022.

Questions & Answers:

\* All RFIs received for this project thus far will be answered in the following addenda \*

**END OF ADDENDUM NO. 02**

December 9, 2022

IMPERIAL VALLEY COLLEGE  
SPORTS FIELD RESTROOM AND CONCESSION WESTSIDE LIGHTING AND BORDERLINK  
ANTENNA PROJECT RFP NO. 22-23-02

## ADDENDUM #2

THE FOLLOWING ITEMS ARE LISTED AS CORRECTIONS OR CLARIFICATIONS TO THE  
CONSTRUCTION DOCUMENTS.

### GEOTECHNICAL REPORTS

1. The Geotechnical report for this project is attached to this Addendum.  
Sports Facilities Improvements, Imperial Valley College. LCI Report No. LE22111.

### STRUCTURAL DRAWINGS

The following referenced sheet in the plan set has been revised and is required to be replaced:

1. S0.3 – TYPICAL CONCRETE DETAILS
2. S0.5 – TYPICAL METAL DECK DETAILS
3. S0.6 – TYPICAL STEEL DETAILS
4. S2.1 – FOUNDATION AND FRAMING PLAN
5. S3.1 – WALL ELEVATIONS
6. S4.1 – WALL SECTIONS
7. SX1.1 – FOUNDATION DETAIL
8. SX2.1 – FRAMING DETAILS
9. SX2.2 – FRAMING DETAILS

The attached Addendum drawing will replace the referenced sheet; the revisions are clouded.

1. AD-02\_S0.3 – TYPICAL CONCRETE DETAILS
2. AD-02\_S0.5 – TYPICAL METAL DECK DETAILS
3. AD-02\_S0.6 – TYPICAL STEEL DETAILS
4. AD-02\_S2.1 – FOUNDATION AND FRAMING PLANS
5. AD-02\_S3.1 – WALL ELEVATIONS
6. AD-02\_S4.1 – WALL SECTIONS
7. AD-02\_SX1.1 – FOUNDATION DETAIL
8. AD-02\_SX2.1 – FRAMING DETAILS
9. AD-02\_SX2.2 – FRAMING DETAILS

### PLUMBING DRAWINGS

The following referenced sheets in the plan set have been revised and shall be replaced:

1. P1 – PLUMBING PLANS

The attached Addendum drawings will replace the referenced sheets; All revisions are clouded.

2. AD-02\_P1 – PLUMBING PLANS

END OF ADDENDUM #2



Jesus Antonio Aguilera

# Geotechnical Report

## Sports Facilities Improvements Imperial Valley College Imperial, California

---

Prepared for:

**Imperial Community College District**  
380 East Aten Road  
Imperial, CA 92251



---

Prepared by:



**Landmark Consultants, Inc.**  
780 N. 4<sup>th</sup> Street  
El Centro, CA 92243  
(760) 370-3000

**June 2022**

June 17, 2022

Mr. Javier Luna, PE  
Imperial Community College District  
380 East Aten Road  
Imperial, CA 92251

**Geotechnical Report**  
**Sports Facilities Improvements**  
**Imperial Valley College**  
**380 East Aten Road**  
**Imperial, California**  
***LCI Report No. LE22111***

Dear Mr. Luna:

Attached hereto is our geotechnical report for the proposed improvements to the sports facilities at the Imperial Valley College campus located at 380 East Aten Road in Imperial, California. Our geotechnical investigation was conducted in response to your request for our services. The enclosed report describes our soil engineering investigation and presents our professional opinions regarding geotechnical aspects for design and construction of the project.

This executive summary presents *selected* elements of our findings and professional opinions only. It *does not* present all details needed for the proper application of our findings and professional opinions. Our findings, professional opinions, and application options are related *only through reading the full report*, and are best evaluated with the active participation of the engineer of record who developed them.

The findings of this study are summarized below:

- The soils at the proposed project site consists of 3 to 5 feet of surficial lean silty clays (CL) of low to moderate expansion potential with interbedded silty sands, sandy/clayey silts and clays below. Groundwater should be anticipated at 8 feet below ground surface.
- The proposed footings may be supported on compacted granular fill soils
- The clay soils are aggressive to concrete and steel. Concrete mixes should have a maximum water cement ratio of 0.45 and a minimum compressive strength of 4,500 psi (minimum of 6.0 sacks Type V cement per cubic yard).
- All reinforcing bars, anchor bolts and hold down bolts should have a minimum concrete cover of 3.0 inches unless epoxy coated (ASTM D3963/A934). Hold-down straps are not allowed at the foundation perimeter.




- Interpretive engineering parameters of the subsurface soil used for design of cast-in-place drilled piers (EPRI MFAD and Allpile Computer Programs) are provided in Section 5.3 of this report.
- Evaluation of liquefaction potential at the site indicates that isolated, interbedded sandy silt to silty sand layers at depths of 8 to 45 feet may liquefy under seismically induced groundshaking, potentially resulting in approximately ¼ to 1 inch of deep-seated settlement. About 8 to 12 feet of non-liquefiable soils overlie the potentially liquefiable soil layer; therefore, there is a low to moderate probability of rapid deformation or punching bearing failures of the surface soils should liquefaction occur. The potential for generalized liquefaction is low. Deep foundations or deep soil improvement is not required at this project site.


The site is suitable for the proposed building addition, provided the professional opinions expressed in this report are implemented in the design and construction of this project.

We appreciate the opportunity to provide our professional services. If you have any questions or comments regarding our findings, please call our office at (760) 370-3000.

Respectfully Submitted,  
**Landmark Consultants, Inc.**

  
Peter E. LaBrucherie, PE  
Principal Engineer



  
Steven K. Williams, PG, CEG  
Senior Engineering Geologist



  
Julian Avalos, GE  
Senior Geotechnical Engineer



---

## TABLE OF CONTENTS

Section 1.....	1
INTRODUCTION .....	1
1.1 Project Description.....	1
1.2 Purpose and Scope of Work.....	1
1.3 Authorization .....	2
Section 2.....	3
METHODS OF INVESTIGATION .....	3
2.1 Field Exploration .....	3
2.2 Laboratory Testing.....	4
Section 3.....	5
DISCUSSION.....	5
3.1 Site Conditions.....	5
3.2 Geologic Setting.....	5
3.3 Site Subsurface Conditions.....	6
3.4 Seismic Hazards.....	7
3.4.1 Faulting and Seismicity.....	7
3.4.2 Historic Seismicity.....	8
3.5 General Ground Motion Analysis.....	9
3.6 Liquefaction.....	10
3.7 Other Geologic Hazards.....	13
Section 4.....	14
CONCLUSIONS.....	14
Section 5.....	16
DESIGN CRITERIA .....	16
5.1 Site Preparation.....	16
5.1.1 Clearing and Grubbing.....	16
5.1.2 Concession/Restroom Building Pad Preparation .....	16
5.1.3 Tennis Court Pad Preparation .....	17
5.1.3.1 Tennis Court Pad Preparation on Native Clay Soil .....	17
5.1.3.2 Tennis Court Pad Preparation Placed on Imported Non-expansive Soil ...	18
5.1.4 Observation and Density Testing.....	18
5.2 Foundations and Settlements .....	19
5.3 Drilled Pier Foundations .....	21
5.3.1 Soccer Field Steel Light Poles (CPT-3 & 4):.....	21
5.3.2 Tennis Courts Steel Light Poles (CPT-5 & 6): .....	23
5.4 Slabs-On-Grade.....	26
5.4.1 Tennis Court Slab on Native Clays.....	26
5.4.2 Structural Concrete: .....	27
5.5 Concrete Mixes and Corrosivity .....	29
5.6 Excavations .....	31
5.7 Utility Trench Backfill.....	31
5.8 Seismic Design.....	33

Section 6.....	34
LIMITATIONS AND ADDITIONAL SERVICES .....	34
6.1 Limitations .....	34
6.2 Additional Services.....	35
Section 7.....	36
SELECTED REFERENCES .....	36

## LIST OF ATTACHMENTS

### Tables:

- Table 1: Summary of Characteristics of Closest Known Active Faults
- Table 2: 2019 California Building Code (CBC) and ASCE 7-16 Seismic Parameters
- Table 3: Soil Site Class Determination

### Figures:

- Figure 1: Regional Fault Map
- Figure 2: Map of Local Faults
- Figure 3: Fault Map Explanation

### Appendices:

- Appendix A: Vicinity and Site Maps
- Appendix B: CPT Sounding Logs and Key to Log Symbols
- Appendix C: Laboratory Test Results
- Appendix D: Liquefaction Analysis
- Appendix E: Utility Trench Backfill
- Appendix F: Subsurface Data from 2006 Geotechnical Report for Imperial Valley College

## Section 1

### INTRODUCTION

#### **1.1 Project Description**

The proposed project will consist of the construction of an approximately 5,000 square-foot concession/restroom building, four (4) steel light poles and Border Link antennas for the soccer field, six (6) steel light poles for the tennis courts, and new tennis courts on the western portion of the Imperial Valley College campus located at 380 East Aten Road in Imperial, California.

As planned, the proposed concession/restroom building will be masonry construction with a slab-on-grade and shallow foundations. For the purposes of our analysis and report, we have assumed that structural loads will not exceed 5 kips per linear foot for wall footings and 30 kips for the column footings for the concession/restroom building. *If structural loads exceed those used in our analysis, we should be notified so we may evaluate their impact on settlement estimates for the foundations* The light poles are planned to be supported by concrete drilled pier or pre-cast concrete foundations. The tennis court is planned to be post-tensioned slabs.

Site development will include building pad preparation, underground utility installation including trench backfill, concrete foundation construction, drilled pier installation and concrete hardscape placement.

#### **1.2 Purpose and Scope of Work**

The purpose of our geotechnical investigation was to evaluate the physical characteristics of the on-site soils and to provide geotechnical criteria for site grading, design of foundations and slabs. Our scope of work included the following:

- Review of background information including available published geologic maps and literature.
- Field exploration consisting of performing six (6) Cone Penetrometer Test (CPT) soundings to a depth of 50 feet below the existing ground surface.
- Laboratory testing of selected soil samples including: grain size analysis, plasticity index tests, and chemical analyses consisting of soluble sulfate and chloride contents, pH, and resistivity.

- Engineering analysis and evaluation of the data collected.
- Preparation of this report presenting our findings, professional opinions, and design criteria for the geotechnical aspects of the project development.

Our scope of work specifically excluded an evaluation of the site for the presence of hazardous materials or conditions.

### **1.3 Authorization**

Dr. Lennor Johnson, Imperial Community College District Superintendent, provided written authorization to proceed with our work on May 21, 2022. We conducted our work according to our written proposal dated April 12, 2022.

## Section 2

### METHODS OF INVESTIGATION

#### 2.1 Field Exploration

The subsurface exploration was performed on May 26, 2022 using Kehoe Testing and Engineering, Inc. of Huntington Beach, California to advance six (6) electric CPT soundings to an approximate depth of 50 feet below existing ground surface. The soundings were completed at the approximate locations shown on the Site and Exploration Plan (Plate A-2). Shallow (3-foot deep) hand auger borings (3-inch diameter) were made adjacent to the CPT soundings in order to obtain near surface soil samples for laboratory testing. The approximate sounding locations were established in the field and plotted on the site map by sighting to discernible site features.

CPT soundings provide a continuous profile of the soil stratigraphy with readings every 2.5 cm (1 inch) in depth. The CPTs were conducted by hydraulically advancing an instrumented 15 cm<sup>2</sup> conical probe into the ground at a rate of 2 centimeters per second (cm/s) using a 30-ton truck as a reaction mass. An electronic data acquisition system recorded a nearly continuous log of the resistance of the soil against the cone tip ( $Q_c$ ) and soil friction against the cone sleeve ( $F_s$ ) as the probe was advanced. Empirical relationships (Robertson and Campanella, 1989) were then applied to the data to obtain a continuous profile of the soil stratigraphy. Interpretation of CPT data provides correlations for Standard Penetration Test (SPT) blow count, phi ( $\phi$ ) angle (soil friction angle), undrained shear strength ( $S_u$ ) of clays and over-consolidation ratio (OCR). These correlations may then be used to evaluate vertical and lateral soil bearing capacities and consolidation characteristics of the subsurface soil.

Interpretive logs of the CPT soundings are presented on Plates B-1 through B-6 in Appendix B. A key to the interpretation of CPT soundings is presented on Plate B-7. The stratification lines shown on the subsurface logs represent the approximate boundaries between the various strata. However, the transition from one stratum to another may be gradual over some range of depth.

## **2.2 Laboratory Testing**

Laboratory tests were conducted on selected bulk soil samples obtained from the hollow-stem auger borings to aid in classification and evaluation of selected engineering properties of the near surface soils. The tests were conducted in general conformance to the procedures of the American Society for Testing and Materials (ASTM) or other standardized methods as referenced below. The laboratory testing program consisted of the following tests:

- Plasticity Index (ASTM D4318) – used for soil classification and expansive soil design criteria
- Grain Size Analysis (ASTM D422) – used for soil classification
- Chemical Analyses (soluble sulfates & chlorides, pH, and resistivity) (Caltrans Methods) – used for concrete mix design parameters and corrosion protection requirements.

The laboratory test results are presented on Plates C-1 through C-3 in Appendix C of this report.



### **Section 3**

### **DISCUSSION**

#### **3.1 Site Conditions**

The Imperial Valley College campus is located at 380 East Aten Road in Imperial, California. The campus location is depicted on Plate A-1, Vicinity Map. The coordinates of the project site are 32.8285N / -115.5056W. The proposed concession/restroom building will be located west of Lot E parking lot between the soccer field and the baseball field. Light poles are planned for both sides of the soccer field and around the tennis court area. The tennis courts are located north of the gymnasium and east of the swimming pool. The project site is shown on Plate A-2. Concrete sidewalks, campus buildings, and sports field are located adjacent to the project site. The topography in the site vicinity is planar as depicted on Plate A-4, Topographic Map.

#### **3.2 Geologic Setting**

The project site is located in the Salton Trough physiographic province of southern California. The Salton Trough is a geologic structural depression resulting from large scale regional faulting. The trough is bounded on the northeast by the San Andreas Fault and on the southwest by faults of the San Jacinto Fault Zone. The Salton Trough represents the northward extension of the Gulf of California, which has experienced continual in-filling with both marine and non-marine sediments since the Miocene Epoch. The tectonic activity that formed the trough continues to the present at a high rate as evidenced by deformed young sedimentary deposits and high levels of historic seismicity.

The site is directly underlain by Holocene (1 to 11,000 years before present) Cahuilla Lake bed deposits, which consist of interbedded lenticular and tabular silts, sands, and clays. The Holocene Lake deposits are probably less than 100 feet thick beneath the site. The Pleistocene Brawley Formation underlies the Cahuilla Lake bed deposits. The Brawley Formation consists of at least 2,000 feet of gray clays, sands, and pebbles, which in turn overlie about 6,000 feet of the late Pliocene Borrego Formation. The Borrego Formation consists of lacustrine clays and sands. The Borrego Formation overlies an undetermined thickness of the Pliocene marine Imperial Formation, Alverson Andesite, and Miocene continental sediments of the Split Mountain Formation.

Basement rock consisting of Mesozoic granite and possibly Paleozoic metamorphic rocks are estimated to exist at depths between 15,000 and 20,000 feet below the surface. The surface geology of the site is depicted on Plate A-5.

### **3.3 Site Subsurface Conditions**

The results of our subsurface investigation at the site, along with the review of available geologic maps and literature, indicate that the site is underlain by Cahuilla Lake bed deposits to the maximum depth explored of 50 feet. Interbedded stiff silty clays (CL), silts (ML), and silty sands (SM) were encountered from the ground surface to a depth of about 7 to 17 feet. An approximately 10 to 14-foot thick stiff clay (CL) layer extends from about 7 and 17 to 17 to 31 feet. A 3 to 4 foot thick medium dense silty sand to sandy silt layer underlies the clay layer. Stiff silty clays (CL) extend from between 21 and 34 feet below ground surface to the maximum depth of exploration of 50 feet. The subsurface stratigraphy dips towards the northeast. A schematic geologic cross section is presented on Plate A-6.

Landmark reviewed the geotechnical investigation conducted at the Imperial Valley College school campus in 2006 (Landmark Consultants, Inc., 2006). The 2006 report included eight (8) CPT soundings to a depth of 50 feet and twenty-two (22) hollow stem borings to a depth of 11.5 to 41.5 feet. Laboratory testing was conducted by Landmark on subsurface soil samples obtained from the borings. The CPT data obtained for this project is consistent with the subsurface boring data reported in the 2006 report. A copy of the boring logs and CPT soundings from the 2006 report along with a site plan showing the location of the tennis courts (this study) in relation to the 2006 area of exploration are provided in Appendix F of this report.

Groundwater was not measured in the CPT soundings during the exploration. Groundwater was reported at a depth of about 8.9 feet during a previous geotechnical investigation performed at Imperial Valley College by Landmark. There is uncertainty in the accuracy of short-term water level measurements, particularly in fine-grained soil. Groundwater levels may fluctuate with precipitation, irrigation of adjacent properties, drainage, and site grading. The referenced groundwater level should not be interpreted to represent an accurate or permanent condition.

Historic groundwater levels are approximately 8 feet below ground surface at the project site. USGS Professional Paper 486-K, Plate 1 shows the project site being located between the -60 and -80 foot groundwater elevation contours. Historical groundwater is estimated to be at an elevation of -73 feet at the project site. The site elevation is approximately 65 feet below sea level which would equate to a historical groundwater depth of about 8 feet.

### **3.4 Seismic Hazards**

#### **3.4.1 Faulting and Seismicity**

The project site is located in the seismically active southern California region and is expected to be subjected to moderate to strong ground shaking during the design life of the project. A fault map illustrating known active faults relative to the site is presented on Figure 1, *Regional Fault Map*. Figure 2 shows the project site in relation to local faults.

The criterion for fault classification adopted by the California Geological Survey defines Earthquake Fault Zones along Holocene-active or pre-Holocene faults (CGS, 2022b). Earthquake Fault Zones are regulatory zones that address the hazard of surface fault rupture. A Holocene-active fault is one that has ruptured during Holocene time (within the last 11,700 years). A pre-Holocene fault is a fault that has not ruptured in the last 11,700 years. Pre-Holocene faults may still be capable of surface rupture in the future, but are not regulated by the A-P Act. Table 1 lists the known active faults or seismic zones that lie within a 33 mile radius of the project site.

The site is not located within a currently designated Earthquake Fault-Rupture Hazard Zone (CGS, 2022b). Review of the current Alquist-Priolo Earthquake Fault Zone maps (CGS, 2022a) indicates that the nearest mapped Earthquake Fault Zone is the Imperial fault, located approximately 0.4 miles northeast of the site. The possibility of ground surface rupture related to active faulting on currently unrecognized faults exists throughout the seismically active Imperial Valley region. However, given the current state of knowledge regarding seismicity of the Imperial Valley, the potential for fault rupture at the project site is considered low.

### **3.4.2 Historic Seismicity**

The Imperial Valley is one of the most seismically active regions in the United States, and has experienced several historical events of magnitude 5.5 or more. The following briefly outlines seismic events that have significantly affected the Imperial Valley in the past 100 years.

*Imperial Valley Events:* June 22, 1915. Two earthquakes with magnitudes of 6.0 and 5.9 occurred about an hour apart near El Centro.

*El Centro Event:* May 19, 1940: A magnitude 7+ earthquake ruptured the Imperial Fault with horizontal offsets up to 19 feet at the international border with Mexico. This earthquake triggered widespread liquefaction as evidenced by sand boils throughout the Imperial Valley.

*Imperial Valley Event:* October 15, 1979. A magnitude 6.6 earthquake ruptured the Imperial Fault with horizontal offsets up to 2 feet and damage to buildings in El Centro, Imperial, and Calexico. This event triggered widespread liquefaction as evidenced by sand boils throughout the Valley.

A magnitude 5.8 aftershock occurred along the Brawley Fault on that same evening causing severe damage to several unreinforced masonry buildings in Brawley.

*Westmorland Event:* April 26, 1981. A magnitude 6.0 earthquake occurred 4 miles north of Westmorland triggering liquefaction in the epicentral region. Although there was no evidence of surface rupture associated with this event, canals and buildings were damaged. Liquefaction reportedly occurred in the Brawley Seismic Zone during magnitude 5+ events in 1930, 1950 and 1957.

*Superstition Hills Events:* November 24, 1987. A magnitude 6.6 earthquake ruptured the Superstition Hills fault, causing 15 miles of surface rupture displaying a right lateral offset (maximum 26 inch offset). The earthquake triggered liquefaction in areas from the Salton Sea to Seeley. A magnitude 6.2 event occurred as a foreshock along the Elmore Ranch fault. The Elmore Ranch fault had not been recognized until this event.

*El Mayor-Cucapah Event:* April 4, 2010. A magnitude 7.2M<sub>w</sub> earthquake ruptured the Laguna Salada, Borrego and Pescadores faults south of Mexicali, Mexico. The Borrego and Pescadores faults exhibited approximately 60 miles of surface rupture with a dip-slip displacement of up to 250 cm (8 feet). Widespread liquefaction and lateral spreading occurred in the Mexicali and Imperial Valleys during this event.

*Brawley Swarm Event:* August 26-28, 2012. An earthquake swarm with eleven (11) earthquakes above magnitude 4.0 (the largest being 5.5M<sub>w</sub>) occurred approximately 2 miles northwest of Brawley, California. Although there was no evidence of surface rupture associated with this event, numerous structures in Brawley were damaged.

### **3.5 General Ground Motion Analysis**

The project site is considered likely to be subjected to moderate to strong ground motion from earthquakes in the region. Ground motions are dependent primarily on the earthquake magnitude and distance to the seismogenic (rupture) zone. Acceleration magnitudes also are dependent upon attenuation by rock and soil deposits, direction of rupture and type of fault; therefore, ground motions may vary considerably in the same general area.

2019 CBC General Ground Motion Parameters: The California Building Code (CBC) requires that a site-specific ground motion hazard analysis be performed in accordance with ASCE 7-16 Section 11.4.8 (ASCE, 2016) for structures on Site Class D and E sites with  $S_1$  greater than or equal to 0.2 and Site Class E sites with  $S_s$  greater than or equal to 1.0 (CBC, 2019). **This project site has been classified as Site Class E based on review of previous geotechnical subsurface data as described above in Section 3.3 and has a  $S_1$  value of 0.79, which would require a site-specific ground motion hazard analysis.** However, ASCE 7-16 Section 11.4.8 provides three exceptions which permit the use of conservative values of design parameters for certain conditions for Site Class D and E sites in lieu of a site specific hazard analysis. The exceptions are:

- Exception 1: Structures on Site Class E sites with  $S_s$  greater than or equal to 1.0, provided the site coefficient  $F_a$  is taken as equal to that of Site Class C.
- Exception 2: Structures on Site Class D sites with  $S_1$  greater than or equal to 0.2, provided the value of the seismic response coefficient  $C_s$  is determined by Equations 12.8-2 for values of  $T \leq 1.5T_s$  and taken as equal to 1.5 times the value computed in accordance with either Equation 12.8-3 for  $T_L \geq T > 1.5T_s$  or Equation 12.8-4 for  $T > T_L$ .
- Exception 3: Structures on Site Class E sites with  $S_1$  greater than or equal to 0.2, provided that  $T$  is less than or equal to  $T_s$  and the equivalent static force procedure is used for design.

Based on our understanding of the proposed development, the seismic design parameters presented in Table 2 were calculated assuming that one of the exceptions listed above applies to the proposed structures at this site. **However, the structural engineer should verify that one of the exceptions is applicable to the proposed structures.** If none of the exceptions apply, our office should be consulted to perform a site-specific ground motion hazard analysis.

The 2019 CBC general ground motion parameters are based on the Risk-Targeted Maximum Considered Earthquake ( $MCE_R$ ). The Structural Engineers Association of California (SEAOC) and Office of Statewide Health Planning and Development (OSHPD) Seismic Design Maps Web Application (SEAOC, 2022) was used to obtain the site coefficients and adjusted maximum considered earthquake spectral response acceleration parameters. Design spectral response acceleration parameters are defined as the earthquake ground motions that are two-thirds ( $2/3$ ) of the corresponding  $MCE_R$  ground motions. The Maximum Considered Earthquake Geometric Mean ( $MCE_G$ ) peak ground acceleration adjusted for soil site class effects ( $PGA_M$ ) value to be used for liquefaction and seismic settlement analysis in accordance with 2019 CBC Section 1803.5.12 ( $PGA_M = F_{PGA} * PGA$ ) is estimated at 1.02g for the project site. **Design earthquake ground motion parameters are provided in Table 2.**

### **3.6 Liquefaction**

Liquefaction occurs when granular soils below the water table are subjected to vibratory motions, such as produced by earthquakes. With strong ground shaking, an increase in pore water pressure develops as the soil tends to reduce in volume. If the increase in pore water pressure is sufficient to reduce the vertical effective stress (suspending the soil particles in water), the soil strength decreases and the soil behaves as a liquid (similar to quicksand). Liquefaction can produce excessive settlement, ground rupture, lateral spreading, or failure of shallow bearing foundations. Four conditions are generally required for liquefaction to occur:

- (1) the soil must be saturated (relatively shallow groundwater);
- (2) the soil must be loosely packed (low to medium relative density);
- (3) the soil must be relatively cohesionless (not clayey); and
- (4) groundshaking of sufficient intensity must occur to function as a trigger mechanism.

All of these conditions exist to some degree at this site.

Methods of Analysis: The liquefaction potential at the project site was evaluated using the 1998 NCEER Liquefaction Workshop method. The 1998 NCEER method utilizes CPT readings from the site explorations and earthquake magnitude/PGA estimates from the seismic hazard analysis. The resistance to liquefaction is plotted on a chart of cyclic shear stress ratio (CSR) versus a corrected  $Q_{tn,cs}$ . The analysis was performed using a site-specific  $PGAM$  value of 1.02g, a groundwater depth of 8 feet and a threshold factor of safety (FS) of 1.3.

The computer program CLiq (Version 2.2.0.32, Geologismiki, 2017) was utilized for liquefaction assessment of the project site. The estimated settlements have been adjusted for transition zones between layers. Computer printouts of the liquefaction analyses are provided in Appendix D.

The fine content of the liquefiable sands and silts increases their liquefaction resistance in that more ground motion cycles are required to fully develop the increased pore pressures. The CPT tip pressures ( $Q_c$ ) were adjusted to an equivalent clean sand pressure ( $Q_{tn,cs}$ ) in accordance with 1998 NCEER method.

The soil encountered at the points of exploration included saturated sandy silts and silty sands that could liquefy during a Risk-Targeted Maximum Considered Earthquake (MCE<sub>R</sub>). Liquefaction can occur within isolated, interbedded sandy silt to silty sand layers at depths of 8 to 45 feet. The likely triggering mechanism for liquefaction appears to be strong groundshaking associated with the rupture of the Imperial, Brawley, and Superstition Hills faults.

Liquefaction Induced Settlements: *Based on empirical relationships, total induced settlements are estimated to be about ¼ to 1 inch should liquefaction occur at the concession/restroom building.* Differential settlement is estimated at be one-half of the total potential settlement (Martin and Lew, 1999). Accordingly, *there is a potential for ½ inch of liquefaction induced differential settlement at the project site.* The differential settlement based on seismic settlements is estimated at ½ inch over a distance of 50 feet.

Generally stiff to hard clays and dense silty sands and sandy silts about 8 to 12 feet in thickness overlie the liquefiable layer. The non-liquefiable materials may act as a bridge over the liquefiable layer resulting in a fairly uniform ground surface settlement; therefore, wide area subsidence of the overburden soils would be the expected effect of liquefaction.

Liquefaction Induced Ground Failure: Based on research from Ishihara (1985) and Youd and Garris (1995) because of the thickness of the overlying non-liquefiable soil, there is a low potential for formation of small ground fissures or sand boils (Plate D-1). Sand boils are conical piles of sand derived from the upward flow of groundwater caused by excess porewater pressures created during strong ground shaking. Sand boils are not inherently damaging by themselves, but are an indication that liquefaction occurred at depth (Jones, 2003).

Liquefaction induced lateral spreading is not expected to occur at this site due to the planar topography. According to Youd (2005), if the liquefiable layer lies at a depth greater than about twice the height of a free face, lateral spread is not likely to develop. No slopes or free faces occur at this site.

Liquefaction effects have not been reported after large earthquakes proximal to the Imperial Valley College project site. Review of McCrink, et al (2011) and Youd and Wieczorek (1982) indicate that the effects of liquefaction (sand boils, lateral spread, slumps) were observed after the 1979 Imperial Valley Earthquake and the 2010 El Mayor-Cucapah Earthquake approximately 3¾ miles east of the college campus along the Alamo River.

Mitigation: Based on an estimate of about 1 inch of total liquefaction induced settlements (½ inch differential settlement), structural slabs and/or grade beams may be used to resist the effects of the estimated settlements.



### **3.7 Other Geologic Hazards**

Landsliding. No indications of landsliding were observed within the immediate vicinity of the project site from the geologic maps and during our site investigation. Based on the relatively planar topography of the site, the potential for landsliding is considered remote.

Volcanic hazards. The site is not located proximal to any known volcanically active area and the risk of volcanic hazards is considered very low. Obsidian Butte and Red Hill, located at the south end of the Salton Sea approximately 24 miles north of the project site, are small remnants of volcanic domes formed about 2,000 to 7,500 years ago.

The subsurface brine fluids around the domes have a high heat flow and are currently being utilized to produce geothermal energy.

Tsunamis, sieches, and flooding. The site does not lie near any large bodies of water, so the threat of tsunami, sieches, or other seismically-induced flooding is unlikely. The project site is located in FEMA Flood Zone X (Plate A-9), an area determined to be outside the 0.2% annual chance floodplain (FIRM Panel 06025C1725C).

Expansive soil. The surficial soils at the project site consist of silty clays with a Plasticity Index (PI) of 19 to 24 and are considered to be low to moderately expansive (Expansion Index (EI) = 21 to 70). The clay is expansive when wetted and can shrink with moisture loss (drying). Development of building foundations and concrete flatwork will require provisions for mitigating potential soil expansion forces.

Hazardous materials. The site is not located in proximity to any known hazardous materials (methane gas, tar seeps, hydrogen sulfide gas), and the risk of hazardous materials is considered very low.

Radon 222 Gas. Radon gas is not believed to be a potential hazard at the site.

Naturally occurring asbestos. The site is not located in proximity to any known naturally occurring asbestos, and the risk of naturally occurring asbestos is considered very low.

Hydrocollapse. The site is dominantly underlain by stiff silty clays and clays that are not susceptible to collapse with the addition of water to the site. The risk of hydrocollapse is considered very low.

Regional Subsidence. The project site is not located within a known area of regional subsidence.

## Section 4

### CONCLUSIONS

Based on the results of our field investigation and laboratory tests, it is our opinion that construction of the proposed 5,000 square-foot concession/restroom building, four (4) steel light poles and Border Link antennas for the soccer field, six (6) steel light poles for the tennis courts, and a new concrete slab for the tennis courts are feasible from a geotechnical standpoint, provided that the conclusions and professional opinions contained in this report are incorporated in the project plans and specifications and implemented during construction of the project.

The following summarizes some of the pertinent geotechnical issues identified in our study:

- No known active or potentially active faults cross the site. The closest active fault to the site is the Imperial fault, located approximately 0.4 miles to the northeast.
- The site is considered likely to be subjected to moderate to high ground accelerations due to regional fault activity. A PGA value of 1.02g was estimated for liquefaction and seismic settlement analysis in accordance with CGS Note 48.
- Individual cast-in-place drilled piers should be adequate to support the light pole foundations.
- The near surface (upper 3 to 5 feet) of on-site soils consists of moderate plasticity silty clay (CL). These soils have low to moderate expansion potential. If these soils are allowed to exist in close proximity to exterior flatwork, specialized design and construction procedures will be necessary to resist expansive forces. Building foundation and floor support will require provisions to mitigate the effects of soil heave due to the expansive soil conditions.

- To provide more uniform support, one of the following options for mitigating the effects of expansive soils and liquefaction on the proposed concession/restroom building may be implemented:

**OPTION 1:** Remove the upper 3 feet of soils beneath building and the upper 18 inches beneath hardscaped areas and replace with compacted non-expansive granular fill. A minimum of 18 inches of compacted granular fill should underlie the footings.

**OPTION 2:** Support the structures on foundation and slab systems designed to resist expansive soil movement. This design method requires grade-beam stiffening of floor slabs at a maximum spacing of 20 feet on center or structural mat foundation.

- Isolated, interbedded sandy silt to silty sand layers were encountered at depths of 8 to 45 feet. These layers may liquefy under seismically induced groundshaking, potentially resulting in about ¼ to 1 inch of deep seated settlement. About 8 to 12 feet of non-liquefiable soils overlie the potentially liquefiable soil layer; therefore, there is a low to moderate probability of rapid deformation or punching bearing failures of the surface soils should liquefaction occur. The potential for generalized liquefaction is low.
- The potential for other geologic hazards including landsliding, tsunamis/seiches, volcanic hazards, hazardous materials, radon gas, naturally occurring asbestos, hydrocollapse, and regional subsidence are considered low.
- Groundwater is expected to be encountered at a depth of about 8 feet below ground surface.
- The on-site native soils are considered to have a high corrosion potential with respect to buried steel and sulfate attack to concrete materials.

## **Section 5**

### **DESIGN CRITERIA**

#### **5.1 Site Preparation**

##### **5.1.1 Clearing and Grubbing**

At the time of construction, all existing pavement, debris and vegetation such as grass or trees on the site should be removed. Organic strippings should be hauled from the site and should not be incorporated into any engineered fills. Any trash, construction debris, concrete slabs, old pavement, landfill, and buried obstructions should be located by the grading contractor and removed under the observation of a qualified geotechnical firm. Excavations resulting from site clearing should be dish-shaped to the lowest depth of disturbance and backfilled with engineered fill as described below under continuous observations by the geotechnical engineer's representative.

Native soil, free of concentrations of vegetation or other deleterious materials, may be used as engineered fill placed in loose lifts not exceeding 8 inches, moisture conditioned to 5 to 10% above optimum and compacted to 85 to 90% of ASTM D1557 maximum density.

##### **5.1.2 Concession/Restroom Building Pad Preparation**

The exposed surface soil within the building pad/foundation area should be removed to a minimum depth of 3 feet below the bottom of the proposed building pad elevation or existing natural surface grade (whichever is lower) extending five feet beyond all exterior wall/column lines (including concreted areas adjacent to the building). Prior to placement of the fill, the exposed subgrade should be scarified to a depth of 12 inches, uniformly moisture conditioned to 5 to 10% above optimum (clays) or 2% below to 4% above optimum (sands) and recompacted to 85 to 90% (clays) or a minimum of 90% (sands) of the maximum density determined in accordance with ASTM D1557 methods.

It is possible that wet sandy soils will pump under equipment loads. Light earthmoving and compaction equipment should be planned for compacting soil at depth.

An engineered building support pad consisting of a minimum of 3 feet of non-expansive compacted granular soil, placed in maximum 8-inch lifts (loose), compacted to a minimum of 95% of ASTM D1557 maximum density at 2% below to 4% above optimum moisture, should be placed below the bottom of the slab. The on-site soils are not considered suitable material for fill.

The imported soils should consist of non-expansive (Expansion Index less than 5) granular soils that meet the USCS classifications of ML (non-plastic), SM, SP-SM, or SW-SM with a maximum rock size of 3 inches, no less than 5% passing the No. 200 sieve and a minimum Sand Equivalent of 25. The geotechnical engineer should approve imported fill soil sources before hauling material to the site.

In areas other than the building pad which are to receive sidewalks or area concrete slabs, the upper 24 inches should be removed and replaced with granular fill compacted to a minimum of 90% of ASTM D1557 maximum density.

Before placement of concrete for footings, the bottom of the footing excavation should be moisture conditioned to 2% below to 4% above optimum moisture content to a minimum depth of 12 inches. Surface grades should be designed to drain away from the structure.

### **5.1.3 Tennis Court Pad Preparation**

#### **5.1.3.1 Tennis Court Pad Preparation on Native Clay Soil**

When tennis court slab is designed to include provisions for expansive soil conditions (e.g. post-tension slab with grade beams), the existing soils within the tennis court concrete slab should be overexcavated to a minimum depth of 24 inches below the existing natural surface grade (below existing slab) and should extend at least two (2) feet beyond all concrete slab edges. Exposed subgrade should be scarified to a depth of 12 inches, uniformly moisture conditioned to 5 to 10% above optimum and recompacted to 85 to 90% of the maximum density determined in accordance with ASTM D1557 methods.

The native soil is suitable for use as engineered fill provided it is free from concentrations of organic matter or other deleterious material. The fill soil should be uniformly moisture conditioned by discing and watering to the limits specified above, placed in maximum 8-inch lifts (loose), and compacted to the limits specified above.

Clay soil should not be overcompacted because highly compacted soil will result in increased swelling. Imported fill soil (for foundations designed for expansive soil conditions) should have a Plasticity Index less than 25 and sulfates (SO<sub>4</sub>) less than 4,000 ppm.

#### **5.1.3.2 Tennis Court Pad Preparation Placed on Imported Non-expansive Soil**

If tennis court slab designs are to be utilized which do not include provisions for expansive soil, an engineered building support pad consisting of a minimum of 2.0 feet of imported non-expansive soil should be used. The existing soils within the tennis court concrete slab should be overexcavated to a minimum depth of 24 inches below the existing natural surface grade (below existing slab) and should extend at least two (2) feet beyond all concrete slab edges. The imported non-expansive fill material shall be placed in maximum 8-inch lifts (loose), compacted to a minimum of 95% of ASTM D1557 maximum density at 2% below to 4% above optimum moisture, should be placed below the bottom of the slab. The imported non-expansive soils should be placed over a minimum of 8 inches of uniformly moisture conditioned native soil per Section 5.3.1.

The imported soils should consist of non-expansive (Expansion Index less than 5) granular soils that meet the USCS classifications of SM, SP-SM, or SW-SM with a maximum rock size of 3 inches, no less than 5% passing the No. 200 sieve and a minimum Sand Equivalent of 25. The geotechnical engineer should approve imported fill soil sources before hauling material to the site.

#### **5.1.4 Observation and Density Testing**

All site preparation and fill placement should be continuously observed and tested by a representative of a qualified geotechnical engineering firm as required by the CBC. This includes the excavation and scarification process to detect any undesirable materials, conditions or soft areas that may be encountered in the construction area.

The geotechnical firm that provides observation and testing during construction shall assume the responsibility of "*geotechnical engineer of record*", and as such, shall perform additional testing/investigation as necessary to satisfy themselves as to the site conditions and the geotechnical recommendations for site development. The geotechnical engineer should provide a verified report of the as-graded site and building support pad conditions.

## **5.2 Foundations and Settlements**

Shallow spread footings are suitable to support the concession/restroom building provided they are structurally tied with grade-beams to continuous perimeter wall footings to resist differential movement associated with expansive soils and potential liquefaction induced settlement. Exterior footings shall have a minimum embedment depth of 24 inches below the finish subgrade. Interior footings shall have a minimum embedment depth of 12 inches. All footings should be underlain by at least 18 inches of compacted non-expansive granular fill.

The foundations may be designed using an allowable soil bearing pressure of 2,000 psf when foundations are supported on compacted granular fill (extending a minimum of 1.5 feet below footings). The allowable soil pressure may be increased by 20% for each foot of embedment depth of the footings in excess of 18 inches and by one-third for short term loads induced by winds or seismic events. The maximum allowable soil pressure at increased embedment depths shall not exceed 3,000 psf.

Resistance to horizontal loads will be developed by passive earth pressure on the sides of footings and frictional resistance developed along the bases of footings and concrete slabs. Passive resistance to lateral earth pressure may be calculated using an equivalent fluid pressure of 300 pcf to resist lateral loadings. The top one foot of embedment should not be considered in computing passive resistance unless the adjacent area is confined by a slab or pavement. An allowable friction coefficient of 0.35 may also be used at the base of the footings to resist lateral loading.

As an alternative to shallow spread foundations, flat plate structural mats or grade-beam reinforced foundations may be used to mitigate expansive soil heave related movement.

**Flat Plate Structural Mats:** Flat plate structural mats may be used to mitigate the liquefaction induced settlement at the project site. The structural mat shall have a double mat of steel (minimum No. 4's @ 12 inches O.C. each way – top and bottom) and a minimum thickness of 10 inches. Mat edges shall have a minimum edge footing of 12 inches width and 24 inches depth (below the building pad surface).

Mats may be designed in accordance with the CBC Chapter 18, Section 1808A.6.2 methods (*WRI/CRSI Design of Slab-on-Ground Foundations*).

Structural mats may be designed for a modulus of subgrade reaction (Ks) of 50 pci when placed on compacted clay. Mats shall overlay 2 inches of sand and a 10-mil polyethylene vapor retarder. The building support pad shall be moisture conditioned and recompacted as specified in Section 5.1 of this report.

Grade-beam Reinforced Foundations: Structures with grade beam reinforced foundations placed on the native clay soils shall have a maximum grade-beam spacing of 20 feet in accordance with the CBC Chapter 18 Section 1808.6.2 (*WRI/CRSI Design of Slab-on-Ground Foundations*).

All exterior footings should be embedded a minimum of 24 inches below the building support pad or lowest adjacent final grade, whichever is deeper. Minimum embedment depth of interior slab stiffening elements should be at least 12 inches into the building support pad.

Continuous wall footings should have a minimum width of 12 inches. Spread footings should have a minimum dimension of 24 inches and should be structurally tied to perimeter footings or grade beams. Concrete reinforcement and sizing for all footings should be provided by the structural engineer.

Settlements: Foundation movement under the estimated static (non-seismic) loadings and static site conditions are estimated to not exceed 1 inch with differential movement of about two-thirds of total movement for the loading assumptions stated above when the subgrade preparation guidelines given above are followed. Seismically induced liquefaction settlement the surrounding land mass and structure may be on the order of 1 inch with differential settlement estimated to be on the order of ½ inch at the concession stand/restroom building. The differential settlement is estimate at ½ inch in 50 feet.



### **5.3 Drilled Pier Foundations**

No site clearing or grading (cutting or filling) is anticipated to occur for installation of the light pole foundations.

#### **5.3.1 Soccer Field Steel Light Poles (CPT-3 & 4):**

Individual piers should be adequate to support the light pole foundations. Embedment depth and diameter for the light pole piers to resist lateral loads where no constraint is provided at ground surface may be determined using the following formula per 2019 CBC Section 1807.3.2.1:

$$d = A/2 \{1 + [1+(4.36h/A)]^{1/2}\}$$

Where:

$$A = 2.34P/S_1b$$

$b$  = Pier diameter in feet

$d$  = Embedment depth in feet (but not over 12 ft for purpose of computing lateral pressure)

$h$  = Distance in feet from ground surface to point of application of “P”

$P$  = Applied lateral force in pounds

$S_1$  = Allowable lateral soil bearing pressure  $S_1 = 150$  psf/ft. (Table 1806.2 for Class 5 soil and Section 1806). Isolated piers that are not adversely affected by a 0.5 inch motion at the ground surface due to short-term lateral loads are permitted to be designed using lateral soil bearing pressures equal to two times the basic value.

Arching capability for a medium to stiff clay= 2.0

The pole pier foundations may be designed using an allowable soil vertical bearing pressure of 1,500 psf and a cohesion of 130 psf for the native clay soil and a coefficient of friction of 0.25 for the native sand soils. The cohesion value shall be multiplied by the contact area, as limited by Section 1806.3 of the 2019 CBC. Uplift capacity may be determined by using  $\frac{2}{3}$  of the cohesion value.

The uplift capacity may be defined as the sum of the frictional resistance of the soils against the concrete pile plus the weight of the pile as follows:

$$P_{all} = (KHT \cdot P_o \cdot \tan \delta \cdot \pi \cdot D \cdot H) / FS + W_p,$$

Incorporating the soil conditions at the site and applying a Safety Factor of 3 it may be expressed as,

$$P_{all} = 16DH^2 + W_p$$

where:

$P_{all}$  = Allowable Uplift Capacity in pounds

D = Diameter of the pile in feet

H = Depth of embedment below ground surface in feet (to a maximum of 14 feet)

$W_p$  = Weight of the pile in pounds

**Soil Parameters:** Interpretive engineering soil parameters of the subsurface soil for EPRI MFAD and Allpile Computer Programs are presented in the tables below for the light pole foundations.

**Table 4 – Soil Strength Parameters**

Layer Type	Depth (ft)	Unit Weight (pcf)	Friction Angle (deg)	Cohesion (ksf)	Lateral Soil Modulus, k (pci)	$e_{50}$ or Dr
CL-ML	0 to 3	125	0°	1.25	325	0.85
SP-SM	3 to 12	115	35°	0.0	100	55
CL-ML	12 to 22	125	0°	1.00	225	1.00
ML	22 to 26	120	24°	0.30	100	1.30
CL-CH	26 to 50	125	0°	1.50	450	0.75

**Notes:** Soil strength parameters obtained from field exploration (CPT-3 and CPT-4) were modified (reduced) based on our judgment and our previous experience in the general site vicinity.

The potential for liquefaction induced ground damage has been determined for each CPT test location. From the liquefaction analysis performed at the CPT test soundings located at both sides of the soccer field (CPT-3 and CPT-4), most of the liquefiable soils are encountered at depths between 8 to 12 feet below ground surface elevation and based on an estimate of less than 1/3 inch of total induced settlement (no excessive lateral deformation around the pier shaft), no soil strength reduction was considered due to liquefaction induced settlement. However, embedding the proposed field light drilled pier to a minimum depth of 20 feet below ground surface will eliminate the liquefaction settlements below the shaft tip.

### **5.3.2 Tennis Courts Steel Light Poles (CPT-5 & 6):**

Individual piers should be adequate to support the light pole foundations. Embedment depth and diameter for the light pole piers to resist lateral loads where no constraint is provided at ground surface may be determined using the following formula per 2019 CBC Section 1807.3.2.1:

$$d = A/2 \{1 + [1+(4.36h/A)]^{1/2}\}$$

Where:

$$A = 2.34P/S_1b$$

$b$  = Pier diameter in feet

$d$  = Embedment depth in feet (but not over 12 ft for purpose of computing lateral pressure)

$h$  = Distance in feet from ground surface to point of application of “P”

$P$  = Applied lateral force in pounds

$S_1$  = Allowable lateral soil bearing pressure  $S_1 = 150$  psf/ft. (Table 1806.2 for Class 5 soil and Section 1806). Isolated piers that are not adversely affected by a 0.5 inch motion at the ground surface due to short-term lateral loads are permitted to be designed using lateral soil bearing pressures equal to two times the basic value.

Arching capability for a medium to stiff clay= 2.0

The pole pier foundations may be designed using an allowable soil vertical bearing pressure of 1,500 psf and a cohesion of 130 psf for the native clay soil and a coefficient of friction of 0.25 for the native sand soils. The cohesion value shall be multiplied by the contact area, as limited by Section 1806.3 of the 2019 CBC. Uplift capacity may be determined by using 2/3 of the cohesion value.

The uplift capacity may be defined as the sum of the frictional resistance of the soils against the concrete pile plus the weight of the pile as follows:

$$P_{all} = (KHT \cdot P_o \cdot \tan \delta \cdot \pi \cdot D \cdot H) / FS + W_p,$$

Incorporating the soil conditions at the site and applying a Safety Factor of 3 it may be expressed as,

$$P_{all} = 16DH^2 + W_p$$

where:

$P_{all}$  = Allowable Uplift Capacity in pounds

D = Diameter of the pile in feet

H = Depth of embedment below ground surface in feet (to a maximum of 14 feet)

$W_p$  = Weight of the pile in pounds

**Soil Parameters:** Interpretive engineering soil parameters of the subsurface soil for EPRI MFAD and Allpile Computer Programs are presented in the tables below for the light pole foundations.

**Table 5 – Soil Strength Parameters**

Layer Type	Depth (ft)	Unit Weight (pcf)	Friction Angle (deg)	Cohesion (ksf)	Lateral Soil Modulus, k (pci)	$e_{50}$ or Dr
CL-ML	0 to 4	125	0°	1.25	325	0.85
SM-ML	4 to 8	115	32°	0.0	50	35
(*) SM-ML	8 to 17	115	30°	0.0	25	30
CL-ML	17 to 27	125	0°	0.75	135	1.20
CL-CH	27 to 30	125	0°	1.30	375	0.80
ML	30 to 33	120	24°	0.30	100	1.30
CL-CH	33 to 50	125	0°	1.50	450	0.75

(\*) Liquefiable soils layers

The light pole drilled pier foundation vertical and lateral capacities from the resettled loose liquefied soils can be calculated using the following interpretive engineering soil parameters determined in accordance with the Caltrans Geotechnical Manual for pile foundations subjected to liquefaction as follow:

- $C=0$  and  $\phi = 30^\circ$  for coarse-grained liquefied soil (e.g. SW, SP, SM) or,
- $C=0$  and  $\phi = 25^\circ$  for fine-grained liquefied soil (e.g.ML)

The potential for liquefaction induced ground damage has been determined for each CPT test location. From the liquefaction analysis performed at the CPT test soundings located at both sides of the tennis courts (CPT-5 and CPT-6), most of the liquefiable soils are encountered at depths between 8 to 17 feet below ground surface elevation. Embedding the proposed field light drilled piers to a minimum depth of 20 feet below ground surface will eliminate the liquefaction settlements below the shaft tip.

**Note:** Soil strength parameters obtained from field data and laboratory testing were modified (reduced) based on our engineering judgment and our previous experience in the general site vicinity.

**Installation:** The drilled piers shall be placed in conformance to ACI 336 guidelines. Excavation for piers should be inspected by the geotechnical consultant. A tremie pipe should be used to pour concrete from the bottom up and to ensure less than five feet of free fall. The drilled pier requires casing below 8 feet to prevent caving or lateral deformation. Groundwater is expected to be encountered at 8 feet below ground surface.

The structural steel and concrete should be placed immediately after drilling. Prior to placing any structural steel or concrete, loose soil or slough material should be removed from the bottom of the drilled pier excavation.

## **5.4 Slabs-On-Grade**

### **5.4.1 Tennis Court Slab on Native Clays**

Grade-beam reinforced foundations, or post tensioned reinforced foundations may be used to mitigate expansive soil heave related movement.

- **Grade-beam Reinforced Slabs:** Structures with grade beam reinforced foundations placed on the native clay soils shall have a maximum grade-beam spacing of 20 feet in accordance with the CBC Chapter 18 Section 1808.6.2 (*WRI/CRSI Design of Slab-on-Ground Foundations*).

Exterior footings shall be founded a minimum of 12 inches below the surface of the building support pad on a layer of properly prepared and compacted native soil as described in Section 4.1. Interior footings shall have a minimum embedment depth of 12 inches.

- If post-tensioned slabs are considered for the tennis court project, the following basic (minimum) soil criteria should be used in accordance with CBC Chapter 18 Section 1808.6.2 (*PTI 10.5 Standard Requirements for Design and Analysis of Shallow Post-Tensioned Concrete Foundations on Expansive Soils*).

Atterberg Limits:	
Liquid Limit	35
Plasticity Limit	16
Plasticity Index	19
Fines Content (<#200 sieve)	66
% finer than 2 $\mu$	30
Fabric Factor	1
Thornthwaite Moisture Index	-40
Maximum Edge Moisture Variation Distance, $e_m$	Center: 9.0 ft. Edge: 4.7 ft.
Differential Soil Movement, $y_m$	Center: 0.20 in. Edge: 1.0 in.
Bearing Capacity:	1,500 psf
Maximum Allowable Slab Deflection	Center: L/480 Edge: L/720

Clamping devices and end anchors for post-tensioned tendons are susceptible to corrosion from aggressive soil and landscape water conditions. Therefore, a fully encapsulated tendon and positive end seal system is required. Torched-off ends of cables are only allowed if the flame heat does not distort the end seal for the cable clamping devices. Grease caps must form a complete seal to the cup. Apply a bonding agent to the recessed pocket area and fill with polymer modified non-shrink grout.

The tennis court post-tensioned slab edges should have a perimeter footing embedded a minimum of 12 inches into the tennis court support pad to account for variable environmental conditions.

#### **5.4.2 Structural Concrete:**

Concrete floor slabs (including tennis court) should be a minimum of 5 inches thick and slabs shall be monolithically placed with the footings (no cold joints).

American Concrete Institute (ACI) guidelines (ACI 302.1R-15 Chapter 5, Section 5.2.3) provide recommendations regarding the use of moisture barriers beneath concrete slabs. The concrete floor slabs should be underlain by a 10-mil polyethylene vapor retarder that works as a capillary break to reduce moisture migration into the slab section. All laps and seams should be overlapped 6-inches or as recommended by the manufacturer. The vapor retarder should be protected from puncture. The joints and penetrations should be sealed with the manufacturer's recommended adhesive, pressure-sensitive tape, or both. The vapor retarder should extend a minimum of 12 inches into the footing excavations. The vapor retarder should be covered by 4 inches of clean sand (Sand Equivalent SE>30) unless placed on 3 (restroom building slab) or 2 (tennis court slab) feet of granular fill, in which case, the vapor retarder may lie directly on the granular fill with 2 inches of clean sand cover.

Concrete slabs may be placed without a sand cover directly over a 15-mil vapor retarder (Stego-Wrap or equivalent), provided that the concrete mix uses a low-water cement ratio and concrete curing methods are employed to compensate for release of bleed water through the top of the slab. For areas with moisture sensitive flooring materials, the concrete slab should be placed directly on a 15-mil vapor retarder constructed in accordance with ASTM E1643 and E1745.

Structural concrete slab reinforcement should consist of chaired rebar slab reinforcement (minimum of No. 3 bars at 16-inch centers, both horizontal directions) placed at slab mid-height to resist potential swell forces and cracking. Slab thickness and steel reinforcement are minimums only and should be verified by the structural engineer/designer knowing the actual project loadings.

All steel components of the foundation system should be protected from corrosion by maintaining a 3-inch minimum concrete cover of densely consolidated concrete at footings (by use of a vibrator).

The construction joint between the foundation and any mowstrips/sidewalks placed adjacent to foundations should be sealed with a polyurethane based non-hardening sealant to prevent moisture migration between the joint. Epoxy coated embedded steel components (ASTM D3963/A934) or permanent waterproofing membranes placed at the exterior footing sidewall may also be used to mitigate the corrosion potential of concrete placed in contact with native soil.

Control joints should be provided in all concrete slabs-on-grade at a maximum spacing (in feet) of 2 to 3 times the slab thickness (in inches) as recommended by American Concrete Institute (ACI) guidelines. All joints should form approximately square patterns to reduce randomly oriented contraction cracks. Contraction joints in the slabs should be tooled at the time of the pour or sawcut ( $\frac{1}{4}$  of slab depth) within 6 to 8 hours of concrete placement. Construction (cold) joints in foundations and area flatwork should either be thickened butt-joints with dowels or a thickened keyed-joint designed to resist vertical deflection at the joint. All joints in flatwork should be sealed to prevent moisture, vermin, or foreign material intrusion. Precautions should be taken to prevent curling of slabs in this arid desert region (refer to ACI guidelines).

Non-structural Concrete: All non-structural independent flatwork (sidewalks adjacent to the building foundation and uncovered patios) shall be a minimum of 4 inches thick and should be placed on a minimum of 24 inches of concrete sand or aggregate base, dowelled to the perimeter foundations where adjacent to the building to prevent separation. The flatwork should be sloped 2% (sidewalks) or 1 to 2% (patios) away from the building.



Patio slabs with shade structures shall have an 18-inch deep perimeter footing and shall have interior grade beams at 15 feet on centers. Planters that trap water between sidewalks and foundations are not allowed.

A minimum of 24 inches of compacted non-expansive fill and 8 inches of compacted subgrade (85 to 90%) should underlie all independent flatwork. The moisture content of the subgrade should be maintained 5 to 10% above optimum. Flatwork which contains steel reinforcing (except wire mesh) should be underlain by a 10-mil (minimum) polyethylene separation sheet and at least a 2-inch sand cover. All flatwork should be jointed in square patterns and at irregularities in shape at a maximum spacing of 8 feet or the least width of the sidewalk.

**5.5 Concrete Mixes and Corrosivity**

Selected chemical analyses for corrosivity were conducted on samples from the project site (Plate C-3). The native soils were found to have moderate to severe (S1 to S2) sulfate ion concentrations (1,764 to 8,514 ppm). Sulfate ions in high concentrations can attack the cementitious material in concrete, causing weakening of the cement matrix and eventual deterioration by raveling.

The following table provides American Concrete Institute (ACI, 2019) recommended cement types, water-cement ratio and minimum compressive strengths for concrete in contact with soils:

**Table 6. Concrete Mix Design Criteria due to Soluble Sulfate Exposure**

Sulfate Exposure Class	Water-soluble Sulfate (SO <sub>4</sub> ) in soil, ppm	Cement Type	Maximum Water-Cement Ratio by weight	Minimum Strength f'c (psi)
S0	0-1,000	–	–	–
S1	1,000-2,000	II	0.50	4,000
S2	2,000-20,000	V	0.45	4,500
S3 – Option 1	Over 20,000	V (plus Pozzolon)	0.45	4,500
S3 – Option 2	Over 20,000	V	0.40	5,000

Note: From ACI 318-19 Table 19.3.1.1 and Table 19.3.2.1

A minimum of 6.0 sacks per cubic yard of concrete (4,500 psi) of Type V Portland Cement with a maximum water/cement ratio of 0.45 (by weight) should be used for concrete placed in contact with native soil on this project (sitework including sidewalks, hardscape areas, and foundations). Admixtures may be required to allow placement of this low water/cement ratio concrete. Thorough concrete consolidation and hard trowel finishes should be used due to the aggressive soil exposure.

The native soils were also found to have moderate to very severe chloride ion concentrations (220 to 4,540 ppm). Chloride ions can cause corrosion of reinforcing steel, anchor bolts and other buried metallic conduits. Resistivity determinations on the soil indicate very severe potential for metal loss because of electrochemical corrosion processes.

Mitigation of the corrosion of steel can either be achieved by using steel pipes coated with epoxy corrosion inhibitors, asphaltic coatings, cathodic protection or by encapsulating the portion of the pipe lying above groundwater with a minimum of 3 inches of densely consolidated concrete. ***No metallic water pipes or conduits should be placed below foundations***

A minimum concrete cover of three (3) inches should be provided around steel reinforcing or embedded components exposed to native soil or landscape water (to 18 inches above grade). Additionally, the concrete should be thoroughly vibrated during placement to decrease the permeability of the concrete.

Due to the potential for corrosion of metallic piping, all water supply lines should be placed overhead, not beneath the slab. No portion of metallic piping on site should be placed in direct contact with native soils. Copper water lines shall be wrapped or fully encapsulated prior to installation in native soils. A corrosion engineer should be consulted to obtain final design recommendations.

## **5.6 Excavations**

Temporary excavations in native clay soils should stand nearly vertical for short duration. The contractor is solely responsible for the safety of workers entering excavations and trenches. Temporary excavations deeper than 5 feet should be shored or sloped at 1.5 to 1 (horizontal to vertical). Groundwater is anticipated to be encountered at a depth of approximately 8 feet below ground surface.

Surcharge loads of stockpiled soils or construction materials and equipment should be set back from the top of the slopes a minimum distance equal to 10 feet or the height of the slope (whichever is greatest). Permanent slopes should not be steeper than 3 to 1 (horizontal to vertical) to reduce wind and rain erosion.

## **5.7 Utility Trench Backfill**

**Utility Trench Backfill:** Prior to placement of utility bedding, the exposed subgrade at the bottom of trench excavations should be examined for soft, loose, or unstable soil. Loose materials at trench bottoms resulting from excavation disturbance should be removed to firm material. If extensive soft or unstable areas are encountered, these areas should be over-excavated to a depth of at least 2 feet or to a firm base and be replaced with additional bedding material.

**Backfill Materials:** Pipe zone backfill (i.e., material beneath and in the immediate vicinity of the pipe) should consist of a 4 to 8 inch bed of  $\frac{3}{8}$ -inch crushed rock, sand/cement slurry (3 sack cement factor), and/or crusher fines (sand) extending to a minimum of 12 inches above the top of pipe. If crushed rock is used for pipe zone backfill for utilities, the crushed rock material should be completely surrounded by a non-woven filter fabric such as Mirafi 140N or equivalent. The filter fabric shall cover the trench bottom, sidewalls and over the top of the crushed rock. The filter fabric is recommended to inhibit the migration of fine material into void spaces in the crushed rock which may create the potential for sinkholes or depressions to develop at the ground surface.

Pipe bedding should be in accordance with pipe manufacturer's recommendations. Recommendations provided above for pipe zone backfill are minimum requirements only. More stringent material specifications may be required to fulfill local codes and/or bedding requirements for specific types of pipes. On-site soil free of debris, vegetation, and other deleterious matter may be suitable for use as utility trench backfill above pipezone, but may be difficult to uniformly maintain at specified moistures and compact to the specified densities. Native backfill should only be placed and compacted after encapsulating buried pipes with suitable bedding and pipe envelope material.

Compaction Criteria: Mechanical compaction is recommended; ponding or jetting should not be allowed, especially in areas supporting structural loads or beneath concrete slabs supported-on-grade, pavements, or other improvements. All trench backfill should be placed and compacted in accordance with recommendations provided in this report for engineered fill.

The pipe zone material (crusher fines, sand) shall be compacted to a minimum of 95% of ASTM D1557 maximum dry density. Pipe deflection should be checked to not exceed 2% of pipe diameter. Native clay/silt soils may be used to backfill the remainder of the trench. Soils used for trench backfill shall be placed in maximum 6 inch lifts (loose), compacted to a minimum of 90% of ASTM D1557 maximum dry density at a minimum of 4% above optimum moisture.

Imported granular material is acceptable for backfill of utility trenches. Granular trench backfill used in building pad areas should be plugged with a solid (no clods or voids) 2-foot width of native clay soils at each end of the building foundation to prevent landscape water migration into the trench below the building.

Backfill soil of utility trenches within paved areas should be uniformly moisture conditioned to a minimum of 4% above optimum moisture, placed in layers not more than 6 inches in thickness and mechanically compacted to a minimum of 90% of the ASTM D1557 maximum dry density, except that the top 12 inches shall be compacted to 95% (if granular trench backfill).

### **5.8 Seismic Design**

This site is located in the seismically active southern California area and the site structures are subject to strong ground shaking due to potential fault movements along the Superstition Hills, Imperial and Brawley faults. Engineered design and earthquake-resistant construction are the common solutions to increase safety and development of seismic areas. Designs should comply with the latest edition of the CBC for Site Class E using the seismic coefficients given in Section 3.5 and Table 2 of this report.

## Section 6

### LIMITATIONS AND ADDITIONAL SERVICES

#### 6.1 Limitations

The professional opinions and conclusions within this report are based on current information regarding the proposed improvements to the sports facilities at the Imperial Valley College campus located at 380 East Aten Road in Imperial, California. The conclusions of this report are invalid if:

- Structural loads change from those stated or the structures are relocated.
- The Additional Services section of this report is not followed.
- This report is used for adjacent or other property.
- Changes of grade or groundwater occur between the issuance of this report and construction other than those anticipated in this report.
- Any other change that materially alters the project from that proposed at the time this report was prepared.

We have based our findings and professional opinions in this report on selected points of field exploration, laboratory testing, and our understanding of the proposed project. Furthermore, findings and professional opinions are based on the assumption that soil conditions do not vary significantly from those found at specific exploratory locations. Variations in soil conditions could exist between and beyond the exploration points and groundwater conditions may change. These conditions may require additional studies, consultation, and possible design revisions.

*This report contains information that may be useful in the preparation of contract specifications. However, the report is not worded in such a manner that we recommend its use as a construction specification document without proper modification. The use of information contained in this report for bidding purposes should be done at the contractor's option and risk.*

This report was prepared according to the generally accepted *geotechnical engineering standards of practice* that existed in Imperial County at the time the report was prepared. No warranty, express or implied, is made in connection with our services. Because of potential changes in the Geotechnical Engineering Standards of Practice, this report should be considered invalid for periods after three years from the report date without a review of the validity of the findings and professional opinions by our firm.

The client has responsibility to see that all parties to the project including designer, contractor, subcontractor, and future owners are made aware of this entire report. The use of information contained in this report for bidding purposes should be done at the contractor's option and risk.

## **6.2 Additional Services**

The professional opinions presented in this report are based on the assumption that an adequate program of tests and observations will be conducted during construction to check the field subsurface conditions and compliance of the professional opinions that are the basis of this report. *The geotechnical engineering firm providing the tests and observations shall assume the responsibility of geotechnical engineer of record.*

Additional tests and observations should include, but not necessarily be limited to the following:

- Review of project plans and specifications, prior to their issuance for bidding, to check for compatibility with our professional opinions and conclusions;
- Observation and testing by the geotechnical consultant of record during site clearing, grading, excavation, placement of fills, building pad and subgrade preparation, and backfilling of utility trenches;
- Observation of foundation excavations and reinforcing steel before concrete placement;
- Consultation as may be required during construction.

Additional information concerning the scope and cost of these services can be obtained from our office.

## Section 7

### SELECTED REFERENCES

- American Concrete Institute (ACI), 2015, ACI Manual of Concrete Practice 302.1R-15.
- American Concrete Institute (ACI), 2019, ACI Manual of Concrete Practice 318-19.
- American Society of Civil Engineers (ASCE), 2016, Minimum Design Loads for Buildings and Other Structures: ASCE Standard 7-16.
- Bryant, W. A. and Hart, E. W., 2007, Fault-Rupture Hazard Zones in California, Alquist-Priolo Earthquake Fault Zoning Act with Index to Earthquake Fault Zone Maps: California Geologic Survey, Special Publication 42, 42 p.
- California Building Standards Commission, 2020, 2019 California Building Code. California Code of Regulations, Title 24, Part 2, Vol. 2 of 2.
- California Division of Mines and Geology (CDMG), 1996, California Fault Parameters: available at <http://www.consrv.ca.gov/dmg/shezp/fltindex.html>.
- California Geological Survey (CGS), 2008, Guidelines for Evaluating and Mitigating Seismic Hazards in California, Special Publication 117A, 98p.
- California Geological Survey (CGS), 2022a, Fault Activity Map of California <http://www.quake.ca.gov/gmaps/FAM/faultactivitymap.html#>.
- California Geological Survey (CGS), 2022b, Alquist-Priolo Earthquake Fault Zone Maps. <http://maps.conservation.ca.gov/cgs/informationwarehouse/index.html?map=regulatorymaps>
- Geologismiki, 2017, CLiq Computer Program, [www.geologismiki.gr](http://www.geologismiki.gr)
- Federal Emergency Management Agency (FEMA), 2008, Flood Insurance Rate Map (FIRM), Imperial County, California and Incorporated Areas. Dated September 26, 2008.
- Jenkins, O. P., 1962, Geologic Map of California, San Diego – El Centro Sheet, 1:250,000 scale, California Division of Mines and Geology.
- Jennings, C. W., 1994, Fault Activity Map of California and Adjacent Areas: California Division of Mines and Geology, DMG Geologic Map No. 6.
- Jones, A. L., 2003, An Analytical Model and Application for Ground Surface Effects from Liquefaction, PhD. Dissertation, University of Washington, 362 p.



- Landmark Consultants, Inc., 2006, Geotechnical Investigation – Imperial Valley College Expansion, 380 East Aten Road, Imperial, California. LCI Report No. LE06360, 155 p.
- Loeltz, O. J., Irelan, B., Robison, J. H., and Olmsted, F. H., 1975, Geohydrologic Reconnaissance of the Imperial Valley, California. USGS Professional Paper 486-K.
- McCrink, T. P., Pridmore, C. L., Tinsley, J. C., Sickler, R. R., Brandenburg, S. J., and Stewart, J. P., 2011, Liquefaction and Other Ground Failures in Imperial County, California, from the April 4, 2010, El Mayor—Cucapah Earthquake, CGS Special Report 220, USGS Open File Report 2011-1071, 84 p.
- Morton, P. K., 1977, Geology and mineral resources of Imperial County, California: California Division of Mines and Geology, County Report No. 7, 104 p.
- Norris and Webb, 1990, Geology of California, 2<sup>nd</sup> Edition, John Wiley and Sons.
- Robertson, P. K., 2014, Seismic liquefaction CPT-based methods: EERI 1<sup>st</sup> Workshop on Geotechnical Earthquake Engineering – Liquefaction Evaluation, Mapping, Simulation and Mitigation. UC San Diego Campus, 10/12/2014.
- Robertson, P. K. and Wride, C. E., 1997, Cyclic Liquefaction and its Evaluation based on the SPT and CPT, Proceeding of the NCEER Workshop on Evaluation of Liquefaction Resistance of Soils, NCEER Technical Report 97-0022, p. 41-88.
- Rymer, M.J., Treiman, J.A., Kendrick, K.J., Lienkaemper, J.J., Weldon, R.J., Bilham, R., Wei, M., Fielding, E.J., Hernandez, J.L., Olson, B.P.E., Irvine, P.J., Knepprath, N., Sickler, R.R., Tong, .X., and Siem, M.E., 2011, Triggered surface slips in southern California associated with the 2010 El Mayor-Cucapah, Baja California, Mexico, earthquake: U.S. Geological Survey Open-File Report 2010-1333 and California Geological Survey Special Report 221, 62 p., available at <http://pubs.usgs.gov/of/2010/1333/>
- Structural Engineers Association of California (SEAOC), 2022, Seismic Design Maps Web Application, available at <https://seismicmaps.org/>
- U.S. Geological Survey (USGS), 1990, The San Andreas Fault System, California, Professional Paper 1515.
- UC Davis, 2022. California Soil Resource Lab SoilWeb App for Google Earth. <https://casoilresource.lawr.ucdavis.edu/>
- Wallace, R.E., 1990, The San Andreas Fault System, California, U.S. Geological Survey Professional Paper 1515, 283p. Wire Reinforcement Institute (WRI/CRSI), 2003, Design of Slab-on-Ground Foundations, Tech Facts TF 700-R-03, 23 p.

- Wright, H. M., J. A. Vazquez, D. E. Champion, A. T. Calvert, M. T. Mangan, M. Stelten, K. M. Cooper, C. Herzig, and A. Schriener Jr., 2015, Episodic Holocene eruption of the Salton Buttes rhyolites, California, from paleomagnetic, U-Th, and Ar/Ar dating, *Geochem. Geophys. Geosyst.*, 16, 1198–1210, doi:10.1002/2015GC005714.
- Youd, T. L., 2005, Liquefaction-induced flow, lateral spread, and ground oscillation, *GSA Abstracts with Programs*, Vol. 37, No. 7, p. 252.
- Youd, T. L. and Garris, C. T., 1995, Liquefaction induced ground surface disruption: *ASCE Geotechnical Journal*, Vol. 121, No. 11.
- Youd, T. L. and Wieczorek, G. F., 1982, Liquefaction and secondary ground failure, *in* The Imperial Valley California Earthquake of October 15, 1979: *USGS Professional Paper* 1254, p. 223-246.
- Youd, T. L., Idriss, I. M., Andrus, R. D., Arango, I., Castro, G., Christian, J. T., Dobry, R., Liam Finn, W. D., Harder, L. F., Jr., Hynes, M. E., Ishihara, K., Koester, J. P., Laio, S. S. C., Marcuson, III, W. F., Martin, G. R., Mitchell, J. K., Moriwaki, Y., Power, M. S., Robertson, P. K., Seed, R. B., Stokoe, II, K. H., 2001, “Liquefaction resistance of soils: Summary report from the 1996 NCEER and 1998 NCEER/NSF workshops on evaluation of liquefaction resistance of soils,” *Journal Geotechnical and Geoenvironmental Engineering*, Volume 127 No. 10 pp. 817–833.

# **TABLES**

**Table 1**  
**Summary of Characteristics of Closest Known Active Faults**

Fault Name	Approximate Distance (miles)	Approximate Distance (km)	Maximum Moment Magnitude (Mw)	Fault Length (km)	Slip Rate (mm/yr)
Imperial	0.4	0.6	7	62 ± 6	20 ± 5
Brawley *	1.9	3.0			
Superstition Hills	5.7	9.1	6.6	23 ± 2	4 ± 2
Rico *	6.2	9.9			
Superstition Mountain	11.2	18.0	6.6	24 ± 2	5 ± 3
Northern Centinela*	14.3	22.8			
Route 247*	15.3	24.5			
Yuha*	17.2	27.5			
Shell Beds	19.6	31.4			
Yuha Well *	19.8	31.7			
Borrego (Mexico)*	20.8	33.3			
Laguna Salada	21.9	35.0	7	67 ± 7	3.5 ± 1.5
Cerro Prieto *	22.5	36.0			
Vista de Anza*	23.1	37.0			
Painted Gorge Wash*	23.5	37.6			
Elmore Ranch	24.2	38.7	6.6	29 ± 3	1 ± 0.5
Pescadores (Mexico)*	25.3	40.4			
Cucapah (Mexico)*	26.2	42.0			
Ocotillo*	27.3	43.7			
Elsinore - Coyote Mountain	30.6	49.0	6.8	39 ± 4	4 ± 2
San Jacinto - Borrego	31.0	49.5	6.6	29 ± 3	4 ± 2
Algodones *	32.8	52.5			

\* Note: Faults not included in CGS database.

**Table 2**  
**2019 California Building Code (CBC) and ASCE 7-16 Seismic Parameters**

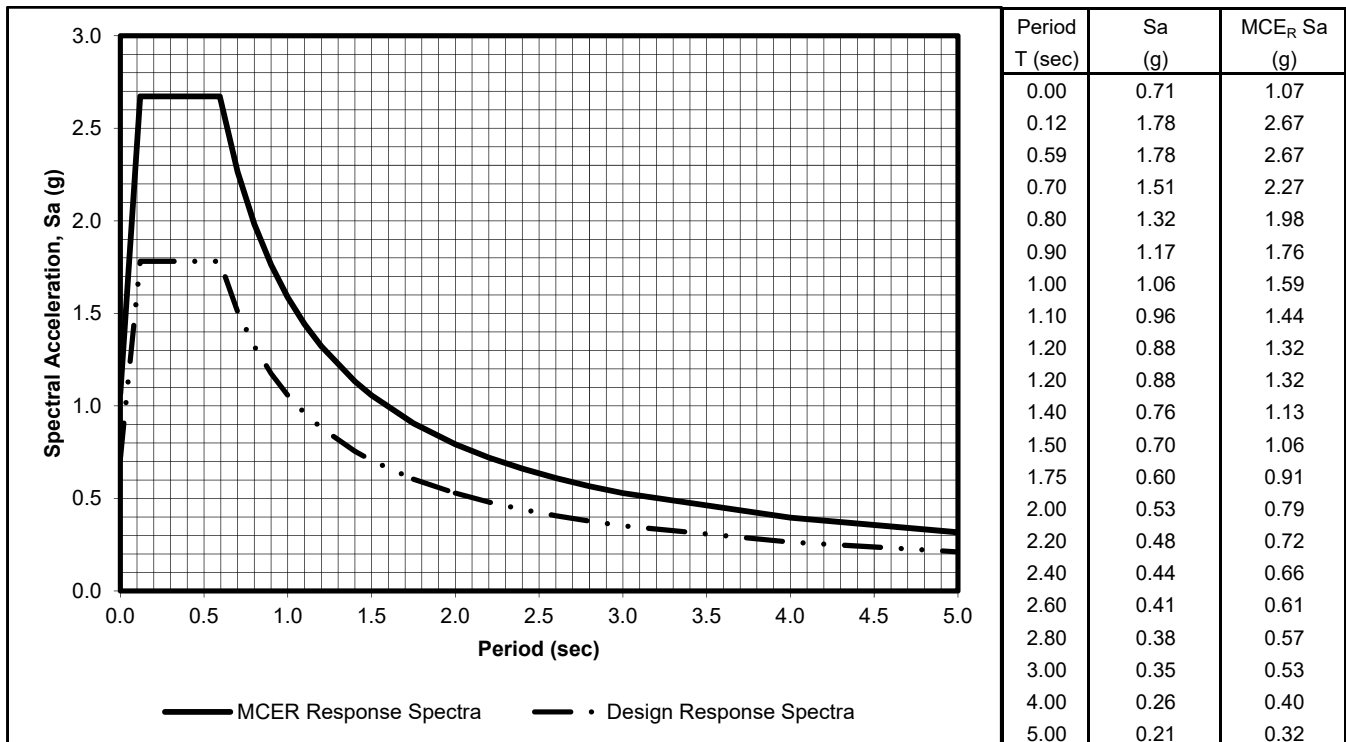
Soil Site Class:	<b>E</b>	<u>ASCE 7-16 Reference</u>
Latitude:	32.8285 N	Table 20.3-1
Longitude:	-115.5056 W	
Risk Category:	<b>III</b>	
Seismic Design Category:	<b>E</b>	

**Maximum Considered Earthquake (MCE) Ground Motion**

Mapped MCE <sub>R</sub> Short Period Spectral Response	<b>S<sub>s</sub></b>	2.227 g	ASCE Figure 22-1
Mapped MCE <sub>R</sub> 1 second Spectral Response	<b>S<sub>1</sub></b>	0.793 g	ASCE Figure 22-2
Short Period (0.2 s) Site Coefficient	<b>F<sub>a</sub></b>	1.20	ASCE Table 11.4-1
Long Period (1.0 s) Site Coefficient	<b>F<sub>v</sub></b>	2.00	ASCE Table 11.4-2
MCE <sub>R</sub> Spectral Response Acceleration Parameter (0.2 s)	<b>S<sub>MS</sub></b>	2.672 g	= F <sub>a</sub> * S <sub>s</sub> ASCE Equation 11.4-1
MCE <sub>R</sub> Spectral Response Acceleration Parameter (1.0 s)	<b>S<sub>MI</sub></b>	1.586 g	= F <sub>v</sub> * S <sub>1</sub> ASCE Equation 11.4-2

**Design Earthquake Ground Motion**

Design Spectral Response Acceleration Parameter (0.2 s)	<b>S<sub>DS</sub></b>	1.782 g	= 2/3*S <sub>MS</sub>	ASCE Equation 11.4-3
Design Spectral Response Acceleration Parameter (1.0 s)	<b>S<sub>DI</sub></b>	1.057 g	= 2/3*S <sub>MI</sub>	ASCE Equation 11.4-4
Risk Coefficient at Short Periods (less than 0.2 s)	<b>C<sub>RS</sub></b>	0.950		ASCE Figure 22-17
Risk Coefficient at Long Periods (greater than 1.0 s)	<b>C<sub>RI</sub></b>	0.923		ASCE Figure 22-18
	<b>T<sub>L</sub></b>	8.00 sec		ASCE Figure 22-12
	<b>T<sub>O</sub></b>	0.12 sec	= 0.2*S <sub>DI</sub> /S <sub>DS</sub>	
	<b>T<sub>S</sub></b>	0.59 sec	= S <sub>DI</sub> /S <sub>DS</sub>	
Peak Ground Acceleration	<b>PGA<sub>M</sub></b>	1.02 g		ASCE Equation 11.8-1





# FIGURES



Source: California Geological Survey 2010 Fault Activity Map of California  
<http://www.quake.ca.gov/gmaps/FAM/faultactivitymap.html#>


**LANDMARK**  
 Geo-Engineers and Geologists

Project No.: LE22111

Regional Fault Map

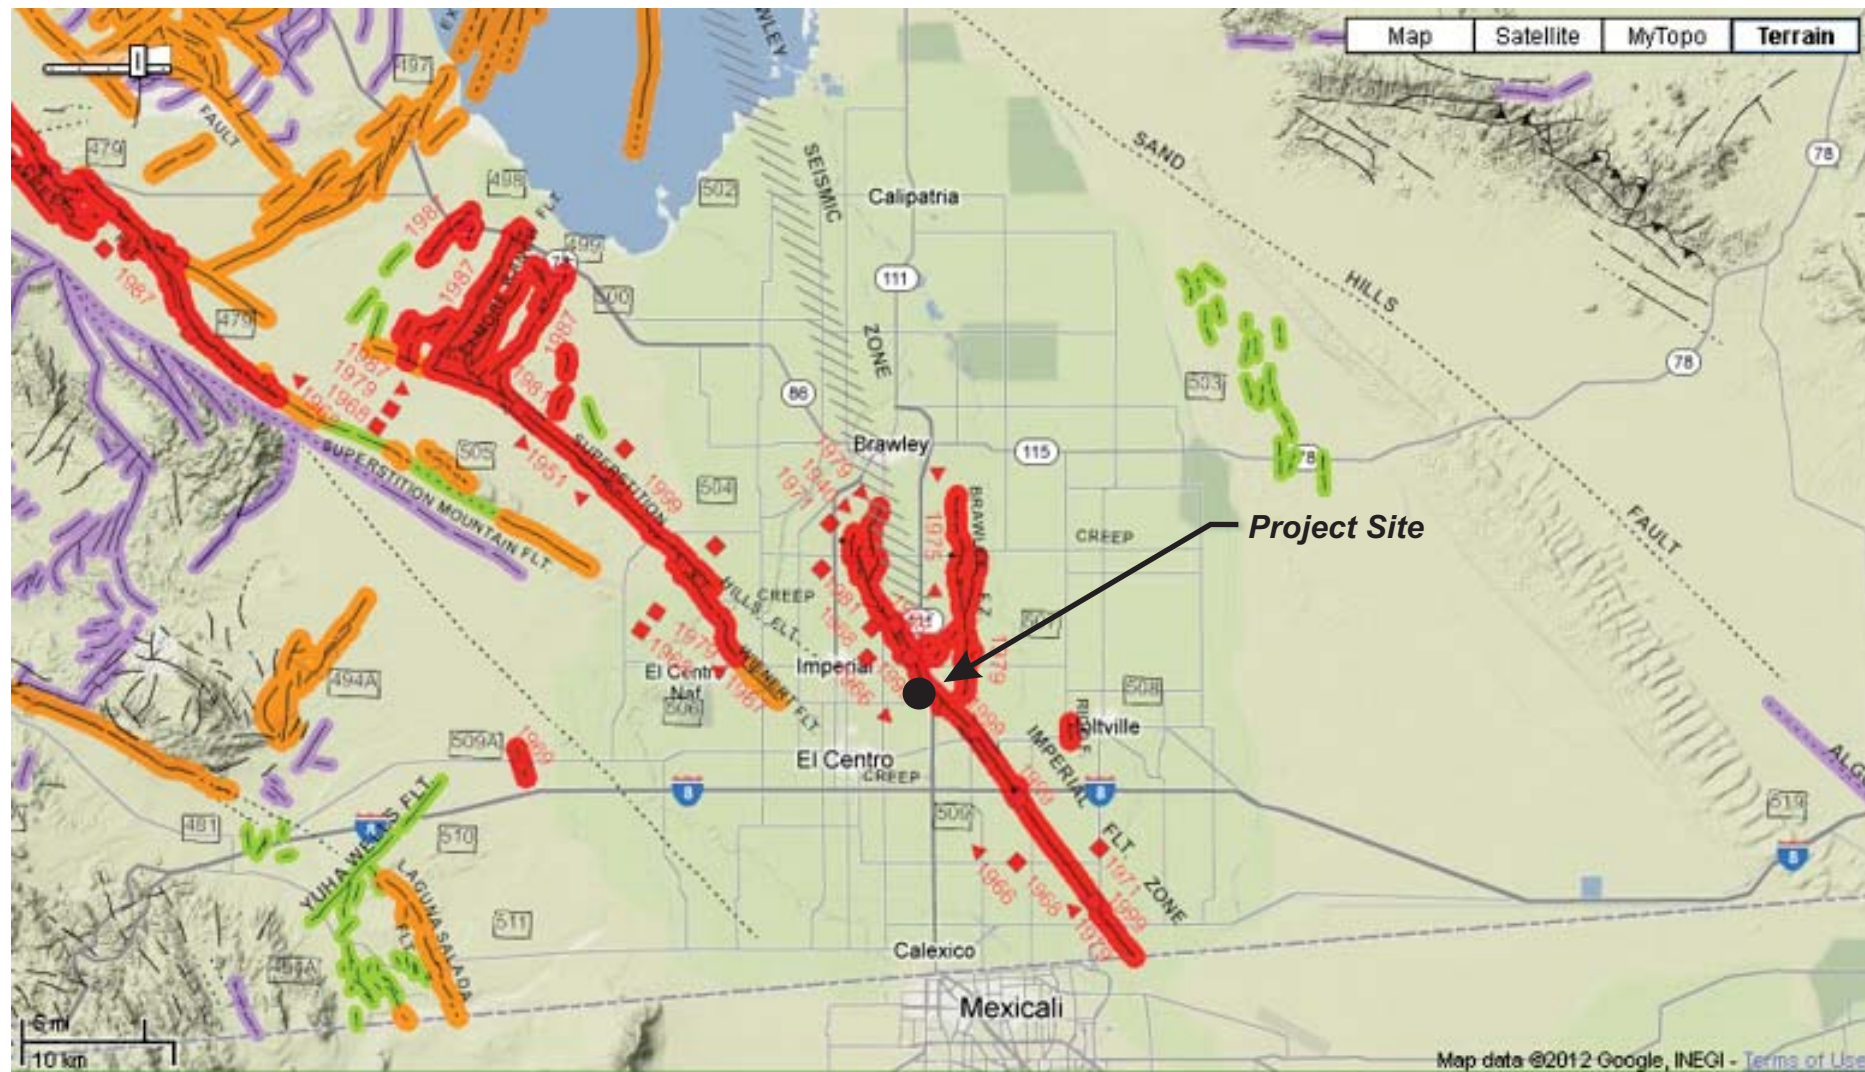Figure 1





Source: California Geological Survey 2010 Fault Activity Map of California  
<http://www.quake.ca.gov/gmaps/FAM/faultactivitymap.html#>

**LANDMARK**  
 Geo-Engineers and Geologists

Project No.: LE22111

Map of Local Faults

Figure 2

# EXPLANATION

 
 
Fault traces on land are indicated by solid lines where well located, by dashed lines where approximately located or inferred, and by dotted lines where concealed by younger rocks or by lakes or bays. Fault traces are queried where continuation or existence is uncertain. Concealed faults in the Great Valley are based on maps of selected subsurface horizons, so locations shown are approximate and may indicate structural trend only. All offshore faults based on seismic reflection profile records are shown as solid lines where well defined, dashed where inferred, queried where uncertain.

## FAULT CLASSIFICATION COLOR CODE (Indicating Recency of Movement)



Fault along which historic (last 200 years) displacement has occurred and is associated with one or more of the following:

- (a) a recorded earthquake with surface rupture. (Also included are some well-defined surface breaks caused by ground shaking during earthquakes, e.g. extensive ground breakage, not on the White Wolf fault, caused by the Arvin-Tehachapi earthquake of 1952). The date of the associated earthquake is indicated. Where repeated surface ruptures on the same fault have occurred, only the date of the latest movement may be indicated, especially if earlier reports are not well documented as to location of ground breaks.
- (b) fault creep slippage - slow ground displacement usually without accompanying earthquakes.
- (c) displaced survey lines.



A triangle to the right or left of the date indicates termination point of observed surface displacement. Solid red triangle indicates known location of rupture termination point. Open black triangle indicates uncertain or estimated location of rupture termination point.

Date bracketed by triangles indicates local fault break.

No triangle by date indicates an intermediate point along fault break.

Fault that exhibits fault creep slippage. Hachures indicate linear extent of fault creep. Annotation (creep with leader) indicates representative locations where fault creep has been observed and recorded.

Square on fault indicates where fault creep slippage has occurred that has been triggered by an earthquake on some other fault. Date of causative earthquake indicated. Squares to right and left of date indicate terminal points between which triggered creep slippage has occurred (creep either continuous or intermittent between these end points).


Holocene fault displacement (during past 11,700 years) without historic record. Geomorphic evidence for Holocene faulting includes sag ponds, scarps showing little erosion, or the following features in Holocene age deposits: offset stream courses, linear scarps, shutter ridges, and triangular faceted spurs. Recency of faulting offshore is based on the interpreted age of the youngest strata displaced by faulting.

Late Quaternary fault displacement (during past 700,000 years). Geomorphic evidence similar to that described for Holocene faults except features are less distinct. Faulting may be younger, but lack of younger overlying deposits precludes more accurate age classification.

Quaternary fault (age undifferentiated). Most faults of this category show evidence of displacement sometime during the past 1.6 million years; possible exceptions are faults which displace rocks of undifferentiated Plio-Pleistocene age. Unnumbered Quaternary faults were based on Fault Map of California, 1975. See Bulletin 201, Appendix D for source data.

Pre-Quaternary fault (older than 1.6 million years) or fault without recognized Quaternary displacement. Some faults are shown in this category because the source of mapping used was of reconnaissance nature, or was not done with the object of dating fault displacements. Faults in this category are not necessarily inactive.

## ADDITIONAL FAULT SYMBOLS

 

Bar and ball on downthrown side (relative or apparent).



Arrows along fault indicate relative or apparent direction of lateral movement.



Arrow on fault indicates direction of dip.



Low angle fault (barbs on upper plate). Fault surface generally dips less than 45° but locally may have been subsequently steepened. On offshore faults, barbs simply indicate a reverse fault regardless of steepness of dip.

## OTHER SYMBOLS



Numbers refer to annotations listed in the appendices of the accompanying report. Annotations include fault name, age of fault displacement, and pertinent references including Earthquake Fault Zone maps where a fault has been zoned by the Alquist-Priolo Earthquake Fault Zoning Act. This Act requires the State Geologist to delineate zones to encompass faults with Holocene displacement.



Structural discontinuity (offshore) separating differing Neogene structural domains. May indicate discontinuities between basement rocks.



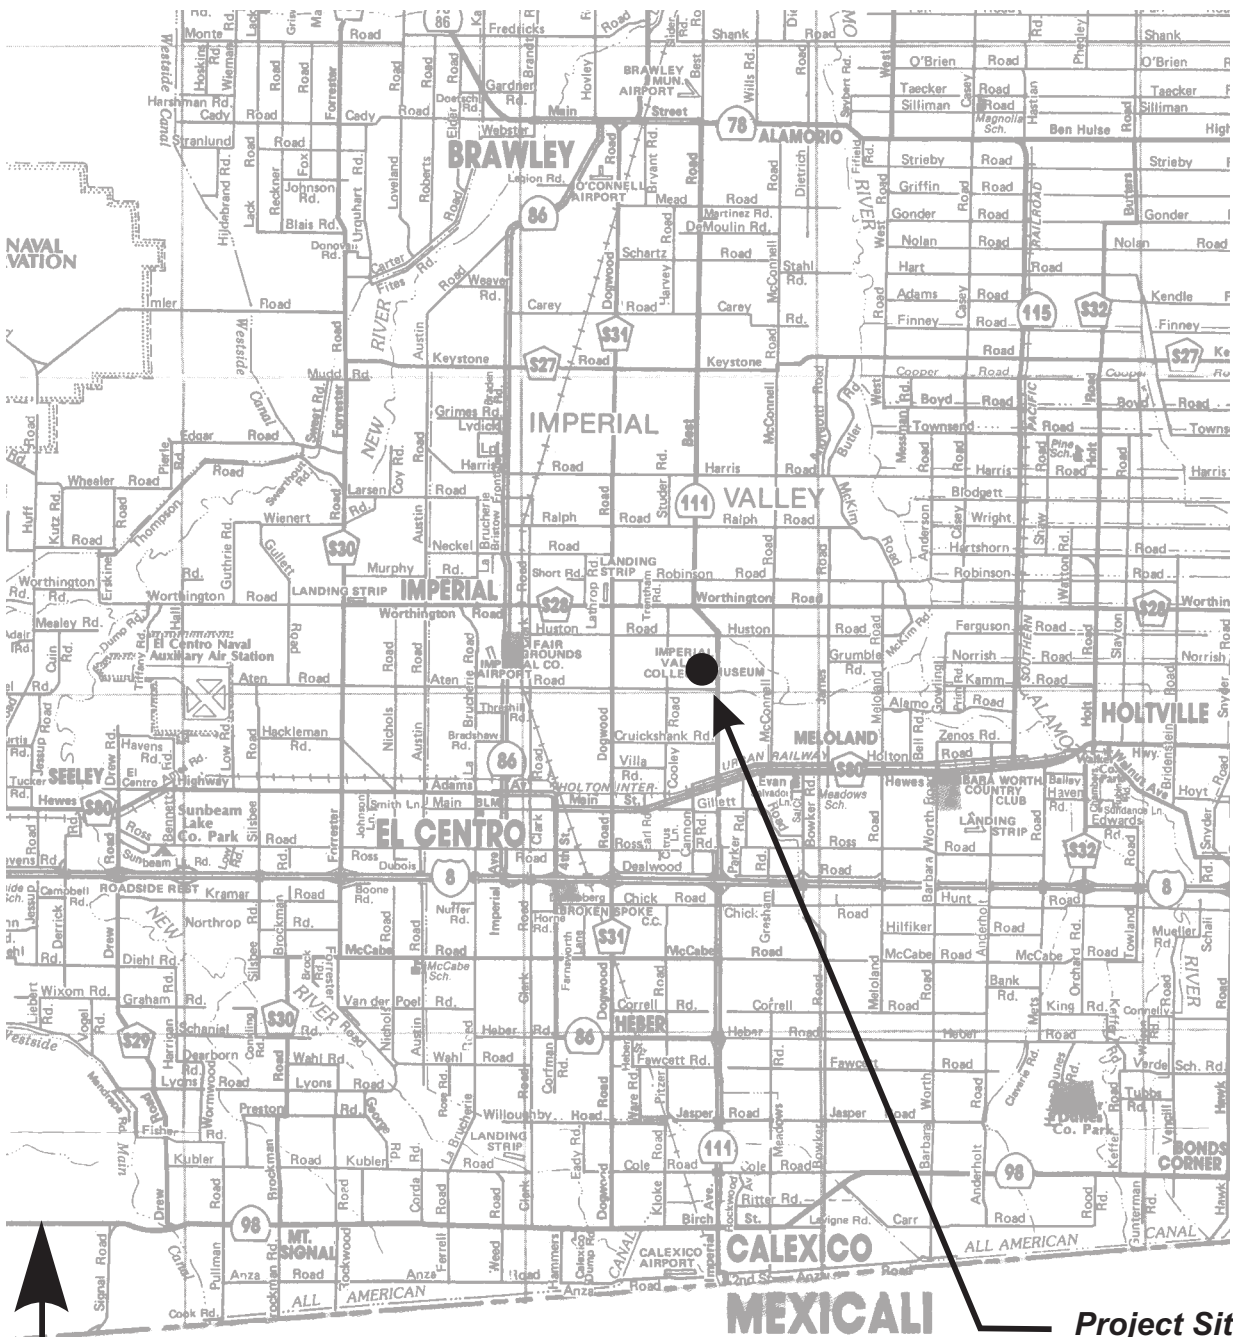
Brawley Seismic Zone, a linear zone of seismicity locally up to 10 km wide associated with the releasing step between the Imperial and San Andreas faults.

Geologic Time Scale	Years Before Present (Approx.)	Fault Symbol	Recency of Movement	DESCRIPTION		
				ON LAND	OFFSHORE	
Quaternary	Late Quaternary	Holocene	Historic	[Red line with triangle]	Displacement during historic time (e.g. San Andreas fault 1906). Includes areas of known fault creep.	[Red line with triangle]
Quaternary	Early Quaternary	Pleistocene	700,000	[Green line]	Faults showing evidence of displacement during late Quaternary time.	Fault cuts strata of Late Pleistocene age.
Pre-Quaternary	1,600,000	[Purple line]	[Purple line]	[Purple line]	Faults without recognized Quaternary displacement or showing evidence of no displacement during Quaternary time. Not necessarily inactive.	Fault cuts strata of Pliocene or older age.

\* Quaternary now recognized as extending to 2.6 Ma (Walker and Geissman, 2009). Quaternary faults in this map were established using the previous 1.6 Ma criterion.

# APPENDIX A







**LANDMARK**  
 Geo-Engineers and Geologists  
 Project No.: LE22111

Vicinity Map

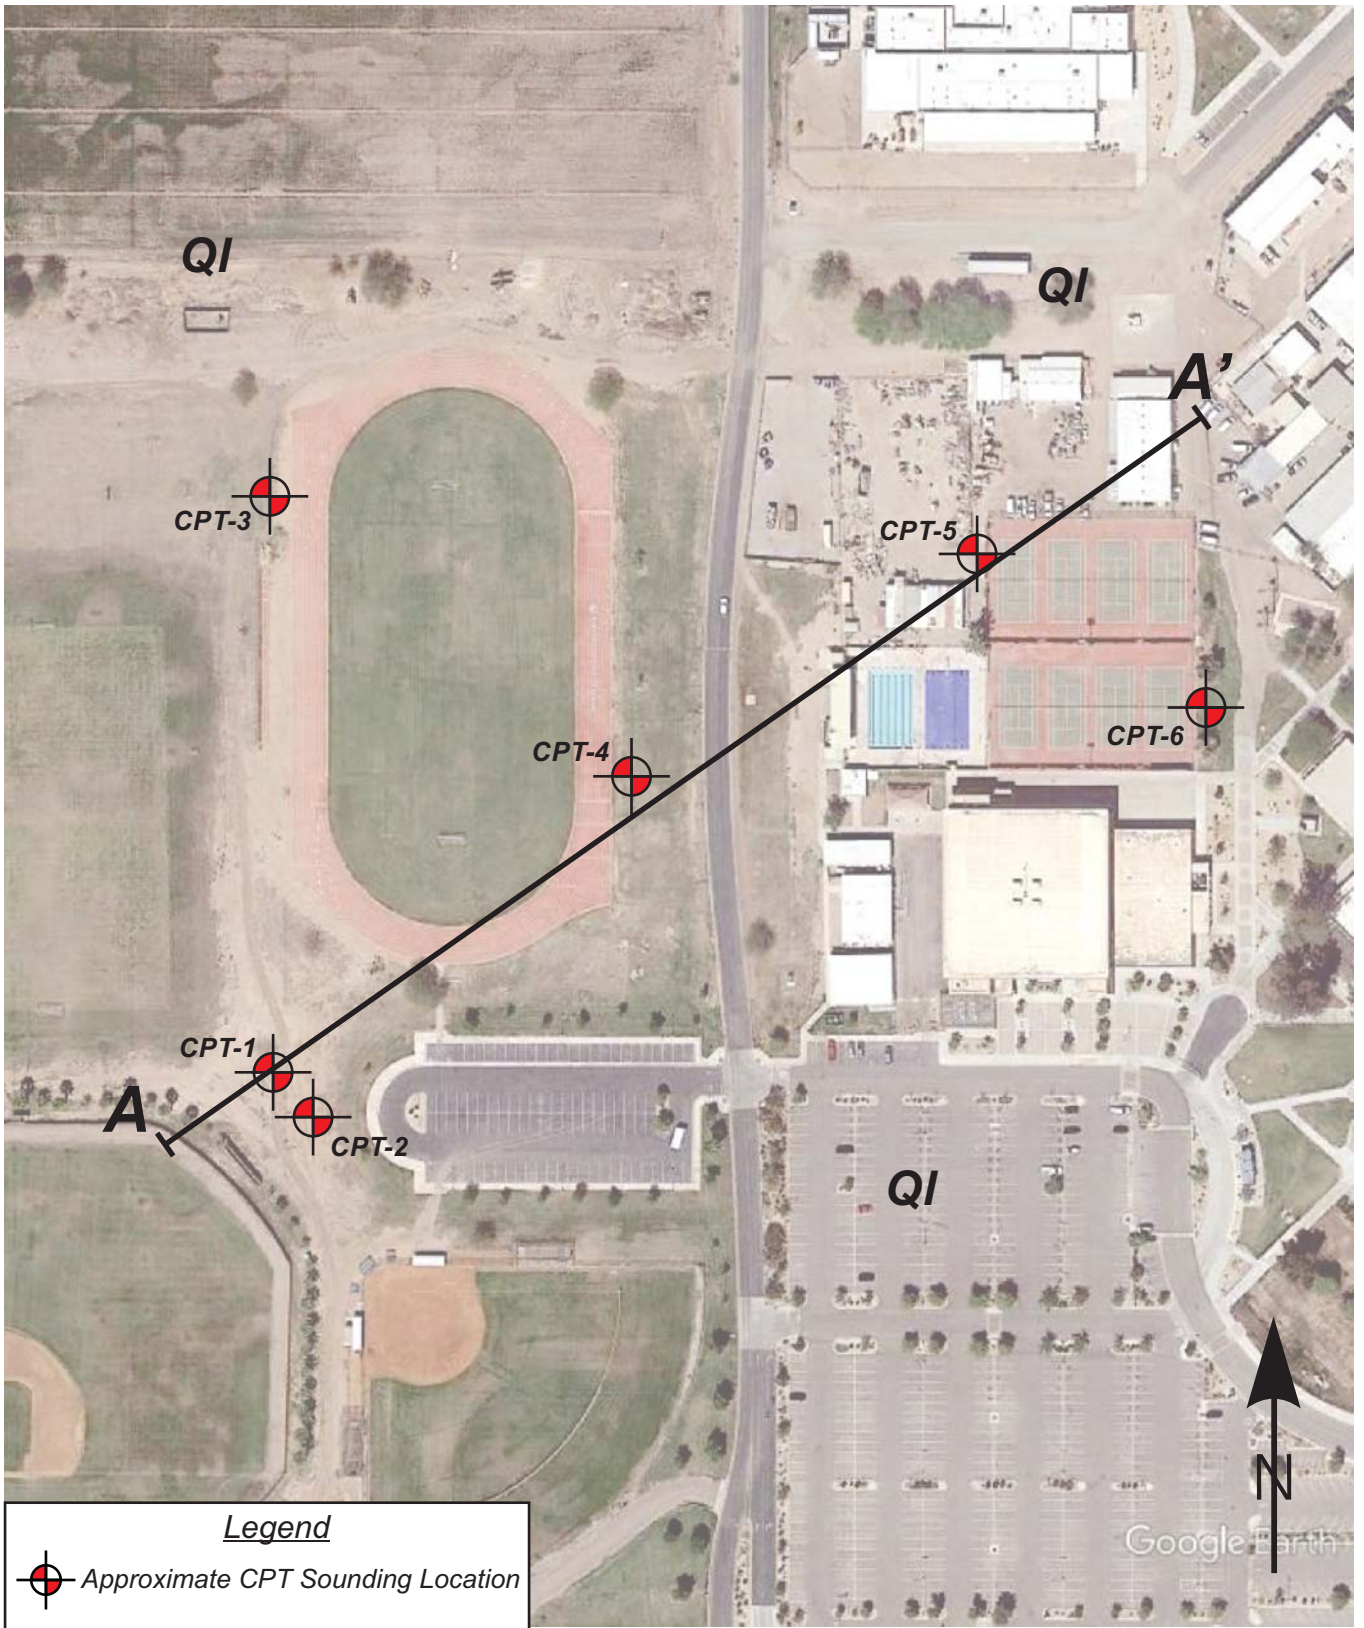Plate  
 A-1



Legend

 Approximate CPT Sounding Location


0 ————— 300  
Scale (ft)

**LANDMARK**  
 Geo-Engineers and Geologists  
 Project No.: LE22111

Site and Exploration Map

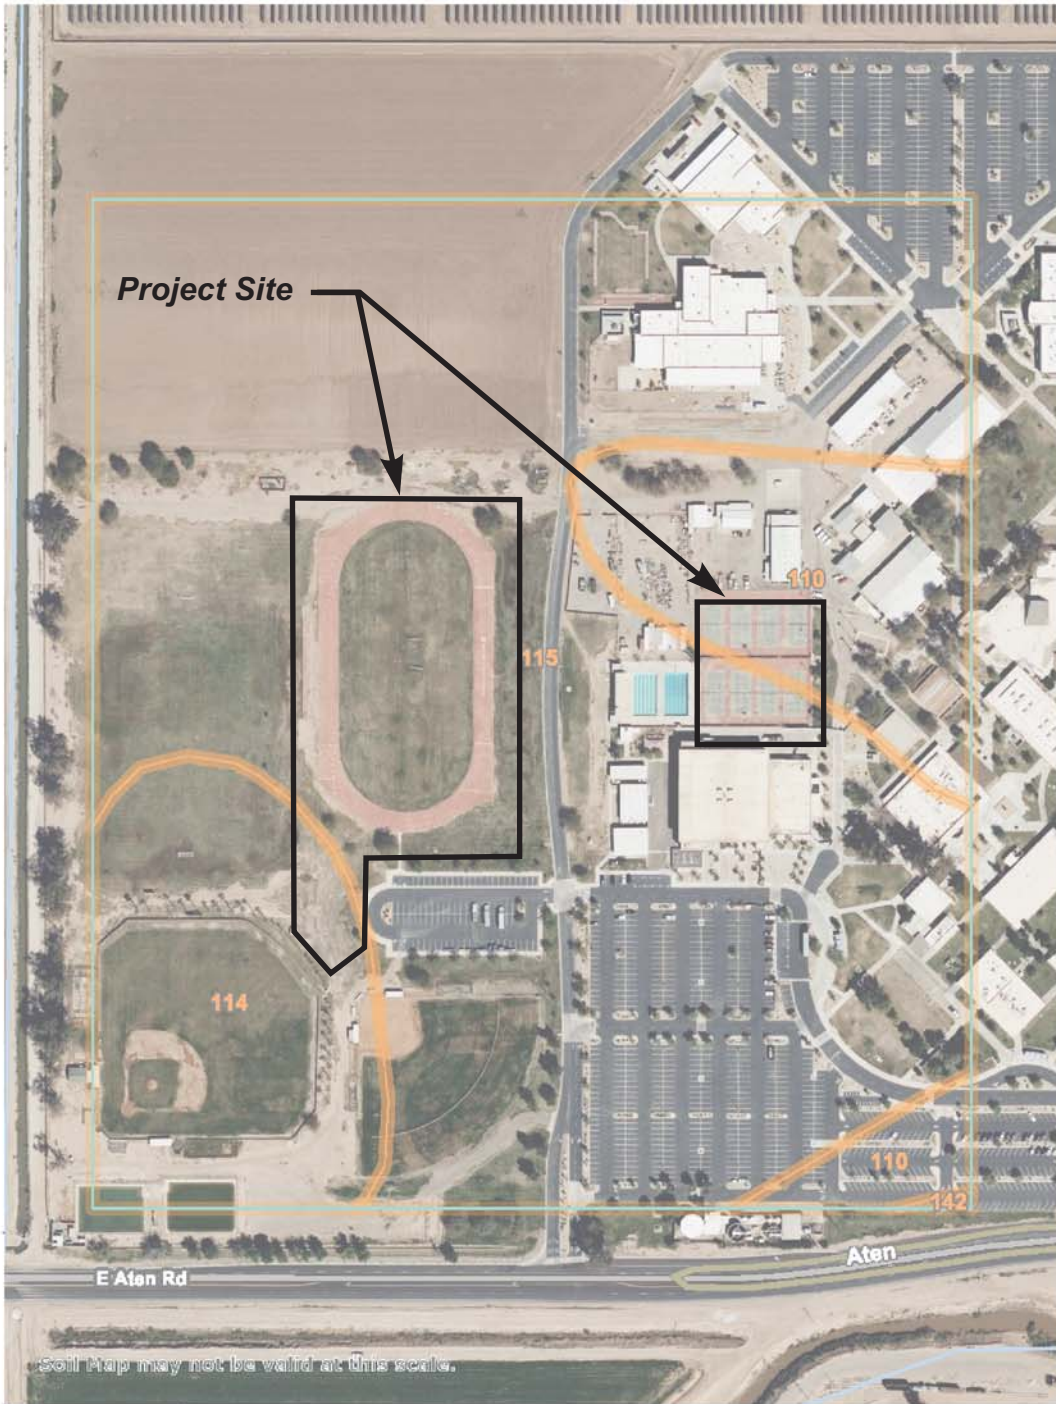Plate  
 A-2





115° 30' 35" W



Map Scale: 1:3,640 if printed on A portrait (8.5" x 11") sheet.



Map projection: Web Mercator Corner coordinates: WGS84

115° 30' 13" W



Natural Resources Conservation Service

Web Soil Survey National Cooperative Soil Survey

5/31/2022 Page 1 of 3

**LANDMARK**  
Geo-Engineers and Geologists  
Project No.: LE22111

Soil Survey Map

Plate A-3

## MAP LEGEND

### Area of Interest (AOI)

 Area of Interest (AOI)

### Soils

 Soil Map Unit Polygons

 Soil Map Unit Lines

 Soil Map Unit Points

### Special Point Features



Blowout



Borrow Pit



Clay Spot



Closed Depression



Gravel Pit



Gravelly Spot



Landfill



Lava Flow



Marsh or swamp



Mine or Quarry



Miscellaneous Water



Perennial Water



Rock Outcrop



Saline Spot



Sandy Spot



Severely Eroded Spot



Sinkhole



Slide or Slip



Sodic Spot



Spoil Area



Stony Spot



Very Stony Spot



Wet Spot



Other



Special Line Features

### Water Features



Streams and Canals

### Transportation



Rails



Interstate Highways



US Routes



Major Roads



Local Roads

### Background



Aerial Photography

## MAP INFORMATION

The soil surveys that comprise your AOI were mapped at 1:24,000.

**Warning:** Soil Map may not be valid at this scale.

Enlargement of maps beyond the scale of mapping can cause misunderstanding of the detail of mapping and accuracy of soil line placement. The maps do not show the small areas of contrasting soils that could have been shown at a more detailed scale.

Please rely on the bar scale on each map sheet for map measurements.

Source of Map: Natural Resources Conservation Service

Web Soil Survey URL:

Coordinate System: Web Mercator (EPSG:3857)

Maps from the Web Soil Survey are based on the Web Mercator projection, which preserves direction and shape but distorts distance and area. A projection that preserves area, such as the Albers equal-area conic projection, should be used if more accurate calculations of distance or area are required.

This product is generated from the USDA-NRCS certified data as of the version date(s) listed below.

Soil Survey Area: Imperial County, California, Imperial Valley Area

Survey Area Data: Version 13, Sep 15, 2021

Soil map units are labeled (as space allows) for map scales 1:50,000 or larger.

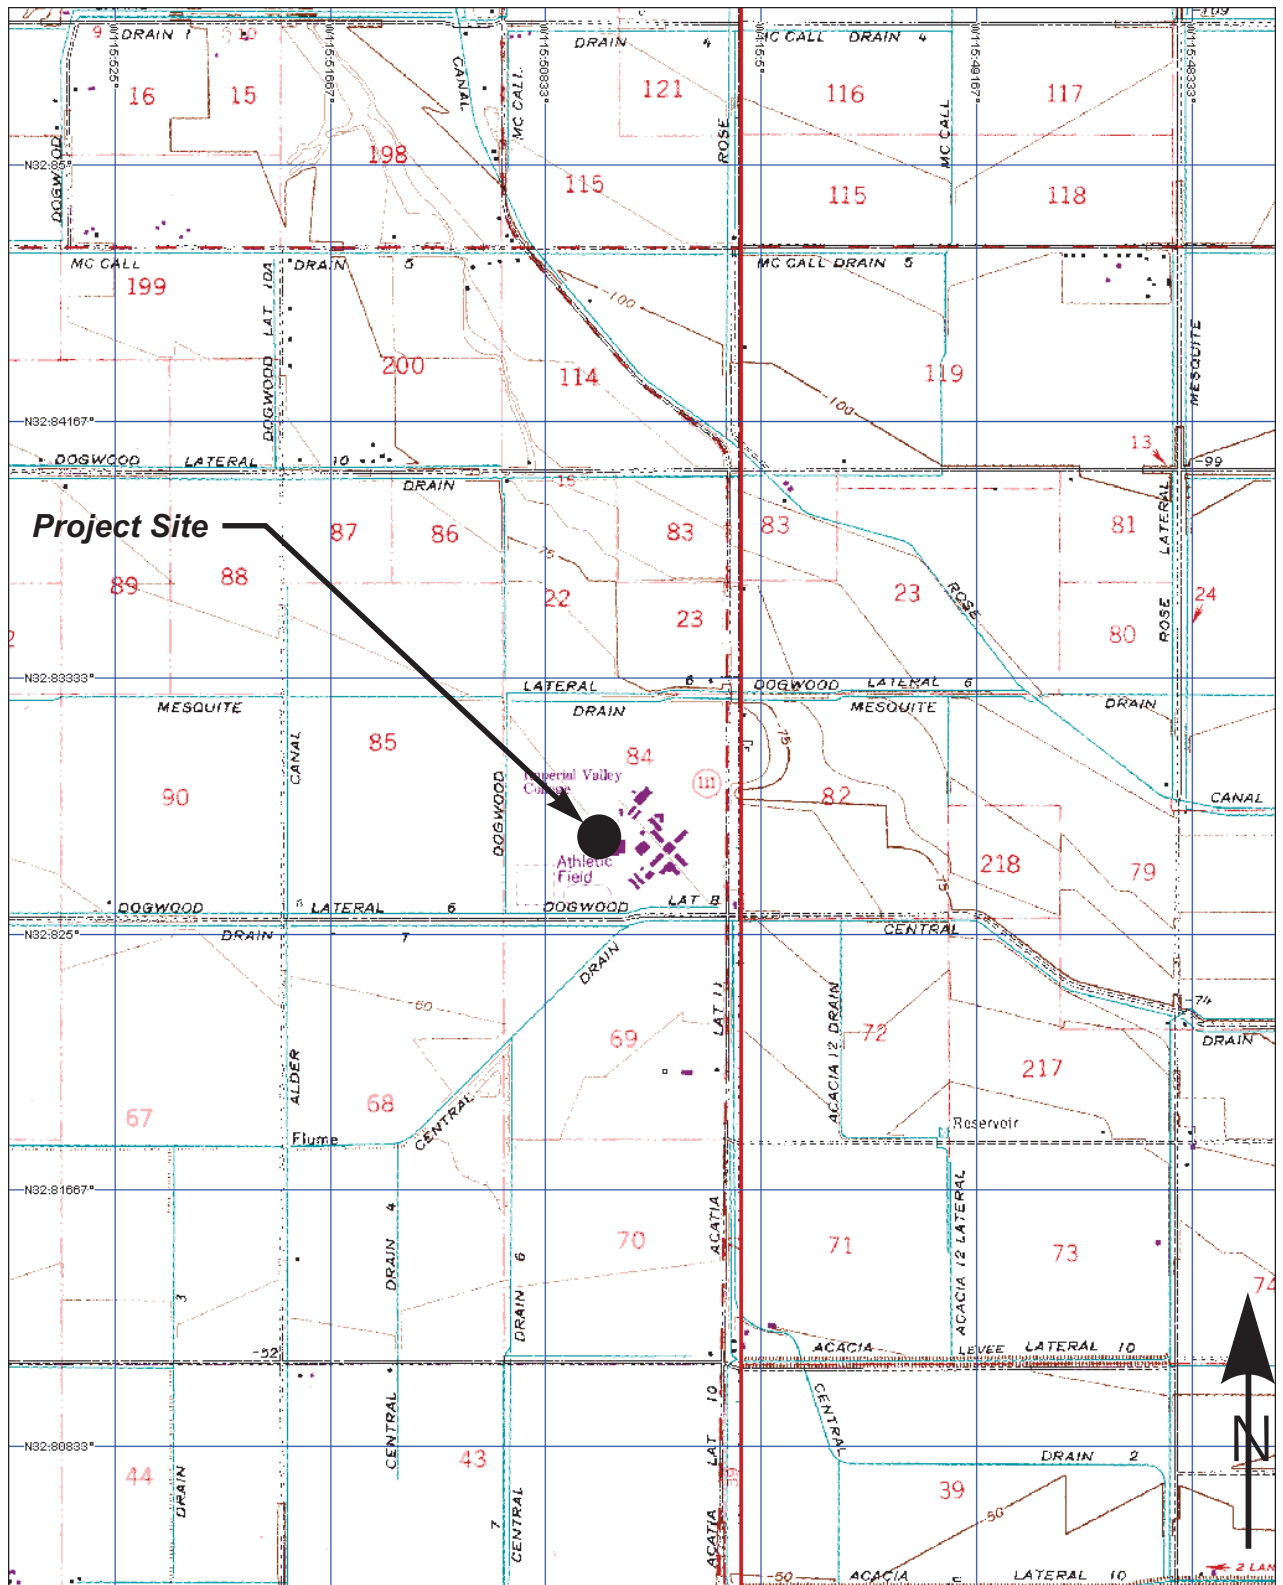
Date(s) aerial images were photographed: Mar 17, 2021—May 22, 2021

The orthophoto or other base map on which the soil lines were compiled and digitized probably differs from the background imagery displayed on these maps. As a result, some minor shifting of map unit boundaries may be evident.

## Map Unit Legend

Map Unit Symbol	Map Unit Name	Acres in AOI	Percent of AOI
110	Holtville silty clay, wet	7.5	11.9%
114	Imperial silty clay, wet	8.2	13.2%
115	Imperial-Glenbar silty clay loams, wet, 0 to 2 percent slopes	46.8	74.8%
142	Vint loamy very fine sand, wet	0.0	0.1%
<b>Totals for Area of Interest</b>		<b>62.6</b>	<b>100.0%</b>





3-D TopoQuads Copyright © 1999 DeLorme Yarmouth, ME 04096 Source Data: USGS


700 ft Scale: 1:24,000 Detail: 13-1 Datum: WGS84

Site Location  
 Lat: 32.8285 N  
 Long: -115.5056 W

**LANDMARK**  
 Geo-Engineers and Geologists  
 Project No.: LE22111

Topographic Map

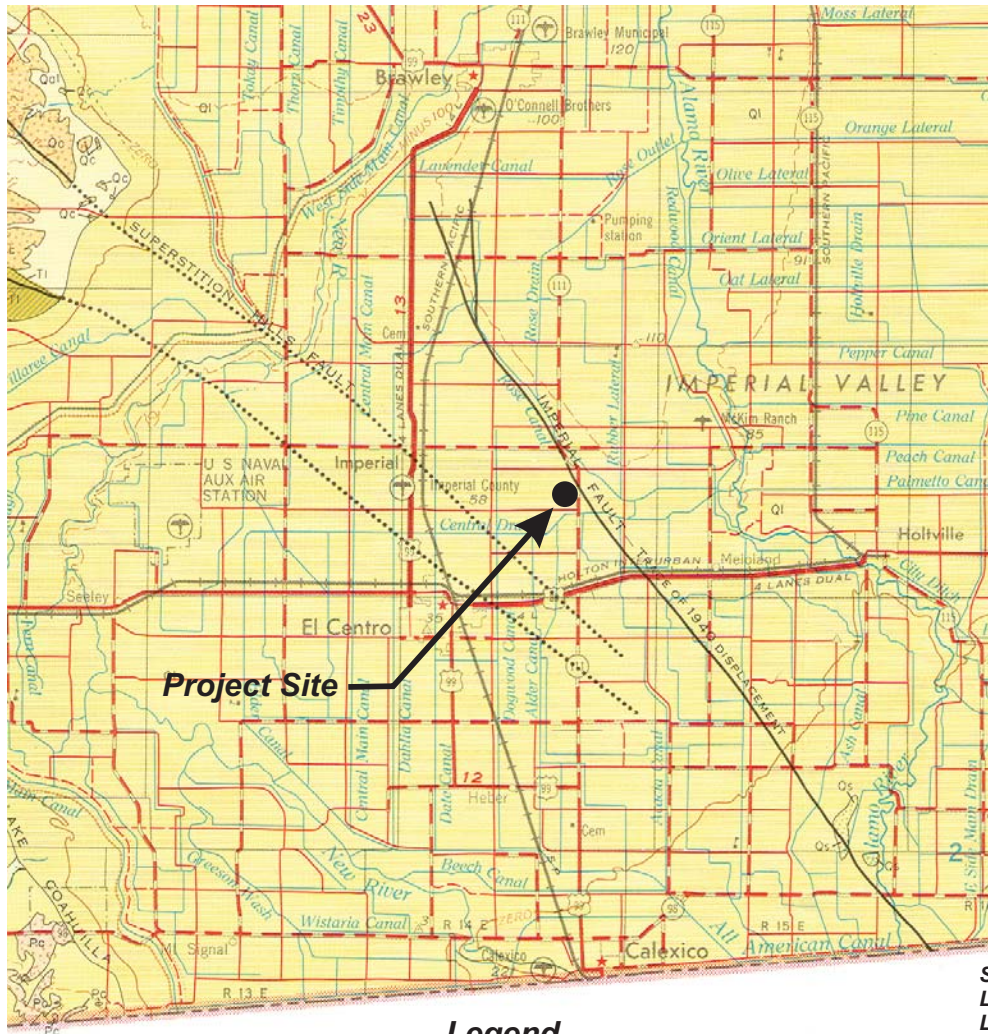
Plate  
 A-4



Site Location  
 Lat: 32.8285 N  
 Long: -115.5056 W

**Legend**
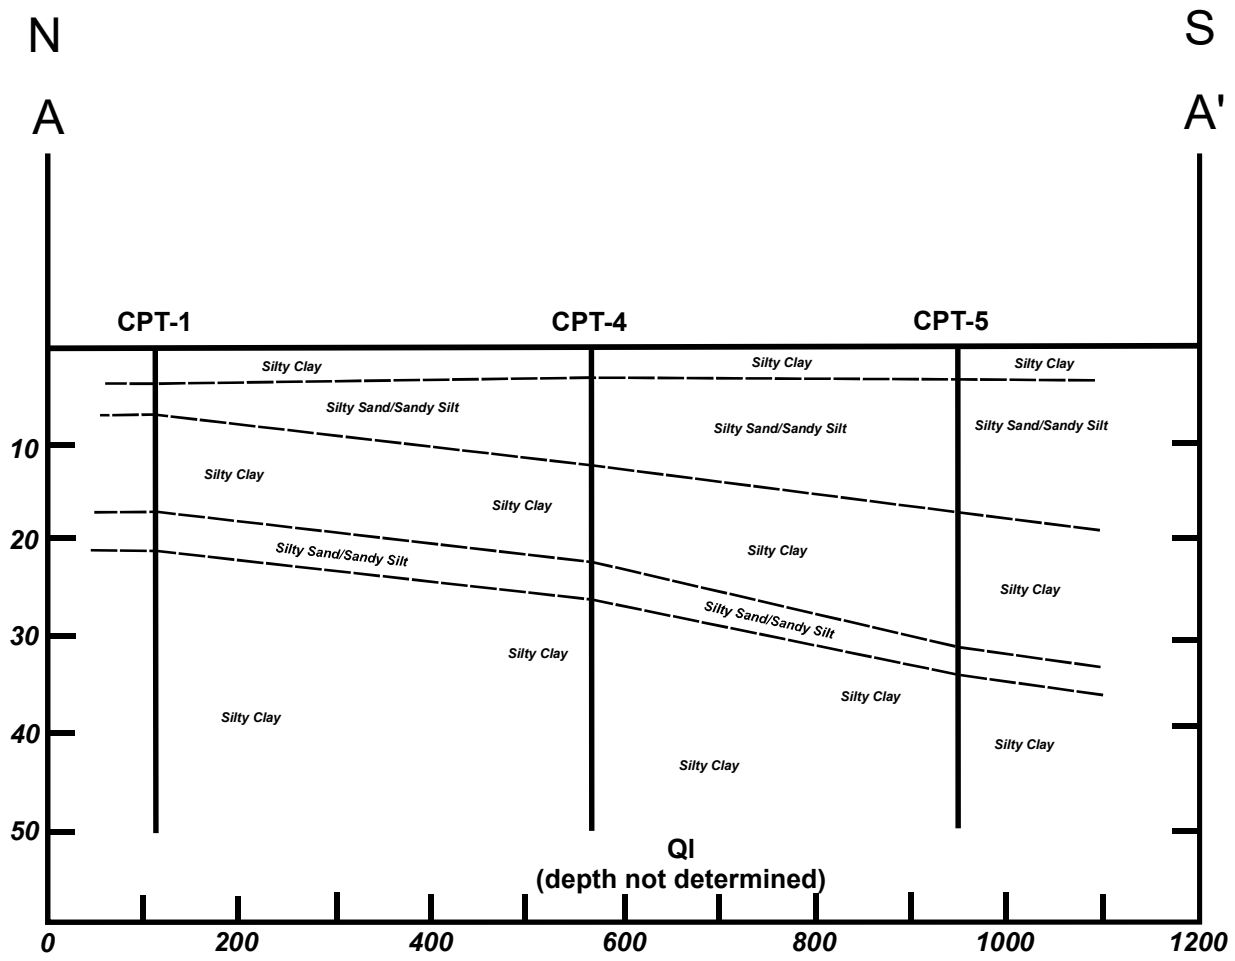
<p><b>QUATERNARY</b></p> <p><b>Recent</b></p> <ul style="list-style-type: none"> <li>Qs Dune sand</li> <li>Qal Alluvium</li> <li>Qsc Stream channel deposits</li> <li>Qf Fan deposits</li> <li>Qb Basin deposits</li> <li>Qst Salt deposits</li> <li>Ql Quaternary lake deposits</li> <li>Qg Glacial deposits</li> <li>Qn Quaternary nonmarine terrace deposits</li> </ul> <p><b>Pleistocene</b></p> <ul style="list-style-type: none"> <li>Qm Pleistocene marine and marine terrace deposits</li> <li>Qc Pleistocene nonmarine</li> <li>Qp Plio-Pleistocene nonmarine</li> <li>Qnc Undivided Pliocene nonmarine</li> <li>Qum Upper Pliocene nonmarine</li> <li>Qpm Upper Pliocene marine</li> <li>Qml Middle and/or lower Pliocene nonmarine</li> <li>Qpm Middle and/or lower Pliocene marine</li> </ul> <p><b>Recent volcanic:</b> Qv<sup>r</sup> - rhyolite; Qv<sup>a</sup> - andesite; Qv<sup>b</sup> - basalt; Qv<sup>p</sup> - pyroclastic rocks</p> <p><b>Pleistocene volcanic:</b> Qv<sup>m</sup> - rhyolite; Qv<sup>a</sup> - andesite; Qv<sup>b</sup> - basalt; Qv<sup>p</sup> - pyroclastic rocks</p> <p><b>Quaternary and/or Pliocene cinder cones</b></p> <p><b>Pliocene volcanic:</b> Pv<sup>r</sup> - rhyolite; Pv<sup>a</sup> - andesite; Pv<sup>b</sup> - basalt; Pv<sup>p</sup> - pyroclastic rocks</p>		<p><b>QUATERNARY</b></p> <p><b>Recent</b></p> <ul style="list-style-type: none"> <li>Qs Dune sand</li> <li>Qal Alluvium</li> <li>Qsc Stream channel deposits</li> <li>Qf Fan deposits</li> <li>Qb Basin deposits</li> <li>Qst Salt deposits</li> <li>Ql Quaternary lake deposits</li> <li>Qg Glacial deposits</li> <li>Qn Quaternary nonmarine terrace deposits</li> </ul> <p><b>Pleistocene</b></p> <ul style="list-style-type: none"> <li>Qm Pleistocene marine and marine terrace deposits</li> <li>Qc Pleistocene nonmarine</li> <li>Qp Plio-Pleistocene nonmarine</li> <li>Qnc Undivided Pliocene nonmarine</li> <li>Qum Upper Pliocene nonmarine</li> <li>Qpm Upper Pliocene marine</li> <li>Qml Middle and/or lower Pliocene nonmarine</li> <li>Qpm Middle and/or lower Pliocene marine</li> </ul> <p><b>Recent volcanic:</b> Qv<sup>r</sup> - rhyolite; Qv<sup>a</sup> - andesite; Qv<sup>b</sup> - basalt; Qv<sup>p</sup> - pyroclastic rocks</p> <p><b>Pleistocene volcanic:</b> Qv<sup>m</sup> - rhyolite; Qv<sup>a</sup> - andesite; Qv<sup>b</sup> - basalt; Qv<sup>p</sup> - pyroclastic rocks</p> <p><b>Quaternary and/or Pliocene cinder cones</b></p> <p><b>Pliocene volcanic:</b> Pv<sup>r</sup> - rhyolite; Pv<sup>a</sup> - andesite; Pv<sup>b</sup> - basalt; Pv<sup>p</sup> - pyroclastic rocks</p>	
<p><b>QUATERNARY</b></p> <p><b>Recent</b></p> <ul style="list-style-type: none"> <li>Qs Dune sand</li> <li>Qal Alluvium</li> <li>Qsc Stream channel deposits</li> <li>Qf Fan deposits</li> <li>Qb Basin deposits</li> <li>Qst Salt deposits</li> <li>Ql Quaternary lake deposits</li> <li>Qg Glacial deposits</li> <li>Qn Quaternary nonmarine terrace deposits</li> </ul> <p><b>Pleistocene</b></p> <ul style="list-style-type: none"> <li>Qm Pleistocene marine and marine terrace deposits</li> <li>Qc Pleistocene nonmarine</li> <li>Qp Plio-Pleistocene nonmarine</li> <li>Qnc Undivided Pliocene nonmarine</li> <li>Qum Upper Pliocene nonmarine</li> <li>Qpm Upper Pliocene marine</li> <li>Qml Middle and/or lower Pliocene nonmarine</li> <li>Qpm Middle and/or lower Pliocene marine</li> </ul> <p><b>Recent volcanic:</b> Qv<sup>r</sup> - rhyolite; Qv<sup>a</sup> - andesite; Qv<sup>b</sup> - basalt; Qv<sup>p</sup> - pyroclastic rocks</p> <p><b>Pleistocene volcanic:</b> Qv<sup>m</sup> - rhyolite; Qv<sup>a</sup> - andesite; Qv<sup>b</sup> - basalt; Qv<sup>p</sup> - pyroclastic rocks</p> <p><b>Quaternary and/or Pliocene cinder cones</b></p> <p><b>Pliocene volcanic:</b> Pv<sup>r</sup> - rhyolite; Pv<sup>a</sup> - andesite; Pv<sup>b</sup> - basalt; Pv<sup>p</sup> - pyroclastic rocks</p>		<p><b>QUATERNARY</b></p> <p><b>Recent</b></p> <ul style="list-style-type: none"> <li>Qs Dune sand</li> <li>Qal Alluvium</li> <li>Qsc Stream channel deposits</li> <li>Qf Fan deposits</li> <li>Qb Basin deposits</li> <li>Qst Salt deposits</li> <li>Ql Quaternary lake deposits</li> <li>Qg Glacial deposits</li> <li>Qn Quaternary nonmarine terrace deposits</li> </ul> <p><b>Pleistocene</b></p> <ul style="list-style-type: none"> <li>Qm Pleistocene marine and marine terrace deposits</li> <li>Qc Pleistocene nonmarine</li> <li>Qp Plio-Pleistocene nonmarine</li> <li>Qnc Undivided Pliocene nonmarine</li> <li>Qum Upper Pliocene nonmarine</li> <li>Qpm Upper Pliocene marine</li> <li>Qml Middle and/or lower Pliocene nonmarine</li> <li>Qpm Middle and/or lower Pliocene marine</li> </ul> <p><b>Recent volcanic:</b> Qv<sup>r</sup> - rhyolite; Qv<sup>a</sup> - andesite; Qv<sup>b</sup> - basalt; Qv<sup>p</sup> - pyroclastic rocks</p> <p><b>Pleistocene volcanic:</b> Qv<sup>m</sup> - rhyolite; Qv<sup>a</sup> - andesite; Qv<sup>b</sup> - basalt; Qv<sup>p</sup> - pyroclastic rocks</p> <p><b>Quaternary and/or Pliocene cinder cones</b></p> <p><b>Pliocene volcanic:</b> Pv<sup>r</sup> - rhyolite; Pv<sup>a</sup> - andesite; Pv<sup>b</sup> - basalt; Pv<sup>p</sup> - pyroclastic rocks</p>	



Scale  
 1" = 200' Horizontal  
 1" = 20' Vertical


**LANDMARK**  
 Geo-Engineers and Geologists

Project No.: LE22111

Schematic Geologic  
 Cross-section (A-A')

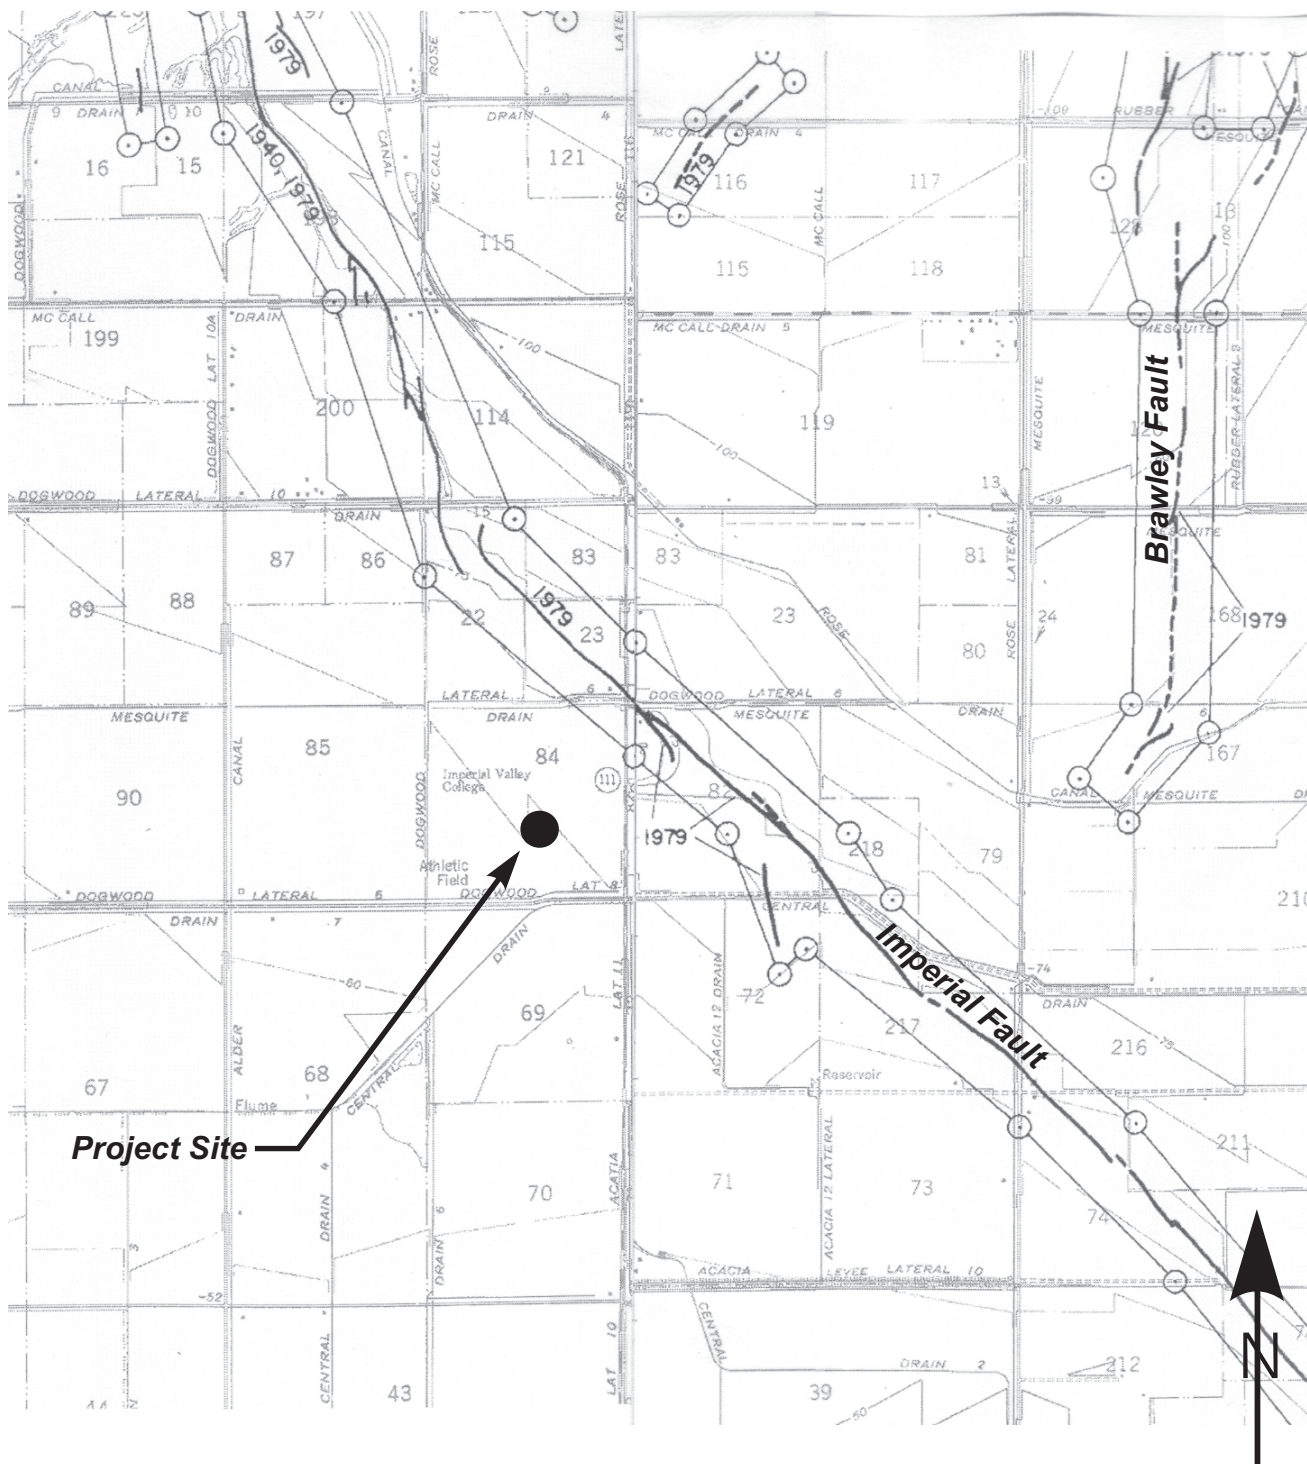Plate  
 A-6






**Project Site**

**Site Location**  
 Lat: 32.8285 N  
 Long: -115.5056 W

**LANDMARK**  
 Geo-Engineers and Geologists  
 Project No.: LE22111

**A-P Earthquake Fault Map**

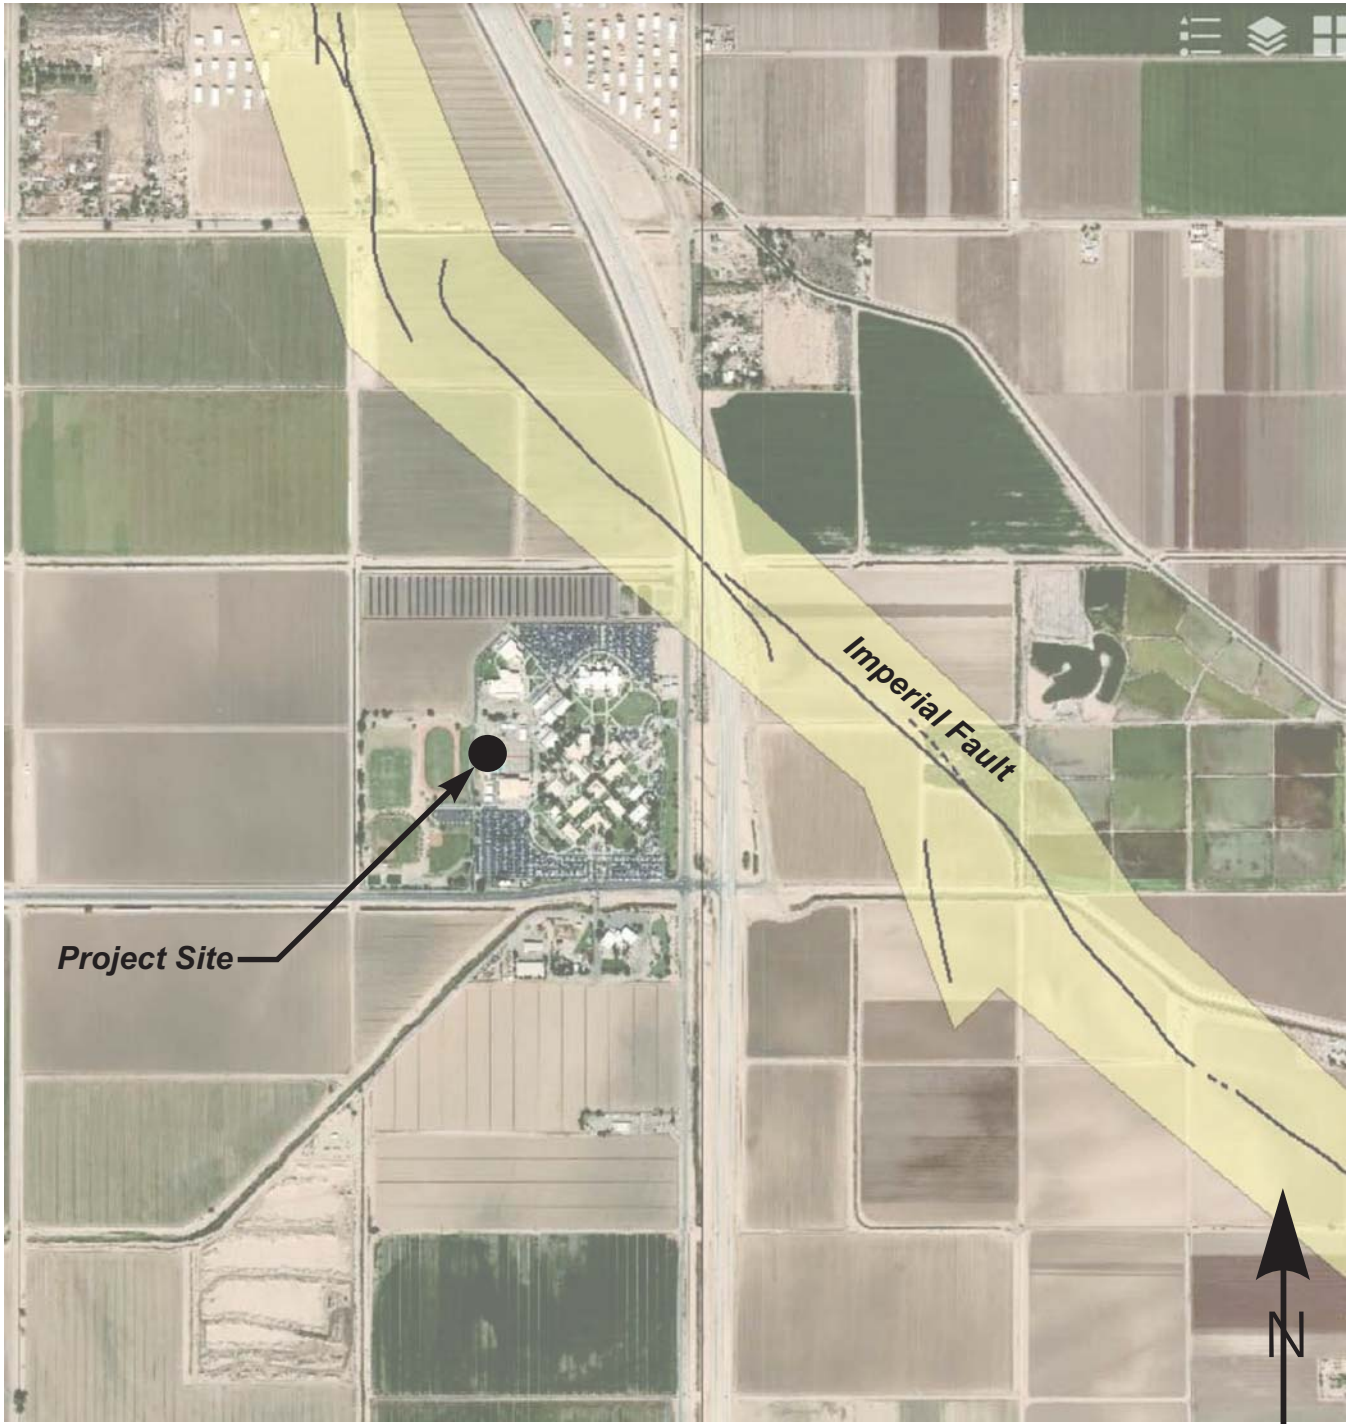**Plate**  
**A-7**




Site Location  
Lat: 32.8285 N  
Long: -115.5056 W

**LANDMARK**  
Geo-Engineers and Geologists  
Project No.: LE20129

Earthquake Zones of  
Required Investigation Map

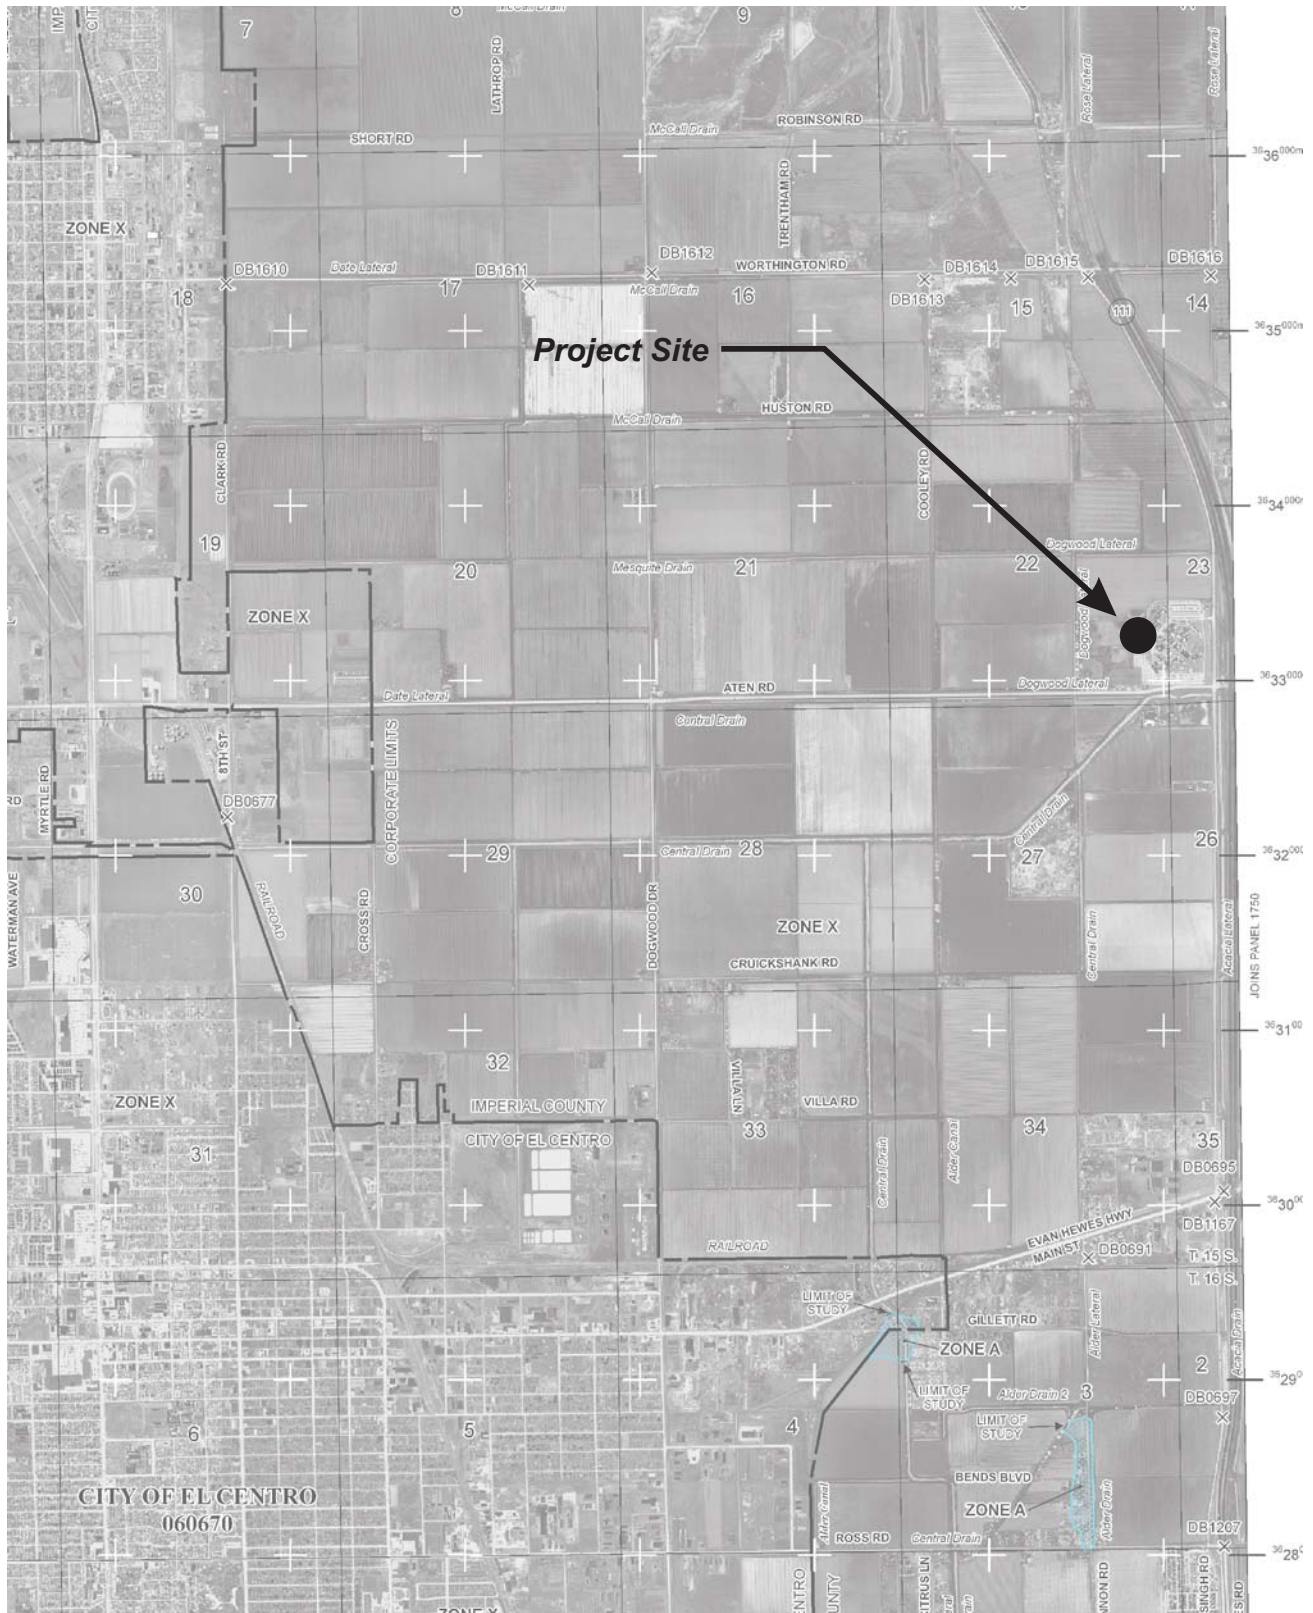Plate  
A-8





Reference: Federal Emergency Management Agency (FEMA)  
 Panel Number 06025C1725C



Project No.: LE22111

FEMA Flood Map

Plate  
 A-9

# LEGEND



## SPECIAL FLOOD HAZARD AREAS SUBJECT TO INUNDATION BY THE 1% ANNUAL CHANCE FLOOD

The 1% annual flood (100-year flood), also known as the base flood, is the flood that has a 1% chance of being equaled or exceeded in any given year. The Special Flood Hazard Area is the area subject to flooding by the 1% annual chance flood. Areas of Special Flood Hazard include Zones A, AE, AH, AO, AR, A99, V, and VE. The Base Flood Elevation is the water-surface elevation of the 1% annual chance flood.

<b>ZONE A</b>	No Base Flood Elevations determined.
<b>ZONE AE</b>	Base Flood Elevations determined.
<b>ZONE AH</b>	Flood depths of 1 to 3 feet (usually areas of ponding); Base Flood Elevations determined.
<b>ZONE AO</b>	Flood depths of 1 to 3 feet (usually sheet flow on sloping terrain); average depths determined. For areas of alluvial fan flooding, velocities also determined.
<b>ZONE AR</b>	Special Flood Hazard Area formerly protected from the 1% annual chance flood by a flood control system that was subsequently decertified. Zone AR indicates that the former flood control system is being restored to provide protection from the 1% annual chance or greater flood.
<b>ZONE A99</b>	Area to be protected from 1% annual chance flood by a Federal flood protection system under construction; no Base Flood Elevations determined.
<b>ZONE V</b>	Coastal flood zone with velocity hazard (wave action); no Base Flood Elevations determined.
<b>ZONE VE</b>	Coastal flood zone with velocity hazard (wave action); Base Flood Elevations determined.



## FLOODWAY AREAS IN ZONE AE

The floodway is the channel of a stream plus any adjacent floodplain areas that must be kept free of encroachment so that the 1% annual chance flood can be carried without substantial increases in flood heights.



## OTHER FLOOD AREAS

**ZONE X**

Areas of 0.2% annual chance flood; areas of 1% annual chance flood with average depths of less than 1 foot or with drainage areas less than 1 square mile; and areas protected by levees from 1% annual chance flood.



## OTHER AREAS

**ZONE X**

Areas determined to be outside the 0.2% annual chance floodplain.

**ZONE D**

Areas in which flood hazards are undetermined, but possible.



## COASTAL BARRIER RESOURCES SYSTEM (CBRS) AREAS



## OTHERWISE PROTECTED AREAS (OPAs)

CBRS areas and OPAs are normally located within or adjacent to Special Flood Hazard Areas.



1% annual chance floodplain boundary



0.2% annual chance floodplain boundary



Floodway boundary



Zone D boundary



CBRS and OPA boundary



Boundary dividing Special Flood Hazard Area Zones and boundary dividing Special Flood Hazard Areas of different Base Flood Elevations, flood depths or flood velocities.



Base Flood Elevation line and value; elevation in feet\*

(EL 987)

Base Flood Elevation value where uniform within zone; elevation in feet\*

\* Referenced to the North American Vertical Datum of 1988



Cross section line



Transect line

87°07'45", 32°22'30"

Geographic coordinates referenced to the North American Datum of 1983 (NAD 83), Western Hemisphere

2476000m N

1000-meter Universal Transverse Mercator grid values, zone 11N

600000 FT

5000-foot grid ticks: California State Plane coordinate system, zone VI (FIPZONE 0406), Lambert Conformal Conic projection

DX5510 x

Bench mark (see explanation in Notes to Users section of this FIRM panel)

● M1.5

River Mile

# APPENDIX B



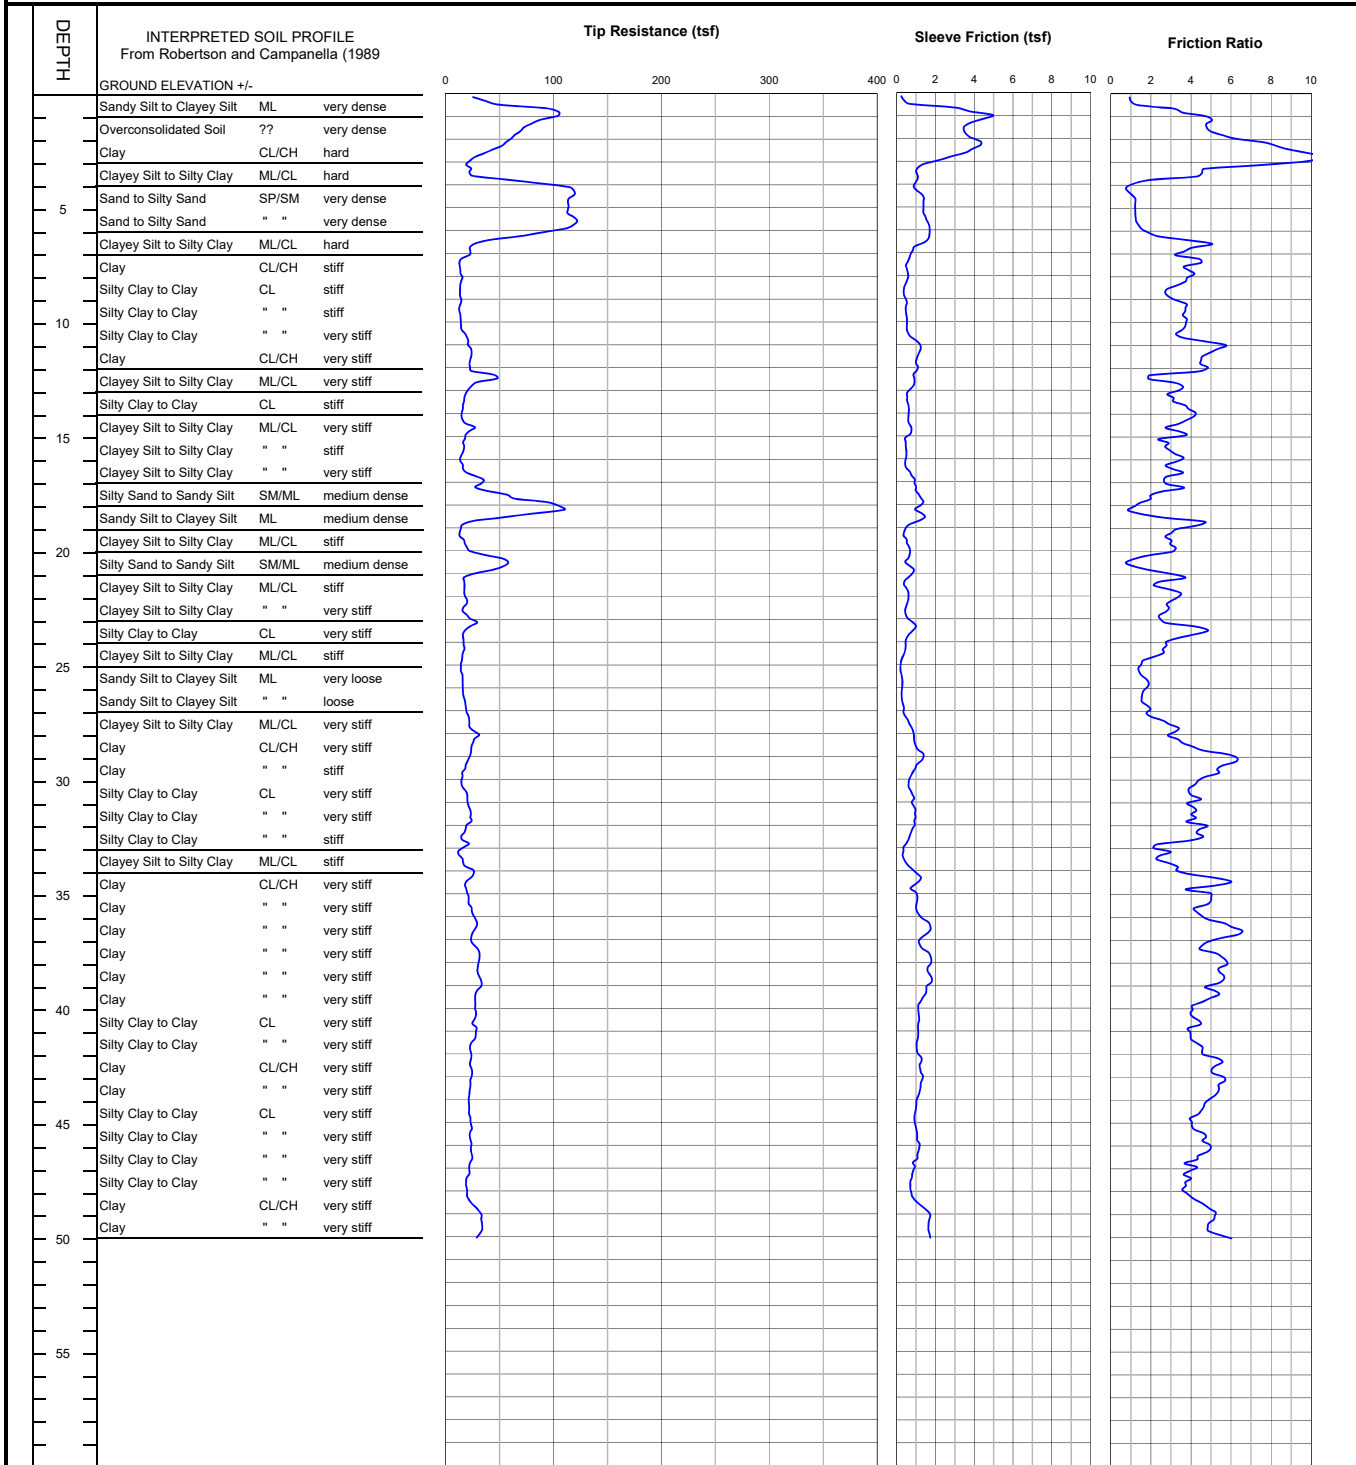
**CLIENT:** Imperial Community College District  
**PROJECT:** Sports Field Improvements - Imperial, CA

**CONE PENETROMETER:** Kehoe Testing & Engineering Truck Mounted Electric  
 Cone with 30 ton reaction weight

**LOCATION:** See Site and Boring Location Plan

**DATE:** 5/26/2022

**CONE SOUNDING DATA CPT-1**



END OF SOUNDING AT 50 ft.

**Project No.**  
LE22111



**PLATE**  
B-1

LANDMARK CONSULTANTS, INC.

CONE PENETROMETER INTERPRETATION (based on Robertson & Campanella, 1989, refer to Key to CPT logs)

Project: Sports Field Improvements - Imperial, CA

Project No: LE22111

Date: 5/26/2022

CONE SOUNDING: CPT-1		Phi Correlation: 0 0-Schm(78),1-R&C(83),2-PHT(74)												
Est. GWT (ft): 8														
Base Depth (m)	Base Depth (ft)	Avg Tip Qc, tsf	Avg Friction Ratio, %	Soil Classification	USCS	Density or Consistency	Est. Density (pcf)	SPT N(60)	Norm. Qc1n	% Fines	Rel. Dens. Dr (%)	Nk: Phi (deg.)	17 Su (tsf)	OCR
0.15	0.5	37.01	1.09	Silty Sand to Sandy Silt	SM/ML	very dense	115	8	70.0	30	105	43		
0.30	1.0	101.17	3.85	Clayey Silt to Silty Clay	ML/CL	hard	120	40		40			5.95	>10
0.45	1.5	80.35	4.87	Overconsolidated Soil	??	very dense	120	80	151.9	50	104	43		
0.60	2.0	64.96	5.60	Overconsolidated Soil	??	very dense	120	65	122.8	60	92	41		
0.75	2.5	50.34	8.36	Clay	CL/CH	hard	125	40		75			2.95	>10
0.93	3.0	28.20	10.10	Clay	CL/CH	very stiff	125	23		100			1.65	>10
1.08	3.5	21.48	5.55	Clay	CL/CH	very stiff	125	17		85			1.25	>10
1.23	4.0	56.68	2.44	Sandy Silt to Clayey Silt	ML	dense	115	16	107.2	40	77	39		
1.38	4.5	117.68	0.90	Sand to Silty Sand	SP/SM	very dense	115	21	222.5	10	97	42		
1.53	5.0	113.82	1.22	Sand to Silty Sand	SP/SM	very dense	115	21	207.5	15	94	41		
1.68	5.5	116.80	1.24	Sand to Silty Sand	SP/SM	very dense	115	21	202.9	15	93	41		
1.83	6.0	106.82	1.60	Sand to Silty Sand	SP/SM	dense	115	19	177.6	20	89	41		
1.98	6.5	46.81	3.76	Clayey Silt to Silty Clay	ML/CL	hard	120	19		55			2.73	>10
2.13	7.0	22.56	3.65	Silty Clay to Clay	CL	very stiff	125	13		70			1.30	>10
2.28	7.5	13.55	4.19	Clay	CL/CH	stiff	125	11		95			0.77	>10
2.45	8.0	14.31	3.96	Clay	CL/CH	stiff	125	11		90			0.81	>10
2.60	8.5	13.76	3.29	Silty Clay to Clay	CL	stiff	125	8		85			0.78	>10
2.75	9.0	13.72	2.95	Clayey Silt to Silty Clay	ML/CL	stiff	120	5		85			0.78	>10
2.90	9.5	13.06	3.74	Silty Clay to Clay	CL	stiff	125	7		95			0.74	>10
3.05	10.0	13.86	3.71	Silty Clay to Clay	CL	stiff	125	8		90			0.78	>10
3.20	10.5	15.61	3.50	Silty Clay to Clay	CL	stiff	125	9		85			0.89	>10
3.35	11.0	20.44	4.69	Clay	CL/CH	very stiff	125	16		85			1.17	>10
3.50	11.5	23.70	4.95	Clay	CL/CH	very stiff	125	19		85			1.36	>10
3.65	12.0	22.45	4.61	Clay	CL/CH	very stiff	125	18		85			1.29	>10
3.80	12.5	38.80	2.73	Sandy Silt to Clayey Silt	ML	medium dense	115	11	48.6	55	51	35		
3.95	13.0	24.50	3.41	Clayey Silt to Silty Clay	ML/CL	very stiff	120	10		75			1.40	>10
4.13	13.5	17.74	3.03	Clayey Silt to Silty Clay	ML/CL	very stiff	120	7		85			1.01	>10
4.28	14.0	15.66	3.94	Silty Clay to Clay	CL	stiff	125	9		95			0.88	>10
4.43	14.5	16.29	3.75	Silty Clay to Clay	CL	stiff	125	9		95			0.92	>10
4.58	15.0	22.56	3.31	Clayey Silt to Silty Clay	ML/CL	very stiff	120	9		80			1.29	>10
4.73	15.5	17.08	2.66	Clayey Silt to Silty Clay	ML/CL	stiff	120	7		85			0.96	>10
4.88	16.0	14.84	3.27	Silty Clay to Clay	CL	stiff	125	8		95			0.83	>10
5.03	16.5	16.91	3.15	Clayey Silt to Silty Clay	ML/CL	stiff	120	7		90			0.95	>10
5.18	17.0	31.88	2.74	Sandy Silt to Clayey Silt	ML	medium dense	115	9	36.2	65	42	34		
5.33	17.5	41.19	2.72	Sandy Silt to Clayey Silt	ML	medium dense	115	12	46.3	60	50	35		
5.48	18.0	87.77	1.53	Silty Sand to Sandy Silt	SM/ML	dense	115	20	97.8	30	72	38		
5.65	18.5	81.66	1.71	Silty Sand to Sandy Silt	SM/ML	medium dense	115	18	90.2	35	69	38		
5.80	19.0	18.12	4.10	Silty Clay to Clay	CL	very stiff	125	10		100			1.02	>10
5.95	19.5	14.27	2.93	Clayey Silt to Silty Clay	ML/CL	stiff	120	6		100			0.79	>10
6.10	20.0	19.99	3.09	Clayey Silt to Silty Clay	ML/CL	very stiff	120	8		90			1.13	>10
6.25	20.5	48.85	1.26	Silty Sand to Sandy Silt	SM/ML	medium dense	115	11	52.1	40	53	35		
6.40	21.0	41.37	2.11	Sandy Silt to Clayey Silt	ML	medium dense	115	12	43.8	55	48	35		
6.55	21.5	17.15	2.77	Clayey Silt to Silty Clay	ML/CL	stiff	120	7		95			0.96	>10
6.70	22.0	17.46	3.25	Clayey Silt to Silty Clay	ML/CL	stiff	120	7		100			0.98	>10
6.85	22.5	18.57	2.91	Clayey Silt to Silty Clay	ML/CL	very stiff	120	7		95			1.04	>10
7.00	23.0	19.27	2.55	Clayey Silt to Silty Clay	ML/CL	very stiff	120	8		90			1.08	>10
7.18	23.5	23.56	3.96	Silty Clay to Clay	CL	very stiff	125	13		95			1.33	>10
7.33	24.0	16.28	3.46	Silty Clay to Clay	CL	stiff	125	9		100			0.90	7.70
7.48	24.5	16.73	2.67	Clayey Silt to Silty Clay	ML/CL	stiff	120	7		100			0.93	>10
7.63	25.0	14.90	1.77	Clayey Silt to Silty Clay	ML/CL	stiff	120	6		95			0.82	8.70
7.78	25.5	14.62	1.44	Sandy Silt to Clayey Silt	ML	very loose	115	4	14.4	90	15	30		
7.93	26.0	15.71	1.84	Clayey Silt to Silty Clay	ML/CL	stiff	120	6		95			0.87	9.19
8.08	26.5	16.71	1.58	Sandy Silt to Clayey Silt	ML	very loose	115	5	16.2	90	19	31		
8.23	27.0	18.92	1.86	Sandy Silt to Clayey Silt	ML	loose	115	5	18.2	90	22	31		
8.38	27.5	21.65	2.51	Clayey Silt to Silty Clay	ML/CL	very stiff	120	9		90			1.21	>10
8.53	28.0	26.50	3.15	Clayey Silt to Silty Clay	ML/CL	very stiff	120	11		90			1.50	>10
8.68	28.5	25.40	3.68	Clayey Silt to Silty Clay	ML/CL	very stiff	120	10		95			1.43	>10
8.85	29.0	22.90	5.58	Clay	CL/CH	very stiff	125	18		100			1.28	8.27
9.00	29.5	18.99	5.71	Clay	CL/CH	very stiff	125	15		100			1.05	5.88
9.15	30.0	15.25	4.82	Clay	CL/CH	stiff	125	12		100			0.83	4.00
9.30	30.5	16.39	4.01	Silty Clay to Clay	CL	stiff	125	9		100			0.90	5.76
9.45	31.0	20.15	4.12	Silty Clay to Clay	CL	very stiff	125	12		100			1.12	8.00
9.60	31.5	22.49	4.12	Silty Clay to Clay	CL	very stiff	125	13		100			1.25	9.59
9.75	32.0	22.11	4.28	Silty Clay to Clay	CL	very stiff	125	13		100			1.23	9.00
9.90	32.5	16.81	4.44	Clay	CL/CH	stiff	125	13		100			0.92	4.18
10.05	33.0	17.81	2.78	Clayey Silt to Silty Clay	ML/CL	stiff	120	7		100			0.98	8.14
10.20	33.5	13.24	2.57	Clayey Silt to Silty Clay	ML/CL	stiff	120	5		100			0.71	4.78
10.38	34.0	19.85	3.18	Clayey Silt to Silty Clay	ML/CL	very stiff	120	8		100			1.10	9.59
10.53	34.5	22.94	5.10	Clay	CL/CH	very stiff	125	18		100			1.28	6.43
10.68	35.0	18.88	4.63	Clay	CL/CH	very stiff	125	15		100			1.04	4.57
10.83	35.5	21.27	4.94	Clay	CL/CH	very stiff	125	17		100			1.18	5.53
10.98	36.0	24.53	4.32	Silty Clay to Clay	CL	very stiff	125	14		100			1.37	9.00
11.13	36.5	27.91	5.77	Clay	CL/CH	very stiff	125	22		100			1.56	8.41
11.28	37.0	23.98	5.56	Clay	CL/CH	very stiff	125	19		100			1.33	6.32
11.43	37.5	29.00	4.75	Silty Clay to Clay	CL	very stiff	125	17		100			1.63	>10
11.58	38.0	30.91	5.70	Clay	CL/CH	very stiff	125	25		100			1.74	9.59
11.73	38.5	29.87	5.49	Clay	CL/CH	very stiff	125	24		100			1.68	8.70

LANDMARK CONSULTANTS, INC.

CONE PENETROMETER INTERPRETATION (based on Robertson & Campanella, 1989, refer to Key to CPT logs)

Project: Sports Field Improvements - Imperial, CA

Project No: LE22111

Date: 5/26/2022

CONE SOUNDING: CPT-1		Phi Correlation: 0 0-Schm(78),1-R&C(83),2-PHT(74)												
Est. GWT (ft): 8														
Base Depth (m)	Base Depth (ft)	Avg Tip Qc, tsf	Avg Friction Ratio, %	Soil Classification	USCS	Density or Consistency	Est. Density (pcf)	SPT N(60)	Norm. Qc1n	Est. % Fines	Rel. Dens. Dr (%)	Nk: Phi (deg.)	17 Su (tsf)	OCR
11.88	39.0	32.81	5.23	Clay	CL/CH	very stiff	125	26		100			1.85	>10
12.05	39.5	28.17	5.18	Clay	CL/CH	very stiff	125	23		100			1.57	7.41
12.20	40.0	27.37	4.23	Silty Clay to Clay	CL	very stiff	125	16		100			1.53	9.39
12.35	40.5	27.48	4.16	Silty Clay to Clay	CL	very stiff	125	16		100			1.53	9.19
12.50	41.0	27.13	4.10	Silty Clay to Clay	CL	very stiff	125	16		100			1.51	8.85
12.65	41.5	26.30	4.10	Silty Clay to Clay	CL	very stiff	125	15		100			1.46	8.14
12.80	42.0	23.01	4.58	Clay	CL/CH	very stiff	125	18		100			1.27	4.89
12.95	42.5	23.08	5.38	Clay	CL/CH	very stiff	125	18		100			1.27	4.89
13.10	43.0	24.22	5.25	Clay	CL/CH	very stiff	125	19		100			1.34	5.10
13.25	43.5	22.87	5.50	Clay	CL/CH	very stiff	125	18		100			1.26	4.57
13.40	44.0	21.78	5.14	Clay	CL/CH	very stiff	125	17		100			1.19	4.18
13.58	44.5	21.65	4.61	Clay	CL/CH	very stiff	125	17		100			1.18	4.09
13.73	45.0	22.49	4.11	Silty Clay to Clay	CL	very stiff	125	13		100			1.23	5.53
13.88	45.5	23.49	4.28	Silty Clay to Clay	CL	very stiff	125	13		100			1.29	5.88
14.03	46.0	23.08	4.75	Clay	CL/CH	very stiff	125	18		100			1.26	4.28
14.18	46.5	23.74	4.71	Clay	CL/CH	very stiff	125	19		100			1.30	4.47
14.33	47.0	22.75	4.06	Silty Clay to Clay	CL	very stiff	125	13		100			1.24	5.31
14.48	47.5	20.17	3.79	Silty Clay to Clay	CL	very stiff	125	12		100			1.09	4.28
14.63	48.0	19.44	3.70	Silty Clay to Clay	CL	very stiff	125	11		100			1.05	4.00
14.78	48.5	22.03	4.34	Silty Clay to Clay	CL	very stiff	125	13		100			1.20	4.78
14.93	49.0	30.87	5.11	Clay	CL/CH	very stiff	125	25		100			1.72	6.32
15.10	49.5	33.47	4.95	Clay	CL/CH	very stiff	125	27		100			1.87	7.13
15.25	50.0	31.32	5.42	Clay	CL/CH	very stiff	125	25		100			1.74	6.32


**CLIENT:** Imperial Community College District  
**PROJECT:** Sports Field Improvements - Imperial, CA

**CONE PENETROMETER:** Kehoe Testing & Engineering Truck Mounted Electric  
 Cone with 30 ton reaction weight

**LOCATION:** See Site and Boring Location Plan

**DATE:** 5/26/2022

**CONE SOUNDING DATA CPT-2**

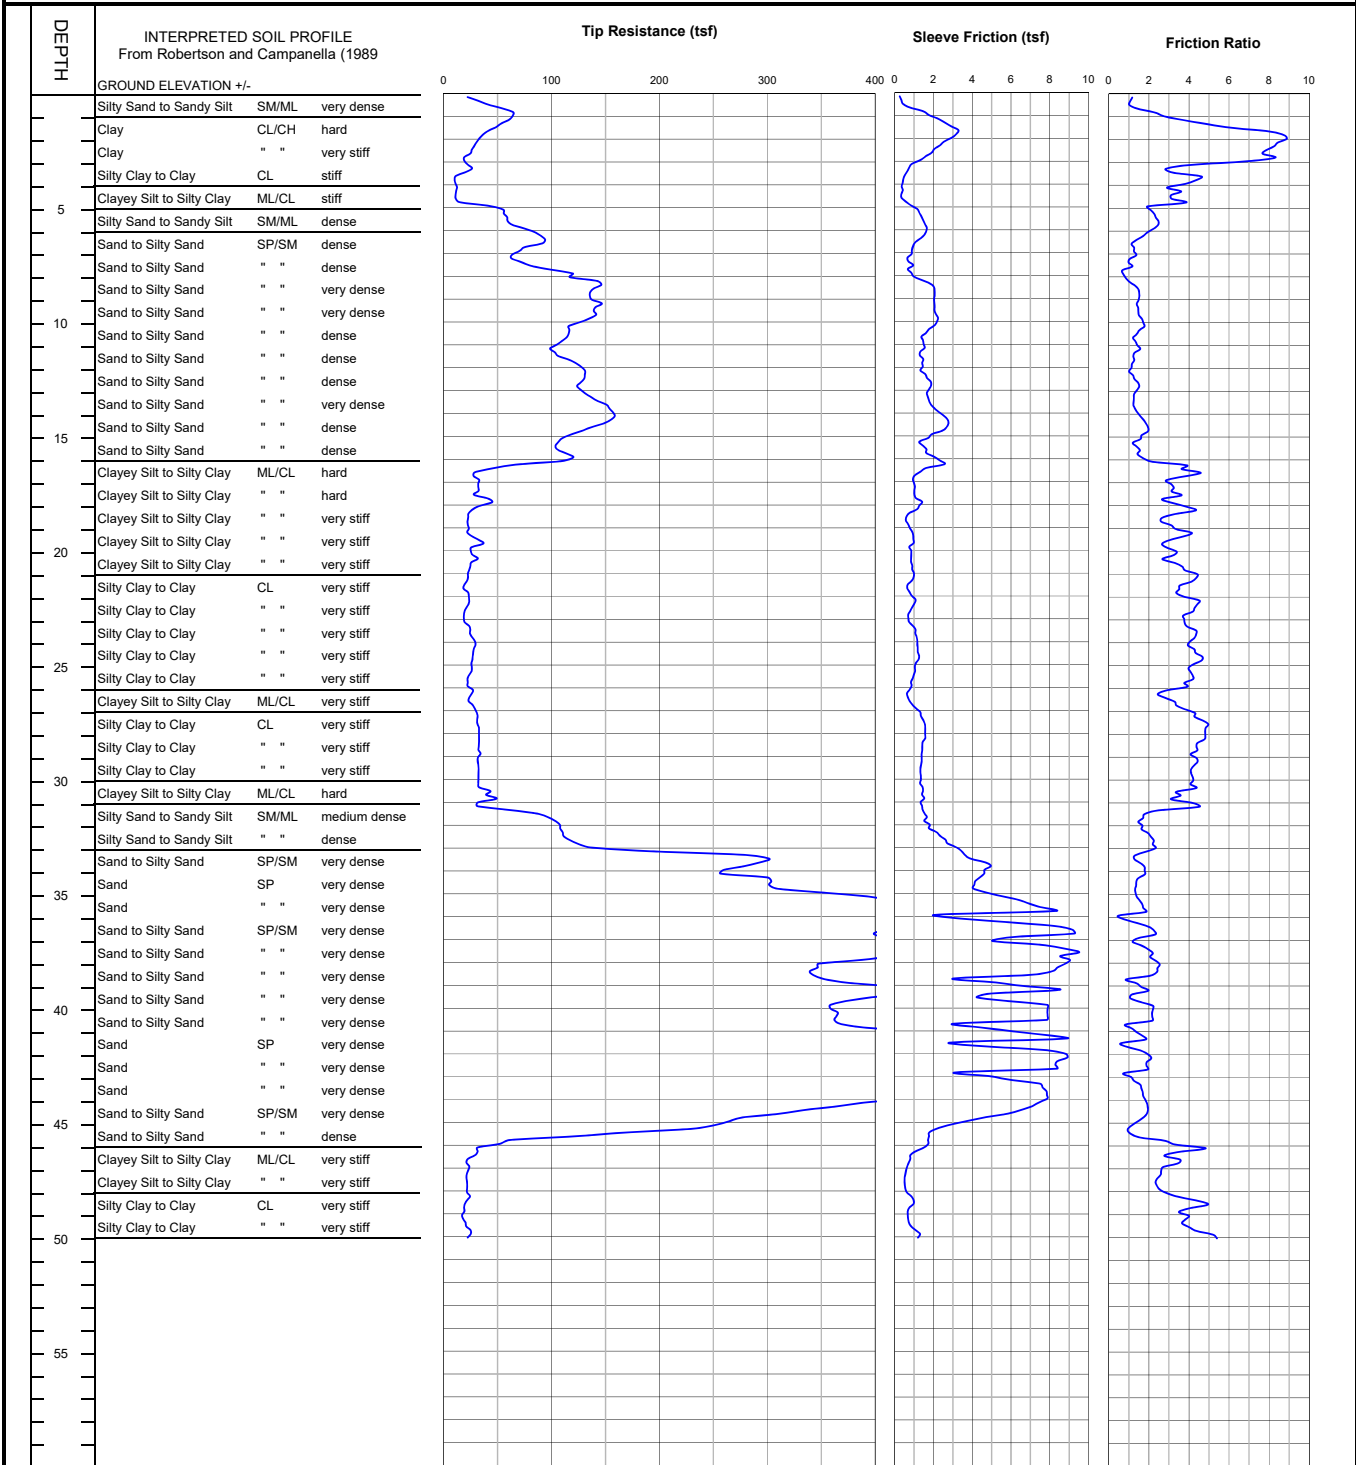

END OF SOUNDING AT 50 ft.

**Project No.**  
LE22111



**PLATE**  
B-2

**LANDMARK CONSULTANTS, INC.**  
**CONE PENETROMETER INTERPRETATION (based on Robertson & Campanella, 1989, refer to Key to CPT logs)**

**Project:** Sports Field Improvements - Imperial, CA

**Project No:** LE22111

**Date:** 5/26/2022

CONE SOUNDING: CPT-2 Est. GWT (ft): 8				Phi Correlation: 0 0-Schm(78),1-R&C(83),2-PHT(74)											
Base Depth (m)	Base Depth (ft)	Avg Tip Qc, tsf	Avg Friction Ratio, %	Soil Classification	USCS	Density or Consistency	Est. Density (pcf)	SPT N(60)	Norm. Qc1n	Est. % Fines	Rel. Dens. Dr (%)	Nk: Phi (deg.)	17 Su (tsf)	OCR	
0.15	0.5	31.87	1.09	Silty Sand to Sandy Silt	SM/ML	very dense	115	7	60.2	35	101	42			
0.30	1.0	60.86	2.18	Sandy Silt to Clayey Silt	ML	very dense	115	17	115.1	35	103	42			
0.45	1.5	54.28	4.85	Silty Clay to Clay	CL	hard	125	31		55			3.19	>10	
0.60	2.0	36.92	8.54	Clay	CL/CH	hard	125	30		85			2.17	>10	
0.75	2.5	28.30	8.18	Clay	CL/CH	very stiff	125	23		90			1.66	>10	
0.93	3.0	21.06	7.62	Clay	CL/CH	very stiff	125	17		95			1.23	>10	
1.08	3.5	22.96	3.32	Clayey Silt to Silty Clay	ML/CL	very stiff	120	9		70			1.34	>10	
1.23	4.0	10.81	4.26	Clay	CL/CH	stiff	125	9		100			0.62	>10	
1.38	4.5	11.68	3.21	Silty Clay to Clay	CL	stiff	125	7		90			0.67	>10	
1.53	5.0	22.65	2.98	Clayey Silt to Silty Clay	ML/CL	very stiff	120	9		65			1.32	>10	
1.68	5.5	57.26	2.30	Sandy Silt to Clayey Silt	ML	dense	115	16	98.5	40	72	38			
1.83	6.0	74.10	2.19	Silty Sand to Sandy Silt	SM/ML	dense	115	16	122.1	30	78	39			
1.98	6.5	91.83	1.40	Sand to Silty Sand	SP/SM	dense	115	17	145.4	20	84	40			
2.13	7.0	69.59	1.30	Silty Sand to Sandy Silt	SM/ML	dense	115	15	106.2	25	74	38			
2.28	7.5	72.12	1.07	Sand to Silty Sand	SP/SM	dense	115	13	106.4	20	74	38			
2.45	8.0	112.06	0.75	Sand	SP	dense	110	17	160.2	10	86	40			
2.60	8.5	142.54	1.25	Sand to Silty Sand	SP/SM	very dense	115	26	201.1	15	93	41			
2.75	9.0	136.24	1.51	Sand to Silty Sand	SP/SM	very dense	115	25	189.6	15	91	41			
2.90	9.5	142.16	1.44	Sand to Silty Sand	SP/SM	very dense	115	26	195.2	15	92	41			
3.05	10.0	134.33	1.63	Sand to Silty Sand	SP/SM	very dense	115	24	182.1	20	90	41			
3.20	10.5	116.11	1.57	Sand to Silty Sand	SP/SM	dense	115	21	155.4	20	86	40			
3.35	11.0	109.53	1.32	Sand to Silty Sand	SP/SM	dense	115	20	144.8	20	83	40			
3.50	11.5	102.57	1.36	Sand to Silty Sand	SP/SM	dense	115	19	134.0	20	81	39			
3.65	12.0	122.42	1.18	Sand to Silty Sand	SP/SM	dense	115	22	158.0	15	86	40			
3.80	12.5	130.73	1.16	Sand to Silty Sand	SP/SM	dense	115	24	166.8	15	88	40			
3.95	13.0	125.98	1.46	Sand to Silty Sand	SP/SM	dense	115	23	159.0	20	86	40			
4.13	13.5	136.93	1.25	Sand to Silty Sand	SP/SM	dense	115	25	170.9	15	88	40			
4.28	14.0	153.80	1.33	Sand to Silty Sand	SP/SM	very dense	115	28	189.9	15	91	41			
4.43	14.5	153.94	1.74	Sand to Silty Sand	SP/SM	very dense	115	28	188.1	20	91	41			
4.58	15.0	127.26	1.85	Silty Sand to Sandy Silt	SM/ML	dense	115	28	153.9	25	85	40			
4.73	15.5	106.38	1.39	Sand to Silty Sand	SP/SM	dense	115	19	127.4	25	80	39			
4.88	16.0	112.42	1.70	Silty Sand to Sandy Silt	SM/ML	dense	115	25	133.3	25	81	39			
5.03	16.5	46.45	4.04	Clayey Silt to Silty Clay	ML/CL	hard	120	19		65			2.69	>10	
5.18	17.0	30.87	3.23	Clayey Silt to Silty Clay	ML/CL	very stiff	120	12		70			1.77	>10	
5.33	17.5	30.79	3.34	Clayey Silt to Silty Clay	ML/CL	very stiff	120	12		70			1.77	>10	
5.48	18.0	39.59	3.22	Clayey Silt to Silty Clay	ML/CL	hard	120	16		65			2.29	>10	
5.65	18.5	24.08	3.43	Clayey Silt to Silty Clay	ML/CL	very stiff	120	10		80			1.37	>10	
5.80	19.0	22.62	3.03	Clayey Silt to Silty Clay	ML/CL	very stiff	120	9		80			1.29	>10	
5.95	19.5	26.67	3.60	Clayey Silt to Silty Clay	ML/CL	very stiff	120	11		80			1.52	>10	
6.10	20.0	29.22	2.99	Clayey Silt to Silty Clay	ML/CL	very stiff	120	12		75			1.67	>10	
6.25	20.5	27.99	3.06	Clayey Silt to Silty Clay	ML/CL	very stiff	120	11		75			1.60	>10	
6.40	21.0	23.62	3.96	Silty Clay to Clay	CL	very stiff	125	13		90			1.34	>10	
6.55	21.5	21.06	4.01	Silty Clay to Clay	CL	very stiff	125	12		95			1.19	>10	
6.70	22.0	21.41	3.55	Clayey Silt to Silty Clay	ML/CL	very stiff	120	9		95			1.21	>10	
6.85	22.5	22.72	4.41	Silty Clay to Clay	CL	very stiff	125	13		100			1.29	>10	
7.00	23.0	18.97	3.89	Silty Clay to Clay	CL	very stiff	125	11		100			1.06	>10	
7.18	23.5	22.62	4.02	Silty Clay to Clay	CL	very stiff	125	13		95			1.28	>10	
7.33	24.0	26.59	4.22	Silty Clay to Clay	CL	very stiff	125	15		95			1.51	>10	
7.48	24.5	28.30	4.18	Silty Clay to Clay	CL	very stiff	125	16		90			1.61	>10	
7.63	25.0	26.39	4.51	Silty Clay to Clay	CL	very stiff	125	15		95			1.50	>10	
7.78	25.5	25.22	4.08	Silty Clay to Clay	CL	very stiff	125	14		95			1.43	>10	
7.93	26.0	22.24	3.96	Silty Clay to Clay	CL	very stiff	125	13		100			1.25	>10	
8.08	26.5	24.99	2.85	Clayey Silt to Silty Clay	ML/CL	very stiff	120	10		85			1.41	>10	
8.23	27.0	28.72	3.82	Clayey Silt to Silty Clay	ML/CL	very stiff	120	11		90			1.63	>10	
8.38	27.5	31.21	4.64	Silty Clay to Clay	CL	very stiff	125	18		95			1.78	>10	
8.53	28.0	32.65	4.82	Silty Clay to Clay	CL	very stiff	125	19		95			1.86	>10	
8.68	28.5	32.70	4.52	Silty Clay to Clay	CL	very stiff	125	19		95			1.86	>10	
8.85	29.0	32.73	4.29	Silty Clay to Clay	CL	very stiff	125	19		90			1.86	>10	
9.00	29.5	32.01	4.26	Silty Clay to Clay	CL	very stiff	125	18		95			1.82	>10	
9.15	30.0	32.20	4.17	Silty Clay to Clay	CL	very stiff	125	18		90			1.83	>10	
9.30	30.5	36.13	3.93	Clayey Silt to Silty Clay	ML/CL	hard	120	14		85			2.06	>10	
9.45	31.0	40.04	3.64	Clayey Silt to Silty Clay	ML/CL	hard	120	16		80			2.29	>10	
9.60	31.5	59.44	2.89	Sandy Silt to Clayey Silt	ML	medium dense	115	17	54.2	60	54	36			
9.75	32.0	102.83	1.62	Silty Sand to Sandy Silt	SM/ML	dense	115	23	93.2	35	70	38			
9.90	32.5	109.88	1.90	Silty Sand to Sandy Silt	SM/ML	dense	115	24	99.0	40	72	38			
10.05	33.0	125.50	2.26	Silty Sand to Sandy Silt	SM/ML	dense	115	28	112.5	40	76	39			
10.20	33.5	256.99	1.46	Sand to Silty Sand	SP/SM	very dense	115	47	229.0	20	97	42			
10.38	34.0	277.01	1.72	Sand to Silty Sand	SP/SM	very dense	115	50	245.5	20	99	42			
10.53	34.5	286.82	1.55	Sand to Silty Sand	SP/SM	very dense	115	52	252.8	20	100	42			
10.68	35.0	320.07	1.34	Sand	SP	very dense	110	49	280.7	15	103	42			
10.83	35.5	405.56	1.54	Sand	SP	very dense	110	62	354.0	15	110	43			
10.98	36.0	441.48	1.35	Sand	SP	very dense	110	68	383.5	15	112	44			
11.13	36.5	414.45	1.62	Sand to Silty Sand	SP/SM	very dense	115	75	358.2	15	110	43			
11.28	37.0	410.20	1.66	Sand to Silty Sand	SP/SM	very dense	115	75	352.7	15	110	43			
11.43	37.5	444.32	1.94	Sand to Silty Sand	SP/SM	very dense	115	81	380.1	20	112	44			
11.58	38.0	382.97	2.31	Sand to Silty Sand	SP/SM	very dense	115	70	326.0	25	107	43			
11.73	38.5	342.90	2.30	Sand to Silty Sand	SP/SM	very dense	115	62	290.4	25	104	43			

**LANDMARK CONSULTANTS, INC.**  
**CONE PENETROMETER INTERPRETATION (based on Robertson & Campanella, 1989, refer to Key to CPT logs)**

**Project:** Sports Field Improvements - Imperial, CA

**Project No:** LE22111

**Date:** 5/26/2022

CONE SOUNDING: CPT-2		Phi Correlation: 0 0-Schm(78),1-R&C(83),2-PHT(74)												
Est. GWT (ft): 8														
Base Depth (m)	Base Depth (ft)	Avg Tip Qc, tsf	Avg Friction Ratio, %	Soil Classification	USCS	Density or Consistency	Est. Density (pcf)	SPT N(60)	Norm. Qc1n	Est. % Fines	Rel. Dens. Dr (%)	Nk: Phi (deg.)	17 Su (tsf)	OCR
11.88	39.0	378.40	1.28	Sand	SP	very dense	110	58	319.0	15	107	43		
12.05	39.5	417.37	1.40	Sand	SP	very dense	110	64	350.2	15	109	43		
12.20	40.0	363.14	1.99	Sand to Silty Sand	SP/SM	very dense	115	66	303.3	20	105	43		
12.35	40.5	363.82	2.16	Sand to Silty Sand	SP/SM	very dense	115	66	302.4	25	105	43		
12.50	41.0	397.04	1.12	Sand	SP	very dense	110	61	328.5	15	108	43		
12.65	41.5	476.57	1.37	Sand	SP	very dense	110	73	392.7	15	113	44		
12.80	42.0	468.02	1.51	Sand	SP	very dense	110	72	384.0	15	112	44		
12.95	42.5	434.86	1.97	Sand to Silty Sand	SP/SM	very dense	115	79	355.2	20	110	43		
13.10	43.0	433.10	1.26	Sand	SP	very dense	110	67	352.2	15	110	43		
13.25	43.5	475.77	1.48	Sand	SP	very dense	110	73	385.3	15	112	44		
13.40	44.0	451.91	1.74	Sand to Silty Sand	SP/SM	very dense	115	82	364.4	20	111	43		
13.58	44.5	363.47	1.93	Sand to Silty Sand	SP/SM	very dense	115	66	291.8	25	104	43		
13.73	45.0	284.15	1.65	Sand to Silty Sand	SP/SM	very dense	115	52	227.1	25	97	42		
13.88	45.5	216.84	1.04	Sand	SP	dense	110	33	172.6	20	89	40		
14.03	46.0	78.66	2.52	Sandy Silt to Clayey Silt	ML	medium dense	115	22	62.3	60	59	36		
14.18	46.5	30.69	3.69	Clayey Silt to Silty Clay	ML/CL	very stiff	120	12		100			1.72	>10
14.33	47.0	22.58	3.08	Clayey Silt to Silty Clay	ML/CL	very stiff	120	9		100			1.24	8.00
14.48	47.5	21.38	2.45	Clayey Silt to Silty Clay	ML/CL	very stiff	120	9		100			1.17	7.13
14.63	48.0	21.72	2.62	Clayey Silt to Silty Clay	ML/CL	very stiff	120	9		100			1.19	7.13
14.78	48.5	21.96	4.31	Silty Clay to Clay	CL	very stiff	125	13		100			1.20	5.31
14.93	49.0	18.39	3.83	Silty Clay to Clay	CL	stiff	125	11		100			0.99	3.91
15.10	49.5	19.71	3.82	Silty Clay to Clay	CL	very stiff	125	11		100			1.06	4.28
15.25	50.0	24.08	4.98	Clay	CL/CH	very stiff	125	19		100			1.32	4.47


**CLIENT:** Imperial Community College District  
**PROJECT:** Sports Field Improvements - Imperial, CA

**CONE PENETROMETER:** Kehoe Testing & Engineering Truck Mounted Electric  
 Cone with 30 ton reaction weight

**LOCATION:** See Site and Boring Location Plan

**DATE:** 5/26/2022

**CONE SOUNDING DATA CPT-3**

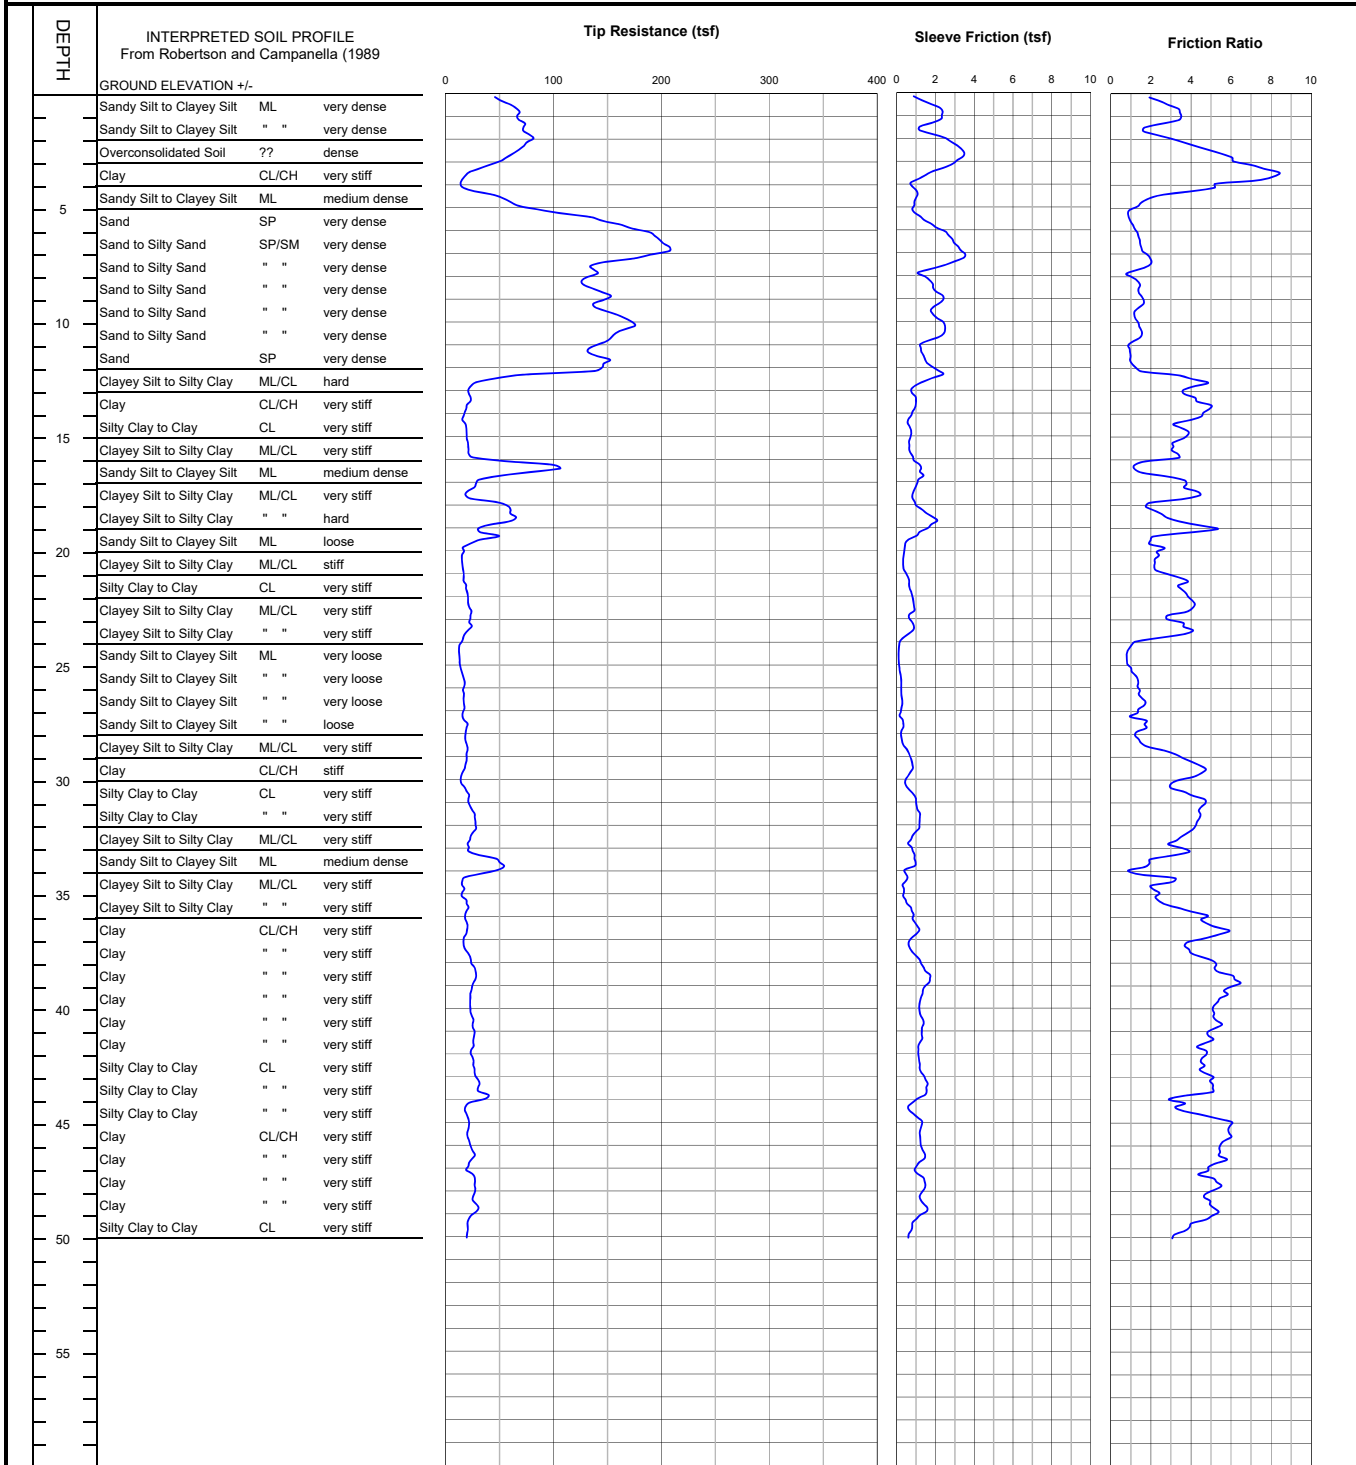

END OF SOUNDING AT 50 ft.

**Project No.**  
LE22111



**PLATE**  
B-3

LANDMARK CONSULTANTS, INC.

CONE PENETROMETER INTERPRETATION (based on Robertson & Campanella, 1989, refer to Key to CPT logs)

Project: Sports Field Improvements - Imperial, CA

Project No: LE22111

Date: 5/26/2022

CONE SOUNDING: CPT-3				Phi Correlation: 0 0-Schm(78),1-R&C(83),2-PHT(74)											
Est. GWT (ft): 8															
Base Depth (m)	Base Depth (ft)	Avg Tip Qc, tsf	Avg Friction Ratio, %	Soil Classification	USCS	Density or Consistency	Est. Density (pcf)	SPT N(60)	Norm. Qc1n	% Fines	Rel. Dens. Dr (%)	Nk: Phi (deg.)	17 Su (tsf)	OCR	
0.15	0.5	52.53	2.43	Sandy Silt to Clayey Silt	ML	very dense	115	15	99.3	40	115	44			
0.30	1.0	66.76	3.45	Sandy Silt to Clayey Silt	ML	very dense	115	19	126.2	45	106	43			
0.45	1.5	71.13	2.53	Sandy Silt to Clayey Silt	ML	very dense	115	20	134.5	35	100	42			
0.60	2.0	77.02	2.33	Silty Sand to Sandy Silt	SM/ML	very dense	115	17	145.6	35	98	42			
0.75	2.5	71.86	4.29	Clayey Silt to Silty Clay	ML/CL	hard	120	29		50			4.22	>10	
0.93	3.0	56.86	5.90	Clay	CL/CH	hard	125	45		60			3.34	>10	
1.08	3.5	31.53	7.71	Clay	CL/CH	very stiff	125	25		85			1.84	>10	
1.23	4.0	15.70	6.93	Clay	CL/CH	stiff	125	13		100			0.91	>10	
1.38	4.5	28.10	3.88	Silty Clay to Clay	CL	very stiff	125	16		65			1.64	>10	
1.53	5.0	60.60	1.57	Silty Sand to Sandy Silt	SM/ML	dense	115	13	110.5	30	75	39			
1.68	5.5	118.71	0.92	Sand to Silty Sand	SP/SM	very dense	115	22	206.2	10	94	41			
1.83	6.0	174.62	1.21	Sand to Silty Sand	SP/SM	very dense	115	32	290.4	10	104	43			
1.98	6.5	198.01	1.43	Sand to Silty Sand	SP/SM	very dense	115	36	316.2	15	106	43			
2.13	7.0	201.65	1.66	Sand to Silty Sand	SP/SM	very dense	115	37	310.2	15	106	43			
2.28	7.5	151.76	1.94	Silty Sand to Sandy Silt	SM/ML	very dense	115	34	225.5	20	96	42			
2.45	8.0	136.41	1.05	Sand to Silty Sand	SP/SM	very dense	115	25	196.2	10	92	41			
2.60	8.5	129.93	1.40	Sand to Silty Sand	SP/SM	very dense	115	24	184.2	15	91	41			
2.75	9.0	148.47	1.53	Sand to Silty Sand	SP/SM	very dense	115	27	207.7	15	94	41			
2.90	9.5	141.22	1.40	Sand to Silty Sand	SP/SM	very dense	115	26	194.9	15	92	41			
3.05	10.0	166.24	1.26	Sand to Silty Sand	SP/SM	very dense	115	30	226.4	15	97	42			
3.20	10.5	165.62	1.50	Sand to Silty Sand	SP/SM	very dense	115	30	222.7	15	96	41			
3.35	11.0	147.95	1.14	Sand to Silty Sand	SP/SM	very dense	115	27	196.5	15	92	41			
3.50	11.5	134.95	0.96	Sand to Silty Sand	SP/SM	dense	115	25	177.1	10	89	41			
3.65	12.0	148.05	1.09	Sand to Silty Sand	SP/SM	very dense	115	27	192.0	15	92	41			
3.80	12.5	85.23	2.98	Sandy Silt to Clayey Silt	ML	dense	115	24	109.3	40	75	39			
3.95	13.0	24.25	4.20	Silty Clay to Clay	CL	very stiff	125	14		80			1.39	>10	
4.13	13.5	22.52	4.06	Silty Clay to Clay	CL	very stiff	125	13		80			1.29	>10	
4.28	14.0	18.85	4.85	Clay	CL/CH	very stiff	125	15		95			1.07	>10	
4.43	14.5	16.70	3.85	Silty Clay to Clay	CL	stiff	125	10		95			0.94	>10	
4.58	15.0	19.30	3.73	Silty Clay to Clay	CL	very stiff	125	11		90			1.10	>10	
4.73	15.5	20.34	3.26	Clayey Silt to Silty Clay	ML/CL	very stiff	120	8		85			1.16	>10	
4.88	16.0	30.16	2.86	Clayey Silt to Silty Clay	ML/CL	very stiff	120	12		65			1.73	>10	
5.03	16.5	93.90	1.31	Sand to Silty Sand	SP/SM	dense	115	17	109.5	25	75	39			
5.18	17.0	35.83	3.43	Clayey Silt to Silty Clay	ML/CL	hard	120	14		70			2.07	>10	
5.33	17.5	21.83	4.15	Silty Clay to Clay	CL	very stiff	125	12		90			1.24	>10	
5.48	18.0	42.89	2.41	Sandy Silt to Clayey Silt	ML	medium dense	115	12	48.5	55	51	35			
5.65	18.5	61.81	2.50	Sandy Silt to Clayey Silt	ML	medium dense	115	18	69.3	45	62	37			
5.80	19.0	43.73	4.40	Silty Clay to Clay	CL	hard	125	25		70			2.53	>10	
5.95	19.5	37.73	2.59	Sandy Silt to Clayey Silt	ML	medium dense	115	11	41.5	60	47	35			
6.10	20.0	18.78	2.30	Clayey Silt to Silty Clay	ML/CL	very stiff	120	8		85			1.06	>10	
6.25	20.5	15.18	2.27	Clayey Silt to Silty Clay	ML/CL	stiff	120	6		90			0.85	>10	
6.40	21.0	16.15	2.42	Clayey Silt to Silty Clay	ML/CL	stiff	120	6		90			0.90	>10	
6.55	21.5	17.39	3.56	Silty Clay to Clay	CL	stiff	125	10		100			0.97	>10	
6.70	22.0	19.78	3.71	Silty Clay to Clay	CL	very stiff	125	11		100			1.11	>10	
6.85	22.5	21.17	4.11	Silty Clay to Clay	CL	very stiff	125	12		100			1.19	>10	
7.00	23.0	23.29	3.15	Clayey Silt to Silty Clay	ML/CL	very stiff	120	9		90			1.32	>10	
7.18	23.5	22.42	3.78	Silty Clay to Clay	CL	very stiff	125	13		95			1.27	>10	
7.33	24.0	16.56	2.42	Clayey Silt to Silty Clay	ML/CL	stiff	120	7		95			0.92	>10	
7.48	24.5	12.54	0.91	Sandy Silt to Clayey Silt	ML	very loose	115	4	12.7	85	11	30			
7.63	25.0	12.92	0.81	Sandy Silt to Clayey Silt	ML	very loose	115	4	12.9	80	12	30			
7.78	25.5	14.76	1.10	Sandy Silt to Clayey Silt	ML	very loose	115	4	14.7	85	16	30			
7.93	26.0	17.22	1.35	Sandy Silt to Clayey Silt	ML	loose	115	5	17.0	80	20	31			
8.08	26.5	16.57	1.53	Sandy Silt to Clayey Silt	ML	very loose	115	5	16.3	85	19	31			
8.23	27.0	16.80	1.45	Sandy Silt to Clayey Silt	ML	very loose	115	5	16.4	85	19	31			
8.38	27.5	17.60	1.47	Sandy Silt to Clayey Silt	ML	loose	115	5	17.0	85	20	31			
8.53	28.0	18.81	1.43	Sandy Silt to Clayey Silt	ML	loose	115	5	18.1	80	22	31			
8.68	28.5	18.99	1.58	Sandy Silt to Clayey Silt	ML	loose	115	5	18.2	85	22	31			
8.85	29.0	19.68	3.16	Clayey Silt to Silty Clay	ML/CL	very stiff	120	8		100			1.10	>10	
9.00	29.5	18.36	4.41	Clay	CL/CH	very stiff	125	15		100			1.02	5.76	
9.15	30.0	14.60	3.99	Clay	CL/CH	stiff	125	12		100			0.80	3.91	
9.30	30.5	17.22	3.21	Clayey Silt to Silty Clay	ML/CL	stiff	120	7		100			0.95	9.00	
9.45	31.0	21.31	4.49	Clay	CL/CH	very stiff	125	17		100			1.19	6.88	
9.60	31.5	24.67	4.46	Silty Clay to Clay	CL	very stiff	125	14		100			1.39	>10	
9.75	32.0	27.37	4.32	Silty Clay to Clay	CL	very stiff	125	16		100			1.54	>10	
9.90	32.5	25.54	3.80	Clayey Silt to Silty Clay	ML/CL	very stiff	120	10		100			1.43	>10	
10.05	33.0	21.45	3.23	Clayey Silt to Silty Clay	ML/CL	very stiff	120	9		100			1.19	>10	
10.20	33.5	32.78	2.97	Clayey Silt to Silty Clay	ML/CL	very stiff	120	13		85			1.86	>10	
10.38	34.0	50.93	1.50	Silty Sand to Sandy Silt	SM/ML	medium dense	115	11	45.3	55	49	35			
10.53	34.5	21.79	2.57	Clayey Silt to Silty Clay	ML/CL	very stiff	120	9		100			1.21	>10	
10.68	35.0	15.97	2.19	Clayey Silt to Silty Clay	ML/CL	stiff	120	6		100			0.87	6.43	
10.83	35.5	17.85	2.44	Clayey Silt to Silty Clay	ML/CL	stiff	120	7		100			0.98	7.70	
10.98	36.0	19.47	4.11	Silty Clay to Clay	CL	very stiff	125	11		100			1.07	6.32	
11.13	36.5	19.44	5.10	Clay	CL/CH	very stiff	125	16		100			1.07	4.78	
11.28	37.0	17.57	4.67	Clay	CL/CH	stiff	125	14		100			0.96	4.00	
11.43	37.5	18.22	3.87	Silty Clay to Clay	CL	stiff	125	10		100			1.00	5.31	
11.58	38.0	23.25	4.96	Clay	CL/CH	very stiff	125	19		100			1.29	6.00	
11.73	38.5	27.58	5.54	Clay	CL/CH	very stiff	125	22		100			1.54	7.85	



LANDMARK CONSULTANTS, INC.

CONE PENETROMETER INTERPRETATION (based on Robertson & Campanella, 1989, refer to Key to CPT logs)

Project: Sports Field Improvements - Imperial, CA

Project No: LE22111

Date: 5/26/2022

CONE SOUNDING: CPT-3															
Est. GWT (ft): 8				Phi Correlation: 0 0-Schm(78),1-R&C(83),2-PHT(74)											
Base Depth (m)	Base Depth (ft)	Avg Tip Qc, tsf	Avg Friction Ratio, %	Soil Classification	USCS	Density or Consistency	Est. Density (pcf)	SPT N(60)	Norm. Qc1n	Est. % Fines	Rel. Dens. Dr (%)	Nk: Phi (deg.)	17 Su (tsf)	OCR	
11.88	39.0	26.05	6.21	Clay	CL/CH	very stiff	125	21		100			1.45	6.88	
12.05	39.5	23.28	5.65	Clay	CL/CH	very stiff	125	19		100			1.29	5.65	
12.20	40.0	22.73	5.19	Clay	CL/CH	very stiff	125	18		100			1.26	5.42	
12.35	40.5	24.43	5.19	Clay	CL/CH	very stiff	125	20		100			1.35	6.00	
12.50	41.0	25.67	5.20	Clay	CL/CH	very stiff	125	21		100			1.43	6.32	
12.65	41.5	25.95	4.89	Clay	CL/CH	very stiff	125	21		100			1.44	6.32	
12.80	42.0	24.25	4.61	Clay	CL/CH	very stiff	125	19		100			1.34	5.53	
12.95	42.5	25.50	4.58	Silty Clay to Clay	CL	very stiff	125	15		100			1.41	7.70	
13.10	43.0	27.06	4.76	Clay	CL/CH	very stiff	125	22		100			1.51	6.43	
13.25	43.5	30.56	5.04	Clay	CL/CH	very stiff	125	24		100			1.71	7.70	
13.40	44.0	35.62	3.88	Clayey Silt to Silty Clay	ML/CL	hard	120	14		100			2.01	>10	
13.58	44.5	19.58	3.50	Clayey Silt to Silty Clay	ML/CL	very stiff	120	8		100			1.06	6.32	
13.73	45.0	20.48	5.26	Clay	CL/CH	very stiff	125	16		100			1.11	3.83	
13.88	45.5	20.93	5.91	Clay	CL/CH	very stiff	125	17		100			1.14	3.91	
14.03	46.0	21.38	5.72	Clay	CL/CH	very stiff	125	17		100			1.17	4.00	
14.18	46.5	25.33	5.42	Clay	CL/CH	very stiff	125	20		100			1.40	5.10	
14.33	47.0	21.57	5.19	Clay	CL/CH	very stiff	125	17		100			1.17	3.91	
14.48	47.5	26.26	4.92	Clay	CL/CH	very stiff	125	21		100			1.45	5.31	
14.63	48.0	27.06	5.17	Clay	CL/CH	very stiff	125	22		100			1.50	5.42	
14.78	48.5	26.19	4.85	Clay	CL/CH	very stiff	125	21		100			1.44	5.10	
14.93	49.0	27.69	5.20	Clay	CL/CH	very stiff	125	22		100			1.53	5.53	
15.10	49.5	20.72	4.23	Silty Clay to Clay	CL	very stiff	125	12		100			1.12	4.37	
15.25	50.0	19.96	3.31	Clayey Silt to Silty Clay	ML/CL	very stiff	120	8		100			1.07	5.42	


**CLIENT:** Imperial Community College District  
**PROJECT:** Sports Field Improvements - Imperial, CA

**CONE PENETROMETER:** Kehoe Testing & Engineering Truck Mounted Electric  
 Cone with 30 ton reaction weight

**LOCATION:** See Site and Boring Location Plan

**DATE:** 5/26/2022

**CONE SOUNDING DATA CPT-4**

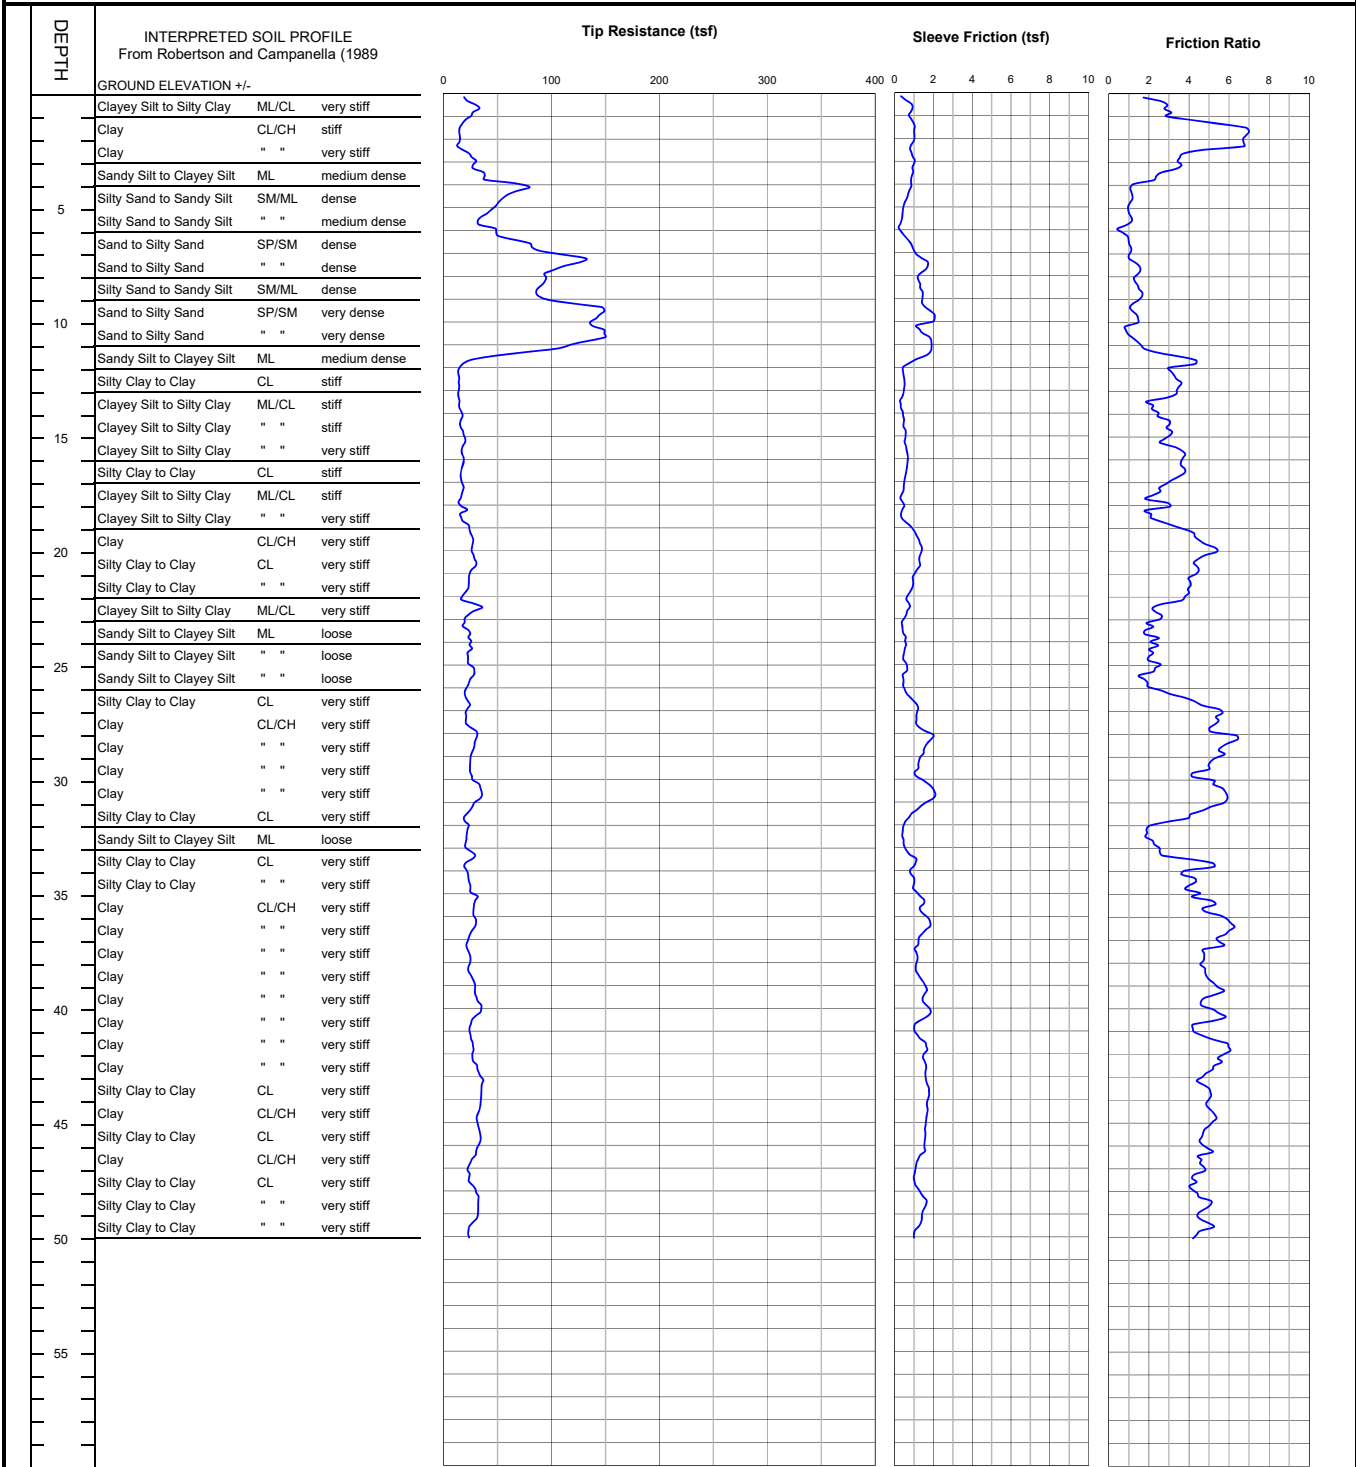

END OF SOUNDING AT 50 ft.

**Project No.**  
LE22111



**PLATE**  
B-4

**LANDMARK CONSULTANTS, INC.**  
**CONE PENETROMETER INTERPRETATION (based on Robertson & Campanella, 1989, refer to Key to CPT logs)**

**Project:** Sports Field Improvements - Imperial, CA

**Project No:** LE22111

**Date:** 5/26/2022

CONE SOUNDING: CPT-4				Phi Correlation: 0 0-Schm(78),1-R&C(83),2-PHT(74)											
Est. GWT (ft): 8															
Base Depth (m)	Base Depth (ft)	Avg Tip Qc, tsf	Avg Friction Ratio, %	Soil Classification	USCS	Density or Consistency	Est. Density (pcf)	SPT N(60)	Norm. Qc1n	Est. % Fines	Rel. Dens. Dr (%)	Nk: Phi (deg.)	17 Su (tsf)	OCR	
0.15	0.5	23.41	2.43	Clayey Silt to Silty Clay	ML/CL	very stiff	120	9		60			1.38	>10	
0.30	1.0	28.60	2.92	Clayey Silt to Silty Clay	ML/CL	very stiff	120	11		60			1.68	>10	
0.45	1.5	17.63	5.51	Clay	CL/CH	very stiff	125	14		90			1.03	>10	
0.60	2.0	14.75	6.86	Clay	CL/CH	stiff	125	12		100			0.86	>10	
0.75	2.5	14.72	6.02	Clay	CL/CH	stiff	125	12		100			0.86	>10	
0.93	3.0	26.56	3.55	Clayey Silt to Silty Clay	ML/CL	very stiff	120	11		65			1.55	>10	
1.08	3.5	30.40	3.19	Clayey Silt to Silty Clay	ML/CL	very stiff	120	12		60			1.78	>10	
1.23	4.0	47.55	1.95	Sandy Silt to Clayey Silt	ML	dense	115	14	89.9	40	72	38			
1.38	4.5	68.95	1.12	Sand to Silty Sand	SP/SM	dense	115	13	130.3	20	81	39			
1.53	5.0	51.25	1.07	Silty Sand to Sandy Silt	SM/ML	dense	115	11	93.2	25	70	38			
1.68	5.5	37.53	1.07	Silty Sand to Sandy Silt	SM/ML	medium dense	115	8	65.1	30	60	36			
1.83	6.0	43.05	0.66	Silty Sand to Sandy Silt	SM/ML	medium dense	115	10	71.4	25	63	37			
1.98	6.5	65.28	0.98	Sand to Silty Sand	SP/SM	dense	115	12	104.1	20	74	38			
2.13	7.0	94.06	1.07	Sand to Silty Sand	SP/SM	dense	115	17	144.5	15	83	40			
2.28	7.5	123.43	1.30	Sand to Silty Sand	SP/SM	very dense	115	22	183.1	15	90	41			
2.45	8.0	97.04	1.43	Sand to Silty Sand	SP/SM	dense	115	18	139.4	20	82	40			
2.60	8.5	90.80	1.42	Sand to Silty Sand	SP/SM	dense	115	17	128.6	20	80	39			
2.75	9.0	89.94	1.60	Silty Sand to Sandy Silt	SM/ML	dense	115	20	125.6	25	79	39			
2.90	9.5	138.35	1.15	Sand to Silty Sand	SP/SM	very dense	115	25	190.7	15	92	41			
3.05	10.0	140.46	1.44	Sand to Silty Sand	SP/SM	very dense	115	26	191.1	15	92	41			
3.20	10.5	145.24	0.87	Sand	SP	very dense	110	22	195.2	10	92	41			
3.35	11.0	133.57	1.40	Sand to Silty Sand	SP/SM	dense	115	24	177.4	15	89	41			
3.50	11.5	75.74	2.59	Sandy Silt to Clayey Silt	ML	dense	115	22	99.4	35	72	38			
3.65	12.0	19.67	3.88	Silty Clay to Clay	CL	very stiff	125	11		85			1.12	>10	
3.80	12.5	13.89	3.25	Silty Clay to Clay	CL	stiff	125	8		90			0.78	>10	
3.95	13.0	14.16	3.51	Silty Clay to Clay	CL	stiff	125	8		95			0.80	>10	
4.13	13.5	13.96	2.70	Clayey Silt to Silty Clay	ML/CL	stiff	120	6		90			0.79	>10	
4.28	14.0	15.24	2.28	Clayey Silt to Silty Clay	ML/CL	stiff	120	6		80			0.86	>10	
4.43	14.5	16.24	2.83	Clayey Silt to Silty Clay	ML/CL	stiff	120	6		85			0.92	>10	
4.58	15.0	17.38	3.03	Clayey Silt to Silty Clay	ML/CL	stiff	120	7		85			0.98	>10	
4.73	15.5	19.15	2.85	Clayey Silt to Silty Clay	ML/CL	very stiff	120	8		80			1.09	>10	
4.88	16.0	17.66	3.68	Silty Clay to Clay	CL	stiff	125	10		95			1.00	>10	
5.03	16.5	16.76	3.73	Silty Clay to Clay	CL	stiff	125	10		95			0.94	>10	
5.18	17.0	16.45	3.15	Clayey Silt to Silty Clay	ML/CL	stiff	120	7		95			0.93	>10	
5.33	17.5	17.59	2.42	Clayey Silt to Silty Clay	ML/CL	stiff	120	7		85			0.99	>10	
5.48	18.0	15.20	2.60	Clayey Silt to Silty Clay	ML/CL	stiff	120	6		90			0.85	>10	
5.65	18.5	17.80	2.01	Clayey Silt to Silty Clay	ML/CL	very stiff	120	7		80			1.00	>10	
5.80	19.0	21.47	3.18	Clayey Silt to Silty Clay	ML/CL	very stiff	120	9		85			1.22	>10	
5.95	19.5	26.08	4.35	Silty Clay to Clay	CL	very stiff	125	15		90			1.49	>10	
6.10	20.0	26.32	5.18	Clay	CL/CH	very stiff	125	21		95			1.50	>10	
6.25	20.5	28.78	4.49	Silty Clay to Clay	CL	very stiff	125	16		90			1.64	>10	
6.40	21.0	26.49	4.42	Silty Clay to Clay	CL	very stiff	125	15		90			1.51	>10	
6.55	21.5	23.32	4.04	Silty Clay to Clay	CL	very stiff	125	13		95			1.32	>10	
6.70	22.0	20.02	3.91	Silty Clay to Clay	CL	very stiff	125	11		100			1.13	>10	
6.85	22.5	26.77	2.81	Clayey Silt to Silty Clay	ML/CL	very stiff	120	11		80			1.52	>10	
7.00	23.0	23.38	2.51	Clayey Silt to Silty Clay	ML/CL	very stiff	120	9		80			1.32	>10	
7.18	23.5	19.88	1.97	Sandy Silt to Clayey Silt	ML	loose	115	6	20.3	80	25	32			
7.33	24.0	24.35	2.13	Sandy Silt to Clayey Silt	ML	loose	115	7	24.7	75	31	32			
7.48	24.5	24.14	2.23	Sandy Silt to Clayey Silt	ML	loose	115	7	24.3	80	31	32			
7.63	25.0	22.62	2.18	Sandy Silt to Clayey Silt	ML	loose	115	6	22.6	80	29	32			
7.78	25.5	28.02	2.01	Sandy Silt to Clayey Silt	ML	loose	115	8	27.8	70	35	33			
7.93	26.0	23.55	1.89	Sandy Silt to Clayey Silt	ML	loose	115	7	23.2	75	29	32			
8.08	26.5	20.62	3.47	Clayey Silt to Silty Clay	ML/CL	very stiff	120	8		100			1.16	>10	
8.23	27.0	22.27	5.29	Clay	CL/CH	very stiff	125	18		100			1.25	9.00	
8.38	27.5	20.74	5.38	Clay	CL/CH	very stiff	125	17		100			1.16	7.70	
8.53	28.0	28.74	5.49	Clay	CL/CH	very stiff	125	23		100			1.63	>10	
8.68	28.5	29.09	6.02	Clay	CL/CH	very stiff	125	23		100			1.65	>10	
8.85	29.0	25.97	5.53	Clay	CL/CH	very stiff	125	21		100			1.47	>10	
9.00	29.5	24.50	5.02	Clay	CL/CH	very stiff	125	20		100			1.38	9.39	
9.15	30.0	25.87	4.54	Silty Clay to Clay	CL	very stiff	125	15		100			1.46	>10	
9.30	30.5	33.83	5.56	Clay	CL/CH	very stiff	125	27		100			1.92	>10	
9.45	31.0	32.62	5.85	Clay	CL/CH	very stiff	125	26		100			1.85	>10	
9.60	31.5	24.38	4.61	Clay	CL/CH	very stiff	125	20		100			1.37	8.27	
9.75	32.0	20.53	2.98	Clayey Silt to Silty Clay	ML/CL	very stiff	120	8		100			1.14	>10	
9.90	32.5	21.68	1.87	Sandy Silt to Clayey Silt	ML	loose	115	6	19.5	90	24	31			
10.05	33.0	20.44	2.33	Clayey Silt to Silty Clay	ML/CL	very stiff	120	8		95			1.13	>10	
10.20	33.5	26.98	3.11	Clayey Silt to Silty Clay	ML/CL	very stiff	120	11		95			1.52	>10	
10.38	34.0	20.33	4.74	Clay	CL/CH	very stiff	125	16		100			1.12	5.53	
10.53	34.5	22.93	4.08	Silty Clay to Clay	CL	very stiff	125	13		100			1.28	8.70	
10.68	35.0	24.80	4.13	Silty Clay to Clay	CL	very stiff	125	14		100			1.39	>10	
10.83	35.5	29.75	4.87	Clay	CL/CH	very stiff	125	24		100			1.68	>10	
10.98	36.0	27.63	5.04	Clay	CL/CH	very stiff	125	22		100			1.55	8.56	
11.13	36.5	28.88	6.07	Clay	CL/CH	very stiff	125	23		100			1.62	9.00	
11.28	37.0	23.41	5.57	Clay	CL/CH	very stiff	125	19		100			1.30	6.10	
11.43	37.5	22.10	5.06	Clay	CL/CH	very stiff	125	18		100			1.22	5.53	
11.58	38.0	24.52	4.68	Clay	CL/CH	very stiff	125	20		100			1.36	6.32	
11.73	38.5	23.62	4.82	Clay	CL/CH	very stiff	125	19		100			1.31	5.88	

LANDMARK CONSULTANTS, INC.

CONE PENETROMETER INTERPRETATION (based on Robertson & Campanella, 1989, refer to Key to CPT logs)

Project: Sports Field Improvements - Imperial, CA

Project No: LE22111

Date: 5/26/2022

CONE SOUNDING: CPT-4															
Est. GWT (ft): 8				Phi Correlation: 0 0-Schm(78),1-R&C(83),2-PHT(74)											
Base Depth (m)	Base Depth (ft)	Avg Tip Qc, tsf	Avg Friction Ratio, %	Soil Classification	USCS	Density or Consistency	Est. Density (pcf)	SPT N(60)	Norm. Qc1n	Est. % Fines	Rel. Dens. Dr (%)	Nk: Phi (deg.)	17 Su (tsf)	OCR	
11.88	39.0	28.15	5.22	Clay	CL/CH	very stiff	125	23		100			1.58	7.70	
12.05	39.5	29.54	5.28	Clay	CL/CH	very stiff	125	24		100			1.66	8.27	
12.20	40.0	33.73	4.81	Silty Clay to Clay	CL	very stiff	125	19		100			1.90	>10	
12.35	40.5	29.75	5.52	Clay	CL/CH	very stiff	125	24		100			1.67	8.14	
12.50	41.0	24.43	4.22	Silty Clay to Clay	CL	very stiff	125	14		100			1.35	7.41	
12.65	41.5	25.69	5.26	Clay	CL/CH	very stiff	125	21		100			1.43	6.10	
12.80	42.0	27.19	5.92	Clay	CL/CH	very stiff	125	22		100			1.51	6.54	
12.95	42.5	28.26	5.44	Clay	CL/CH	very stiff	125	23		100			1.58	6.76	
13.10	43.0	32.59	4.90	Clay	CL/CH	very stiff	125	26		100			1.83	8.70	
13.25	43.5	35.78	4.69	Silty Clay to Clay	CL	hard	125	20		100			2.02	>10	
13.40	44.0	34.73	5.06	Clay	CL/CH	very stiff	125	28		100			1.95	9.39	
13.58	44.5	33.76	4.98	Clay	CL/CH	very stiff	125	27		100			1.90	8.70	
13.73	45.0	31.06	5.27	Clay	CL/CH	very stiff	125	25		100			1.74	7.27	
13.88	45.5	32.73	4.83	Silty Clay to Clay	CL	very stiff	125	19		100			1.83	>10	
14.03	46.0	33.80	4.61	Silty Clay to Clay	CL	very stiff	125	19		100			1.89	>10	
14.18	46.5	30.27	4.86	Clay	CL/CH	very stiff	125	24		100			1.69	6.65	
14.33	47.0	24.08	4.68	Clay	CL/CH	very stiff	125	19		100			1.32	4.57	
14.48	47.5	23.65	4.27	Silty Clay to Clay	CL	very stiff	125	14		100			1.29	5.65	
14.63	48.0	28.68	4.20	Silty Clay to Clay	CL	very stiff	125	16		100			1.59	7.70	
14.78	48.5	32.17	4.90	Clay	CL/CH	very stiff	125	26		100			1.79	6.88	
14.93	49.0	31.84	4.60	Silty Clay to Clay	CL	very stiff	125	18		100			1.77	9.00	
15.10	49.5	27.05	4.95	Clay	CL/CH	very stiff	125	22		100			1.49	5.10	
15.25	50.0	23.10	4.38	Silty Clay to Clay	CL	very stiff	125	13		100			1.26	5.00	


**CLIENT:** Imperial Community College District  
**PROJECT:** Sports Field Improvements - Imperial, CA

**CONE PENETROMETER:** Kehoe Testing & Engineering Truck Mounted Electric  
 Cone with 30 ton reaction weight

**LOCATION:** See Site and Boring Location Plan

**DATE:** 5/26/2022

**CONE SOUNDING DATA CPT-5**

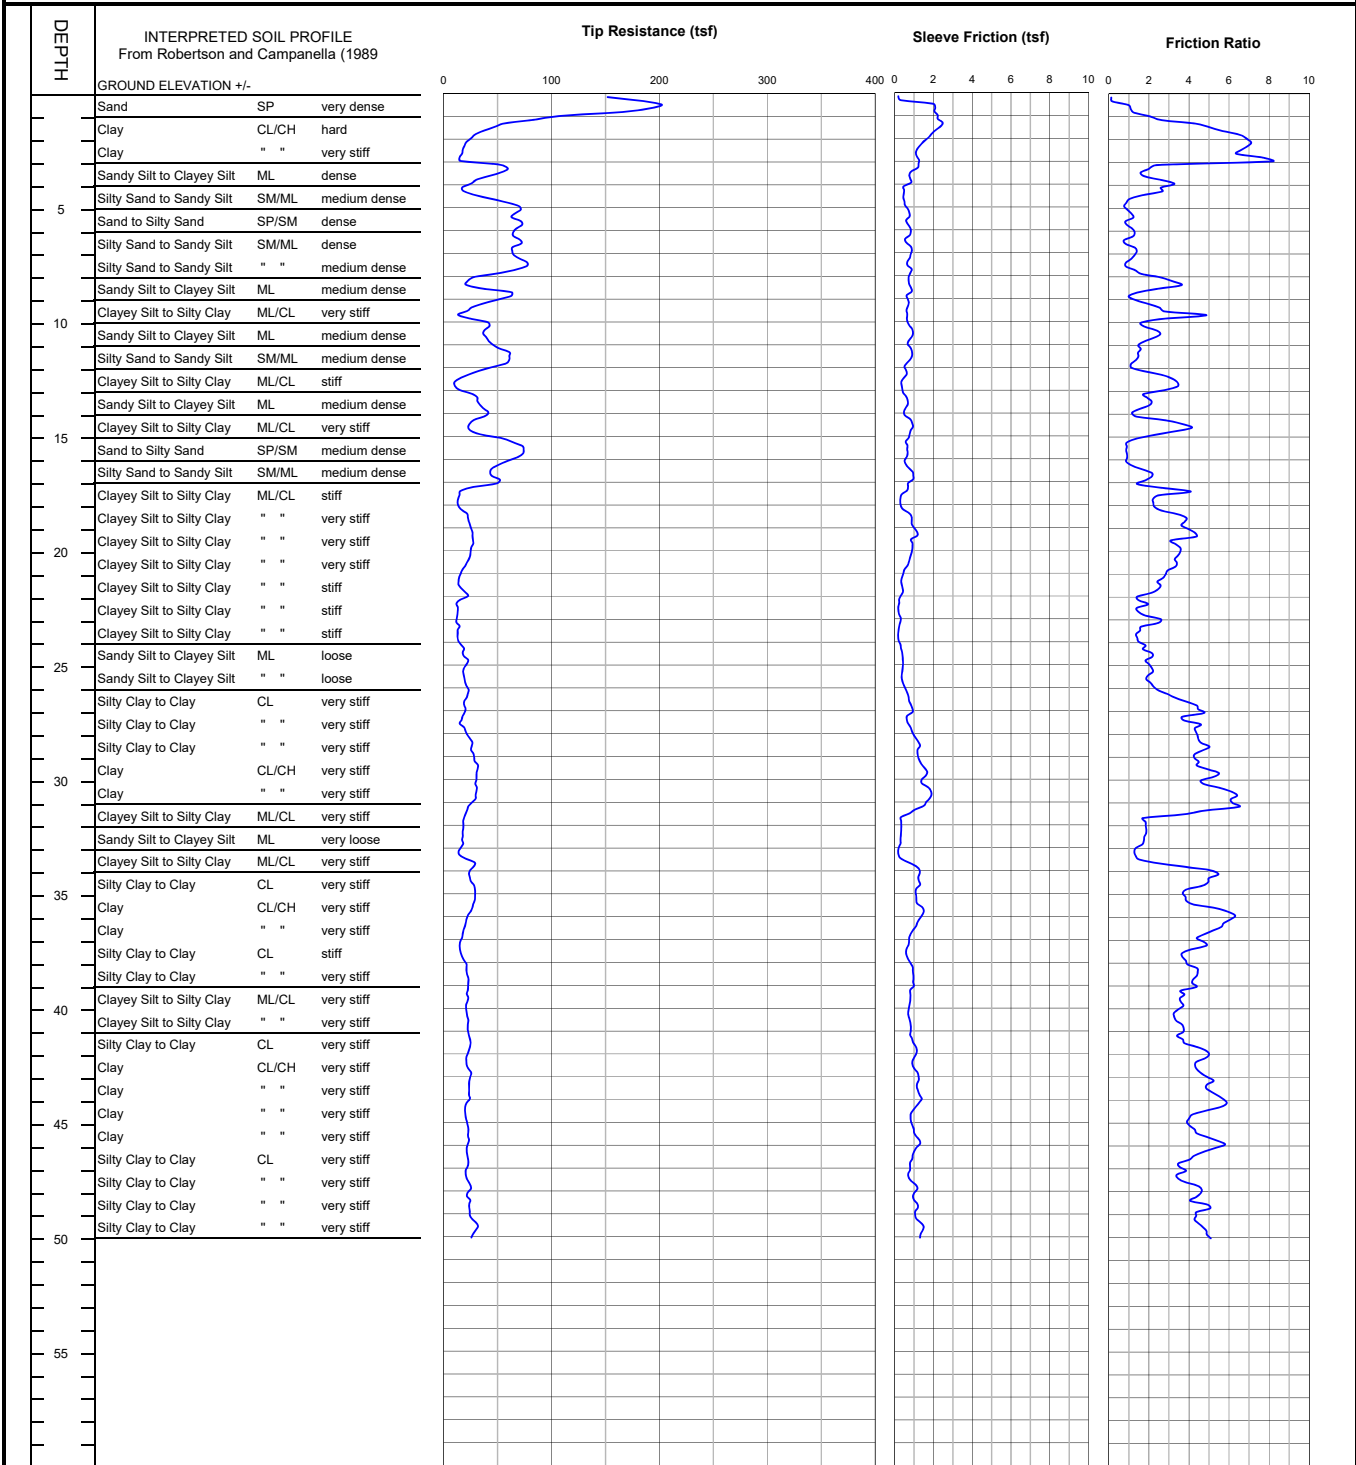

END OF SOUNDING AT 50 ft.

**Project No.**  
LE22111



**PLATE**  
B-5

**LANDMARK CONSULTANTS, INC.**  
**CONE PENETROMETER INTERPRETATION (based on Robertson & Campanella, 1989, refer to Key to CPT logs)**

**Project:** Sports Field Improvements - Imperial, CA

**Project No:** LE22111

**Date:** 5/26/2022

CONE SOUNDING: CPT-5 Est. GWT (ft): 8				Phi Correlation: 0 0-Schm(78),1-R&C(83),2-PHT(74)										
Base Depth (m)	Base Depth (ft)	Avg Tip Qc, tsf	Avg Friction Ratio, %	Soil Classification	USCS	Density or Consistency	Est. Density (pcf)	SPT N(60)	Norm. Qc1n	Est. % Fines	Rel. Dens. Dr (%)	Nk: Phi (deg.)	17 Su (tsf)	OCR
0.15	0.5	179.06	0.42	Sand	SP	very dense	110	28	338.5	0	152	49		
0.30	1.0	154.57	1.46	Sand to Silty Sand	SP/SM	very dense	115	28	292.2	15	131	46		
0.45	1.5	62.64	4.03	Clayey Silt to Silty Clay	ML/CL	hard	120	25		50			3.68	>10
0.60	2.0	30.25	6.41	Clay	CL/CH	very stiff	125	24		80			1.77	>10
0.75	2.5	19.30	6.87	Clay	CL/CH	very stiff	125	15		95			1.13	>10
0.93	3.0	15.80	7.41	Clay	CL/CH	stiff	125	13		100			0.92	>10
1.08	3.5	55.20	1.98	Silty Sand to Sandy Silt	SM/ML	dense	115	12	104.3	35	78	39		
1.23	4.0	32.88	2.57	Sandy Silt to Clayey Silt	ML	medium dense	115	9	62.2	50	61	37		
1.38	4.5	21.03	2.32	Clayey Silt to Silty Clay	ML/CL	very stiff	120	8		60			1.22	>10
1.53	5.0	56.51	0.89	Sand to Silty Sand	SP/SM	dense	115	10	103.5	20	73	38		
1.68	5.5	67.90	1.03	Sand to Silty Sand	SP/SM	dense	115	12	118.4	20	77	39		
1.83	6.0	68.24	1.13	Sand to Silty Sand	SP/SM	dense	115	12	113.9	20	76	39		
1.98	6.5	69.05	0.93	Sand to Silty Sand	SP/SM	dense	115	13	110.6	20	75	39		
2.13	7.0	64.05	1.32	Silty Sand to Sandy Silt	SM/ML	dense	115	14	98.8	25	72	38		
2.28	7.5	74.74	0.94	Sand to Silty Sand	SP/SM	dense	115	14	111.4	20	76	39		
2.45	8.0	47.99	1.86	Silty Sand to Sandy Silt	SM/ML	medium dense	115	11	69.2	35	62	37		
2.60	8.5	26.05	3.07	Clayey Silt to Silty Clay	ML/CL	very stiff	120	10		65			1.51	>10
2.75	9.0	58.35	1.25	Silty Sand to Sandy Silt	SM/ML	medium dense	115	13	81.7	25	67	37		
2.90	9.5	28.41	2.43	Sandy Silt to Clayey Silt	ML	medium dense	115	8	39.3	55	45	34		
3.05	10.0	26.05	3.03	Clayey Silt to Silty Clay	ML/CL	very stiff	120	10		65			1.50	>10
3.20	10.5	39.12	2.23	Sandy Silt to Clayey Silt	ML	medium dense	115	11	52.6	45	54	35		
3.35	11.0	42.31	1.83	Silty Sand to Sandy Silt	SM/ML	medium dense	115	9	56.2	40	55	36		
3.50	11.5	57.81	1.51	Silty Sand to Sandy Silt	SM/ML	medium dense	115	13	75.9	30	64	37		
3.65	12.0	54.26	1.19	Silty Sand to Sandy Silt	SM/ML	medium dense	115	12	70.4	30	62	37		
3.80	12.5	23.32	2.58	Clayey Silt to Silty Clay	ML/CL	very stiff	120	9		65			1.34	>10
3.95	13.0	11.57	3.20	Silty Clay to Clay	CL	stiff	125	7		100			0.65	9.59
4.13	13.5	29.21	1.93	Sandy Silt to Clayey Silt	ML	medium dense	115	8	36.5	55	43	34		
4.28	14.0	37.28	1.57	Silty Sand to Sandy Silt	SM/ML	medium dense	115	8	46.1	45	50	35		
4.43	14.5	30.42	2.63	Sandy Silt to Clayey Silt	ML	medium dense	115	9	37.2	60	43	34		
4.58	15.0	27.93	3.18	Clayey Silt to Silty Clay	ML/CL	very stiff	120	11		70			1.60	>10
4.73	15.5	64.06	1.03	Sand to Silty Sand	SP/SM	medium dense	115	12	76.7	25	65	37		
4.88	16.0	68.73	0.89	Sand to Silty Sand	SP/SM	medium dense	115	12	81.5	25	66	37		
5.03	16.5	46.24	1.63	Silty Sand to Sandy Silt	SM/ML	medium dense	115	10	54.3	40	54	36		
5.18	17.0	48.65	1.79	Silty Sand to Sandy Silt	SM/ML	medium dense	115	11	56.6	45	56	36		
5.33	17.5	18.78	3.07	Clayey Silt to Silty Clay	ML/CL	very stiff	120	8		85			1.06	>10
5.48	18.0	13.37	2.23	Clayey Silt to Silty Clay	ML/CL	stiff	120	5		90			0.74	>10
5.65	18.5	20.20	3.29	Clayey Silt to Silty Clay	ML/CL	very stiff	120	8		85			1.14	>10
5.80	19.0	24.34	3.80	Silty Clay to Clay	CL	very stiff	125	14		85			1.39	>10
5.95	19.5	26.85	3.93	Silty Clay to Clay	CL	very stiff	125	15		85			1.53	>10
6.10	20.0	26.04	3.49	Clayey Silt to Silty Clay	ML/CL	very stiff	120	10		80			1.49	>10
6.25	20.5	23.32	3.38	Clayey Silt to Silty Clay	ML/CL	very stiff	120	9		85			1.32	>10
6.40	21.0	17.63	3.03	Clayey Silt to Silty Clay	ML/CL	stiff	120	7		95			0.99	>10
6.55	21.5	13.99	2.57	Clayey Silt to Silty Clay	ML/CL	stiff	120	6		100			0.77	>10
6.70	22.0	19.72	2.00	Sandy Silt to Clayey Silt	ML	loose	115	6	20.9	80	26	32		
6.85	22.5	13.38	1.62	Clayey Silt to Silty Clay	ML/CL	stiff	120	5		90			0.74	8.85
7.00	23.0	12.61	1.96	Clayey Silt to Silty Clay	ML/CL	stiff	120	5		100			0.69	7.70
7.18	23.5	13.17	1.88	Clayey Silt to Silty Clay	ML/CL	stiff	120	5		100			0.72	8.14
7.33	24.0	13.17	1.42	Sandy Silt to Clayey Silt	ML	very loose	115	4	13.5	90	13	30		
7.48	24.5	17.60	1.89	Sandy Silt to Clayey Silt	ML	loose	115	5	17.9	85	22	31		
7.63	25.0	21.00	2.00	Sandy Silt to Clayey Silt	ML	loose	115	6	21.2	80	27	32		
7.78	25.5	18.57	2.10	Clayey Silt to Silty Clay	ML/CL	very stiff	120	7		90			1.04	>10
7.93	26.0	20.16	2.07	Sandy Silt to Clayey Silt	ML	loose	115	6	20.1	85	25	32		
8.08	26.5	21.52	3.17	Clayey Silt to Silty Clay	ML/CL	very stiff	120	9		95			1.21	>10
8.23	27.0	19.54	4.53	Clay	CL/CH	very stiff	125	16		100			1.09	7.27
8.38	27.5	16.35	4.00	Silty Clay to Clay	CL	stiff	125	9		100			0.90	6.88
8.53	28.0	20.37	4.36	Clay	CL/CH	very stiff	125	16		100			1.14	7.41
8.68	28.5	25.68	4.70	Clay	CL/CH	very stiff	125	21		100			1.45	>10
8.85	29.0	27.06	4.41	Silty Clay to Clay	CL	very stiff	125	15		100			1.53	>10
9.00	29.5	30.63	4.61	Silty Clay to Clay	CL	very stiff	125	18		95			1.74	>10
9.15	30.0	30.46	5.11	Clay	CL/CH	very stiff	125	24		100			1.73	>10
9.30	30.5	30.14	5.50	Clay	CL/CH	very stiff	125	24		100			1.71	>10
9.45	31.0	28.51	6.22	Clay	CL/CH	very stiff	125	23		100			1.61	>10
9.60	31.5	21.72	5.01	Clay	CL/CH	very stiff	125	17		100			1.21	7.00
9.75	32.0	18.47	1.79	Sandy Silt to Clayey Silt	ML	very loose	115	5	16.8	95	20	31		
9.90	32.5	17.81	1.83	Sandy Silt to Clayey Silt	ML	very loose	115	5	16.1	95	19	31		
10.05	33.0	17.05	1.59	Sandy Silt to Clayey Silt	ML	very loose	115	5	15.4	95	17	30		
10.20	33.5	16.36	1.37	Sandy Silt to Clayey Silt	ML	very loose	115	5	14.7	95	16	30		
10.38	34.0	27.16	3.80	Clayey Silt to Silty Clay	ML/CL	very stiff	120	11		100			1.53	>10
10.53	34.5	24.32	5.14	Clay	CL/CH	very stiff	125	19		100			1.36	7.56
10.68	35.0	28.69	4.09	Silty Clay to Clay	CL	very stiff	125	16		100			1.62	>10
10.83	35.5	28.50	3.96	Silty Clay to Clay	CL	very stiff	125	16		100			1.60	>10
10.98	36.0	24.81	5.87	Clay	CL/CH	very stiff	125	20		100			1.39	7.27
11.13	36.5	19.99	5.65	Clay	CL/CH	very stiff	125	16		100			1.10	5.00
11.28	37.0	16.80	4.63	Clay	CL/CH	stiff	125	13		100			0.91	3.74
11.43	37.5	15.21	4.21	Clay	CL/CH	stiff	125	12		100			0.82	3.21
11.58	38.0	18.88	3.82	Silty Clay to Clay	CL	very stiff	125	11		100			1.03	5.53
11.73	38.5	21.41	4.41	Silty Clay to Clay	CL	very stiff	125	12		100			1.18	6.65

**LANDMARK CONSULTANTS, INC.**  
**CONE PENETROMETER INTERPRETATION (based on Robertson & Campanella, 1989, refer to Key to CPT logs)**

**Project:** Sports Field Improvements - Imperial, CA

**Project No:** LE22111

**Date:** 5/26/2022

CONE SOUNDING: CPT-5				Phi Correlation: 0 0-Schm(78),1-R&C(83),2-PHT(74)											
Est. GWT (ft): 8															
Base Depth (m)	Base Depth (ft)	Avg Tip Qc, tsf	Avg Friction Ratio, %	Soil Classification	USCS	Density or Consistency	Est. Density (pcf)	SPT N(60)	Norm. Qc1n	Est. % Fines	Rel. Dens. Dr (%)	Nk: Phi (deg.)	17 Su (tsf)	OCR	
11.88	39.0	22.80	4.25	Silty Clay to Clay	CL	very stiff	125	13		100			1.26	7.27	
12.05	39.5	22.21	3.63	Clayey Silt to Silty Clay	ML/CL	very stiff	120	9		100			1.23	9.79	
12.20	40.0	21.21	3.59	Clayey Silt to Silty Clay	ML/CL	very stiff	120	8		100			1.17	8.70	
12.35	40.5	22.00	3.29	Clayey Silt to Silty Clay	ML/CL	very stiff	120	9		100			1.21	9.19	
12.50	41.0	22.38	3.70	Silty Clay to Clay	CL	very stiff	125	13		100			1.23	6.54	
12.65	41.5	24.22	3.63	Clayey Silt to Silty Clay	ML/CL	very stiff	120	10		100			1.34	>10	
12.80	42.0	23.39	4.75	Clay	CL/CH	very stiff	125	19		100			1.29	5.31	
12.95	42.5	21.10	4.49	Clay	CL/CH	very stiff	125	17		100			1.16	4.37	
13.10	43.0	24.46	4.64	Clay	CL/CH	very stiff	125	20		100			1.35	5.42	
13.25	43.5	23.63	5.00	Clay	CL/CH	very stiff	125	19		100			1.30	5.10	
13.40	44.0	23.80	5.45	Clay	CL/CH	very stiff	125	19		100			1.31	5.10	
13.58	44.5	20.44	5.43	Clay	CL/CH	very stiff	125	16		100			1.11	3.91	
13.73	45.0	20.62	4.03	Silty Clay to Clay	CL	very stiff	125	12		100			1.12	5.00	
13.88	45.5	22.62	4.24	Silty Clay to Clay	CL	very stiff	125	13		100			1.24	5.76	
14.03	46.0	22.87	5.38	Clay	CL/CH	very stiff	125	18		100			1.25	4.47	
14.18	46.5	21.55	4.73	Clay	CL/CH	very stiff	125	17		100			1.17	4.00	
14.33	47.0	22.07	3.72	Silty Clay to Clay	CL	very stiff	125	13		100			1.20	5.21	
14.48	47.5	21.41	3.55	Clayey Silt to Silty Clay	ML/CL	very stiff	120	9		100			1.17	6.65	
14.63	48.0	24.08	4.55	Clay	CL/CH	very stiff	125	19		100			1.32	4.47	
14.78	48.5	23.32	4.45	Silty Clay to Clay	CL	very stiff	125	13		100			1.28	5.42	
14.93	49.0	24.03	4.60	Clay	CL/CH	very stiff	125	19		100			1.32	4.37	
15.10	49.5	29.31	4.48	Silty Clay to Clay	CL	very stiff	125	17		100			1.63	7.85	
15.25	50.0	27.58	4.95	Clay	CL/CH	very stiff	125	22		100			1.52	5.31	


**CLIENT:** Imperial Community College District  
**PROJECT:** Sports Field Improvements - Imperial, CA

**CONE PENETROMETER:** Kehoe Testing & Engineering Truck Mounted Electric  
 Cone with 30 ton reaction weight

**LOCATION:** See Site and Boring Location Plan

**DATE:** 5/26/2022

**CONE SOUNDING DATA CPT-6**

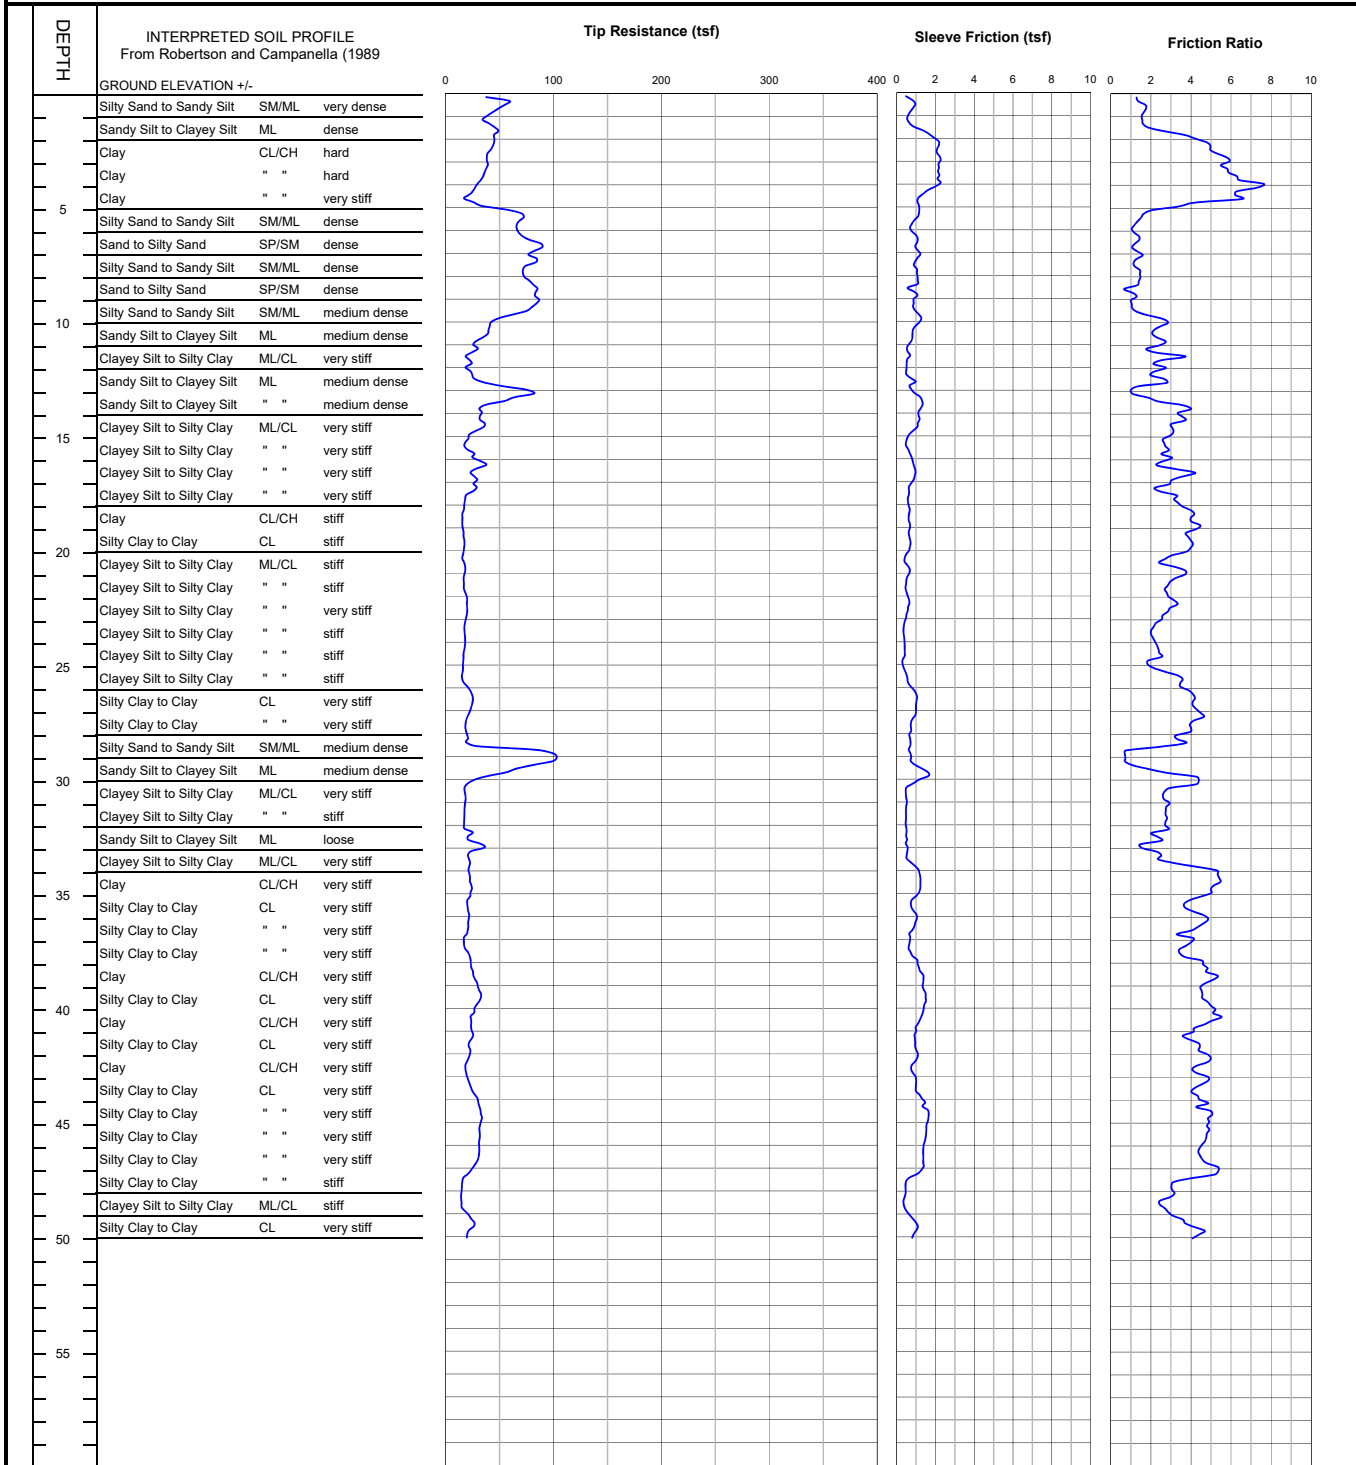

END OF SOUNDING AT 50 ft.

**Project No.**  
LE22111



**PLATE**  
B-6



LANDMARK CONSULTANTS, INC.

CONE PENETROMETER INTERPRETATION (based on Robertson & Campanella, 1989, refer to Key to CPT logs)

Project: Sports Field Improvements - Imperial, CA

Project No: LE22111

Date: 5/26/2022

CONE SOUNDING: CPT-6		Phi Correlation: 0										0-Schm(78),1-R&C(83),2-PHT(74)			
Est. GWT (ft): 8															
Base Depth (m)	Base Depth (ft)	Avg Tip Qc, tsf	Avg Friction Ratio, %	Soil Classification	USCS	Density or Consistency	Est. Density (pcf)	SPT N(60)	Norm. Qc1n	Est. % Fines	Rel. Dens. Dr (%)	Nk: Phi (deg.)	17 Su (tsf)	OCR	
0.15	0.5	50.71	1.46	Silty Sand to Sandy Silt	SM/ML	very dense	115	11	95.9	30	114	44			
0.30	1.0	43.68	1.64	Silty Sand to Sandy Silt	SM/ML	very dense	115	10	82.6	35	94	41			
0.45	1.5	39.87	1.68	Silty Sand to Sandy Silt	SM/ML	dense	115	9	75.4	40	83	40			
0.60	2.0	46.30	3.55	Clayey Silt to Silty Clay	ML/CL	hard	120	19		50			2.72	>10	
0.75	2.5	43.51	4.92	Silty Clay to Clay	CL	hard	125	25		65			2.55	>10	
0.93	3.0	38.38	5.69	Clay	CL/CH	hard	125	31		70			2.25	>10	
1.08	3.5	37.62	5.73	Clay	CL/CH	hard	125	30		70			2.20	>10	
1.23	4.0	32.49	6.78	Clay	CL/CH	very stiff	125	26		80			1.90	>10	
1.38	4.5	24.91	6.60	Clay	CL/CH	very stiff	125	20		85			1.45	>10	
1.53	5.0	25.36	4.72	Clay	CL/CH	very stiff	125	20		75			1.47	>10	
1.68	5.5	66.95	1.63	Silty Sand to Sandy Silt	SM/ML	dense	115	15	115.4	30	77	39			
1.83	6.0	66.37	1.13	Silty Sand to Sandy Silt	SM/ML	dense	115	15	109.6	25	75	39			
1.98	6.5	78.74	1.34	Silty Sand to Sandy Silt	SM/ML	dense	115	17	124.9	25	79	39			
2.13	7.0	82.79	1.33	Sand to Silty Sand	SP/SM	dense	115	15	126.6	20	79	39			
2.28	7.5	80.60	1.20	Sand to Silty Sand	SP/SM	dense	115	15	119.1	20	78	39			
2.45	8.0	72.17	1.46	Silty Sand to Sandy Silt	SM/ML	dense	115	16	103.2	25	73	38			
2.60	8.5	81.44	1.13	Sand to Silty Sand	SP/SM	dense	115	15	114.9	20	77	39			
2.75	9.0	84.28	1.12	Sand to Silty Sand	SP/SM	dense	115	15	117.3	20	77	39			
2.90	9.5	79.53	1.12	Sand to Silty Sand	SP/SM	dense	115	14	109.2	20	75	39			
3.05	10.0	50.64	2.43	Sandy Silt to Clayey Silt	ML	medium dense	115	14	68.6	40	61	37			
3.20	10.5	39.91	2.22	Sandy Silt to Clayey Silt	ML	medium dense	115	11	53.4	45	54	36			
3.35	11.0	29.61	2.50	Sandy Silt to Clayey Silt	ML	medium dense	115	8	39.2	55	45	34			
3.50	11.5	24.39	2.60	Clayey Silt to Silty Clay	ML/CL	very stiff	120	10		65			1.40	>10	
3.65	12.0	21.44	2.46	Clayey Silt to Silty Clay	ML/CL	very stiff	120	9		70			1.23	>10	
3.80	12.5	24.59	2.28	Sandy Silt to Clayey Silt	ML	loose	115	7	31.3	60	38	33			
3.95	13.0	53.86	1.70	Silty Sand to Sandy Silt	SM/ML	medium dense	115	12	67.8	35	61	37			
4.13	13.5	66.75	1.79	Silty Sand to Sandy Silt	SM/ML	medium dense	115	15	83.2	35	67	37			
4.28	14.0	33.95	3.66	Clayey Silt to Silty Clay	ML/CL	very stiff	120	14		65			1.96	>10	
4.43	14.5	33.27	3.43	Clayey Silt to Silty Clay	ML/CL	very stiff	120	13		65			1.92	>10	
4.58	15.0	28.02	3.06	Clayey Silt to Silty Clay	ML/CL	very stiff	120	11		70			1.61	>10	
4.73	15.5	18.88	2.67	Clayey Silt to Silty Clay	ML/CL	very stiff	120	8		80			1.07	>10	
4.88	16.0	25.98	2.76	Clayey Silt to Silty Clay	ML/CL	very stiff	120	10		70			1.49	>10	
5.03	16.5	29.79	3.25	Clayey Silt to Silty Clay	ML/CL	very stiff	120	12		70			1.71	>10	
5.18	17.0	27.09	3.17	Clayey Silt to Silty Clay	ML/CL	very stiff	120	11		75			1.55	>10	
5.33	17.5	24.49	2.66	Clayey Silt to Silty Clay	ML/CL	very stiff	120	10		75			1.40	>10	
5.48	18.0	17.60	3.36	Silty Clay to Clay	CL	stiff	125	10		95			0.99	>10	
5.65	18.5	15.93	4.05	Silty Clay to Clay	CL	stiff	125	9		100			0.89	>10	
5.80	19.0	15.59	4.25	Clay	CL/CH	stiff	125	12		100			0.87	7.56	
5.95	19.5	16.80	3.87	Silty Clay to Clay	CL	stiff	125	10		100			0.94	>10	
6.10	20.0	17.14	3.95	Silty Clay to Clay	CL	stiff	125	10		100			0.96	>10	
6.25	20.5	16.11	2.72	Clayey Silt to Silty Clay	ML/CL	stiff	120	6		95			0.90	>10	
6.40	21.0	17.91	3.53	Silty Clay to Clay	CL	very stiff	125	10		100			1.00	>10	
6.55	21.5	16.77	3.02	Clayey Silt to Silty Clay	ML/CL	stiff	120	7		100			0.94	>10	
6.70	22.0	18.11	2.79	Clayey Silt to Silty Clay	ML/CL	very stiff	120	7		95			1.01	>10	
6.85	22.5	19.81	3.15	Clayey Silt to Silty Clay	ML/CL	very stiff	120	8		95			1.11	>10	
7.00	23.0	19.47	2.66	Clayey Silt to Silty Clay	ML/CL	very stiff	120	8		90			1.09	>10	
7.18	23.5	17.56	2.14	Clayey Silt to Silty Clay	ML/CL	stiff	120	7		90			0.98	>10	
7.33	24.0	17.91	2.11	Clayey Silt to Silty Clay	ML/CL	stiff	120	7		90			1.00	>10	
7.48	24.5	17.35	2.37	Clayey Silt to Silty Clay	ML/CL	stiff	120	7		95			0.97	>10	
7.63	25.0	16.31	2.09	Clayey Silt to Silty Clay	ML/CL	stiff	120	7		95			0.90	>10	
7.78	25.5	15.68	2.73	Clayey Silt to Silty Clay	ML/CL	stiff	120	6		100			0.87	9.79	
7.93	26.0	17.18	3.51	Silty Clay to Clay	CL	stiff	125	10		100			0.95	7.85	
8.08	26.5	24.19	4.07	Silty Clay to Clay	CL	very stiff	125	14		100			1.36	>10	
8.23	27.0	23.24	4.29	Silty Clay to Clay	CL	very stiff	125	13		100			1.31	>10	
8.38	27.5	19.26	4.25	Silty Clay to Clay	CL	very stiff	125	11		100			1.07	8.85	
8.53	28.0	19.02	3.73	Silty Clay to Clay	CL	very stiff	125	11		100			1.06	8.41	
8.68	28.5	22.69	3.18	Clayey Silt to Silty Clay	ML/CL	very stiff	120	9		95			1.27	>10	
8.85	29.0	95.88	0.72	Sand to Silty Sand	SP/SM	medium dense	115	17	90.2	25	69	38			
9.00	29.5	82.16	1.27	Sand to Silty Sand	SP/SM	medium dense	115	15	76.8	35	65	37			
9.15	30.0	40.25	3.85	Clayey Silt to Silty Clay	ML/CL	hard	120	16		80			2.30	>10	
9.30	30.5	18.43	3.29	Clayey Silt to Silty Clay	ML/CL	very stiff	120	7		100			1.02	>10	
9.45	31.0	18.26	2.73	Clayey Silt to Silty Clay	ML/CL	very stiff	120	7		100			1.01	9.79	
9.60	31.5	17.49	2.75	Clayey Silt to Silty Clay	ML/CL	stiff	120	7		100			0.96	8.70	
9.75	32.0	17.11	2.75	Clayey Silt to Silty Clay	ML/CL	stiff	120	7		100			0.94	8.14	
9.90	32.5	21.13	2.41	Clayey Silt to Silty Clay	ML/CL	very stiff	120	8		95			1.17	>10	
10.05	33.0	29.75	1.86	Sandy Silt to Clayey Silt	ML	loose	115	9	26.6	75	33	33			
10.20	33.5	21.93	2.40	Clayey Silt to Silty Clay	ML/CL	very stiff	120	9		95			1.22	>10	
10.38	34.0	21.89	4.27	Silty Clay to Clay	CL	very stiff	125	13		100			1.22	8.27	
10.53	34.5	22.31	5.41	Clay	CL/CH	very stiff	125	18		100			1.24	6.32	
10.68	35.0	23.66	5.04	Clay	CL/CH	very stiff	125	19		100			1.32	6.76	
10.83	35.5	20.99	3.98	Silty Clay to Clay	CL	very stiff	125	12		100			1.16	7.13	
10.98	36.0	20.99	4.20	Silty Clay to Clay	CL	very stiff	125	12		100			1.16	7.00	
11.13	36.5	20.91	4.46	Clay	CL/CH	very stiff	125	17		100			1.15	5.21	
11.28	37.0	17.87	3.81	Silty Clay to Clay	CL	stiff	125	10		100			0.97	5.10	
11.43	37.5	18.64	3.54	Silty Clay to Clay	CL	very stiff	125	11		100			1.02	5.42	
11.58	38.0	22.90	4.28	Silty Clay to Clay	CL	very stiff	125	13		100			1.27	7.41	
11.73	38.5	24.83	4.98	Clay	CL/CH	very stiff	125	20		100			1.38	6.43	

LANDMARK CONSULTANTS, INC.

CONE PENETROMETER INTERPRETATION (based on Robertson & Campanella, 1989, refer to Key to CPT logs)

Project: Sports Field Improvements - Imperial, CA


Project No: LE22111

Date: 5/26/2022

CONE SOUNDING: CPT-6		Phi Correlation: 0 0-Schm(78),1-R&C(83),2-PHT(74)													
Est. GWT (ft): 8															
Base Depth (m)	Base Depth (ft)	Avg Tip Qc, tsf	Avg Friction Ratio, %	Soil Classification	USCS	Density or Consistency	Est. Density (pcf)	SPT N(60)	Norm. Qc1n	Est. % Fines	Rel. Dens. Dr (%)	Nk: Phi (deg.)	17 Su (tsf)	OCR	
11.88	39.0	28.57	4.77	Clay	CL/CH	very stiff	125	23		100			1.60	8.00	
12.05	39.5	32.07	4.56	Silty Clay to Clay	CL	very stiff	125	18		100			1.81	>10	
12.20	40.0	28.75	5.02	Clay	CL/CH	very stiff	125	23		100			1.61	7.85	
12.35	40.5	24.45	5.23	Clay	CL/CH	very stiff	125	20		100			1.36	5.88	
12.50	41.0	23.83	4.31	Silty Clay to Clay	CL	very stiff	125	14		100			1.32	7.13	
12.65	41.5	23.76	3.97	Silty Clay to Clay	CL	very stiff	125	14		100			1.31	6.88	
12.80	42.0	22.27	4.56	Clay	CL/CH	very stiff	125	18		100			1.22	4.78	
12.95	42.5	19.88	4.71	Clay	CL/CH	very stiff	125	16		100			1.08	3.91	
13.10	43.0	19.02	4.41	Clay	CL/CH	very stiff	125	15		100			1.03	3.58	
13.25	43.5	22.17	4.51	Clay	CL/CH	very stiff	125	18		100			1.22	4.47	
13.40	44.0	27.26	4.26	Silty Clay to Clay	CL	very stiff	125	16		100			1.51	8.14	
13.58	44.5	31.21	4.70	Silty Clay to Clay	CL	very stiff	125	18		100			1.75	>10	
13.73	45.0	33.01	4.94	Clay	CL/CH	very stiff	125	26		100			1.85	8.27	
13.88	45.5	31.56	4.84	Silty Clay to Clay	CL	very stiff	125	18		100			1.76	>10	
14.03	46.0	31.24	4.68	Silty Clay to Clay	CL	very stiff	125	18		100			1.74	9.79	
14.18	46.5	31.00	4.42	Silty Clay to Clay	CL	very stiff	125	18		100			1.73	9.39	
14.33	47.0	27.05	5.02	Clay	CL/CH	very stiff	125	22		100			1.50	5.53	
14.48	47.5	17.59	4.09	Silty Clay to Clay	CL	stiff	125	10		100			0.94	3.50	
14.63	48.0	14.89	3.09	Clayey Silt to Silty Clay	ML/CL	stiff	120	6		100			0.78	3.58	
14.78	48.5	14.44	2.62	Clayey Silt to Silty Clay	ML/CL	stiff	120	6		100			0.75	3.35	
14.93	49.0	18.19	2.89	Clayey Silt to Silty Clay	ML/CL	stiff	120	7		100			0.97	4.78	
15.10	49.5	25.42	3.83	Clayey Silt to Silty Clay	ML/CL	very stiff	120	10		100			1.40	8.27	
15.25	50.0	20.47	4.39	Clay	CL/CH	very stiff	125	16		100			1.10	3.35	

### Simplified Soil Classification Chart

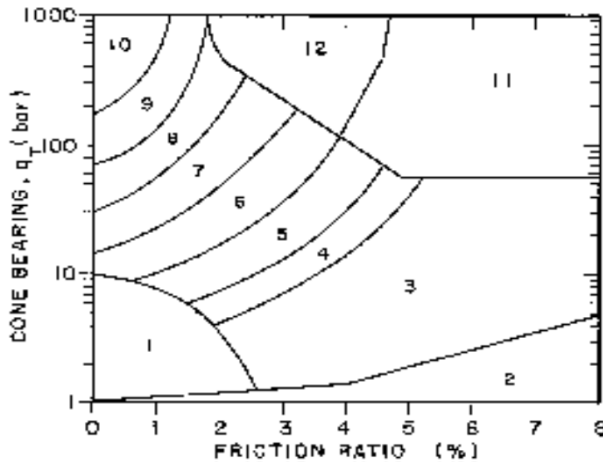After Robertson & Campanella (1989)



### Geotechnical Parameters from CPT Data:

Equivalent SPT N(60) blow count =  $Q_c / (Q_c/N \text{ Ratio})$

$N1(60) = C_n \cdot N(60)$  Normalized SPT blow count

$C_n = 1 / (p'_{o'})^{0.5} < 1.6$  max. from Liao & Whitman (1986)

$p'_{o'}$  = effective overburden pressure (tsf) using unit densities given below and estimated groundwater table.

$Dr$  = Relative density (%) from Jamiolkowski et al. (1986) relationship  
 $= -98 + 68 \cdot \log(Q_c / p'_{o'})^{0.5}$  where  $Q_c, p'_{o'}$  in tonne/sqm

Note: 1 tonne/sqm = 0.1024 tsf, 1 bar = 1.0443 tsf

$\Phi$  = Friction Angle estimated from either:

1. Robertson & Campanella (1983) chart:

$$\Phi = 5.3 + 24 \cdot (\log(Q_c / p'_{o'})) + 3 \cdot (\log(Q_c / p'_{o'}))^2$$

2. Peck, Hansen & Thornburn (1974) N-Phi Correlation

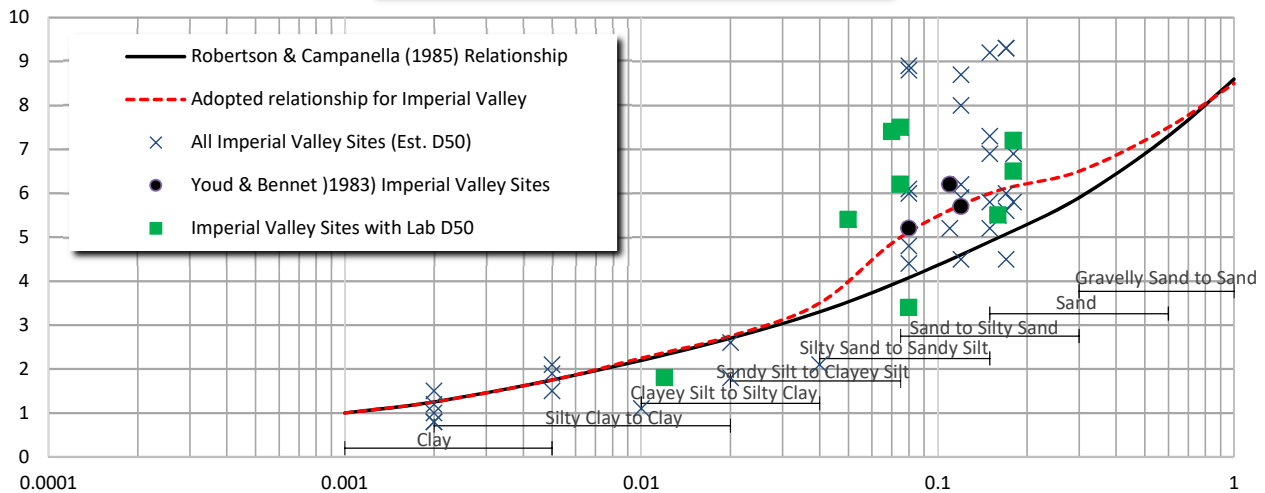
3. Schmertman (1978) chart [ $\Phi = 28 + 0.14 \cdot Dr$  for fine uniform sands]

$S_u$  = undrained shear strength (tsf)

$$= (Q_c - p'_{o'}) / N_k \text{ where } N_k \text{ varies from 10 to 22, 17 for OC clays}$$

OCR = Overconsolidation Ratio estimated from Schmertman (1978) chart using  $S_u / p'_{o'}$  ratio and estimated normal consolidated  $S_u / p'_{o'}$

### Variation of $Q_c/N$ Ratio with Grain Size



Note: Assumed Properties and Adopted  $Q_c/N$  Ratio based on correlations from Imperial Valley, California soils

**Table of Soil Types and Assumed Properties**

Zone	Soil Classification	UCS	Density (pcf)	R&C $Q_c/N$	Adopted $Q_c/N$	Est. PI	Fines (%)	D50 (mm)	$S_u$ (tsf)	Consistency
1	Sensitive fine grained	ML	120	2	2	NP-15	65-100	0.02	0-0.13	very soft
2	Organic Material	OL/OH	120	1	1	--	--	--	0.13-25	soft
3	Clay	CL/CH	125	1	1.25	25-40+	90-100	0.002	0.25-0.5	firm
4	Silty Clay to Clay	CL	125	1.5	2	15-40	90-100	0.01	0.5-1.0	stiff
5	Clayey Silt to Silty Clay	ML/CL	120	2	2.75	25-May	90-100	0.02	1.0-2.0	very stiff
6	Sandy Silt to Clayey Silt	ML	115	2.5	3.5	NP-10	65-100	0.04	>2.0	hard
7	Silty Sand to Sandy Silt	SM/ML	115	3	5	NP	35-75	0.075		
8	Sand to Silty Sand	SP/SM	115	4	6	NP	May-35	0.15		
9	Sand	SP	110	5	6.5	NP	0-5	0.3		
10	Gravelly Sand to Sand	SW	115	6	7.5	NP	0-5	0.6		
11	Overconsolidated Soil	--	120	1	1	NP	90-100	0.01		
12	Sand to Clayey Sand	SP/SC	115	2	2	NP-5	--	--		

$Dr$ (%)	Relative Density
0-15	very loose
15-35	loose
35-65	medium dense
65-85	dense
>85	very dense



Project No: LE22111

Key to CPT Interpretation of Logs

Plate B-7

# APPENDIX C

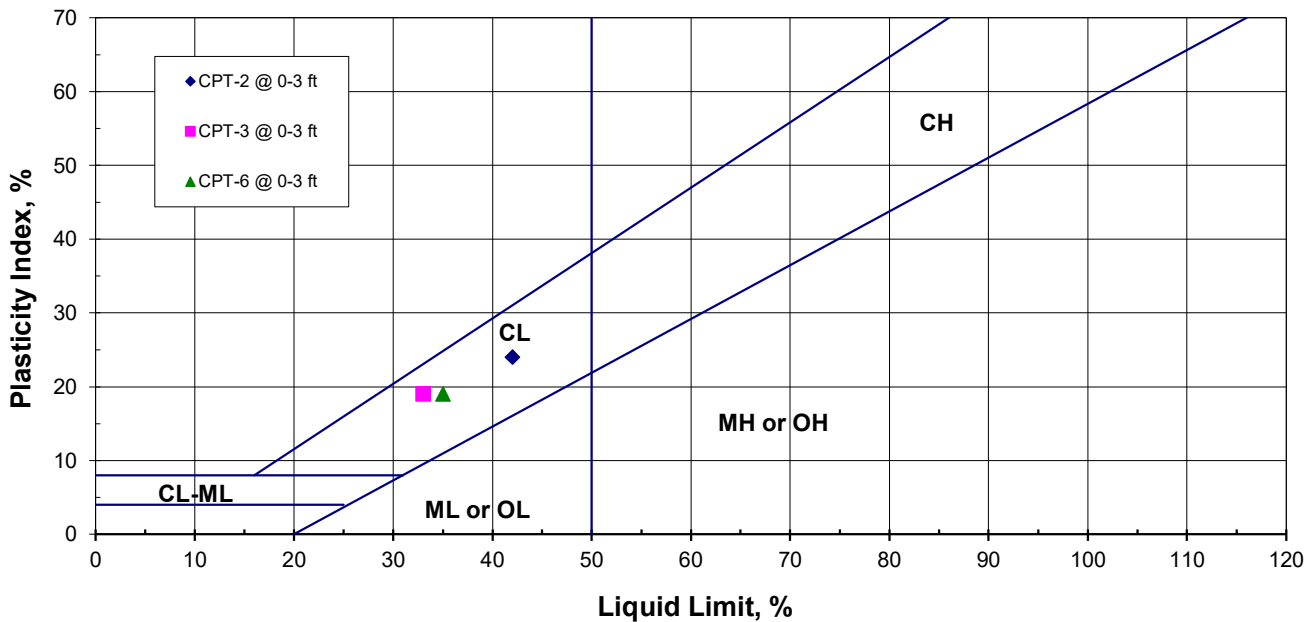
# LANDMARK CONSULTANTS, INC.

**CLIENT:** Imperial Community College District  
**PROJECT:** IVC Sports Facilities Improvements  
**JOB No.:** LE22111  
**DATE:** 06/02/22

## ATTERBERG LIMITS (ASTM D4318)

Sample Location	Sample Depth (ft)	Liquid Limit (LL)	Plastic Limit (PL)	Plasticity Index (PI)	USCS Classification
CPT-2	0-3	42	18	24	CL
CPT-3	0-3	33	14	19	CL
CPT-6	0-3	35	16	19	CL

### PLASTICITY CHART




**Project No.: LE22111**

**Atterberg Limits  
Test Results**

**Plate  
C-1**

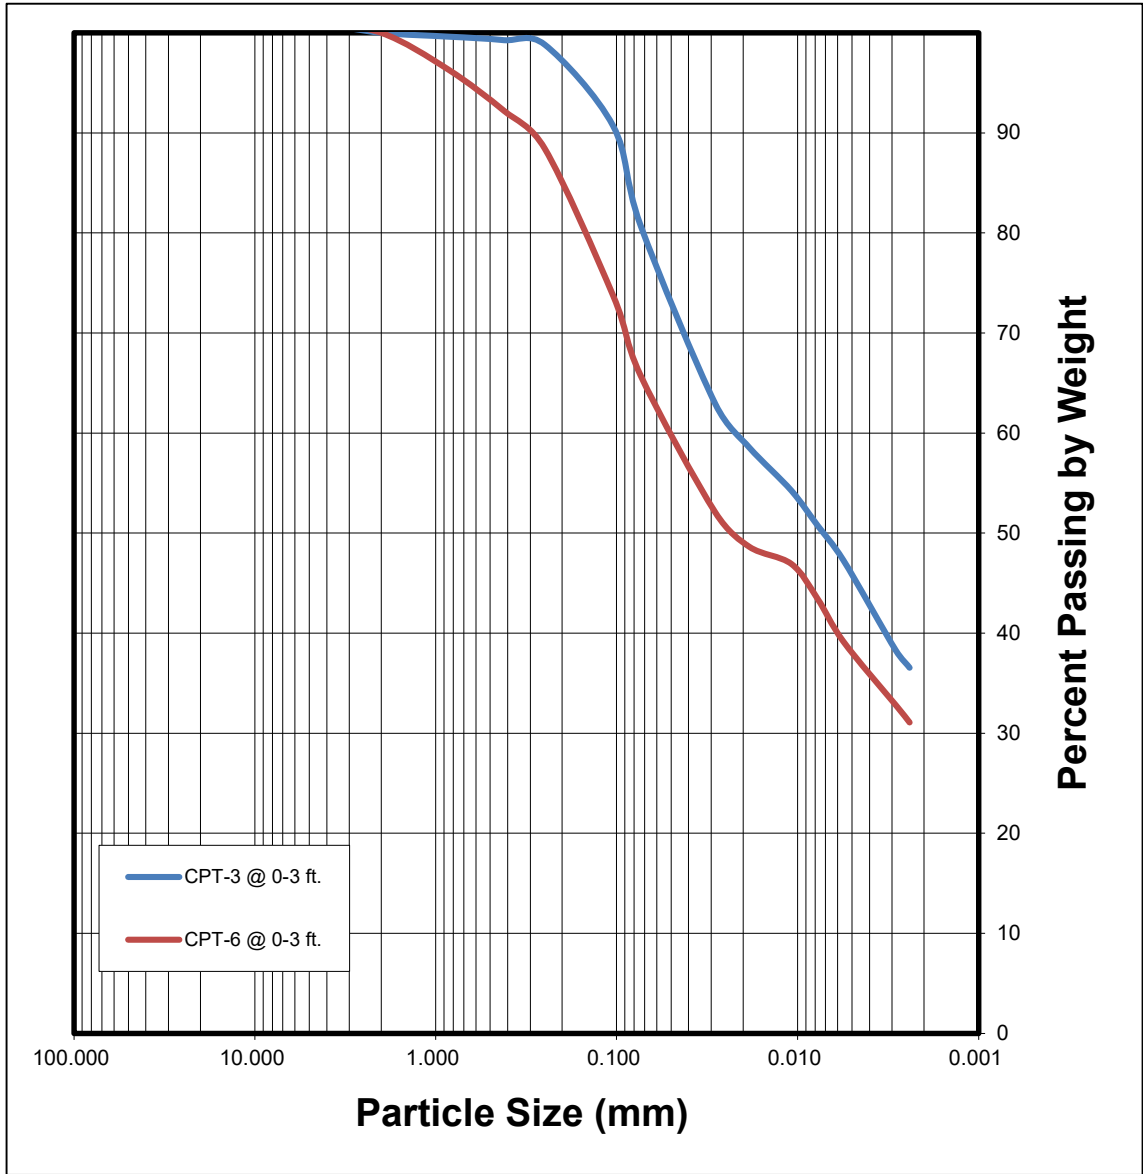SIEVE ANALYSIS					HYDROMETER ANALYSIS
Gravel		Sand			Silt and Clay Fraction
Coarse	Fine	Coarse	Medium	Fine	



**LANDMARK**  
Geo-Engineers and Geologists

Project No.: LE22111

Grain Size Analysis

Plate  
C-2

# LANDMARK CONSULTANTS, INC.

**CLIENT:** Imperial Community College District  
**PROJECT:** IVC Sports Facilities Improvements  
**JOB No.:** LE22111  
**DATE:** 06/02/22

## CHEMICAL ANALYSIS

Boring: Sample Depth, ft:	CPT-2 0-3	CPT-3 0-3	CPT-6 0-3	Caltrans Method
pH:	6.11	6.10	6.06	643
Electrical Conductivity (mmhos):	--	--	--	424
Resistivity (ohm-cm):	120	510	290	643
Chloride (Cl), ppm:	4,540	220	1,360	422
Sulfate (SO <sub>4</sub> ), ppm:	8,514	1,764	2,004	417

### General Guidelines for Soil Corrosivity

Material Affected	Chemical Agent	Range of Values	Degree of Corrosivity
Concrete	Soluble Sulfates (ppm)	0 - 1,000	Low
		1,000 - 2,000	Moderate
		2,000 - 20,000	Severe
		> 20,000	Very Severe
Normal Grade Steel	Soluble Chlorides (ppm)	0 - 200	Low
		200 - 700	Moderate
		700 - 1,500	Severe
		> 1,500	Very Severe
Normal Grade Steel	Resistivity (ohm-cm)	1 - 1,000	Very Severe
		1,000 - 2,000	Severe
		2,000 - 10,000	Moderate
		> 10,000	Low




**Project No.:** LE22111

**Selected Chemical  
Test Results**


**Plate  
C-3**
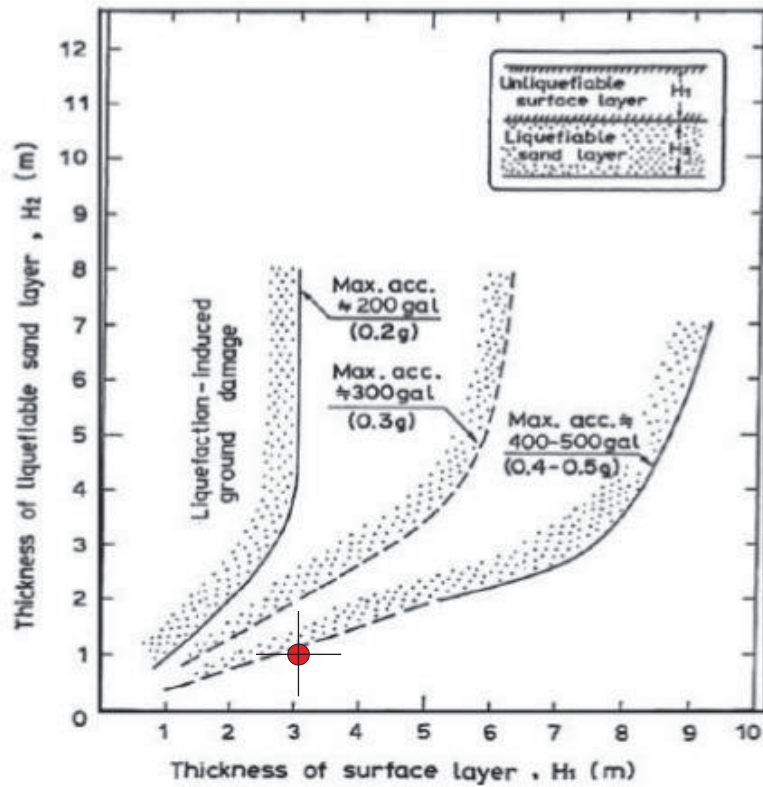
# APPENDIX D





after Ishihara (1985)

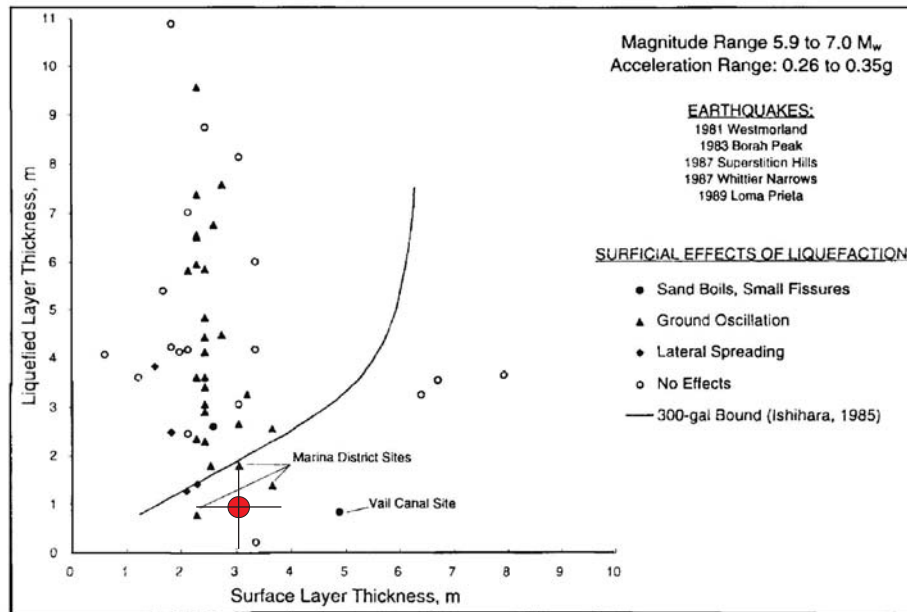

after Youd & Garris (1995)

Figure 4. Thicknesses of Liquefied and Overlying Non-liquefied Layers for Various Types of Surface Effects of Liquefaction: Data Compiled in This Study for Magnitude 5.9 to 7.0 Earthquakes.

## LIQUEFACTION ANALYSIS REPORT

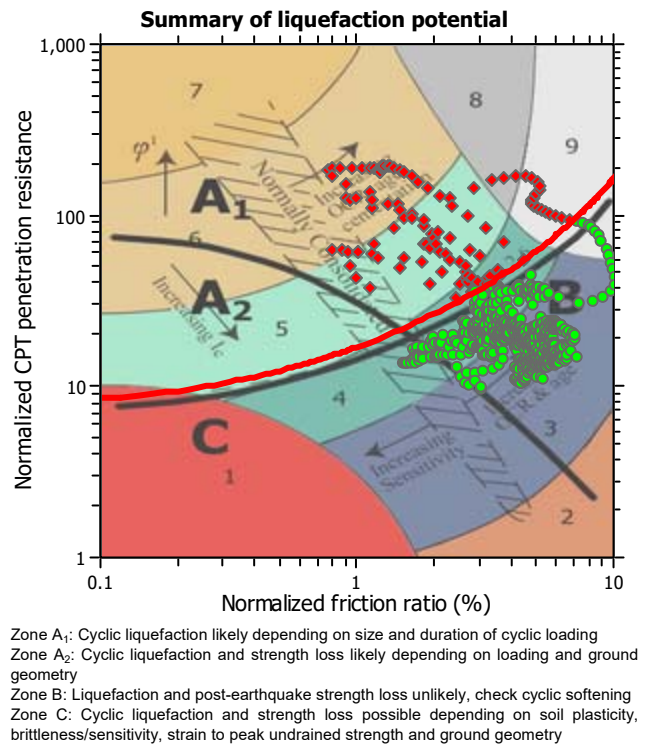
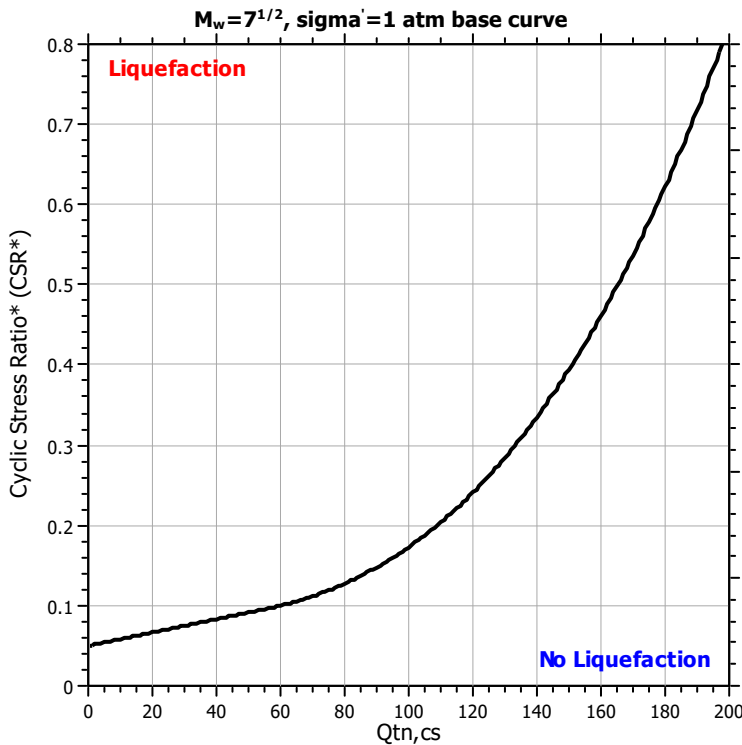
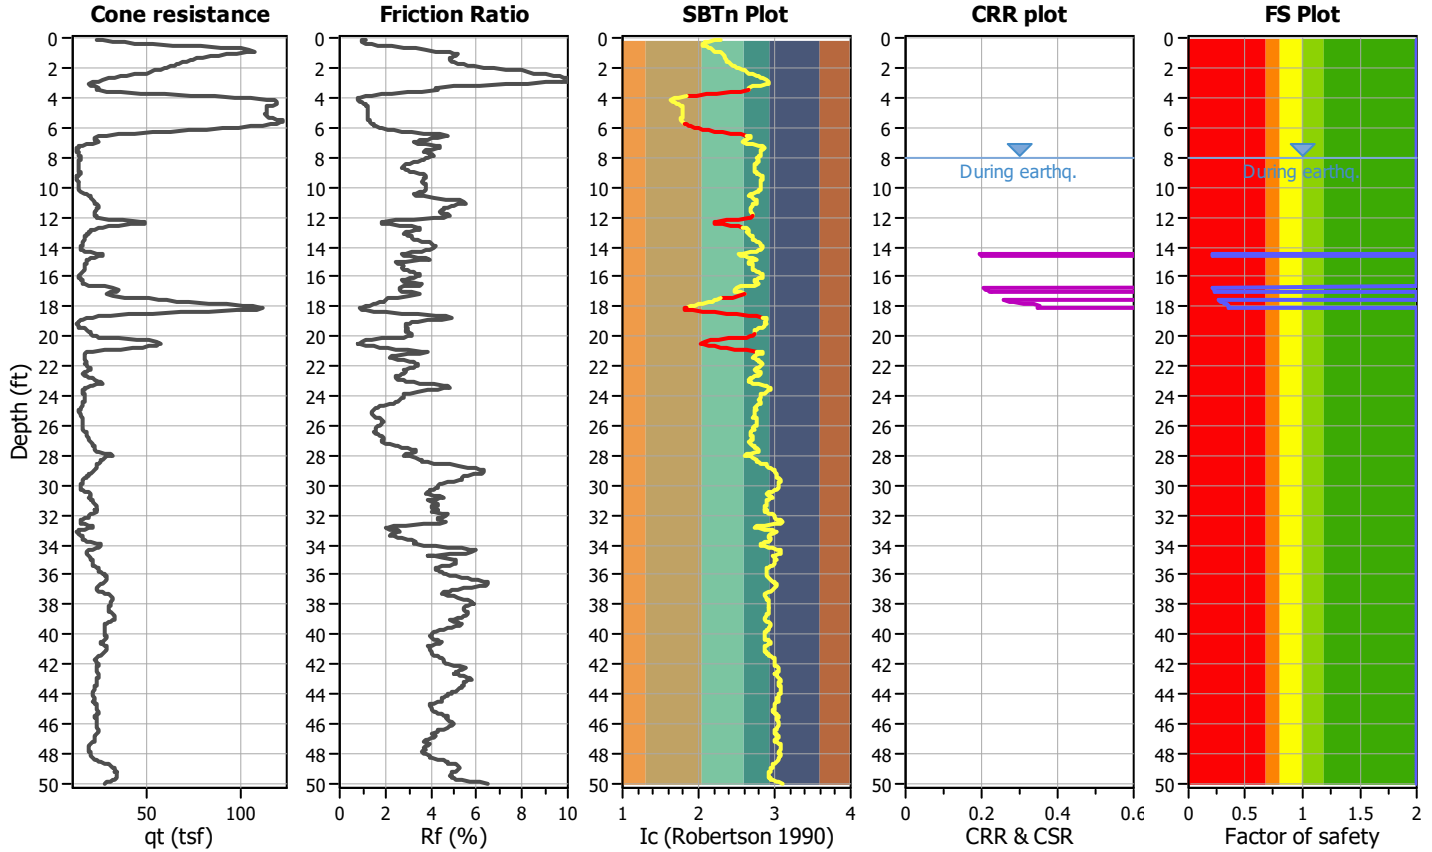
Project title : IVC Sports Field Improvements

Location : Imperial, CA


CPT file : CPT-1

### Input parameters and analysis data

Analysis method:	NCEER (1998)	G.W.T. (in-situ):	8.00 ft	Use fill:	No	Clay like behavior applied:	Sands only
Fines correction method:	NCEER (1998)	G.W.T. (earthq.):	8.00 ft	Fill height:	N/A	Limit depth applied:	No
Points to test:	Based on Ic value	Average results interval:	3	Fill weight:	N/A	Limit depth:	N/A
Earthquake magnitude $M_w$ :	7.00	Ic cut-off value:	2.55	Trans. detect. applied:	Yes	MSF method:	Method based
Peak ground acceleration:	1.02	Unit weight calculation:	Based on SBT	$K_0$ applied:	Yes		



### CPT basic interpretation plots

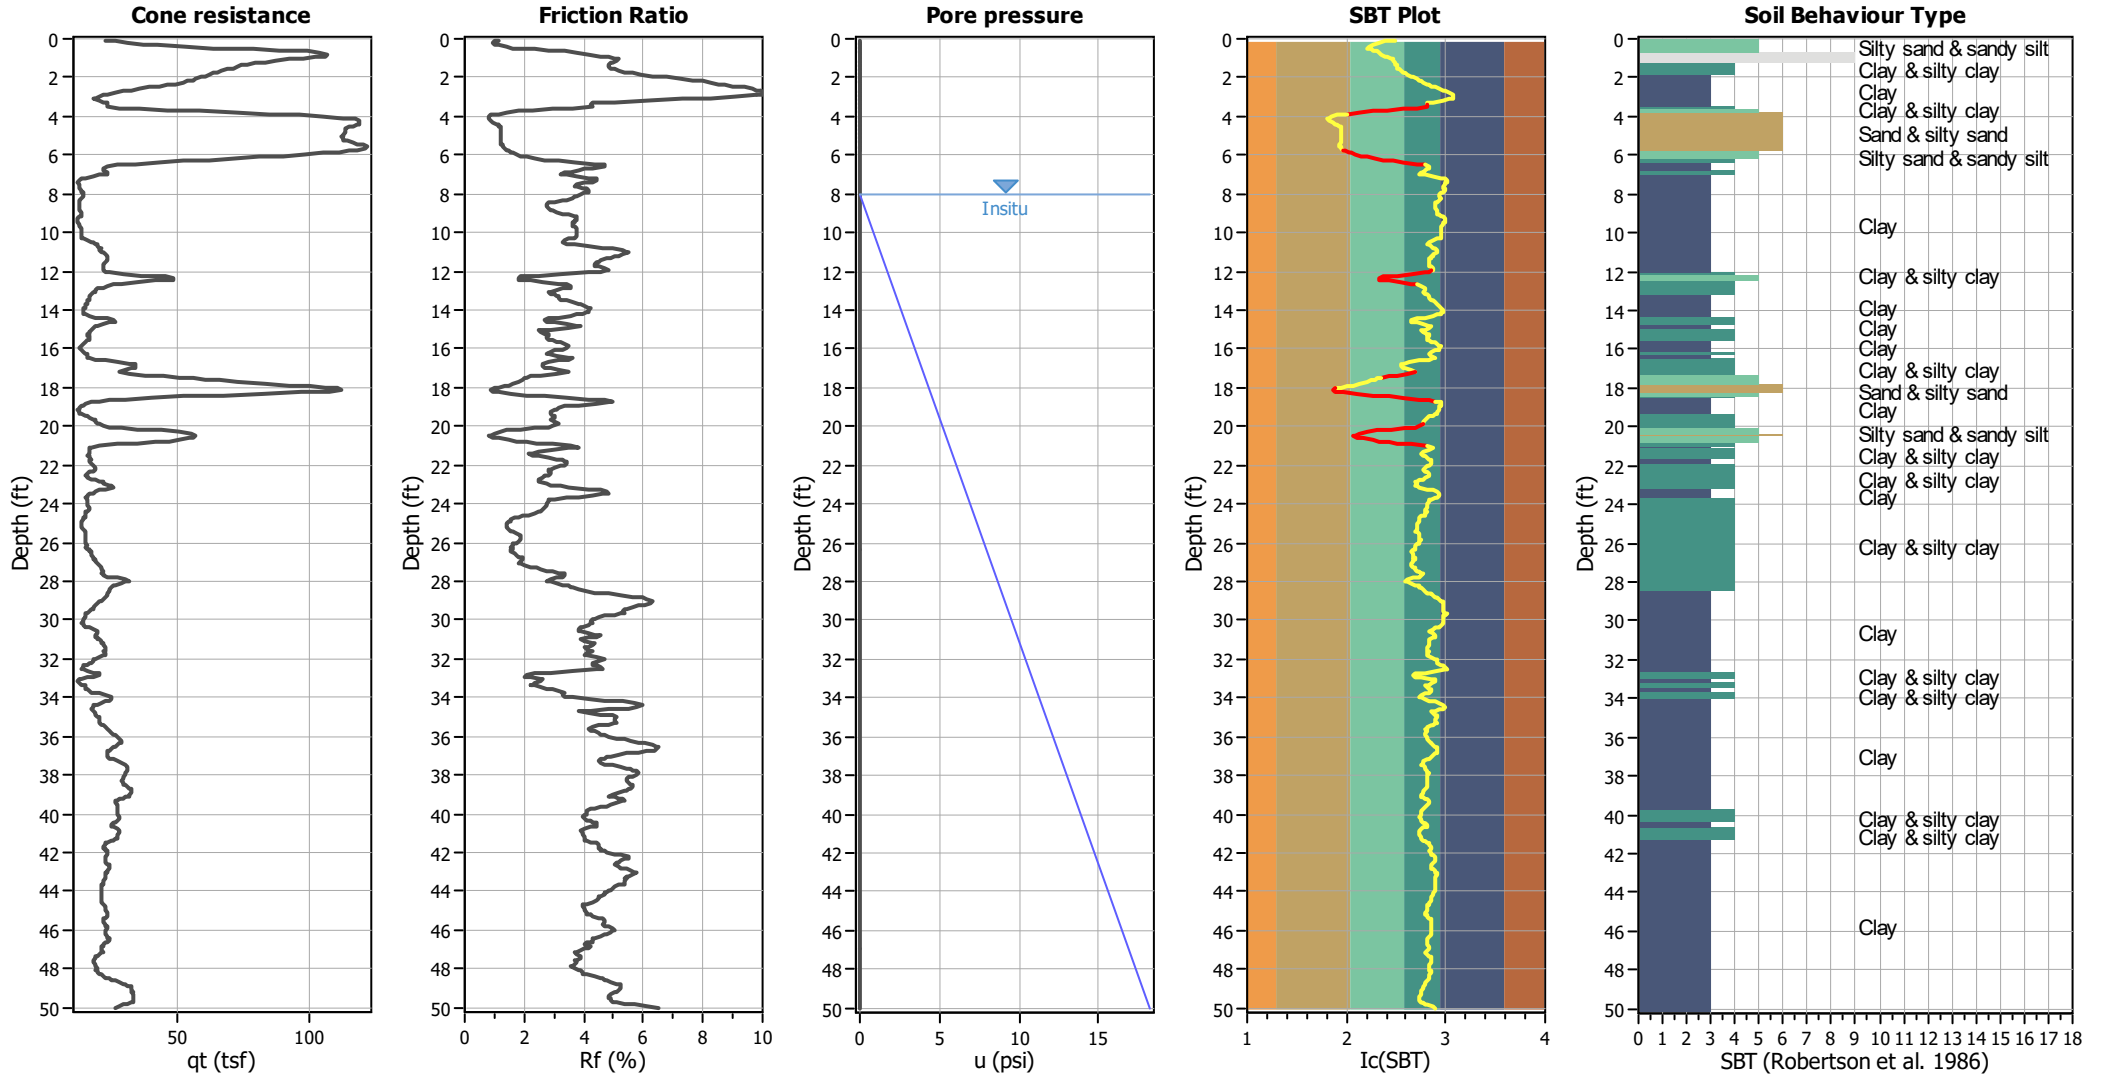


#### Input parameters and analysis data

Analysis method:	NCEER (1998)	Depth to water table (erthq.):	8.00 ft	Fill weight:	N/A
Fines correction method:	NCEER (1998)	Average results interval:	3	Transition detect. applied:	Yes
Points to test:	Based on Ic value	Ic cut-off value:	2.55	$K_v$ applied:	Yes
Earthquake magnitude $M_w$ :	7.00	Unit weight calculation:	Based on SBT	Clay like behavior applied:	Sands only
Peak ground acceleration:	1.02	Use fill:	No	Limit depth applied:	No
Depth to water table (insitu):	8.00 ft	Fill height:	N/A	Limit depth:	N/A

#### SBT legend

1. Sensitive fine grained	4. Clayey silt to silty	7. Gravely sand to sand
2. Organic material	5. Silty sand to sandy silt	8. Very stiff sand to
3. Clay to silty clay	6. Clean sand to silty sand	9. Very stiff fine grained
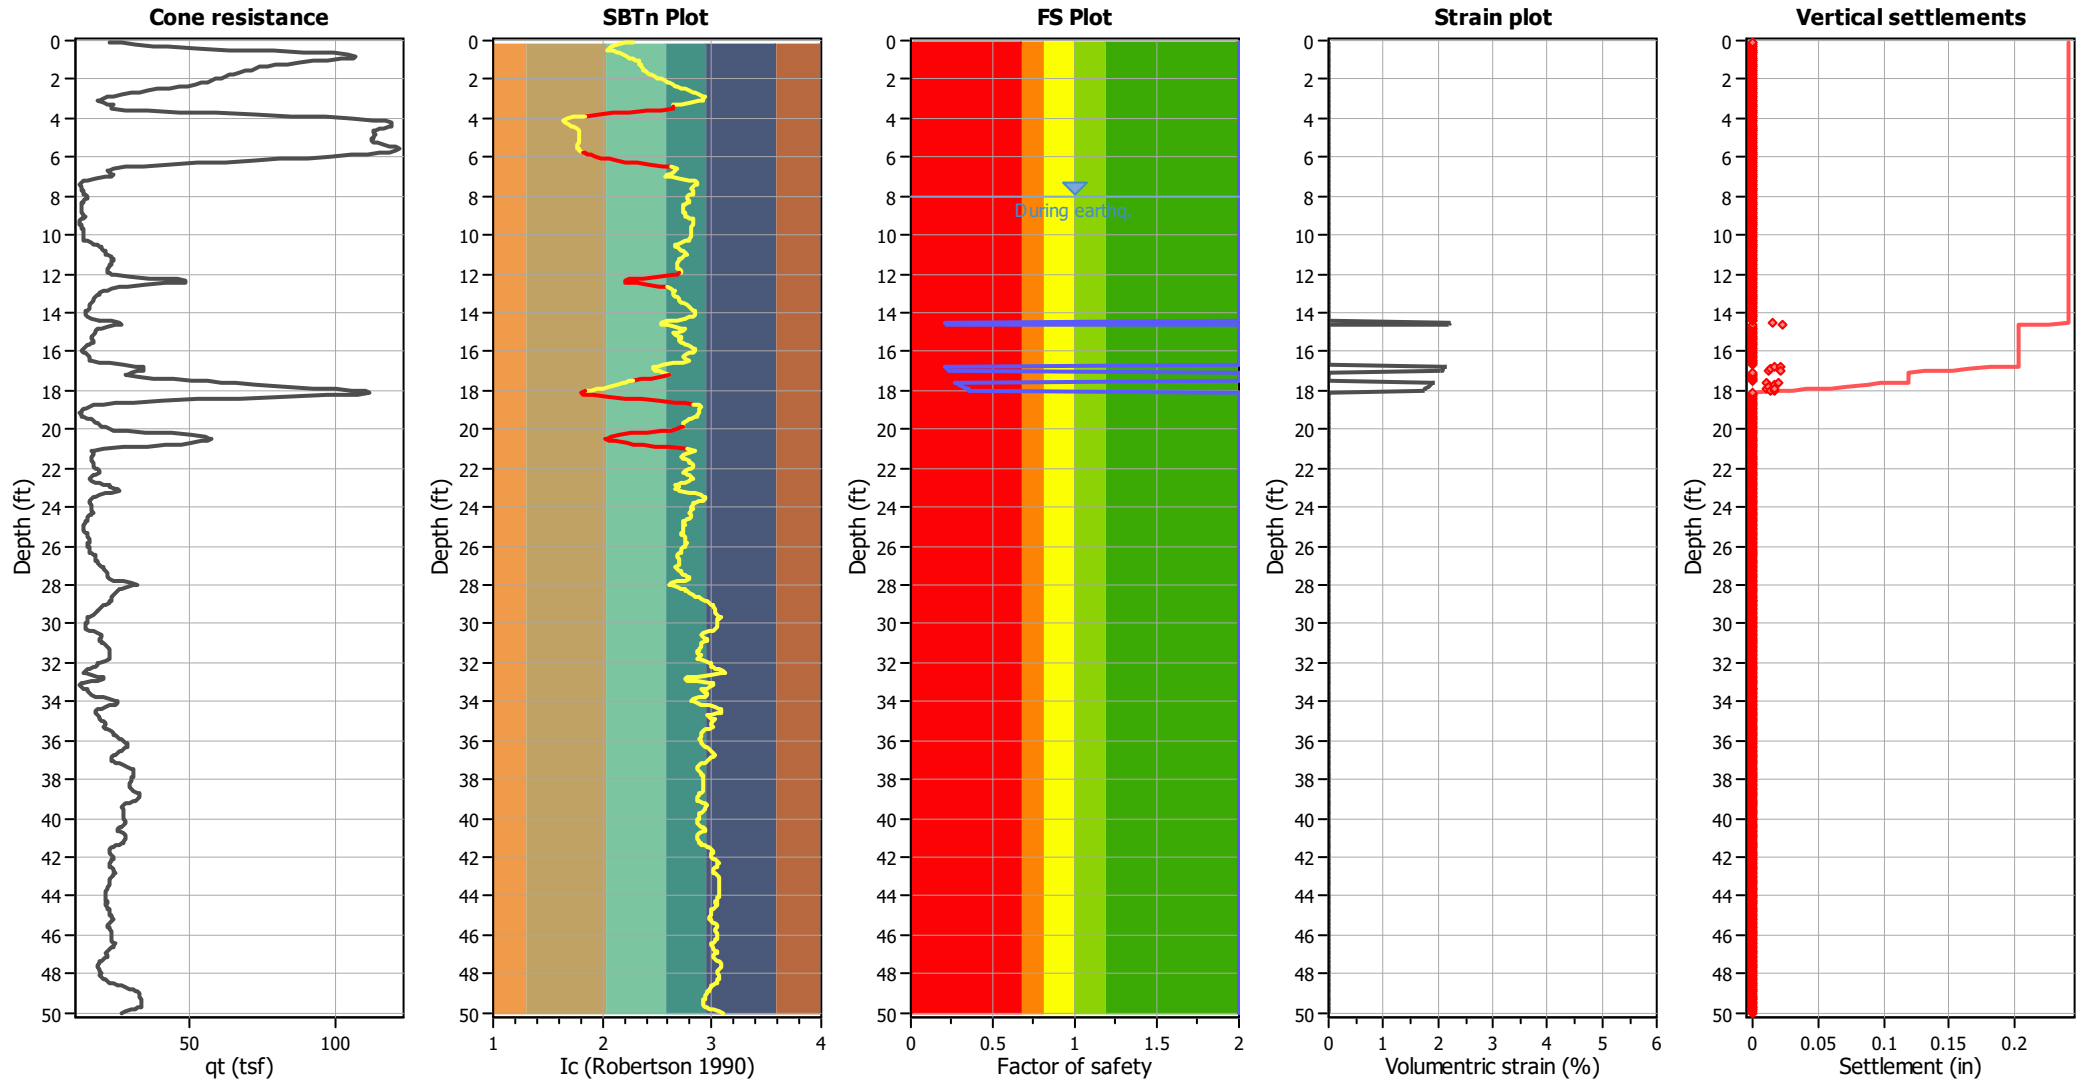
### Estimation of post-earthquake settlements



**Abbreviations**

- qt: Total cone resistance (cone resistance  $q_c$  corrected for pore water effects)
- $I_c$ : Soil Behaviour Type Index
- FS: Calculated Factor of Safety against liquefaction
- Volumetric strain: Post-liquefaction volumetric strain

<b>:: Post-earthquake settlement due to soil liquefaction ::</b>											
Depth (ft)	$Q_{tn,cs}$	FS	$e_v$ (%)	DF	Settlement (in)	Depth (ft)	$Q_{tn,cs}$	FS	$e_v$ (%)	DF	Settlement (in)
8.01	108.69	2.00	0.00	1.00	0.00	8.08	106.70	2.00	0.00	1.00	0.00
8.14	103.93	2.00	0.00	1.00	0.00	8.21	101.18	2.00	0.00	1.00	0.00
8.29	98.27	2.00	0.00	1.00	0.00	8.34	95.09	2.00	0.00	1.00	0.00
8.40	91.72	2.00	0.00	1.00	0.00	8.48	89.10	2.00	0.00	1.00	0.00
8.54	87.55	2.00	0.00	1.00	0.00	8.63	86.93	2.00	0.00	1.00	0.00
8.68	86.92	2.00	0.00	1.00	0.00	8.74	87.77	2.00	0.00	1.00	0.00
8.83	88.95	2.00	0.00	1.00	0.00	8.88	90.26	2.00	0.00	1.00	0.00
8.93	93.26	2.00	0.00	1.00	0.00	9.02	97.31	2.00	0.00	1.00	0.00
9.08	101.18	2.00	0.00	1.00	0.00	9.13	102.60	2.00	0.00	1.00	0.00
9.20	101.79	2.00	0.00	1.00	0.00	9.27	100.16	2.00	0.00	1.00	0.00
9.32	99.04	2.00	0.00	1.00	0.00	9.41	98.76	2.00	0.00	1.00	0.00
9.46	98.70	2.00	0.00	1.00	0.00	9.52	98.82	2.00	0.00	1.00	0.00
9.60	99.26	2.00	0.00	1.00	0.00	9.65	100.41	2.00	0.00	1.00	0.00
9.72	101.87	2.00	0.00	1.00	0.00	9.79	102.96	2.00	0.00	1.00	0.00
9.85	103.52	2.00	0.00	1.00	0.00	9.91	103.64	2.00	0.00	1.00	0.00
9.97	103.67	2.00	0.00	1.00	0.00	10.05	103.60	2.00	0.00	1.00	0.00
10.11	103.53	2.00	0.00	1.00	0.00	10.21	103.47	2.00	0.00	1.00	0.00
10.25	103.20	2.00	0.00	1.00	0.00	10.31	103.30	2.00	0.00	1.00	0.00
10.39	104.24	2.00	0.00	1.00	0.00	10.45	105.99	2.00	0.00	1.00	0.00
10.51	109.10	2.00	0.00	1.00	0.00	10.60	112.52	2.00	0.00	1.00	0.00
10.63	118.69	2.00	0.00	1.00	0.00	10.70	127.32	2.00	0.00	1.00	0.00
10.77	136.40	2.00	0.00	1.00	0.00	10.84	143.35	2.00	0.00	1.00	0.00
10.90	148.15	2.00	0.00	1.00	0.00	10.97	151.96	2.00	0.00	1.00	0.00
11.06	154.53	2.00	0.00	1.00	0.00	11.09	154.72	2.00	0.00	1.00	0.00
11.17	153.36	2.00	0.00	1.00	0.00	11.25	151.72	2.00	0.00	1.00	0.00
11.29	149.34	2.00	0.00	1.00	0.00	11.37	146.79	2.00	0.00	1.00	0.00
11.42	143.62	2.00	0.00	1.00	0.00	11.50	141.40	2.00	0.00	1.00	0.00
11.55	139.07	2.00	0.00	1.00	0.00	11.65	137.31	2.00	0.00	1.00	0.00
11.69	136.47	2.00	0.00	1.00	0.00	11.75	138.30	2.00	0.00	1.00	0.00
11.84	141.39	2.00	0.00	1.00	0.00	11.89	143.94	2.00	0.00	1.00	0.00
11.95	143.54	2.00	0.00	1.00	0.00	12.04	141.44	2.00	0.00	1.00	0.00
12.08	136.84	2.00	0.00	1.00	0.00	12.15	127.38	2.00	0.00	1.00	0.00
12.24	118.76	2.00	0.00	1.00	0.00	12.28	114.47	2.00	0.00	1.00	0.00
12.34	114.97	2.00	0.00	1.00	0.00	12.44	115.81	2.00	0.00	1.00	0.00
12.48	117.47	2.00	0.00	1.00	0.00	12.57	119.97	2.00	0.00	1.00	0.00
12.63	123.29	2.00	0.00	1.00	0.00	12.69	124.17	2.00	0.00	1.00	0.00
12.73	122.02	2.00	0.00	1.00	0.00	12.83	118.05	2.00	0.00	1.00	0.00
12.88	110.80	2.00	0.00	1.00	0.00	12.97	105.08	2.00	0.00	1.00	0.00
13.02	100.17	2.00	0.00	1.00	0.00	13.08	98.72	2.00	0.00	1.00	0.00
13.13	98.70	2.00	0.00	1.00	0.00	13.22	99.44	2.00	0.00	1.00	0.00
13.28	100.40	2.00	0.00	1.00	0.00	13.32	100.26	2.00	0.00	1.00	0.00
13.42	100.07	2.00	0.00	1.00	0.00	13.47	100.80	2.00	0.00	1.00	0.00
13.52	103.04	2.00	0.00	1.00	0.00	13.61	105.55	2.00	0.00	1.00	0.00
13.67	107.67	2.00	0.00	1.00	0.00	13.71	108.93	2.00	0.00	1.00	0.00
13.81	109.87	2.00	0.00	1.00	0.00	13.86	110.46	2.00	0.00	1.00	0.00
13.91	110.22	2.00	0.00	1.00	0.00	13.99	109.31	2.00	0.00	1.00	0.00
14.06	108.42	2.00	0.00	1.00	0.00	14.11	107.84	2.00	0.00	1.00	0.00
14.19	106.91	2.00	0.00	1.00	0.00	14.25	105.70	2.00	0.00	1.00	0.00

:: Post-earthquake settlement due to soil liquefaction :: (continued)											
Depth (ft)	Q <sub>tn,cs</sub>	FS	e <sub>v</sub> (%)	DF	Settlement (in)	Depth (ft)	Q <sub>tn,cs</sub>	FS	e <sub>v</sub> (%)	DF	Settlement (in)
14.31	105.01	2.00	0.00	1.00	0.00	14.38	104.77	2.00	0.00	1.00	0.00
14.45	105.57	2.00	0.00	1.00	0.00	14.51	106.67	0.21	2.22	1.00	0.02
14.59	108.48	0.22	2.19	1.00	0.02	14.65	110.70	2.00	0.00	1.00	0.00
14.70	113.38	2.00	0.00	1.00	0.00	14.79	115.70	2.00	0.00	1.00	0.00
14.84	114.89	2.00	0.00	1.00	0.00	14.90	106.17	2.00	0.00	1.00	0.00
15.00	95.78	2.00	0.00	1.00	0.00	15.03	87.96	2.00	0.00	1.00	0.00
15.10	88.66	2.00	0.00	1.00	0.00	15.20	90.25	2.00	0.00	1.00	0.00
15.25	91.20	2.00	0.00	1.00	0.00	15.29	91.24	2.00	0.00	1.00	0.00
15.36	90.98	2.00	0.00	1.00	0.00	15.44	91.51	2.00	0.00	1.00	0.00
15.52	92.40	2.00	0.00	1.00	0.00	15.55	93.45	2.00	0.00	1.00	0.00
15.64	94.02	2.00	0.00	1.00	0.00	15.69	94.56	2.00	0.00	1.00	0.00
15.78	95.04	2.00	0.00	1.00	0.00	15.84	95.37	2.00	0.00	1.00	0.00
15.88	94.73	2.00	0.00	1.00	0.00	15.98	93.26	2.00	0.00	1.00	0.00
16.03	91.13	2.00	0.00	1.00	0.00	16.08	89.64	2.00	0.00	1.00	0.00
16.17	88.55	2.00	0.00	1.00	0.00	16.23	87.87	2.00	0.00	1.00	0.00
16.28	89.67	2.00	0.00	1.00	0.00	16.37	93.39	2.00	0.00	1.00	0.00
16.43	99.02	2.00	0.00	1.00	0.00	16.48	103.54	2.00	0.00	1.00	0.00
16.55	106.28	2.00	0.00	1.00	0.00	16.62	107.23	2.00	0.00	1.00	0.00
16.67	108.10	2.00	0.00	1.00	0.00	16.75	109.97	0.21	2.16	1.00	0.02
16.82	112.39	0.22	2.12	1.00	0.02	16.87	113.94	0.23	2.10	1.00	0.01
16.96	114.56	0.23	2.09	1.00	0.02	17.01	116.57	0.23	2.06	1.00	0.01
17.07	119.90	2.00	0.00	1.00	0.00	17.16	122.98	2.00	0.00	1.00	0.00
17.19	122.55	2.00	0.00	1.00	0.00	17.26	119.12	2.00	0.00	1.00	0.00
17.36	115.63	2.00	0.00	1.00	0.00	17.40	114.95	2.00	0.00	1.00	0.00
17.46	116.92	2.00	0.00	1.00	0.00	17.52	120.72	2.00	0.00	1.00	0.00
17.61	124.25	0.26	1.96	1.00	0.02	17.65	127.44	0.28	1.92	1.00	0.01
17.73	130.43	0.29	1.88	1.00	0.02	17.78	135.56	0.32	1.82	1.00	0.01
17.87	140.01	0.34	1.77	1.00	0.02	17.92	142.77	0.36	1.74	1.00	0.01
17.98	142.87	0.36	1.74	1.00	0.01	18.07	142.03	0.35	1.75	1.00	0.02
18.14	140.16	2.00	0.00	1.00	0.00	18.19	137.42	2.00	0.00	1.00	0.00
18.25	133.26	2.00	0.00	1.00	0.00	18.32	131.13	2.00	0.00	1.00	0.00
18.38	131.88	2.00	0.00	1.00	0.00	18.45	134.52	2.00	0.00	1.00	0.00
18.54	137.03	2.00	0.00	1.00	0.00	18.59	137.25	2.00	0.00	1.00	0.00
18.64	133.43	2.00	0.00	1.00	0.00	18.73	127.61	2.00	0.00	1.00	0.00
18.79	118.26	2.00	0.00	1.00	0.00	18.84	108.07	2.00	0.00	1.00	0.00
18.92	96.77	2.00	0.00	1.00	0.00	18.98	89.54	2.00	0.00	1.00	0.00
19.03	85.09	2.00	0.00	1.00	0.00	19.13	82.96	2.00	0.00	1.00	0.00
19.19	82.49	2.00	0.00	1.00	0.00	19.23	81.12	2.00	0.00	1.00	0.00
19.32	80.90	2.00	0.00	1.00	0.00	19.38	82.88	2.00	0.00	1.00	0.00
19.44	86.92	2.00	0.00	1.00	0.00	19.49	90.09	2.00	0.00	1.00	0.00
19.58	91.16	2.00	0.00	1.00	0.00	19.63	91.50	2.00	0.00	1.00	0.00
19.69	92.90	2.00	0.00	1.00	0.00	19.76	95.53	2.00	0.00	1.00	0.00
19.82	98.38	2.00	0.00	1.00	0.00	19.90	100.13	2.00	0.00	1.00	0.00
19.99	100.00	2.00	0.00	1.00	0.00	20.04	98.99	2.00	0.00	1.00	0.00
20.08	95.93	2.00	0.00	1.00	0.00	20.16	92.29	2.00	0.00	1.00	0.00
20.23	89.61	2.00	0.00	1.00	0.00	20.29	88.41	2.00	0.00	1.00	0.00
20.34	86.91	2.00	0.00	1.00	0.00	20.44	84.71	2.00	0.00	1.00	0.00
20.49	82.86	2.00	0.00	1.00	0.00	20.54	85.14	2.00	0.00	1.00	0.00

<b>:: Post-earthquake settlement due to soil liquefaction :: (continued)</b>											
Depth (ft)	Q <sub>tn,cs</sub>	FS	e <sub>v</sub> (%)	DF	Settlement (in)	Depth (ft)	Q <sub>tn,cs</sub>	FS	e <sub>v</sub> (%)	DF	Settlement (in)
20.63	89.70	2.00	0.00	1.00	0.00	20.68	96.73	2.00	0.00	1.00	0.00
20.78	100.83	2.00	0.00	1.00	0.00	20.82	104.02	2.00	0.00	1.00	0.00
20.87	104.72	2.00	0.00	1.00	0.00	20.93	105.24	2.00	0.00	1.00	0.00
21.03	104.66	2.00	0.00	1.00	0.00	21.08	101.84	2.00	0.00	1.00	0.00
21.13	96.15	2.00	0.00	1.00	0.00	21.23	88.91	2.00	0.00	1.00	0.00
21.27	81.04	2.00	0.00	1.00	0.00	21.37	77.32	2.00	0.00	1.00	0.00
21.42	75.77	2.00	0.00	1.00	0.00	21.47	76.98	2.00	0.00	1.00	0.00
21.52	80.95	2.00	0.00	1.00	0.00	21.62	86.03	2.00	0.00	1.00	0.00
21.67	90.42	2.00	0.00	1.00	0.00	21.72	92.98	2.00	0.00	1.00	0.00
21.81	94.04	2.00	0.00	1.00	0.00	21.87	95.00	2.00	0.00	1.00	0.00
21.94	95.22	2.00	0.00	1.00	0.00	21.99	95.60	2.00	0.00	1.00	0.00
22.07	95.08	2.00	0.00	1.00	0.00	22.14	93.30	2.00	0.00	1.00	0.00
22.21	91.18	2.00	0.00	1.00	0.00	22.25	89.30	2.00	0.00	1.00	0.00
22.32	88.07	2.00	0.00	1.00	0.00	22.38	86.71	2.00	0.00	1.00	0.00
22.45	84.85	2.00	0.00	1.00	0.00	22.56	83.06	2.00	0.00	1.00	0.00
22.58	81.67	2.00	0.00	1.00	0.00	22.65	81.41	2.00	0.00	1.00	0.00
22.71	81.81	2.00	0.00	1.00	0.00	22.78	83.87	2.00	0.00	1.00	0.00
22.85	86.01	2.00	0.00	1.00	0.00	22.91	88.70	2.00	0.00	1.00	0.00
22.97	93.34	2.00	0.00	1.00	0.00	23.05	97.96	2.00	0.00	1.00	0.00
23.11	105.11	2.00	0.00	1.00	0.00	23.19	110.55	2.00	0.00	1.00	0.00
23.25	115.70	2.00	0.00	1.00	0.00	23.31	117.12	2.00	0.00	1.00	0.00
23.37	115.83	2.00	0.00	1.00	0.00	23.45	112.74	2.00	0.00	1.00	0.00
23.51	107.31	2.00	0.00	1.00	0.00	23.59	101.34	2.00	0.00	1.00	0.00
23.63	95.07	2.00	0.00	1.00	0.00	23.70	89.45	2.00	0.00	1.00	0.00
23.80	85.11	2.00	0.00	1.00	0.00	23.83	82.74	2.00	0.00	1.00	0.00
23.89	82.61	2.00	0.00	1.00	0.00	24.00	82.44	2.00	0.00	1.00	0.00
24.04	82.46	2.00	0.00	1.00	0.00	24.10	82.51	2.00	0.00	1.00	0.00
24.15	82.12	2.00	0.00	1.00	0.00	24.25	81.31	2.00	0.00	1.00	0.00
24.30	80.19	2.00	0.00	1.00	0.00	24.39	78.48	2.00	0.00	1.00	0.00
24.44	76.58	2.00	0.00	1.00	0.00	24.49	73.91	2.00	0.00	1.00	0.00
24.58	71.28	2.00	0.00	1.00	0.00	24.64	68.21	2.00	0.00	1.00	0.00
24.69	65.22	2.00	0.00	1.00	0.00	24.74	62.68	2.00	0.00	1.00	0.00
24.81	60.74	2.00	0.00	1.00	0.00	24.89	59.57	2.00	0.00	1.00	0.00
24.93	58.58	2.00	0.00	1.00	0.00	25.02	57.73	2.00	0.00	1.00	0.00
25.08	56.94	2.00	0.00	1.00	0.00	25.14	56.90	2.00	0.00	1.00	0.00
25.21	57.62	2.00	0.00	1.00	0.00	25.28	58.78	2.00	0.00	1.00	0.00
25.33	60.03	2.00	0.00	1.00	0.00	25.41	61.14	2.00	0.00	1.00	0.00
25.47	62.93	2.00	0.00	1.00	0.00	25.53	64.85	2.00	0.00	1.00	0.00
25.61	66.43	2.00	0.00	1.00	0.00	25.67	67.08	2.00	0.00	1.00	0.00
25.72	66.86	2.00	0.00	1.00	0.00	25.82	66.51	2.00	0.00	1.00	0.00
25.86	66.25	2.00	0.00	1.00	0.00	25.92	65.69	2.00	0.00	1.00	0.00
26.02	64.71	2.00	0.00	1.00	0.00	26.05	63.12	2.00	0.00	1.00	0.00
26.15	62.23	2.00	0.00	1.00	0.00	26.21	61.97	2.00	0.00	1.00	0.00
26.25	62.40	2.00	0.00	1.00	0.00	26.32	62.58	2.00	0.00	1.00	0.00
26.40	62.48	2.00	0.00	1.00	0.00	26.45	62.85	2.00	0.00	1.00	0.00
26.51	64.16	2.00	0.00	1.00	0.00	26.60	65.90	2.00	0.00	1.00	0.00
26.66	67.50	2.00	0.00	1.00	0.00	26.72	69.29	2.00	0.00	1.00	0.00
26.81	70.91	2.00	0.00	1.00	0.00	26.85	72.17	2.00	0.00	1.00	0.00

<b>:: Post-earthquake settlement due to soil liquefaction :: (continued)</b>											
Depth (ft)	Q <sub>tn,cs</sub>	FS	e <sub>v</sub> (%)	DF	Settlement (in)	Depth (ft)	Q <sub>tn,cs</sub>	FS	e <sub>v</sub> (%)	DF	Settlement (in)
26.91	71.81	2.00	0.00	1.00	0.00	27.00	70.81	2.00	0.00	1.00	0.00
27.04	70.19	2.00	0.00	1.00	0.00	27.11	71.88	2.00	0.00	1.00	0.00
27.17	75.20	2.00	0.00	1.00	0.00	27.24	79.22	2.00	0.00	1.00	0.00
27.30	82.70	2.00	0.00	1.00	0.00	27.38	85.78	2.00	0.00	1.00	0.00
27.44	88.50	2.00	0.00	1.00	0.00	27.51	91.70	2.00	0.00	1.00	0.00
27.59	94.63	2.00	0.00	1.00	0.00	27.64	97.07	2.00	0.00	1.00	0.00
27.69	98.78	2.00	0.00	1.00	0.00	27.79	100.19	2.00	0.00	1.00	0.00
27.84	101.48	2.00	0.00	1.00	0.00	27.94	101.87	2.00	0.00	1.00	0.00
27.96	102.06	2.00	0.00	1.00	0.00	28.02	102.02	2.00	0.00	1.00	0.00
28.09	102.91	2.00	0.00	1.00	0.00	28.18	104.24	2.00	0.00	1.00	0.00
28.23	105.61	2.00	0.00	1.00	0.00	28.28	106.12	2.00	0.00	1.00	0.00
28.36	106.89	2.00	0.00	1.00	0.00	28.44	108.41	2.00	0.00	1.00	0.00
28.49	111.40	2.00	0.00	1.00	0.00	28.58	113.93	2.00	0.00	1.00	0.00
28.61	119.24	2.00	0.00	1.00	0.00	28.72	123.60	2.00	0.00	1.00	0.00
28.78	128.05	2.00	0.00	1.00	0.00	28.83	129.63	2.00	0.00	1.00	0.00
28.88	130.68	2.00	0.00	1.00	0.00	28.97	130.94	2.00	0.00	1.00	0.00
29.02	130.40	2.00	0.00	1.00	0.00	29.08	128.43	2.00	0.00	1.00	0.00
29.17	125.58	2.00	0.00	1.00	0.00	29.22	121.81	2.00	0.00	1.00	0.00
29.29	117.99	2.00	0.00	1.00	0.00	29.36	114.27	2.00	0.00	1.00	0.00
29.41	111.49	2.00	0.00	1.00	0.00	29.47	109.14	2.00	0.00	1.00	0.00
29.56	106.81	2.00	0.00	1.00	0.00	29.62	104.31	2.00	0.00	1.00	0.00
29.66	101.55	2.00	0.00	1.00	0.00	29.75	98.99	2.00	0.00	1.00	0.00
29.79	96.27	2.00	0.00	1.00	0.00	29.86	94.07	2.00	0.00	1.00	0.00
29.94	91.93	2.00	0.00	1.00	0.00	29.99	90.10	2.00	0.00	1.00	0.00
30.05	89.17	2.00	0.00	1.00	0.00	30.16	88.84	2.00	0.00	1.00	0.00
30.20	88.76	2.00	0.00	1.00	0.00	30.25	88.75	2.00	0.00	1.00	0.00
30.34	89.41	2.00	0.00	1.00	0.00	30.39	91.86	2.00	0.00	1.00	0.00
30.45	94.68	2.00	0.00	1.00	0.00	30.55	96.77	2.00	0.00	1.00	0.00
30.59	98.30	2.00	0.00	1.00	0.00	30.65	100.43	2.00	0.00	1.00	0.00
30.73	102.54	2.00	0.00	1.00	0.00	30.79	103.83	2.00	0.00	1.00	0.00
30.85	102.69	2.00	0.00	1.00	0.00	30.92	100.22	2.00	0.00	1.00	0.00
30.98	98.05	2.00	0.00	1.00	0.00	31.04	98.85	2.00	0.00	1.00	0.00
31.11	101.81	2.00	0.00	1.00	0.00	31.18	105.59	2.00	0.00	1.00	0.00
31.24	107.17	2.00	0.00	1.00	0.00	31.33	107.31	2.00	0.00	1.00	0.00
31.39	106.11	2.00	0.00	1.00	0.00	31.43	104.77	2.00	0.00	1.00	0.00
31.51	105.02	2.00	0.00	1.00	0.00	31.59	105.59	2.00	0.00	1.00	0.00
31.64	106.34	2.00	0.00	1.00	0.00	31.69	104.91	2.00	0.00	1.00	0.00
31.77	104.26	2.00	0.00	1.00	0.00	31.84	104.28	2.00	0.00	1.00	0.00
31.93	105.04	2.00	0.00	1.00	0.00	31.98	104.49	2.00	0.00	1.00	0.00
32.03	102.40	2.00	0.00	1.00	0.00	32.12	99.54	2.00	0.00	1.00	0.00
32.18	96.60	2.00	0.00	1.00	0.00	32.23	94.10	2.00	0.00	1.00	0.00
32.32	91.79	2.00	0.00	1.00	0.00	32.38	90.12	2.00	0.00	1.00	0.00
32.42	89.39	2.00	0.00	1.00	0.00	32.52	88.91	2.00	0.00	1.00	0.00
32.57	87.84	2.00	0.00	1.00	0.00	32.62	85.59	2.00	0.00	1.00	0.00
32.72	81.72	2.00	0.00	1.00	0.00	32.77	77.25	2.00	0.00	1.00	0.00
32.81	72.82	2.00	0.00	1.00	0.00	32.92	69.58	2.00	0.00	1.00	0.00
32.95	68.25	2.00	0.00	1.00	0.00	33.01	68.24	2.00	0.00	1.00	0.00
33.09	67.71	2.00	0.00	1.00	0.00	33.15	65.92	2.00	0.00	1.00	0.00



<b>:: Post-earthquake settlement due to soil liquefaction :: (continued)</b>											
Depth (ft)	$Q_{tn,cs}$	FS	$e_v$ (%)	DF	Settlement (in)	Depth (ft)	$Q_{tn,cs}$	FS	$e_v$ (%)	DF	Settlement (in)
33.21	64.82	2.00	0.00	1.00	0.00	33.31	64.58	2.00	0.00	1.00	0.00
33.35	66.01	2.00	0.00	1.00	0.00	33.41	68.52	2.00	0.00	1.00	0.00
33.51	71.11	2.00	0.00	1.00	0.00	33.54	73.76	2.00	0.00	1.00	0.00
33.61	77.20	2.00	0.00	1.00	0.00	33.70	80.90	2.00	0.00	1.00	0.00
33.74	85.15	2.00	0.00	1.00	0.00	33.80	88.63	2.00	0.00	1.00	0.00
33.87	92.59	2.00	0.00	1.00	0.00	33.94	97.07	2.00	0.00	1.00	0.00
34.01	101.91	2.00	0.00	1.00	0.00	34.06	108.14	2.00	0.00	1.00	0.00
34.15	113.17	2.00	0.00	1.00	0.00	34.19	116.31	2.00	0.00	1.00	0.00
34.29	116.21	2.00	0.00	1.00	0.00	34.35	114.76	2.00	0.00	1.00	0.00
34.39	111.85	2.00	0.00	1.00	0.00	34.49	108.53	2.00	0.00	1.00	0.00
34.54	104.69	2.00	0.00	1.00	0.00	34.59	99.10	2.00	0.00	1.00	0.00
34.68	94.06	2.00	0.00	1.00	0.00	34.74	91.22	2.00	0.00	1.00	0.00
34.79	95.14	2.00	0.00	1.00	0.00	34.89	99.85	2.00	0.00	1.00	0.00
34.94	104.00	2.00	0.00	1.00	0.00	34.98	106.26	2.00	0.00	1.00	0.00
35.05	107.66	2.00	0.00	1.00	0.00	35.12	108.32	2.00	0.00	1.00	0.00
35.18	108.28	2.00	0.00	1.00	0.00	35.26	107.78	2.00	0.00	1.00	0.00
35.30	106.88	2.00	0.00	1.00	0.00	35.37	105.86	2.00	0.00	1.00	0.00
35.45	104.80	2.00	0.00	1.00	0.00	35.51	104.11	2.00	0.00	1.00	0.00
35.57	103.92	2.00	0.00	1.00	0.00	35.64	104.43	2.00	0.00	1.00	0.00
35.70	105.75	2.00	0.00	1.00	0.00	35.77	107.99	2.00	0.00	1.00	0.00
35.86	110.60	2.00	0.00	1.00	0.00	35.93	113.07	2.00	0.00	1.00	0.00
35.96	115.51	2.00	0.00	1.00	0.00	36.03	118.40	2.00	0.00	1.00	0.00
36.11	122.36	2.00	0.00	1.00	0.00	36.16	126.55	2.00	0.00	1.00	0.00
36.24	129.88	2.00	0.00	1.00	0.00	36.31	132.18	2.00	0.00	1.00	0.00
36.35	133.81	2.00	0.00	1.00	0.00	36.45	134.74	2.00	0.00	1.00	0.00
36.51	134.89	2.00	0.00	1.00	0.00	36.55	133.28	2.00	0.00	1.00	0.00
36.65	130.63	2.00	0.00	1.00	0.00	36.71	127.47	2.00	0.00	1.00	0.00
36.75	123.38	2.00	0.00	1.00	0.00	36.85	119.61	2.00	0.00	1.00	0.00
36.88	115.46	2.00	0.00	1.00	0.00	36.95	112.54	2.00	0.00	1.00	0.00
37.04	110.05	2.00	0.00	1.00	0.00	37.09	109.15	2.00	0.00	1.00	0.00
37.14	109.76	2.00	0.00	1.00	0.00	37.21	111.14	2.00	0.00	1.00	0.00
37.29	113.15	2.00	0.00	1.00	0.00	37.34	116.54	2.00	0.00	1.00	0.00
37.43	120.26	2.00	0.00	1.00	0.00	37.48	124.42	2.00	0.00	1.00	0.00
37.54	127.88	2.00	0.00	1.00	0.00	37.64	130.39	2.00	0.00	1.00	0.00
37.68	132.11	2.00	0.00	1.00	0.00	37.74	132.94	2.00	0.00	1.00	0.00
37.81	133.83	2.00	0.00	1.00	0.00	37.90	134.18	2.00	0.00	1.00	0.00
37.94	133.74	2.00	0.00	1.00	0.00	38.00	132.18	2.00	0.00	1.00	0.00
38.09	130.28	2.00	0.00	1.00	0.00	38.13	128.28	2.00	0.00	1.00	0.00
38.21	126.94	2.00	0.00	1.00	0.00	38.27	125.98	2.00	0.00	1.00	0.00
38.33	126.13	2.00	0.00	1.00	0.00	38.42	126.92	2.00	0.00	1.00	0.00
38.48	128.37	2.00	0.00	1.00	0.00	38.54	130.06	2.00	0.00	1.00	0.00
38.59	131.68	2.00	0.00	1.00	0.00	38.68	132.57	2.00	0.00	1.00	0.00
38.72	132.90	2.00	0.00	1.00	0.00	38.78	132.43	2.00	0.00	1.00	0.00
38.86	131.70	2.00	0.00	1.00	0.00	38.92	128.41	2.00	0.00	1.00	0.00
39.02	125.42	2.00	0.00	1.00	0.00	39.08	122.76	2.00	0.00	1.00	0.00
39.12	122.71	2.00	0.00	1.00	0.00	39.20	122.26	2.00	0.00	1.00	0.00
39.25	121.56	2.00	0.00	1.00	0.00	39.31	120.39	2.00	0.00	1.00	0.00
39.38	118.53	2.00	0.00	1.00	0.00	39.44	116.55	2.00	0.00	1.00	0.00

<b>:: Post-earthquake settlement due to soil liquefaction :: (continued)</b>											
Depth (ft)	Q <sub>tn,cs</sub>	FS	e <sub>v</sub> (%)	DF	Settlement (in)	Depth (ft)	Q <sub>tn,cs</sub>	FS	e <sub>v</sub> (%)	DF	Settlement (in)
39.51	114.30	2.00	0.00	1.00	0.00	39.59	112.37	2.00	0.00	1.00	0.00
39.64	110.26	2.00	0.00	1.00	0.00	39.70	108.21	2.00	0.00	1.00	0.00
39.78	106.22	2.00	0.00	1.00	0.00	39.86	104.84	2.00	0.00	1.00	0.00
39.92	104.32	2.00	0.00	1.00	0.00	40.01	104.13	2.00	0.00	1.00	0.00
40.03	103.92	2.00	0.00	1.00	0.00	40.10	103.91	2.00	0.00	1.00	0.00
40.17	104.19	2.00	0.00	1.00	0.00	40.24	104.73	2.00	0.00	1.00	0.00
40.31	105.33	2.00	0.00	1.00	0.00	40.36	105.77	2.00	0.00	1.00	0.00
40.43	105.94	2.00	0.00	1.00	0.00	40.51	105.73	2.00	0.00	1.00	0.00
40.55	104.89	2.00	0.00	1.00	0.00	40.64	103.90	2.00	0.00	1.00	0.00
40.69	102.94	2.00	0.00	1.00	0.00	40.76	102.65	2.00	0.00	1.00	0.00
40.83	102.69	2.00	0.00	1.00	0.00	40.90	102.96	2.00	0.00	1.00	0.00
40.95	103.11	2.00	0.00	1.00	0.00	41.02	103.07	2.00	0.00	1.00	0.00
41.09	102.98	2.00	0.00	1.00	0.00	41.14	102.92	2.00	0.00	1.00	0.00
41.24	102.53	2.00	0.00	1.00	0.00	41.29	101.68	2.00	0.00	1.00	0.00
41.34	100.52	2.00	0.00	1.00	0.00	41.44	99.61	2.00	0.00	1.00	0.00
41.49	99.31	2.00	0.00	1.00	0.00	41.54	99.41	2.00	0.00	1.00	0.00
41.63	99.28	2.00	0.00	1.00	0.00	41.69	98.94	2.00	0.00	1.00	0.00
41.77	98.95	2.00	0.00	1.00	0.00	41.82	99.58	2.00	0.00	1.00	0.00
41.88	100.71	2.00	0.00	1.00	0.00	41.93	102.20	2.00	0.00	1.00	0.00
42.02	103.74	2.00	0.00	1.00	0.00	42.08	106.17	2.00	0.00	1.00	0.00
42.13	108.13	2.00	0.00	1.00	0.00	42.21	109.23	2.00	0.00	1.00	0.00
42.27	108.78	2.00	0.00	1.00	0.00	42.33	107.37	2.00	0.00	1.00	0.00
42.42	105.99	2.00	0.00	1.00	0.00	42.48	105.39	2.00	0.00	1.00	0.00
42.52	105.57	2.00	0.00	1.00	0.00	42.62	106.09	2.00	0.00	1.00	0.00
42.67	106.67	2.00	0.00	1.00	0.00	42.72	107.92	2.00	0.00	1.00	0.00
42.82	109.11	2.00	0.00	1.00	0.00	42.85	110.52	2.00	0.00	1.00	0.00
42.91	111.20	2.00	0.00	1.00	0.00	42.99	111.39	2.00	0.00	1.00	0.00
43.06	110.57	2.00	0.00	1.00	0.00	43.11	108.87	2.00	0.00	1.00	0.00
43.21	107.33	2.00	0.00	1.00	0.00	43.25	106.40	2.00	0.00	1.00	0.00
43.31	106.27	2.00	0.00	1.00	0.00	43.40	106.09	2.00	0.00	1.00	0.00
43.44	105.66	2.00	0.00	1.00	0.00	43.51	104.94	2.00	0.00	1.00	0.00
43.61	104.06	2.00	0.00	1.00	0.00	43.64	103.04	2.00	0.00	1.00	0.00
43.70	101.54	2.00	0.00	1.00	0.00	43.80	99.91	2.00	0.00	1.00	0.00
43.84	98.63	2.00	0.00	1.00	0.00	43.95	97.88	2.00	0.00	1.00	0.00
44.00	97.23	2.00	0.00	1.00	0.00	44.05	96.72	2.00	0.00	1.00	0.00
44.11	96.37	2.00	0.00	1.00	0.00	44.19	96.15	2.00	0.00	1.00	0.00
44.25	95.72	2.00	0.00	1.00	0.00	44.30	95.23	2.00	0.00	1.00	0.00
44.37	94.77	2.00	0.00	1.00	0.00	44.42	94.54	2.00	0.00	1.00	0.00
44.49	93.88	2.00	0.00	1.00	0.00	44.59	92.88	2.00	0.00	1.00	0.00
44.64	91.85	2.00	0.00	1.00	0.00	44.69	91.30	2.00	0.00	1.00	0.00
44.79	90.97	2.00	0.00	1.00	0.00	44.84	91.32	2.00	0.00	1.00	0.00
44.88	91.70	2.00	0.00	1.00	0.00	44.98	92.11	2.00	0.00	1.00	0.00
45.03	92.44	2.00	0.00	1.00	0.00	45.09	93.33	2.00	0.00	1.00	0.00
45.18	94.45	2.00	0.00	1.00	0.00	45.23	95.38	2.00	0.00	1.00	0.00
45.28	95.96	2.00	0.00	1.00	0.00	45.38	96.36	2.00	0.00	1.00	0.00
45.43	96.81	2.00	0.00	1.00	0.00	45.48	97.00	2.00	0.00	1.00	0.00
45.57	96.99	2.00	0.00	1.00	0.00	45.63	96.92	2.00	0.00	1.00	0.00
45.67	97.55	2.00	0.00	1.00	0.00	45.77	98.74	2.00	0.00	1.00	0.00

:: Post-earthquake settlement due to soil liquefaction :: (continued)											
Depth (ft)	$Q_{tn,cs}$	FS	$e_v$ (%)	DF	Settlement (in)	Depth (ft)	$Q_{tn,cs}$	FS	$e_v$ (%)	DF	Settlement (in)
45.83	100.35	2.00	0.00	1.00	0.00	45.87	101.41	2.00	0.00	1.00	0.00
45.97	101.82	2.00	0.00	1.00	0.00	46.02	101.61	2.00	0.00	1.00	0.00
46.07	100.87	2.00	0.00	1.00	0.00	46.17	100.00	2.00	0.00	1.00	0.00
46.21	99.20	2.00	0.00	1.00	0.00	46.27	98.33	2.00	0.00	1.00	0.00
46.36	97.45	2.00	0.00	1.00	0.00	46.41	96.74	2.00	0.00	1.00	0.00
46.46	96.50	2.00	0.00	1.00	0.00	46.55	96.31	2.00	0.00	1.00	0.00
46.60	94.78	2.00	0.00	1.00	0.00	46.66	91.53	2.00	0.00	1.00	0.00
46.73	90.28	2.00	0.00	1.00	0.00	46.81	90.03	2.00	0.00	1.00	0.00
46.85	90.70	2.00	0.00	1.00	0.00	46.96	89.27	2.00	0.00	1.00	0.00
47.00	88.14	2.00	0.00	1.00	0.00	47.05	87.34	2.00	0.00	1.00	0.00
47.13	86.15	2.00	0.00	1.00	0.00	47.18	84.84	2.00	0.00	1.00	0.00
47.28	83.90	2.00	0.00	1.00	0.00	47.33	83.55	2.00	0.00	1.00	0.00
47.38	82.84	2.00	0.00	1.00	0.00	47.47	81.64	2.00	0.00	1.00	0.00
47.53	80.16	2.00	0.00	1.00	0.00	47.57	79.59	2.00	0.00	1.00	0.00
47.67	79.52	2.00	0.00	1.00	0.00	47.72	79.64	2.00	0.00	1.00	0.00
47.77	79.55	2.00	0.00	1.00	0.00	47.86	79.51	2.00	0.00	1.00	0.00
47.92	79.75	2.00	0.00	1.00	0.00	47.97	80.59	2.00	0.00	1.00	0.00
48.06	81.70	2.00	0.00	1.00	0.00	48.11	82.87	2.00	0.00	1.00	0.00
48.17	83.82	2.00	0.00	1.00	0.00	48.25	84.91	2.00	0.00	1.00	0.00
48.30	87.18	2.00	0.00	1.00	0.00	48.37	91.03	2.00	0.00	1.00	0.00
48.46	94.87	2.00	0.00	1.00	0.00	48.51	97.88	2.00	0.00	1.00	0.00
48.56	100.62	2.00	0.00	1.00	0.00	48.64	103.67	2.00	0.00	1.00	0.00
48.69	107.69	2.00	0.00	1.00	0.00	48.76	111.27	2.00	0.00	1.00	0.00
48.82	114.66	2.00	0.00	1.00	0.00	48.91	116.72	2.00	0.00	1.00	0.00
48.95	117.85	2.00	0.00	1.00	0.00	49.04	118.20	2.00	0.00	1.00	0.00
49.10	117.95	2.00	0.00	1.00	0.00	49.17	117.10	2.00	0.00	1.00	0.00
49.26	116.08	2.00	0.00	1.00	0.00	49.29	115.48	2.00	0.00	1.00	0.00
49.36	115.19	2.00	0.00	1.00	0.00	49.45	114.97	2.00	0.00	1.00	0.00
49.50	115.05	2.00	0.00	1.00	0.00	49.55	115.33	2.00	0.00	1.00	0.00
49.65	115.19	2.00	0.00	1.00	0.00	49.69	115.55	2.00	0.00	1.00	0.00
49.74	115.72	2.00	0.00	1.00	0.00	49.81	116.70	2.00	0.00	1.00	0.00
49.87	117.18	2.00	0.00	1.00	0.00	49.94	117.79	2.00	0.00	1.00	0.00
50.04	117.95	2.00	0.00	1.00	0.00						

**Total estimated settlement: 0.24**

#### Abbreviations

$Q_{tn,cs}$ :	Equivalent clean sand normalized cone resistance
FS:	Factor of safety against liquefaction
$e_v$ (%):	Post-liquefaction volumetric strain
DF:	$e_v$ depth weighting factor
Settlement:	Calculated settlement

## LIQUEFACTION ANALYSIS REPORT

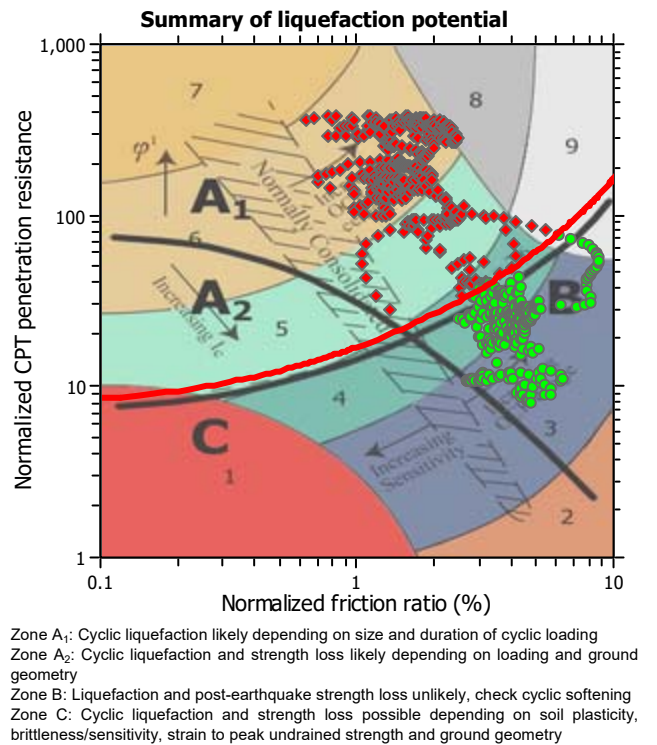
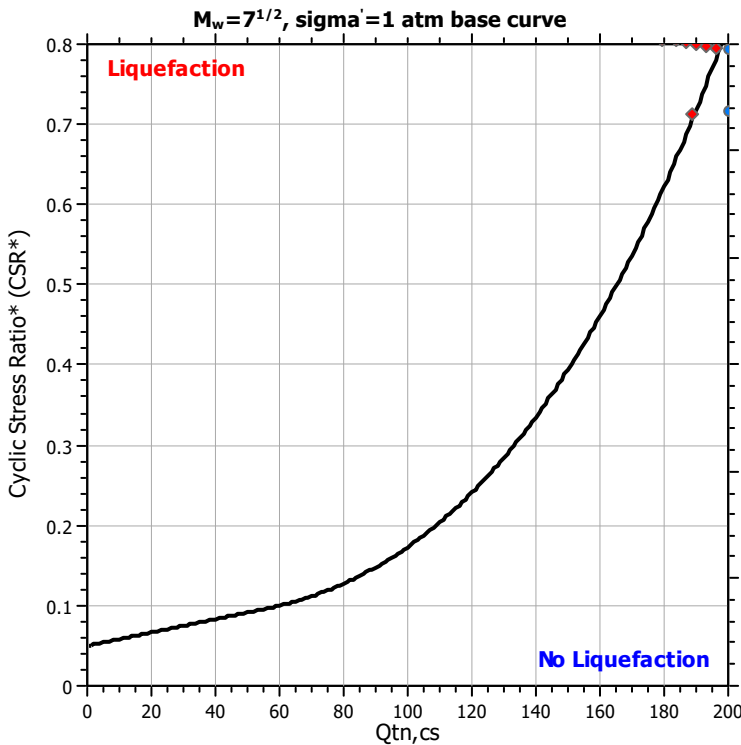
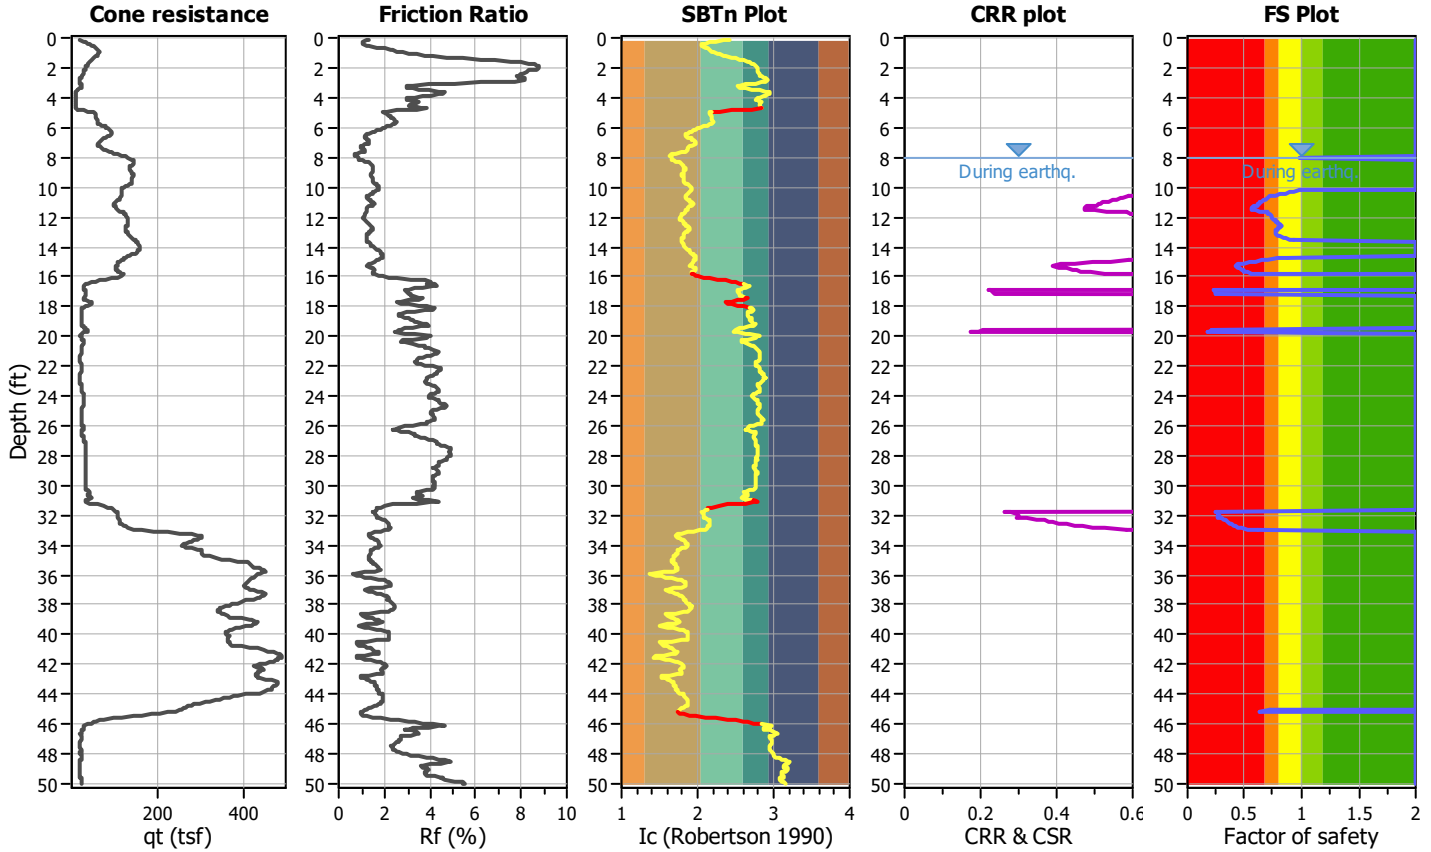
Project title : IVC Sports Field Improvements

Location : Imperial, CA


CPT file : CPT-2

### Input parameters and analysis data

Analysis method:	NCEER (1998)	G.W.T. (in-situ):	8.00 ft	Use fill:	No	Clay like behavior applied:	Sands only
Fines correction method:	NCEER (1998)	G.W.T. (earthq.):	8.00 ft	Fill height:	N/A	Limit depth applied:	No
Points to test:	Based on Ic value	Average results interval:	3	Fill weight:	N/A	Limit depth:	N/A
Earthquake magnitude $M_w$ :	7.00	Ic cut-off value:	2.55	Trans. detect. applied:	Yes	MSF method:	Method based
Peak ground acceleration:	1.02	Unit weight calculation:	Based on SBT	$K_0$ applied:	Yes		



### CPT basic interpretation plots

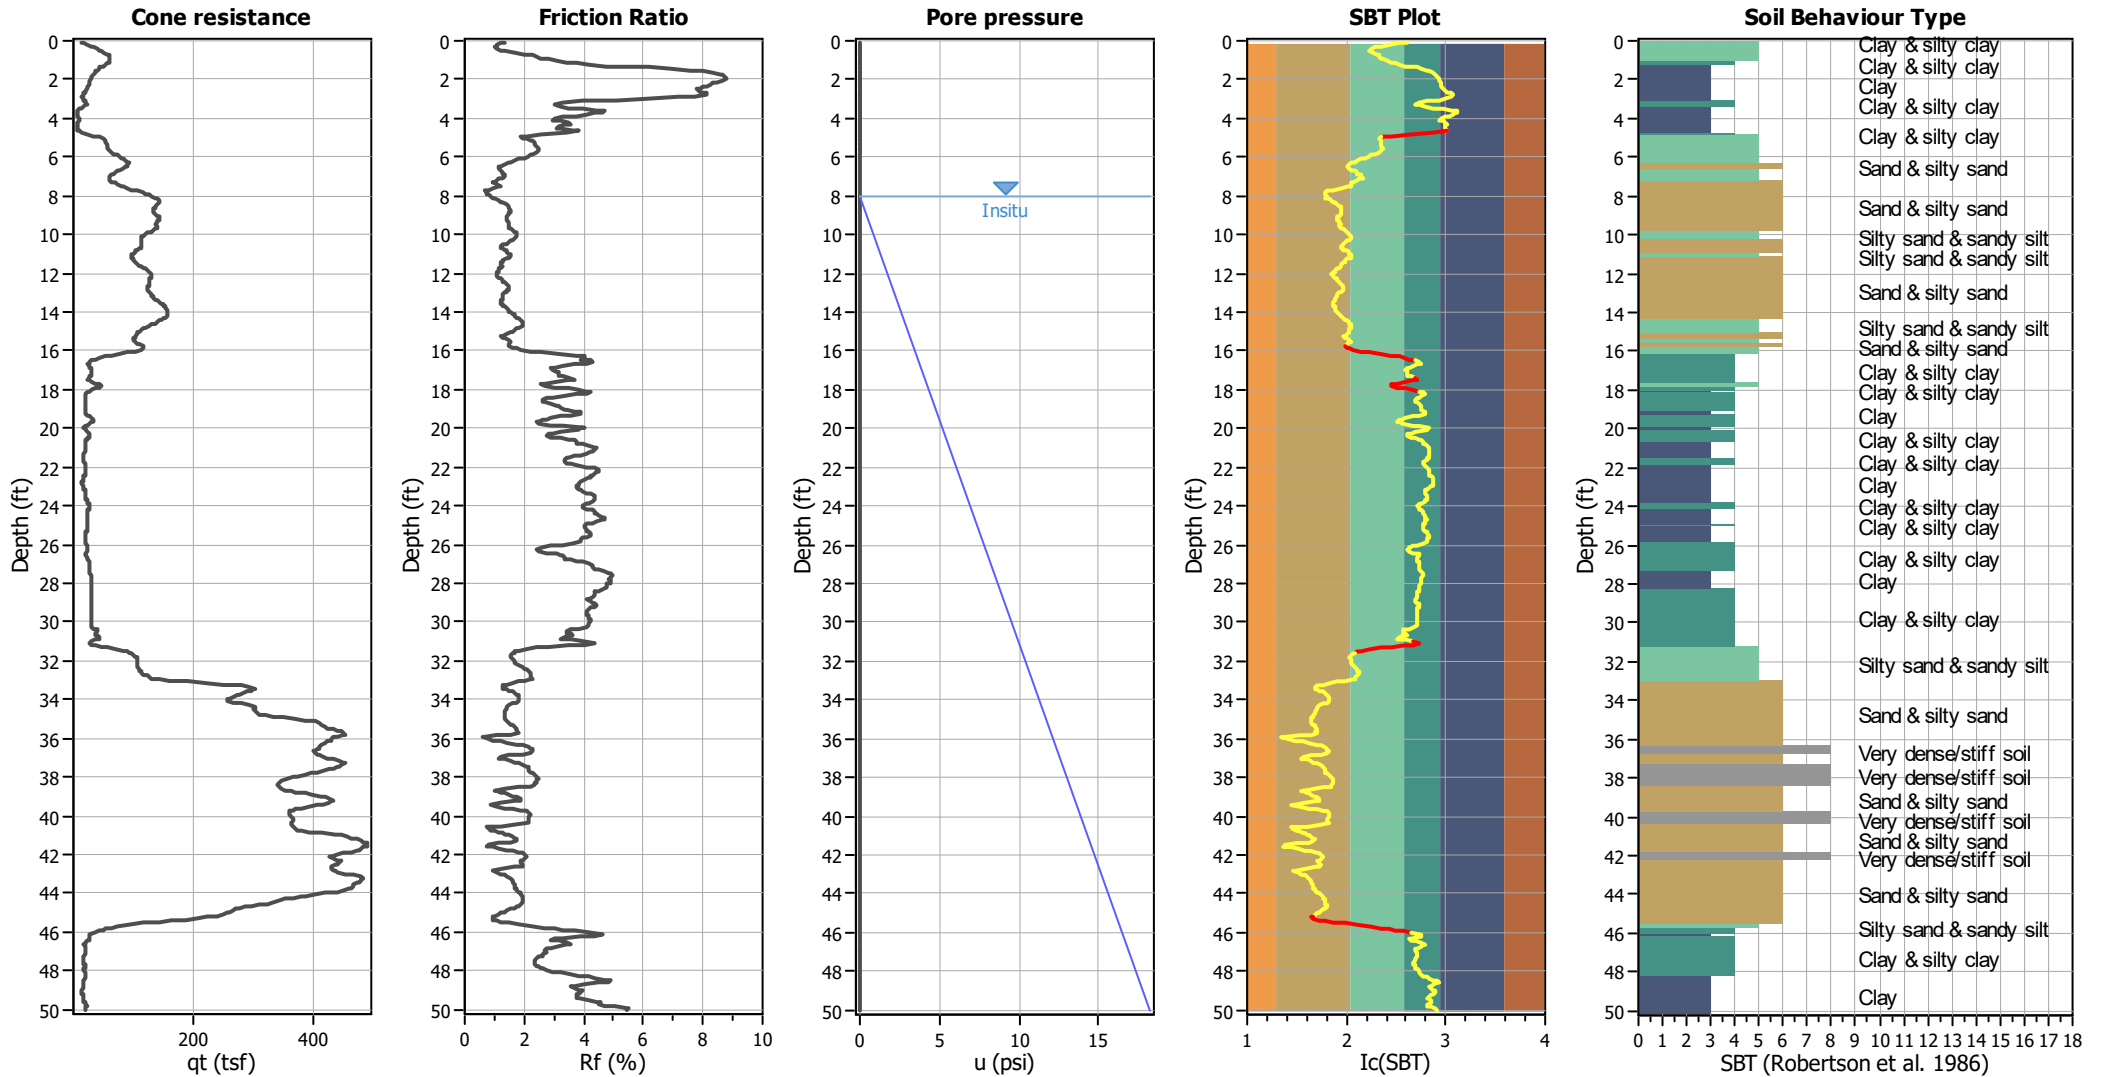


#### Input parameters and analysis data

Analysis method:	NCEER (1998)	Depth to water table (erthq.):	8.00 ft	Fill weight:	N/A
Fines correction method:	NCEER (1998)	Average results interval:	3	Transition detect. applied:	Yes
Points to test:	Based on Ic value	Ic cut-off value:	2.55	K <sub>σ</sub> applied:	Yes
Earthquake magnitude M <sub>w</sub> :	7.00	Unit weight calculation:	Based on SBT	Clay like behavior applied:	Sands only
Peak ground acceleration:	1.02	Use fill:	No	Limit depth applied:	No
Depth to water table (insitu):	8.00 ft	Fill height:	N/A	Limit depth:	N/A

#### SBT legend

1. Sensitive fine grained	4. Clayey silt to silty	7. Gravely sand to sand
2. Organic material	5. Silty sand to sandy silt	8. Very stiff sand to
3. Clay to silty clay	6. Clean sand to silty sand	9. Very stiff fine grained
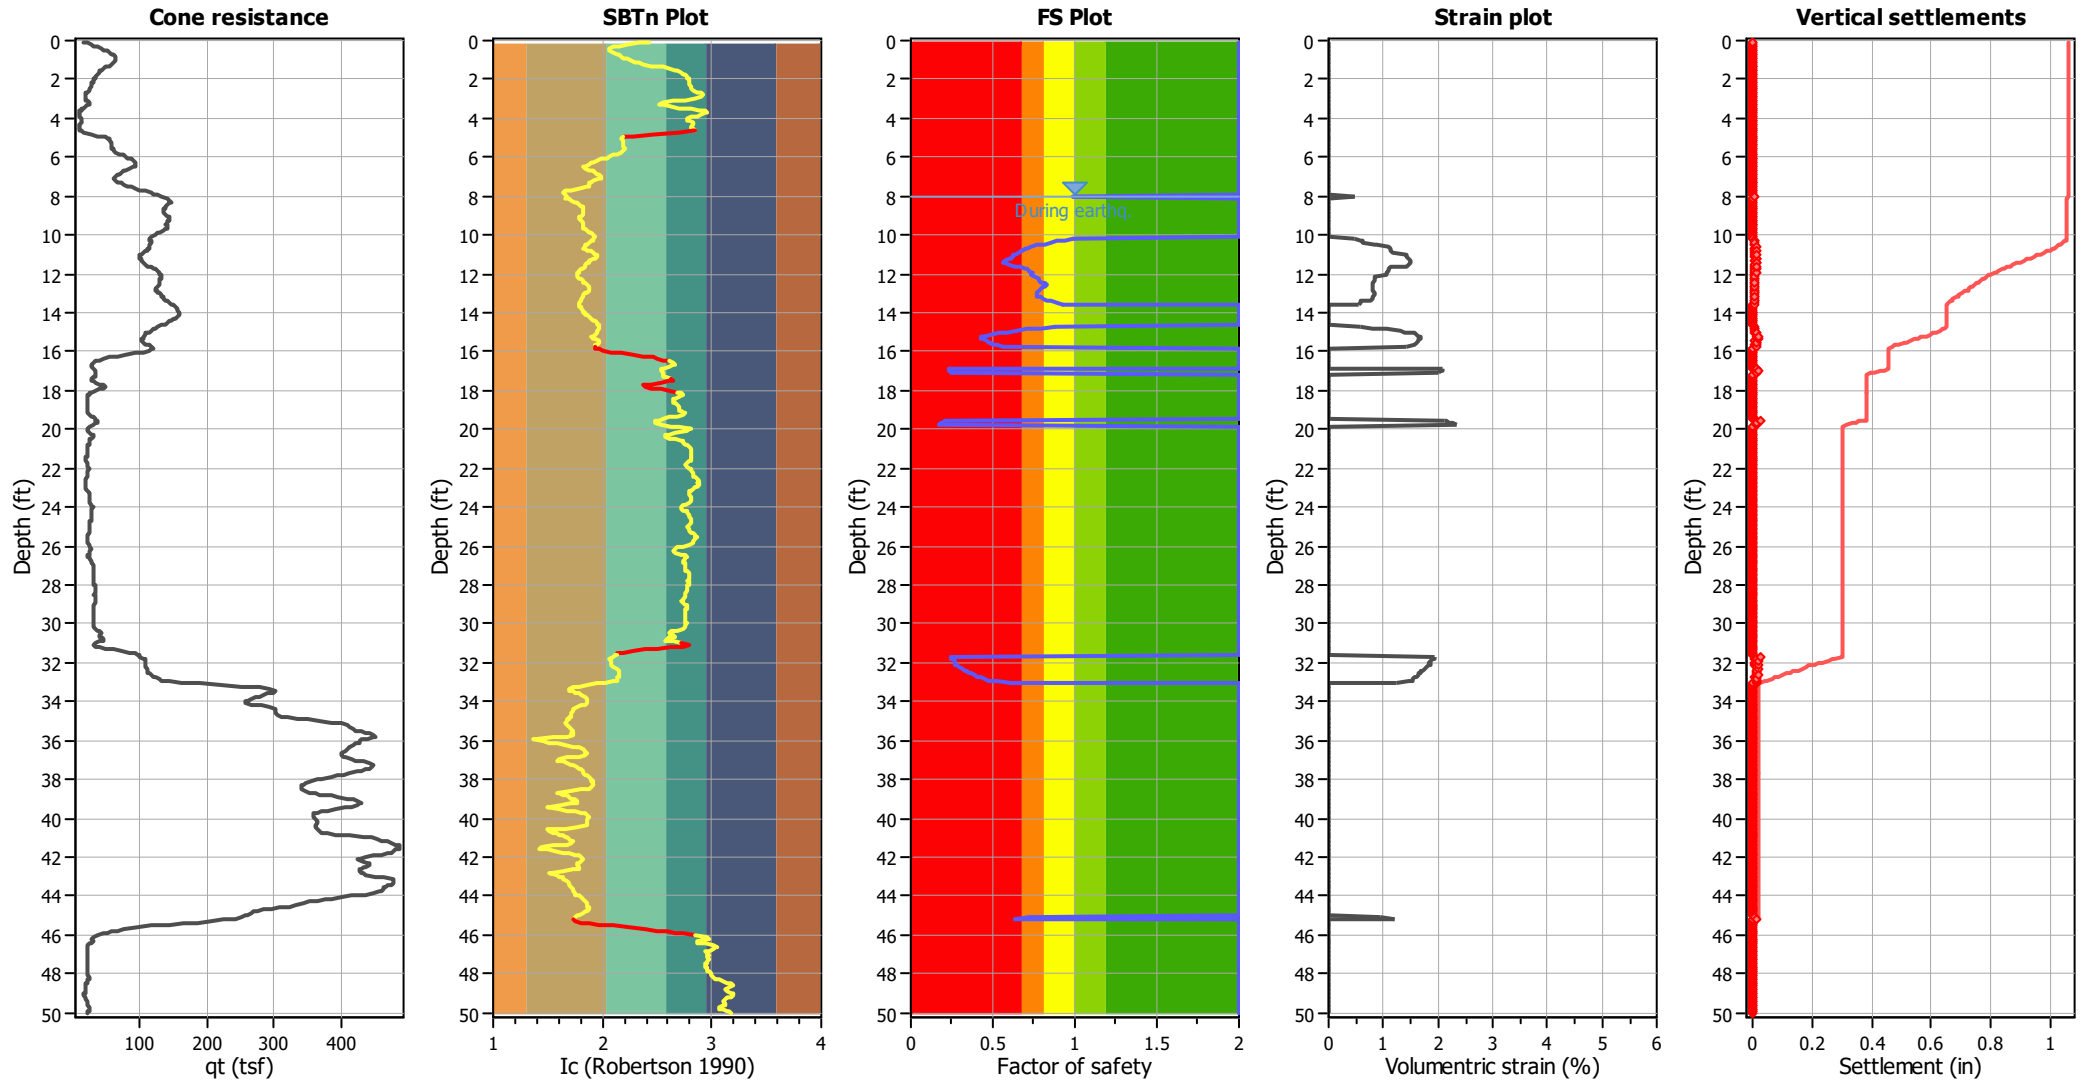
### Estimation of post-earthquake settlements



**Abbreviations**

- qt: Total cone resistance (cone resistance  $q_c$  corrected for pore water effects)
- $I_c$ : Soil Behaviour Type Index
- FS: Calculated Factor of Safety against liquefaction
- Volumetric strain: Post-liquefaction volumetric strain

:: Post-earthquake settlement due to soil liquefaction ::											
Depth (ft)	Q <sub>tn,cs</sub>	FS	e <sub>v</sub> (%)	DF	Settlement (in)	Depth (ft)	Q <sub>tn,cs</sub>	FS	e <sub>v</sub> (%)	DF	Settlement (in)
8.05	188.76	0.99	0.49	1.00	0.01	8.09	200.43	2.00	0.00	1.00	0.00
8.14	209.23	2.00	0.00	1.00	0.00	8.24	216.96	2.00	0.00	1.00	0.00
8.29	223.05	2.00	0.00	1.00	0.00	8.34	225.26	2.00	0.00	1.00	0.00
8.44	225.58	2.00	0.00	1.00	0.00	8.49	225.18	2.00	0.00	1.00	0.00
8.54	224.08	2.00	0.00	1.00	0.00	8.60	223.08	2.00	0.00	1.00	0.00
8.68	222.16	2.00	0.00	1.00	0.00	8.74	221.67	2.00	0.00	1.00	0.00
8.84	221.19	2.00	0.00	1.00	0.00	8.88	220.95	2.00	0.00	1.00	0.00
8.93	222.16	2.00	0.00	1.00	0.00	9.03	223.55	2.00	0.00	1.00	0.00
9.08	225.62	2.00	0.00	1.00	0.00	9.13	226.09	2.00	0.00	1.00	0.00
9.22	225.09	2.00	0.00	1.00	0.00	9.28	223.48	2.00	0.00	1.00	0.00
9.33	221.90	2.00	0.00	1.00	0.00	9.42	220.36	2.00	0.00	1.00	0.00
9.48	219.11	2.00	0.00	1.00	0.00	9.52	219.41	2.00	0.00	1.00	0.00
9.61	220.12	2.00	0.00	1.00	0.00	9.67	221.65	2.00	0.00	1.00	0.00
9.72	221.55	2.00	0.00	1.00	0.00	9.82	219.42	2.00	0.00	1.00	0.00
9.87	216.09	2.00	0.00	1.00	0.00	9.92	211.56	2.00	0.00	1.00	0.00
10.02	207.45	2.00	0.00	1.00	0.00	10.05	203.68	2.00	0.00	1.00	0.00
10.12	200.48	2.00	0.00	1.00	0.00	10.17	196.49	0.99	0.47	1.00	0.00
10.26	192.96	0.94	0.59	1.00	0.01	10.31	189.76	0.90	0.61	1.00	0.00
10.40	186.89	0.86	0.62	1.00	0.01	10.46	183.49	0.81	0.84	1.00	0.01
10.51	179.54	0.77	0.86	1.00	0.01	10.60	175.99	0.73	1.10	1.00	0.01
10.65	174.26	0.71	1.12	1.00	0.01	10.70	173.58	0.70	1.12	1.00	0.01
10.80	172.72	0.69	1.13	1.00	0.01	10.85	171.38	0.67	1.14	1.00	0.01
10.91	169.80	0.65	1.16	1.00	0.01	11.00	168.29	0.64	1.43	1.00	0.02
11.05	167.45	0.63	1.44	1.00	0.01	11.10	166.97	0.62	1.44	1.00	0.01
11.18	165.96	0.61	1.46	1.00	0.01	11.25	164.03	0.59	1.48	1.00	0.01
11.30	162.31	0.58	1.50	1.00	0.01	11.38	161.50	0.57	1.51	1.00	0.02
11.45	162.00	0.57	1.51	1.00	0.01	11.49	165.37	0.60	1.46	1.00	0.01
11.59	169.32	0.63	1.41	1.00	0.02	11.64	173.70	0.68	1.12	1.00	0.01
11.69	175.77	0.70	1.10	1.00	0.01	11.77	176.83	0.70	1.09	1.00	0.01
11.84	178.48	0.72	1.08	1.00	0.01	11.88	180.17	0.74	1.07	1.00	0.01
11.98	180.79	0.74	1.06	1.00	0.01	12.03	180.00	0.73	1.07	1.00	0.01
12.08	180.63	0.74	1.06	1.00	0.01	12.17	182.11	0.75	0.85	1.00	0.01
12.23	184.42	0.77	0.83	1.00	0.01	12.28	184.49	0.77	0.83	1.00	0.00
12.34	185.31	0.78	0.83	1.00	0.01	12.43	186.22	0.79	0.82	1.00	0.01
12.48	188.39	0.81	0.81	1.00	0.00	12.54	189.38	0.82	0.80	1.00	0.01
12.63	189.31	0.82	0.80	1.00	0.01	12.68	188.55	0.81	0.80	1.00	0.01
12.74	187.48	0.80	0.81	1.00	0.01	12.82	186.26	0.78	0.82	1.00	0.01
12.88	185.79	0.78	0.82	1.00	0.01	12.93	185.39	0.77	0.83	1.00	0.01
13.01	185.23	0.77	0.83	1.00	0.01	13.07	185.11	0.76	0.83	1.00	0.01
13.13	186.01	0.77	0.82	1.00	0.00	13.22	187.46	0.79	0.81	1.00	0.01
13.28	189.47	0.81	0.80	1.00	0.01	13.32	191.81	0.83	0.79	1.00	0.00
13.41	194.08	0.86	0.59	1.00	0.01	13.47	197.10	0.89	0.57	1.00	0.00
13.56	199.50	0.92	0.56	1.00	0.01	13.61	202.34	2.00	0.00	1.00	0.00
13.66	204.95	2.00	0.00	1.00	0.00	13.71	208.71	2.00	0.00	1.00	0.00
13.81	212.05	2.00	0.00	1.00	0.00	13.86	215.90	2.00	0.00	1.00	0.00
13.96	218.27	2.00	0.00	1.00	0.00	14.00	220.72	2.00	0.00	1.00	0.00
14.06	222.25	2.00	0.00	1.00	0.00	14.13	223.60	2.00	0.00	1.00	0.00
14.20	224.02	2.00	0.00	1.00	0.00	14.26	223.58	2.00	0.00	1.00	0.00

<b>:: Post-earthquake settlement due to soil liquefaction :: (continued)</b>											
Depth (ft)	Q <sub>tn,cs</sub>	FS	e <sub>v</sub> (%)	DF	Settlement (in)	Depth (ft)	Q <sub>tn,cs</sub>	FS	e <sub>v</sub> (%)	DF	Settlement (in)
14.30	222.25	2.00	0.00	1.00	0.00	14.40	220.36	2.00	0.00	1.00	0.00
14.45	218.02	2.00	0.00	1.00	0.00	14.51	214.69	2.00	0.00	1.00	0.00
14.57	210.18	2.00	0.00	1.00	0.00	14.65	204.77	2.00	0.00	1.00	0.00
14.70	197.73	0.88	0.57	1.00	0.00	14.79	190.14	0.79	0.80	1.00	0.01
14.85	182.45	0.71	1.05	1.00	0.01	14.90	176.20	0.64	1.34	1.00	0.01
14.98	170.47	0.59	1.40	1.00	0.01	15.03	164.27	0.54	1.56	1.00	0.01
15.10	157.97	0.49	1.61	1.00	0.01	15.19	152.26	0.44	1.66	1.00	0.02
15.24	149.18	0.42	1.68	1.00	0.01	15.29	149.51	0.42	1.68	1.00	0.01
15.38	151.76	0.44	1.66	1.00	0.02	15.43	155.28	0.46	1.63	1.00	0.01
15.49	157.56	0.48	1.61	1.00	0.01	15.57	158.97	0.49	1.60	1.00	0.02
15.64	160.52	0.50	1.59	1.00	0.01	15.68	164.10	0.53	1.56	1.00	0.01
15.77	168.89	0.57	1.42	1.00	0.01	15.83	173.77	2.00	0.00	1.00	0.00
15.88	177.55	2.00	0.00	1.00	0.00	15.97	179.56	2.00	0.00	1.00	0.00
16.03	179.78	2.00	0.00	1.00	0.00	16.10	179.43	2.00	0.00	1.00	0.00
16.16	181.27	2.00	0.00	1.00	0.00	16.22	183.48	2.00	0.00	1.00	0.00
16.28	174.16	2.00	0.00	1.00	0.00	16.36	161.65	2.00	0.00	1.00	0.00
16.42	147.82	2.00	0.00	1.00	0.00	16.47	145.51	2.00	0.00	1.00	0.00
16.55	140.17	2.00	0.00	1.00	0.00	16.62	132.82	2.00	0.00	1.00	0.00
16.68	124.06	2.00	0.00	1.00	0.00	16.73	118.03	2.00	0.00	1.00	0.00
16.83	114.74	2.00	0.00	1.00	0.00	16.89	114.46	0.23	2.09	1.00	0.01
16.93	115.90	0.24	2.07	1.00	0.01	17.02	117.18	0.24	2.05	1.00	0.02
17.08	119.17	0.25	2.02	1.00	0.01	17.13	120.49	0.25	2.01	1.00	0.01
17.23	121.19	2.00	0.00	1.00	0.00	17.28	120.46	2.00	0.00	1.00	0.00
17.33	120.62	2.00	0.00	1.00	0.00	17.41	121.75	2.00	0.00	1.00	0.00
17.47	122.75	2.00	0.00	1.00	0.00	17.52	121.92	2.00	0.00	1.00	0.00
17.61	120.02	2.00	0.00	1.00	0.00	17.67	120.17	2.00	0.00	1.00	0.00
17.72	123.26	2.00	0.00	1.00	0.00	17.80	128.61	2.00	0.00	1.00	0.00
17.87	133.38	2.00	0.00	1.00	0.00	17.92	135.13	2.00	0.00	1.00	0.00
18.01	134.23	2.00	0.00	1.00	0.00	18.07	131.96	2.00	0.00	1.00	0.00
18.12	127.99	2.00	0.00	1.00	0.00	18.21	122.22	2.00	0.00	1.00	0.00
18.26	113.98	2.00	0.00	1.00	0.00	18.31	106.42	2.00	0.00	1.00	0.00
18.41	99.90	2.00	0.00	1.00	0.00	18.46	96.02	2.00	0.00	1.00	0.00
18.51	94.02	2.00	0.00	1.00	0.00	18.60	92.77	2.00	0.00	1.00	0.00
18.65	93.67	2.00	0.00	1.00	0.00	18.70	96.93	2.00	0.00	1.00	0.00
18.80	99.85	2.00	0.00	1.00	0.00	18.83	102.37	2.00	0.00	1.00	0.00
18.90	104.02	2.00	0.00	1.00	0.00	19.00	106.17	2.00	0.00	1.00	0.00
19.03	107.99	2.00	0.00	1.00	0.00	19.10	111.11	2.00	0.00	1.00	0.00
19.19	114.07	2.00	0.00	1.00	0.00	19.25	116.36	2.00	0.00	1.00	0.00
19.30	115.78	2.00	0.00	1.00	0.00	19.39	114.41	2.00	0.00	1.00	0.00
19.45	112.62	2.00	0.00	1.00	0.00	19.55	111.44	0.21	2.14	1.00	0.03
19.59	110.99	0.21	2.15	1.00	0.01	19.64	107.96	0.20	2.19	1.00	0.01
19.70	103.41	0.18	2.27	1.00	0.02	19.75	100.04	0.17	2.34	1.00	0.02
19.83	102.21	2.00	0.00	1.00	0.00	19.89	106.47	2.00	0.00	1.00	0.00
19.99	110.86	2.00	0.00	1.00	0.00	20.01	111.33	2.00	0.00	1.00	0.00
20.08	110.93	2.00	0.00	1.00	0.00	20.17	108.15	2.00	0.00	1.00	0.00
20.23	106.52	2.00	0.00	1.00	0.00	20.28	105.16	2.00	0.00	1.00	0.00
20.38	104.19	2.00	0.00	1.00	0.00	20.43	105.18	2.00	0.00	1.00	0.00
20.49	107.66	2.00	0.00	1.00	0.00	20.58	110.36	2.00	0.00	1.00	0.00



<b>:: Post-earthquake settlement due to soil liquefaction :: (continued)</b>											
Depth (ft)	Q <sub>tn,cs</sub>	FS	e <sub>v</sub> (%)	DF	Settlement (in)	Depth (ft)	Q <sub>tn,cs</sub>	FS	e <sub>v</sub> (%)	DF	Settlement (in)
20.62	111.96	2.00	0.00	1.00	0.00	20.68	112.29	2.00	0.00	1.00	0.00
20.77	112.28	2.00	0.00	1.00	0.00	20.81	113.50	2.00	0.00	1.00	0.00
20.87	115.66	2.00	0.00	1.00	0.00	20.97	117.68	2.00	0.00	1.00	0.00
21.02	118.32	2.00	0.00	1.00	0.00	21.07	117.55	2.00	0.00	1.00	0.00
21.16	116.16	2.00	0.00	1.00	0.00	21.22	114.26	2.00	0.00	1.00	0.00
21.26	110.79	2.00	0.00	1.00	0.00	21.36	106.47	2.00	0.00	1.00	0.00
21.41	102.01	2.00	0.00	1.00	0.00	21.46	98.85	2.00	0.00	1.00	0.00
21.56	97.17	2.00	0.00	1.00	0.00	21.60	96.61	2.00	0.00	1.00	0.00
21.66	98.18	2.00	0.00	1.00	0.00	21.76	100.00	2.00	0.00	1.00	0.00
21.79	102.82	2.00	0.00	1.00	0.00	21.85	105.73	2.00	0.00	1.00	0.00
21.92	110.06	2.00	0.00	1.00	0.00	21.99	115.00	2.00	0.00	1.00	0.00
22.06	118.85	2.00	0.00	1.00	0.00	22.13	120.67	2.00	0.00	1.00	0.00
22.19	120.14	2.00	0.00	1.00	0.00	22.25	118.37	2.00	0.00	1.00	0.00
22.32	115.80	2.00	0.00	1.00	0.00	22.39	113.54	2.00	0.00	1.00	0.00
22.45	111.03	2.00	0.00	1.00	0.00	22.55	108.87	2.00	0.00	1.00	0.00
22.58	105.91	2.00	0.00	1.00	0.00	22.64	103.16	2.00	0.00	1.00	0.00
22.74	100.53	2.00	0.00	1.00	0.00	22.78	99.33	2.00	0.00	1.00	0.00
22.84	99.15	2.00	0.00	1.00	0.00	22.93	99.35	2.00	0.00	1.00	0.00
22.99	99.95	2.00	0.00	1.00	0.00	23.04	102.28	2.00	0.00	1.00	0.00
23.14	105.16	2.00	0.00	1.00	0.00	23.18	108.41	2.00	0.00	1.00	0.00
23.23	111.59	2.00	0.00	1.00	0.00	23.32	114.65	2.00	0.00	1.00	0.00
23.38	117.27	2.00	0.00	1.00	0.00	23.43	118.53	2.00	0.00	1.00	0.00
23.52	118.71	2.00	0.00	1.00	0.00	23.58	118.25	2.00	0.00	1.00	0.00
23.63	118.63	2.00	0.00	1.00	0.00	23.72	119.49	2.00	0.00	1.00	0.00
23.77	120.72	2.00	0.00	1.00	0.00	23.83	121.14	2.00	0.00	1.00	0.00
23.92	121.34	2.00	0.00	1.00	0.00	23.97	120.91	2.00	0.00	1.00	0.00
24.03	120.68	2.00	0.00	1.00	0.00	24.11	120.93	2.00	0.00	1.00	0.00
24.16	121.96	2.00	0.00	1.00	0.00	24.22	122.98	2.00	0.00	1.00	0.00
24.32	123.25	2.00	0.00	1.00	0.00	24.36	123.22	2.00	0.00	1.00	0.00
24.44	123.07	2.00	0.00	1.00	0.00	24.50	124.08	2.00	0.00	1.00	0.00
24.59	125.59	2.00	0.00	1.00	0.00	24.64	126.83	2.00	0.00	1.00	0.00
24.69	126.37	2.00	0.00	1.00	0.00	24.74	124.05	2.00	0.00	1.00	0.00
24.83	120.72	2.00	0.00	1.00	0.00	24.89	117.65	2.00	0.00	1.00	0.00
24.94	115.90	2.00	0.00	1.00	0.00	25.02	114.80	2.00	0.00	1.00	0.00
25.09	114.65	2.00	0.00	1.00	0.00	25.14	114.65	2.00	0.00	1.00	0.00
25.23	114.74	2.00	0.00	1.00	0.00	25.28	113.75	2.00	0.00	1.00	0.00
25.36	112.22	2.00	0.00	1.00	0.00	25.43	110.54	2.00	0.00	1.00	0.00
25.48	109.50	2.00	0.00	1.00	0.00	25.53	109.04	2.00	0.00	1.00	0.00
25.62	107.96	2.00	0.00	1.00	0.00	25.68	106.11	2.00	0.00	1.00	0.00
25.73	104.51	2.00	0.00	1.00	0.00	25.81	104.16	2.00	0.00	1.00	0.00
25.87	104.79	2.00	0.00	1.00	0.00	25.92	103.82	2.00	0.00	1.00	0.00
26.01	101.00	2.00	0.00	1.00	0.00	26.06	96.53	2.00	0.00	1.00	0.00
26.12	92.15	2.00	0.00	1.00	0.00	26.20	88.74	2.00	0.00	1.00	0.00
26.26	87.37	2.00	0.00	1.00	0.00	26.31	88.55	2.00	0.00	1.00	0.00
26.40	90.94	2.00	0.00	1.00	0.00	26.45	94.13	2.00	0.00	1.00	0.00
26.51	97.05	2.00	0.00	1.00	0.00	26.59	99.70	2.00	0.00	1.00	0.00
26.66	102.04	2.00	0.00	1.00	0.00	26.71	104.91	2.00	0.00	1.00	0.00
26.78	108.90	2.00	0.00	1.00	0.00	26.84	113.35	2.00	0.00	1.00	0.00

:: Post-earthquake settlement due to soil liquefaction :: (continued)											
Depth (ft)	Q <sub>tn,cs</sub>	FS	e <sub>v</sub> (%)	DF	Settlement (in)	Depth (ft)	Q <sub>tn,cs</sub>	FS	e <sub>v</sub> (%)	DF	Settlement (in)
26.90	117.80	2.00	0.00	1.00	0.00	26.98	121.32	2.00	0.00	1.00	0.00
27.05	123.82	2.00	0.00	1.00	0.00	27.13	124.89	2.00	0.00	1.00	0.00
27.17	125.51	2.00	0.00	1.00	0.00	27.24	126.47	2.00	0.00	1.00	0.00
27.31	128.14	2.00	0.00	1.00	0.00	27.39	130.27	2.00	0.00	1.00	0.00
27.44	132.48	2.00	0.00	1.00	0.00	27.50	134.08	2.00	0.00	1.00	0.00
27.59	134.83	2.00	0.00	1.00	0.00	27.65	134.98	2.00	0.00	1.00	0.00
27.70	134.92	2.00	0.00	1.00	0.00	27.77	134.73	2.00	0.00	1.00	0.00
27.83	134.85	2.00	0.00	1.00	0.00	27.89	134.86	2.00	0.00	1.00	0.00
27.99	134.84	2.00	0.00	1.00	0.00	28.03	134.22	2.00	0.00	1.00	0.00
28.09	133.91	2.00	0.00	1.00	0.00	28.18	133.75	2.00	0.00	1.00	0.00
28.23	133.50	2.00	0.00	1.00	0.00	28.29	131.46	2.00	0.00	1.00	0.00
28.36	128.85	2.00	0.00	1.00	0.00	28.44	126.90	2.00	0.00	1.00	0.00
28.49	126.72	2.00	0.00	1.00	0.00	28.55	126.95	2.00	0.00	1.00	0.00
28.62	126.88	2.00	0.00	1.00	0.00	28.68	125.97	2.00	0.00	1.00	0.00
28.77	125.04	2.00	0.00	1.00	0.00	28.83	124.29	2.00	0.00	1.00	0.00
28.88	124.46	2.00	0.00	1.00	0.00	28.98	124.61	2.00	0.00	1.00	0.00
29.02	124.80	2.00	0.00	1.00	0.00	29.09	124.77	2.00	0.00	1.00	0.00
29.17	124.73	2.00	0.00	1.00	0.00	29.21	124.22	2.00	0.00	1.00	0.00
29.27	123.04	2.00	0.00	1.00	0.00	29.37	121.78	2.00	0.00	1.00	0.00
29.42	121.15	2.00	0.00	1.00	0.00	29.46	120.99	2.00	0.00	1.00	0.00
29.56	120.85	2.00	0.00	1.00	0.00	29.61	120.71	2.00	0.00	1.00	0.00
29.67	120.59	2.00	0.00	1.00	0.00	29.73	120.84	2.00	0.00	1.00	0.00
29.82	121.22	2.00	0.00	1.00	0.00	29.86	121.76	2.00	0.00	1.00	0.00
29.95	121.76	2.00	0.00	1.00	0.00	30.00	121.58	2.00	0.00	1.00	0.00
30.07	120.72	2.00	0.00	1.00	0.00	30.13	120.18	2.00	0.00	1.00	0.00
30.19	121.44	2.00	0.00	1.00	0.00	30.26	123.23	2.00	0.00	1.00	0.00
30.35	124.09	2.00	0.00	1.00	0.00	30.39	123.01	2.00	0.00	1.00	0.00
30.45	121.58	2.00	0.00	1.00	0.00	30.52	120.36	2.00	0.00	1.00	0.00
30.60	120.04	2.00	0.00	1.00	0.00	30.65	121.70	2.00	0.00	1.00	0.00
30.72	122.69	2.00	0.00	1.00	0.00	30.80	122.68	2.00	0.00	1.00	0.00
30.85	121.06	2.00	0.00	1.00	0.00	30.91	120.24	2.00	0.00	1.00	0.00
31.00	120.42	2.00	0.00	1.00	0.00	31.05	121.41	2.00	0.00	1.00	0.00
31.14	121.29	2.00	0.00	1.00	0.00	31.20	119.45	2.00	0.00	1.00	0.00
31.25	116.73	2.00	0.00	1.00	0.00	31.30	116.01	2.00	0.00	1.00	0.00
31.37	117.08	2.00	0.00	1.00	0.00	31.44	119.91	2.00	0.00	1.00	0.00
31.54	122.79	2.00	0.00	1.00	0.00	31.59	124.87	2.00	0.00	1.00	0.00
31.63	125.33	2.00	0.00	1.00	0.00	31.73	125.06	0.24	1.95	1.00	0.02
31.76	126.20	0.24	1.93	1.00	0.01	31.83	129.19	0.26	1.89	1.00	0.02
31.93	132.00	0.27	1.86	1.00	0.02	31.98	133.31	0.27	1.85	1.00	0.01
32.03	132.71	0.27	1.85	1.00	0.01	32.12	132.65	0.27	1.85	1.00	0.02
32.16	133.80	0.27	1.84	1.00	0.01	32.22	137.38	0.29	1.80	1.00	0.01
32.30	141.88	0.31	1.75	1.00	0.02	32.37	145.60	0.33	1.72	1.00	0.01
32.42	147.56	0.34	1.70	1.00	0.01	32.48	148.98	0.35	1.69	1.00	0.01
32.55	151.68	0.37	1.66	1.00	0.01	32.64	154.72	0.38	1.63	1.00	0.02
32.70	157.76	0.40	1.61	1.00	0.01	32.75	160.75	0.42	1.58	1.00	0.01
32.83	164.36	0.45	1.55	1.00	0.02	32.89	168.81	0.48	1.52	1.00	0.01
32.95	175.56	0.53	1.47	1.00	0.01	33.02	185.62	0.61	1.24	1.00	0.01
33.08	200.45	2.00	0.00	1.00	0.00	33.15	218.86	2.00	0.00	1.00	0.00

<b>:: Post-earthquake settlement due to soil liquefaction :: (continued)</b>											
Depth (ft)	Q <sub>tn,cs</sub>	FS	e <sub>v</sub> (%)	DF	Settlement (in)	Depth (ft)	Q <sub>tn,cs</sub>	FS	e <sub>v</sub> (%)	DF	Settlement (in)
33.21	237.37	2.00	0.00	1.00	0.00	33.28	254.28	2.00	0.00	1.00	0.00
33.36	264.10	2.00	0.00	1.00	0.00	33.40	271.44	2.00	0.00	1.00	0.00
33.48	274.32	2.00	0.00	1.00	0.00	33.56	275.57	2.00	0.00	1.00	0.00
33.60	274.16	2.00	0.00	1.00	0.00	33.68	271.99	2.00	0.00	1.00	0.00
33.73	268.70	2.00	0.00	1.00	0.00	33.80	264.17	2.00	0.00	1.00	0.00
33.87	258.83	2.00	0.00	1.00	0.00	33.95	254.10	2.00	0.00	1.00	0.00
33.99	251.74	2.00	0.00	1.00	0.00	34.06	251.90	2.00	0.00	1.00	0.00
34.14	255.43	2.00	0.00	1.00	0.00	34.19	263.03	2.00	0.00	1.00	0.00
34.25	269.83	2.00	0.00	1.00	0.00	34.34	273.34	2.00	0.00	1.00	0.00
34.40	272.36	2.00	0.00	1.00	0.00	34.49	271.08	2.00	0.00	1.00	0.00
34.52	270.33	2.00	0.00	1.00	0.00	34.59	270.34	2.00	0.00	1.00	0.00
34.69	270.95	2.00	0.00	1.00	0.00	34.74	273.73	2.00	0.00	1.00	0.00
34.79	281.11	2.00	0.00	1.00	0.00	34.88	291.22	2.00	0.00	1.00	0.00
34.93	303.59	2.00	0.00	1.00	0.00	34.98	318.08	2.00	0.00	1.00	0.00
35.08	332.48	2.00	0.00	1.00	0.00	35.13	344.94	2.00	0.00	1.00	0.00
35.18	352.51	2.00	0.00	1.00	0.00	35.26	357.42	2.00	0.00	1.00	0.00
35.30	361.96	2.00	0.00	1.00	0.00	35.37	367.81	2.00	0.00	1.00	0.00
35.48	374.12	2.00	0.00	1.00	0.00	35.53	380.47	2.00	0.00	1.00	0.00
35.57	385.43	2.00	0.00	1.00	0.00	35.65	390.90	2.00	0.00	1.00	0.00
35.71	396.82	2.00	0.00	1.00	0.00	35.77	385.08	2.00	0.00	1.00	0.00
35.85	376.31	2.00	0.00	1.00	0.00	35.90	368.20	2.00	0.00	1.00	0.00
35.97	361.30	2.00	0.00	1.00	0.00	36.03	358.13	2.00	0.00	1.00	0.00
36.11	358.87	2.00	0.00	1.00	0.00	36.17	353.38	2.00	0.00	1.00	0.00
36.23	352.64	2.00	0.00	1.00	0.00	36.29	362.02	2.00	0.00	1.00	0.00
36.36	371.53	2.00	0.00	1.00	0.00	36.44	375.65	2.00	0.00	1.00	0.00
36.50	377.62	2.00	0.00	1.00	0.00	36.56	376.74	2.00	0.00	1.00	0.00
36.63	375.05	2.00	0.00	1.00	0.00	36.68	373.44	2.00	0.00	1.00	0.00
36.76	369.64	2.00	0.00	1.00	0.00	36.84	360.43	2.00	0.00	1.00	0.00
36.90	342.90	2.00	0.00	1.00	0.00	36.95	342.81	2.00	0.00	1.00	0.00
37.02	349.49	2.00	0.00	1.00	0.00	37.07	357.34	2.00	0.00	1.00	0.00
37.14	370.92	2.00	0.00	1.00	0.00	37.22	383.23	2.00	0.00	1.00	0.00
37.30	390.15	2.00	0.00	1.00	0.00	37.34	392.71	2.00	0.00	1.00	0.00
37.43	393.39	2.00	0.00	1.00	0.00	37.48	393.40	2.00	0.00	1.00	0.00
37.54	388.87	2.00	0.00	1.00	0.00	37.62	380.94	2.00	0.00	1.00	0.00
37.69	372.84	2.00	0.00	1.00	0.00	37.74	366.38	2.00	0.00	1.00	0.00
37.80	362.29	2.00	0.00	1.00	0.00	37.89	357.67	2.00	0.00	1.00	0.00
37.93	348.09	2.00	0.00	1.00	0.00	38.03	343.12	2.00	0.00	1.00	0.00
38.06	336.46	2.00	0.00	1.00	0.00	38.13	334.76	2.00	0.00	1.00	0.00
38.21	328.62	2.00	0.00	1.00	0.00	38.27	324.69	2.00	0.00	1.00	0.00
38.32	321.95	2.00	0.00	1.00	0.00	38.41	318.24	2.00	0.00	1.00	0.00
38.46	315.02	2.00	0.00	1.00	0.00	38.52	303.01	2.00	0.00	1.00	0.00
38.62	289.07	2.00	0.00	1.00	0.00	38.66	284.43	2.00	0.00	1.00	0.00
38.72	292.39	2.00	0.00	1.00	0.00	38.82	297.67	2.00	0.00	1.00	0.00
38.85	315.26	2.00	0.00	1.00	0.00	38.92	328.11	2.00	0.00	1.00	0.00
39.00	344.05	2.00	0.00	1.00	0.00	39.06	355.28	2.00	0.00	1.00	0.00
39.11	364.57	2.00	0.00	1.00	0.00	39.17	368.98	2.00	0.00	1.00	0.00
39.24	358.76	2.00	0.00	1.00	0.00	39.30	339.93	2.00	0.00	1.00	0.00
39.40	332.90	2.00	0.00	1.00	0.00	39.45	324.92	2.00	0.00	1.00	0.00

<b>:: Post-earthquake settlement due to soil liquefaction :: (continued)</b>											
Depth (ft)	Q <sub>tn,cs</sub>	FS	e <sub>v</sub> (%)	DF	Settlement (in)	Depth (ft)	Q <sub>tn,cs</sub>	FS	e <sub>v</sub> (%)	DF	Settlement (in)
39.51	312.91	2.00	0.00	1.00	0.00	39.58	308.64	2.00	0.00	1.00	0.00
39.63	312.79	2.00	0.00	1.00	0.00	39.73	316.64	2.00	0.00	1.00	0.00
39.77	320.01	2.00	0.00	1.00	0.00	39.84	321.15	2.00	0.00	1.00	0.00
39.90	322.15	2.00	0.00	1.00	0.00	39.98	322.70	2.00	0.00	1.00	0.00
40.03	323.61	2.00	0.00	1.00	0.00	40.11	324.47	2.00	0.00	1.00	0.00
40.16	324.60	2.00	0.00	1.00	0.00	40.23	324.10	2.00	0.00	1.00	0.00
40.30	323.30	2.00	0.00	1.00	0.00	40.36	322.50	2.00	0.00	1.00	0.00
40.42	307.04	2.00	0.00	1.00	0.00	40.52	288.51	2.00	0.00	1.00	0.00
40.55	288.72	2.00	0.00	1.00	0.00	40.62	290.09	2.00	0.00	1.00	0.00
40.72	292.72	2.00	0.00	1.00	0.00	40.77	298.40	2.00	0.00	1.00	0.00
40.82	308.81	2.00	0.00	1.00	0.00	40.88	323.54	2.00	0.00	1.00	0.00
40.95	341.41	2.00	0.00	1.00	0.00	41.02	355.81	2.00	0.00	1.00	0.00
41.11	366.04	2.00	0.00	1.00	0.00	41.15	373.88	2.00	0.00	1.00	0.00
41.21	383.56	2.00	0.00	1.00	0.00	41.30	387.89	2.00	0.00	1.00	0.00
41.35	381.49	2.00	0.00	1.00	0.00	41.41	379.81	2.00	0.00	1.00	0.00
41.50	380.47	2.00	0.00	1.00	0.00	41.55	379.20	2.00	0.00	1.00	0.00
41.60	374.27	2.00	0.00	1.00	0.00	41.68	372.23	2.00	0.00	1.00	0.00
41.75	368.15	2.00	0.00	1.00	0.00	41.80	376.36	2.00	0.00	1.00	0.00
41.88	376.42	2.00	0.00	1.00	0.00	41.93	372.75	2.00	0.00	1.00	0.00
42.00	366.39	2.00	0.00	1.00	0.00	42.09	360.77	2.00	0.00	1.00	0.00
42.13	358.66	2.00	0.00	1.00	0.00	42.19	360.67	2.00	0.00	1.00	0.00
42.26	363.41	2.00	0.00	1.00	0.00	42.33	364.13	2.00	0.00	1.00	0.00
42.39	362.71	2.00	0.00	1.00	0.00	42.49	360.44	2.00	0.00	1.00	0.00
42.53	358.58	2.00	0.00	1.00	0.00	42.59	354.82	2.00	0.00	1.00	0.00
42.65	345.18	2.00	0.00	1.00	0.00	42.73	328.28	2.00	0.00	1.00	0.00
42.80	330.12	2.00	0.00	1.00	0.00	42.85	332.59	2.00	0.00	1.00	0.00
42.93	335.03	2.00	0.00	1.00	0.00	43.00	346.28	2.00	0.00	1.00	0.00
43.05	355.56	2.00	0.00	1.00	0.00	43.14	366.17	2.00	0.00	1.00	0.00
43.18	371.90	2.00	0.00	1.00	0.00	43.24	372.68	2.00	0.00	1.00	0.00
43.31	372.96	2.00	0.00	1.00	0.00	43.39	371.39	2.00	0.00	1.00	0.00
43.44	369.64	2.00	0.00	1.00	0.00	43.53	367.20	2.00	0.00	1.00	0.00
43.59	366.40	2.00	0.00	1.00	0.00	43.66	365.87	2.00	0.00	1.00	0.00
43.73	364.80	2.00	0.00	1.00	0.00	43.78	362.07	2.00	0.00	1.00	0.00
43.83	356.78	2.00	0.00	1.00	0.00	43.93	350.46	2.00	0.00	1.00	0.00
43.98	338.15	2.00	0.00	1.00	0.00	44.03	328.52	2.00	0.00	1.00	0.00
44.12	317.38	2.00	0.00	1.00	0.00	44.17	311.23	2.00	0.00	1.00	0.00
44.23	302.67	2.00	0.00	1.00	0.00	44.29	294.68	2.00	0.00	1.00	0.00
44.37	287.06	2.00	0.00	1.00	0.00	44.43	278.50	2.00	0.00	1.00	0.00
44.52	269.52	2.00	0.00	1.00	0.00	44.58	259.67	2.00	0.00	1.00	0.00
44.62	249.71	2.00	0.00	1.00	0.00	44.69	239.47	2.00	0.00	1.00	0.00
44.77	230.44	2.00	0.00	1.00	0.00	44.82	222.38	2.00	0.00	1.00	0.00
44.91	215.54	2.00	0.00	1.00	0.00	44.96	209.10	2.00	0.00	1.00	0.00
45.03	203.45	2.00	0.00	1.00	0.00	45.09	196.42	0.72	0.94	1.00	0.01
45.16	187.79	0.64	1.22	1.00	0.01	45.21	174.94	2.00	0.00	1.00	0.00
45.28	161.79	2.00	0.00	1.00	0.00	45.35	148.65	2.00	0.00	1.00	0.00
45.41	137.08	2.00	0.00	1.00	0.00	45.47	126.47	2.00	0.00	1.00	0.00
45.54	116.68	2.00	0.00	1.00	0.00	45.61	112.07	2.00	0.00	1.00	0.00
45.67	110.56	2.00	0.00	1.00	0.00	45.76	111.15	2.00	0.00	1.00	0.00

:: Post-earthquake settlement due to soil liquefaction :: (continued)											
Depth (ft)	$Q_{tn,cs}$	FS	$e_v$ (%)	DF	Settlement (in)	Depth (ft)	$Q_{tn,cs}$	FS	$e_v$ (%)	DF	Settlement (in)
45.81	112.14	2.00	0.00	1.00	0.00	45.87	112.30	2.00	0.00	1.00	0.00
45.94	111.94	2.00	0.00	1.00	0.00	46.02	110.25	2.00	0.00	1.00	0.00
46.07	105.35	2.00	0.00	1.00	0.00	46.17	99.32	2.00	0.00	1.00	0.00
46.22	93.49	2.00	0.00	1.00	0.00	46.27	89.49	2.00	0.00	1.00	0.00
46.36	85.76	2.00	0.00	1.00	0.00	46.42	82.41	2.00	0.00	1.00	0.00
46.46	81.07	2.00	0.00	1.00	0.00	46.56	80.67	2.00	0.00	1.00	0.00
46.61	79.55	2.00	0.00	1.00	0.00	46.66	77.73	2.00	0.00	1.00	0.00
46.76	75.82	2.00	0.00	1.00	0.00	46.81	74.39	2.00	0.00	1.00	0.00
46.86	73.27	2.00	0.00	1.00	0.00	46.95	72.27	2.00	0.00	1.00	0.00
47.00	71.52	2.00	0.00	1.00	0.00	47.07	71.07	2.00	0.00	1.00	0.00
47.13	70.24	2.00	0.00	1.00	0.00	47.22	69.12	2.00	0.00	1.00	0.00
47.27	67.79	2.00	0.00	1.00	0.00	47.32	66.76	2.00	0.00	1.00	0.00
47.42	66.11	2.00	0.00	1.00	0.00	47.47	65.97	2.00	0.00	1.00	0.00
47.51	66.09	2.00	0.00	1.00	0.00	47.61	66.30	2.00	0.00	1.00	0.00
47.66	66.64	2.00	0.00	1.00	0.00	47.71	67.23	2.00	0.00	1.00	0.00
47.80	67.84	2.00	0.00	1.00	0.00	47.85	68.47	2.00	0.00	1.00	0.00
47.91	69.37	2.00	0.00	1.00	0.00	47.99	70.72	2.00	0.00	1.00	0.00
48.04	73.36	2.00	0.00	1.00	0.00	48.11	77.38	2.00	0.00	1.00	0.00
48.18	81.74	2.00	0.00	1.00	0.00	48.24	84.83	2.00	0.00	1.00	0.00
48.30	86.22	2.00	0.00	1.00	0.00	48.39	86.49	2.00	0.00	1.00	0.00
48.43	86.34	2.00	0.00	1.00	0.00	48.50	85.40	2.00	0.00	1.00	0.00
48.56	83.20	2.00	0.00	1.00	0.00	48.63	80.35	2.00	0.00	1.00	0.00
48.70	77.11	2.00	0.00	1.00	0.00	48.77	74.98	2.00	0.00	1.00	0.00
48.83	73.75	2.00	0.00	1.00	0.00	48.89	73.69	2.00	0.00	1.00	0.00
48.99	73.54	2.00	0.00	1.00	0.00	49.04	73.18	2.00	0.00	1.00	0.00
49.09	73.18	2.00	0.00	1.00	0.00	49.19	73.66	2.00	0.00	1.00	0.00
49.24	75.00	2.00	0.00	1.00	0.00	49.28	76.66	2.00	0.00	1.00	0.00
49.38	78.08	2.00	0.00	1.00	0.00	49.43	79.41	2.00	0.00	1.00	0.00
49.48	81.92	2.00	0.00	1.00	0.00	49.58	85.44	2.00	0.00	1.00	0.00
49.63	88.66	2.00	0.00	1.00	0.00	49.68	91.06	2.00	0.00	1.00	0.00
49.77	93.85	2.00	0.00	1.00	0.00	49.83	96.43	2.00	0.00	1.00	0.00
49.88	97.01	2.00	0.00	1.00	0.00	49.97	95.52	2.00	0.00	1.00	0.00
50.02	94.08	2.00	0.00	1.00	0.00						

**Total estimated settlement: 1.06**

#### Abbreviations

$Q_{tn,cs}$ :	Equivalent clean sand normalized cone resistance
FS:	Factor of safety against liquefaction
$e_v$ (%):	Post-liquefaction volumetric strain
DF:	$e_v$ depth weighting factor
Settlement:	Calculated settlement

## LIQUEFACTION ANALYSIS REPORT

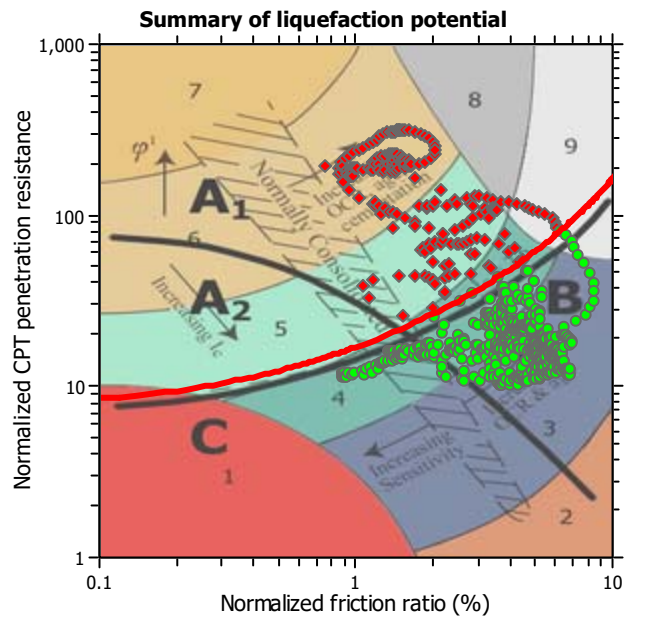
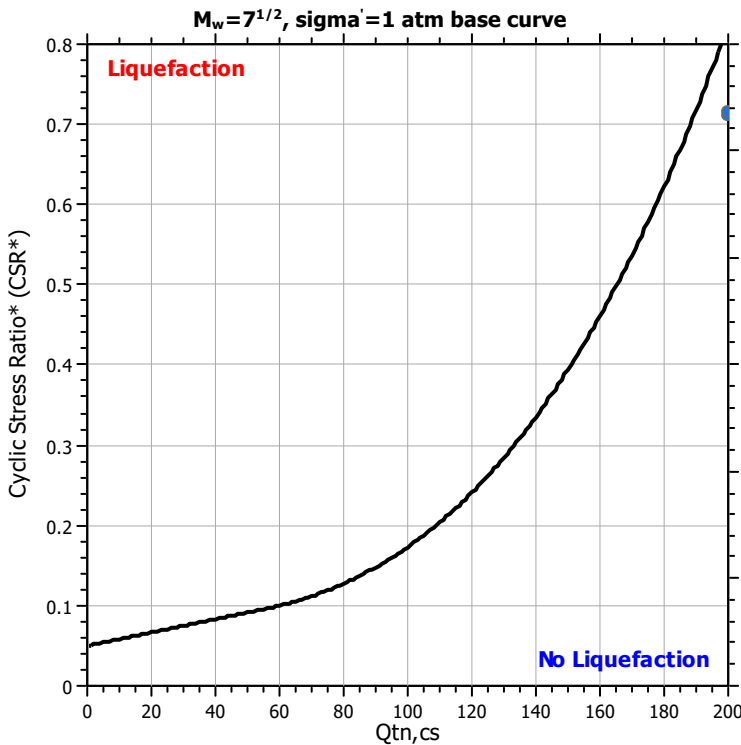
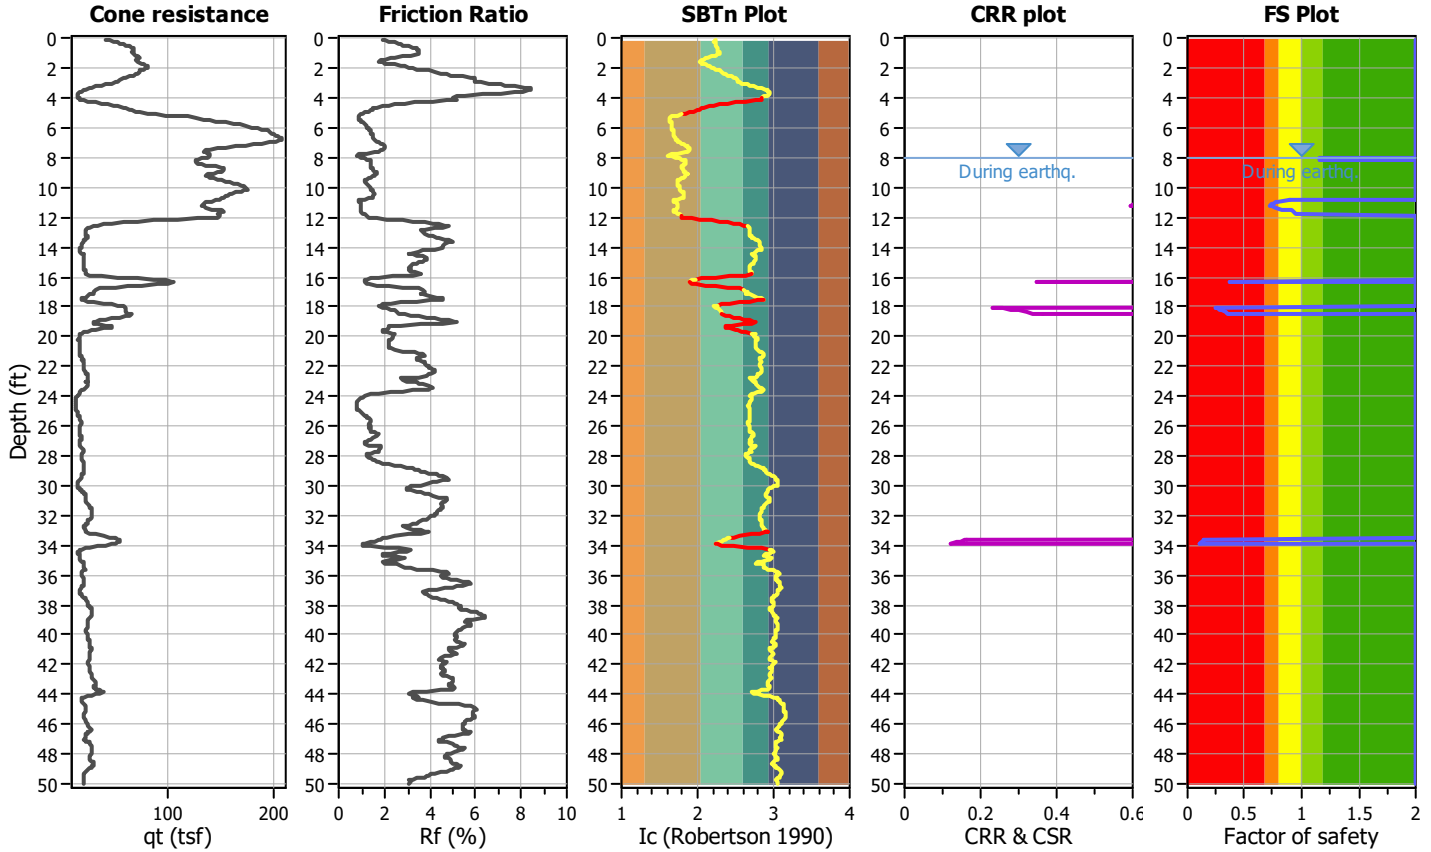
Project title : IVC Sports Field Improvements

Location : Imperial, CA

CPT file : CPT-3


### Input parameters and analysis data

Analysis method:	NCEER (1998)	G.W.T. (in-situ):	8.00 ft	Use fill:	No	Clay like behavior applied:	Sands only
Fines correction method:	NCEER (1998)	G.W.T. (earthq.):	8.00 ft	Fill height:	N/A	Limit depth applied:	No
Points to test:	Based on Ic value	Average results interval:	3	Fill weight:	N/A	Limit depth:	N/A
Earthquake magnitude $M_w$ :	7.00	Ic cut-off value:	2.55	Trans. detect. applied:	Yes	MSF method:	Method based
Peak ground acceleration:	1.02	Unit weight calculation:	Based on SBT	$K_0$ applied:	Yes		



Zone A<sub>1</sub>: Cyclic liquefaction likely depending on size and duration of cyclic loading  
 Zone A<sub>2</sub>: Cyclic liquefaction and strength loss likely depending on loading and ground geometry  
 Zone B: Liquefaction and post-earthquake strength loss unlikely, check cyclic softening  
 Zone C: Cyclic liquefaction and strength loss possible depending on soil plasticity, brittleness/sensitivity, strain to peak undrained strength and ground geometry

### CPT basic interpretation plots

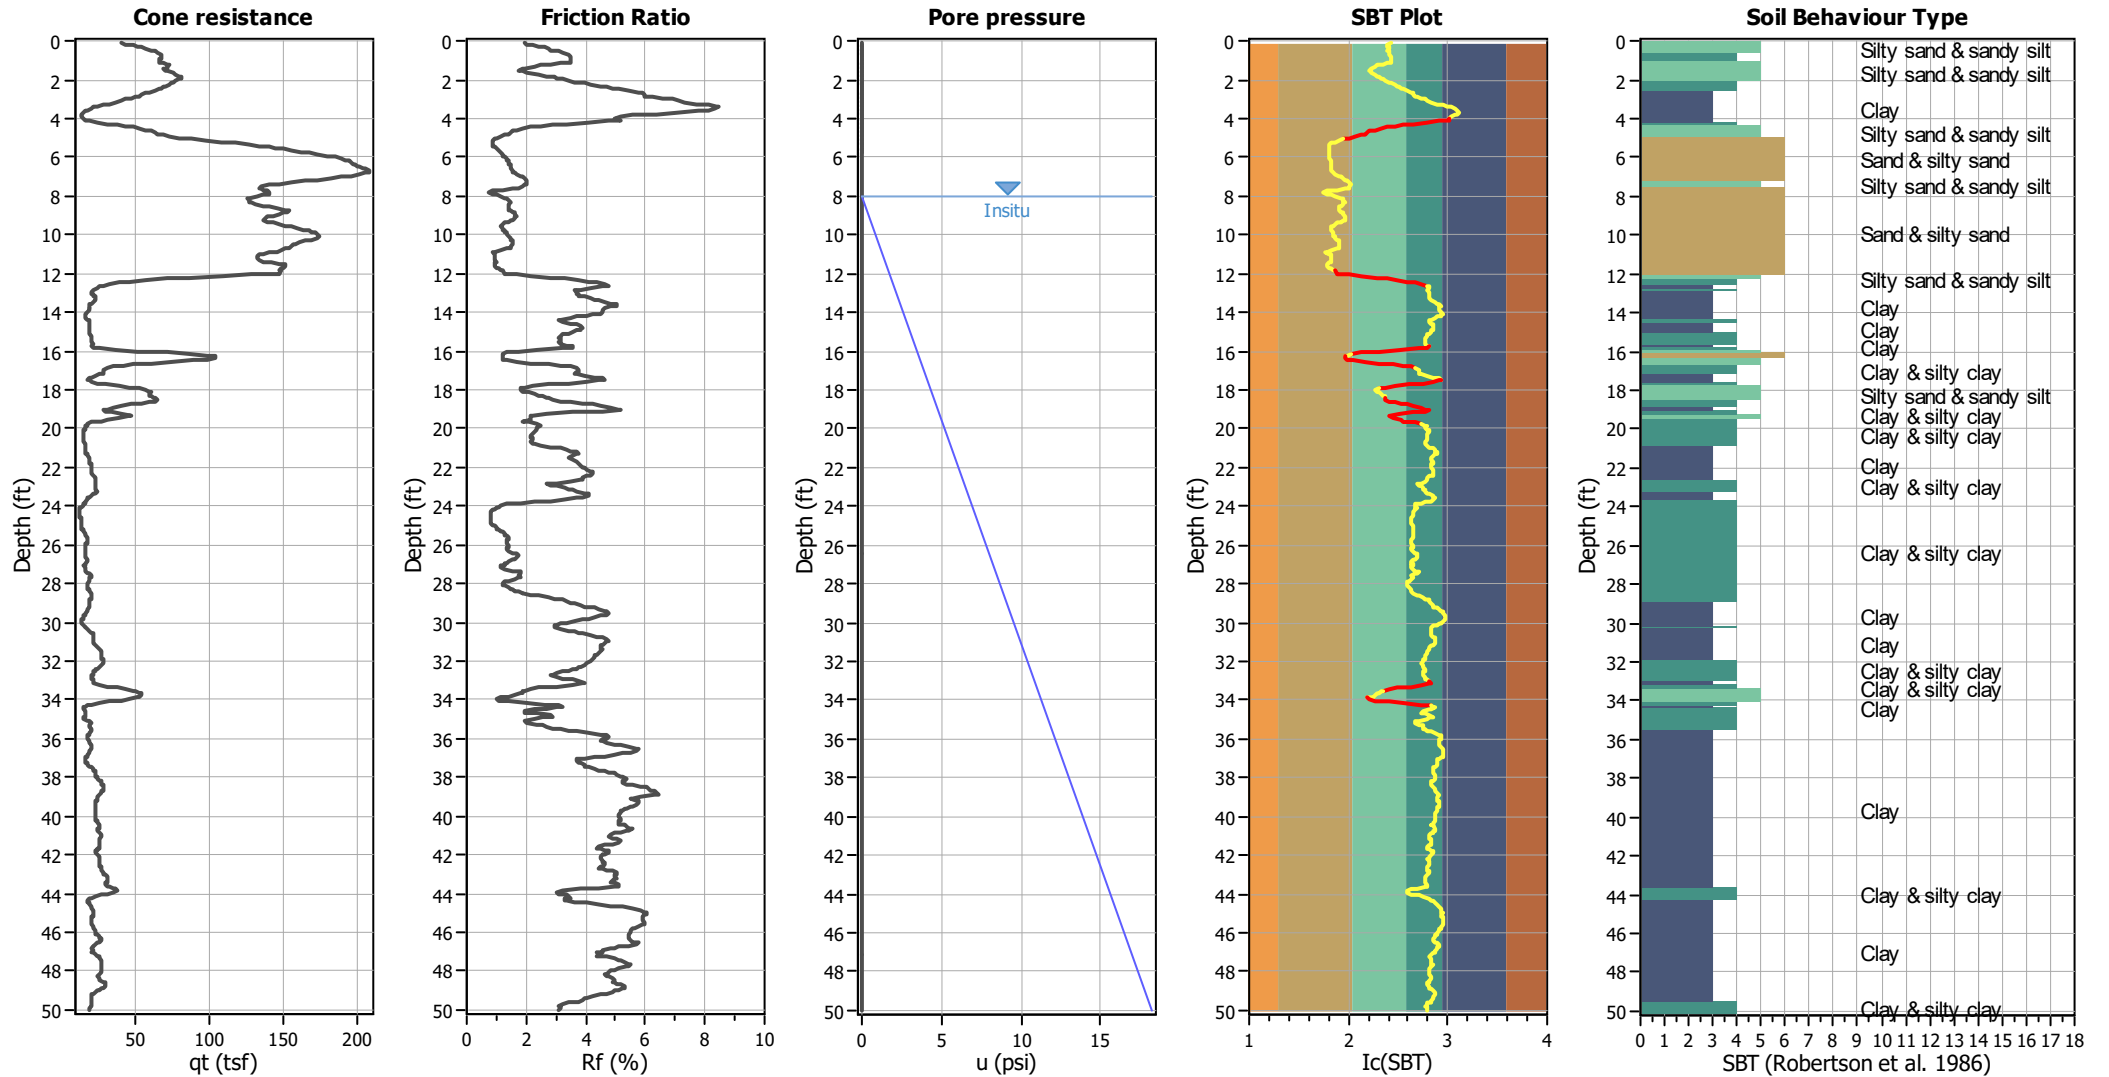


#### Input parameters and analysis data

Analysis method:	NCEER (1998)	Depth to water table (erthq.):	8.00 ft	Fill weight:	N/A
Fines correction method:	NCEER (1998)	Average results interval:	3	Transition detect. applied:	Yes
Points to test:	Based on Ic value	Ic cut-off value:	2.55	$K_{\sigma}$ applied:	Yes
Earthquake magnitude $M_w$ :	7.00	Unit weight calculation:	Based on SBT	Clay like behavior applied:	Sands only
Peak ground acceleration:	1.02	Use fill:	No	Limit depth applied:	No
Depth to water table (insitu):	8.00 ft	Fill height:	N/A	Limit depth:	N/A

#### SBT legend

1. Sensitive fine grained	4. Clayey silt to silty	7. Gravely sand to sand
2. Organic material	5. Silty sand to sandy silt	8. Very stiff sand to
3. Clay to silty clay	6. Clean sand to silty sand	9. Very stiff fine grained
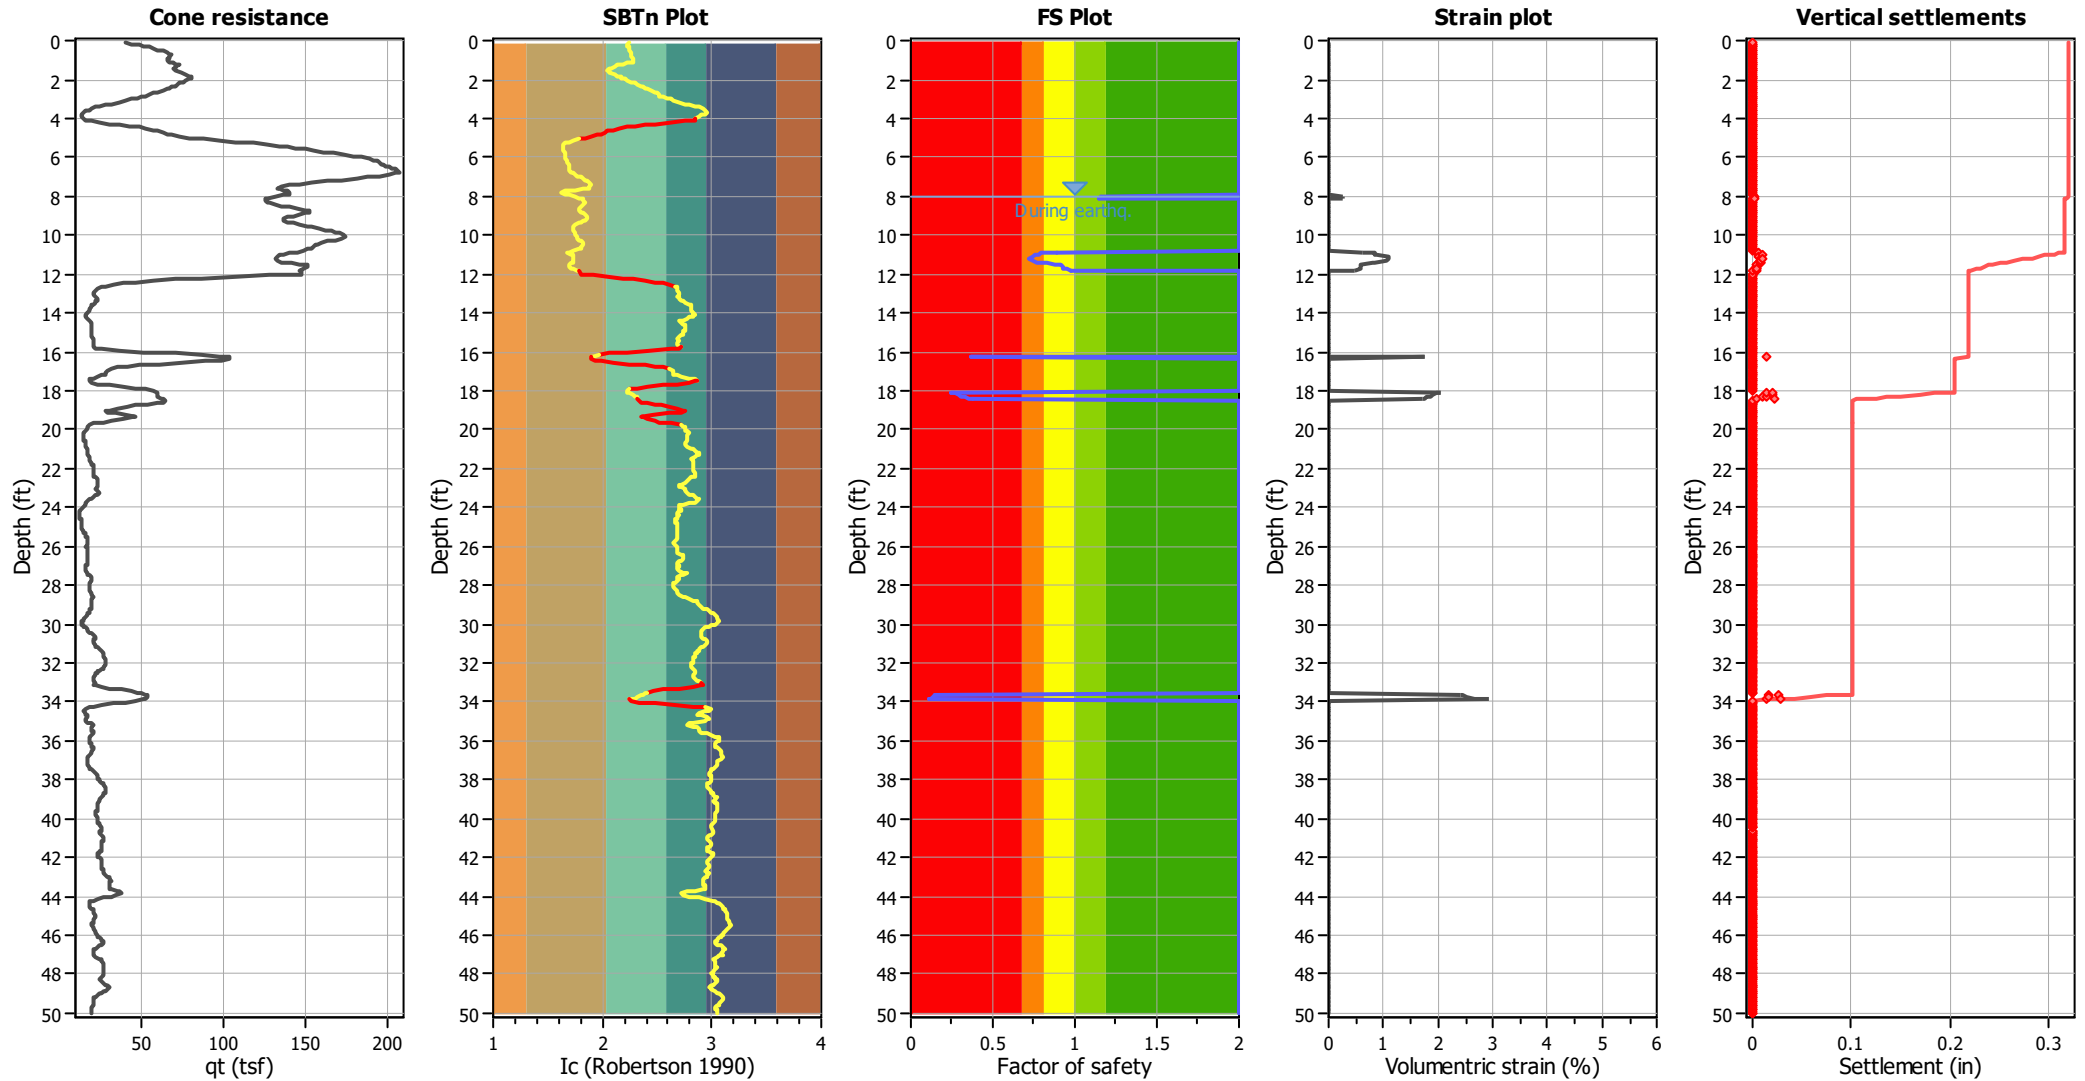
### Estimation of post-earthquake settlements



**Abbreviations**

- qt: Total cone resistance (cone resistance  $q_c$  corrected for pore water effects)
- $I_c$ : Soil Behaviour Type Index
- FS: Calculated Factor of Safety against liquefaction
- Volumetric strain: Post-liquefaction volumetric strain



:: Post-earthquake settlement due to soil liquefaction ::											
Depth (ft)	Q <sub>tn,cs</sub>	FS	e <sub>v</sub> (%)	DF	Settlement (in)	Depth (ft)	Q <sub>tn,cs</sub>	FS	e <sub>v</sub> (%)	DF	Settlement (in)
8.01	199.77	1.16	0.25	1.00	0.00	8.10	199.98	1.15	0.25	1.00	0.00
8.15	202.18	2.00	0.00	1.00	0.00	8.21	204.62	2.00	0.00	1.00	0.00
8.30	206.32	2.00	0.00	1.00	0.00	8.35	208.04	2.00	0.00	1.00	0.00
8.40	210.15	2.00	0.00	1.00	0.00	8.50	213.52	2.00	0.00	1.00	0.00
8.54	218.53	2.00	0.00	1.00	0.00	8.60	225.19	2.00	0.00	1.00	0.00
8.70	230.97	2.00	0.00	1.00	0.00	8.73	236.04	2.00	0.00	1.00	0.00
8.84	237.22	2.00	0.00	1.00	0.00	8.89	236.94	2.00	0.00	1.00	0.00
8.94	233.87	2.00	0.00	1.00	0.00	9.04	229.59	2.00	0.00	1.00	0.00
9.08	225.17	2.00	0.00	1.00	0.00	9.14	220.45	2.00	0.00	1.00	0.00
9.23	216.17	2.00	0.00	1.00	0.00	9.28	213.07	2.00	0.00	1.00	0.00
9.33	211.82	2.00	0.00	1.00	0.00	9.39	211.86	2.00	0.00	1.00	0.00
9.48	212.43	2.00	0.00	1.00	0.00	9.53	214.76	2.00	0.00	1.00	0.00
9.58	218.18	2.00	0.00	1.00	0.00	9.65	223.38	2.00	0.00	1.00	0.00
9.73	228.67	2.00	0.00	1.00	0.00	9.78	234.66	2.00	0.00	1.00	0.00
9.87	239.26	2.00	0.00	1.00	0.00	9.92	243.58	2.00	0.00	1.00	0.00
9.98	246.67	2.00	0.00	1.00	0.00	10.07	248.64	2.00	0.00	1.00	0.00
10.11	249.67	2.00	0.00	1.00	0.00	10.17	248.39	2.00	0.00	1.00	0.00
10.27	245.30	2.00	0.00	1.00	0.00	10.31	241.09	2.00	0.00	1.00	0.00
10.41	237.08	2.00	0.00	1.00	0.00	10.46	234.21	2.00	0.00	1.00	0.00
10.51	231.67	2.00	0.00	1.00	0.00	10.61	228.18	2.00	0.00	1.00	0.00
10.66	224.29	2.00	0.00	1.00	0.00	10.71	216.50	2.00	0.00	1.00	0.00
10.78	203.46	2.00	0.00	1.00	0.00	10.85	190.25	0.89	0.61	1.00	0.00
10.90	182.55	0.79	0.84	1.00	0.01	11.00	181.23	0.78	0.85	1.00	0.01
11.05	179.56	0.76	0.86	1.00	0.01	11.10	178.01	0.74	1.08	1.00	0.01
11.18	176.99	0.72	1.09	1.00	0.01	11.24	176.92	0.72	1.09	1.00	0.01
11.30	178.69	0.74	1.08	1.00	0.01	11.37	181.73	0.77	0.85	1.00	0.01
11.44	186.61	0.83	0.82	1.00	0.01	11.50	191.21	0.88	0.60	1.00	0.00
11.56	194.57	0.92	0.59	1.00	0.00	11.62	195.72	0.93	0.58	1.00	0.00
11.68	195.46	0.93	0.58	1.00	0.00	11.76	197.23	0.95	0.57	1.00	0.00
11.82	199.17	0.97	0.47	1.00	0.00	11.88	203.02	2.00	0.00	1.00	0.00
11.98	204.63	2.00	0.00	1.00	0.00	12.02	205.69	2.00	0.00	1.00	0.00
12.09	198.89	2.00	0.00	1.00	0.00	12.18	192.44	2.00	0.00	1.00	0.00
12.21	188.97	2.00	0.00	1.00	0.00	12.27	184.83	2.00	0.00	1.00	0.00
12.34	179.15	2.00	0.00	1.00	0.00	12.42	172.10	2.00	0.00	1.00	0.00
12.47	164.95	2.00	0.00	1.00	0.00	12.54	159.84	2.00	0.00	1.00	0.00
12.62	153.13	2.00	0.00	1.00	0.00	12.68	143.06	2.00	0.00	1.00	0.00
12.74	131.26	2.00	0.00	1.00	0.00	12.81	121.05	2.00	0.00	1.00	0.00
12.87	116.00	2.00	0.00	1.00	0.00	12.93	115.43	2.00	0.00	1.00	0.00
13.02	115.93	2.00	0.00	1.00	0.00	13.07	117.56	2.00	0.00	1.00	0.00
13.14	119.71	2.00	0.00	1.00	0.00	13.20	123.97	2.00	0.00	1.00	0.00
13.27	127.80	2.00	0.00	1.00	0.00	13.36	130.20	2.00	0.00	1.00	0.00
13.41	131.12	2.00	0.00	1.00	0.00	13.46	131.89	2.00	0.00	1.00	0.00
13.56	132.63	2.00	0.00	1.00	0.00	13.61	132.77	2.00	0.00	1.00	0.00
13.66	131.56	2.00	0.00	1.00	0.00	13.71	128.14	2.00	0.00	1.00	0.00
13.80	124.61	2.00	0.00	1.00	0.00	13.85	121.73	2.00	0.00	1.00	0.00
13.94	120.63	2.00	0.00	1.00	0.00	13.99	118.81	2.00	0.00	1.00	0.00
14.05	115.56	2.00	0.00	1.00	0.00	14.13	110.75	2.00	0.00	1.00	0.00
14.19	106.77	2.00	0.00	1.00	0.00	14.25	103.44	2.00	0.00	1.00	0.00

<b>:: Post-earthquake settlement due to soil liquefaction :: (continued)</b>											
Depth (ft)	Q <sub>tn,cs</sub>	FS	e <sub>v</sub> (%)	DF	Settlement (in)	Depth (ft)	Q <sub>tn,cs</sub>	FS	e <sub>v</sub> (%)	DF	Settlement (in)
14.34	101.30	2.00	0.00	1.00	0.00	14.39	99.15	2.00	0.00	1.00	0.00
14.45	99.37	2.00	0.00	1.00	0.00	14.51	102.09	2.00	0.00	1.00	0.00
14.57	106.14	2.00	0.00	1.00	0.00	14.64	109.78	2.00	0.00	1.00	0.00
14.73	111.47	2.00	0.00	1.00	0.00	14.78	112.12	2.00	0.00	1.00	0.00
14.84	112.06	2.00	0.00	1.00	0.00	14.90	111.79	2.00	0.00	1.00	0.00
14.96	110.37	2.00	0.00	1.00	0.00	15.04	107.40	2.00	0.00	1.00	0.00
15.11	104.75	2.00	0.00	1.00	0.00	15.17	102.71	2.00	0.00	1.00	0.00
15.23	102.21	2.00	0.00	1.00	0.00	15.33	102.05	2.00	0.00	1.00	0.00
15.38	102.65	2.00	0.00	1.00	0.00	15.44	102.85	2.00	0.00	1.00	0.00
15.50	102.47	2.00	0.00	1.00	0.00	15.56	102.34	2.00	0.00	1.00	0.00
15.62	103.91	2.00	0.00	1.00	0.00	15.71	106.44	2.00	0.00	1.00	0.00
15.76	110.13	2.00	0.00	1.00	0.00	15.82	112.37	2.00	0.00	1.00	0.00
15.89	112.54	2.00	0.00	1.00	0.00	15.96	108.31	2.00	0.00	1.00	0.00
16.02	108.43	2.00	0.00	1.00	0.00	16.10	116.26	2.00	0.00	1.00	0.00
16.16	127.12	2.00	0.00	1.00	0.00	16.21	136.97	2.00	0.00	1.00	0.00
16.28	142.30	0.37	1.75	1.00	0.01	16.36	143.16	2.00	0.00	1.00	0.00
16.41	138.71	2.00	0.00	1.00	0.00	16.50	132.16	2.00	0.00	1.00	0.00
16.55	127.81	2.00	0.00	1.00	0.00	16.64	128.67	2.00	0.00	1.00	0.00
16.70	132.52	2.00	0.00	1.00	0.00	16.75	133.27	2.00	0.00	1.00	0.00
16.80	131.46	2.00	0.00	1.00	0.00	16.89	128.72	2.00	0.00	1.00	0.00
16.95	126.32	2.00	0.00	1.00	0.00	17.04	124.95	2.00	0.00	1.00	0.00
17.09	123.77	2.00	0.00	1.00	0.00	17.14	122.12	2.00	0.00	1.00	0.00
17.20	120.15	2.00	0.00	1.00	0.00	17.29	118.72	2.00	0.00	1.00	0.00
17.34	118.22	2.00	0.00	1.00	0.00	17.39	117.35	2.00	0.00	1.00	0.00
17.48	115.87	2.00	0.00	1.00	0.00	17.53	114.13	2.00	0.00	1.00	0.00
17.59	112.70	2.00	0.00	1.00	0.00	17.68	110.25	2.00	0.00	1.00	0.00
17.73	106.97	2.00	0.00	1.00	0.00	17.79	105.69	2.00	0.00	1.00	0.00
17.87	106.62	2.00	0.00	1.00	0.00	17.93	109.11	2.00	0.00	1.00	0.00
17.98	112.26	2.00	0.00	1.00	0.00	18.06	117.67	0.24	2.04	1.00	0.02
18.12	123.81	0.26	1.96	1.00	0.01	18.21	129.20	0.29	1.89	1.00	0.02
18.27	132.73	0.31	1.85	1.00	0.01	18.32	137.08	0.33	1.80	1.00	0.01
18.42	140.69	0.35	1.77	1.00	0.02	18.44	145.25	0.37	1.72	1.00	0.00
18.51	149.95	2.00	0.00	1.00	0.00	18.59	155.50	2.00	0.00	1.00	0.00
18.65	160.81	2.00	0.00	1.00	0.00	18.71	162.71	2.00	0.00	1.00	0.00
18.77	161.03	2.00	0.00	1.00	0.00	18.85	157.37	2.00	0.00	1.00	0.00
18.91	154.05	2.00	0.00	1.00	0.00	19.00	150.83	2.00	0.00	1.00	0.00
19.06	145.73	2.00	0.00	1.00	0.00	19.10	137.32	2.00	0.00	1.00	0.00
19.18	127.11	2.00	0.00	1.00	0.00	19.25	117.20	2.00	0.00	1.00	0.00
19.30	111.74	2.00	0.00	1.00	0.00	19.38	109.31	2.00	0.00	1.00	0.00
19.45	102.62	2.00	0.00	1.00	0.00	19.50	93.33	2.00	0.00	1.00	0.00
19.60	82.91	2.00	0.00	1.00	0.00	19.63	79.19	2.00	0.00	1.00	0.00
19.70	79.57	2.00	0.00	1.00	0.00	19.75	80.27	2.00	0.00	1.00	0.00
19.82	80.95	2.00	0.00	1.00	0.00	19.88	80.34	2.00	0.00	1.00	0.00
19.99	78.66	2.00	0.00	1.00	0.00	20.04	76.90	2.00	0.00	1.00	0.00
20.09	75.64	2.00	0.00	1.00	0.00	20.19	74.31	2.00	0.00	1.00	0.00
20.23	73.20	2.00	0.00	1.00	0.00	20.28	72.72	2.00	0.00	1.00	0.00
20.34	72.39	2.00	0.00	1.00	0.00	20.43	72.46	2.00	0.00	1.00	0.00
20.49	72.65	2.00	0.00	1.00	0.00	20.54	72.95	2.00	0.00	1.00	0.00

<b>:: Post-earthquake settlement due to soil liquefaction :: (continued)</b>											
Depth (ft)	Q <sub>tn,cs</sub>	FS	e <sub>v</sub> (%)	DF	Settlement (in)	Depth (ft)	Q <sub>tn,cs</sub>	FS	e <sub>v</sub> (%)	DF	Settlement (in)
20.62	72.86	2.00	0.00	1.00	0.00	20.68	72.84	2.00	0.00	1.00	0.00
20.74	73.60	2.00	0.00	1.00	0.00	20.82	75.12	2.00	0.00	1.00	0.00
20.87	79.19	2.00	0.00	1.00	0.00	20.96	83.79	2.00	0.00	1.00	0.00
21.02	88.45	2.00	0.00	1.00	0.00	21.07	91.08	2.00	0.00	1.00	0.00
21.15	93.16	2.00	0.00	1.00	0.00	21.22	95.10	2.00	0.00	1.00	0.00
21.27	96.86	2.00	0.00	1.00	0.00	21.33	97.35	2.00	0.00	1.00	0.00
21.42	96.76	2.00	0.00	1.00	0.00	21.46	96.09	2.00	0.00	1.00	0.00
21.54	96.42	2.00	0.00	1.00	0.00	21.61	97.83	2.00	0.00	1.00	0.00
21.67	100.02	2.00	0.00	1.00	0.00	21.76	101.66	2.00	0.00	1.00	0.00
21.81	102.73	2.00	0.00	1.00	0.00	21.86	103.76	2.00	0.00	1.00	0.00
21.94	105.10	2.00	0.00	1.00	0.00	22.00	106.50	2.00	0.00	1.00	0.00
22.05	107.51	2.00	0.00	1.00	0.00	22.14	108.37	2.00	0.00	1.00	0.00
22.20	109.27	2.00	0.00	1.00	0.00	22.25	110.11	2.00	0.00	1.00	0.00
22.32	110.64	2.00	0.00	1.00	0.00	22.39	110.83	2.00	0.00	1.00	0.00
22.45	110.66	2.00	0.00	1.00	0.00	22.54	110.43	2.00	0.00	1.00	0.00
22.59	110.77	2.00	0.00	1.00	0.00	22.65	110.03	2.00	0.00	1.00	0.00
22.72	104.57	2.00	0.00	1.00	0.00	22.80	96.69	2.00	0.00	1.00	0.00
22.84	91.34	2.00	0.00	1.00	0.00	22.92	92.43	2.00	0.00	1.00	0.00
22.98	96.00	2.00	0.00	1.00	0.00	23.03	99.53	2.00	0.00	1.00	0.00
23.10	102.35	2.00	0.00	1.00	0.00	23.18	105.28	2.00	0.00	1.00	0.00
23.24	108.07	2.00	0.00	1.00	0.00	23.34	110.12	2.00	0.00	1.00	0.00
23.39	110.38	2.00	0.00	1.00	0.00	23.43	107.24	2.00	0.00	1.00	0.00
23.52	101.94	2.00	0.00	1.00	0.00	23.58	95.75	2.00	0.00	1.00	0.00
23.63	88.53	2.00	0.00	1.00	0.00	23.72	81.81	2.00	0.00	1.00	0.00
23.76	73.61	2.00	0.00	1.00	0.00	23.82	65.66	2.00	0.00	1.00	0.00
23.91	57.95	2.00	0.00	1.00	0.00	23.96	53.09	2.00	0.00	1.00	0.00
24.02	51.03	2.00	0.00	1.00	0.00	24.09	49.04	2.00	0.00	1.00	0.00
24.18	47.29	2.00	0.00	1.00	0.00	24.22	45.54	2.00	0.00	1.00	0.00
24.32	44.43	2.00	0.00	1.00	0.00	24.37	43.83	2.00	0.00	1.00	0.00
24.42	44.09	2.00	0.00	1.00	0.00	24.51	44.32	2.00	0.00	1.00	0.00
24.57	44.39	2.00	0.00	1.00	0.00	24.61	44.46	2.00	0.00	1.00	0.00
24.71	44.57	2.00	0.00	1.00	0.00	24.76	44.57	2.00	0.00	1.00	0.00
24.80	44.73	2.00	0.00	1.00	0.00	24.89	45.27	2.00	0.00	1.00	0.00
24.96	46.27	2.00	0.00	1.00	0.00	25.01	47.69	2.00	0.00	1.00	0.00
25.09	48.95	2.00	0.00	1.00	0.00	25.16	50.15	2.00	0.00	1.00	0.00
25.20	51.60	2.00	0.00	1.00	0.00	25.30	53.22	2.00	0.00	1.00	0.00
25.35	54.72	2.00	0.00	1.00	0.00	25.40	55.89	2.00	0.00	1.00	0.00
25.49	57.02	2.00	0.00	1.00	0.00	25.55	58.63	2.00	0.00	1.00	0.00
25.60	59.72	2.00	0.00	1.00	0.00	25.68	60.17	2.00	0.00	1.00	0.00
25.75	59.90	2.00	0.00	1.00	0.00	25.79	59.33	2.00	0.00	1.00	0.00
25.89	58.86	2.00	0.00	1.00	0.00	25.94	58.55	2.00	0.00	1.00	0.00
25.99	58.75	2.00	0.00	1.00	0.00	26.06	58.71	2.00	0.00	1.00	0.00
26.13	58.95	2.00	0.00	1.00	0.00	26.18	58.61	2.00	0.00	1.00	0.00
26.26	58.71	2.00	0.00	1.00	0.00	26.33	59.49	2.00	0.00	1.00	0.00
26.39	61.52	2.00	0.00	1.00	0.00	26.48	63.42	2.00	0.00	1.00	0.00
26.52	64.35	2.00	0.00	1.00	0.00	26.58	64.37	2.00	0.00	1.00	0.00
26.68	64.15	2.00	0.00	1.00	0.00	26.73	63.57	2.00	0.00	1.00	0.00
26.78	61.90	2.00	0.00	1.00	0.00	26.87	59.86	2.00	0.00	1.00	0.00

<b>:: Post-earthquake settlement due to soil liquefaction :: (continued)</b>											
Depth (ft)	$Q_{tn,cs}$	FS	$e_v$ (%)	DF	Settlement (in)	Depth (ft)	$Q_{tn,cs}$	FS	$e_v$ (%)	DF	Settlement (in)
26.91	57.88	2.00	0.00	1.00	0.00	26.97	56.48	2.00	0.00	1.00	0.00
27.07	55.10	2.00	0.00	1.00	0.00	27.11	52.75	2.00	0.00	1.00	0.00
27.17	53.61	2.00	0.00	1.00	0.00	27.27	56.47	2.00	0.00	1.00	0.00
27.32	61.55	2.00	0.00	1.00	0.00	27.37	65.36	2.00	0.00	1.00	0.00
27.45	67.25	2.00	0.00	1.00	0.00	27.50	68.45	2.00	0.00	1.00	0.00
27.56	68.61	2.00	0.00	1.00	0.00	27.66	68.79	2.00	0.00	1.00	0.00
27.71	68.04	2.00	0.00	1.00	0.00	27.76	64.64	2.00	0.00	1.00	0.00
27.86	61.22	2.00	0.00	1.00	0.00	27.91	57.91	2.00	0.00	1.00	0.00
27.99	57.17	2.00	0.00	1.00	0.00	28.05	56.91	2.00	0.00	1.00	0.00
28.10	57.89	2.00	0.00	1.00	0.00	28.19	59.56	2.00	0.00	1.00	0.00
28.25	61.39	2.00	0.00	1.00	0.00	28.30	63.31	2.00	0.00	1.00	0.00
28.39	65.06	2.00	0.00	1.00	0.00	28.44	67.38	2.00	0.00	1.00	0.00
28.49	70.82	2.00	0.00	1.00	0.00	28.57	75.25	2.00	0.00	1.00	0.00
28.64	79.46	2.00	0.00	1.00	0.00	28.69	83.29	2.00	0.00	1.00	0.00
28.79	86.07	2.00	0.00	1.00	0.00	28.83	88.59	2.00	0.00	1.00	0.00
28.88	90.15	2.00	0.00	1.00	0.00	28.97	91.69	2.00	0.00	1.00	0.00
29.02	93.44	2.00	0.00	1.00	0.00	29.09	95.58	2.00	0.00	1.00	0.00
29.18	97.42	2.00	0.00	1.00	0.00	29.21	98.75	2.00	0.00	1.00	0.00
29.27	99.34	2.00	0.00	1.00	0.00	29.35	99.89	2.00	0.00	1.00	0.00
29.40	100.52	2.00	0.00	1.00	0.00	29.47	100.16	2.00	0.00	1.00	0.00
29.57	99.22	2.00	0.00	1.00	0.00	29.60	96.73	2.00	0.00	1.00	0.00
29.68	93.23	2.00	0.00	1.00	0.00	29.77	89.34	2.00	0.00	1.00	0.00
29.80	86.11	2.00	0.00	1.00	0.00	29.86	82.89	2.00	0.00	1.00	0.00
29.96	79.81	2.00	0.00	1.00	0.00	30.00	77.24	2.00	0.00	1.00	0.00
30.07	76.33	2.00	0.00	1.00	0.00	30.13	76.19	2.00	0.00	1.00	0.00
30.19	77.05	2.00	0.00	1.00	0.00	30.25	79.08	2.00	0.00	1.00	0.00
30.32	83.06	2.00	0.00	1.00	0.00	30.41	87.64	2.00	0.00	1.00	0.00
30.46	92.13	2.00	0.00	1.00	0.00	30.51	96.08	2.00	0.00	1.00	0.00
30.61	99.19	2.00	0.00	1.00	0.00	30.65	102.76	2.00	0.00	1.00	0.00
30.76	105.15	2.00	0.00	1.00	0.00	30.80	107.19	2.00	0.00	1.00	0.00
30.85	107.91	2.00	0.00	1.00	0.00	30.94	107.97	2.00	0.00	1.00	0.00
31.00	107.84	2.00	0.00	1.00	0.00	31.05	108.17	2.00	0.00	1.00	0.00
31.14	108.83	2.00	0.00	1.00	0.00	31.19	109.83	2.00	0.00	1.00	0.00
31.24	111.73	2.00	0.00	1.00	0.00	31.34	113.52	2.00	0.00	1.00	0.00
31.39	115.35	2.00	0.00	1.00	0.00	31.44	116.16	2.00	0.00	1.00	0.00
31.53	116.14	2.00	0.00	1.00	0.00	31.58	115.78	2.00	0.00	1.00	0.00
31.68	115.10	2.00	0.00	1.00	0.00	31.71	114.89	2.00	0.00	1.00	0.00
31.77	114.71	2.00	0.00	1.00	0.00	31.87	114.40	2.00	0.00	1.00	0.00
31.92	114.11	2.00	0.00	1.00	0.00	31.96	113.79	2.00	0.00	1.00	0.00
32.04	113.23	2.00	0.00	1.00	0.00	32.09	111.56	2.00	0.00	1.00	0.00
32.16	108.96	2.00	0.00	1.00	0.00	32.26	105.91	2.00	0.00	1.00	0.00
32.31	103.13	2.00	0.00	1.00	0.00	32.36	99.98	2.00	0.00	1.00	0.00
32.46	96.71	2.00	0.00	1.00	0.00	32.51	93.75	2.00	0.00	1.00	0.00
32.56	90.54	2.00	0.00	1.00	0.00	32.66	87.21	2.00	0.00	1.00	0.00
32.70	84.23	2.00	0.00	1.00	0.00	32.76	83.04	2.00	0.00	1.00	0.00
32.81	84.95	2.00	0.00	1.00	0.00	32.90	88.52	2.00	0.00	1.00	0.00
32.95	93.02	2.00	0.00	1.00	0.00	33.04	95.34	2.00	0.00	1.00	0.00
33.10	97.24	2.00	0.00	1.00	0.00	33.15	98.85	2.00	0.00	1.00	0.00

:: Post-earthquake settlement due to soil liquefaction :: (continued)											
Depth (ft)	Q <sub>tn,cs</sub>	FS	e <sub>v</sub> (%)	DF	Settlement (in)	Depth (ft)	Q <sub>tn,cs</sub>	FS	e <sub>v</sub> (%)	DF	Settlement (in)
33.24	99.71	2.00	0.00	1.00	0.00	33.29	99.20	2.00	0.00	1.00	0.00
33.34	96.48	2.00	0.00	1.00	0.00	33.44	95.13	2.00	0.00	1.00	0.00
33.49	94.68	2.00	0.00	1.00	0.00	33.54	95.23	2.00	0.00	1.00	0.00
33.63	95.34	0.14	2.43	1.00	0.03	33.69	94.56	0.14	2.45	1.00	0.02
33.74	90.61	0.13	2.53	1.00	0.02	33.83	84.69	0.12	2.68	1.00	0.03
33.87	76.09	0.11	2.92	1.00	0.01	33.94	70.12	2.00	0.00	1.00	0.00
34.02	67.22	2.00	0.00	1.00	0.00	34.07	70.47	2.00	0.00	1.00	0.00
34.13	75.93	2.00	0.00	1.00	0.00	34.23	79.51	2.00	0.00	1.00	0.00
34.27	80.12	2.00	0.00	1.00	0.00	34.33	78.17	2.00	0.00	1.00	0.00
34.40	74.45	2.00	0.00	1.00	0.00	34.47	70.05	2.00	0.00	1.00	0.00
34.52	65.75	2.00	0.00	1.00	0.00	34.58	62.52	2.00	0.00	1.00	0.00
34.65	62.96	2.00	0.00	1.00	0.00	34.72	69.08	2.00	0.00	1.00	0.00
34.79	73.84	2.00	0.00	1.00	0.00	34.86	73.96	2.00	0.00	1.00	0.00
34.92	69.01	2.00	0.00	1.00	0.00	35.01	65.51	2.00	0.00	1.00	0.00
35.05	64.80	2.00	0.00	1.00	0.00	35.11	66.96	2.00	0.00	1.00	0.00
35.20	69.65	2.00	0.00	1.00	0.00	35.26	72.57	2.00	0.00	1.00	0.00
35.31	74.79	2.00	0.00	1.00	0.00	35.39	77.50	2.00	0.00	1.00	0.00
35.46	80.92	2.00	0.00	1.00	0.00	35.51	84.76	2.00	0.00	1.00	0.00
35.60	87.94	2.00	0.00	1.00	0.00	35.65	90.48	2.00	0.00	1.00	0.00
35.71	92.40	2.00	0.00	1.00	0.00	35.80	94.06	2.00	0.00	1.00	0.00
35.84	95.61	2.00	0.00	1.00	0.00	35.90	95.95	2.00	0.00	1.00	0.00
35.97	95.21	2.00	0.00	1.00	0.00	36.04	94.23	2.00	0.00	1.00	0.00
36.10	94.33	2.00	0.00	1.00	0.00	36.16	96.24	2.00	0.00	1.00	0.00
36.24	98.84	2.00	0.00	1.00	0.00	36.29	101.97	2.00	0.00	1.00	0.00
36.37	104.68	2.00	0.00	1.00	0.00	36.42	107.12	2.00	0.00	1.00	0.00
36.49	108.61	2.00	0.00	1.00	0.00	36.56	108.43	2.00	0.00	1.00	0.00
36.63	106.59	2.00	0.00	1.00	0.00	36.69	103.52	2.00	0.00	1.00	0.00
36.75	99.82	2.00	0.00	1.00	0.00	36.82	96.00	2.00	0.00	1.00	0.00
36.89	91.73	2.00	0.00	1.00	0.00	36.95	87.64	2.00	0.00	1.00	0.00
37.03	84.22	2.00	0.00	1.00	0.00	37.08	82.05	2.00	0.00	1.00	0.00
37.18	81.42	2.00	0.00	1.00	0.00	37.22	82.15	2.00	0.00	1.00	0.00
37.28	83.79	2.00	0.00	1.00	0.00	37.34	86.22	2.00	0.00	1.00	0.00
37.42	88.98	2.00	0.00	1.00	0.00	37.48	92.90	2.00	0.00	1.00	0.00
37.57	96.47	2.00	0.00	1.00	0.00	37.62	99.61	2.00	0.00	1.00	0.00
37.67	102.88	2.00	0.00	1.00	0.00	37.77	105.79	2.00	0.00	1.00	0.00
37.80	108.30	2.00	0.00	1.00	0.00	37.87	109.34	2.00	0.00	1.00	0.00
37.96	110.45	2.00	0.00	1.00	0.00	38.02	112.18	2.00	0.00	1.00	0.00
38.06	114.36	2.00	0.00	1.00	0.00	38.16	115.93	2.00	0.00	1.00	0.00
38.21	116.92	2.00	0.00	1.00	0.00	38.26	118.11	2.00	0.00	1.00	0.00
38.35	120.18	2.00	0.00	1.00	0.00	38.40	123.12	2.00	0.00	1.00	0.00
38.45	126.08	2.00	0.00	1.00	0.00	38.53	128.23	2.00	0.00	1.00	0.00
38.59	129.19	2.00	0.00	1.00	0.00	38.66	129.04	2.00	0.00	1.00	0.00
38.72	128.71	2.00	0.00	1.00	0.00	38.79	128.14	2.00	0.00	1.00	0.00
38.85	126.68	2.00	0.00	1.00	0.00	38.92	123.52	2.00	0.00	1.00	0.00
39.00	117.71	2.00	0.00	1.00	0.00	39.05	114.53	2.00	0.00	1.00	0.00
39.13	112.98	2.00	0.00	1.00	0.00	39.17	114.55	2.00	0.00	1.00	0.00
39.25	114.06	2.00	0.00	1.00	0.00	39.34	113.34	2.00	0.00	1.00	0.00
39.38	112.26	2.00	0.00	1.00	0.00	39.46	111.07	2.00	0.00	1.00	0.00

<b>:: Post-earthquake settlement due to soil liquefaction :: (continued)</b>											
Depth (ft)	Q <sub>tn,cs</sub>	FS	e <sub>v</sub> (%)	DF	Settlement (in)	Depth (ft)	Q <sub>tn,cs</sub>	FS	e <sub>v</sub> (%)	DF	Settlement (in)
39.52	109.71	2.00	0.00	1.00	0.00	39.61	108.68	2.00	0.00	1.00	0.00
39.64	107.70	2.00	0.00	1.00	0.00	39.71	107.03	2.00	0.00	1.00	0.00
39.77	106.46	2.00	0.00	1.00	0.00	39.86	106.07	2.00	0.00	1.00	0.00
39.91	105.96	2.00	0.00	1.00	0.00	40.01	105.99	2.00	0.00	1.00	0.00
40.05	106.34	2.00	0.00	1.00	0.00	40.10	106.97	2.00	0.00	1.00	0.00
40.20	107.61	2.00	0.00	1.00	0.00	40.25	108.37	2.00	0.00	1.00	0.00
40.30	109.40	2.00	0.00	1.00	0.00	40.39	110.53	2.00	0.00	1.00	0.00
40.45	111.95	2.00	0.00	1.00	0.00	40.49	113.13	2.00	0.00	1.00	0.00
40.59	113.90	2.00	0.00	1.00	0.00	40.65	114.21	2.00	0.00	1.00	0.00
40.70	113.34	2.00	0.00	1.00	0.00	40.79	112.15	2.00	0.00	1.00	0.00
40.84	110.86	2.00	0.00	1.00	0.00	40.90	110.35	2.00	0.00	1.00	0.00
40.95	109.92	2.00	0.00	1.00	0.00	41.04	109.56	2.00	0.00	1.00	0.00
41.08	109.47	2.00	0.00	1.00	0.00	41.14	109.84	2.00	0.00	1.00	0.00
41.21	110.32	2.00	0.00	1.00	0.00	41.28	110.71	2.00	0.00	1.00	0.00
41.34	109.92	2.00	0.00	1.00	0.00	41.43	108.17	2.00	0.00	1.00	0.00
41.48	105.41	2.00	0.00	1.00	0.00	41.58	103.27	2.00	0.00	1.00	0.00
41.63	102.19	2.00	0.00	1.00	0.00	41.68	102.28	2.00	0.00	1.00	0.00
41.77	102.40	2.00	0.00	1.00	0.00	41.83	102.15	2.00	0.00	1.00	0.00
41.87	101.76	2.00	0.00	1.00	0.00	41.97	101.43	2.00	0.00	1.00	0.00
42.02	101.85	2.00	0.00	1.00	0.00	42.07	102.49	2.00	0.00	1.00	0.00
42.17	103.26	2.00	0.00	1.00	0.00	42.22	103.52	2.00	0.00	1.00	0.00
42.27	103.75	2.00	0.00	1.00	0.00	42.36	103.98	2.00	0.00	1.00	0.00
42.41	104.41	2.00	0.00	1.00	0.00	42.46	104.43	2.00	0.00	1.00	0.00
42.56	104.18	2.00	0.00	1.00	0.00	42.61	103.91	2.00	0.00	1.00	0.00
42.66	104.21	2.00	0.00	1.00	0.00	42.73	105.22	2.00	0.00	1.00	0.00
42.80	107.35	2.00	0.00	1.00	0.00	42.85	109.95	2.00	0.00	1.00	0.00
42.93	112.33	2.00	0.00	1.00	0.00	42.99	114.03	2.00	0.00	1.00	0.00
43.05	115.48	2.00	0.00	1.00	0.00	43.15	116.69	2.00	0.00	1.00	0.00
43.19	117.87	2.00	0.00	1.00	0.00	43.25	116.64	2.00	0.00	1.00	0.00
43.34	115.39	2.00	0.00	1.00	0.00	43.40	114.47	2.00	0.00	1.00	0.00
43.44	115.10	2.00	0.00	1.00	0.00	43.52	115.82	2.00	0.00	1.00	0.00
43.58	116.86	2.00	0.00	1.00	0.00	43.64	117.99	2.00	0.00	1.00	0.00
43.71	116.56	2.00	0.00	1.00	0.00	43.78	110.55	2.00	0.00	1.00	0.00
43.86	103.00	2.00	0.00	1.00	0.00	43.91	96.36	2.00	0.00	1.00	0.00
44.00	92.73	2.00	0.00	1.00	0.00	44.05	89.82	2.00	0.00	1.00	0.00
44.10	85.89	2.00	0.00	1.00	0.00	44.20	81.26	2.00	0.00	1.00	0.00
44.25	76.72	2.00	0.00	1.00	0.00	44.30	75.29	2.00	0.00	1.00	0.00
44.40	75.87	2.00	0.00	1.00	0.00	44.44	78.32	2.00	0.00	1.00	0.00
44.49	82.49	2.00	0.00	1.00	0.00	44.59	87.04	2.00	0.00	1.00	0.00
44.62	92.56	2.00	0.00	1.00	0.00	44.70	97.12	2.00	0.00	1.00	0.00
44.79	100.84	2.00	0.00	1.00	0.00	44.82	103.68	2.00	0.00	1.00	0.00
44.94	105.05	2.00	0.00	1.00	0.00	44.98	106.13	2.00	0.00	1.00	0.00
45.03	105.84	2.00	0.00	1.00	0.00	45.09	105.03	2.00	0.00	1.00	0.00
45.18	104.06	2.00	0.00	1.00	0.00	45.21	103.06	2.00	0.00	1.00	0.00
45.28	102.18	2.00	0.00	1.00	0.00	45.37	101.35	2.00	0.00	1.00	0.00
45.43	100.95	2.00	0.00	1.00	0.00	45.48	101.17	2.00	0.00	1.00	0.00
45.57	101.63	2.00	0.00	1.00	0.00	45.63	102.05	2.00	0.00	1.00	0.00
45.67	102.18	2.00	0.00	1.00	0.00	45.76	102.13	2.00	0.00	1.00	0.00

<b>:: Post-earthquake settlement due to soil liquefaction :: (continued)</b>											
Depth (ft)	$Q_{tn,cs}$	FS	$e_v$ (%)	DF	Settlement (in)	Depth (ft)	$Q_{tn,cs}$	FS	$e_v$ (%)	DF	Settlement (in)
45.82	102.30	2.00	0.00	1.00	0.00	45.87	102.96	2.00	0.00	1.00	0.00
45.96	103.62	2.00	0.00	1.00	0.00	46.02	104.21	2.00	0.00	1.00	0.00
46.07	104.84	2.00	0.00	1.00	0.00	46.14	106.11	2.00	0.00	1.00	0.00
46.21	108.03	2.00	0.00	1.00	0.00	46.29	109.64	2.00	0.00	1.00	0.00
46.34	110.65	2.00	0.00	1.00	0.00	46.41	110.96	2.00	0.00	1.00	0.00
46.46	110.45	2.00	0.00	1.00	0.00	46.55	109.34	2.00	0.00	1.00	0.00
46.59	105.28	2.00	0.00	1.00	0.00	46.67	100.28	2.00	0.00	1.00	0.00
46.76	96.11	2.00	0.00	1.00	0.00	46.79	94.43	2.00	0.00	1.00	0.00
46.85	93.30	2.00	0.00	1.00	0.00	46.95	91.16	2.00	0.00	1.00	0.00
47.00	89.64	2.00	0.00	1.00	0.00	47.06	89.95	2.00	0.00	1.00	0.00
47.13	92.18	2.00	0.00	1.00	0.00	47.21	95.55	2.00	0.00	1.00	0.00
47.25	100.35	2.00	0.00	1.00	0.00	47.35	103.93	2.00	0.00	1.00	0.00
47.39	106.60	2.00	0.00	1.00	0.00	47.45	107.80	2.00	0.00	1.00	0.00
47.53	109.03	2.00	0.00	1.00	0.00	47.59	110.14	2.00	0.00	1.00	0.00
47.65	110.59	2.00	0.00	1.00	0.00	47.73	110.32	2.00	0.00	1.00	0.00
47.78	109.54	2.00	0.00	1.00	0.00	47.84	107.72	2.00	0.00	1.00	0.00
47.95	105.86	2.00	0.00	1.00	0.00	47.97	104.08	2.00	0.00	1.00	0.00
48.03	102.76	2.00	0.00	1.00	0.00	48.11	101.04	2.00	0.00	1.00	0.00
48.17	99.23	2.00	0.00	1.00	0.00	48.23	98.43	2.00	0.00	1.00	0.00
48.30	99.09	2.00	0.00	1.00	0.00	48.38	100.75	2.00	0.00	1.00	0.00
48.43	103.40	2.00	0.00	1.00	0.00	48.53	105.86	2.00	0.00	1.00	0.00
48.59	108.34	2.00	0.00	1.00	0.00	48.63	110.43	2.00	0.00	1.00	0.00
48.70	111.85	2.00	0.00	1.00	0.00	48.77	112.30	2.00	0.00	1.00	0.00
48.83	110.34	2.00	0.00	1.00	0.00	48.91	106.89	2.00	0.00	1.00	0.00
48.97	102.79	2.00	0.00	1.00	0.00	49.03	99.21	2.00	0.00	1.00	0.00
49.10	95.63	2.00	0.00	1.00	0.00	49.17	92.17	2.00	0.00	1.00	0.00
49.22	88.34	2.00	0.00	1.00	0.00	49.31	85.40	2.00	0.00	1.00	0.00
49.37	83.30	2.00	0.00	1.00	0.00	49.43	82.66	2.00	0.00	1.00	0.00
49.48	82.13	2.00	0.00	1.00	0.00	49.55	81.42	2.00	0.00	1.00	0.00
49.62	77.97	2.00	0.00	1.00	0.00	49.71	75.58	2.00	0.00	1.00	0.00
49.77	73.37	2.00	0.00	1.00	0.00	49.82	73.96	2.00	0.00	1.00	0.00
49.91	73.44	2.00	0.00	1.00	0.00	49.96	72.95	2.00	0.00	1.00	0.00
50.01	72.68	2.00	0.00	1.00	0.00						

**Total estimated settlement: 0.32****Abbreviations**

$Q_{tn,cs}$ :	Equivalent clean sand normalized cone resistance
FS:	Factor of safety against liquefaction
$e_v$ (%):	Post-liquefaction volumetric strain
DF:	$e_v$ depth weighting factor
Settlement:	Calculated settlement

## LIQUEFACTION ANALYSIS REPORT

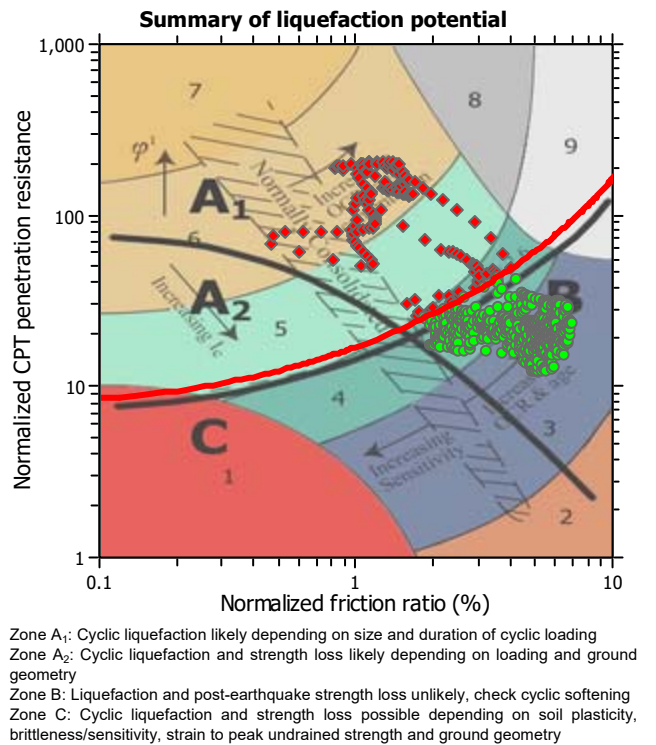
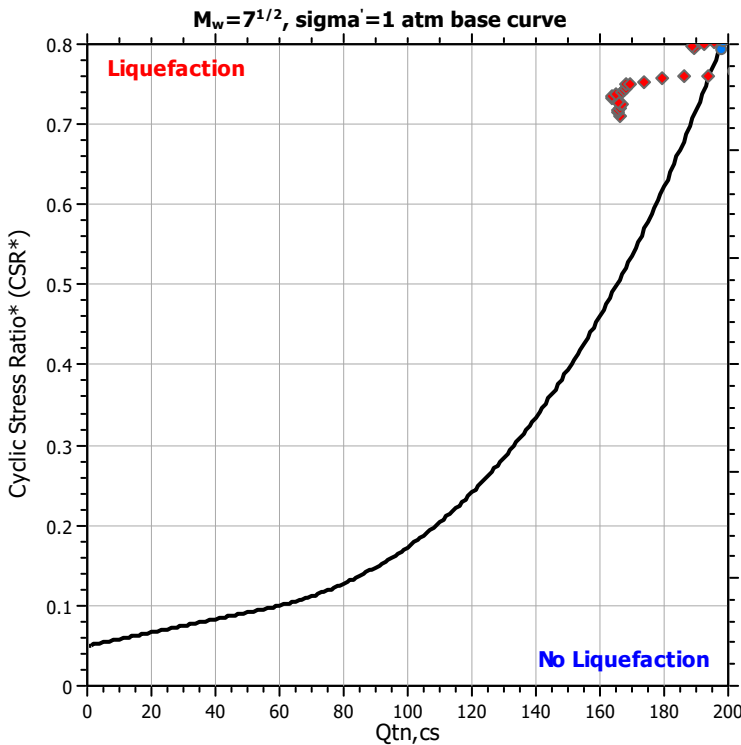
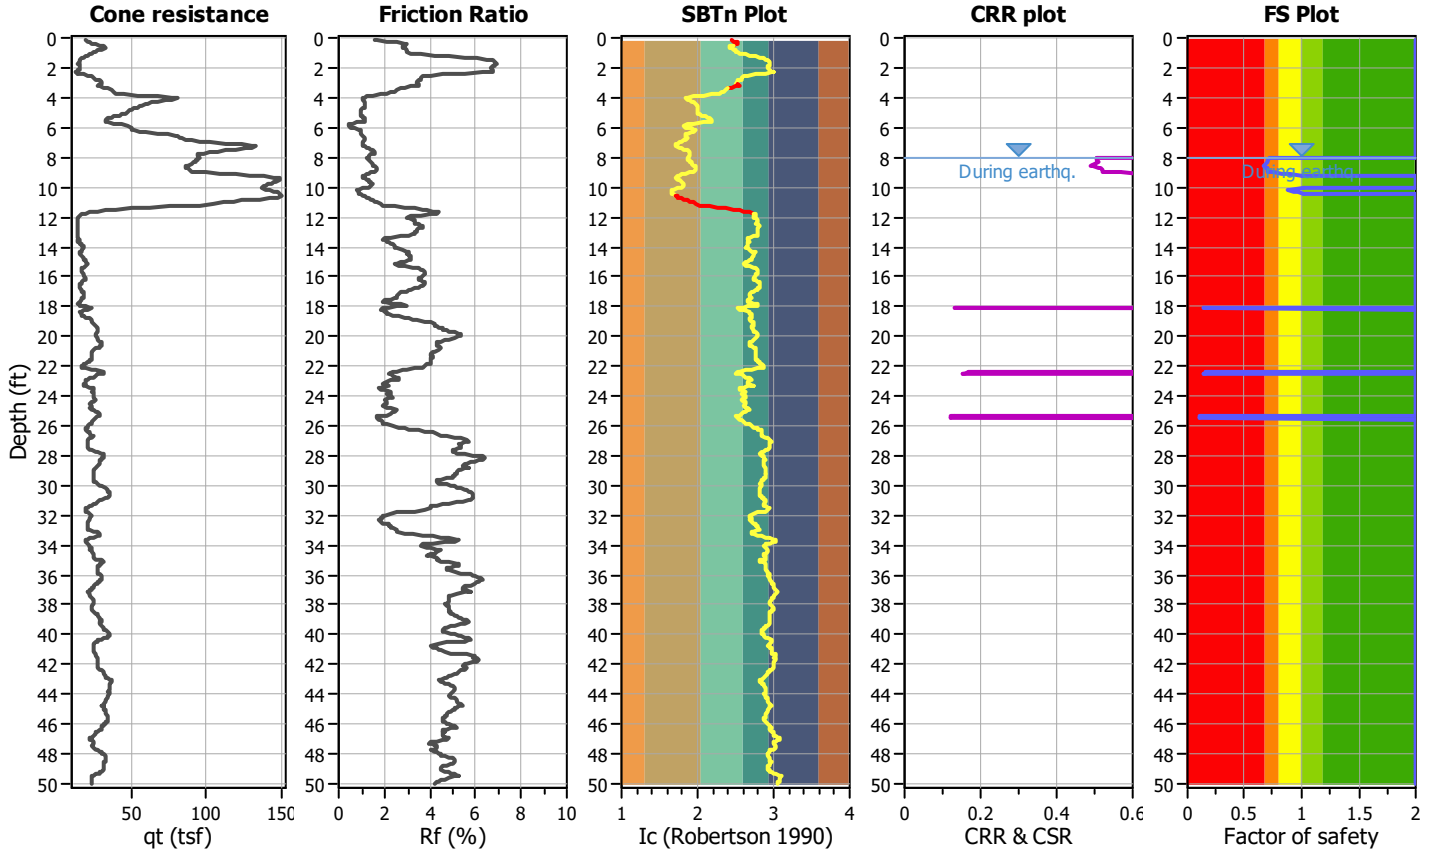
Project title : IVC Sports Field Improvements

Location : Imperial, CA

CPT file : CPT-4


### Input parameters and analysis data

Analysis method:	NCEER (1998)	G.W.T. (in-situ):	8.00 ft	Use fill:	No	Clay like behavior applied:	Sands only
Fines correction method:	NCEER (1998)	G.W.T. (earthq.):	8.00 ft	Fill height:	N/A	Limit depth applied:	No
Points to test:	Based on Ic value	Average results interval:	3	Fill weight:	N/A	Limit depth:	N/A
Earthquake magnitude $M_w$ :	7.00	Ic cut-off value:	2.55	Trans. detect. applied:	Yes	MSF method:	Method based
Peak ground acceleration:	1.02	Unit weight calculation:	Based on SBT	$K_0$ applied:	Yes		





### CPT basic interpretation plots

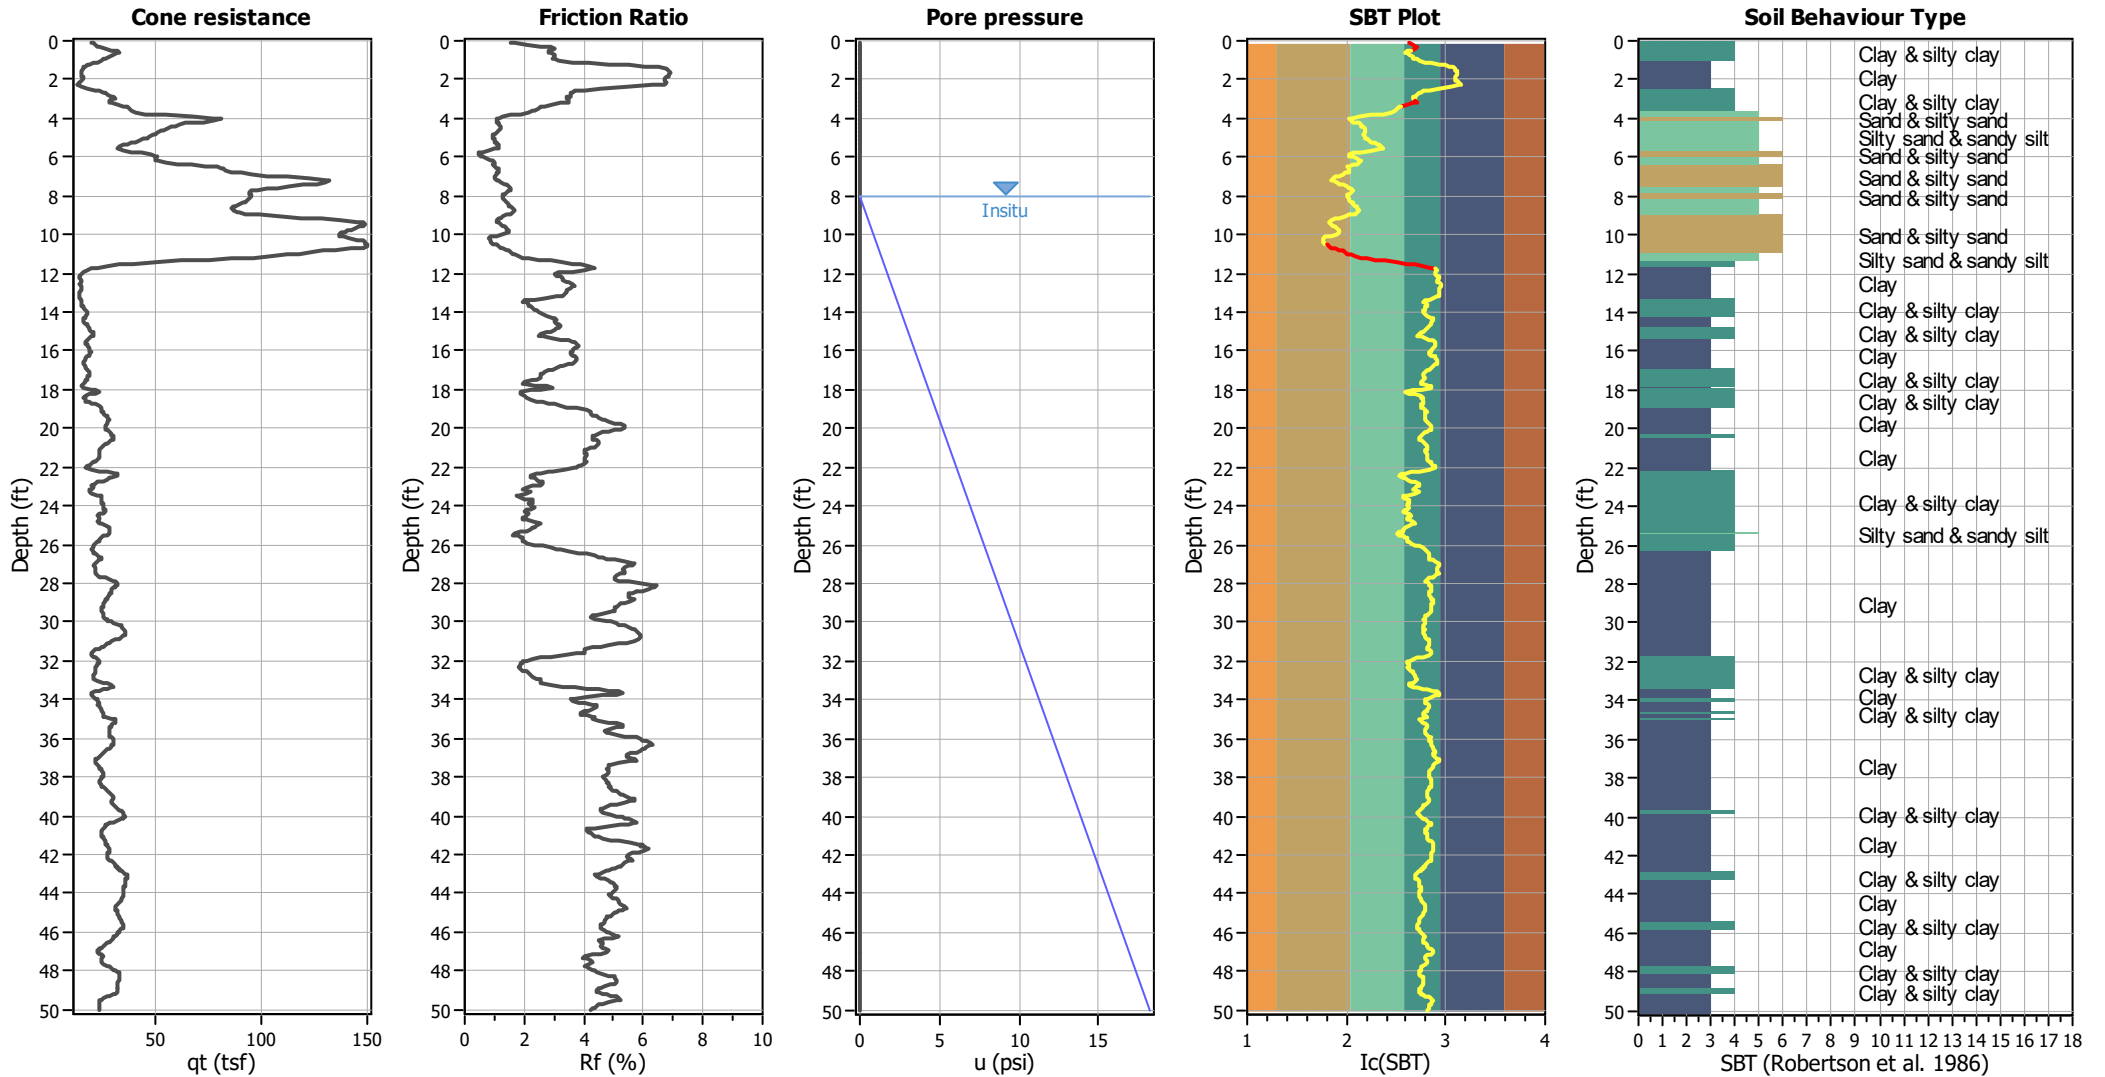


#### Input parameters and analysis data

Analysis method:	NCEER (1998)	Depth to water table (erthq.):	8.00 ft	Fill weight:	N/A
Fines correction method:	NCEER (1998)	Average results interval:	3	Transition detect. applied:	Yes
Points to test:	Based on Ic value	Ic cut-off value:	2.55	K <sub>σ</sub> applied:	Yes
Earthquake magnitude M <sub>w</sub> :	7.00	Unit weight calculation:	Based on SBT	Clay like behavior applied:	Sands only
Peak ground acceleration:	1.02	Use fill:	No	Limit depth applied:	No
Depth to water table (insitu):	8.00 ft	Fill height:	N/A	Limit depth:	N/A

#### SBT legend

1. Sensitive fine grained	4. Clayey silt to silty	7. Gravely sand to sand
2. Organic material	5. Silty sand to sandy silt	8. Very stiff sand to
3. Clay to silty clay	6. Clean sand to silty sand	9. Very stiff fine grained
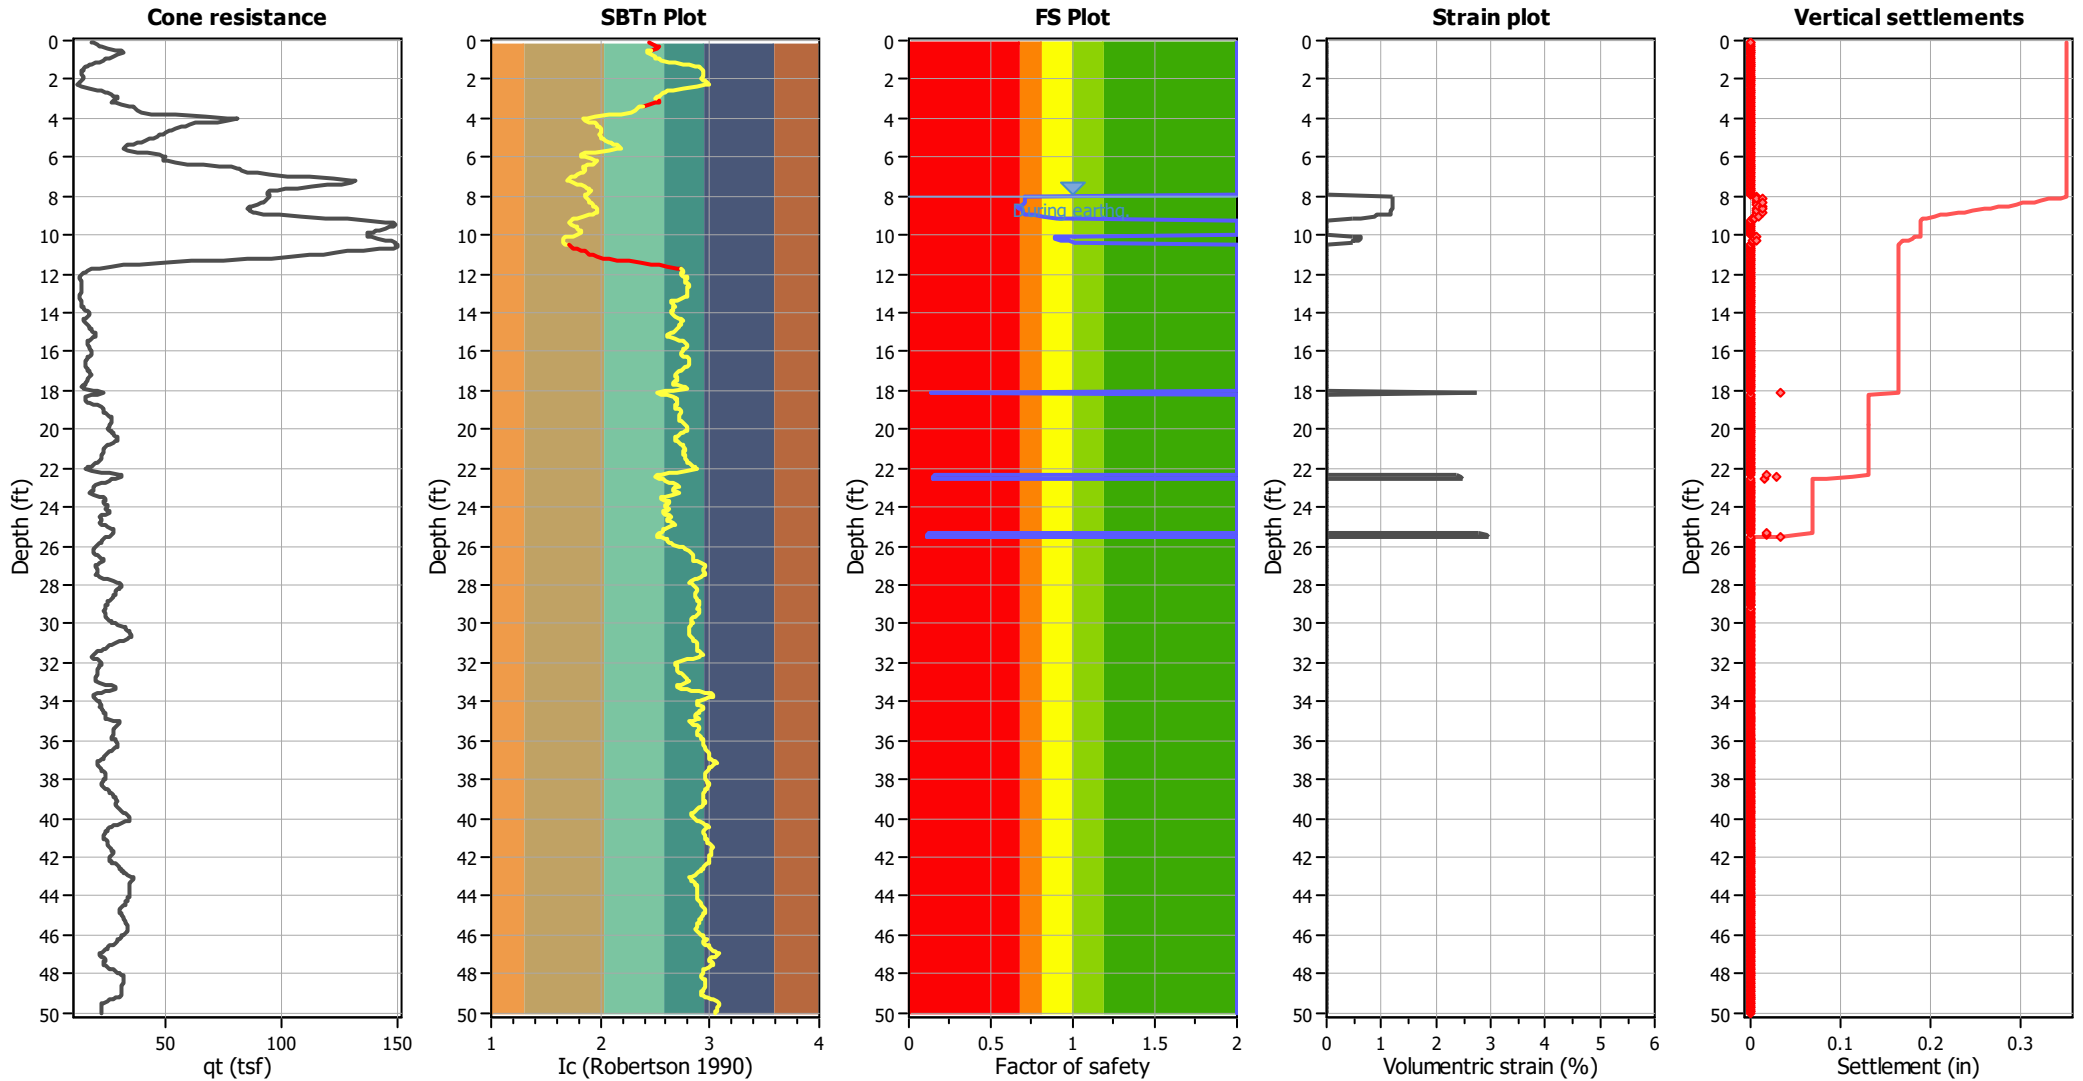
### Estimation of post-earthquake settlements



**Abbreviations**

- qt: Total cone resistance (cone resistance  $q_c$  corrected for pore water effects)
- I<sub>c</sub>: Soil Behaviour Type Index
- FS: Calculated Factor of Safety against liquefaction
- Volumetric strain: Post-liquefaction volumetric strain

<b>:: Post-earthquake settlement due to soil liquefaction ::</b>											
Depth (ft)	Q <sub>tn,cs</sub>	FS	e <sub>v</sub> (%)	DF	Settlement (in)	Depth (ft)	Q <sub>tn,cs</sub>	FS	e <sub>v</sub> (%)	DF	Settlement (in)
8.01	166.17	0.71	1.20	1.00	0.01	8.10	165.89	0.71	1.20	1.00	0.01
8.16	165.91	0.70	1.20	1.00	0.01	8.21	166.23	0.70	1.19	1.00	0.01
8.30	166.42	0.70	1.19	1.00	0.01	8.35	166.68	0.70	1.19	1.00	0.01
8.40	165.62	0.69	1.20	1.00	0.01	8.49	163.96	0.67	1.22	1.00	0.01
8.55	163.62	0.66	1.22	1.00	0.01	8.60	164.85	0.67	1.21	1.00	0.01
8.69	166.60	0.69	1.19	1.00	0.01	8.75	167.61	0.70	1.18	1.00	0.01
8.80	168.14	0.70	1.18	1.00	0.01	8.89	168.31	0.70	1.17	1.00	0.01
8.95	169.55	0.71	1.16	1.00	0.01	9.00	173.52	0.75	0.91	1.00	0.01
9.08	179.48	0.82	0.87	1.00	0.01	9.15	186.42	0.90	0.62	1.00	0.00
9.20	193.94	1.00	0.48	1.00	0.00	9.28	201.74	2.00	0.00	1.00	0.00
9.34	209.74	2.00	0.00	1.00	0.00	9.39	215.86	2.00	0.00	1.00	0.00
9.46	220.10	2.00	0.00	1.00	0.00	9.54	222.62	2.00	0.00	1.00	0.00
9.59	223.82	2.00	0.00	1.00	0.00	9.68	223.52	2.00	0.00	1.00	0.00
9.73	222.63	2.00	0.00	1.00	0.00	9.79	220.77	2.00	0.00	1.00	0.00
9.86	218.13	2.00	0.00	1.00	0.00	9.92	215.49	2.00	0.00	1.00	0.00
9.98	208.14	2.00	0.00	1.00	0.00	10.08	198.38	1.02	0.47	1.00	0.01
10.13	189.44	0.90	0.61	1.00	0.00	10.18	188.70	0.88	0.61	1.00	0.00
10.27	192.52	0.93	0.59	1.00	0.01	10.32	195.79	0.97	0.47	1.00	0.00
10.37	198.85	1.01	0.47	1.00	0.00	10.46	202.43	2.00	0.00	1.00	0.00
10.52	207.61	2.00	0.00	1.00	0.00	10.61	211.30	2.00	0.00	1.00	0.00
10.66	212.23	2.00	0.00	1.00	0.00	10.71	209.60	2.00	0.00	1.00	0.00
10.81	205.27	2.00	0.00	1.00	0.00	10.84	201.47	2.00	0.00	1.00	0.00
10.90	197.64	2.00	0.00	1.00	0.00	10.98	193.64	2.00	0.00	1.00	0.00
11.03	189.39	2.00	0.00	1.00	0.00	11.10	184.19	2.00	0.00	1.00	0.00
11.18	178.58	2.00	0.00	1.00	0.00	11.24	173.31	2.00	0.00	1.00	0.00
11.29	170.00	2.00	0.00	1.00	0.00	11.35	166.08	2.00	0.00	1.00	0.00
11.44	161.66	2.00	0.00	1.00	0.00	11.49	154.89	2.00	0.00	1.00	0.00
11.55	148.63	2.00	0.00	1.00	0.00	11.62	142.28	2.00	0.00	1.00	0.00
11.69	135.16	2.00	0.00	1.00	0.00	11.76	126.28	2.00	0.00	1.00	0.00
11.82	116.32	2.00	0.00	1.00	0.00	11.90	106.88	2.00	0.00	1.00	0.00
11.94	97.82	2.00	0.00	1.00	0.00	12.02	93.18	2.00	0.00	1.00	0.00
12.09	93.18	2.00	0.00	1.00	0.00	12.14	94.41	2.00	0.00	1.00	0.00
12.22	95.50	2.00	0.00	1.00	0.00	12.29	96.79	2.00	0.00	1.00	0.00
12.39	97.99	2.00	0.00	1.00	0.00	12.42	99.59	2.00	0.00	1.00	0.00
12.49	100.51	2.00	0.00	1.00	0.00	12.54	101.74	2.00	0.00	1.00	0.00
12.63	102.56	2.00	0.00	1.00	0.00	12.66	102.38	2.00	0.00	1.00	0.00
12.74	101.02	2.00	0.00	1.00	0.00	12.83	99.27	2.00	0.00	1.00	0.00
12.88	98.35	2.00	0.00	1.00	0.00	12.93	97.65	2.00	0.00	1.00	0.00
13.03	96.70	2.00	0.00	1.00	0.00	13.08	95.51	2.00	0.00	1.00	0.00
13.13	94.24	2.00	0.00	1.00	0.00	13.21	92.06	2.00	0.00	1.00	0.00
13.27	87.23	2.00	0.00	1.00	0.00	13.33	80.85	2.00	0.00	1.00	0.00
13.41	75.91	2.00	0.00	1.00	0.00	13.47	74.78	2.00	0.00	1.00	0.00
13.52	76.50	2.00	0.00	1.00	0.00	13.60	77.79	2.00	0.00	1.00	0.00
13.66	78.49	2.00	0.00	1.00	0.00	13.71	79.80	2.00	0.00	1.00	0.00
13.82	81.69	2.00	0.00	1.00	0.00	13.85	84.78	2.00	0.00	1.00	0.00
13.92	86.74	2.00	0.00	1.00	0.00	13.98	88.12	2.00	0.00	1.00	0.00
14.05	88.80	2.00	0.00	1.00	0.00	14.11	90.37	2.00	0.00	1.00	0.00
14.18	92.48	2.00	0.00	1.00	0.00	14.26	93.97	2.00	0.00	1.00	0.00

<b>:: Post-earthquake settlement due to soil liquefaction :: (continued)</b>											
Depth (ft)	$Q_{tn,cs}$	FS	$e_v$ (%)	DF	Settlement (in)	Depth (ft)	$Q_{tn,cs}$	FS	$e_v$ (%)	DF	Settlement (in)
14.31	94.14	2.00	0.00	1.00	0.00	14.38	93.93	2.00	0.00	1.00	0.00
14.44	93.20	2.00	0.00	1.00	0.00	14.51	94.72	2.00	0.00	1.00	0.00
14.61	96.83	2.00	0.00	1.00	0.00	14.65	99.67	2.00	0.00	1.00	0.00
14.71	100.88	2.00	0.00	1.00	0.00	14.77	101.10	2.00	0.00	1.00	0.00
14.85	100.81	2.00	0.00	1.00	0.00	14.90	100.01	2.00	0.00	1.00	0.00
15.00	98.71	2.00	0.00	1.00	0.00	15.05	96.36	2.00	0.00	1.00	0.00
15.10	93.97	2.00	0.00	1.00	0.00	15.19	92.45	2.00	0.00	1.00	0.00
15.24	93.48	2.00	0.00	1.00	0.00	15.29	96.49	2.00	0.00	1.00	0.00
15.39	100.05	2.00	0.00	1.00	0.00	15.44	102.98	2.00	0.00	1.00	0.00
15.49	104.37	2.00	0.00	1.00	0.00	15.59	105.03	2.00	0.00	1.00	0.00
15.64	106.05	2.00	0.00	1.00	0.00	15.69	107.45	2.00	0.00	1.00	0.00
15.79	108.38	2.00	0.00	1.00	0.00	15.82	108.95	2.00	0.00	1.00	0.00
15.89	108.75	2.00	0.00	1.00	0.00	15.97	108.41	2.00	0.00	1.00	0.00
16.04	107.89	2.00	0.00	1.00	0.00	16.09	107.20	2.00	0.00	1.00	0.00
16.18	106.62	2.00	0.00	1.00	0.00	16.23	106.17	2.00	0.00	1.00	0.00
16.29	105.86	2.00	0.00	1.00	0.00	16.36	105.16	2.00	0.00	1.00	0.00
16.43	104.18	2.00	0.00	1.00	0.00	16.48	103.03	2.00	0.00	1.00	0.00
16.57	101.96	2.00	0.00	1.00	0.00	16.63	100.47	2.00	0.00	1.00	0.00
16.68	98.46	2.00	0.00	1.00	0.00	16.77	96.34	2.00	0.00	1.00	0.00
16.82	94.92	2.00	0.00	1.00	0.00	16.87	93.64	2.00	0.00	1.00	0.00
16.97	92.54	2.00	0.00	1.00	0.00	17.02	91.42	2.00	0.00	1.00	0.00
17.07	90.35	2.00	0.00	1.00	0.00	17.17	89.23	2.00	0.00	1.00	0.00
17.21	88.45	2.00	0.00	1.00	0.00	17.27	88.03	2.00	0.00	1.00	0.00
17.34	87.35	2.00	0.00	1.00	0.00	17.39	86.60	2.00	0.00	1.00	0.00
17.46	83.86	2.00	0.00	1.00	0.00	17.54	80.18	2.00	0.00	1.00	0.00
17.60	75.11	2.00	0.00	1.00	0.00	17.67	72.76	2.00	0.00	1.00	0.00
17.74	73.26	2.00	0.00	1.00	0.00	17.81	77.89	2.00	0.00	1.00	0.00
17.86	84.17	2.00	0.00	1.00	0.00	17.96	89.09	2.00	0.00	1.00	0.00
18.00	89.31	2.00	0.00	1.00	0.00	18.05	86.49	2.00	0.00	1.00	0.00
18.14	82.35	0.13	2.74	1.00	0.03	18.18	78.18	2.00	0.00	1.00	0.00
18.25	75.84	2.00	0.00	1.00	0.00	18.31	74.61	2.00	0.00	1.00	0.00
18.38	75.00	2.00	0.00	1.00	0.00	18.45	75.34	2.00	0.00	1.00	0.00
18.51	77.70	2.00	0.00	1.00	0.00	18.59	81.84	2.00	0.00	1.00	0.00
18.65	87.82	2.00	0.00	1.00	0.00	18.71	94.35	2.00	0.00	1.00	0.00
18.78	100.36	2.00	0.00	1.00	0.00	18.84	105.69	2.00	0.00	1.00	0.00
18.90	110.91	2.00	0.00	1.00	0.00	18.98	116.84	2.00	0.00	1.00	0.00
19.04	122.16	2.00	0.00	1.00	0.00	19.13	125.12	2.00	0.00	1.00	0.00
19.18	126.06	2.00	0.00	1.00	0.00	19.23	127.57	2.00	0.00	1.00	0.00
19.33	130.00	2.00	0.00	1.00	0.00	19.38	133.52	2.00	0.00	1.00	0.00
19.43	136.08	2.00	0.00	1.00	0.00	19.53	137.75	2.00	0.00	1.00	0.00
19.58	138.92	2.00	0.00	1.00	0.00	19.63	140.74	2.00	0.00	1.00	0.00
19.72	142.97	2.00	0.00	1.00	0.00	19.77	144.96	2.00	0.00	1.00	0.00
19.82	145.79	2.00	0.00	1.00	0.00	19.88	145.93	2.00	0.00	1.00	0.00
19.98	145.68	2.00	0.00	1.00	0.00	20.02	144.40	2.00	0.00	1.00	0.00
20.12	142.31	2.00	0.00	1.00	0.00	20.17	140.05	2.00	0.00	1.00	0.00
20.22	138.02	2.00	0.00	1.00	0.00	20.31	136.43	2.00	0.00	1.00	0.00
20.37	135.24	2.00	0.00	1.00	0.00	20.42	134.99	2.00	0.00	1.00	0.00
20.50	135.19	2.00	0.00	1.00	0.00	20.57	135.84	2.00	0.00	1.00	0.00

:: Post-earthquake settlement due to soil liquefaction :: (continued)											
Depth (ft)	Q <sub>tn,cs</sub>	FS	e <sub>v</sub> (%)	DF	Settlement (in)	Depth (ft)	Q <sub>tn,cs</sub>	FS	e <sub>v</sub> (%)	DF	Settlement (in)
20.62	135.83	2.00	0.00	1.00	0.00	20.70	134.46	2.00	0.00	1.00	0.00
20.77	132.21	2.00	0.00	1.00	0.00	20.81	129.68	2.00	0.00	1.00	0.00
20.89	127.01	2.00	0.00	1.00	0.00	20.96	124.05	2.00	0.00	1.00	0.00
21.01	121.23	2.00	0.00	1.00	0.00	21.09	118.73	2.00	0.00	1.00	0.00
21.14	117.11	2.00	0.00	1.00	0.00	21.21	116.77	2.00	0.00	1.00	0.00
21.30	117.27	2.00	0.00	1.00	0.00	21.34	117.77	2.00	0.00	1.00	0.00
21.40	117.17	2.00	0.00	1.00	0.00	21.50	116.07	2.00	0.00	1.00	0.00
21.54	114.87	2.00	0.00	1.00	0.00	21.59	113.89	2.00	0.00	1.00	0.00
21.70	112.84	2.00	0.00	1.00	0.00	21.75	111.24	2.00	0.00	1.00	0.00
21.80	107.89	2.00	0.00	1.00	0.00	21.89	103.85	2.00	0.00	1.00	0.00
21.93	99.77	2.00	0.00	1.00	0.00	21.98	97.78	2.00	0.00	1.00	0.00
22.05	96.36	2.00	0.00	1.00	0.00	22.11	96.81	2.00	0.00	1.00	0.00
22.20	97.55	2.00	0.00	1.00	0.00	22.24	100.65	2.00	0.00	1.00	0.00
22.32	100.70	2.00	0.00	1.00	0.00	22.38	98.62	0.16	2.36	1.00	0.02
22.48	94.19	0.15	2.45	1.00	0.03	22.53	92.09	0.15	2.50	1.00	0.02
22.57	92.13	2.00	0.00	1.00	0.00	22.68	92.24	2.00	0.00	1.00	0.00
22.72	92.04	2.00	0.00	1.00	0.00	22.77	90.55	2.00	0.00	1.00	0.00
22.87	88.25	2.00	0.00	1.00	0.00	22.92	84.98	2.00	0.00	1.00	0.00
22.97	80.94	2.00	0.00	1.00	0.00	23.06	77.04	2.00	0.00	1.00	0.00
23.12	74.21	2.00	0.00	1.00	0.00	23.17	74.52	2.00	0.00	1.00	0.00
23.27	76.07	2.00	0.00	1.00	0.00	23.30	77.23	2.00	0.00	1.00	0.00
23.37	76.83	2.00	0.00	1.00	0.00	23.45	75.67	2.00	0.00	1.00	0.00
23.51	75.89	2.00	0.00	1.00	0.00	23.57	78.30	2.00	0.00	1.00	0.00
23.65	81.59	2.00	0.00	1.00	0.00	23.70	85.21	2.00	0.00	1.00	0.00
23.76	86.20	2.00	0.00	1.00	0.00	23.85	85.95	2.00	0.00	1.00	0.00
23.90	84.53	2.00	0.00	1.00	0.00	23.96	85.84	2.00	0.00	1.00	0.00
24.05	87.51	2.00	0.00	1.00	0.00	24.10	87.79	2.00	0.00	1.00	0.00
24.16	85.66	2.00	0.00	1.00	0.00	24.22	83.73	2.00	0.00	1.00	0.00
24.28	83.16	2.00	0.00	1.00	0.00	24.35	82.80	2.00	0.00	1.00	0.00
24.42	81.74	2.00	0.00	1.00	0.00	24.50	80.10	2.00	0.00	1.00	0.00
24.55	78.63	2.00	0.00	1.00	0.00	24.64	77.73	2.00	0.00	1.00	0.00
24.70	77.60	2.00	0.00	1.00	0.00	24.75	79.90	2.00	0.00	1.00	0.00
24.83	83.81	2.00	0.00	1.00	0.00	24.89	88.23	2.00	0.00	1.00	0.00
24.94	90.13	2.00	0.00	1.00	0.00	25.04	90.44	2.00	0.00	1.00	0.00
25.09	89.98	2.00	0.00	1.00	0.00	25.14	89.61	2.00	0.00	1.00	0.00
25.20	89.08	2.00	0.00	1.00	0.00	25.29	86.02	2.00	0.00	1.00	0.00
25.34	80.81	0.12	2.78	1.00	0.02	25.39	76.39	0.11	2.91	1.00	0.02
25.48	74.84	0.11	2.96	1.00	0.03	25.54	76.23	2.00	0.00	1.00	0.00
25.62	76.96	2.00	0.00	1.00	0.00	25.67	77.48	2.00	0.00	1.00	0.00
25.73	77.27	2.00	0.00	1.00	0.00	25.82	76.89	2.00	0.00	1.00	0.00
25.88	76.92	2.00	0.00	1.00	0.00	25.93	78.01	2.00	0.00	1.00	0.00
26.00	80.74	2.00	0.00	1.00	0.00	26.08	84.13	2.00	0.00	1.00	0.00
26.13	87.74	2.00	0.00	1.00	0.00	26.22	90.16	2.00	0.00	1.00	0.00
26.27	92.63	2.00	0.00	1.00	0.00	26.32	96.62	2.00	0.00	1.00	0.00
26.41	102.13	2.00	0.00	1.00	0.00	26.47	107.91	2.00	0.00	1.00	0.00
26.51	112.98	2.00	0.00	1.00	0.00	26.62	116.65	2.00	0.00	1.00	0.00
26.67	119.54	2.00	0.00	1.00	0.00	26.71	122.00	2.00	0.00	1.00	0.00
26.78	124.13	2.00	0.00	1.00	0.00	26.87	125.32	2.00	0.00	1.00	0.00

<b>:: Post-earthquake settlement due to soil liquefaction :: (continued)</b>											
Depth (ft)	Q <sub>tn,cs</sub>	FS	e <sub>v</sub> (%)	DF	Settlement (in)	Depth (ft)	Q <sub>tn,cs</sub>	FS	e <sub>v</sub> (%)	DF	Settlement (in)
26.92	124.96	2.00	0.00	1.00	0.00	27.02	123.93	2.00	0.00	1.00	0.00
27.05	122.70	2.00	0.00	1.00	0.00	27.11	121.66	2.00	0.00	1.00	0.00
27.18	120.99	2.00	0.00	1.00	0.00	27.26	120.73	2.00	0.00	1.00	0.00
27.30	120.90	2.00	0.00	1.00	0.00	27.36	120.53	2.00	0.00	1.00	0.00
27.46	120.07	2.00	0.00	1.00	0.00	27.50	119.66	2.00	0.00	1.00	0.00
27.60	120.15	2.00	0.00	1.00	0.00	27.65	122.18	2.00	0.00	1.00	0.00
27.70	126.43	2.00	0.00	1.00	0.00	27.78	131.75	2.00	0.00	1.00	0.00
27.85	137.73	2.00	0.00	1.00	0.00	27.90	144.52	2.00	0.00	1.00	0.00
27.99	150.95	2.00	0.00	1.00	0.00	28.05	155.93	2.00	0.00	1.00	0.00
28.10	156.80	2.00	0.00	1.00	0.00	28.20	155.04	2.00	0.00	1.00	0.00
28.24	151.62	2.00	0.00	1.00	0.00	28.30	148.50	2.00	0.00	1.00	0.00
28.38	145.58	2.00	0.00	1.00	0.00	28.44	142.91	2.00	0.00	1.00	0.00
28.49	140.41	2.00	0.00	1.00	0.00	28.54	137.86	2.00	0.00	1.00	0.00
28.64	136.18	2.00	0.00	1.00	0.00	28.68	135.45	2.00	0.00	1.00	0.00
28.79	135.31	2.00	0.00	1.00	0.00	28.83	134.14	2.00	0.00	1.00	0.00
28.89	131.43	2.00	0.00	1.00	0.00	28.98	128.59	2.00	0.00	1.00	0.00
29.01	126.75	2.00	0.00	1.00	0.00	29.07	125.53	2.00	0.00	1.00	0.00
29.18	124.10	2.00	0.00	1.00	0.00	29.21	122.77	2.00	0.00	1.00	0.00
29.27	122.04	2.00	0.00	1.00	0.00	29.34	121.63	2.00	0.00	1.00	0.00
29.41	121.49	2.00	0.00	1.00	0.00	29.47	120.97	2.00	0.00	1.00	0.00
29.53	118.16	2.00	0.00	1.00	0.00	29.60	114.70	2.00	0.00	1.00	0.00
29.67	113.09	2.00	0.00	1.00	0.00	29.73	113.39	2.00	0.00	1.00	0.00
29.81	115.66	2.00	0.00	1.00	0.00	29.87	118.22	2.00	0.00	1.00	0.00
29.93	123.40	2.00	0.00	1.00	0.00	30.00	127.94	2.00	0.00	1.00	0.00
30.05	133.73	2.00	0.00	1.00	0.00	30.16	138.11	2.00	0.00	1.00	0.00
30.20	143.16	2.00	0.00	1.00	0.00	30.26	146.13	2.00	0.00	1.00	0.00
30.32	148.74	2.00	0.00	1.00	0.00	30.39	150.74	2.00	0.00	1.00	0.00
30.46	152.55	2.00	0.00	1.00	0.00	30.52	154.21	2.00	0.00	1.00	0.00
30.60	154.87	2.00	0.00	1.00	0.00	30.66	154.55	2.00	0.00	1.00	0.00
30.71	152.99	2.00	0.00	1.00	0.00	30.78	150.60	2.00	0.00	1.00	0.00
30.84	146.91	2.00	0.00	1.00	0.00	30.91	142.48	2.00	0.00	1.00	0.00
30.99	137.10	2.00	0.00	1.00	0.00	31.04	131.54	2.00	0.00	1.00	0.00
31.11	125.68	2.00	0.00	1.00	0.00	31.20	120.29	2.00	0.00	1.00	0.00
31.24	113.91	2.00	0.00	1.00	0.00	31.34	108.51	2.00	0.00	1.00	0.00
31.37	103.81	2.00	0.00	1.00	0.00	31.43	101.22	2.00	0.00	1.00	0.00
31.54	98.90	2.00	0.00	1.00	0.00	31.56	96.55	2.00	0.00	1.00	0.00
31.63	92.72	2.00	0.00	1.00	0.00	31.73	88.09	2.00	0.00	1.00	0.00
31.78	83.45	2.00	0.00	1.00	0.00	31.83	80.42	2.00	0.00	1.00	0.00
31.90	77.78	2.00	0.00	1.00	0.00	31.97	75.37	2.00	0.00	1.00	0.00
32.02	73.53	2.00	0.00	1.00	0.00	32.13	72.28	2.00	0.00	1.00	0.00
32.16	71.39	2.00	0.00	1.00	0.00	32.23	70.61	2.00	0.00	1.00	0.00
32.32	69.52	2.00	0.00	1.00	0.00	32.37	68.85	2.00	0.00	1.00	0.00
32.43	69.60	2.00	0.00	1.00	0.00	32.52	71.10	2.00	0.00	1.00	0.00
32.57	72.89	2.00	0.00	1.00	0.00	32.62	74.01	2.00	0.00	1.00	0.00
32.71	74.56	2.00	0.00	1.00	0.00	32.77	74.46	2.00	0.00	1.00	0.00
32.82	75.03	2.00	0.00	1.00	0.00	32.91	76.25	2.00	0.00	1.00	0.00
32.96	78.70	2.00	0.00	1.00	0.00	33.01	81.61	2.00	0.00	1.00	0.00
33.11	84.34	2.00	0.00	1.00	0.00	33.16	87.94	2.00	0.00	1.00	0.00

<b>:: Post-earthquake settlement due to soil liquefaction :: (continued)</b>											
Depth (ft)	Q <sub>tn,cs</sub>	FS	e <sub>v</sub> (%)	DF	Settlement (in)	Depth (ft)	Q <sub>tn,cs</sub>	FS	e <sub>v</sub> (%)	DF	Settlement (in)
33.21	94.49	2.00	0.00	1.00	0.00	33.30	101.65	2.00	0.00	1.00	0.00
33.36	107.52	2.00	0.00	1.00	0.00	33.41	109.71	2.00	0.00	1.00	0.00
33.50	110.44	2.00	0.00	1.00	0.00	33.55	110.38	2.00	0.00	1.00	0.00
33.60	109.74	2.00	0.00	1.00	0.00	33.67	108.13	2.00	0.00	1.00	0.00
33.74	104.89	2.00	0.00	1.00	0.00	33.80	101.08	2.00	0.00	1.00	0.00
33.87	97.43	2.00	0.00	1.00	0.00	33.93	94.24	2.00	0.00	1.00	0.00
34.00	93.83	2.00	0.00	1.00	0.00	34.10	94.85	2.00	0.00	1.00	0.00
34.13	98.24	2.00	0.00	1.00	0.00	34.20	101.02	2.00	0.00	1.00	0.00
34.28	103.24	2.00	0.00	1.00	0.00	34.32	104.83	2.00	0.00	1.00	0.00
34.39	105.51	2.00	0.00	1.00	0.00	34.48	105.49	2.00	0.00	1.00	0.00
34.53	104.82	2.00	0.00	1.00	0.00	34.59	103.28	2.00	0.00	1.00	0.00
34.69	102.08	2.00	0.00	1.00	0.00	34.74	102.00	2.00	0.00	1.00	0.00
34.79	103.87	2.00	0.00	1.00	0.00	34.86	106.97	2.00	0.00	1.00	0.00
34.94	110.07	2.00	0.00	1.00	0.00	34.97	113.41	2.00	0.00	1.00	0.00
35.04	116.69	2.00	0.00	1.00	0.00	35.11	120.54	2.00	0.00	1.00	0.00
35.19	123.62	2.00	0.00	1.00	0.00	35.24	125.97	2.00	0.00	1.00	0.00
35.31	126.49	2.00	0.00	1.00	0.00	35.38	125.57	2.00	0.00	1.00	0.00
35.44	122.14	2.00	0.00	1.00	0.00	35.53	119.16	2.00	0.00	1.00	0.00
35.58	117.16	2.00	0.00	1.00	0.00	35.67	117.38	2.00	0.00	1.00	0.00
35.73	118.55	2.00	0.00	1.00	0.00	35.78	121.20	2.00	0.00	1.00	0.00
35.88	123.87	2.00	0.00	1.00	0.00	35.90	127.20	2.00	0.00	1.00	0.00
35.97	130.36	2.00	0.00	1.00	0.00	36.07	133.45	2.00	0.00	1.00	0.00
36.12	135.75	2.00	0.00	1.00	0.00	36.17	137.28	2.00	0.00	1.00	0.00
36.26	138.01	2.00	0.00	1.00	0.00	36.31	138.02	2.00	0.00	1.00	0.00
36.36	135.96	2.00	0.00	1.00	0.00	36.45	133.29	2.00	0.00	1.00	0.00
36.51	130.35	2.00	0.00	1.00	0.00	36.56	127.96	2.00	0.00	1.00	0.00
36.62	124.97	2.00	0.00	1.00	0.00	36.71	121.62	2.00	0.00	1.00	0.00
36.76	118.44	2.00	0.00	1.00	0.00	36.81	116.01	2.00	0.00	1.00	0.00
36.91	114.27	2.00	0.00	1.00	0.00	36.96	113.13	2.00	0.00	1.00	0.00
37.01	112.80	2.00	0.00	1.00	0.00	37.10	112.53	2.00	0.00	1.00	0.00
37.16	112.11	2.00	0.00	1.00	0.00	37.20	109.93	2.00	0.00	1.00	0.00
37.29	106.83	2.00	0.00	1.00	0.00	37.35	104.71	2.00	0.00	1.00	0.00
37.40	104.87	2.00	0.00	1.00	0.00	37.49	106.12	2.00	0.00	1.00	0.00
37.55	106.83	2.00	0.00	1.00	0.00	37.60	107.63	2.00	0.00	1.00	0.00
37.69	108.74	2.00	0.00	1.00	0.00	37.75	109.91	2.00	0.00	1.00	0.00
37.80	109.93	2.00	0.00	1.00	0.00	37.89	108.88	2.00	0.00	1.00	0.00
37.95	107.25	2.00	0.00	1.00	0.00	38.00	106.28	2.00	0.00	1.00	0.00
38.09	105.80	2.00	0.00	1.00	0.00	38.14	105.58	2.00	0.00	1.00	0.00
38.19	105.27	2.00	0.00	1.00	0.00	38.29	105.13	2.00	0.00	1.00	0.00
38.34	105.79	2.00	0.00	1.00	0.00	38.39	107.39	2.00	0.00	1.00	0.00
38.48	108.95	2.00	0.00	1.00	0.00	38.52	110.40	2.00	0.00	1.00	0.00
38.59	112.21	2.00	0.00	1.00	0.00	38.68	114.37	2.00	0.00	1.00	0.00
38.73	116.86	2.00	0.00	1.00	0.00	38.78	118.79	2.00	0.00	1.00	0.00
38.87	120.47	2.00	0.00	1.00	0.00	38.92	122.21	2.00	0.00	1.00	0.00
38.98	124.28	2.00	0.00	1.00	0.00	39.07	126.12	2.00	0.00	1.00	0.00
39.13	127.12	2.00	0.00	1.00	0.00	39.18	126.57	2.00	0.00	1.00	0.00
39.26	124.77	2.00	0.00	1.00	0.00	39.32	122.54	2.00	0.00	1.00	0.00
39.37	120.34	2.00	0.00	1.00	0.00	39.46	118.86	2.00	0.00	1.00	0.00

<b>:: Post-earthquake settlement due to soil liquefaction :: (continued)</b>											
Depth (ft)	Q <sub>tn,cs</sub>	FS	e <sub>v</sub> (%)	DF	Settlement (in)	Depth (ft)	Q <sub>tn,cs</sub>	FS	e <sub>v</sub> (%)	DF	Settlement (in)
39.52	117.95	2.00	0.00	1.00	0.00	39.62	117.67	2.00	0.00	1.00	0.00
39.66	117.71	2.00	0.00	1.00	0.00	39.72	118.32	2.00	0.00	1.00	0.00
39.76	120.21	2.00	0.00	1.00	0.00	39.86	122.71	2.00	0.00	1.00	0.00
39.91	126.46	2.00	0.00	1.00	0.00	40.01	129.16	2.00	0.00	1.00	0.00
40.06	131.41	2.00	0.00	1.00	0.00	40.11	131.98	2.00	0.00	1.00	0.00
40.16	131.37	2.00	0.00	1.00	0.00	40.26	129.45	2.00	0.00	1.00	0.00
40.31	126.43	2.00	0.00	1.00	0.00	40.36	122.77	2.00	0.00	1.00	0.00
40.43	118.57	2.00	0.00	1.00	0.00	40.49	113.72	2.00	0.00	1.00	0.00
40.55	108.02	2.00	0.00	1.00	0.00	40.64	102.41	2.00	0.00	1.00	0.00
40.70	98.65	2.00	0.00	1.00	0.00	40.75	97.74	2.00	0.00	1.00	0.00
40.84	98.18	2.00	0.00	1.00	0.00	40.88	98.81	2.00	0.00	1.00	0.00
40.95	99.36	2.00	0.00	1.00	0.00	41.03	100.16	2.00	0.00	1.00	0.00
41.09	102.32	2.00	0.00	1.00	0.00	41.15	105.29	2.00	0.00	1.00	0.00
41.23	108.51	2.00	0.00	1.00	0.00	41.28	111.71	2.00	0.00	1.00	0.00
41.34	115.39	2.00	0.00	1.00	0.00	41.44	118.65	2.00	0.00	1.00	0.00
41.49	120.69	2.00	0.00	1.00	0.00	41.55	121.54	2.00	0.00	1.00	0.00
41.63	123.05	2.00	0.00	1.00	0.00	41.69	124.69	2.00	0.00	1.00	0.00
41.73	125.28	2.00	0.00	1.00	0.00	41.80	123.73	2.00	0.00	1.00	0.00
41.88	121.10	2.00	0.00	1.00	0.00	41.94	118.31	2.00	0.00	1.00	0.00
42.03	116.29	2.00	0.00	1.00	0.00	42.08	115.39	2.00	0.00	1.00	0.00
42.15	115.73	2.00	0.00	1.00	0.00	42.23	116.95	2.00	0.00	1.00	0.00
42.27	118.50	2.00	0.00	1.00	0.00	42.32	119.69	2.00	0.00	1.00	0.00
42.43	120.31	2.00	0.00	1.00	0.00	42.47	120.70	2.00	0.00	1.00	0.00
42.57	120.73	2.00	0.00	1.00	0.00	42.62	120.54	2.00	0.00	1.00	0.00
42.67	119.86	2.00	0.00	1.00	0.00	42.76	119.31	2.00	0.00	1.00	0.00
42.81	119.01	2.00	0.00	1.00	0.00	42.87	119.10	2.00	0.00	1.00	0.00
42.92	119.11	2.00	0.00	1.00	0.00	43.01	119.06	2.00	0.00	1.00	0.00
43.06	119.13	2.00	0.00	1.00	0.00	43.12	119.58	2.00	0.00	1.00	0.00
43.20	120.26	2.00	0.00	1.00	0.00	43.26	121.16	2.00	0.00	1.00	0.00
43.31	122.26	2.00	0.00	1.00	0.00	43.40	123.24	2.00	0.00	1.00	0.00
43.47	123.98	2.00	0.00	1.00	0.00	43.51	124.38	2.00	0.00	1.00	0.00
43.60	124.55	2.00	0.00	1.00	0.00	43.66	124.72	2.00	0.00	1.00	0.00
43.71	124.27	2.00	0.00	1.00	0.00	43.80	123.48	2.00	0.00	1.00	0.00
43.85	122.79	2.00	0.00	1.00	0.00	43.90	122.52	2.00	0.00	1.00	0.00
44.00	122.14	2.00	0.00	1.00	0.00	44.05	121.45	2.00	0.00	1.00	0.00
44.10	120.72	2.00	0.00	1.00	0.00	44.19	120.32	2.00	0.00	1.00	0.00
44.24	120.54	2.00	0.00	1.00	0.00	44.30	121.36	2.00	0.00	1.00	0.00
44.38	121.67	2.00	0.00	1.00	0.00	44.44	121.34	2.00	0.00	1.00	0.00
44.49	120.57	2.00	0.00	1.00	0.00	44.59	120.11	2.00	0.00	1.00	0.00
44.64	120.11	2.00	0.00	1.00	0.00	44.73	119.77	2.00	0.00	1.00	0.00
44.78	119.08	2.00	0.00	1.00	0.00	44.84	118.26	2.00	0.00	1.00	0.00
44.89	117.74	2.00	0.00	1.00	0.00	44.97	117.50	2.00	0.00	1.00	0.00
45.03	117.35	2.00	0.00	1.00	0.00	45.09	116.88	2.00	0.00	1.00	0.00
45.17	116.24	2.00	0.00	1.00	0.00	45.23	115.68	2.00	0.00	1.00	0.00
45.28	115.61	2.00	0.00	1.00	0.00	45.37	115.82	2.00	0.00	1.00	0.00
45.43	116.14	2.00	0.00	1.00	0.00	45.48	116.25	2.00	0.00	1.00	0.00
45.56	116.05	2.00	0.00	1.00	0.00	45.62	115.60	2.00	0.00	1.00	0.00
45.68	115.09	2.00	0.00	1.00	0.00	45.76	114.60	2.00	0.00	1.00	0.00



:: Post-earthquake settlement due to soil liquefaction :: (continued)											
Depth (ft)	$Q_{tn,cs}$	FS	$e_v$ (%)	DF	Settlement (in)	Depth (ft)	$Q_{tn,cs}$	FS	$e_v$ (%)	DF	Settlement (in)
45.81	114.35	2.00	0.00	1.00	0.00	45.87	114.15	2.00	0.00	1.00	0.00
45.98	113.96	2.00	0.00	1.00	0.00	46.01	113.83	2.00	0.00	1.00	0.00
46.07	114.23	2.00	0.00	1.00	0.00	46.17	114.52	2.00	0.00	1.00	0.00
46.22	114.11	2.00	0.00	1.00	0.00	46.27	111.77	2.00	0.00	1.00	0.00
46.34	108.75	2.00	0.00	1.00	0.00	46.40	105.72	2.00	0.00	1.00	0.00
46.49	103.73	2.00	0.00	1.00	0.00	46.54	102.19	2.00	0.00	1.00	0.00
46.59	100.87	2.00	0.00	1.00	0.00	46.68	99.64	2.00	0.00	1.00	0.00
46.74	98.55	2.00	0.00	1.00	0.00	46.79	97.73	2.00	0.00	1.00	0.00
46.87	97.10	2.00	0.00	1.00	0.00	46.94	96.51	2.00	0.00	1.00	0.00
46.98	95.93	2.00	0.00	1.00	0.00	47.06	95.43	2.00	0.00	1.00	0.00
47.11	94.78	2.00	0.00	1.00	0.00	47.18	93.72	2.00	0.00	1.00	0.00
47.27	92.35	2.00	0.00	1.00	0.00	47.31	91.64	2.00	0.00	1.00	0.00
47.38	91.85	2.00	0.00	1.00	0.00	47.46	92.58	2.00	0.00	1.00	0.00
47.52	93.34	2.00	0.00	1.00	0.00	47.57	94.21	2.00	0.00	1.00	0.00
47.68	94.78	2.00	0.00	1.00	0.00	47.72	95.59	2.00	0.00	1.00	0.00
47.77	97.58	2.00	0.00	1.00	0.00	47.87	100.16	2.00	0.00	1.00	0.00
47.92	102.93	2.00	0.00	1.00	0.00	47.97	105.09	2.00	0.00	1.00	0.00
48.07	106.85	2.00	0.00	1.00	0.00	48.12	108.24	2.00	0.00	1.00	0.00
48.17	110.06	2.00	0.00	1.00	0.00	48.26	112.05	2.00	0.00	1.00	0.00
48.31	114.01	2.00	0.00	1.00	0.00	48.36	114.80	2.00	0.00	1.00	0.00
48.46	114.92	2.00	0.00	1.00	0.00	48.51	114.77	2.00	0.00	1.00	0.00
48.56	114.16	2.00	0.00	1.00	0.00	48.65	113.07	2.00	0.00	1.00	0.00
48.71	111.56	2.00	0.00	1.00	0.00	48.76	109.96	2.00	0.00	1.00	0.00
48.85	108.48	2.00	0.00	1.00	0.00	48.91	107.33	2.00	0.00	1.00	0.00
48.95	106.77	2.00	0.00	1.00	0.00	49.05	106.43	2.00	0.00	1.00	0.00
49.10	106.36	2.00	0.00	1.00	0.00	49.15	106.40	2.00	0.00	1.00	0.00
49.25	106.24	2.00	0.00	1.00	0.00	49.30	105.63	2.00	0.00	1.00	0.00
49.35	104.21	2.00	0.00	1.00	0.00	49.43	102.40	2.00	0.00	1.00	0.00
49.49	100.31	2.00	0.00	1.00	0.00	49.55	97.93	2.00	0.00	1.00	0.00
49.63	95.42	2.00	0.00	1.00	0.00	49.69	93.24	2.00	0.00	1.00	0.00
49.75	91.78	2.00	0.00	1.00	0.00	49.84	90.82	2.00	0.00	1.00	0.00
49.89	90.23	2.00	0.00	1.00	0.00	49.94	90.18	2.00	0.00	1.00	0.00
50.02	90.25	2.00	0.00	1.00	0.00						

**Total estimated settlement: 0.35**

#### Abbreviations

$Q_{tn,cs}$ :	Equivalent clean sand normalized cone resistance
FS:	Factor of safety against liquefaction
$e_v$ (%):	Post-liquefaction volumetric strain
DF:	$e_v$ depth weighting factor
Settlement:	Calculated settlement

## LIQUEFACTION ANALYSIS REPORT

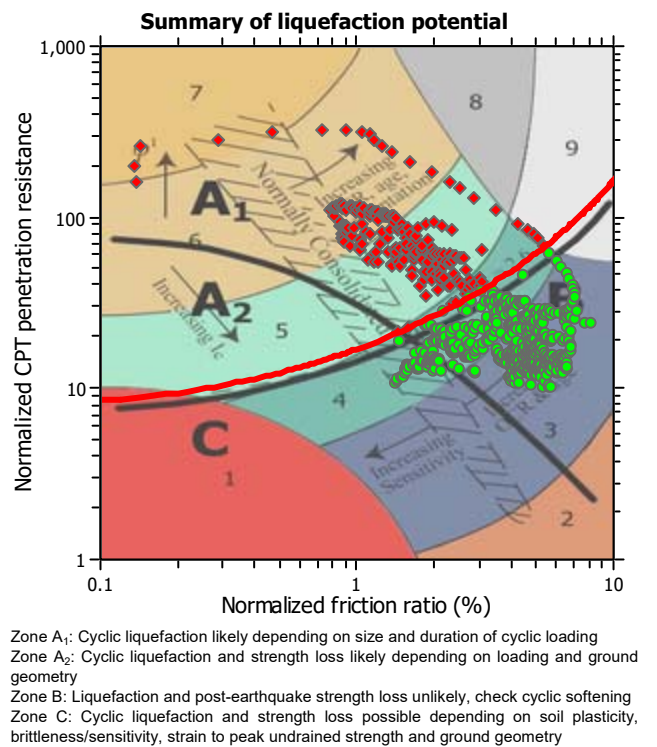
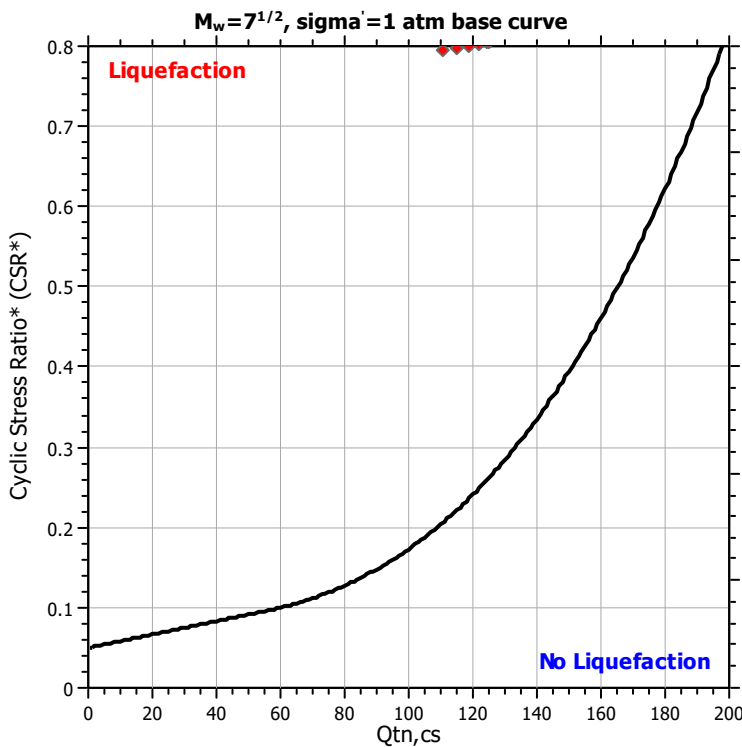
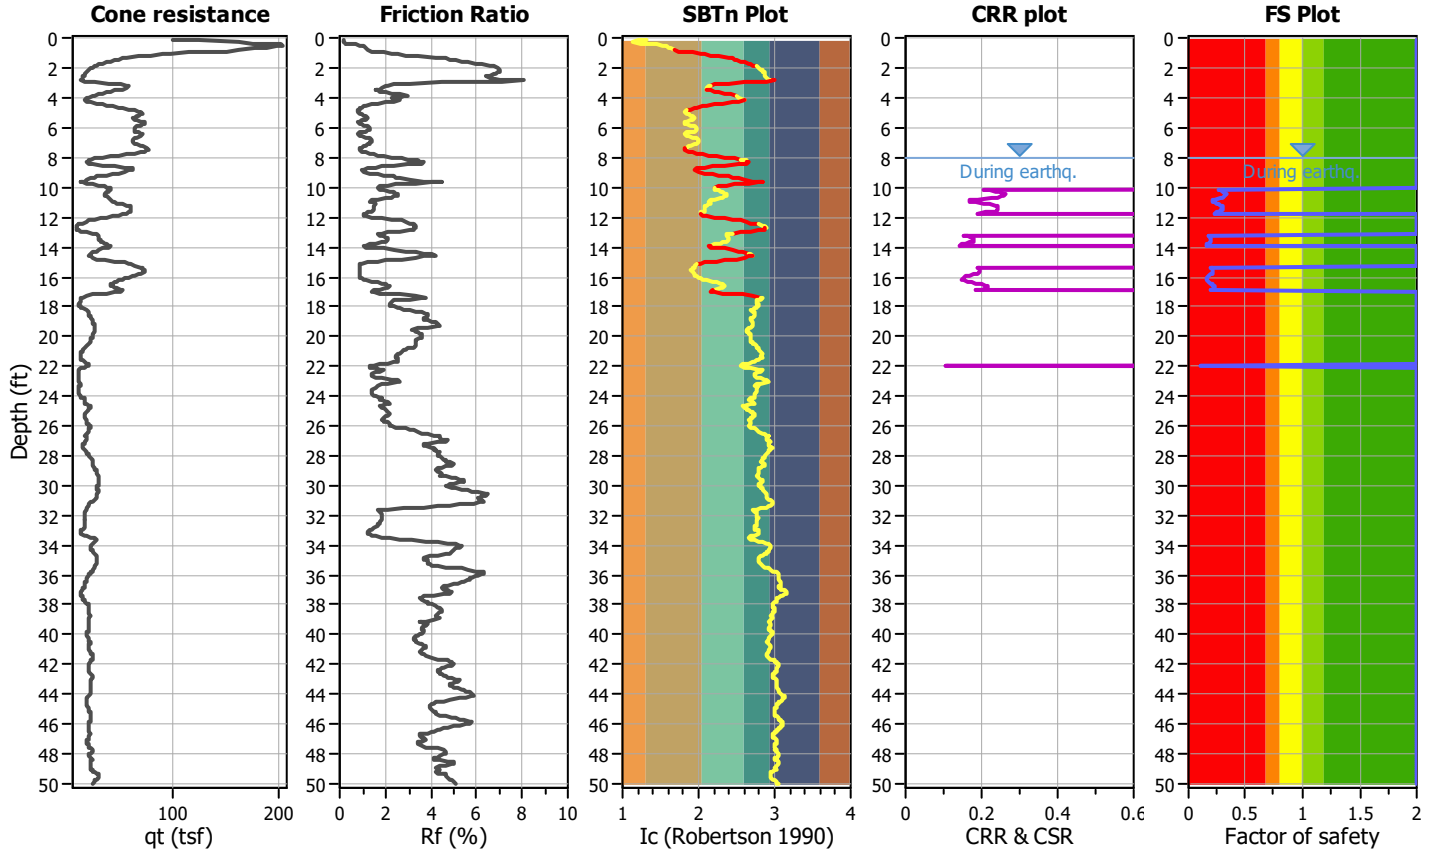
Project title : IVC Sports Field Improvements

Location : Imperial, CA


CPT file : CPT-5

### Input parameters and analysis data

Analysis method:	NCEER (1998)	G.W.T. (in-situ):	8.00 ft	Use fill:	No	Clay like behavior applied:	Sands only
Fines correction method:	NCEER (1998)	G.W.T. (earthq.):	8.00 ft	Fill height:	N/A	Limit depth applied:	No
Points to test:	Based on Ic value	Average results interval:	3	Fill weight:	N/A	Limit depth:	N/A
Earthquake magnitude $M_w$ :	7.00	Ic cut-off value:	2.55	Trans. detect. applied:	Yes	MSF method:	Method based
Peak ground acceleration:	1.02	Unit weight calculation:	Based on SBT	$K_0$ applied:	Yes		



### CPT basic interpretation plots

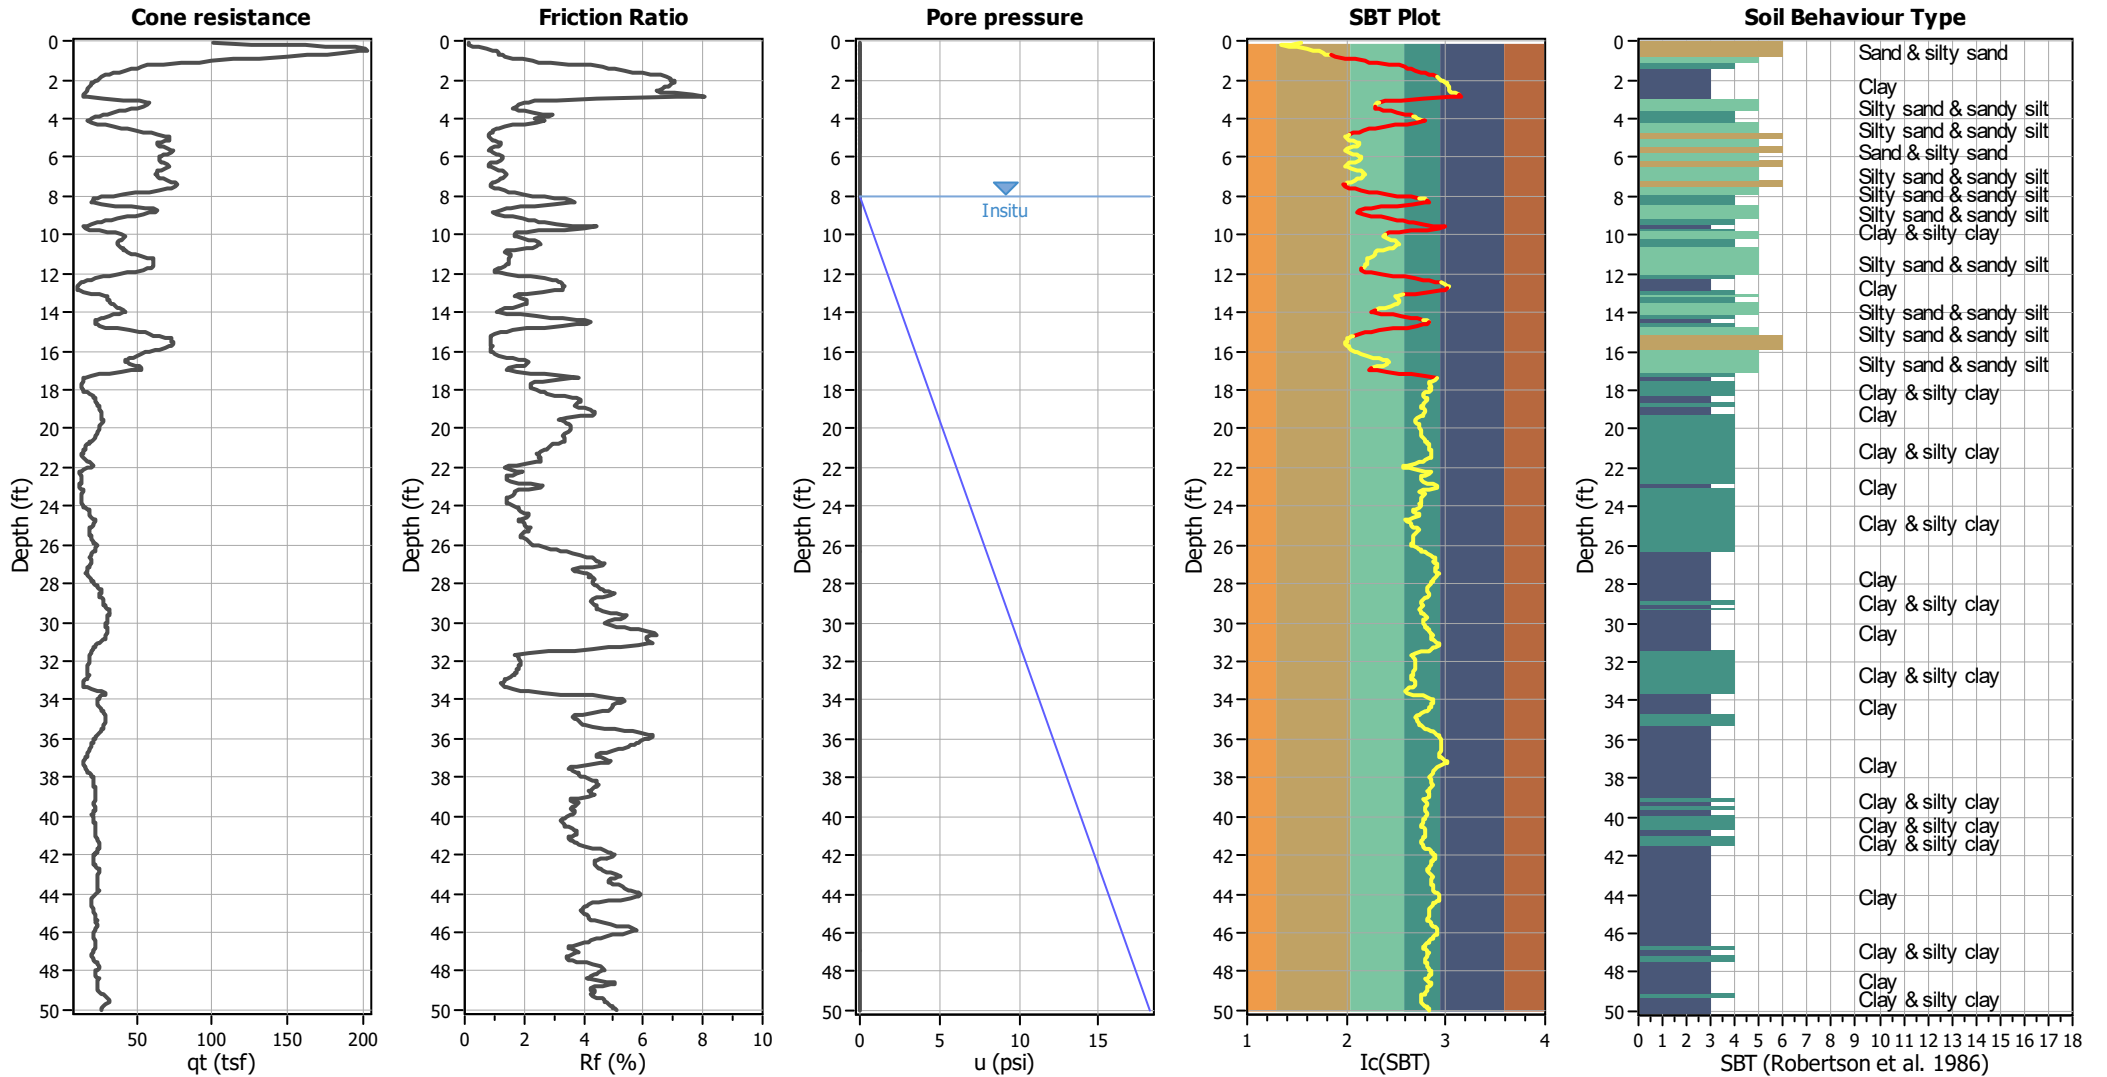


#### Input parameters and analysis data

Analysis method:	NCEER (1998)	Depth to water table (erthq.):	8.00 ft	Fill weight:	N/A
Fines correction method:	NCEER (1998)	Average results interval:	3	Transition detect. applied:	Yes
Points to test:	Based on Ic value	Ic cut-off value:	2.55	$K_{\sigma}$ applied:	Yes
Earthquake magnitude $M_w$ :	7.00	Unit weight calculation:	Based on SBT	Clay like behavior applied:	Sands only
Peak ground acceleration:	1.02	Use fill:	No	Limit depth applied:	No
Depth to water table (insitu):	8.00 ft	Fill height:	N/A	Limit depth:	N/A

#### SBT legend

1. Sensitive fine grained	4. Clayey silt to silty	7. Gravely sand to sand
2. Organic material	5. Silty sand to sandy silt	8. Very stiff sand to
3. Clay to silty clay	6. Clean sand to silty sand	9. Very stiff fine grained
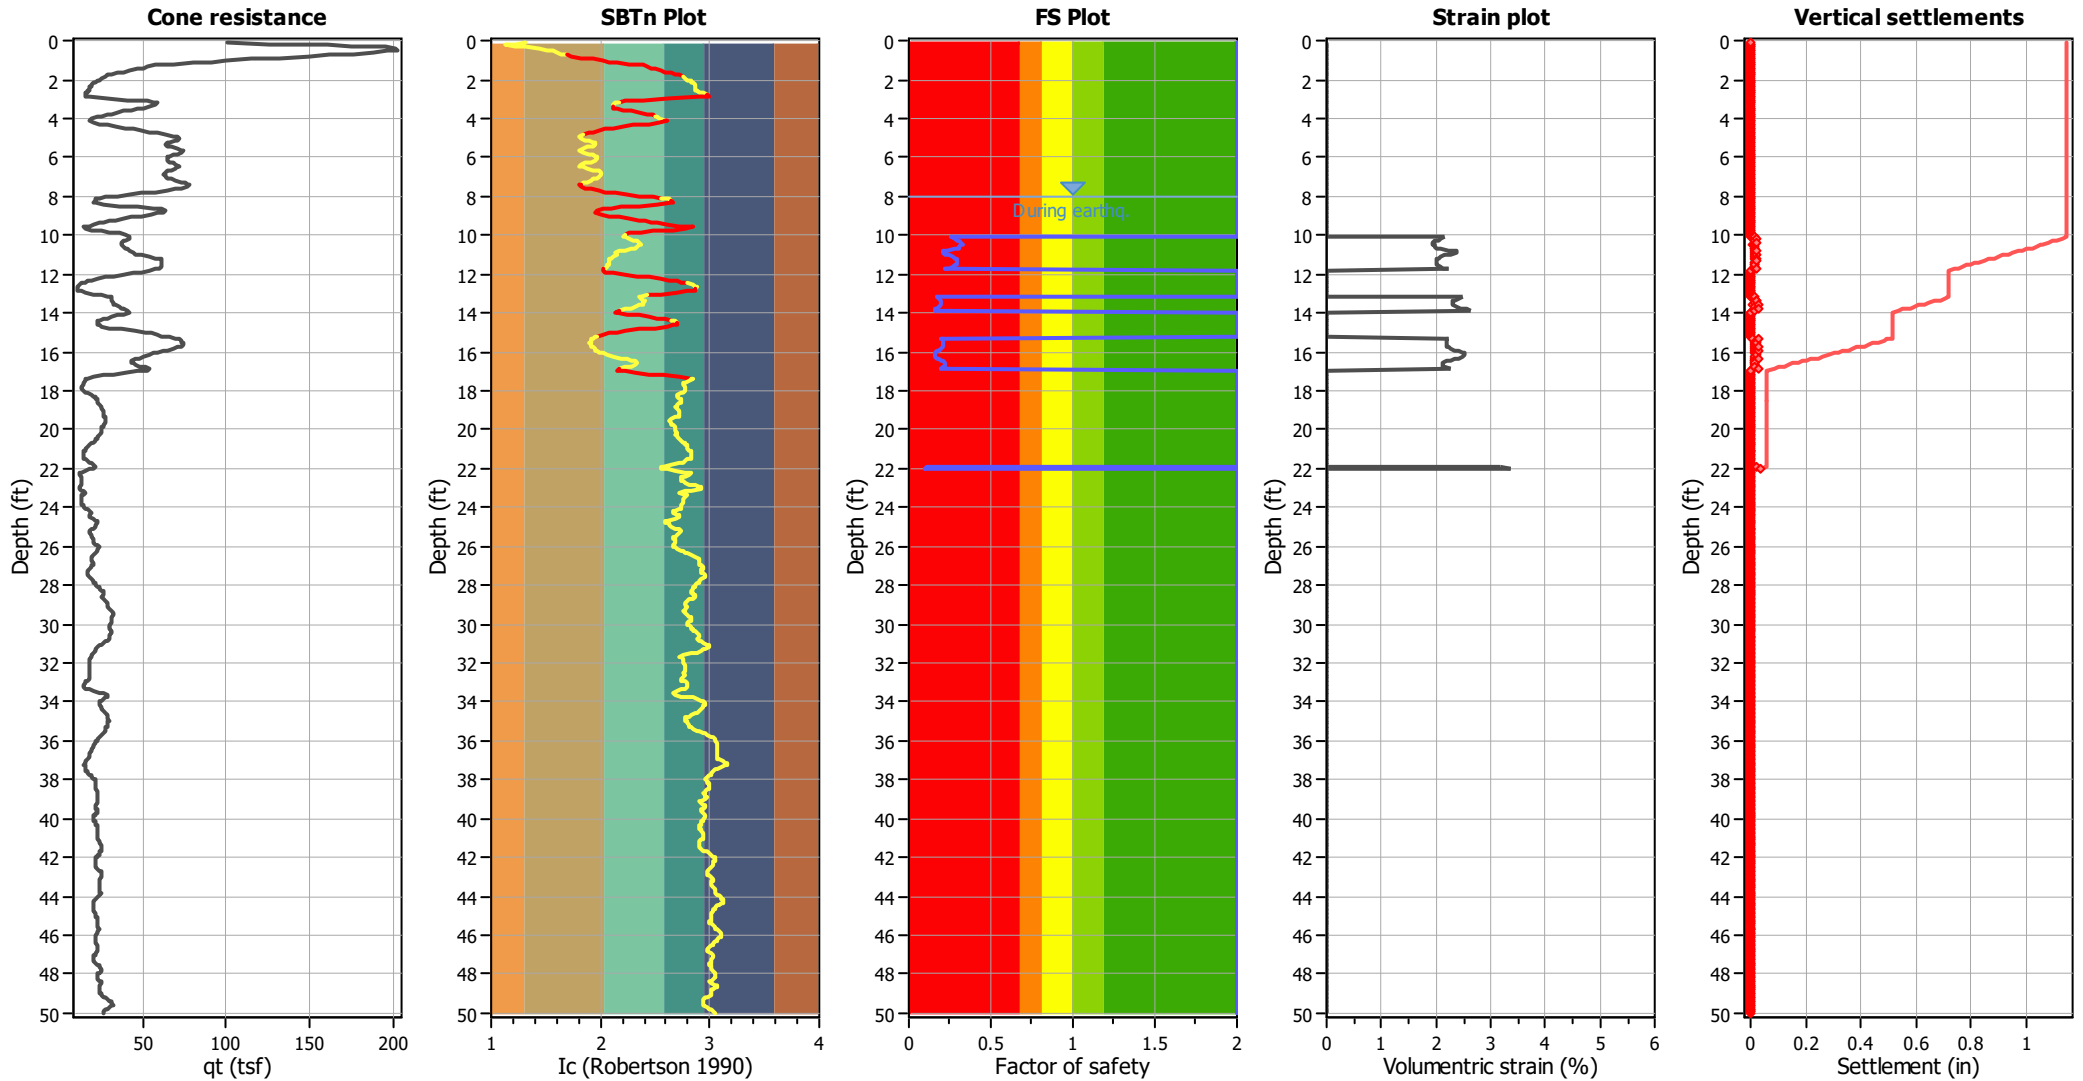
### Estimation of post-earthquake settlements



**Abbreviations**

- qt: Total cone resistance (cone resistance  $q_c$  corrected for pore water effects)
- $I_c$ : Soil Behaviour Type Index
- FS: Calculated Factor of Safety against liquefaction
- Volumetric strain: Post-liquefaction volumetric strain

:: Post-earthquake settlement due to soil liquefaction ::											
Depth (ft)	Q <sub>tn,cs</sub>	FS	e <sub>v</sub> (%)	DF	Settlement (in)	Depth (ft)	Q <sub>tn,cs</sub>	FS	e <sub>v</sub> (%)	DF	Settlement (in)
8.02	113.49	2.00	0.00	1.00	0.00	8.08	113.31	2.00	0.00	1.00	0.00
8.16	115.21	2.00	0.00	1.00	0.00	8.22	117.90	2.00	0.00	1.00	0.00
8.29	119.09	2.00	0.00	1.00	0.00	8.35	119.93	2.00	0.00	1.00	0.00
8.42	118.83	2.00	0.00	1.00	0.00	8.48	118.64	2.00	0.00	1.00	0.00
8.53	121.43	2.00	0.00	1.00	0.00	8.62	124.82	2.00	0.00	1.00	0.00
8.67	125.36	2.00	0.00	1.00	0.00	8.74	121.49	2.00	0.00	1.00	0.00
8.82	114.61	2.00	0.00	1.00	0.00	8.87	108.32	2.00	0.00	1.00	0.00
8.93	106.60	2.00	0.00	1.00	0.00	9.02	107.73	2.00	0.00	1.00	0.00
9.07	110.09	2.00	0.00	1.00	0.00	9.16	110.60	2.00	0.00	1.00	0.00
9.22	110.10	2.00	0.00	1.00	0.00	9.26	109.42	2.00	0.00	1.00	0.00
9.32	107.93	2.00	0.00	1.00	0.00	9.39	106.94	2.00	0.00	1.00	0.00
9.46	108.22	2.00	0.00	1.00	0.00	9.57	111.04	2.00	0.00	1.00	0.00
9.60	114.28	2.00	0.00	1.00	0.00	9.66	112.81	2.00	0.00	1.00	0.00
9.76	110.00	2.00	0.00	1.00	0.00	9.81	105.54	2.00	0.00	1.00	0.00
9.86	103.85	2.00	0.00	1.00	0.00	9.91	103.32	2.00	0.00	1.00	0.00
10.00	104.21	2.00	0.00	1.00	0.00	10.05	107.23	2.00	0.00	1.00	0.00
10.11	110.81	0.26	2.15	1.00	0.01	10.19	114.84	0.28	2.09	1.00	0.02
10.25	118.56	0.29	2.03	1.00	0.01	10.30	121.93	0.31	1.99	1.00	0.01
10.40	124.21	0.32	1.96	1.00	0.02	10.44	125.08	0.32	1.94	1.00	0.01
10.50	124.09	0.32	1.96	1.00	0.01	10.57	122.36	0.31	1.98	1.00	0.02
10.64	120.59	0.30	2.00	1.00	0.02	10.70	116.07	0.28	2.07	1.00	0.01
10.77	106.05	0.23	2.23	1.00	0.02	10.84	98.78	0.21	2.36	1.00	0.02
10.90	97.49	0.20	2.39	1.00	0.02	10.96	104.15	0.22	2.26	1.00	0.02
11.04	109.78	0.25	2.16	1.00	0.02	11.09	114.93	0.27	2.08	1.00	0.01
11.18	118.52	0.28	2.03	1.00	0.02	11.24	120.74	0.29	2.00	1.00	0.01
11.34	120.82	0.29	2.00	1.00	0.02	11.39	120.84	0.29	2.00	1.00	0.01
11.43	120.80	0.29	2.00	1.00	0.01	11.49	120.31	0.29	2.01	1.00	0.01
11.56	118.71	0.28	2.03	1.00	0.02	11.63	115.99	0.27	2.07	1.00	0.02
11.69	111.39	0.25	2.14	1.00	0.02	11.76	104.90	0.22	2.25	1.00	0.02
11.83	97.89	2.00	0.00	1.00	0.00	11.90	92.96	2.00	0.00	1.00	0.00
11.96	91.17	2.00	0.00	1.00	0.00	12.03	92.81	2.00	0.00	1.00	0.00
12.09	96.48	2.00	0.00	1.00	0.00	12.16	100.98	2.00	0.00	1.00	0.00
12.22	103.81	2.00	0.00	1.00	0.00	12.32	103.08	2.00	0.00	1.00	0.00
12.37	100.72	2.00	0.00	1.00	0.00	12.42	97.05	2.00	0.00	1.00	0.00
12.47	93.15	2.00	0.00	1.00	0.00	12.54	89.43	2.00	0.00	1.00	0.00
12.61	87.06	2.00	0.00	1.00	0.00	12.67	87.16	2.00	0.00	1.00	0.00
12.74	87.59	2.00	0.00	1.00	0.00	12.81	88.56	2.00	0.00	1.00	0.00
12.87	88.75	2.00	0.00	1.00	0.00	12.95	87.94	2.00	0.00	1.00	0.00
13.01	86.24	2.00	0.00	1.00	0.00	13.06	86.46	2.00	0.00	1.00	0.00
13.15	88.45	2.00	0.00	1.00	0.00	13.21	92.28	0.17	2.50	1.00	0.02
13.26	96.14	0.18	2.41	1.00	0.01	13.32	99.69	0.19	2.34	1.00	0.02
13.40	101.44	0.20	2.31	1.00	0.02	13.45	102.04	0.20	2.30	1.00	0.01
13.55	101.90	0.20	2.30	1.00	0.03	13.59	101.30	0.20	2.31	1.00	0.01
13.65	98.01	0.19	2.38	1.00	0.02	13.75	93.89	0.17	2.46	1.00	0.03
13.79	89.22	0.16	2.57	1.00	0.01	13.85	86.59	0.16	2.63	1.00	0.02
13.95	85.06	2.00	0.00	1.00	0.00	13.99	85.93	2.00	0.00	1.00	0.00
14.05	91.05	2.00	0.00	1.00	0.00	14.11	99.68	2.00	0.00	1.00	0.00
14.19	107.89	2.00	0.00	1.00	0.00	14.25	114.58	2.00	0.00	1.00	0.00

:: Post-earthquake settlement due to soil liquefaction :: (continued)											
Depth (ft)	Q <sub>tn,cs</sub>	FS	e <sub>v</sub> (%)	DF	Settlement (in)	Depth (ft)	Q <sub>tn,cs</sub>	FS	e <sub>v</sub> (%)	DF	Settlement (in)
14.34	119.02	2.00	0.00	1.00	0.00	14.39	123.70	2.00	0.00	1.00	0.00
14.44	126.95	2.00	0.00	1.00	0.00	14.54	128.54	2.00	0.00	1.00	0.00
14.58	127.47	2.00	0.00	1.00	0.00	14.64	122.82	2.00	0.00	1.00	0.00
14.73	117.34	2.00	0.00	1.00	0.00	14.79	111.17	2.00	0.00	1.00	0.00
14.83	105.42	2.00	0.00	1.00	0.00	14.93	102.62	2.00	0.00	1.00	0.00
14.97	102.35	2.00	0.00	1.00	0.00	15.03	100.38	2.00	0.00	1.00	0.00
15.13	97.30	2.00	0.00	1.00	0.00	15.17	96.34	2.00	0.00	1.00	0.00
15.23	99.67	2.00	0.00	1.00	0.00	15.33	104.81	0.20	2.25	1.00	0.03
15.36	107.63	0.21	2.20	1.00	0.01	15.43	107.67	0.21	2.20	1.00	0.02
15.52	107.52	0.21	2.20	1.00	0.02	15.57	107.21	0.21	2.21	1.00	0.01
15.62	107.82	0.21	2.20	1.00	0.01	15.72	107.26	0.21	2.21	1.00	0.03
15.77	106.22	0.20	2.22	1.00	0.01	15.83	102.83	0.19	2.28	1.00	0.01
15.92	98.88	0.18	2.36	1.00	0.03	15.97	95.22	0.17	2.43	1.00	0.01
16.02	92.74	0.16	2.49	1.00	0.02	16.09	91.14	0.16	2.52	1.00	0.02
16.16	90.95	0.16	2.53	1.00	0.02	16.21	92.87	0.16	2.48	1.00	0.01
16.31	95.87	0.17	2.42	1.00	0.03	16.36	100.23	0.18	2.33	1.00	0.01
16.41	104.53	0.19	2.25	1.00	0.02	16.47	108.77	0.21	2.18	1.00	0.02
16.54	111.53	0.22	2.14	1.00	0.02	16.61	112.80	0.22	2.12	1.00	0.02
16.67	113.29	0.22	2.11	1.00	0.02	16.74	113.06	0.22	2.11	1.00	0.02
16.81	109.54	0.21	2.17	1.00	0.02	16.90	104.58	0.19	2.25	1.00	0.03
16.94	99.64	2.00	0.00	1.00	0.00	17.01	97.08	2.00	0.00	1.00	0.00
17.10	97.34	2.00	0.00	1.00	0.00	17.15	99.41	2.00	0.00	1.00	0.00
17.20	101.96	2.00	0.00	1.00	0.00	17.30	104.25	2.00	0.00	1.00	0.00
17.36	104.02	2.00	0.00	1.00	0.00	17.40	98.07	2.00	0.00	1.00	0.00
17.50	89.86	2.00	0.00	1.00	0.00	17.55	81.89	2.00	0.00	1.00	0.00
17.59	77.32	2.00	0.00	1.00	0.00	17.69	74.61	2.00	0.00	1.00	0.00
17.75	72.95	2.00	0.00	1.00	0.00	17.79	72.79	2.00	0.00	1.00	0.00
17.88	73.00	2.00	0.00	1.00	0.00	17.91	73.76	2.00	0.00	1.00	0.00
17.98	77.22	2.00	0.00	1.00	0.00	18.08	81.16	2.00	0.00	1.00	0.00
18.12	86.88	2.00	0.00	1.00	0.00	18.21	92.20	2.00	0.00	1.00	0.00
18.26	99.83	2.00	0.00	1.00	0.00	18.33	106.06	2.00	0.00	1.00	0.00
18.37	111.58	2.00	0.00	1.00	0.00	18.46	114.48	2.00	0.00	1.00	0.00
18.53	116.46	2.00	0.00	1.00	0.00	18.58	116.83	2.00	0.00	1.00	0.00
18.65	116.74	2.00	0.00	1.00	0.00	18.73	116.33	2.00	0.00	1.00	0.00
18.79	116.86	2.00	0.00	1.00	0.00	18.87	118.52	2.00	0.00	1.00	0.00
18.93	121.11	2.00	0.00	1.00	0.00	18.97	124.75	2.00	0.00	1.00	0.00
19.06	127.62	2.00	0.00	1.00	0.00	19.12	130.19	2.00	0.00	1.00	0.00
19.18	131.59	2.00	0.00	1.00	0.00	19.26	132.25	2.00	0.00	1.00	0.00
19.32	131.47	2.00	0.00	1.00	0.00	19.38	123.60	2.00	0.00	1.00	0.00
19.47	116.06	2.00	0.00	1.00	0.00	19.52	110.45	2.00	0.00	1.00	0.00
19.58	112.49	2.00	0.00	1.00	0.00	19.65	114.33	2.00	0.00	1.00	0.00
19.72	115.37	2.00	0.00	1.00	0.00	19.77	115.72	2.00	0.00	1.00	0.00
19.82	115.56	2.00	0.00	1.00	0.00	19.90	115.02	2.00	0.00	1.00	0.00
19.95	114.57	2.00	0.00	1.00	0.00	20.04	114.20	2.00	0.00	1.00	0.00
20.09	113.26	2.00	0.00	1.00	0.00	20.15	111.39	2.00	0.00	1.00	0.00
20.24	108.99	2.00	0.00	1.00	0.00	20.30	107.23	2.00	0.00	1.00	0.00
20.36	106.18	2.00	0.00	1.00	0.00	20.44	105.45	2.00	0.00	1.00	0.00
20.50	104.56	2.00	0.00	1.00	0.00	20.54	102.81	2.00	0.00	1.00	0.00

<b>:: Post-earthquake settlement due to soil liquefaction :: (continued)</b>											
Depth (ft)	Q <sub>tn,cs</sub>	FS	e <sub>v</sub> (%)	DF	Settlement (in)	Depth (ft)	Q <sub>tn,cs</sub>	FS	e <sub>v</sub> (%)	DF	Settlement (in)
20.63	100.65	2.00	0.00	1.00	0.00	20.70	97.13	2.00	0.00	1.00	0.00
20.75	93.52	2.00	0.00	1.00	0.00	20.82	89.62	2.00	0.00	1.00	0.00
20.89	86.86	2.00	0.00	1.00	0.00	20.94	84.26	2.00	0.00	1.00	0.00
21.04	82.28	2.00	0.00	1.00	0.00	21.08	80.63	2.00	0.00	1.00	0.00
21.14	79.25	2.00	0.00	1.00	0.00	21.20	77.19	2.00	0.00	1.00	0.00
21.27	75.22	2.00	0.00	1.00	0.00	21.33	74.80	2.00	0.00	1.00	0.00
21.41	75.51	2.00	0.00	1.00	0.00	21.48	76.72	2.00	0.00	1.00	0.00
21.53	78.11	2.00	0.00	1.00	0.00	21.59	80.45	2.00	0.00	1.00	0.00
21.67	82.22	2.00	0.00	1.00	0.00	21.72	82.06	2.00	0.00	1.00	0.00
21.79	78.64	2.00	0.00	1.00	0.00	21.87	73.74	2.00	0.00	1.00	0.00
21.92	68.25	0.11	3.20	1.00	0.02	22.02	64.13	0.10	3.36	1.00	0.04
22.06	61.86	2.00	0.00	1.00	0.00	22.12	62.42	2.00	0.00	1.00	0.00
22.22	63.37	2.00	0.00	1.00	0.00	22.27	63.55	2.00	0.00	1.00	0.00
22.32	61.66	2.00	0.00	1.00	0.00	22.41	59.40	2.00	0.00	1.00	0.00
22.47	57.63	2.00	0.00	1.00	0.00	22.52	57.59	2.00	0.00	1.00	0.00
22.61	57.78	2.00	0.00	1.00	0.00	22.66	57.36	2.00	0.00	1.00	0.00
22.73	58.88	2.00	0.00	1.00	0.00	22.80	63.06	2.00	0.00	1.00	0.00
22.86	68.42	2.00	0.00	1.00	0.00	22.92	71.75	2.00	0.00	1.00	0.00
22.99	72.38	2.00	0.00	1.00	0.00	23.06	71.55	2.00	0.00	1.00	0.00
23.11	68.82	2.00	0.00	1.00	0.00	23.18	65.76	2.00	0.00	1.00	0.00
23.27	63.32	2.00	0.00	1.00	0.00	23.32	62.72	2.00	0.00	1.00	0.00
23.37	61.67	2.00	0.00	1.00	0.00	23.45	59.75	2.00	0.00	1.00	0.00
23.52	57.51	2.00	0.00	1.00	0.00	23.56	56.51	2.00	0.00	1.00	0.00
23.67	56.28	2.00	0.00	1.00	0.00	23.72	56.48	2.00	0.00	1.00	0.00
23.76	56.83	2.00	0.00	1.00	0.00	23.85	57.65	2.00	0.00	1.00	0.00
23.91	59.09	2.00	0.00	1.00	0.00	23.97	61.87	2.00	0.00	1.00	0.00
24.05	64.92	2.00	0.00	1.00	0.00	24.11	67.58	2.00	0.00	1.00	0.00
24.15	68.75	2.00	0.00	1.00	0.00	24.22	69.79	2.00	0.00	1.00	0.00
24.31	71.33	2.00	0.00	1.00	0.00	24.36	73.29	2.00	0.00	1.00	0.00
24.41	74.96	2.00	0.00	1.00	0.00	24.50	75.98	2.00	0.00	1.00	0.00
24.54	76.11	2.00	0.00	1.00	0.00	24.64	75.46	2.00	0.00	1.00	0.00
24.70	75.08	2.00	0.00	1.00	0.00	24.76	75.85	2.00	0.00	1.00	0.00
24.81	76.98	2.00	0.00	1.00	0.00	24.89	77.34	2.00	0.00	1.00	0.00
24.95	76.90	2.00	0.00	1.00	0.00	25.05	76.53	2.00	0.00	1.00	0.00
25.09	76.57	2.00	0.00	1.00	0.00	25.14	76.45	2.00	0.00	1.00	0.00
25.20	75.73	2.00	0.00	1.00	0.00	25.29	74.57	2.00	0.00	1.00	0.00
25.34	73.36	2.00	0.00	1.00	0.00	25.40	72.60	2.00	0.00	1.00	0.00
25.48	72.14	2.00	0.00	1.00	0.00	25.54	72.13	2.00	0.00	1.00	0.00
25.59	72.77	2.00	0.00	1.00	0.00	25.66	74.26	2.00	0.00	1.00	0.00
25.73	76.28	2.00	0.00	1.00	0.00	25.79	78.50	2.00	0.00	1.00	0.00
25.88	80.18	2.00	0.00	1.00	0.00	25.93	82.06	2.00	0.00	1.00	0.00
25.99	84.28	2.00	0.00	1.00	0.00	26.06	87.04	2.00	0.00	1.00	0.00
26.13	90.31	2.00	0.00	1.00	0.00	26.19	93.02	2.00	0.00	1.00	0.00
26.27	95.46	2.00	0.00	1.00	0.00	26.32	96.82	2.00	0.00	1.00	0.00
26.38	98.37	2.00	0.00	1.00	0.00	26.48	99.45	2.00	0.00	1.00	0.00
26.53	101.33	2.00	0.00	1.00	0.00	26.61	102.96	2.00	0.00	1.00	0.00
26.68	104.79	2.00	0.00	1.00	0.00	26.71	106.64	2.00	0.00	1.00	0.00
26.82	108.20	2.00	0.00	1.00	0.00	26.87	109.78	2.00	0.00	1.00	0.00

<b>:: Post-earthquake settlement due to soil liquefaction :: (continued)</b>											
Depth (ft)	Q <sub>tn,cs</sub>	FS	e <sub>v</sub> (%)	DF	Settlement (in)	Depth (ft)	Q <sub>tn,cs</sub>	FS	e <sub>v</sub> (%)	DF	Settlement (in)
26.91	110.63	2.00	0.00	1.00	0.00	26.97	110.47	2.00	0.00	1.00	0.00
27.07	108.22	2.00	0.00	1.00	0.00	27.12	102.57	2.00	0.00	1.00	0.00
27.17	96.23	2.00	0.00	1.00	0.00	27.26	91.89	2.00	0.00	1.00	0.00
27.32	91.50	2.00	0.00	1.00	0.00	27.38	92.90	2.00	0.00	1.00	0.00
27.46	94.57	2.00	0.00	1.00	0.00	27.50	96.51	2.00	0.00	1.00	0.00
27.56	99.02	2.00	0.00	1.00	0.00	27.66	101.32	2.00	0.00	1.00	0.00
27.70	104.16	2.00	0.00	1.00	0.00	27.77	105.93	2.00	0.00	1.00	0.00
27.84	107.10	2.00	0.00	1.00	0.00	27.90	107.73	2.00	0.00	1.00	0.00
27.95	109.27	2.00	0.00	1.00	0.00	28.05	111.40	2.00	0.00	1.00	0.00
28.10	114.37	2.00	0.00	1.00	0.00	28.16	117.56	2.00	0.00	1.00	0.00
28.25	120.37	2.00	0.00	1.00	0.00	28.30	122.40	2.00	0.00	1.00	0.00
28.36	124.03	2.00	0.00	1.00	0.00	28.43	125.73	2.00	0.00	1.00	0.00
28.48	127.08	2.00	0.00	1.00	0.00	28.55	126.33	2.00	0.00	1.00	0.00
28.63	124.18	2.00	0.00	1.00	0.00	28.70	121.82	2.00	0.00	1.00	0.00
28.74	120.50	2.00	0.00	1.00	0.00	28.83	119.87	2.00	0.00	1.00	0.00
28.89	119.55	2.00	0.00	1.00	0.00	28.96	119.86	2.00	0.00	1.00	0.00
29.03	120.91	2.00	0.00	1.00	0.00	29.09	122.60	2.00	0.00	1.00	0.00
29.15	124.40	2.00	0.00	1.00	0.00	29.23	125.81	2.00	0.00	1.00	0.00
29.29	127.05	2.00	0.00	1.00	0.00	29.34	128.79	2.00	0.00	1.00	0.00
29.41	131.86	2.00	0.00	1.00	0.00	29.48	135.55	2.00	0.00	1.00	0.00
29.53	139.01	2.00	0.00	1.00	0.00	29.62	140.83	2.00	0.00	1.00	0.00
29.68	141.25	2.00	0.00	1.00	0.00	29.73	139.96	2.00	0.00	1.00	0.00
29.81	137.66	2.00	0.00	1.00	0.00	29.88	134.96	2.00	0.00	1.00	0.00
29.93	131.69	2.00	0.00	1.00	0.00	30.00	129.17	2.00	0.00	1.00	0.00
30.07	127.83	2.00	0.00	1.00	0.00	30.12	129.86	2.00	0.00	1.00	0.00
30.21	133.45	2.00	0.00	1.00	0.00	30.27	137.96	2.00	0.00	1.00	0.00
30.33	142.02	2.00	0.00	1.00	0.00	30.40	145.42	2.00	0.00	1.00	0.00
30.47	148.00	2.00	0.00	1.00	0.00	30.52	149.88	2.00	0.00	1.00	0.00
30.62	150.21	2.00	0.00	1.00	0.00	30.67	149.46	2.00	0.00	1.00	0.00
30.71	147.50	2.00	0.00	1.00	0.00	30.79	145.40	2.00	0.00	1.00	0.00
30.86	143.73	2.00	0.00	1.00	0.00	30.92	141.42	2.00	0.00	1.00	0.00
31.00	138.82	2.00	0.00	1.00	0.00	31.06	135.61	2.00	0.00	1.00	0.00
31.12	130.16	2.00	0.00	1.00	0.00	31.22	123.97	2.00	0.00	1.00	0.00
31.26	116.75	2.00	0.00	1.00	0.00	31.31	110.62	2.00	0.00	1.00	0.00
31.41	103.60	2.00	0.00	1.00	0.00	31.45	95.41	2.00	0.00	1.00	0.00
31.50	83.26	2.00	0.00	1.00	0.00	31.57	72.63	2.00	0.00	1.00	0.00
31.65	65.10	2.00	0.00	1.00	0.00	31.70	65.80	2.00	0.00	1.00	0.00
31.77	65.95	2.00	0.00	1.00	0.00	31.85	66.00	2.00	0.00	1.00	0.00
31.92	66.11	2.00	0.00	1.00	0.00	31.98	66.48	2.00	0.00	1.00	0.00
32.03	66.63	2.00	0.00	1.00	0.00	32.12	66.58	2.00	0.00	1.00	0.00
32.18	66.25	2.00	0.00	1.00	0.00	32.22	65.60	2.00	0.00	1.00	0.00
32.32	65.01	2.00	0.00	1.00	0.00	32.38	64.61	2.00	0.00	1.00	0.00
32.42	64.27	2.00	0.00	1.00	0.00	32.52	63.65	2.00	0.00	1.00	0.00
32.57	63.21	2.00	0.00	1.00	0.00	32.61	63.20	2.00	0.00	1.00	0.00
32.72	63.31	2.00	0.00	1.00	0.00	32.76	62.25	2.00	0.00	1.00	0.00
32.82	60.03	2.00	0.00	1.00	0.00	32.91	57.42	2.00	0.00	1.00	0.00
32.95	55.53	2.00	0.00	1.00	0.00	33.02	53.95	2.00	0.00	1.00	0.00
33.11	52.31	2.00	0.00	1.00	0.00	33.17	51.19	2.00	0.00	1.00	0.00



<b>:: Post-earthquake settlement due to soil liquefaction :: (continued)</b>											
Depth (ft)	Q <sub>tn,cs</sub>	FS	e <sub>v</sub> (%)	DF	Settlement (in)	Depth (ft)	Q <sub>tn,cs</sub>	FS	e <sub>v</sub> (%)	DF	Settlement (in)
33.20	51.80	2.00	0.00	1.00	0.00	33.30	53.87	2.00	0.00	1.00	0.00
33.36	57.86	2.00	0.00	1.00	0.00	33.43	64.66	2.00	0.00	1.00	0.00
33.50	72.79	2.00	0.00	1.00	0.00	33.56	80.75	2.00	0.00	1.00	0.00
33.60	91.09	2.00	0.00	1.00	0.00	33.70	100.23	2.00	0.00	1.00	0.00
33.75	108.06	2.00	0.00	1.00	0.00	33.80	112.68	2.00	0.00	1.00	0.00
33.90	116.10	2.00	0.00	1.00	0.00	33.95	118.88	2.00	0.00	1.00	0.00
34.00	119.68	2.00	0.00	1.00	0.00	34.07	119.15	2.00	0.00	1.00	0.00
34.15	117.77	2.00	0.00	1.00	0.00	34.20	116.46	2.00	0.00	1.00	0.00
34.30	115.89	2.00	0.00	1.00	0.00	34.33	116.33	2.00	0.00	1.00	0.00
34.40	117.18	2.00	0.00	1.00	0.00	34.47	118.18	2.00	0.00	1.00	0.00
34.54	118.83	2.00	0.00	1.00	0.00	34.59	117.99	2.00	0.00	1.00	0.00
34.68	114.90	2.00	0.00	1.00	0.00	34.74	110.46	2.00	0.00	1.00	0.00
34.79	107.41	2.00	0.00	1.00	0.00	34.87	106.58	2.00	0.00	1.00	0.00
34.94	107.48	2.00	0.00	1.00	0.00	34.99	108.31	2.00	0.00	1.00	0.00
35.04	108.92	2.00	0.00	1.00	0.00	35.13	109.07	2.00	0.00	1.00	0.00
35.19	109.17	2.00	0.00	1.00	0.00	35.28	109.33	2.00	0.00	1.00	0.00
35.34	110.04	2.00	0.00	1.00	0.00	35.38	113.02	2.00	0.00	1.00	0.00
35.47	116.93	2.00	0.00	1.00	0.00	35.53	120.82	2.00	0.00	1.00	0.00
35.58	123.03	2.00	0.00	1.00	0.00	35.64	124.72	2.00	0.00	1.00	0.00
35.72	126.02	2.00	0.00	1.00	0.00	35.78	126.43	2.00	0.00	1.00	0.00
35.84	125.38	2.00	0.00	1.00	0.00	35.91	123.42	2.00	0.00	1.00	0.00
35.97	120.66	2.00	0.00	1.00	0.00	36.04	117.58	2.00	0.00	1.00	0.00
36.12	114.74	2.00	0.00	1.00	0.00	36.17	112.89	2.00	0.00	1.00	0.00
36.23	111.72	2.00	0.00	1.00	0.00	36.31	110.41	2.00	0.00	1.00	0.00
36.37	108.66	2.00	0.00	1.00	0.00	36.43	106.47	2.00	0.00	1.00	0.00
36.50	103.97	2.00	0.00	1.00	0.00	36.56	101.20	2.00	0.00	1.00	0.00
36.63	98.37	2.00	0.00	1.00	0.00	36.69	95.53	2.00	0.00	1.00	0.00
36.77	93.07	2.00	0.00	1.00	0.00	36.83	91.49	2.00	0.00	1.00	0.00
36.91	90.66	2.00	0.00	1.00	0.00	36.96	90.19	2.00	0.00	1.00	0.00
37.02	89.64	2.00	0.00	1.00	0.00	37.11	88.99	2.00	0.00	1.00	0.00
37.16	88.37	2.00	0.00	1.00	0.00	37.21	87.39	2.00	0.00	1.00	0.00
37.28	85.51	2.00	0.00	1.00	0.00	37.36	82.72	2.00	0.00	1.00	0.00
37.41	79.92	2.00	0.00	1.00	0.00	37.47	79.18	2.00	0.00	1.00	0.00
37.55	78.85	2.00	0.00	1.00	0.00	37.60	80.70	2.00	0.00	1.00	0.00
37.67	82.72	2.00	0.00	1.00	0.00	37.74	85.82	2.00	0.00	1.00	0.00
37.80	88.12	2.00	0.00	1.00	0.00	37.90	89.76	2.00	0.00	1.00	0.00
37.94	91.73	2.00	0.00	1.00	0.00	37.99	94.09	2.00	0.00	1.00	0.00
38.06	96.45	2.00	0.00	1.00	0.00	38.14	98.13	2.00	0.00	1.00	0.00
38.20	98.69	2.00	0.00	1.00	0.00	38.26	98.73	2.00	0.00	1.00	0.00
38.34	98.85	2.00	0.00	1.00	0.00	38.39	99.21	2.00	0.00	1.00	0.00
38.46	99.57	2.00	0.00	1.00	0.00	38.52	99.79	2.00	0.00	1.00	0.00
38.59	99.78	2.00	0.00	1.00	0.00	38.69	99.65	2.00	0.00	1.00	0.00
38.73	99.38	2.00	0.00	1.00	0.00	38.78	99.60	2.00	0.00	1.00	0.00
38.88	100.12	2.00	0.00	1.00	0.00	38.91	100.66	2.00	0.00	1.00	0.00
38.98	97.92	2.00	0.00	1.00	0.00	39.08	93.81	2.00	0.00	1.00	0.00
39.12	90.66	2.00	0.00	1.00	0.00	39.18	90.52	2.00	0.00	1.00	0.00
39.28	91.38	2.00	0.00	1.00	0.00	39.32	91.51	2.00	0.00	1.00	0.00
39.39	91.50	2.00	0.00	1.00	0.00	39.47	91.42	2.00	0.00	1.00	0.00

<b>:: Post-earthquake settlement due to soil liquefaction :: (continued)</b>											
Depth (ft)	$Q_{tn,cs}$	FS	$e_v$ (%)	DF	Settlement (in)	Depth (ft)	$Q_{tn,cs}$	FS	$e_v$ (%)	DF	Settlement (in)
39.52	91.20	2.00	0.00	1.00	0.00	39.58	90.82	2.00	0.00	1.00	0.00
39.67	90.42	2.00	0.00	1.00	0.00	39.72	90.10	2.00	0.00	1.00	0.00
39.80	89.73	2.00	0.00	1.00	0.00	39.86	88.99	2.00	0.00	1.00	0.00
39.92	87.79	2.00	0.00	1.00	0.00	39.97	86.45	2.00	0.00	1.00	0.00
40.03	85.49	2.00	0.00	1.00	0.00	40.12	84.94	2.00	0.00	1.00	0.00
40.18	84.64	2.00	0.00	1.00	0.00	40.24	84.90	2.00	0.00	1.00	0.00
40.31	85.65	2.00	0.00	1.00	0.00	40.36	86.82	2.00	0.00	1.00	0.00
40.44	87.70	2.00	0.00	1.00	0.00	40.50	88.49	2.00	0.00	1.00	0.00
40.56	89.60	2.00	0.00	1.00	0.00	40.64	90.53	2.00	0.00	1.00	0.00
40.70	91.14	2.00	0.00	1.00	0.00	40.75	91.15	2.00	0.00	1.00	0.00
40.82	91.15	2.00	0.00	1.00	0.00	40.91	91.20	2.00	0.00	1.00	0.00
40.95	90.98	2.00	0.00	1.00	0.00	41.01	90.39	2.00	0.00	1.00	0.00
41.10	89.68	2.00	0.00	1.00	0.00	41.15	90.16	2.00	0.00	1.00	0.00
41.24	91.67	2.00	0.00	1.00	0.00	41.30	93.58	2.00	0.00	1.00	0.00
41.35	94.81	2.00	0.00	1.00	0.00	41.41	95.54	2.00	0.00	1.00	0.00
41.48	96.30	2.00	0.00	1.00	0.00	41.54	98.46	2.00	0.00	1.00	0.00
41.65	100.69	2.00	0.00	1.00	0.00	41.67	103.23	2.00	0.00	1.00	0.00
41.74	103.72	2.00	0.00	1.00	0.00	41.84	103.80	2.00	0.00	1.00	0.00
41.88	103.36	2.00	0.00	1.00	0.00	41.95	102.94	2.00	0.00	1.00	0.00
42.03	102.01	2.00	0.00	1.00	0.00	42.09	100.45	2.00	0.00	1.00	0.00
42.15	98.42	2.00	0.00	1.00	0.00	42.22	96.31	2.00	0.00	1.00	0.00
42.28	94.67	2.00	0.00	1.00	0.00	42.33	93.91	2.00	0.00	1.00	0.00
42.41	93.87	2.00	0.00	1.00	0.00	42.48	94.36	2.00	0.00	1.00	0.00
42.52	95.92	2.00	0.00	1.00	0.00	42.61	98.20	2.00	0.00	1.00	0.00
42.68	100.81	2.00	0.00	1.00	0.00	42.74	103.04	2.00	0.00	1.00	0.00
42.81	104.66	2.00	0.00	1.00	0.00	42.87	105.98	2.00	0.00	1.00	0.00
42.94	107.06	2.00	0.00	1.00	0.00	43.01	107.97	2.00	0.00	1.00	0.00
43.07	108.17	2.00	0.00	1.00	0.00	43.13	107.37	2.00	0.00	1.00	0.00
43.18	105.74	2.00	0.00	1.00	0.00	43.27	104.15	2.00	0.00	1.00	0.00
43.32	103.16	2.00	0.00	1.00	0.00	43.40	103.02	2.00	0.00	1.00	0.00
43.46	103.58	2.00	0.00	1.00	0.00	43.52	104.62	2.00	0.00	1.00	0.00
43.58	105.97	2.00	0.00	1.00	0.00	43.66	107.25	2.00	0.00	1.00	0.00
43.71	108.74	2.00	0.00	1.00	0.00	43.81	110.17	2.00	0.00	1.00	0.00
43.87	111.58	2.00	0.00	1.00	0.00	43.90	112.07	2.00	0.00	1.00	0.00
43.97	111.10	2.00	0.00	1.00	0.00	44.06	109.22	2.00	0.00	1.00	0.00
44.10	107.07	2.00	0.00	1.00	0.00	44.16	104.43	2.00	0.00	1.00	0.00
44.26	101.36	2.00	0.00	1.00	0.00	44.31	97.72	2.00	0.00	1.00	0.00
44.36	94.29	2.00	0.00	1.00	0.00	44.46	91.27	2.00	0.00	1.00	0.00
44.49	89.35	2.00	0.00	1.00	0.00	44.56	88.50	2.00	0.00	1.00	0.00
44.65	88.04	2.00	0.00	1.00	0.00	44.71	87.87	2.00	0.00	1.00	0.00
44.75	87.92	2.00	0.00	1.00	0.00	44.85	88.07	2.00	0.00	1.00	0.00
44.91	88.60	2.00	0.00	1.00	0.00	44.96	89.51	2.00	0.00	1.00	0.00
45.03	90.42	2.00	0.00	1.00	0.00	45.10	91.40	2.00	0.00	1.00	0.00
45.15	92.78	2.00	0.00	1.00	0.00	45.24	93.69	2.00	0.00	1.00	0.00
45.30	93.97	2.00	0.00	1.00	0.00	45.35	94.18	2.00	0.00	1.00	0.00
45.43	95.60	2.00	0.00	1.00	0.00	45.49	97.77	2.00	0.00	1.00	0.00
45.55	100.69	2.00	0.00	1.00	0.00	45.65	102.93	2.00	0.00	1.00	0.00
45.69	105.11	2.00	0.00	1.00	0.00	45.74	106.18	2.00	0.00	1.00	0.00

:: Post-earthquake settlement due to soil liquefaction :: (continued)											
Depth (ft)	$Q_{tn,cs}$	FS	$e_v$ (%)	DF	Settlement (in)	Depth (ft)	$Q_{tn,cs}$	FS	$e_v$ (%)	DF	Settlement (in)
45.84	106.87	2.00	0.00	1.00	0.00	45.89	106.81	2.00	0.00	1.00	0.00
45.94	105.44	2.00	0.00	1.00	0.00	46.01	102.97	2.00	0.00	1.00	0.00
46.08	100.24	2.00	0.00	1.00	0.00	46.13	97.58	2.00	0.00	1.00	0.00
46.23	95.59	2.00	0.00	1.00	0.00	46.27	93.79	2.00	0.00	1.00	0.00
46.33	92.64	2.00	0.00	1.00	0.00	46.40	91.61	2.00	0.00	1.00	0.00
46.48	90.96	2.00	0.00	1.00	0.00	46.53	90.21	2.00	0.00	1.00	0.00
46.63	88.73	2.00	0.00	1.00	0.00	46.69	86.94	2.00	0.00	1.00	0.00
46.73	85.59	2.00	0.00	1.00	0.00	46.79	85.10	2.00	0.00	1.00	0.00
46.87	85.16	2.00	0.00	1.00	0.00	46.93	85.24	2.00	0.00	1.00	0.00
47.02	85.15	2.00	0.00	1.00	0.00	47.05	83.86	2.00	0.00	1.00	0.00
47.15	82.10	2.00	0.00	1.00	0.00	47.20	80.56	2.00	0.00	1.00	0.00
47.25	80.14	2.00	0.00	1.00	0.00	47.34	80.56	2.00	0.00	1.00	0.00
47.40	81.50	2.00	0.00	1.00	0.00	47.45	84.12	2.00	0.00	1.00	0.00
47.54	87.18	2.00	0.00	1.00	0.00	47.58	91.72	2.00	0.00	1.00	0.00
47.64	94.99	2.00	0.00	1.00	0.00	47.71	98.33	2.00	0.00	1.00	0.00
47.77	99.65	2.00	0.00	1.00	0.00	47.84	99.48	2.00	0.00	1.00	0.00
47.94	97.67	2.00	0.00	1.00	0.00	47.99	95.53	2.00	0.00	1.00	0.00
48.04	93.65	2.00	0.00	1.00	0.00	48.13	92.08	2.00	0.00	1.00	0.00
48.19	91.70	2.00	0.00	1.00	0.00	48.23	92.08	2.00	0.00	1.00	0.00
48.34	92.83	2.00	0.00	1.00	0.00	48.37	93.72	2.00	0.00	1.00	0.00
48.43	96.20	2.00	0.00	1.00	0.00	48.53	98.79	2.00	0.00	1.00	0.00
48.58	100.46	2.00	0.00	1.00	0.00	48.63	100.24	2.00	0.00	1.00	0.00
48.73	99.30	2.00	0.00	1.00	0.00	48.76	97.48	2.00	0.00	1.00	0.00
48.83	95.59	2.00	0.00	1.00	0.00	48.92	94.02	2.00	0.00	1.00	0.00
48.96	93.96	2.00	0.00	1.00	0.00	49.02	95.08	2.00	0.00	1.00	0.00
49.11	96.30	2.00	0.00	1.00	0.00	49.17	97.44	2.00	0.00	1.00	0.00
49.23	99.05	2.00	0.00	1.00	0.00	49.30	101.78	2.00	0.00	1.00	0.00
49.37	104.81	2.00	0.00	1.00	0.00	49.41	107.86	2.00	0.00	1.00	0.00
49.51	109.82	2.00	0.00	1.00	0.00	49.57	110.92	2.00	0.00	1.00	0.00
49.63	110.34	2.00	0.00	1.00	0.00	49.69	108.81	2.00	0.00	1.00	0.00
49.76	106.90	2.00	0.00	1.00	0.00	49.80	105.47	2.00	0.00	1.00	0.00
49.90	104.55	2.00	0.00	1.00	0.00	49.96	104.10	2.00	0.00	1.00	0.00
50.02	103.77	2.00	0.00	1.00	0.00						

**Total estimated settlement: 1.15**

#### Abbreviations

$Q_{tn,cs}$ :	Equivalent clean sand normalized cone resistance
FS:	Factor of safety against liquefaction
$e_v$ (%):	Post-liquefaction volumetric strain
DF:	$e_v$ depth weighting factor
Settlement:	Calculated settlement

## LIQUEFACTION ANALYSIS REPORT

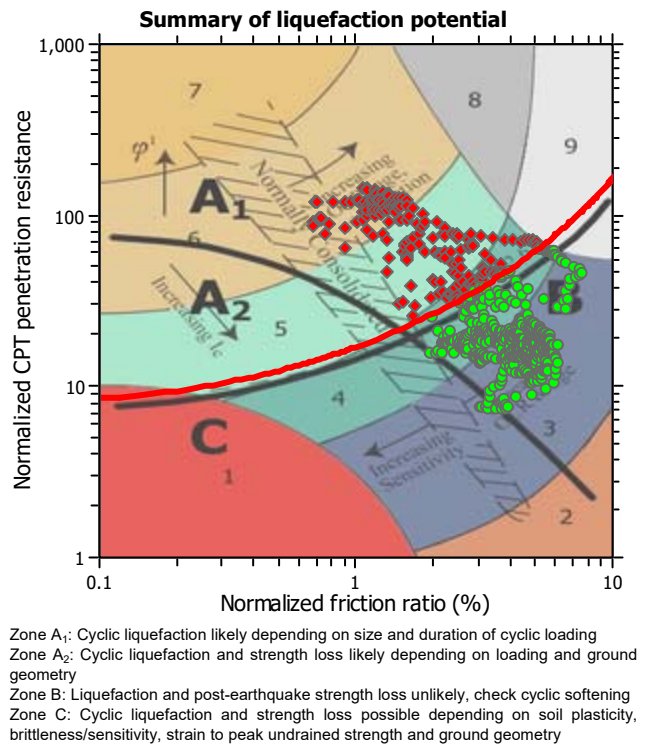
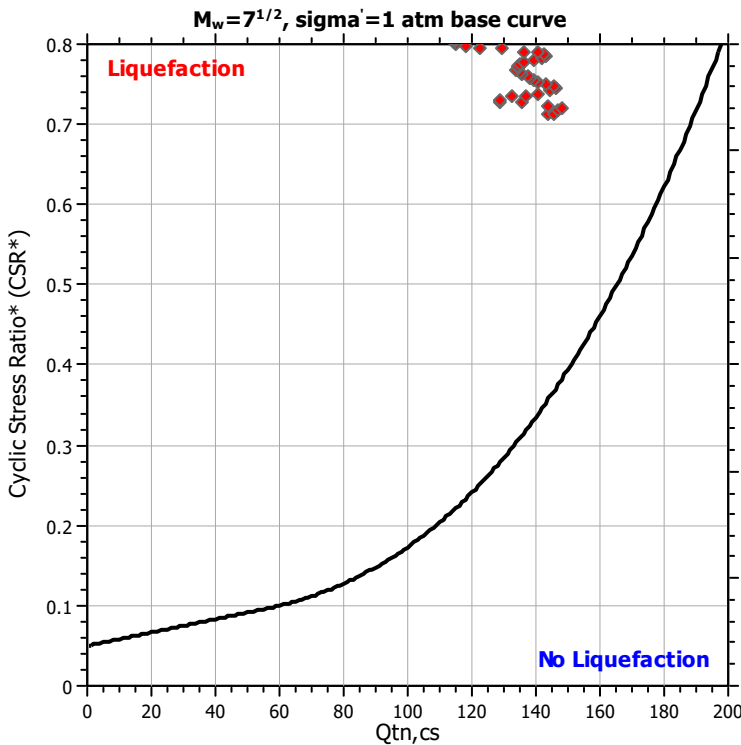
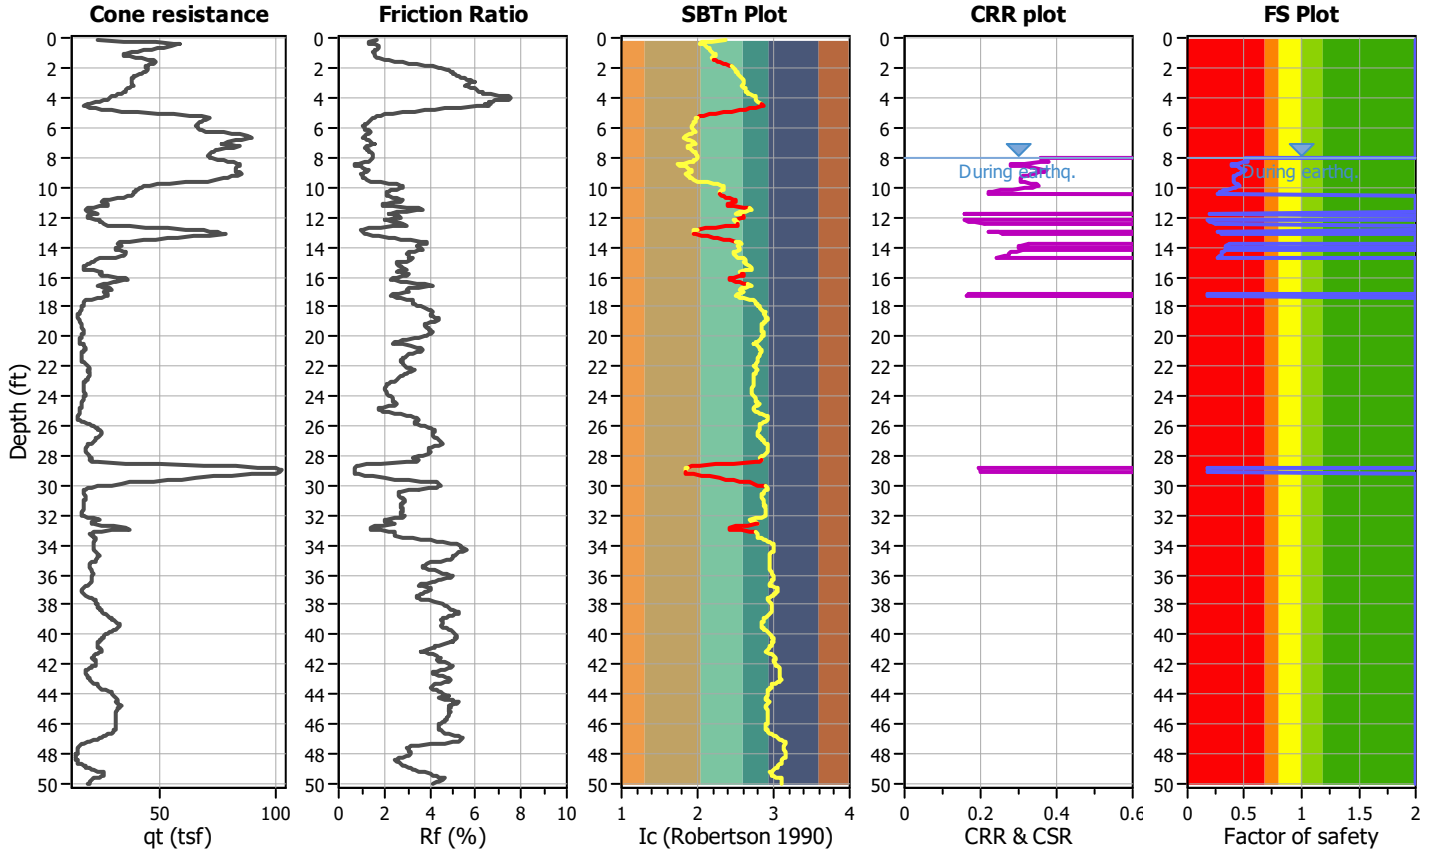
Project title : IVC Sports Field Improvements

Location : Imperial, CA


CPT file : CPT-6

### Input parameters and analysis data

Analysis method:	NCEER (1998)	G.W.T. (in-situ):	8.00 ft	Use fill:	No	Clay like behavior applied:	Sands only
Fines correction method:	NCEER (1998)	G.W.T. (earthq.):	8.00 ft	Fill height:	N/A	Limit depth applied:	No
Points to test:	Based on Ic value	Average results interval:	3	Fill weight:	N/A	Limit depth:	N/A
Earthquake magnitude $M_w$ :	7.00	Ic cut-off value:	2.55	Trans. detect. applied:	Yes	MSF method:	Method based
Peak ground acceleration:	1.02	Unit weight calculation:	Based on SBT	$K_0$ applied:	Yes		



### CPT basic interpretation plots

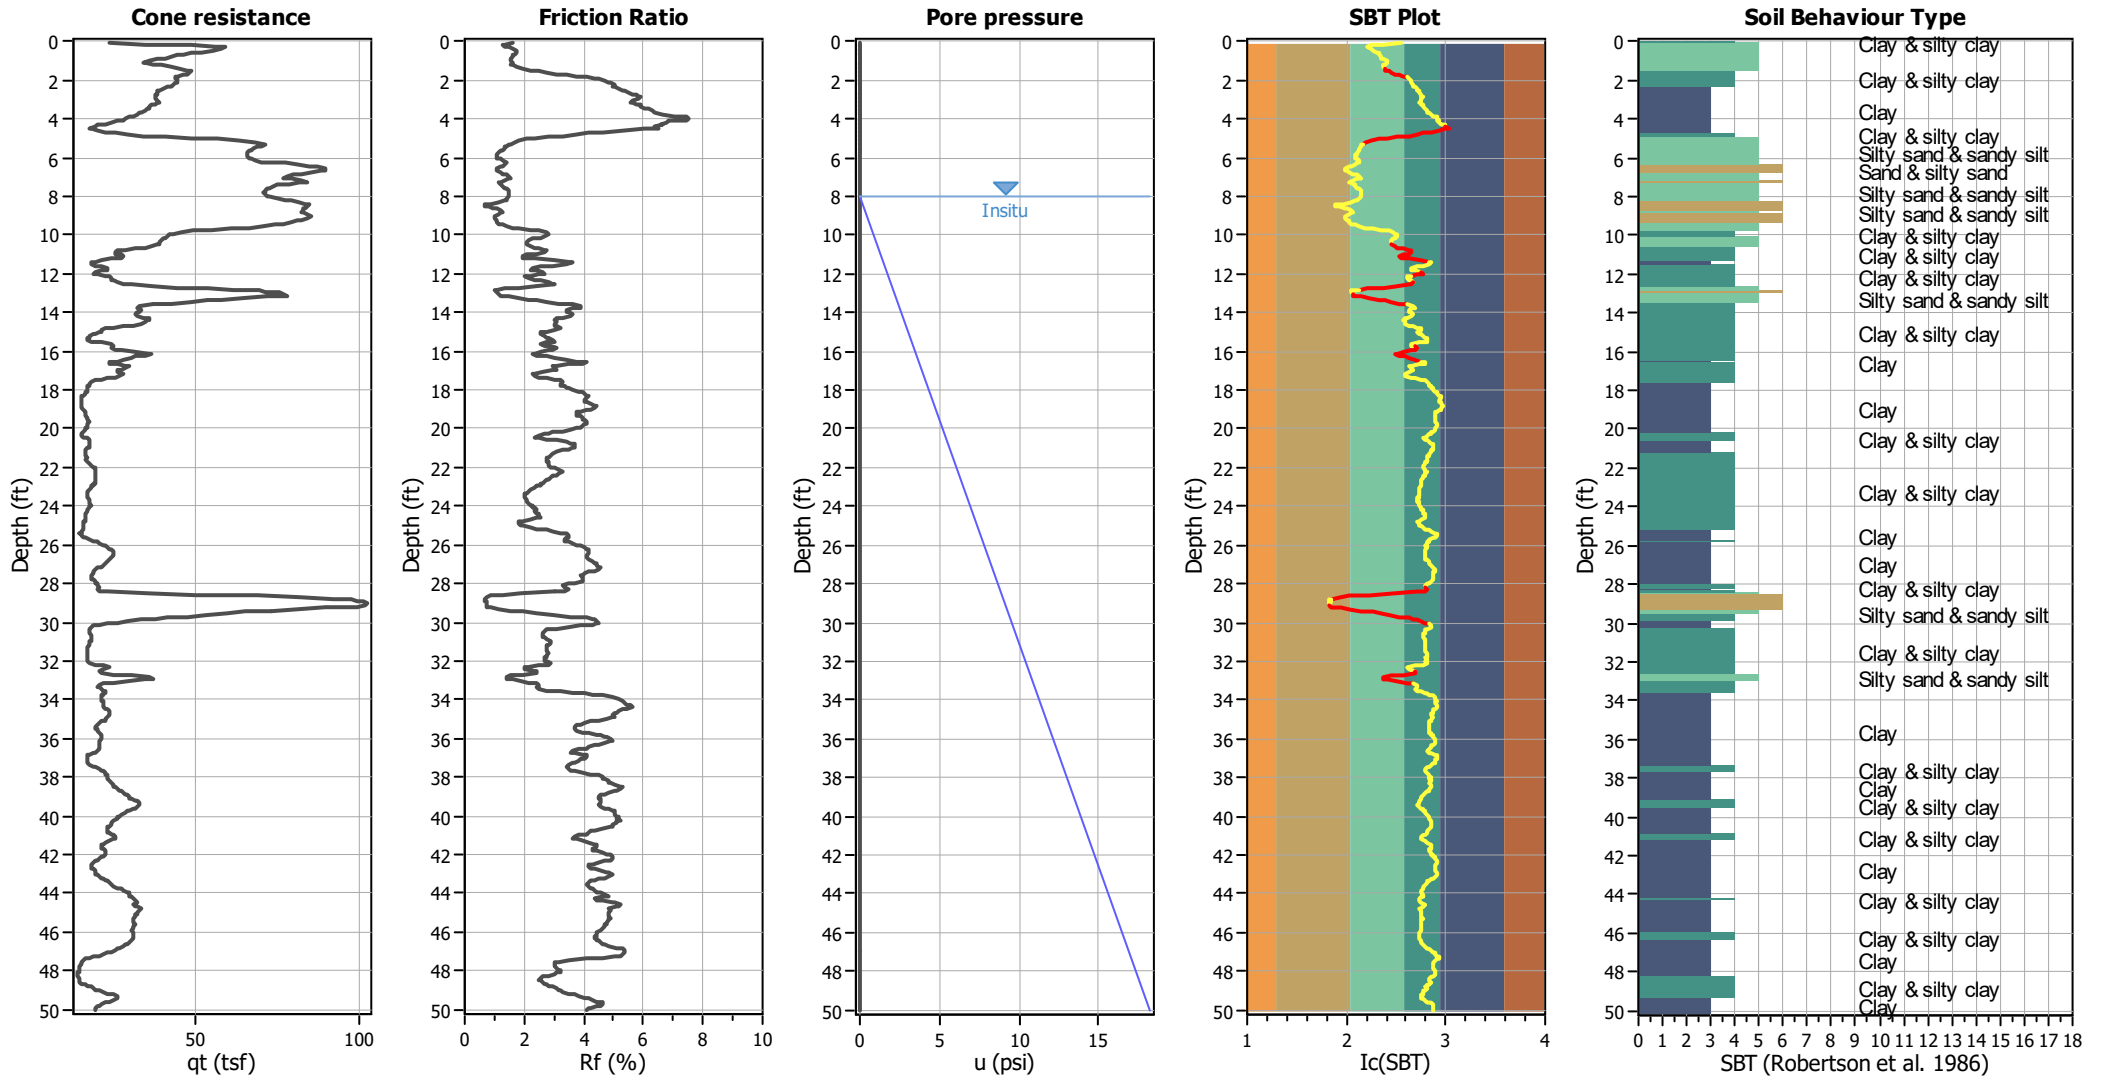


#### Input parameters and analysis data

Analysis method:	NCEER (1998)	Depth to water table (erthq.):	8.00 ft	Fill weight:	N/A
Fines correction method:	NCEER (1998)	Average results interval:	3	Transition detect. applied:	Yes
Points to test:	Based on Ic value	Ic cut-off value:	2.55	K <sub>σ</sub> applied:	Yes
Earthquake magnitude M <sub>w</sub> :	7.00	Unit weight calculation:	Based on SBT	Clay like behavior applied:	Sands only
Peak ground acceleration:	1.02	Use fill:	No	Limit depth applied:	No
Depth to water table (insitu):	8.00 ft	Fill height:	N/A	Limit depth:	N/A

#### SBT legend

1. Sensitive fine grained	4. Clayey silt to silty	7. Gravely sand to sand
2. Organic material	5. Silty sand to sandy silt	8. Very stiff sand to clay
3. Clay to silty clay	6. Clean sand to silty sand	9. Very stiff fine grained
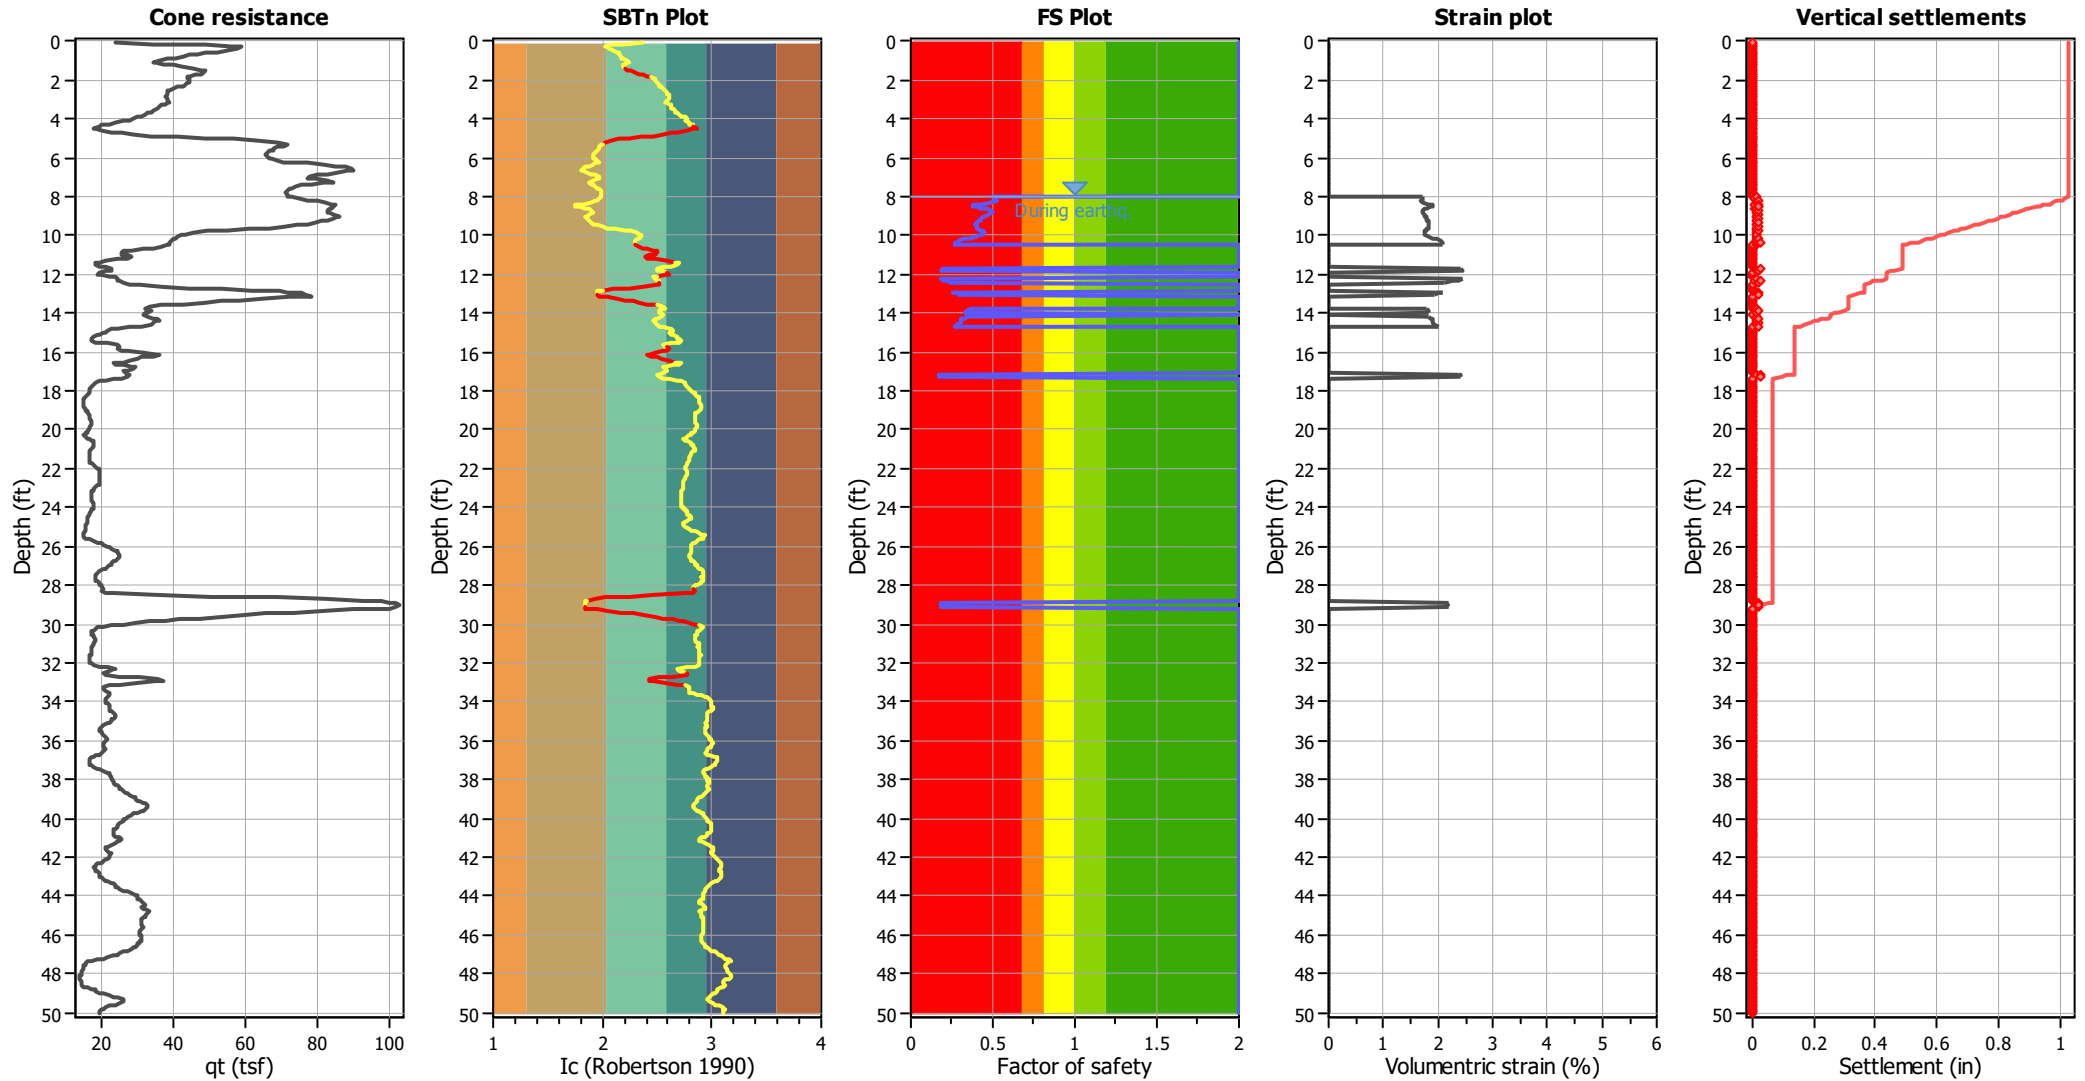
### Estimation of post-earthquake settlements



**Abbreviations**

- qt: Total cone resistance (cone resistance  $q_c$  corrected for pore water effects)
- I<sub>c</sub>: Soil Behaviour Type Index
- FS: Calculated Factor of Safety against liquefaction
- Volumetric strain: Post-liquefaction volumetric strain

:: Post-earthquake settlement due to soil liquefaction ::											
Depth (ft)	Q <sub>tn,cs</sub>	FS	e <sub>v</sub> (%)	DF	Settlement (in)	Depth (ft)	Q <sub>tn,cs</sub>	FS	e <sub>v</sub> (%)	DF	Settlement (in)
8.04	143.97	0.50	1.73	1.00	0.01	8.07	145.45	0.51	1.72	1.00	0.01
8.17	146.68	0.52	1.71	1.00	0.02	8.23	147.94	0.53	1.69	1.00	0.01
8.27	143.73	0.49	1.74	1.00	0.01	8.37	135.87	0.43	1.82	1.00	0.02
8.40	128.80	0.38	1.90	1.00	0.01	8.47	128.77	0.38	1.90	1.00	0.02
8.57	132.47	0.40	1.86	1.00	0.02	8.60	136.80	0.43	1.81	1.00	0.01
8.66	140.78	0.46	1.77	1.00	0.01	8.76	144.52	0.49	1.73	1.00	0.02
8.82	146.53	0.50	1.71	1.00	0.01	8.87	145.50	0.49	1.72	1.00	0.01
8.95	143.31	0.47	1.74	1.00	0.02	9.01	140.81	0.45	1.76	1.00	0.01
9.06	139.58	0.44	1.78	1.00	0.01	9.14	138.18	0.43	1.79	1.00	0.02
9.21	137.44	0.42	1.80	1.00	0.01	9.26	135.75	0.41	1.82	1.00	0.01
9.35	134.70	0.40	1.83	1.00	0.02	9.41	133.98	0.40	1.84	1.00	0.01
9.46	134.30	0.40	1.83	1.00	0.01	9.55	134.51	0.40	1.83	1.00	0.02
9.61	135.15	0.40	1.83	1.00	0.01	9.66	136.49	0.41	1.81	1.00	0.01
9.72	139.37	0.43	1.78	1.00	0.01	9.80	141.95	0.44	1.75	1.00	0.02
9.86	143.23	0.45	1.74	1.00	0.01	9.93	142.31	0.44	1.75	1.00	0.02
10.00	140.61	0.43	1.77	1.00	0.01	10.04	135.96	0.40	1.82	1.00	0.01
10.14	129.67	0.36	1.89	1.00	0.02	10.20	122.54	0.32	1.98	1.00	0.01
10.25	118.01	0.29	2.04	1.00	0.01	10.35	115.25	0.28	2.08	1.00	0.02
10.39	114.27	0.27	2.09	1.00	0.01	10.44	114.20	0.27	2.10	1.00	0.01
10.52	114.17	2.00	0.00	1.00	0.00	10.59	114.39	2.00	0.00	1.00	0.00
10.64	115.05	2.00	0.00	1.00	0.00	10.72	115.56	2.00	0.00	1.00	0.00
10.78	115.50	2.00	0.00	1.00	0.00	10.83	113.73	2.00	0.00	1.00	0.00
10.90	109.84	2.00	0.00	1.00	0.00	10.98	104.62	2.00	0.00	1.00	0.00
11.03	98.85	2.00	0.00	1.00	0.00	11.13	95.67	2.00	0.00	1.00	0.00
11.18	95.55	2.00	0.00	1.00	0.00	11.23	101.38	2.00	0.00	1.00	0.00
11.32	109.02	2.00	0.00	1.00	0.00	11.37	114.65	2.00	0.00	1.00	0.00
11.43	114.56	2.00	0.00	1.00	0.00	11.49	110.35	2.00	0.00	1.00	0.00
11.57	104.57	2.00	0.00	1.00	0.00	11.63	98.68	2.00	0.00	1.00	0.00
11.72	95.60	0.19	2.42	1.00	0.03	11.77	94.61	0.19	2.45	1.00	0.02
11.82	96.20	0.19	2.41	1.00	0.01	11.92	97.48	2.00	0.00	1.00	0.00
11.97	97.37	2.00	0.00	1.00	0.00	12.02	95.24	2.00	0.00	1.00	0.00
12.12	92.71	2.00	0.00	1.00	0.00	12.17	91.27	2.00	0.00	1.00	0.00
12.21	93.92	0.18	2.46	1.00	0.01	12.31	98.52	0.20	2.37	1.00	0.03
12.34	104.49	0.22	2.25	1.00	0.01	12.41	111.72	0.24	2.13	1.00	0.02
12.51	117.89	2.00	0.00	1.00	0.00	12.54	122.81	2.00	0.00	1.00	0.00
12.61	116.94	2.00	0.00	1.00	0.00	12.71	109.71	2.00	0.00	1.00	0.00
12.75	104.80	2.00	0.00	1.00	0.00	12.80	106.35	2.00	0.00	1.00	0.00
12.86	111.95	2.00	0.00	1.00	0.00	12.93	115.53	0.25	2.08	1.00	0.02
13.00	121.00	0.28	2.00	1.00	0.02	13.09	124.54	0.29	1.95	1.00	0.02
13.14	127.94	2.00	0.00	1.00	0.00	13.19	128.71	2.00	0.00	1.00	0.00
13.27	130.73	2.00	0.00	1.00	0.00	13.34	134.36	2.00	0.00	1.00	0.00
13.39	137.04	2.00	0.00	1.00	0.00	13.47	139.41	2.00	0.00	1.00	0.00
13.54	142.25	2.00	0.00	1.00	0.00	13.59	144.74	2.00	0.00	1.00	0.00
13.65	145.13	2.00	0.00	1.00	0.00	13.74	142.54	2.00	0.00	1.00	0.00
13.79	137.94	0.36	1.80	1.00	0.01	13.87	134.31	0.34	1.83	1.00	0.02
13.93	133.34	0.33	1.85	1.00	0.01	13.99	133.74	0.34	1.84	1.00	0.01
14.07	134.87	2.00	0.00	1.00	0.00	14.13	135.92	2.00	0.00	1.00	0.00
14.19	134.96	0.34	1.83	1.00	0.01	14.28	132.12	0.32	1.86	1.00	0.02

<b>:: Post-earthquake settlement due to soil liquefaction :: (continued)</b>											
Depth (ft)	Q <sub>tn,cs</sub>	FS	e <sub>v</sub> (%)	DF	Settlement (in)	Depth (ft)	Q <sub>tn,cs</sub>	FS	e <sub>v</sub> (%)	DF	Settlement (in)
14.33	128.96	0.31	1.90	1.00	0.01	14.38	127.91	0.30	1.91	1.00	0.01
14.44	128.06	0.30	1.91	1.00	0.01	14.52	127.71	0.30	1.91	1.00	0.02
14.57	124.83	0.28	1.95	1.00	0.01	14.66	120.95	0.27	2.00	1.00	0.02
14.72	117.07	2.00	0.00	1.00	0.00	14.77	114.25	2.00	0.00	1.00	0.00
14.85	110.06	2.00	0.00	1.00	0.00	14.91	103.96	2.00	0.00	1.00	0.00
15.02	98.87	2.00	0.00	1.00	0.00	15.03	94.24	2.00	0.00	1.00	0.00
15.11	92.18	2.00	0.00	1.00	0.00	15.16	90.78	2.00	0.00	1.00	0.00
15.23	91.38	2.00	0.00	1.00	0.00	15.31	91.45	2.00	0.00	1.00	0.00
15.36	92.72	2.00	0.00	1.00	0.00	15.46	94.71	2.00	0.00	1.00	0.00
15.51	97.46	2.00	0.00	1.00	0.00	15.56	98.73	2.00	0.00	1.00	0.00
15.65	99.91	2.00	0.00	1.00	0.00	15.70	103.05	2.00	0.00	1.00	0.00
15.75	106.43	2.00	0.00	1.00	0.00	15.84	109.06	2.00	0.00	1.00	0.00
15.89	108.92	2.00	0.00	1.00	0.00	15.95	108.77	2.00	0.00	1.00	0.00
16.05	108.24	2.00	0.00	1.00	0.00	16.11	108.90	2.00	0.00	1.00	0.00
16.15	108.55	2.00	0.00	1.00	0.00	16.25	109.18	2.00	0.00	1.00	0.00
16.28	112.16	2.00	0.00	1.00	0.00	16.34	116.51	2.00	0.00	1.00	0.00
16.42	121.37	2.00	0.00	1.00	0.00	16.52	123.67	2.00	0.00	1.00	0.00
16.55	124.92	2.00	0.00	1.00	0.00	16.61	123.17	2.00	0.00	1.00	0.00
16.67	119.39	2.00	0.00	1.00	0.00	16.74	115.40	2.00	0.00	1.00	0.00
16.81	113.49	2.00	0.00	1.00	0.00	16.86	113.65	2.00	0.00	1.00	0.00
16.94	112.04	2.00	0.00	1.00	0.00	17.01	108.09	2.00	0.00	1.00	0.00
17.07	102.00	2.00	0.00	1.00	0.00	17.15	98.08	0.17	2.37	1.00	0.02
17.20	96.23	0.17	2.41	1.00	0.02	17.30	96.24	0.17	2.41	1.00	0.03
17.35	97.63	2.00	0.00	1.00	0.00	17.40	98.88	2.00	0.00	1.00	0.00
17.50	100.18	2.00	0.00	1.00	0.00	17.52	100.53	2.00	0.00	1.00	0.00
17.60	99.43	2.00	0.00	1.00	0.00	17.70	97.97	2.00	0.00	1.00	0.00
17.75	97.38	2.00	0.00	1.00	0.00	17.80	97.73	2.00	0.00	1.00	0.00
17.90	98.44	2.00	0.00	1.00	0.00	17.93	99.30	2.00	0.00	1.00	0.00
17.98	101.36	2.00	0.00	1.00	0.00	18.09	103.38	2.00	0.00	1.00	0.00
18.14	104.97	2.00	0.00	1.00	0.00	18.19	105.22	2.00	0.00	1.00	0.00
18.28	104.71	2.00	0.00	1.00	0.00	18.34	103.89	2.00	0.00	1.00	0.00
18.38	102.88	2.00	0.00	1.00	0.00	18.48	102.01	2.00	0.00	1.00	0.00
18.51	101.56	2.00	0.00	1.00	0.00	18.58	101.64	2.00	0.00	1.00	0.00
18.64	102.69	2.00	0.00	1.00	0.00	18.73	104.07	2.00	0.00	1.00	0.00
18.78	105.70	2.00	0.00	1.00	0.00	18.83	106.33	2.00	0.00	1.00	0.00
18.93	106.16	2.00	0.00	1.00	0.00	18.98	105.06	2.00	0.00	1.00	0.00
19.07	103.41	2.00	0.00	1.00	0.00	19.12	101.73	2.00	0.00	1.00	0.00
19.17	100.78	2.00	0.00	1.00	0.00	19.26	100.70	2.00	0.00	1.00	0.00
19.32	101.23	2.00	0.00	1.00	0.00	19.36	102.46	2.00	0.00	1.00	0.00
19.46	103.58	2.00	0.00	1.00	0.00	19.52	104.71	2.00	0.00	1.00	0.00
19.57	105.63	2.00	0.00	1.00	0.00	19.65	106.24	2.00	0.00	1.00	0.00
19.71	106.45	2.00	0.00	1.00	0.00	19.76	105.44	2.00	0.00	1.00	0.00
19.85	103.88	2.00	0.00	1.00	0.00	19.91	102.00	2.00	0.00	1.00	0.00
19.96	100.04	2.00	0.00	1.00	0.00	20.02	96.15	2.00	0.00	1.00	0.00
20.11	92.05	2.00	0.00	1.00	0.00	20.16	87.22	2.00	0.00	1.00	0.00
20.25	84.44	2.00	0.00	1.00	0.00	20.30	81.62	2.00	0.00	1.00	0.00
20.35	78.99	2.00	0.00	1.00	0.00	20.42	78.52	2.00	0.00	1.00	0.00
20.50	81.14	2.00	0.00	1.00	0.00	20.55	87.19	2.00	0.00	1.00	0.00



<b>:: Post-earthquake settlement due to soil liquefaction :: (continued)</b>											
Depth (ft)	$Q_{tn,cs}$	FS	$e_v$ (%)	DF	Settlement (in)	Depth (ft)	$Q_{tn,cs}$	FS	$e_v$ (%)	DF	Settlement (in)
20.61	92.96	2.00	0.00	1.00	0.00	20.69	97.12	2.00	0.00	1.00	0.00
20.74	99.81	2.00	0.00	1.00	0.00	20.82	100.84	2.00	0.00	1.00	0.00
20.87	100.94	2.00	0.00	1.00	0.00	20.94	99.96	2.00	0.00	1.00	0.00
21.02	97.89	2.00	0.00	1.00	0.00	21.07	95.03	2.00	0.00	1.00	0.00
21.14	91.87	2.00	0.00	1.00	0.00	21.22	89.39	2.00	0.00	1.00	0.00
21.26	87.77	2.00	0.00	1.00	0.00	21.37	86.77	2.00	0.00	1.00	0.00
21.41	86.29	2.00	0.00	1.00	0.00	21.47	85.76	2.00	0.00	1.00	0.00
21.55	84.85	2.00	0.00	1.00	0.00	21.61	84.69	2.00	0.00	1.00	0.00
21.66	84.77	2.00	0.00	1.00	0.00	21.75	85.98	2.00	0.00	1.00	0.00
21.81	87.02	2.00	0.00	1.00	0.00	21.86	88.89	2.00	0.00	1.00	0.00
21.96	90.20	2.00	0.00	1.00	0.00	22.00	91.53	2.00	0.00	1.00	0.00
22.05	93.25	2.00	0.00	1.00	0.00	22.12	95.53	2.00	0.00	1.00	0.00
22.20	97.15	2.00	0.00	1.00	0.00	22.25	97.14	2.00	0.00	1.00	0.00
22.32	95.54	2.00	0.00	1.00	0.00	22.39	93.71	2.00	0.00	1.00	0.00
22.45	92.39	2.00	0.00	1.00	0.00	22.55	91.46	2.00	0.00	1.00	0.00
22.59	90.41	2.00	0.00	1.00	0.00	22.65	88.69	2.00	0.00	1.00	0.00
22.71	86.98	2.00	0.00	1.00	0.00	22.80	85.58	2.00	0.00	1.00	0.00
22.85	84.61	2.00	0.00	1.00	0.00	22.90	83.32	2.00	0.00	1.00	0.00
22.99	81.40	2.00	0.00	1.00	0.00	23.04	79.38	2.00	0.00	1.00	0.00
23.10	77.34	2.00	0.00	1.00	0.00	23.18	75.87	2.00	0.00	1.00	0.00
23.23	74.52	2.00	0.00	1.00	0.00	23.34	73.64	2.00	0.00	1.00	0.00
23.38	72.92	2.00	0.00	1.00	0.00	23.43	72.71	2.00	0.00	1.00	0.00
23.51	72.64	2.00	0.00	1.00	0.00	23.56	72.99	2.00	0.00	1.00	0.00
23.63	73.53	2.00	0.00	1.00	0.00	23.73	74.18	2.00	0.00	1.00	0.00
23.77	74.75	2.00	0.00	1.00	0.00	23.82	75.49	2.00	0.00	1.00	0.00
23.93	76.28	2.00	0.00	1.00	0.00	23.96	77.12	2.00	0.00	1.00	0.00
24.02	77.65	2.00	0.00	1.00	0.00	24.12	78.01	2.00	0.00	1.00	0.00
24.17	78.12	2.00	0.00	1.00	0.00	24.22	77.75	2.00	0.00	1.00	0.00
24.31	77.36	2.00	0.00	1.00	0.00	24.37	77.14	2.00	0.00	1.00	0.00
24.42	77.59	2.00	0.00	1.00	0.00	24.49	78.06	2.00	0.00	1.00	0.00
24.56	78.21	2.00	0.00	1.00	0.00	24.62	76.72	2.00	0.00	1.00	0.00
24.69	73.33	2.00	0.00	1.00	0.00	24.76	68.75	2.00	0.00	1.00	0.00
24.82	66.37	2.00	0.00	1.00	0.00	24.90	66.01	2.00	0.00	1.00	0.00
24.96	67.50	2.00	0.00	1.00	0.00	25.00	69.03	2.00	0.00	1.00	0.00
25.10	72.30	2.00	0.00	1.00	0.00	25.18	75.88	2.00	0.00	1.00	0.00
25.21	79.36	2.00	0.00	1.00	0.00	25.27	81.92	2.00	0.00	1.00	0.00
25.37	83.91	2.00	0.00	1.00	0.00	25.42	85.20	2.00	0.00	1.00	0.00
25.46	86.58	2.00	0.00	1.00	0.00	25.56	87.92	2.00	0.00	1.00	0.00
25.62	89.28	2.00	0.00	1.00	0.00	25.66	90.15	2.00	0.00	1.00	0.00
25.76	91.40	2.00	0.00	1.00	0.00	25.81	93.58	2.00	0.00	1.00	0.00
25.85	96.83	2.00	0.00	1.00	0.00	25.93	100.43	2.00	0.00	1.00	0.00
26.01	103.94	2.00	0.00	1.00	0.00	26.07	107.61	2.00	0.00	1.00	0.00
26.16	110.58	2.00	0.00	1.00	0.00	26.21	113.13	2.00	0.00	1.00	0.00
26.26	114.72	2.00	0.00	1.00	0.00	26.32	115.78	2.00	0.00	1.00	0.00
26.40	116.09	2.00	0.00	1.00	0.00	26.46	115.50	2.00	0.00	1.00	0.00
26.52	114.68	2.00	0.00	1.00	0.00	26.60	113.83	2.00	0.00	1.00	0.00
26.66	113.24	2.00	0.00	1.00	0.00	26.72	112.91	2.00	0.00	1.00	0.00
26.80	112.78	2.00	0.00	1.00	0.00	26.85	112.89	2.00	0.00	1.00	0.00

<b>:: Post-earthquake settlement due to soil liquefaction :: (continued)</b>											
Depth (ft)	Q <sub>tn,cs</sub>	FS	e <sub>v</sub> (%)	DF	Settlement (in)	Depth (ft)	Q <sub>tn,cs</sub>	FS	e <sub>v</sub> (%)	DF	Settlement (in)
26.91	113.11	2.00	0.00	1.00	0.00	26.99	113.27	2.00	0.00	1.00	0.00
27.04	112.85	2.00	0.00	1.00	0.00	27.14	111.89	2.00	0.00	1.00	0.00
27.19	110.38	2.00	0.00	1.00	0.00	27.24	107.72	2.00	0.00	1.00	0.00
27.34	104.70	2.00	0.00	1.00	0.00	27.39	101.84	2.00	0.00	1.00	0.00
27.44	99.99	2.00	0.00	1.00	0.00	27.53	98.46	2.00	0.00	1.00	0.00
27.56	97.29	2.00	0.00	1.00	0.00	27.63	97.21	2.00	0.00	1.00	0.00
27.72	97.56	2.00	0.00	1.00	0.00	27.76	98.27	2.00	0.00	1.00	0.00
27.82	99.14	2.00	0.00	1.00	0.00	27.92	100.03	2.00	0.00	1.00	0.00
27.96	97.73	2.00	0.00	1.00	0.00	28.03	95.32	2.00	0.00	1.00	0.00
28.12	92.79	2.00	0.00	1.00	0.00	28.17	93.86	2.00	0.00	1.00	0.00
28.22	94.45	2.00	0.00	1.00	0.00	28.32	95.15	2.00	0.00	1.00	0.00
28.37	95.20	2.00	0.00	1.00	0.00	28.42	93.91	2.00	0.00	1.00	0.00
28.48	86.53	2.00	0.00	1.00	0.00	28.58	83.32	2.00	0.00	1.00	0.00
28.63	87.39	2.00	0.00	1.00	0.00	28.68	94.28	2.00	0.00	1.00	0.00
28.77	100.24	2.00	0.00	1.00	0.00	28.81	104.26	2.00	0.00	1.00	0.00
28.87	106.93	0.18	2.21	1.00	0.02	28.94	108.99	0.18	2.18	1.00	0.02
29.01	109.43	0.19	2.17	1.00	0.02	29.07	108.50	0.18	2.19	1.00	0.02
29.17	106.91	2.00	0.00	1.00	0.00	29.21	104.97	2.00	0.00	1.00	0.00
29.27	103.44	2.00	0.00	1.00	0.00	29.35	103.59	2.00	0.00	1.00	0.00
29.41	106.98	2.00	0.00	1.00	0.00	29.46	113.61	2.00	0.00	1.00	0.00
29.56	120.54	2.00	0.00	1.00	0.00	29.61	129.14	2.00	0.00	1.00	0.00
29.70	133.93	2.00	0.00	1.00	0.00	29.76	136.87	2.00	0.00	1.00	0.00
29.79	134.52	2.00	0.00	1.00	0.00	29.86	129.57	2.00	0.00	1.00	0.00
29.95	123.33	2.00	0.00	1.00	0.00	30.00	117.16	2.00	0.00	1.00	0.00
30.06	110.92	2.00	0.00	1.00	0.00	30.15	104.10	2.00	0.00	1.00	0.00
30.19	96.35	2.00	0.00	1.00	0.00	30.25	89.37	2.00	0.00	1.00	0.00
30.35	83.09	2.00	0.00	1.00	0.00	30.40	78.92	2.00	0.00	1.00	0.00
30.45	77.73	2.00	0.00	1.00	0.00	30.54	77.55	2.00	0.00	1.00	0.00
30.58	77.57	2.00	0.00	1.00	0.00	30.64	77.78	2.00	0.00	1.00	0.00
30.74	78.31	2.00	0.00	1.00	0.00	30.79	79.26	2.00	0.00	1.00	0.00
30.84	80.39	2.00	0.00	1.00	0.00	30.94	81.19	2.00	0.00	1.00	0.00
30.98	81.15	2.00	0.00	1.00	0.00	31.04	80.23	2.00	0.00	1.00	0.00
31.14	79.11	2.00	0.00	1.00	0.00	31.19	78.36	2.00	0.00	1.00	0.00
31.23	78.03	2.00	0.00	1.00	0.00	31.32	77.83	2.00	0.00	1.00	0.00
31.38	77.68	2.00	0.00	1.00	0.00	31.43	77.76	2.00	0.00	1.00	0.00
31.52	77.83	2.00	0.00	1.00	0.00	31.58	77.94	2.00	0.00	1.00	0.00
31.64	77.92	2.00	0.00	1.00	0.00	31.70	77.56	2.00	0.00	1.00	0.00
31.78	76.99	2.00	0.00	1.00	0.00	31.83	76.49	2.00	0.00	1.00	0.00
31.90	76.35	2.00	0.00	1.00	0.00	31.97	76.41	2.00	0.00	1.00	0.00
32.03	77.34	2.00	0.00	1.00	0.00	32.09	79.61	2.00	0.00	1.00	0.00
32.16	81.54	2.00	0.00	1.00	0.00	32.22	80.79	2.00	0.00	1.00	0.00
32.29	77.39	2.00	0.00	1.00	0.00	32.35	75.58	2.00	0.00	1.00	0.00
32.42	73.62	2.00	0.00	1.00	0.00	32.48	76.57	2.00	0.00	1.00	0.00
32.55	77.64	2.00	0.00	1.00	0.00	32.61	79.08	2.00	0.00	1.00	0.00
32.70	75.63	2.00	0.00	1.00	0.00	32.75	73.04	2.00	0.00	1.00	0.00
32.81	73.40	2.00	0.00	1.00	0.00	32.91	75.21	2.00	0.00	1.00	0.00
32.96	76.96	2.00	0.00	1.00	0.00	33.01	78.24	2.00	0.00	1.00	0.00
33.10	79.14	2.00	0.00	1.00	0.00	33.14	79.35	2.00	0.00	1.00	0.00

<b>:: Post-earthquake settlement due to soil liquefaction :: (continued)</b>											
Depth (ft)	Q <sub>tn,cs</sub>	FS	e <sub>v</sub> (%)	DF	Settlement (in)	Depth (ft)	Q <sub>tn,cs</sub>	FS	e <sub>v</sub> (%)	DF	Settlement (in)
33.20	78.72	2.00	0.00	1.00	0.00	33.30	77.79	2.00	0.00	1.00	0.00
33.36	77.41	2.00	0.00	1.00	0.00	33.40	79.66	2.00	0.00	1.00	0.00
33.50	84.32	2.00	0.00	1.00	0.00	33.56	90.98	2.00	0.00	1.00	0.00
33.64	96.38	2.00	0.00	1.00	0.00	33.70	100.46	2.00	0.00	1.00	0.00
33.73	102.95	2.00	0.00	1.00	0.00	33.80	105.93	2.00	0.00	1.00	0.00
33.89	108.78	2.00	0.00	1.00	0.00	33.94	111.53	2.00	0.00	1.00	0.00
34.04	112.82	2.00	0.00	1.00	0.00	34.09	113.47	2.00	0.00	1.00	0.00
34.14	114.32	2.00	0.00	1.00	0.00	34.22	115.60	2.00	0.00	1.00	0.00
34.28	116.83	2.00	0.00	1.00	0.00	34.33	116.90	2.00	0.00	1.00	0.00
34.43	116.14	2.00	0.00	1.00	0.00	34.48	115.39	2.00	0.00	1.00	0.00
34.53	115.31	2.00	0.00	1.00	0.00	34.63	115.25	2.00	0.00	1.00	0.00
34.67	115.15	2.00	0.00	1.00	0.00	34.72	114.47	2.00	0.00	1.00	0.00
34.78	113.58	2.00	0.00	1.00	0.00	34.87	112.58	2.00	0.00	1.00	0.00
34.93	111.39	2.00	0.00	1.00	0.00	34.98	108.78	2.00	0.00	1.00	0.00
35.05	104.93	2.00	0.00	1.00	0.00	35.13	100.25	2.00	0.00	1.00	0.00
35.18	96.41	2.00	0.00	1.00	0.00	35.25	93.26	2.00	0.00	1.00	0.00
35.32	91.34	2.00	0.00	1.00	0.00	35.38	90.29	2.00	0.00	1.00	0.00
35.46	90.17	2.00	0.00	1.00	0.00	35.52	90.62	2.00	0.00	1.00	0.00
35.57	92.07	2.00	0.00	1.00	0.00	35.67	94.41	2.00	0.00	1.00	0.00
35.71	97.53	2.00	0.00	1.00	0.00	35.77	100.67	2.00	0.00	1.00	0.00
35.86	103.05	2.00	0.00	1.00	0.00	35.91	104.42	2.00	0.00	1.00	0.00
35.96	105.00	2.00	0.00	1.00	0.00	36.03	105.30	2.00	0.00	1.00	0.00
36.10	105.41	2.00	0.00	1.00	0.00	36.16	104.19	2.00	0.00	1.00	0.00
36.25	102.36	2.00	0.00	1.00	0.00	36.30	100.21	2.00	0.00	1.00	0.00
36.35	98.92	2.00	0.00	1.00	0.00	36.42	97.36	2.00	0.00	1.00	0.00
36.50	95.72	2.00	0.00	1.00	0.00	36.55	92.53	2.00	0.00	1.00	0.00
36.64	88.89	2.00	0.00	1.00	0.00	36.69	86.86	2.00	0.00	1.00	0.00
36.75	87.05	2.00	0.00	1.00	0.00	36.83	87.93	2.00	0.00	1.00	0.00
36.89	87.54	2.00	0.00	1.00	0.00	36.94	86.79	2.00	0.00	1.00	0.00
37.03	86.12	2.00	0.00	1.00	0.00	37.09	85.12	2.00	0.00	1.00	0.00
37.14	84.30	2.00	0.00	1.00	0.00	37.24	83.73	2.00	0.00	1.00	0.00
37.29	83.19	2.00	0.00	1.00	0.00	37.34	83.28	2.00	0.00	1.00	0.00
37.44	83.78	2.00	0.00	1.00	0.00	37.48	85.65	2.00	0.00	1.00	0.00
37.53	88.25	2.00	0.00	1.00	0.00	37.64	90.69	2.00	0.00	1.00	0.00
37.69	93.01	2.00	0.00	1.00	0.00	37.73	96.67	2.00	0.00	1.00	0.00
37.83	100.42	2.00	0.00	1.00	0.00	37.89	103.71	2.00	0.00	1.00	0.00
37.93	104.54	2.00	0.00	1.00	0.00	38.03	104.86	2.00	0.00	1.00	0.00
38.07	105.51	2.00	0.00	1.00	0.00	38.13	106.52	2.00	0.00	1.00	0.00
38.20	107.79	2.00	0.00	1.00	0.00	38.27	108.90	2.00	0.00	1.00	0.00
38.33	110.36	2.00	0.00	1.00	0.00	38.40	112.21	2.00	0.00	1.00	0.00
38.47	114.40	2.00	0.00	1.00	0.00	38.53	116.14	2.00	0.00	1.00	0.00
38.59	116.91	2.00	0.00	1.00	0.00	38.67	116.90	2.00	0.00	1.00	0.00
38.72	116.63	2.00	0.00	1.00	0.00	38.81	116.28	2.00	0.00	1.00	0.00
38.87	115.88	2.00	0.00	1.00	0.00	38.92	115.18	2.00	0.00	1.00	0.00
38.99	114.80	2.00	0.00	1.00	0.00	39.07	115.21	2.00	0.00	1.00	0.00
39.12	117.01	2.00	0.00	1.00	0.00	39.21	118.63	2.00	0.00	1.00	0.00
39.26	119.77	2.00	0.00	1.00	0.00	39.31	119.74	2.00	0.00	1.00	0.00
39.38	119.50	2.00	0.00	1.00	0.00	39.46	119.35	2.00	0.00	1.00	0.00

<b>:: Post-earthquake settlement due to soil liquefaction :: (continued)</b>											
Depth (ft)	Q <sub>tn,cs</sub>	FS	e <sub>v</sub> (%)	DF	Settlement (in)	Depth (ft)	Q <sub>tn,cs</sub>	FS	e <sub>v</sub> (%)	DF	Settlement (in)
39.51	119.50	2.00	0.00	1.00	0.00	39.58	119.91	2.00	0.00	1.00	0.00
39.65	120.08	2.00	0.00	1.00	0.00	39.71	119.96	2.00	0.00	1.00	0.00
39.77	118.85	2.00	0.00	1.00	0.00	39.85	117.32	2.00	0.00	1.00	0.00
39.90	116.10	2.00	0.00	1.00	0.00	40.00	115.50	2.00	0.00	1.00	0.00
40.05	115.30	2.00	0.00	1.00	0.00	40.10	114.78	2.00	0.00	1.00	0.00
40.17	113.79	2.00	0.00	1.00	0.00	40.25	112.62	2.00	0.00	1.00	0.00
40.29	111.11	2.00	0.00	1.00	0.00	40.36	109.80	2.00	0.00	1.00	0.00
40.44	108.50	2.00	0.00	1.00	0.00	40.52	107.33	2.00	0.00	1.00	0.00
40.55	105.63	2.00	0.00	1.00	0.00	40.62	102.99	2.00	0.00	1.00	0.00
40.71	100.08	2.00	0.00	1.00	0.00	40.76	98.12	2.00	0.00	1.00	0.00
40.84	97.75	2.00	0.00	1.00	0.00	40.90	98.14	2.00	0.00	1.00	0.00
40.96	98.09	2.00	0.00	1.00	0.00	41.01	96.68	2.00	0.00	1.00	0.00
41.10	95.23	2.00	0.00	1.00	0.00	41.16	94.41	2.00	0.00	1.00	0.00
41.21	94.90	2.00	0.00	1.00	0.00	41.30	95.40	2.00	0.00	1.00	0.00
41.35	95.81	2.00	0.00	1.00	0.00	41.45	95.94	2.00	0.00	1.00	0.00
41.50	95.83	2.00	0.00	1.00	0.00	41.55	95.78	2.00	0.00	1.00	0.00
41.65	95.66	2.00	0.00	1.00	0.00	41.70	95.91	2.00	0.00	1.00	0.00
41.75	96.65	2.00	0.00	1.00	0.00	41.81	98.09	2.00	0.00	1.00	0.00
41.89	99.84	2.00	0.00	1.00	0.00	41.97	101.15	2.00	0.00	1.00	0.00
42.04	101.73	2.00	0.00	1.00	0.00	42.09	101.37	2.00	0.00	1.00	0.00
42.14	100.25	2.00	0.00	1.00	0.00	42.21	98.26	2.00	0.00	1.00	0.00
42.28	96.22	2.00	0.00	1.00	0.00	42.32	93.17	2.00	0.00	1.00	0.00
42.42	90.24	2.00	0.00	1.00	0.00	42.48	87.25	2.00	0.00	1.00	0.00
42.54	85.84	2.00	0.00	1.00	0.00	42.59	85.75	2.00	0.00	1.00	0.00
42.67	86.74	2.00	0.00	1.00	0.00	42.73	89.34	2.00	0.00	1.00	0.00
42.83	91.74	2.00	0.00	1.00	0.00	42.88	93.97	2.00	0.00	1.00	0.00
42.93	95.04	2.00	0.00	1.00	0.00	42.98	95.98	2.00	0.00	1.00	0.00
43.07	96.49	2.00	0.00	1.00	0.00	43.13	96.71	2.00	0.00	1.00	0.00
43.18	96.60	2.00	0.00	1.00	0.00	43.26	96.33	2.00	0.00	1.00	0.00
43.32	96.36	2.00	0.00	1.00	0.00	43.37	96.13	2.00	0.00	1.00	0.00
43.45	95.93	2.00	0.00	1.00	0.00	43.52	95.76	2.00	0.00	1.00	0.00
43.58	96.65	2.00	0.00	1.00	0.00	43.66	98.37	2.00	0.00	1.00	0.00
43.72	100.91	2.00	0.00	1.00	0.00	43.77	103.61	2.00	0.00	1.00	0.00
43.84	106.20	2.00	0.00	1.00	0.00	43.91	108.42	2.00	0.00	1.00	0.00
43.97	110.71	2.00	0.00	1.00	0.00	44.05	112.65	2.00	0.00	1.00	0.00
44.11	114.09	2.00	0.00	1.00	0.00	44.16	112.61	2.00	0.00	1.00	0.00
44.24	110.24	2.00	0.00	1.00	0.00	44.31	111.26	2.00	0.00	1.00	0.00
44.36	114.61	2.00	0.00	1.00	0.00	44.44	118.63	2.00	0.00	1.00	0.00
44.51	119.47	2.00	0.00	1.00	0.00	44.56	119.92	2.00	0.00	1.00	0.00
44.65	119.88	2.00	0.00	1.00	0.00	44.70	119.59	2.00	0.00	1.00	0.00
44.76	119.13	2.00	0.00	1.00	0.00	44.84	118.69	2.00	0.00	1.00	0.00
44.90	118.00	2.00	0.00	1.00	0.00	44.98	117.20	2.00	0.00	1.00	0.00
45.04	116.24	2.00	0.00	1.00	0.00	45.10	115.75	2.00	0.00	1.00	0.00
45.16	115.44	2.00	0.00	1.00	0.00	45.24	115.30	2.00	0.00	1.00	0.00
45.29	114.95	2.00	0.00	1.00	0.00	45.38	114.64	2.00	0.00	1.00	0.00
45.44	114.44	2.00	0.00	1.00	0.00	45.49	114.30	2.00	0.00	1.00	0.00
45.55	114.00	2.00	0.00	1.00	0.00	45.64	113.60	2.00	0.00	1.00	0.00
45.69	113.08	2.00	0.00	1.00	0.00	45.74	112.29	2.00	0.00	1.00	0.00

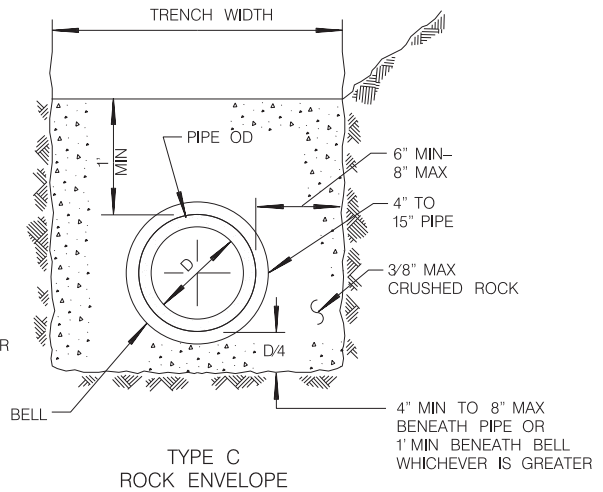
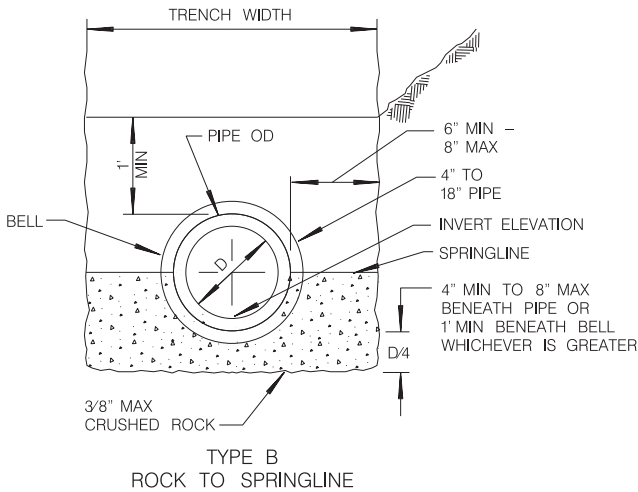
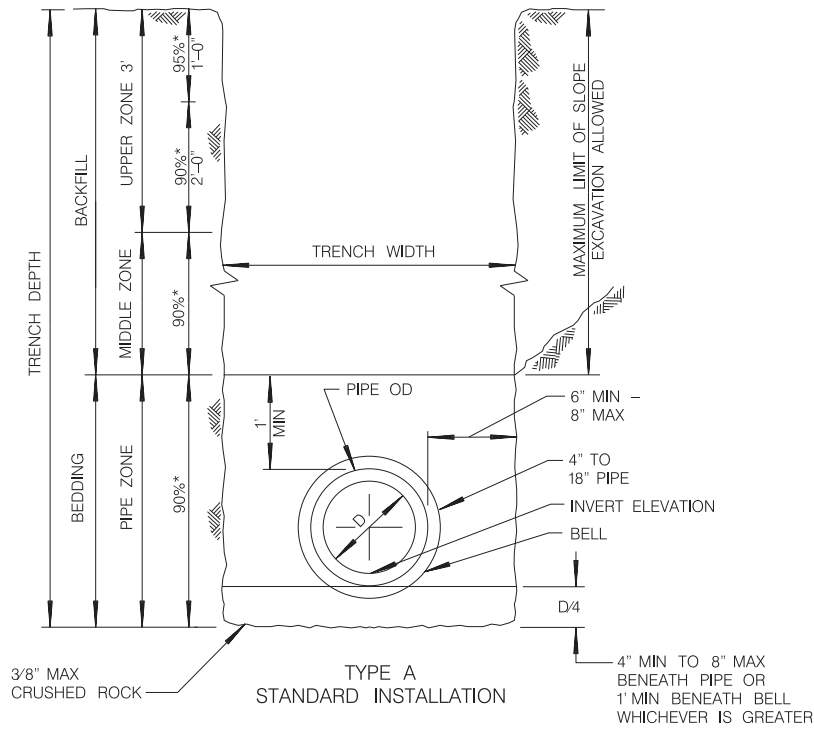
:: Post-earthquake settlement due to soil liquefaction :: (continued)											
Depth (ft)	$Q_{tn,cs}$	FS	$e_v$ (%)	DF	Settlement (in)	Depth (ft)	$Q_{tn,cs}$	FS	$e_v$ (%)	DF	Settlement (in)
45.83	111.20	2.00	0.00	1.00	0.00	45.88	109.95	2.00	0.00	1.00	0.00
45.96	109.10	2.00	0.00	1.00	0.00	46.02	108.67	2.00	0.00	1.00	0.00
46.07	108.65	2.00	0.00	1.00	0.00	46.18	108.42	2.00	0.00	1.00	0.00
46.22	108.24	2.00	0.00	1.00	0.00	46.29	108.09	2.00	0.00	1.00	0.00
46.37	108.17	2.00	0.00	1.00	0.00	46.42	108.32	2.00	0.00	1.00	0.00
46.47	108.41	2.00	0.00	1.00	0.00	46.52	108.32	2.00	0.00	1.00	0.00
46.61	108.12	2.00	0.00	1.00	0.00	46.67	107.92	2.00	0.00	1.00	0.00
46.73	108.21	2.00	0.00	1.00	0.00	46.81	108.52	2.00	0.00	1.00	0.00
46.87	108.81	2.00	0.00	1.00	0.00	46.92	108.09	2.00	0.00	1.00	0.00
47.00	106.39	2.00	0.00	1.00	0.00	47.06	103.83	2.00	0.00	1.00	0.00
47.11	100.33	2.00	0.00	1.00	0.00	47.20	96.05	2.00	0.00	1.00	0.00
47.26	90.79	2.00	0.00	1.00	0.00	47.31	84.48	2.00	0.00	1.00	0.00
47.40	77.86	2.00	0.00	1.00	0.00	47.46	71.96	2.00	0.00	1.00	0.00
47.51	68.16	2.00	0.00	1.00	0.00	47.59	66.47	2.00	0.00	1.00	0.00
47.65	65.90	2.00	0.00	1.00	0.00	47.71	65.99	2.00	0.00	1.00	0.00
47.80	65.93	2.00	0.00	1.00	0.00	47.84	66.14	2.00	0.00	1.00	0.00
47.94	66.28	2.00	0.00	1.00	0.00	48.00	66.38	2.00	0.00	1.00	0.00
48.04	66.04	2.00	0.00	1.00	0.00	48.10	65.01	2.00	0.00	1.00	0.00
48.20	63.73	2.00	0.00	1.00	0.00	48.24	62.19	2.00	0.00	1.00	0.00
48.30	60.96	2.00	0.00	1.00	0.00	48.37	60.35	2.00	0.00	1.00	0.00
48.44	59.98	2.00	0.00	1.00	0.00	48.49	60.47	2.00	0.00	1.00	0.00
48.59	61.12	2.00	0.00	1.00	0.00	48.64	63.18	2.00	0.00	1.00	0.00
48.72	65.55	2.00	0.00	1.00	0.00	48.78	67.88	2.00	0.00	1.00	0.00
48.82	70.54	2.00	0.00	1.00	0.00	48.92	72.98	2.00	0.00	1.00	0.00
48.96	75.45	2.00	0.00	1.00	0.00	49.03	77.08	2.00	0.00	1.00	0.00
49.09	80.49	2.00	0.00	1.00	0.00	49.17	84.14	2.00	0.00	1.00	0.00
49.23	88.28	2.00	0.00	1.00	0.00	49.28	91.38	2.00	0.00	1.00	0.00
49.38	94.08	2.00	0.00	1.00	0.00	49.42	95.44	2.00	0.00	1.00	0.00
49.48	95.29	2.00	0.00	1.00	0.00	49.57	94.39	2.00	0.00	1.00	0.00
49.63	93.32	2.00	0.00	1.00	0.00	49.68	91.40	2.00	0.00	1.00	0.00
49.77	88.99	2.00	0.00	1.00	0.00	49.83	86.44	2.00	0.00	1.00	0.00
49.88	84.77	2.00	0.00	1.00	0.00	49.97	83.54	2.00	0.00	1.00	0.00
50.03	82.88	2.00	0.00	1.00	0.00						

**Total estimated settlement: 1.03**

#### Abbreviations

$Q_{tn,cs}$ :	Equivalent clean sand normalized cone resistance
FS:	Factor of safety against liquefaction
$e_v$ (%):	Post-liquefaction volumetric strain
DF:	$e_v$ depth weighting factor
Settlement:	Calculated settlement

# APPENDIX E



**NOTES**

1. FOR TRENCH RESURFACING IN IMPROVED STREETS, SEE STANDARD DRAWINGS SDG-107 AND SDG-108.
2. (\*) INDICATES MINIMUM RELATIVE COMPACTION.
3. MINIMUM DEPTH OF COVER FROM THE TOP OF PIPE TO FINISH GRADE FOR PVC SDR 35 SEWER MAIN SHALL BE 5'. FOR SHALLOWER DEPTH, SPECIAL DESIGN IS REQUIRED. SEE SDS-101.
4. SEE TYPE A INSTALLATION FOR DETAILS NOT SHOWN FOR TYPES B AND C.
5. FOR PIPE SIZE ENCASEMENT LARGER THAN 15", MAXIMUM SIDE WALL CLEARANCE SHALL BE 12" OR AS SHOWN ON THE PLANS.
6. 6" METAL TAPE SHALL BE INSTALLED ABOVE PIPE 4" BELOW TRENCH CAP AND 12" BELOW FINISH GRADE IN UNIMPROVED STREETS.
7. 1" SAND CUSHION OR A 6" MINIMUM SAND CUSHION WITH 1" NEOPRENE PAD SHALL BE PLACED FOR CROSSINGS UTILITIES WHEN VERTICAL CLEARANCE IS 1' OR LESS. THE NEOPRENE PAD SHALL BE PLACED ON THE MOST FRAGILE UTILITY.

From: City of San Diego Standard Drawing SDS-110 (2016)


**LANDMARK**  
Geo-Engineers and Geologists  
Project No.: LE22111

**Pipe Bedding and Trench Backfill  
Recommendations**

**Plate  
E-1**
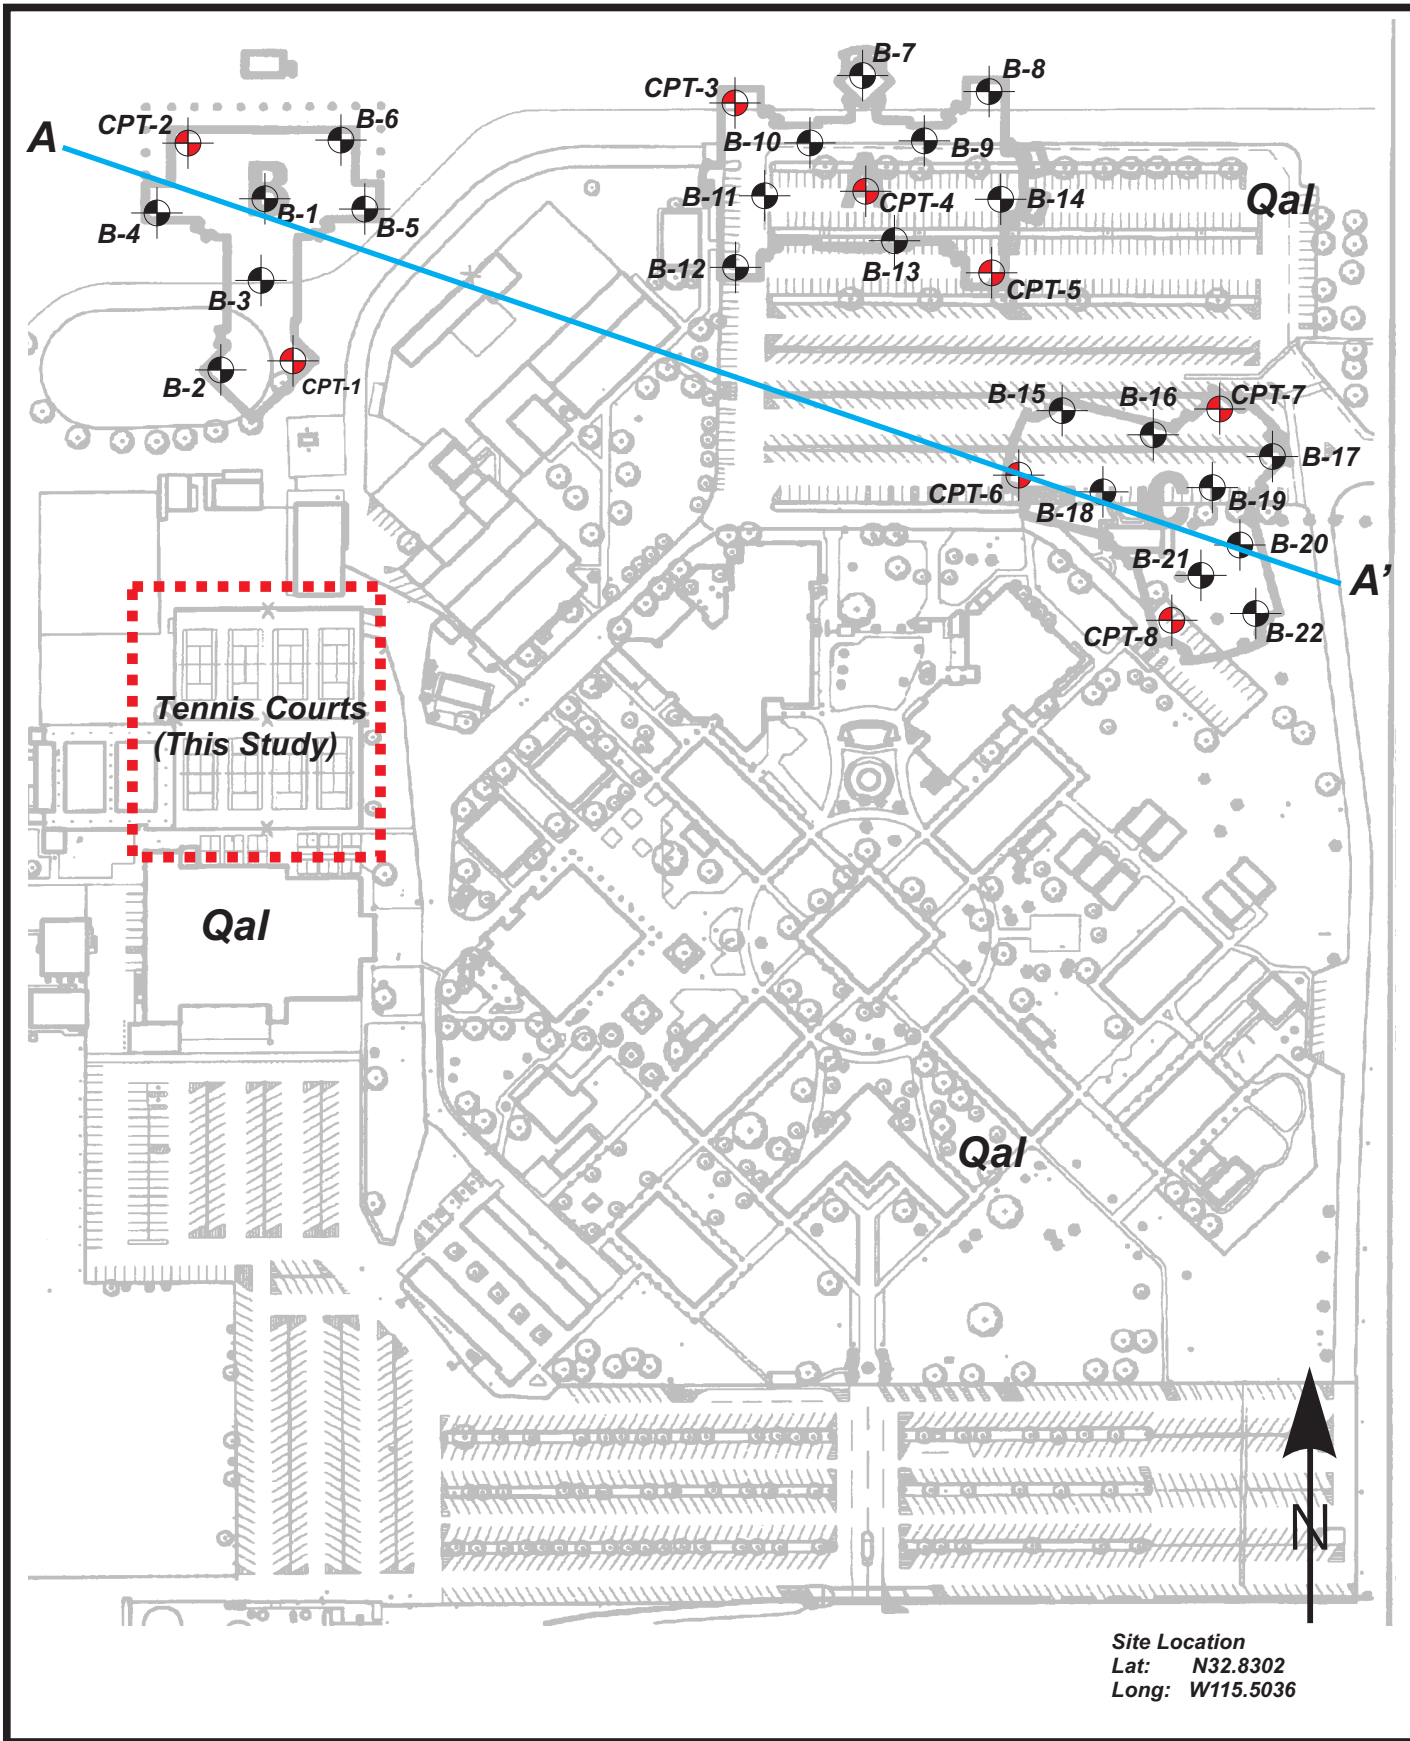
# APPENDIX F





Site Location  
 Lat: N32.8302  
 Long: W115.5036

**LANDMARK**  
 Geo-Engineers and Geologists  
 Project No.: LE06360


Site and Exploration Map

Plate  
 A-2

CLIENT: Imperial Valley College  
 PROJECT: IVC Expansion -- Imperial, CA  
 LOCATION: See Site and Boring Location Plan

CONE PENETROMETER: HOLGUIN, FAHAN & ASSC. Truck Mounted Electric  
 Cone with 23 ton reaction weight  
 DATE: 09/29/06

### LOG OF CONE SOUNDING DATA CPT-1

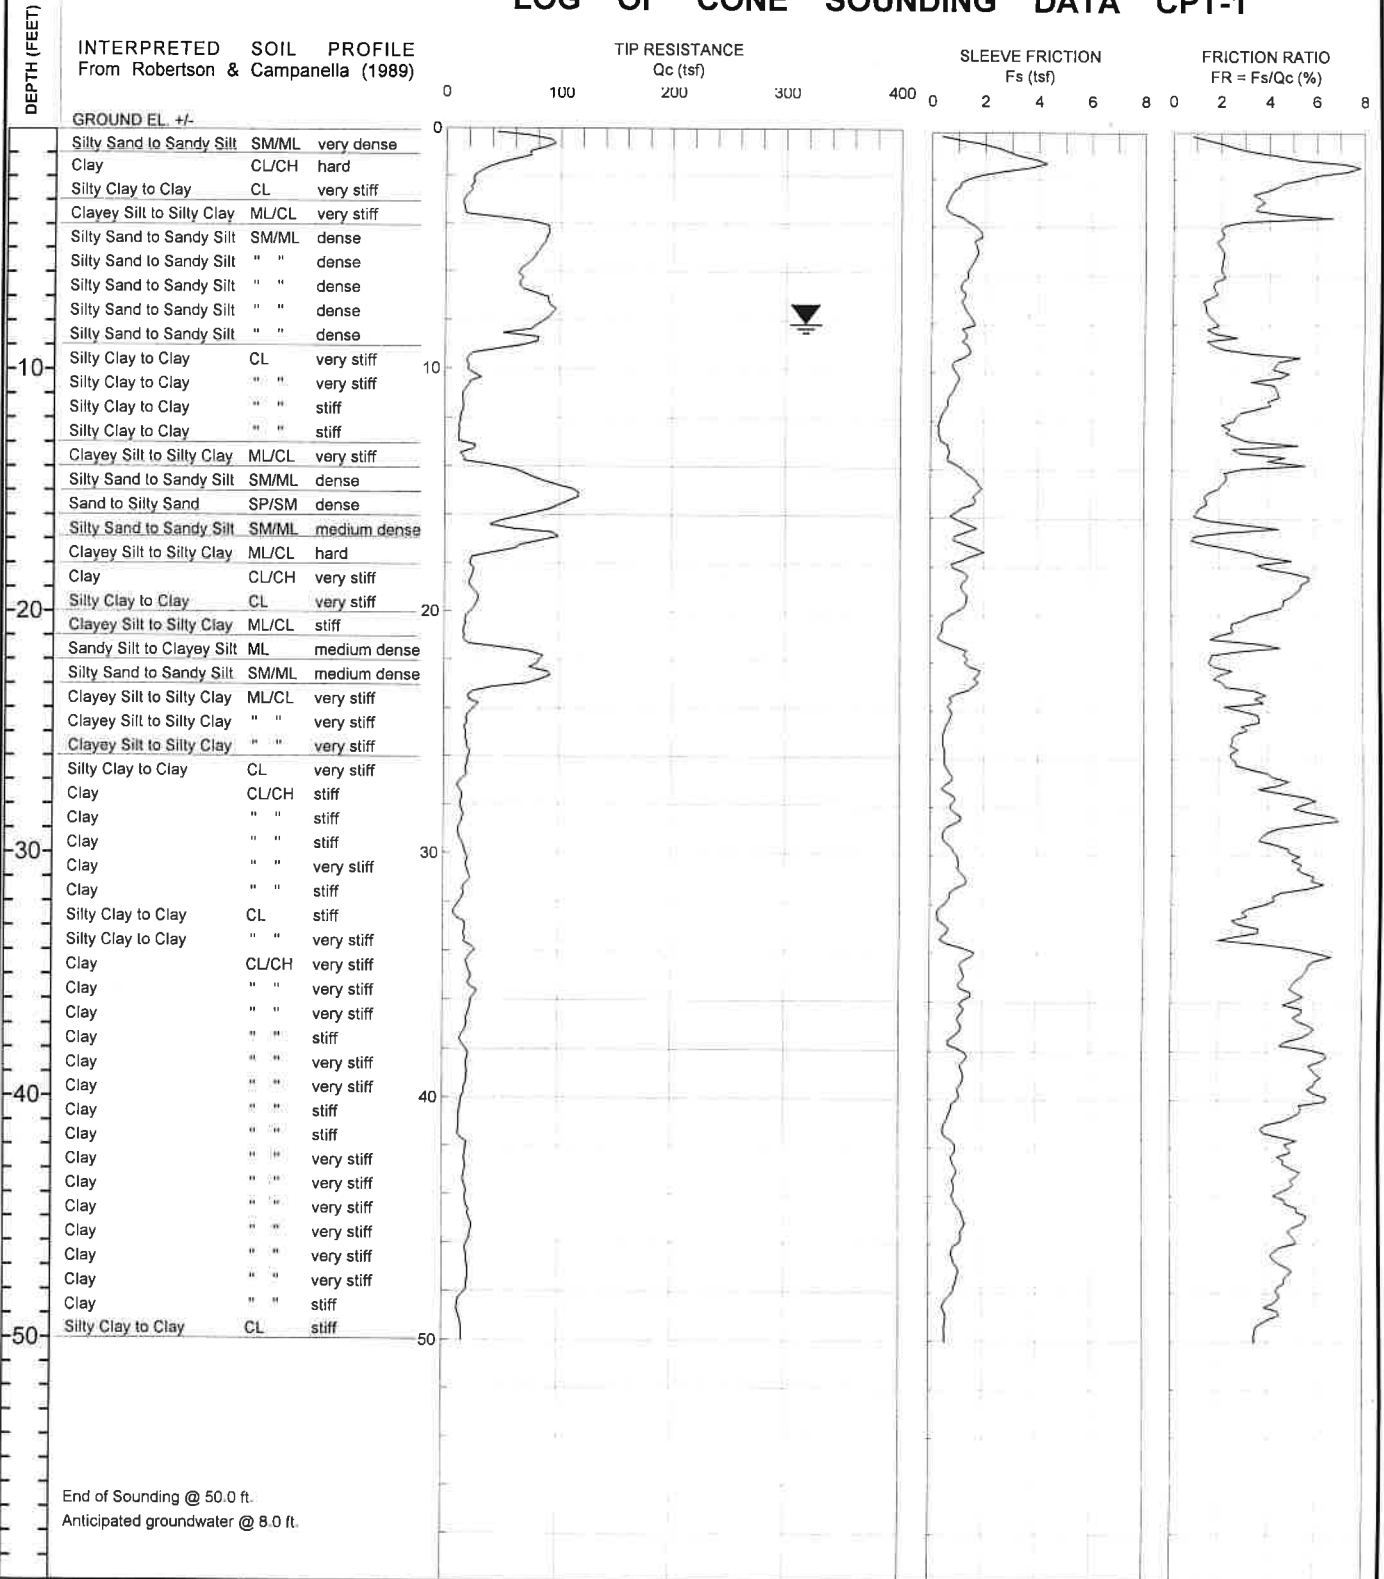

End of Sounding @ 50.0 ft.  
 Anticipated groundwater @ 8.0 ft.

LANDMARK CONSULTANTS, INC.

CONE PENETROMETER INTERPRETATION (based on Robertson & Campanella, 1989, refer to Key to CPT logs)

Project: IVC Expansion – Imperial, CA

Project No: LE06360

Date: 09/29/06

CONE SOUNDING: CPT-1

Est. GWT (ft): 8.0

Phi Correlation: 0 0-Schm(78),1-R&C(83),2-PHT(74)

Base Depth meters	Base Depth feet	Avg Tip Qc, tsf	Avg Friction Ratio, %	1 Soil Type	Soil Classification	USC	Density or Consistency	Est. Density (pcf)	Qc N	SPT N(60)	Cn or Cq	Norm. Qc1n	Est. % Fines	Rel. Dr (%)	Nk Phi (deg.)	Su (tsf)	OCR
0.15	0.5	69.70	1.48	7	Silty Sand to Sandy Silt	SM/ML	very dense	115	4.5	15	2.00	131.8	25	124	45		
0.30	1.0	84.18	3.51	6	Sandy Silt to Clayey Silt	ML	very dense	115	3.5	24	2.00	159.1	40	113	44		
0.45	1.5	60.37	6.76	11	Overconsolidated Soil	??	very dense	120	1.0	60	2.00	114.1	65	95	41		
0.60	2.0	30.74	6.24	3	Clay	CL/CH	very stiff	125	1.3	25	2.00		80			1.80	>10
0.75	2.5	23.46	4.29	4	Silty Clay to Clay	CL	very stiff	125	1.8	13	2.00		75			1.37	>10
0.93	3.0	19.25	3.57	4	Silty Clay to Clay	CL	very stiff	125	1.8	11	2.00		75			1.12	>10
1.08	3.5	15.85	3.81	4	Silty Clay to Clay	CL	stiff	125	1.8	9	2.00		85			0.92	>10
1.23	4.0	46.29	3.91	5	Clayey Silt to Silty Clay	ML/CL	hard	120	2.5	19	2.00		55			2.71	>10
1.38	4.5	89.61	2.06	7	Silty Sand to Sandy Silt	SM/ML	dense	115	4.5	20	2.00	169.4	30	88	40		
1.53	5.0	86.04	1.93	7	Silty Sand to Sandy Silt	SM/ML	dense	115	4.5	19	1.92	156.5	25	86	40		
1.68	5.5	78.08	2.07	7	Silty Sand to Sandy Silt	SM/ML	dense	115	4.5	17	1.83	135.4	30	81	39		
1.83	6.0	65.88	2.08	7	Silty Sand to Sandy Silt	SM/ML	dense	115	4.5	15	1.76	109.3	35	75	39		
1.98	6.5	65.56	1.72	7	Silty Sand to Sandy Silt	SM/ML	dense	115	4.5	15	1.69	104.5	30	74	38		
2.13	7.0	78.85	1.57	7	Silty Sand to Sandy Silt	SM/ML	dense	115	4.5	18	1.63	121.1	25	78	39		
2.28	7.5	92.61	1.39	8	Sand to Silty Sand	SP/SM	dense	115	5.5	17	1.57	137.4	20	82	39		
2.45	8.0	89.15	1.75	7	Silty Sand to Sandy Silt	SM/ML	dense	115	4.5	20	1.52	128.0	25	80	39		
2.60	8.5	67.87	1.95	7	Silty Sand to Sandy Silt	SM/ML	dense	115	4.5	15	1.50	96.1	30	71	38		
2.75	9.0	76.24	1.75	7	Silty Sand to Sandy Silt	SM/ML	dense	115	4.5	17	1.48	106.5	30	74	38		
2.90	9.5	28.74	4.39	4	Silty Clay to Clay	CL	very stiff	125	1.8	16	1.46		70			1.66	>10
3.05	10.0	19.49	4.44	3	Clay	CL/CH	very stiff	125	1.3	16	1.43		85			1.12	>10
3.20	10.5	25.70	3.99	4	Silty Clay to Clay	CL	very stiff	125	1.8	15	1.41		75			1.48	>10
3.35	11.0	17.71	4.39	3	Clay	CL/CH	very stiff	125	1.3	14	1.39		90			1.01	>10
3.50	11.5	15.77	3.82	4	Silty Clay to Clay	CL	stiff	125	1.8	9	1.37		90			0.89	>10
3.65	12.0	14.44	2.69	5	Clayey Silt to Silty Clay	ML/CL	stiff	120	2.5	6	1.35		85			0.82	>10
3.80	12.5	12.84	2.24	5	Clayey Silt to Silty Clay	ML/CL	stiff	120	2.5	5	1.34		85			0.72	>10
3.95	13.0	12.19	3.69	4	Silty Clay to Clay	CL	stiff	125	1.8	7	1.32		100			0.68	>10
4.13	13.5	21.49	3.37	5	Clayey Silt to Silty Clay	ML/CL	very stiff	120	2.5	9	1.31		80			1.23	>10
4.28	14.0	24.75	4.18	4	Silty Clay to Clay	CL	very stiff	125	1.8	14	1.29		80			1.42	>10
4.43	14.5	68.33	2.25	7	Silty Sand to Sandy Silt	SM/ML	medium dense	115	4.5	15	1.28	82.4	40	67	37		
4.58	15.0	98.89	1.87	7	Silty Sand to Sandy Silt	SM/ML	dense	115	4.5	22	1.26	118.0	30	77	39		
4.73	15.5	114.14	1.43	8	Sand to Silty Sand	SP/SM	dense	115	5.5	21	1.25	134.9	25	81	39		
4.88	16.0	83.46	1.20	8	Sand to Silty Sand	SP/SM	dense	115	5.5	15	1.24	97.7	25	72	38		
5.03	16.5	48.59	3.20	6	Sandy Silt to Clayey Silt	ML	medium dense	115	3.5	14	1.23	56.3	55	56	36		
5.18	17.0	92.16	1.12	8	Sand to Silty Sand	SP/SM	dense	115	5.5	17	1.22	105.9	25	74	38		
5.33	17.5	55.76	3.23	6	Sandy Silt to Clayey Silt	ML	medium dense	115	3.5	16	1.20	63.5	55	59	36		
5.48	18.0	22.56	4.21	4	Silty Clay to Clay	CL	very stiff	125	1.8	13	1.19		90			1.28	>10
5.65	18.5	24.39	5.50	3	Clay	CL/CH	very stiff	125	1.3	20	1.18		100			1.39	>10
5.80	19.0	22.29	5.34	3	Clay	CL/CH	very stiff	125	1.3	18	1.17		100			1.27	>10
5.95	19.5	28.40	4.81	3	Clay	CL/CH	very stiff	125	1.3	23	1.16		90			1.62	>10
6.10	20.0	24.65	3.95	4	Silty Clay to Clay	CL	very stiff	125	1.8	14	1.15		90			1.40	>10
6.25	20.5	18.10	2.67	5	Clayey Silt to Silty Clay	ML/CL	very stiff	120	2.5	7	1.14		90			1.02	>10
6.40	21.0	16.74	2.05	5	Clayey Silt to Silty Clay	ML/CL	stiff	120	2.5	7	1.13		85			0.94	>10
6.55	21.5	28.80	3.63	5	Clayey Silt to Silty Clay	ML/CL	very stiff	120	2.5	12	1.12		80			1.64	>10
6.70	22.0	80.68	1.63	7	Silty Sand to Sandy Silt	SM/ML	medium dense	115	4.5	18	1.11	84.4	35	67	37		
6.85	22.5	81.34	2.11	7	Silty Sand to Sandy Silt	SM/ML	medium dense	115	4.5	18	1.10	84.4	40	67	37		
7.00	23.0	82.93	2.05	7	Silty Sand to Sandy Silt	SM/ML	medium dense	115	4.5	18	1.09	85.5	40	68	37		
7.18	23.5	28.85	3.61	5	Clayey Silt to Silty Clay	ML/CL	very stiff	120	2.5	12	1.08		85			1.64	>10
7.33	24.0	25.92	2.97	5	Clayey Silt to Silty Clay	ML/CL	very stiff	120	2.5	10	1.07		85			1.47	>10
7.48	24.5	20.65	3.61	4	Silty Clay to Clay	CL	very stiff	125	1.8	12	1.06		100			1.16	>10
7.63	25.0	18.75	2.90	5	Clayey Silt to Silty Clay	ML/CL	very stiff	120	2.5	7	1.06		95			1.05	>10
7.78	25.5	19.04	2.48	5	Clayey Silt to Silty Clay	ML/CL	very stiff	120	2.5	8	1.05		95			1.06	>10
7.93	26.0	21.19	2.55	5	Clayey Silt to Silty Clay	ML/CL	very stiff	120	2.5	8	1.04		90			1.19	>10
8.08	26.5	19.61	3.16	5	Clayey Silt to Silty Clay	ML/CL	very stiff	120	2.5	8	1.03		100			1.10	>10
8.23	27.0	16.54	4.50	3	Clay	CL/CH	stiff	125	1.3	13	1.03		100			0.91	5.31
8.38	27.5	13.96	4.56	3	Clay	CL/CH	stiff	125	1.3	11	1.02		100			0.76	4.00
8.53	28.0	14.93	5.51	3	Clay	CL/CH	stiff	125	1.3	12	1.01		100			0.82	4.28
8.68	28.5	16.27	6.53	3	Clay	CL/CH	stiff	125	1.3	13	1.00		100			0.90	4.78
8.85	29.0	13.54	4.66	3	Clay	CL/CH	stiff	125	1.3	11	0.99		100			0.73	3.58
9.00	29.5	13.95	3.89	4	Silty Clay to Clay	CL	stiff	125	1.8	8	0.99		100			0.76	4.57
9.15	30.0	18.13	5.02	3	Clay	CL/CH	very stiff	125	1.3	15	0.98		100			1.00	5.31
9.30	30.5	20.20	5.22	3	Clay	CL/CH	very stiff	125	1.3	16	0.97		100			1.12	6.21

LANDMARK CONSULTANTS, INC.

CONE PENETROMETER INTERPRETATION (based on Robertson & Campanella, 1989, refer to Key to CPT logs)

Project: IVC Expansion -- Imperial, CA

Project No: LE06360

Date: 09/29/06

CONE SOUNDING: CPT-1

Est. GWT (ft): 8.0


Phi Correlation: 0 0-Schm(78),1-R&C(83),2-PHT(74)

Base Depth meters	Base Depth feet	Avg Tip Qc, tsf	Avg Friction Ratio, %	1 Soil Type	Soil Classification	USC	Density or Consistency	Est. Density (pcf)	Qc N	SPT N(60)	Cn or Cq	Est. Rel. % Fines Dr	Rel. Dens. (%)	Nk Phi (deg.)	Su (tsf)	OCR
9.45	31.0	21.81	5.75	3	Clay	CL/CH	very stiff	125	1.3	17	0.97	100		1.22	6.88	
9.60	31.5	18.29	5.51	3	Clay	CL/CH	very stiff	125	1.3	15	0.96	100		1.01	5.10	
9.75	32.0	15.94	4.11	4	Silty Clay to Clay	CL	stiff	125	1.8	9	0.95	100		0.87	5.10	
9.90	32.5	9.85	3.08	4	Silty Clay to Clay	CL	stiff	125	1.8	6	0.95	100		0.51	2.41	
10.05	33.0	16.66	2.97	5	Clayey Silt to Silty Clay	ML/CL	stiff	120	2.5	7	0.94	100		0.91	7.27	
10.20	33.5	18.21	2.74	5	Clayey Silt to Silty Clay	ML/CL	very stiff	120	2.5	7	0.94	100		1.00	8.41	
10.38	34.0	23.13	5.03	3	Clay	CL/CH	very stiff	125	1.3	19	0.93	100		1.29	6.65	
10.53	34.5	21.53	6.14	3	Clay	CL/CH	very stiff	125	1.3	17	0.92	100		1.19	5.88	
10.68	35.0	22.42	5.57	3	Clay	CL/CH	very stiff	125	1.3	18	0.92	100		1.25	6.10	
10.83	35.5	22.87	5.06	3	Clay	CL/CH	very stiff	125	1.3	18	0.91	100		1.27	6.21	
10.98	36.0	27.35	5.30	3	Clay	CL/CH	very stiff	125	1.3	22	0.91	100		1.53	8.27	
11.13	36.5	22.93	5.18	3	Clay	CL/CH	very stiff	125	1.3	18	0.90	100		1.27	6.00	
11.28	37.0	20.41	5.68	3	Clay	CL/CH	very stiff	125	1.3	16	0.90	100		1.12	4.89	
11.43	37.5	16.76	5.39	3	Clay	CL/CH	stiff	125	1.3	13	0.89	100		0.91	3.50	
11.58	38.0	18.58	5.60	3	Clay	CL/CH	very stiff	125	1.3	15	0.89	100		1.01	4.00	
11.73	38.5	21.18	6.21	3	Clay	CL/CH	very stiff	125	1.3	17	0.88	100		1.17	4.89	
11.88	39.0	20.77	6.10	3	Clay	CL/CH	very stiff	125	1.3	17	0.88	100		1.14	4.68	
12.05	39.5	19.86	5.95	3	Clay	CL/CH	very stiff	125	1.3	16	0.87	100		1.09	4.18	
12.20	40.0	17.43	6.36	3	Clay	CL/CH	stiff	125	1.3	14	0.87	100		0.94	3.43	
12.35	40.5	15.23	5.43	3	Clay	CL/CH	stiff	125	1.3	12	0.86	100		0.81	2.82	
12.50	41.0	14.25	4.60	3	Clay	CL/CH	stiff	125	1.3	11	0.86	100		0.75	2.49	
12.65	41.5	13.68	4.05	3	Clay	CL/CH	stiff	125	1.3	11	0.85	100		0.72	2.34	
12.80	42.0	18.90	5.02	3	Clay	CL/CH	very stiff	125	1.3	15	0.85	100		1.03	3.66	
12.95	42.5	19.11	4.76	3	Clay	CL/CH	very stiff	125	1.3	15	0.84	100		1.04	3.66	
13.10	43.0	19.51	5.06	3	Clay	CL/CH	very stiff	125	1.3	16	0.84	100		1.06	3.66	
13.25	43.5	18.21	5.16	3	Clay	CL/CH	stiff	125	1.3	15	0.83	100		0.98	3.28	
13.40	44.0	19.99	4.64	3	Clay	CL/CH	very stiff	125	1.3	16	0.83	100		1.09	3.74	
13.58	44.5	20.17	4.97	3	Clay	CL/CH	very stiff	125	1.3	16	0.83	100		1.09	3.66	
13.73	45.0	22.60	5.55	3	Clay	CL/CH	very stiff	125	1.3	18	0.82	100		1.24	4.28	
13.88	45.5	25.03	5.19	3	Clay	CL/CH	very stiff	125	1.3	20	0.82	100		1.38	5.00	
14.03	46.0	23.12	5.18	3	Clay	CL/CH	very stiff	125	1.3	18	0.81	100		1.27	4.37	
14.18	46.5	20.26	4.37	3	Clay	CL/CH	very stiff	125	1.3	16	0.81	100		1.10	3.50	
14.33	47.0	21.64	4.69	3	Clay	CL/CH	very stiff	125	1.3	17	0.81	100		1.18	3.83	
14.48	47.5	21.83	4.79	3	Clay	CL/CH	very stiff	125	1.3	17	0.80	100		1.19	3.83	
14.63	48.0	20.26	4.46	3	Clay	CL/CH	very stiff	125	1.3	16	0.80	100		1.09	3.35	
14.78	48.5	13.89	4.22	3	Clay	CL/CH	stiff	125	1.3	11	0.79	100		0.72	1.92	
14.93	49.0	14.13	4.36	3	Clay	CL/CH	stiff	125	1.3	11	0.79	100		0.73	2.00	
15.09	49.5	16.62	3.62	4	Silty Clay to Clay	CL	stiff	125	1.8	9	0.79	100		0.88	3.07	
15.25	50.0	17.17	3.48	4	Silty Clay to Clay	CL	stiff	125	1.8	10	0.78	100		0.91	3.21	

CLIENT: Imperial Valley College  
 PROJECT: IVC Expansion -- Imperial, CA  
 LOCATION: See Site and Boring Location Plan

CONE PENETROMETER: HOLGUIN, FAHAN & ASSC. Truck Mounted Electric  
 Cone with 23 ton reaction weight  
 DATE: 09/29/06

## LOG OF CONE SOUNDING DATA CPT-2

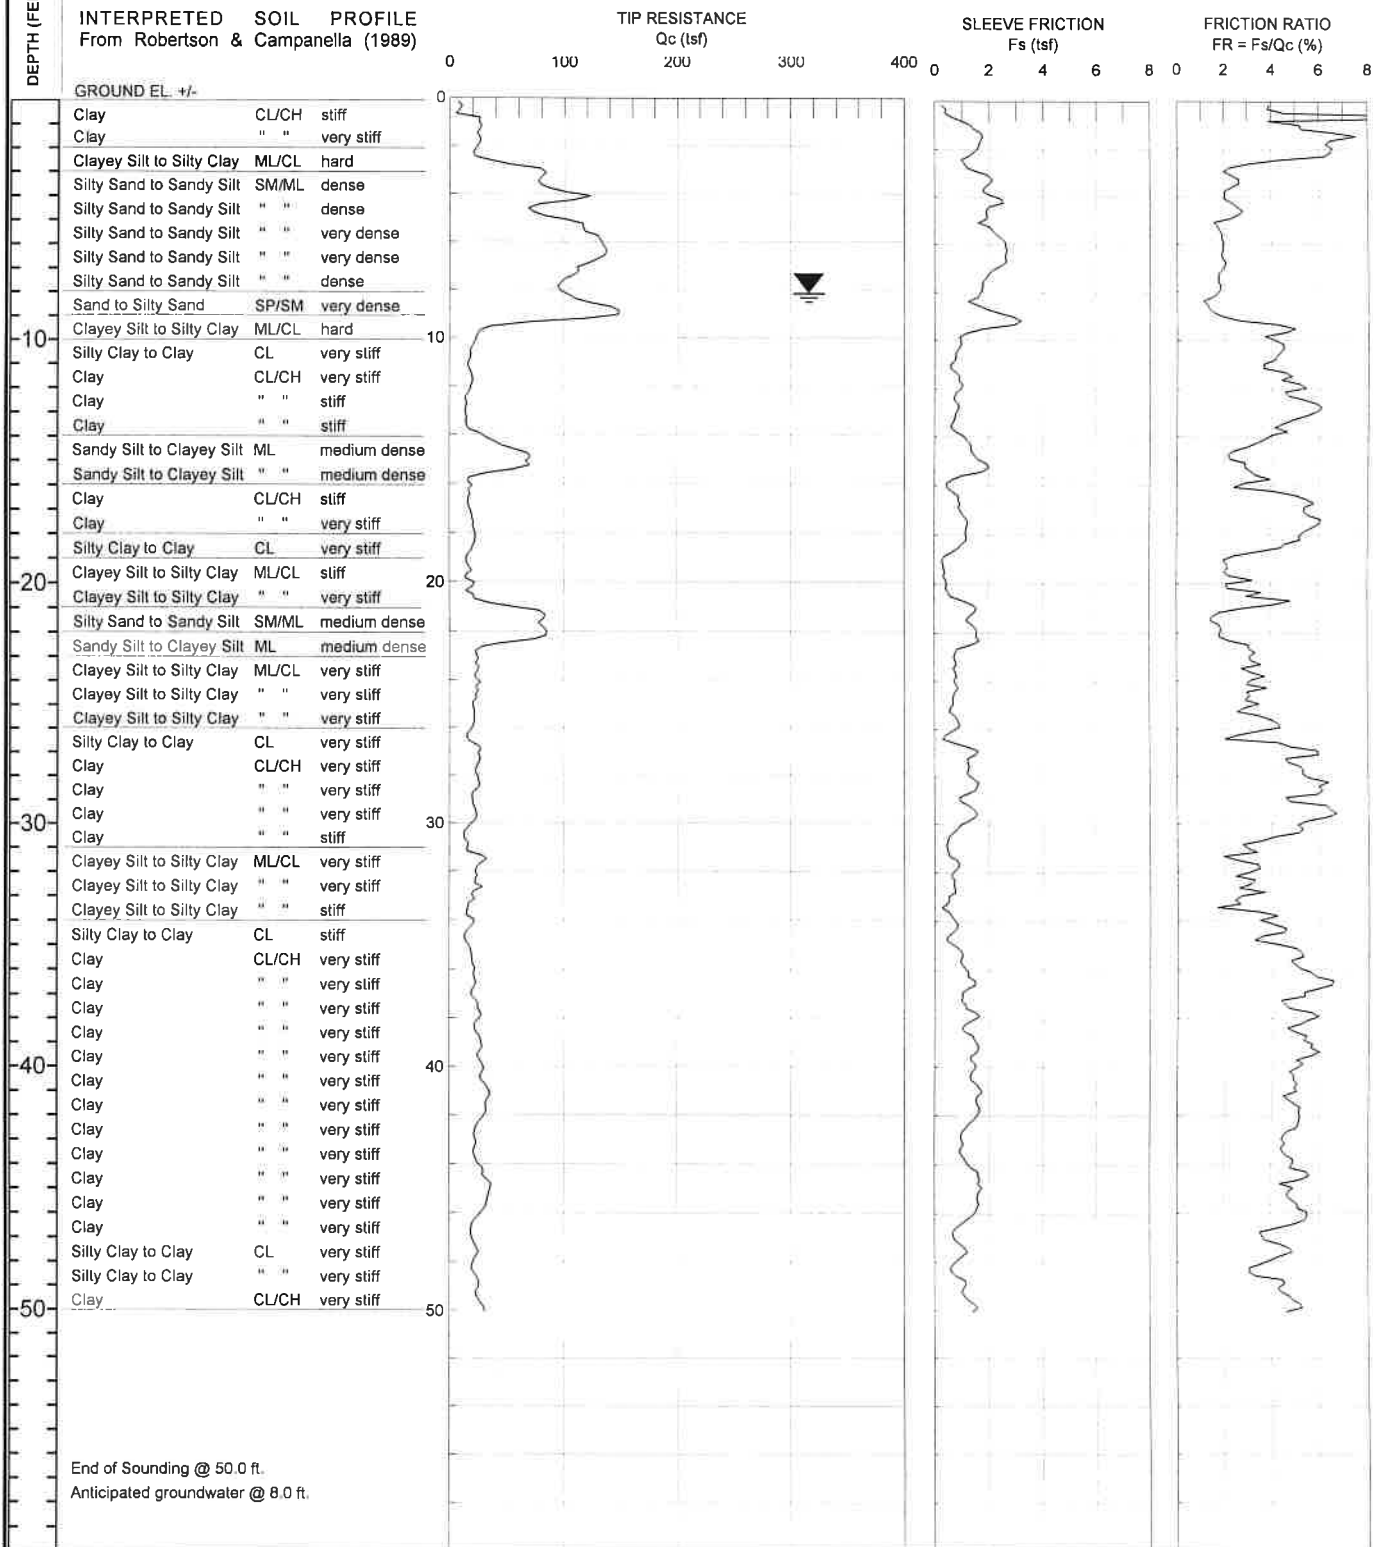

**Project No:**  
LE06360



**Plate**  
B-2

LANDMARK CONSULTANTS, INC.

CONE PENETROMETER INTERPRETATION (based on Robertson & Campanella, 1989, refer to Key to CPT logs)

Project: IVC Expansion -- Imperial, CA

Project No: LE06360

Date: 09/29/06

CONE SOUNDING: CPT-2

Est. GWT (ft): 8.0

Phi Correlation: 0 0-Schm(75), 1-R&C(83), 2-PHT(74)

Base Depth meters	Base Depth feet	Avg Tip Qc, tsf	Avg Friction Ratio, %	1 Soil Type	Soil Classification	USC	Density or Consistency	Est. Density (pcf)	Qc N	Cn SPT N(60)	or Cq	Norm. Qc1n	Est. Fines %	Rel. Dr (%)	Nk (deg.)	Su (tsf)	OCR
0.15	0.5	8.66	4.13	3	Clay	CL/CH	stiff	125	1.3	7	2.00		100			0.51	>10
0.30	1.0	18.74	7.11	3	Clay	CL/CH	very stiff	125	1.3	15	2.00		100			1.10	>10
0.45	1.5	25.57	6.45	3	Clay	CL/CH	very stiff	125	1.3	20	2.00		85			1.50	>10
0.60	2.0	25.68	6.44	3	Clay	CL/CH	very stiff	125	1.3	21	2.00		85			1.50	>10
0.75	2.5	21.55	5.72	3	Clay	CL/CH	very stiff	125	1.3	17	2.00		85			1.26	>10
0.93	3.0	55.87	2.47	6	Sandy Silt to Clayey Silt	ML	dense	115	3.5	16	2.00	105.6	40	81	39		
1.08	3.5	80.63	2.54	6	Sandy Silt to Clayey Silt	ML	dense	115	3.5	23	2.00	152.4	35	89	40		
1.23	4.0	88.77	2.14	7	Silty Sand to Sandy Silt	SM/ML	dense	115	4.5	20	2.00	167.8	30	90	41		
1.38	4.5	102.89	2.30	7	Silty Sand to Sandy Silt	SM/ML	very dense	115	4.5	23	2.00	194.5	30	93	41		
1.53	5.0	74.86	2.58	6	Sandy Silt to Clayey Silt	ML	dense	115	3.5	21	1.92	136.2	35	82	39		
1.68	5.5	113.30	1.77	7	Silty Sand to Sandy Silt	SM/ML	very dense	115	4.5	25	1.83	196.5	20	92	41		
1.83	6.0	131.54	1.95	7	Silty Sand to Sandy Silt	SM/ML	very dense	115	4.5	29	1.76	218.3	20	96	41		
1.98	6.5	136.32	1.93	7	Silty Sand to Sandy Silt	SM/ML	very dense	115	4.5	30	1.69	217.3	20	95	41		
2.13	7.0	120.17	2.02	7	Silty Sand to Sandy Silt	SM/ML	very dense	115	4.5	27	1.63	184.6	25	91	41		
2.28	7.5	106.98	1.77	7	Silty Sand to Sandy Silt	SM/ML	dense	115	4.5	24	1.57	158.7	25	86	40		
2.45	8.0	96.10	1.81	7	Silty Sand to Sandy Silt	SM/ML	dense	115	4.5	21	1.52	138.0	25	82	39		
2.60	8.5	112.11	1.32	8	Sand to Silty Sand	SP/SM	dense	115	5.5	20	1.50	158.8	20	86	40		
2.75	9.0	145.62	1.64	8	Sand to Silty Sand	SP/SM	very dense	115	5.5	26	1.48	203.4	20	93	41		
2.90	9.5	74.45	3.98	5	Clayey Silt to Silty Clay	ML/CL	hard	120	2.5	30	1.46		45			4.35	>10
3.05	10.0	24.77	4.18	4	Silty Clay to Clay	CL	very stiff	125	1.8	14	1.44		75			1.43	>10
3.20	10.5	19.82	4.47	3	Clay	CL/CH	very stiff	125	1.3	16	1.41		85			1.13	>10
3.35	11.0	17.64	4.02	4	Silty Clay to Clay	CL	very stiff	125	1.8	10	1.39		85			1.01	>10
3.50	11.5	17.52	4.37	3	Clay	CL/CH	stiff	125	1.3	14	1.37		90			1.00	>10
3.65	12.0	19.31	5.03	3	Clay	CL/CH	very stiff	125	1.3	15	1.36		95			1.10	>10
3.80	12.5	15.73	4.90	3	Clay	CL/CH	stiff	125	1.3	13	1.34		100			0.89	>10
3.95	13.0	14.45	5.98	3	Clay	CL/CH	stiff	125	1.3	12	1.32		100			0.81	>10
4.13	13.5	14.41	4.99	3	Clay	CL/CH	stiff	125	1.3	12	1.30		100			0.81	9.79
4.28	14.0	19.42	4.28	4	Silty Clay to Clay	CL	very stiff	125	1.8	11	1.29		90			1.10	>10
4.43	14.5	38.56	3.35	5	Clayey Silt to Silty Clay	ML/CL	hard	120	2.5	15	1.27		65			2.23	>10
4.58	15.0	65.11	2.28	6	Sandy Silt to Clayey Silt	ML	medium dense	115	3.5	19	1.26	77.5	40	65	37		
4.73	15.5	63.87	2.98	6	Sandy Silt to Clayey Silt	ML	medium dense	115	3.5	18	1.25	75.3	50	64	37		
4.88	16.0	20.93	3.14	5	Clayey Silt to Silty Clay	ML/CL	very stiff	120	2.5	8	1.23		80			1.19	>10
5.03	16.5	16.72	4.85	3	Clay	CL/CH	stiff	125	1.3	13	1.22		100			0.94	>10
5.18	17.0	16.85	5.51	3	Clay	CL/CH	stiff	125	1.3	13	1.21		100			0.95	>10
5.33	17.5	19.76	5.89	3	Clay	CL/CH	very stiff	125	1.3	16	1.20		100			1.12	>10
5.48	18.0	21.34	5.43	3	Clay	CL/CH	very stiff	125	1.3	17	1.18		100			1.21	>10
5.65	18.5	21.37	4.75	3	Clay	CL/CH	very stiff	125	1.3	17	1.17		100			1.21	>10
5.80	19.0	16.38	2.61	5	Clayey Silt to Silty Clay	ML/CL	stiff	120	2.5	7	1.16		90			0.92	>10
5.95	19.5	16.88	2.11	5	Clayey Silt to Silty Clay	ML/CL	stiff	120	2.5	7	1.15		85			0.95	>10
6.10	20.0	16.74	2.53	5	Clayey Silt to Silty Clay	ML/CL	stiff	120	2.5	7	1.14		90			0.94	>10
6.25	20.5	18.12	2.92	5	Clayey Silt to Silty Clay	ML/CL	very stiff	120	2.5	7	1.13		95			1.02	>10
6.40	21.0	36.87	3.95	5	Clayey Silt to Silty Clay	ML/CL	hard	120	2.5	15	1.12		75			2.12	>10
6.55	21.5	81.12	1.60	7	Silty Sand to Sandy Silt	SM/ML	medium dense	115	4.5	18	1.11	85.1	35	68	37		
6.70	22.0	81.17	1.84	7	Silty Sand to Sandy Silt	SM/ML	medium dense	115	4.5	18	1.10	84.5	40	68	37		
6.85	22.5	67.42	2.37	6	Sandy Silt to Clayey Silt	ML	medium dense	115	3.5	19	1.09	69.7	50	62	37		
7.00	23.0	24.51	3.17	5	Clayey Silt to Silty Clay	ML/CL	very stiff	120	2.5	10	1.09		85			1.39	>10
7.18	23.5	24.29	3.17	5	Clayey Silt to Silty Clay	ML/CL	very stiff	120	2.5	10	1.08		85			1.37	>10
7.33	24.0	22.94	3.37	5	Clayey Silt to Silty Clay	ML/CL	very stiff	120	2.5	9	1.07		90			1.29	>10
7.48	24.5	25.02	3.28	5	Clayey Silt to Silty Clay	ML/CL	very stiff	120	2.5	10	1.06		90			1.42	>10
7.63	25.0	22.09	3.19	5	Clayey Silt to Silty Clay	ML/CL	very stiff	120	2.5	9	1.05		95			1.24	>10
7.78	25.5	21.20	2.98	5	Clayey Silt to Silty Clay	ML/CL	very stiff	120	2.5	8	1.04		95			1.19	>10
7.93	26.0	21.11	4.23	4	Silty Clay to Clay	CL	very stiff	125	1.8	12	1.04		100			1.18	>10
8.08	26.5	16.73	3.12	5	Clayey Silt to Silty Clay	ML/CL	stiff	120	2.5	7	1.03		100			0.93	>10
8.23	27.0	25.86	5.57	3	Clay	CL/CH	very stiff	125	1.3	21	1.02		100			1.46	>10
8.38	27.5	25.67	4.85	3	Clay	CL/CH	very stiff	125	1.3	21	1.01		100			1.45	>10
8.53	28.0	23.60	5.41	3	Clay	CL/CH	very stiff	125	1.3	19	1.01		100			1.33	9.19
8.68	28.5	25.43	6.18	3	Clay	CL/CH	very stiff	125	1.3	20	1.00		100			1.43	>10
8.85	29.0	19.94	5.12	3	Clay	CL/CH	very stiff	125	1.3	16	0.99		100			1.11	6.43
9.00	29.5	21.93	6.49	3	Clay	CL/CH	very stiff	125	1.3	18	0.98		100			1.23	7.41
9.15	30.0	21.68	5.60	3	Clay	CL/CH	very stiff	125	1.3	17	0.98		100			1.21	7.13
9.30	30.5	13.95	4.86	3	Clay	CL/CH	stiff	125	1.3	11	0.97		100			0.75	3.50

LANDMARK CONSULTANTS, INC.

CONE PENETROMETER INTERPRETATION (based on Robertson & Campanella, 1989, refer to Key to CPT logs)

Project: IVC Expansion -- Imperial, CA

Project No: LE06360

Date: 09/29/06

CONE SOUNDING: CPT-2

Est. GWT (ft): 8.0


Phi Correlation: 0 0-Schm(78),1-R&C(83),2-PHT(74)

Base Depth	Base Depth	Avg Tip	Avg Friction	1 Soil Type	Soil Classification	USC	Density or Consistency	Est. Density (pcf)	Qc to N	SPT N(60)	Cn or Cq	Norm. Qc1n	Est. % Fines	Rel. Dens. Dr (%)	Nk Phi (deg.)	Su (tsf)	OCR
9.45	31.0	15.14	3.15	5	Clayey Silt to Silty Clay	ML/CL	stiff	120	2.5	6	0.96		100			0.82	6.65
9.60	31.5	25.35	2.64	5	Clayey Silt to Silty Clay	ML/CL	very stiff	120	2.5	10	0.96		90			1.42	>10
9.75	32.0	24.34	3.33	5	Clayey Silt to Silty Clay	ML/CL	very stiff	120	2.5	10	0.95		100			1.36	>10
9.90	32.5	23.04	2.97	5	Clayey Silt to Silty Clay	ML/CL	very stiff	120	2.5	9	0.95		100			1.29	>10
10.05	33.0	22.86	3.02	5	Clayey Silt to Silty Clay	ML/CL	very stiff	120	2.5	9	0.94		100			1.27	>10
10.20	33.5	18.30	2.27	5	Clayey Silt to Silty Clay	ML/CL	very stiff	120	2.5	7	0.93		100			1.00	8.41
10.38	34.0	17.08	3.75	4	Silty Clay to Clay	CL	stiff	125	1.8	10	0.93		100			0.93	5.31
10.53	34.5	17.92	4.39	3	Clay	CL/CH	stiff	125	1.3	14	0.92		100			0.98	4.28
10.68	35.0	14.23	3.70	4	Silty Clay to Clay	CL	stiff	125	1.8	8	0.92		100			0.76	3.74
10.83	35.5	18.75	5.20	3	Clay	CL/CH	very stiff	125	1.3	15	0.91		100			1.03	4.47
10.98	36.0	20.59	4.98	3	Clay	CL/CH	very stiff	125	1.3	16	0.91		100			1.14	5.10
11.13	36.5	22.11	6.12	3	Clay	CL/CH	very stiff	125	1.3	18	0.90		100			1.22	5.65
11.28	37.0	19.61	5.54	3	Clay	CL/CH	very stiff	125	1.3	16	0.89		100			1.08	4.57
11.43	37.5	23.96	4.57	3	Clay	CL/CH	very stiff	125	1.3	19	0.89		100			1.33	6.21
11.58	38.0	26.42	5.71	3	Clay	CL/CH	very stiff	125	1.3	21	0.88		100			1.47	7.13
11.73	38.5	22.15	4.95	3	Clay	CL/CH	very stiff	125	1.3	18	0.88		100			1.22	5.21
11.88	39.0	27.02	5.50	3	Clay	CL/CH	very stiff	125	1.3	22	0.87		100			1.51	7.13
12.05	39.5	26.16	5.75	3	Clay	CL/CH	very stiff	125	1.3	21	0.87		100			1.46	6.54
12.20	40.0	28.22	5.13	3	Clay	CL/CH	very stiff	125	1.3	23	0.86		100			1.58	7.41
12.35	40.5	27.62	4.86	3	Clay	CL/CH	very stiff	125	1.3	22	0.86		100			1.54	6.88
12.50	41.0	32.76	5.02	3	Clay	CL/CH	very stiff	125	1.3	26	0.86		100			1.84	9.39
12.65	41.5	33.05	4.71	4	Silty Clay to Clay	CL	very stiff	125	1.8	19	0.85		100			1.86	>10
12.80	42.0	31.30	5.17	3	Clay	CL/CH	very stiff	125	1.3	25	0.85		100			1.75	8.27
12.95	42.5	24.93	5.11	3	Clay	CL/CH	very stiff	125	1.3	20	0.84		100			1.38	5.53
13.10	43.0	21.95	4.53	3	Clay	CL/CH	very stiff	125	1.3	18	0.84		100			1.20	4.37
13.25	43.5	21.95	4.48	3	Clay	CL/CH	very stiff	125	1.3	18	0.83		100			1.20	4.28
13.40	44.0	23.09	4.81	3	Clay	CL/CH	very stiff	125	1.3	18	0.83		100			1.27	4.57
13.58	44.5	28.79	5.27	3	Clay	CL/CH	very stiff	125	1.3	23	0.82		100			1.60	6.54
13.73	45.0	34.75	4.81	4	Silty Clay to Clay	CL	very stiff	125	1.8	20	0.82		100			1.95	>10
13.88	45.5	33.61	4.74	4	Silty Clay to Clay	CL	very stiff	125	1.8	19	0.82		100			1.88	>10
14.03	46.0	30.05	5.22	3	Clay	CL/CH	very stiff	125	1.3	24	0.81		100			1.67	6.65
14.18	46.5	21.86	5.28	3	Clay	CL/CH	very stiff	125	1.3	17	0.81		100			1.19	3.91
14.33	47.0	19.16	3.77	4	Silty Clay to Clay	CL	very stiff	125	1.8	11	0.80		100			1.03	4.00
14.48	47.5	23.37	4.68	3	Clay	CL/CH	very stiff	125	1.3	19	0.80		100			1.28	4.18
14.63	48.0	21.41	3.96	4	Silty Clay to Clay	CL	very stiff	125	1.8	12	0.80		100			1.16	4.57
14.78	48.5	20.90	3.17	5	Clayey Silt to Silty Clay	ML/CL	very stiff	120	2.5	8	0.79		100			1.13	6.00
14.93	49.0	25.14	4.46	4	Silty Clay to Clay	CL	very stiff	125	1.8	14	0.79		100			1.38	5.88
15.09	49.5	23.67	4.69	3	Clay	CL/CH	very stiff	125	1.3	19	0.79		100			1.29	4.09
15.25	50.0	29.26	5.05	3	Clay	CL/CH	very stiff	125	1.3	23	0.78		100			1.62	5.65

CLIENT: Imperial Valley College  
 PROJECT: IVC Expansion -- Imperial, CA  
 LOCATION: See Site and Boring Location Plan

CONE PENETROMETER: HOLGUIN, FAHAN & ASSC. Truck Mounted Electric  
 Cone with 23 ton reaction weight  
 DATE: 09/29/06

### LOG OF CONE SOUNDING DATA CPT-3

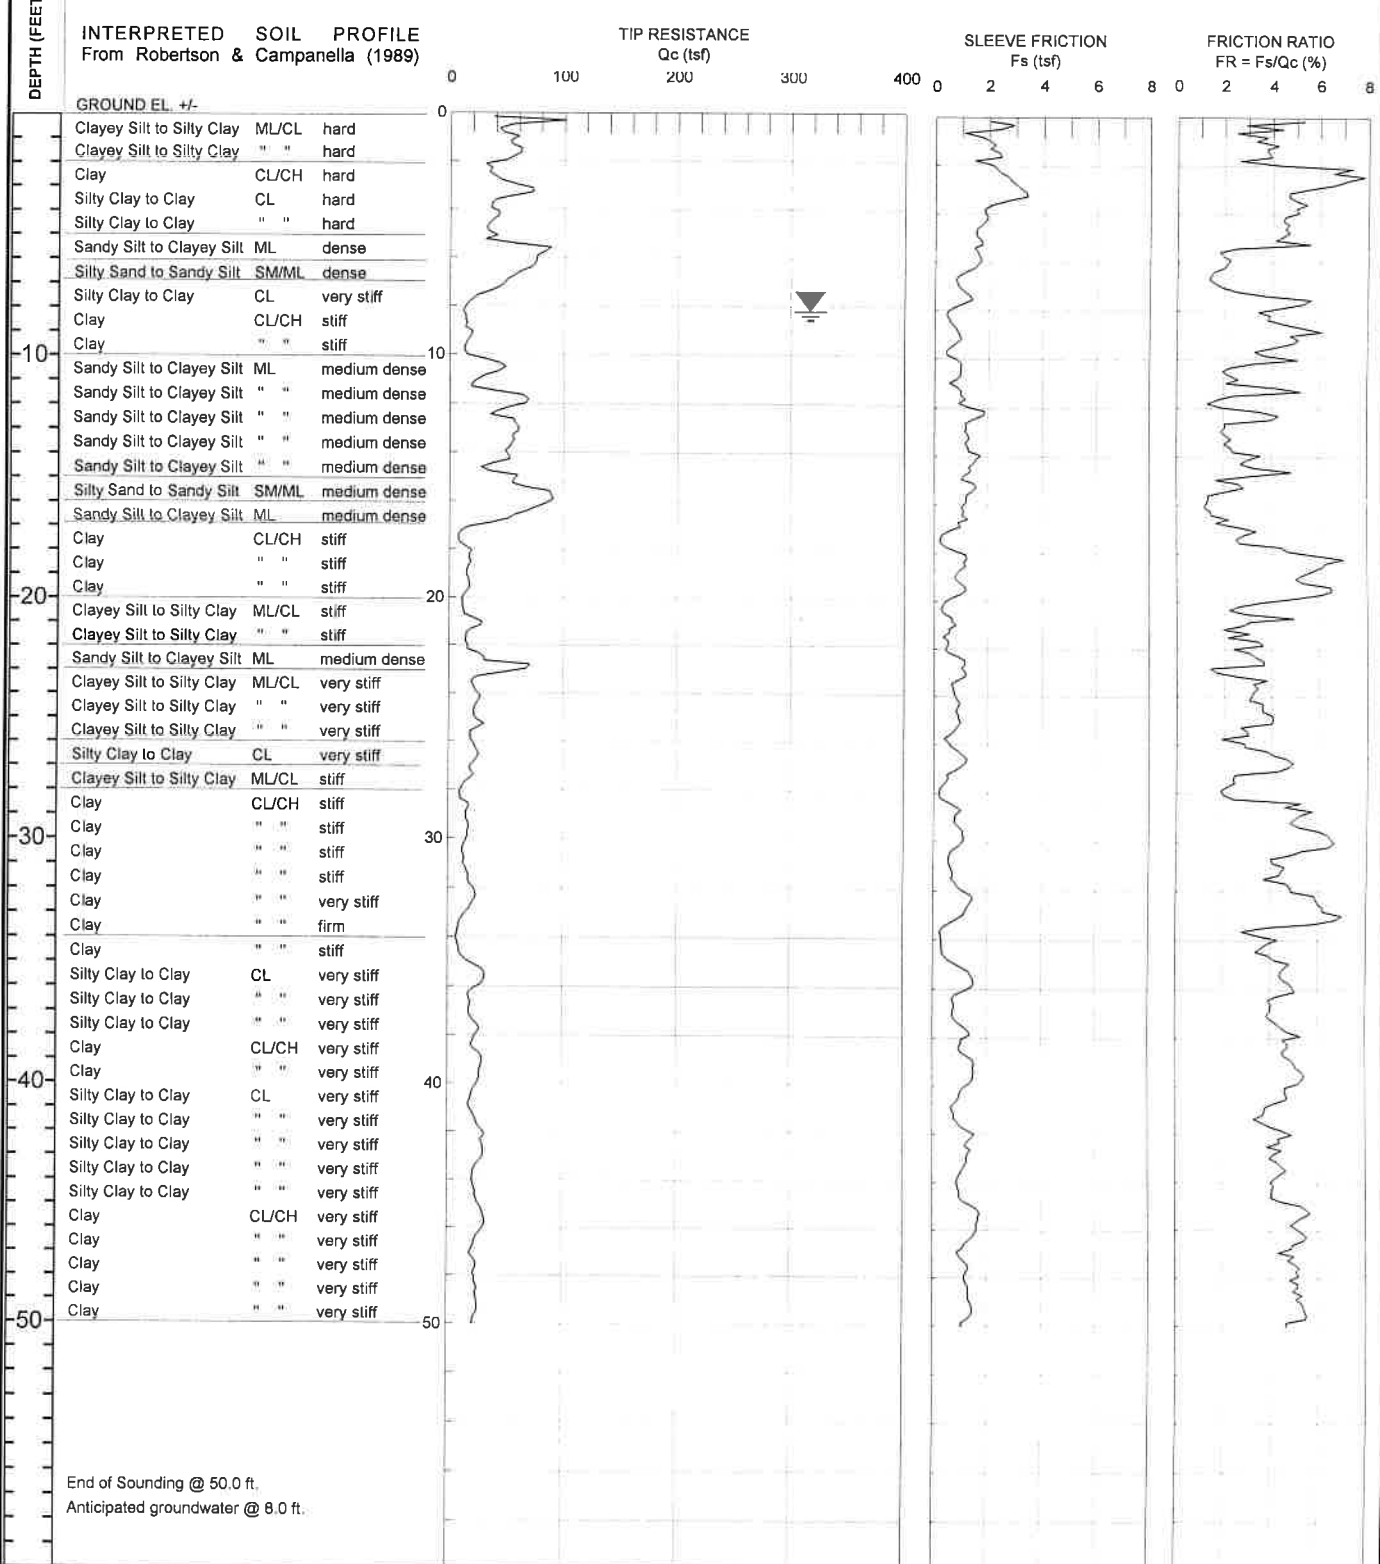

Project No:  
LE06360



Plate  
B-3



LANDMARK CONSULTANTS, INC.

CONE PENETROMETER INTERPRETATION (based on Robertson & Campanella, 1989, refer to Key to CPT logs)

Project: IVC Expansion -- Imperial, CA

Project No: LE06360

Date: 09/29/06

CONE SOUNDING: CPT-3

Est. GWL (ft): 8.0

Phi Correlation: 0 0-Schm(78),1-R&C(83),2-PHT(74)

Base Depth meters	Base Depth feet	Avg Tip Qc, tsf	Avg Friction Ratio, %	1 Soil Type	Soil Classification	USC	Density or Consistency	Est. Density (pcf)	Qc N	Cn SPT N(60)	or Cq	Est. Norm. Qc1n	Rel. % Fines Dr	Nk: Phi (deg.)	17.0 Su (tsf)	OCR
0.15	0.5	64.29	4.19	5	Clayey Silt to Silty Clay	ML/CL	hard	120	2.5	26	2.00		50		3.78	>10
0.30	1.0	49.82	3.19	6	Sandy Silt to Clayey Silt	ML	very dense	115	3.5	14	2.00	94.2	50	97	42	
0.45	1.5	56.23	3.92	5	Clayey Silt to Silty Clay	ML/CL	hard	120	2.5	22	2.00		50		3.30	>10
0.60	2.0	55.51	3.62	5	Clayey Silt to Silty Clay	ML/CL	hard	120	2.5	22	2.00		50		3.26	>10
0.75	2.5	34.01	7.23	3	Clay	CL/CH	very stiff	125	1.3	27	2.00		80		1.99	>10
0.93	3.0	47.06	6.44	3	Clay	CL/CH	hard	125	1.3	38	2.00		70		2.76	>10
1.08	3.5	66.12	4.79	11	Overconsolidated Soil	??	dense	120	1.0	66	2.00	125.0	55	83	40	
1.23	4.0	37.39	5.17	3	Clay	CL/CH	hard	125	1.3	30	2.00		70		2.19	>10
1.38	4.5	41.14	4.54	4	Silty Clay to Clay	CL	hard	125	1.8	24	2.00		60		2.40	>10
1.53	5.0	33.65	4.54	4	Silty Clay to Clay	CL	very stiff	125	1.8	19	1.91		65		1.96	>10
1.68	5.5	54.58	3.50	5	Clayey Silt to Silty Clay	ML/CL	hard	120	2.5	22	1.82		50		3.19	>10
1.83	6.0	78.62	2.10	7	Silty Sand to Sandy Silt	SM/ML	dense	115	4.5	17	1.74	129.3	30	80	39	
1.98	6.5	69.49	1.65	7	Silty Sand to Sandy Silt	SM/ML	dense	115	4.5	15	1.67	109.9	30	75	39	
2.13	7.0	51.61	1.66	7	Silty Sand to Sandy Silt	SM/ML	medium dense	115	4.5	11	1.61	78.7	35	65	37	
2.28	7.5	33.89	3.99	5	Clayey Silt to Silty Clay	ML/CL	very stiff	120	2.5	14	1.56		65		1.97	>10
2.45	8.0	16.47	4.38	3	Clay	CL/CH	stiff	125	1.3	13	1.51		85		0.94	>10
2.60	8.5	13.14	4.06	3	Clay	CL/CH	stiff	125	1.3	11	1.48		95		0.74	>10
2.75	9.0	16.12	5.36	3	Clay	CL/CH	stiff	125	1.3	13	1.46		95		0.92	>10
2.90	9.5	16.68	4.68	3	Clay	CL/CH	stiff	125	1.3	13	1.43		90		0.95	>10
3.05	10.0	13.82	4.00	3	Clay	CL/CH	stiff	125	1.3	11	1.41		95		0.78	>10
3.20	10.5	41.13	2.47	6	Sandy Silt to Clayey Silt	ML	medium dense	115	3.5	12	1.39	54.2	50	54	36	
3.35	11.0	33.77	2.30	6	Sandy Silt to Clayey Silt	ML	medium dense	115	3.5	10	1.38	44.0	50	48	35	
3.50	11.5	26.59	3.92	4	Silty Clay to Clay	CL	very stiff	125	1.8	15	1.36		75		1.53	>10
3.65	12.0	66.43	1.67	7	Silty Sand to Sandy Silt	SM/ML	medium dense	115	4.5	15	1.34	84.4	30	67	37	
3.80	12.5	44.07	3.92	5	Clayey Silt to Silty Clay	ML/CL	hard	120	2.5	18	1.33		60		2.56	>10
3.95	13.0	57.95	1.99	7	Silty Sand to Sandy Silt	SM/ML	medium dense	115	4.5	13	1.31	71.9	40	63	37	
4.13	13.5	57.11	2.13	7	Silty Sand to Sandy Silt	SM/ML	medium dense	115	4.5	13	1.30	70.1	40	62	37	
4.28	14.0	51.87	2.74	6	Sandy Silt to Clayey Silt	ML	medium dense	115	3.5	15	1.29	63.1	50	59	36	
4.43	14.5	47.70	2.99	6	Sandy Silt to Clayey Silt	ML	medium dense	115	3.5	14	1.27	57.4	55	56	36	
4.58	15.0	40.89	3.22	5	Clayey Silt to Silty Clay	ML/CL	hard	120	2.5	16	1.26		60		2.37	>10
4.73	15.5	59.18	2.50	6	Sandy Silt to Clayey Silt	ML	medium dense	115	3.5	17	1.25	69.7	45	62	37	
4.88	16.0	87.88	1.28	8	Sand to Silty Sand	SP/SM	dense	115	5.5	16	1.24	102.6	25	73	38	
5.03	16.5	66.57	1.71	7	Silty Sand to Sandy Silt	SM/ML	medium dense	115	4.5	15	1.22	77.0	35	65	37	
5.18	17.0	34.86	2.56	6	Sandy Silt to Clayey Silt	ML	medium dense	115	3.5	10	1.21	39.9	60	45	34	
5.33	17.5	8.65	2.66	4	Silty Clay to Clay	CL	firm	125	1.8	5	1.20		100		0.47	4.00
5.48	18.0	14.59	4.97	3	Clay	CL/CH	stiff	125	1.3	12	1.19		100		0.81	7.00
5.65	18.5	17.73	6.48	3	Clay	CL/CH	stiff	125	1.3	14	1.18		100		1.00	9.79
5.80	19.0	15.55	5.34	3	Clay	CL/CH	stiff	125	1.3	12	1.16		100		0.87	7.27
5.95	19.5	17.38	6.12	3	Clay	CL/CH	stiff	125	1.3	14	1.15		100		0.98	8.70
6.10	20.0	13.46	4.87	3	Clay	CL/CH	stiff	125	1.3	11	1.14		100		0.74	5.42
6.25	20.5	11.80	2.60	5	Clayey Silt to Silty Clay	ML/CL	stiff	120	2.5	5	1.13		100		0.65	7.56
6.40	21.0	20.91	3.61	5	Clayey Silt to Silty Clay	ML/CL	very stiff	120	2.5	8	1.12		95		1.18	>10
6.55	21.5	20.20	2.40	5	Clayey Silt to Silty Clay	ML/CL	very stiff	120	2.5	8	1.11		85		1.14	>10
6.70	22.0	15.19	3.16	4	Silty Clay to Clay	CL	stiff	125	1.8	9	1.10		100		0.84	7.70
6.85	22.5	24.32	3.36	5	Clayey Silt to Silty Clay	ML/CL	very stiff	120	2.5	10	1.09		90		1.38	>10
7.00	23.0	56.51	2.28	6	Sandy Silt to Clayey Silt	ML	medium dense	115	3.5	16	1.08	57.9	50	56	36	
7.18	23.5	30.45	3.18	5	Clayey Silt to Silty Clay	ML/CL	very stiff	120	2.5	12	1.08		80		1.74	>10
7.33	24.0	22.32	3.28	5	Clayey Silt to Silty Clay	ML/CL	very stiff	120	2.5	9	1.07		95		1.26	>10
7.48	24.5	26.07	3.42	5	Clayey Silt to Silty Clay	ML/CL	very stiff	120	2.5	10	1.06		90		1.48	>10
7.63	25.0	22.20	3.90	4	Silty Clay to Clay	CL	very stiff	125	1.8	13	1.05		100		1.25	>10
7.78	25.5	27.05	3.22	5	Clayey Silt to Silty Clay	ML/CL	very stiff	120	2.5	11	1.04		85		1.53	>10
7.93	26.0	19.02	2.60	5	Clayey Silt to Silty Clay	ML/CL	very stiff	120	2.5	8	1.04		95		1.06	>10
8.08	26.5	24.25	3.85	4	Silty Clay to Clay	CL	very stiff	125	1.8	14	1.03		95		1.37	>10
8.23	27.0	21.21	4.63	3	Clay	CL/CH	very stiff	125	1.3	17	1.02		100		1.19	8.00
8.38	27.5	19.83	2.44	5	Clayey Silt to Silty Clay	ML/CL	very stiff	120	2.5	8	1.01		95		1.11	>10
8.53	28.0	11.60	2.00	5	Clayey Silt to Silty Clay	ML/CL	stiff	120	2.5	5	1.01		100		0.62	4.89
8.68	28.5	12.75	4.05	3	Clay	CL/CH	stiff	125	1.3	10	1.00		100		0.69	3.35
8.85	29.0	16.31	5.31	3	Clay	CL/CH	stiff	125	1.3	13	0.99		100		0.90	4.68
9.00	29.5	17.13	5.30	3	Clay	CL/CH	stiff	125	1.3	14	0.98		100		0.94	5.00
9.15	30.0	16.67	6.50	3	Clay	CL/CH	stiff	125	1.3	13	0.98		100		0.92	4.57
9.30	30.5	13.08	5.49	3	Clay	CL/CH	stiff	125	1.3	10	0.97		100		0.70	3.21

LANDMARK CONSULTANTS, INC.

CONE PENETROMETER INTERPRETATION (based on Robertson & Campanella, 1989, refer to Key to CPT logs)

Project: IVC Expansion -- Imperial, CA

Project No: LE06360

Date: 09/29/06

CONE SOUNDING: CPT-3

Est. GWT (ft): 8.0


Phi Correlation: 0 0-Schm(78),1-R&C(83),2-PHT(74)

Base Depth meters	Base Depth feet	Avg Tip Qc, tsf	Avg Friction Ratio, %	1 Soil Type	Soil Classification	USC	Density or Consistency	Est. Density (pcf)	Qc N	SPT N(60)	Cn Cq	Est. Rel. % Fines Dr	Rel. Dens. (%)	Nk Phi (deg.)	Nk: 17.0 Su (tsf)	OCR
9.45	31.0	13.68	4.21	3	3 Clay	CL/CH	stiff	125	1.3	11	0.96	100			0.74	3.35
9.60	31.5	16.59	4.16	3	3 Clay	CL/CH	stiff	125	1.3	13	0.96	100			0.91	4.28
9.75	32.0	19.70	4.75	3	3 Clay	CL/CH	very stiff	125	1.3	16	0.95	100			1.09	5.53
9.90	32.5	23.84	5.88	3	3 Clay	CL/CH	very stiff	125	1.3	19	0.94	100			1.33	7.41
10.05	33.0	18.47	6.46	3	3 Clay	CL/CH	very stiff	125	1.3	15	0.94	100			1.02	4.78
10.20	33.5	10.93	5.45	3	3 Clay	CL/CH	stiff	125	1.3	9	0.93	100			0.57	2.20
10.38	34.0	8.12	3.51	3	3 Clay	CL/CH	firm	125	1.3	6	0.93	100			0.41	1.37
10.53	34.5	8.87	3.62	3	3 Clay	CL/CH	firm	125	1.3	7	0.92	100			0.45	1.50
10.68	35.0	12.86	4.29	3	3 Clay	CL/CH	stiff	125	1.3	10	0.91	100			0.68	2.57
10.83	35.5	28.38	4.47	4	4 Silty Clay to Clay	CL	very stiff	125	1.8	16	0.91	100			1.59	>10
10.98	36.0	31.03	4.77	3	3 Clay	CL/CH	very stiff	125	1.3	25	0.90	100			1.75	>10
11.13	36.5	19.45	4.33	4	4 Silty Clay to Clay	CL	very stiff	125	1.8	11	0.90	100			1.07	5.88
11.28	37.0	18.88	3.96	4	4 Silty Clay to Clay	CL	very stiff	125	1.8	11	0.89	100			1.03	5.42
11.43	37.5	22.74	4.28	4	4 Silty Clay to Clay	CL	very stiff	125	1.8	13	0.89	100			1.26	7.27
11.58	38.0	25.68	4.87	3	3 Clay	CL/CH	very stiff	125	1.3	21	0.88	100			1.43	6.65
11.73	38.5	21.68	4.66	3	3 Clay	CL/CH	very stiff	125	1.3	17	0.88	100			1.19	5.00
11.88	39.0	29.11	4.84	3	3 Clay	CL/CH	very stiff	125	1.3	23	0.87	100			1.63	8.00
12.05	39.5	28.50	5.29	3	3 Clay	CL/CH	very stiff	125	1.3	23	0.87	100			1.59	7.56
12.20	40.0	26.69	5.06	3	3 Clay	CL/CH	very stiff	125	1.3	21	0.86	100			1.49	6.65
12.35	40.5	21.42	4.67	3	3 Clay	CL/CH	very stiff	125	1.3	17	0.86	100			1.18	4.57
12.50	41.0	18.93	3.94	4	4 Silty Clay to Clay	CL	very stiff	125	1.8	11	0.85	100			1.03	4.68
12.65	41.5	23.25	3.56	5	5 Clayey Silt to Silty Clay	ML/CL	very stiff	120	2.5	9	0.85	100			1.28	9.19
12.80	42.0	28.44	4.49	4	4 Silty Clay to Clay	CL	very stiff	125	1.8	16	0.84	100			1.59	9.19
12.95	42.5	30.72	4.21	4	4 Silty Clay to Clay	CL	very stiff	125	1.8	18	0.84	100			1.72	>10
13.10	43.0	31.38	4.21	4	4 Silty Clay to Clay	CL	very stiff	125	1.8	18	0.84	100			1.76	>10
13.25	43.5	26.45	4.49	4	4 Silty Clay to Clay	CL	very stiff	125	1.8	15	0.83	100			1.47	7.56
13.40	44.0	22.38	4.24	4	4 Silty Clay to Clay	CL	very stiff	125	1.8	13	0.83	100			1.23	5.65
13.58	44.5	23.48	4.11	4	4 Silty Clay to Clay	CL	very stiff	125	1.8	13	0.82	100			1.29	6.00
13.73	45.0	25.43	4.60	4	4 Silty Clay to Clay	CL	very stiff	125	1.8	15	0.82	100			1.40	6.65
13.88	45.5	30.62	5.52	3	3 Clay	CL/CH	very stiff	125	1.3	24	0.81	100			1.71	6.88
14.03	46.0	32.69	5.02	3	3 Clay	CL/CH	very stiff	125	1.3	26	0.81	100			1.83	7.56
14.18	46.5	26.93	5.43	3	3 Clay	CL/CH	very stiff	125	1.3	22	0.81	100			1.49	5.42
14.33	47.0	21.73	4.78	3	3 Clay	CL/CH	very stiff	125	1.3	17	0.80	100			1.18	3.83
14.48	47.5	24.66	4.99	3	3 Clay	CL/CH	very stiff	125	1.3	20	0.80	100			1.35	4.57
14.63	48.0	23.87	5.04	3	3 Clay	CL/CH	very stiff	125	1.3	19	0.80	100			1.31	4.28
14.78	48.5	25.46	5.07	3	3 Clay	CL/CH	very stiff	125	1.3	20	0.79	100			1.40	4.68
14.93	49.0	25.63	5.24	3	3 Clay	CL/CH	very stiff	125	1.3	21	0.79	100			1.41	4.68
15.09	49.5	26.52	5.45	3	3 Clay	CL/CH	very stiff	125	1.3	21	0.78	100			1.46	4.78
15.25	50.0	23.06	4.94	3	3 Clay	CL/CH	very stiff	125	1.3	18	0.78	100			1.25	3.83

CLIENT: Imperial Valley College  
 PROJECT: IVC Expansion -- Imperial, CA  
 LOCATION: See Site and Boring Location Plan

CONE PENETROMETER: HOLGUIN, FAHAN & ASSC. Truck Mounted Electric  
 Cone with 23 ton reaction weight  
 DATE: 09/29/06

### LOG OF CONE SOUNDING DATA CPT-4

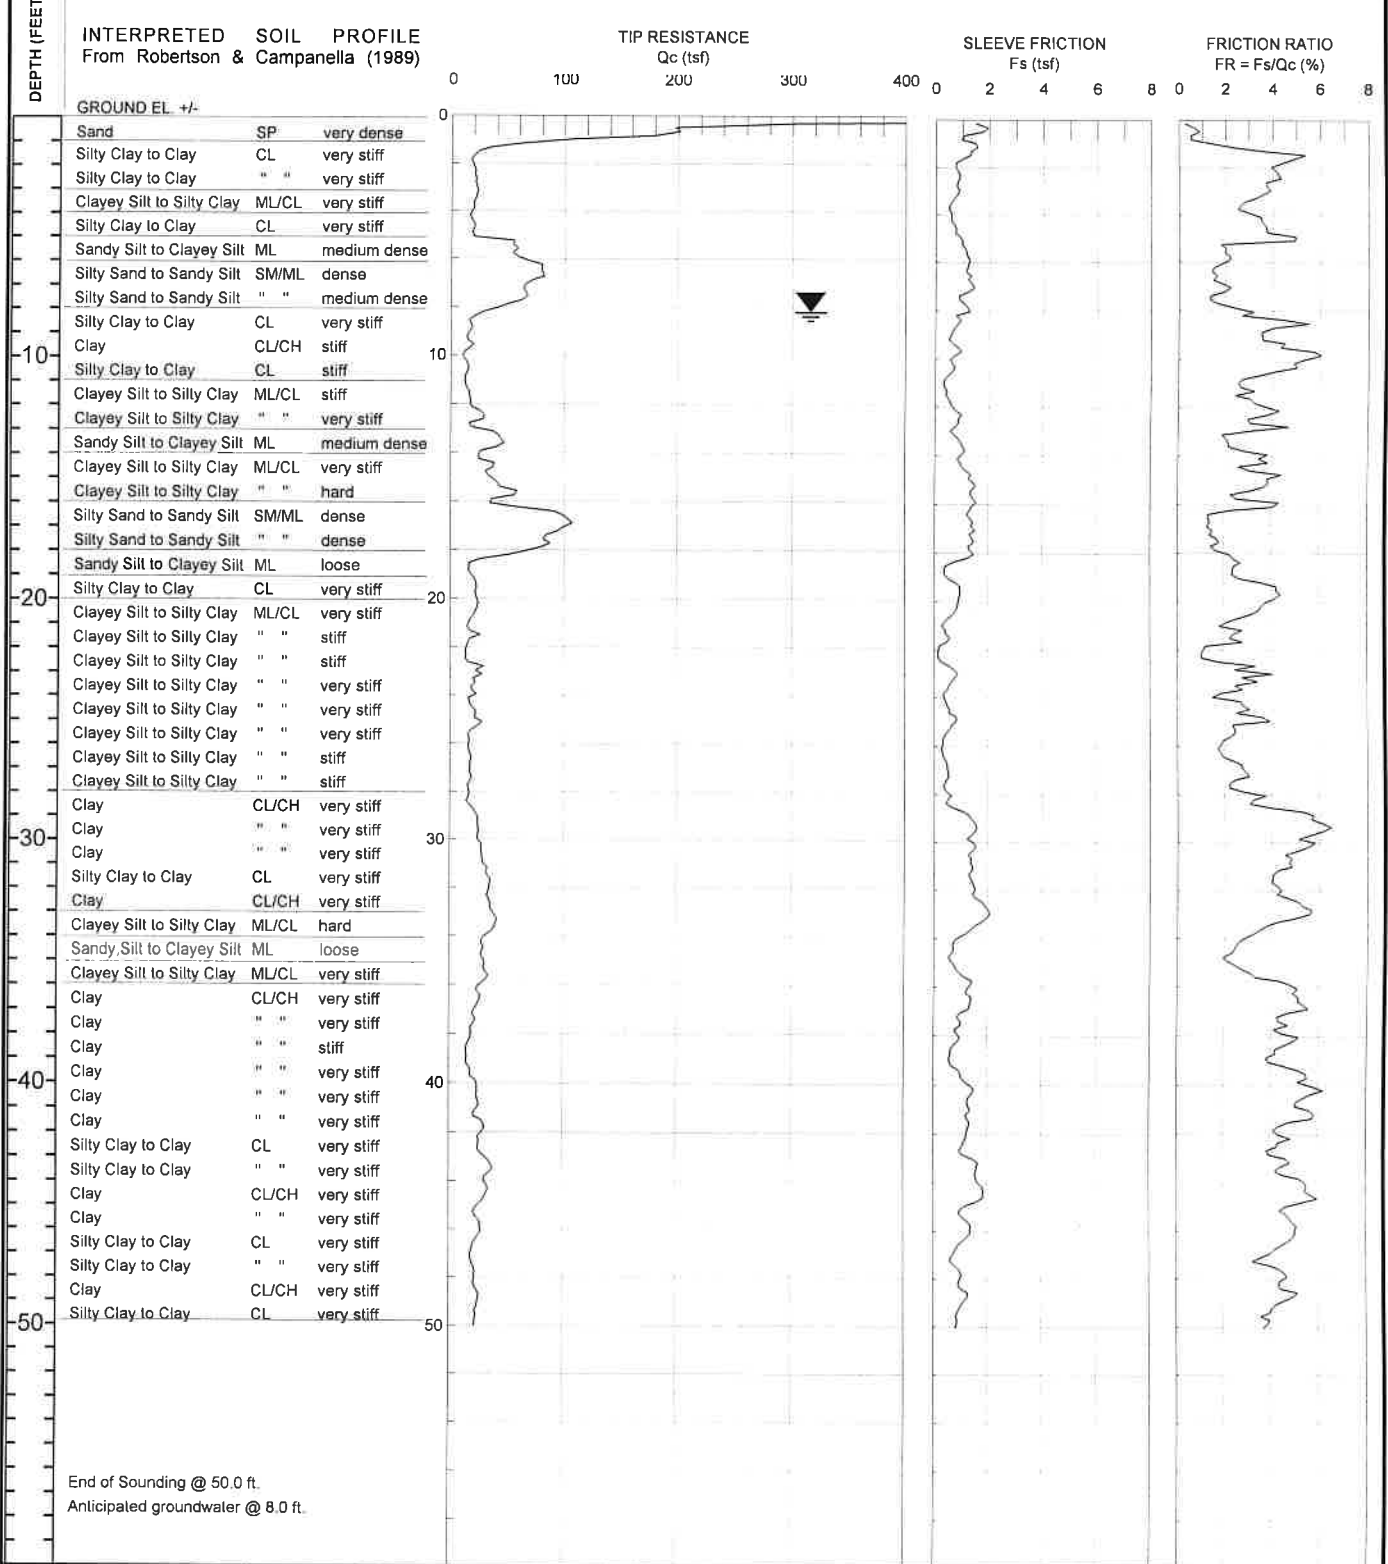

End of Sounding @ 50.0 ft.  
 Anticipated groundwater @ 8.0 ft.

LANDMARK CONSULTANTS, INC.

CONE PENETROMETER INTERPRETATION (based on Robertson & Campanella, 1989, refer to Key to CPT logs)

Project: IVC Expansion -- Imperial, CA

Project No: LE06360

Date: 09/29/06

CONE SOUNDING: CPT-4

Est. GWT (ft): 8.0

Phi Correlation: 0 0-Schm(78),1-R&C(83),2-PHT(74)

Base Depth	Base Depth	Avg Tip	Avg Friction	1 Soil	Soil Classification	USC	Density or Consistency	Est. Density	Qc	SPT	Cn	Est. Norm.	Rel. % Fines	Nk	17.0 Su	OCR
meters	feet	Qc, tsf	Ratio, %	Type				(pcf)	N	N(60)	Qc	Qc1n	Fines Dr (%)	(deg.)	(tsf)	
0.15	0.5	357.72	0.60	10	Gravelly Sand to Sand	SW	very dense	115	7.5	48	2.00	676.2	0	172	52	
0.30	1.0	163.51	0.81	9	Sand	SP	very dense	110	6.5	25	2.00	309.1	10	133	47	
0.45	1.5	41.25	3.83	5	Clayey Silt to Silty Clay	ML/CL	hard	120	2.5	17	2.00		55		2.42	>10
0.60	2.0	18.70	4.43	3	Clay	CL/CH	very stiff	125	1.3	15	2.00		85		1.09	>10
0.75	2.5	20.44	4.24	4	Silty Clay to Clay	CL	very stiff	125	1.8	12	2.00		80		1.19	>10
0.93	3.0	21.69	3.80	4	Silty Clay to Clay	CL	very stiff	125	1.8	12	2.00		75		1.27	>10
1.08	3.5	22.20	3.22	5	Clayey Silt to Silty Clay	ML/CL	very stiff	120	2.5	9	2.00		70		1.29	>10
1.23	4.0	19.44	2.74	5	Clayey Silt to Silty Clay	ML/CL	very stiff	120	2.5	8	2.00		70		1.13	>10
1.38	4.5	17.55	3.57	4	Silty Clay to Clay	CL	very stiff	125	1.8	10	2.00		80		1.02	>10
1.53	5.0	19.43	4.16	4	Silty Clay to Clay	CL	very stiff	125	1.8	11	1.92		80		1.13	>10
1.68	5.5	47.15	2.68	6	Sandy Silt to Clayey Silt	ML	medium dense	115	3.5	13	1.83	81.4	45	66	37	
1.83	6.0	59.77	2.07	7	Silty Sand to Sandy Silt	SM/ML	dense	115	4.5	13	1.75	98.8	35	72	38	
1.98	6.5	79.95	1.53	7	Silty Sand to Sandy Silt	SM/ML	dense	115	4.5	18	1.68	127.0	25	80	39	
2.13	7.0	72.88	1.87	7	Silty Sand to Sandy Silt	SM/ML	dense	115	4.5	16	1.62	111.6	30	76	39	
2.28	7.5	65.34	1.54	7	Silty Sand to Sandy Silt	SM/ML	dense	115	4.5	15	1.57	96.7	30	71	38	
2.45	8.0	50.77	2.43	6	Sandy Silt to Clayey Silt	ML	medium dense	115	3.5	15	1.52	72.7	40	63	37	
2.60	8.5	21.65	4.23	4	Silty Clay to Clay	CL	very stiff	125	1.8	12	1.49		75		1.25	>10
2.75	9.0	17.37	3.73	4	Silty Clay to Clay	CL	stiff	125	1.8	10	1.47		80		0.99	>10
2.90	9.5	15.95	4.15	4	Silty Clay to Clay	CL	stiff	125	1.8	9	1.45		90		0.91	>10
3.05	10.0	13.28	5.71	3	Clay	CL/CH	stiff	125	1.3	11	1.42		100		0.75	>10
3.20	10.5	14.30	4.71	3	Clay	CL/CH	stiff	125	1.3	11	1.40		100		0.81	>10
3.35	11.0	13.31	2.93	5	Clayey Silt to Silty Clay	ML/CL	stiff	120	2.5	5	1.38		90		0.75	>10
3.50	11.5	14.21	2.79	5	Clayey Silt to Silty Clay	ML/CL	stiff	120	2.5	6	1.37		85		0.80	>10
3.65	12.0	17.06	3.35	4	Silty Clay to Clay	CL	stiff	125	1.8	10	1.35		85		0.97	>10
3.80	12.5	24.62	3.68	5	Clayey Silt to Silty Clay	ML/CL	very stiff	120	2.5	10	1.33		75		1.41	>10
3.95	13.0	21.08	3.61	5	Clayey Silt to Silty Clay	ML/CL	very stiff	120	2.5	8	1.32		80		1.20	>10
4.13	13.5	40.99	2.03	6	Sandy Silt to Clayey Silt	ML	medium dense	115	3.5	12	1.30	50.4	50	52	35	
4.28	14.0	37.61	2.94	6	Sandy Silt to Clayey Silt	ML	medium dense	115	3.5	11	1.29	45.8	60	49	35	
4.43	14.5	29.09	3.29	5	Clayey Silt to Silty Clay	ML/CL	very stiff	120	2.5	12	1.27		70		1.67	>10
4.58	15.0	33.47	3.77	5	Clayey Silt to Silty Clay	ML/CL	very stiff	120	2.5	13	1.26		70		1.93	>10
4.73	15.5	40.63	3.56	5	Clayey Silt to Silty Clay	ML/CL	hard	120	2.5	16	1.25		65		2.35	>10
4.88	16.0	46.19	3.28	5	Clayey Silt to Silty Clay	ML/CL	hard	120	2.5	18	1.23		60		2.68	>10
5.03	16.5	83.00	1.63	7	Silty Sand to Sandy Silt	SM/ML	dense	115	4.5	18	1.22	95.8	30	71	38	
5.18	17.0	103.49	1.38	8	Sand to Silty Sand	SP/SM	dense	115	5.5	19	1.21	118.4	25	77	39	
5.33	17.5	86.43	1.61	7	Silty Sand to Sandy Silt	SM/ML	dense	115	4.5	19	1.20	98.0	30	72	38	
5.48	18.0	77.11	1.79	7	Silty Sand to Sandy Silt	SM/ML	medium dense	115	4.5	17	1.19	86.6	35	68	38	
5.65	18.5	30.89	2.49	6	Sandy Silt to Clayey Silt	ML	medium dense	115	3.5	9	1.18	34.4	65	41	34	
5.80	19.0	16.72	2.45	5	Clayey Silt to Silty Clay	ML/CL	stiff	120	2.5	7	1.17		90		0.94	>10
5.95	19.5	22.18	4.02	4	Silty Clay to Clay	CL	very stiff	125	1.8	13	1.16		90		1.26	>10
6.10	20.0	22.36	4.11	4	Silty Clay to Clay	CL	very stiff	125	1.8	13	1.15		95		1.27	>10
6.25	20.5	23.09	3.40	5	Clayey Silt to Silty Clay	ML/CL	very stiff	120	2.5	9	1.14		85		1.31	>10
6.40	21.0	17.63	2.17	5	Clayey Silt to Silty Clay	ML/CL	stiff	120	2.5	7	1.13		85		0.99	>10
6.55	21.5	19.34	2.47	5	Clayey Silt to Silty Clay	ML/CL	very stiff	120	2.5	8	1.12		85		1.09	>10
6.70	22.0	15.49	1.70	6	Sandy Silt to Clayey Silt	ML	very loose	115	3.5	4	1.11	16.2	85	19	31	
6.85	22.5	13.39	1.28	6	Sandy Silt to Clayey Silt	ML	very loose	115	3.5	4	1.10	13.9	85	14	30	
7.00	23.0	22.33	3.28	5	Clayey Silt to Silty Clay	ML/CL	very stiff	120	2.5	9	1.09		90		1.26	>10
7.18	23.5	23.02	2.88	5	Clayey Silt to Silty Clay	ML/CL	very stiff	120	2.5	9	1.08		85		1.30	>10
7.33	24.0	20.16	2.04	6	Sandy Silt to Clayey Silt	ML	loose	115	3.5	6	1.07	20.4	85	26	32	
7.48	24.5	17.06	2.86	5	Clayey Silt to Silty Clay	ML/CL	stiff	120	2.5	7	1.07		100		0.95	>10
7.63	25.0	21.83	3.37	5	Clayey Silt to Silty Clay	ML/CL	very stiff	120	2.5	9	1.06		95		1.23	>10
7.78	25.5	23.51	2.43	6	Sandy Silt to Clayey Silt	ML	loose	115	3.5	7	1.05	23.3	85	29	32	
7.93	26.0	16.21	2.03	5	Clayey Silt to Silty Clay	ML/CL	stiff	120	2.5	6	1.04		95		0.90	>10
8.08	26.5	17.09	1.96	5	Clayey Silt to Silty Clay	ML/CL	stiff	120	2.5	7	1.03		90		0.95	>10
8.23	27.0	17.49	2.81	5	Clayey Silt to Silty Clay	ML/CL	stiff	120	2.5	7	1.03		100		0.97	>10
8.38	27.5	17.95	2.57	5	Clayey Silt to Silty Clay	ML/CL	stiff	120	2.5	7	1.02		100		1.00	>10
8.53	28.0	16.18	2.94	5	Clayey Silt to Silty Clay	ML/CL	stiff	120	2.5	6	1.01		100		0.89	9.00
8.68	28.5	15.72	3.42	4	Silty Clay to Clay	CL	stiff	125	1.8	9	1.01		100		0.86	6.00
8.85	29.0	22.21	5.59	3	Clay	CL/CH	very stiff	125	1.3	18	1.00		100		1.24	8.00
9.00	29.5	24.62	6.26	3	Clay	CL/CH	very stiff	125	1.3	20	0.99		100		1.38	9.59
9.15	30.0	24.50	5.53	3	Clay	CL/CH	very stiff	125	1.3	20	0.98		100		1.38	9.19
9.30	30.5	27.74	5.08	3	Clay	CL/CH	very stiff	125	1.3	22	0.98		100		1.57	>10

LANDMARK CONSULTANTS, INC.

CONE PENETROMETER INTERPRETATION (based on Robertson & Campanella, 1989, refer to Key to CPT logs)

Project: IVC Expansion -- Imperial, CA

Project No: LE06360

Date: 09/29/06

CONE SOUNDING: CPT-4

Est. GWT (ft): 8.0


Phi Correlation: 0 0-Schm(78),1-R&C(83),2-PHT(74)

Base Depth meters	Base Depth feet	Avg Tip Qc, tsf	Avg Friction Ratio, %	1 Soil Type	Soil Classification	USC	Density or Consistency	Est. Density (pcf)	Qc to N	SPT N(60)	Cn or Cq	Est. Norm. Fines Dr (%)	Rel. Dens. (%)	Nk Phi (deg)	Su (tsf)	OCR	
9.45	31.0	28.73	4.81	3	Clay	CL/CH	very stiff	125	1.3	23	0.97	100			1.62	>10	
9.60	31.5	32.62	4.14	4	Silty Clay to Clay	CL	very stiff	125	1.8	19	0.96	95			1.85	>10	
9.75	32.0	35.06	4.23	4	Silty Clay to Clay	CL	very stiff	125	1.8	20	0.96	90			1.99	>10	
9.90	32.5	33.61	4.68	4	Silty Clay to Clay	CL	very stiff	125	1.8	19	0.95	95			1.91	>10	
10.05	33.0	35.89	5.52	3	Clay	CL/CH	hard	125	1.3	29	0.94	100			2.04	>10	
10.20	33.5	40.34	4.34	4	Silty Clay to Clay	CL	hard	125	1.8	23	0.94	90			2.30	>10	
10.38	34.0	35.69	3.22	5	Clayey Silt to Silty Clay	ML/CL	hard	120	2.5	14	0.93	85			2.03	>10	
10.53	34.5	28.72	2.52	6	Sandy Silt to Clayey Silt	ML	loose	115	3.5	8	0.93	25.1	85	32	32		
10.68	35.0	28.61	2.13	6	Sandy Silt to Clayey Silt	ML	loose	115	3.5	8	0.92	24.9	85	31	32		
10.83	35.5	30.54	2.77	5	Clayey Silt to Silty Clay	ML/CL	very stiff	120	2.5	12	0.92	90			1.72	>10	
10.98	36.0	31.61	4.15	4	Silty Clay to Clay	CL	very stiff	125	1.8	18	0.91	100			1.78	>10	
11.13	36.5	25.60	5.06	3	Clay	CL/CH	very stiff	125	1.3	20	0.91	100			1.43	7.27	
11.28	37.0	23.12	5.19	3	Clay	CL/CH	very stiff	125	1.3	18	0.90	100			1.28	6.10	
11.43	37.5	21.67	4.41	4	Silty Clay to Clay	CL	very stiff	125	1.8	12	0.89	100			1.20	6.88	
11.58	38.0	18.97	4.58	3	Clay	CL/CH	very stiff	125	1.3	15	0.89	100			1.04	4.18	
11.73	38.5	16.50	4.55	3	Clay	CL/CH	stiff	125	1.3	13	0.88	100			0.89	3.35	
11.88	39.0	15.19	3.96	4	Silty Clay to Clay	CL	stiff	125	1.8	9	0.88	100			0.81	3.66	
12.05	39.5	17.22	5.01	3	Clay	CL/CH	stiff	125	1.3	14	0.87	100			0.93	3.50	
12.20	40.0	21.89	5.48	3	Clay	CL/CH	very stiff	125	1.3	18	0.87	100			1.21	4.89	
12.35	40.5	24.34	5.78	3	Clay	CL/CH	very stiff	125	1.3	19	0.86	100			1.35	5.76	
12.50	41.0	25.11	5.26	3	Clay	CL/CH	very stiff	125	1.3	20	0.86	100			1.39	6.00	
12.65	41.5	23.68	5.45	3	Clay	CL/CH	very stiff	125	1.3	19	0.86	100			1.31	5.31	
12.80	42.0	29.83	4.28	4	Silty Clay to Clay	CL	very stiff	125	1.8	17	0.85	100			1.67	>10	
12.95	42.5	25.50	4.48	4	Silty Clay to Clay	CL	very stiff	125	1.8	15	0.85	100			1.41	7.56	
13.10	43.0	27.88	4.15	4	Silty Clay to Clay	CL	very stiff	125	1.8	16	0.84	100			1.55	8.70	
13.25	43.5	36.45	4.48	4	Silty Clay to Clay	CL	hard	125	1.8	21	0.84	100			2.06	>10	
13.40	44.0	31.81	5.07	3	Clay	CL/CH	very stiff	125	1.3	25	0.83	100			1.78	8.00	
13.58	44.5	33.23	5.56	3	Clay	CL/CH	very stiff	125	1.3	27	0.83	100			1.86	8.56	
13.73	45.0	28.65	5.34	3	Clay	CL/CH	very stiff	125	1.3	23	0.82	100			1.59	6.43	
13.88	45.5	22.21	4.61	3	Clay	CL/CH	very stiff	125	1.3	18	0.82	100			1.21	4.18	
14.03	46.0	27.05	5.02	3	Clay	CL/CH	very stiff	125	1.3	22	0.82	100			1.50	5.65	
14.18	46.5	25.26	4.90	3	Clay	CL/CH	very stiff	125	1.3	20	0.81	100			1.39	5.00	
14.33	47.0	19.71	4.06	4	Silty Clay to Clay	CL	very stiff	125	1.8	11	0.81	100			1.06	4.18	
14.48	47.5	20.34	3.85	4	Silty Clay to Clay	CL	very stiff	125	1.8	12	0.80	100			1.10	4.37	
14.63	48.0	22.35	4.57	3	Clay	CL/CH	very stiff	125	1.3	18	0.80	100			1.22	3.91	
14.78	48.5	23.08	4.66	3	Clay	CL/CH	very stiff	125	1.3	18	0.80	100			1.26	4.09	
14.93	49.0	25.55	4.60	4	Silty Clay to Clay	CL	very stiff	125	1.8	15	0.79	100			1.40	6.10	
15.09	49.5	23.68	3.90	4	Silty Clay to Clay	CL	very stiff	125	1.8	14	0.79	100			1.29	5.31	
15.25	50.0	22.59	3.86	4	Silty Clay to Clay	CL	very stiff	125	1.8	13	0.79	100			1.23	4.78	

CLIENT: Imperial Valley College  
 PROJECT: IVC Expansion -- Imperial, CA  
 LOCATION: See Site and Boring Location Plan

CONE PENETROMETER: HOLGUIN, FAHAN & ASSC. Truck Mounted Electric  
 Cone with 23 ton reaction weight  
 DATE: 09/29/06

### LOG OF CONE SOUNDING DATA CPT-5

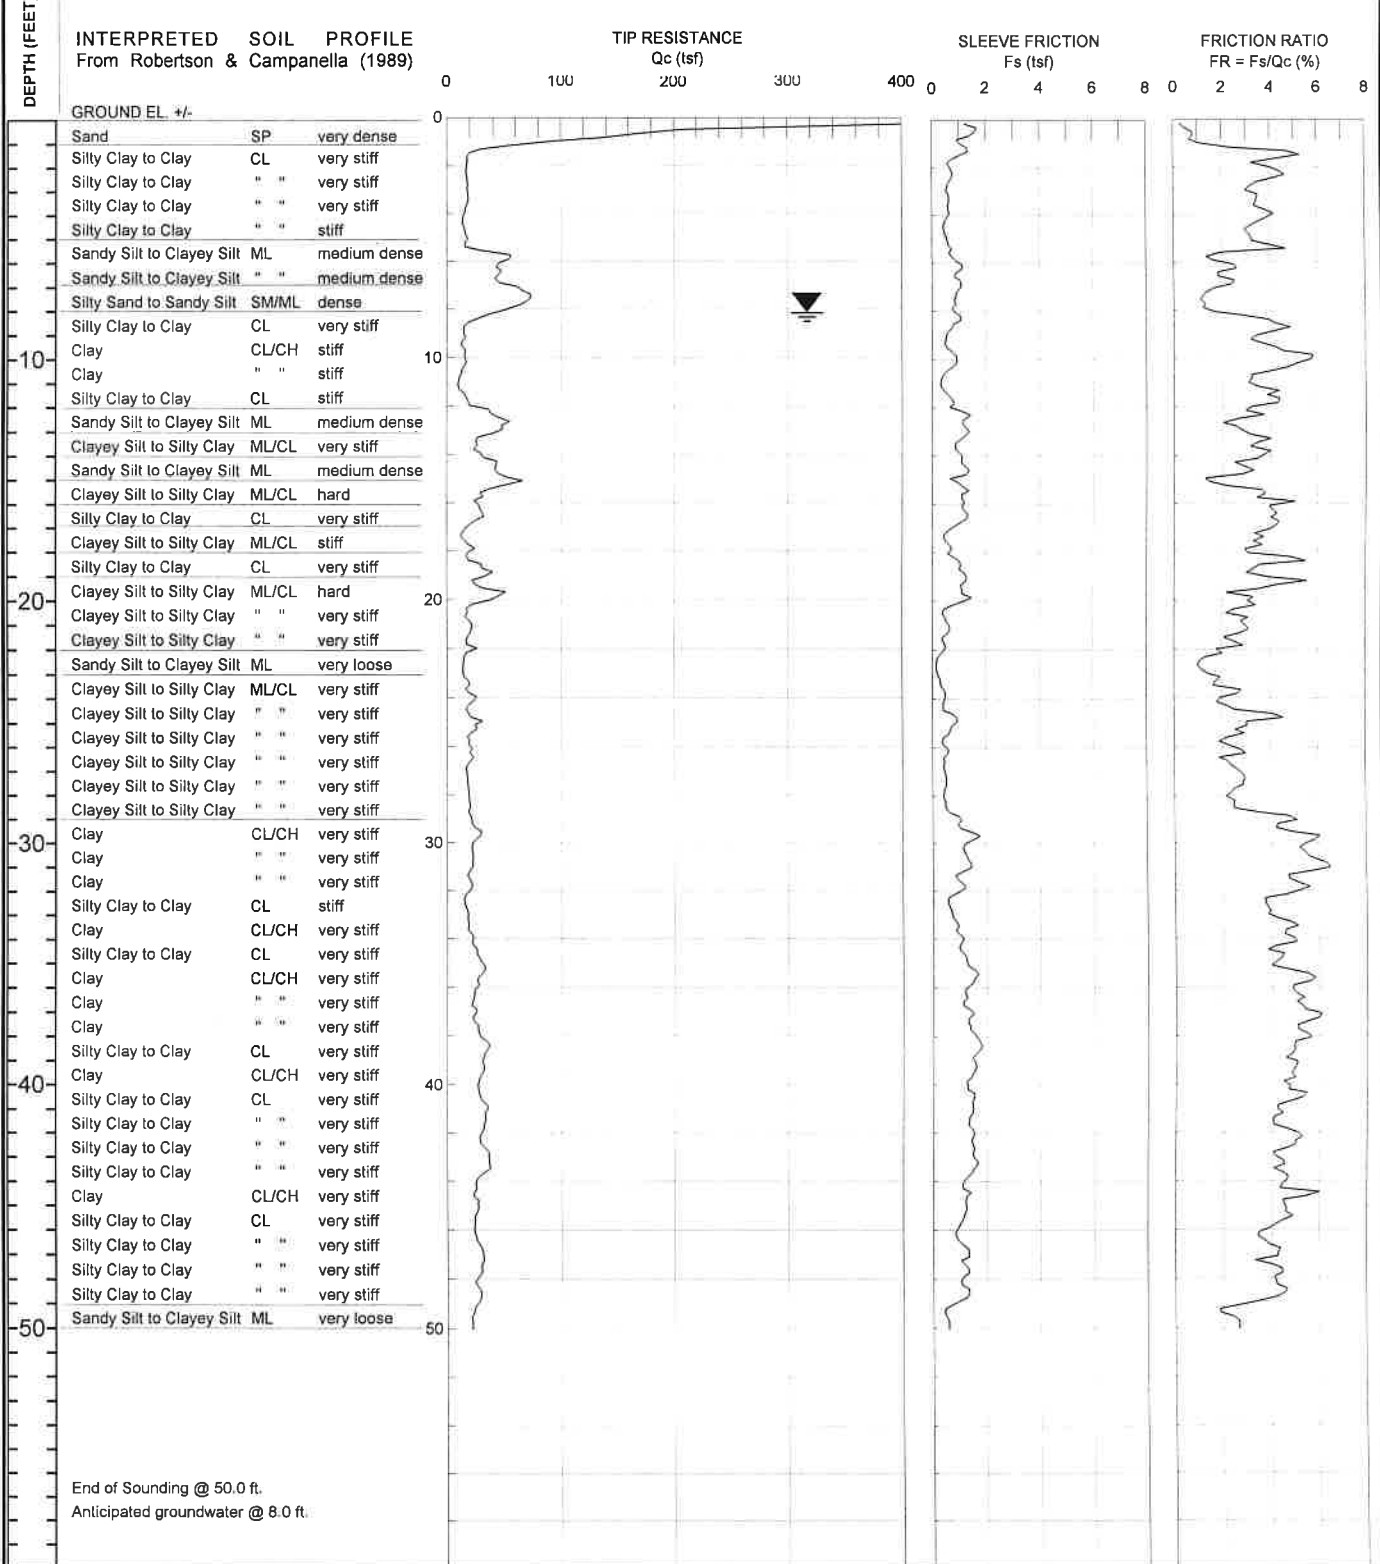

End of Sounding @ 50.0 ft.  
 Anticipated groundwater @ 8.0 ft.

Project No:  
 LE06360



Plate  
 B-5

LANDMARK CONSULTANTS, INC.

CONE PENETROMETER INTERPRETATION (based on Robertson & Campanella, 1989, refer to Key to CPT logs)

Project: IVC Expansion -- Imperial, CA

Project No: LE06360

Date: 09/29/06

CONE SOUNDING: CPT-5

Est. GWT (ft): 8.0

Phi Correlation: 0 0-Schm(78),1-R&C(83),2-PHT(74)

Base Depth	Base Depth	Avg Tip	Avg Friction	1	Soil	Soil	Density or	Est	Qc	Cn	Est	Rel.	Nk	17.0		
meters	feet	Qc, tsf	Ratio, %	Type	Classification	USC	Consistency	Density (pcf)	N	N(60)	or Cq	Norm. %	Fines Dr (%)	Phi (deg.)	Su (tsf)	OCR
0.15	0.5	339.85	0.50	10	Gravelly Sand to Sand	SW	very dense	115	7.5	45	2.00	642.4	0	170	52	
0.30	1.0	133.00	0.88	9	Sand	SP	very dense	110	6.5	20	2.00	251.4	10	127	46	
0.45	1.5	34.41	4.12	4	Silty Clay to Clay	CL	hard	125	1.8	20	2.00				2.02	>10
0.60	2.0	17.47	3.80	4	Silty Clay to Clay	CL	very stiff	125	1.8	10	2.00				1.02	>10
0.75	2.5	16.90	4.37	3	Clay	CL/CH	stiff	125	1.3	14	2.00				0.99	>10
0.93	3.0	17.75	3.20	5	Clayey Silt to Silty Clay	ML/CL	very stiff	120	2.5	7	2.00				1.03	>10
1.08	3.5	18.26	3.46	4	Silty Clay to Clay	CL	very stiff	125	1.8	10	2.00				1.06	>10
1.23	4.0	16.49	3.76	4	Silty Clay to Clay	CL	stiff	125	1.8	9	2.00				0.96	>10
1.38	4.5	13.74	3.53	4	Silty Clay to Clay	CL	stiff	125	1.8	8	2.00				0.79	>10
1.53	5.0	15.89	3.09	5	Clayey Silt to Silty Clay	ML/CL	stiff	120	2.5	6	1.91				0.92	>10
1.68	5.5	20.46	3.45	5	Clayey Silt to Silty Clay	ML/CL	very stiff	120	2.5	8	1.82				1.18	>10
1.83	6.0	51.86	1.83	7	Silty Sand to Sandy Silt	SM/ML	medium dense	115	4.5	12	1.74	85.5	35	68	37	
1.98	6.5	45.05	2.11	6	Sandy Silt to Clayey Silt	ML	medium dense	115	3.5	13	1.68	71.3	40	63	37	
2.13	7.0	49.35	2.21	6	Sandy Silt to Clayey Silt	ML	medium dense	115	3.5	14	1.62	75.3	40	64	37	
2.28	7.5	71.02	1.23	7	Silty Sand to Sandy Silt	SM/ML	dense	115	4.5	16	1.56	104.8	25	74	38	
2.45	8.0	59.60	1.41	7	Silty Sand to Sandy Silt	SM/ML	medium dense	115	4.5	13	1.51	85.1	30	68	37	
2.60	8.5	28.01	3.65	5	Clayey Silt to Silty Clay	ML/CL	very stiff	120	2.5	11	1.49				1.62	>10
2.75	9.0	15.04	4.14	3	Clay	CL/CH	stiff	125	1.3	12	1.47				0.86	>10
2.90	9.5	13.91	3.69	4	Silty Clay to Clay	CL	stiff	125	1.8	8	1.44				0.79	>10
3.05	10.0	15.94	5.36	3	Clay	CL/CH	stiff	125	1.3	13	1.42				0.91	>10
3.20	10.5	15.32	4.68	3	Clay	CL/CH	stiff	125	1.3	12	1.40				0.87	>10
3.35	11.0	11.29	3.17	4	Silty Clay to Clay	CL	stiff	125	1.8	6	1.38				0.63	>10
3.50	11.5	12.00	3.91	3	Clay	CL/CH	stiff	125	1.3	10	1.36				0.67	8.14
3.65	12.0	18.70	3.97	4	Silty Clay to Clay	CL	very stiff	125	1.8	11	1.34				1.07	>10
3.80	12.5	39.55	3.12	5	Clayey Silt to Silty Clay	ML/CL	hard	120	2.5	16	1.33				2.29	>10
3.95	13.0	50.32	2.48	6	Sandy Silt to Clayey Silt	ML	medium dense	115	3.5	14	1.31	62.4	45	59	36	
4.13	13.5	30.69	3.55	5	Clayey Silt to Silty Clay	ML/CL	very stiff	120	2.5	12	1.30				1.77	>10
4.28	14.0	26.55	3.63	5	Clayey Silt to Silty Clay	ML/CL	very stiff	120	2.5	11	1.28				1.52	>10
4.43	14.5	39.20	2.95	6	Sandy Silt to Clayey Silt	ML	medium dense	115	3.5	11	1.27	47.0	60	50	35	
4.58	15.0	45.83	2.47	6	Sandy Silt to Clayey Silt	ML	medium dense	115	3.5	13	1.26	54.4	50	55	36	
4.73	15.5	51.77	2.43	6	Sandy Silt to Clayey Silt	ML	medium dense	115	3.5	15	1.24	60.9	50	58	36	
4.88	16.0	28.04	4.05	4	Silty Clay to Clay	CL	very stiff	125	1.8	16	1.23				1.61	>10
5.03	16.5	30.53	4.11	4	Silty Clay to Clay	CL	very stiff	125	1.8	17	1.22				1.75	>10
5.18	17.0	20.45	4.18	4	Silty Clay to Clay	CL	very stiff	125	1.8	12	1.21				1.16	>10
5.33	17.5	13.79	3.44	4	Silty Clay to Clay	CL	stiff	125	1.8	8	1.19				0.77	8.56
5.48	18.0	20.54	3.22	5	Clayey Silt to Silty Clay	ML/CL	very stiff	120	2.5	8	1.18				1.16	>10
5.65	18.5	21.73	4.62	3	Clay	CL/CH	very stiff	125	1.3	17	1.17				1.23	>10
5.80	19.0	34.56	3.39	5	Clayey Silt to Silty Clay	ML/CL	very stiff	120	2.5	14	1.16				1.99	>10
5.95	19.5	26.09	4.43	4	Silty Clay to Clay	CL	very stiff	125	1.8	15	1.15				1.49	>10
6.10	20.0	44.50	2.84	6	Sandy Silt to Clayey Silt	ML	medium dense	115	3.5	13	1.14	47.8	60	51	35	
6.25	20.5	18.83	2.67	5	Clayey Silt to Silty Clay	ML/CL	very stiff	120	2.5	8	1.13				1.06	>10
6.40	21.0	18.75	2.93	5	Clayey Silt to Silty Clay	ML/CL	very stiff	120	2.5	8	1.12				1.05	>10
6.55	21.5	19.89	2.63	5	Clayey Silt to Silty Clay	ML/CL	very stiff	120	2.5	8	1.11				1.12	>10
6.70	22.0	19.89	2.36	5	Clayey Silt to Silty Clay	ML/CL	very stiff	120	2.5	8	1.10				1.12	>10
6.85	22.5	15.39	1.44	6	Sandy Silt to Clayey Silt	ML	very loose	115	3.5	4	1.09	15.9	85	18	31	
7.00	23.0	13.89	1.18	6	Sandy Silt to Clayey Silt	ML	very loose	115	3.5	4	1.08	14.2	85	15	30	
7.18	23.5	17.50	1.76	6	Sandy Silt to Clayey Silt	ML	loose	115	3.5	5	1.07	17.8	85	21	31	
7.33	24.0	20.04	2.45	5	Clayey Silt to Silty Clay	ML/CL	very stiff	120	2.5	8	1.07				1.12	>10
7.48	24.5	19.38	2.15	6	Sandy Silt to Clayey Silt	ML	loose	115	3.5	6	1.06	19.4	85	24	31	
7.63	25.0	23.12	3.87	4	Silty Clay to Clay	CL	very stiff	125	1.8	13	1.05				1.30	>10
7.78	25.5	23.80	2.82	5	Clayey Silt to Silty Clay	ML/CL	very stiff	120	2.5	10	1.04				1.34	>10
7.93	26.0	18.61	2.12	5	Clayey Silt to Silty Clay	ML/CL	very stiff	120	2.5	7	1.04				1.04	>10
8.08	26.5	21.09	2.45	5	Clayey Silt to Silty Clay	ML/CL	very stiff	120	2.5	8	1.03				1.18	>10
8.23	27.0	17.09	2.59	5	Clayey Silt to Silty Clay	ML/CL	stiff	120	2.5	7	1.02				0.95	>10
8.38	27.5	17.65	2.88	5	Clayey Silt to Silty Clay	ML/CL	stiff	120	2.5	7	1.01				0.98	>10
8.53	28.0	18.66	2.33	5	Clayey Silt to Silty Clay	ML/CL	very stiff	120	2.5	7	1.01				1.04	>10
8.68	28.5	19.66	2.48	5	Clayey Silt to Silty Clay	ML/CL	very stiff	120	2.5	8	1.00				1.09	>10
8.85	29.0	19.96	4.45	3	Clay	CL/CH	very stiff	125	1.3	16	0.99				1.11	6.54
9.00	29.5	25.20	4.46	4	Silty Clay to Clay	CL	very stiff	125	1.8	14	0.99				1.42	>10
9.15	30.0	25.47	5.80	3	Clay	CL/CH	very stiff	125	1.3	20	0.98				1.43	9.79
9.30	30.5	21.95	5.40	3	Clay	CL/CH	very stiff	125	1.3	18	0.97				1.23	7.13

LANDMARK CONSULTANTS, INC.

CONE PENETROMETER INTERPRETATION (based on Robertson & Campanella, 1989, refer to Key to CPT logs)

Project: IVC Expansion -- Imperial, CA

Project No: LE06360

Date: 09/29/06

CONE SOUNDING: CPT-5

Est. GWT (ft): 8.0

Phi Correlation: 0 0-Schm(78),1-R&C(83),2-PHT(74)


Base Depth meters	Base Depth feet	Avg Tip Qc, tsf	Avg Friction Ratio, %	1 Soil Type	Soil Classification	USC	Density or Consistency	Est. Density (pcf)	Qc N	SPT N(60)	Cn or Cq	Norm. Qc1n	Est. % Fines Dr	Rel. Dens. (%)	Nk: Phi (deg)	Su (tsf)	OCR
9.45	31.0	22.16	6.26	3	Clay	CL/CH	very stiff	125	1.3	18	0.96		100			1.24	7.00
9.60	31.5	18.88	5.09	3	Clay	CL/CH	very stiff	125	1.3	15	0.96		100			1.04	5.31
9.75	32.0	20.88	5.31	3	Clay	CL/CH	very stiff	125	1.3	17	0.95		100			1.16	6.10
9.90	32.5	15.36	4.02	4	Silty Clay to Clay	CL	stiff	125	1.8	9	0.95		100			0.83	4.68
10.05	33.0	17.28	3.88	4	Silty Clay to Clay	CL	stiff	125	1.8	10	0.94		100			0.95	5.53
10.20	33.5	18.23	4.74	3	Clay	CL/CH	very stiff	125	1.3	15	0.93		100			1.00	4.57
10.38	34.0	20.72	4.69	3	Clay	CL/CH	very stiff	125	1.3	17	0.93		100			1.15	5.53
10.53	34.5	23.43	4.35	4	Silty Clay to Clay	CL	very stiff	125	1.8	13	0.92		100			1.31	8.85
10.68	35.0	27.68	4.36	4	Silty Clay to Clay	CL	very stiff	125	1.8	16	0.92		100			1.55	>10
10.83	35.5	31.86	4.73	4	Silty Clay to Clay	CL	very stiff	125	1.8	18	0.91		100			1.80	>10
10.98	36.0	26.80	5.45	3	Clay	CL/CH	very stiff	125	1.3	21	0.90		100			1.50	7.85
11.13	36.5	23.29	5.07	3	Clay	CL/CH	very stiff	125	1.3	19	0.90		100			1.29	6.10
11.28	37.0	23.72	5.59	3	Clay	CL/CH	very stiff	125	1.3	19	0.89		100			1.32	6.21
11.43	37.5	24.17	5.51	3	Clay	CL/CH	very stiff	125	1.3	19	0.89		100			1.34	6.21
11.58	38.0	27.84	5.43	3	Clay	CL/CH	very stiff	125	1.3	22	0.88		100			1.56	7.70
11.73	38.5	35.42	4.96	3	Clay	CL/CH	hard	125	1.3	28	0.88		100			2.00	>10
11.88	39.0	31.56	4.83	4	Silty Clay to Clay	CL	very stiff	125	1.8	18	0.87		100			1.77	>10
12.05	39.5	31.31	4.91	3	Clay	CL/CH	very stiff	125	1.3	25	0.87		100			1.76	9.00
12.20	40.0	27.42	4.74	3	Clay	CL/CH	very stiff	125	1.3	22	0.86		100			1.53	7.00
12.35	40.5	27.79	5.16	3	Clay	CL/CH	very stiff	125	1.3	22	0.86		100			1.55	7.00
12.50	41.0	33.38	4.42	4	Silty Clay to Clay	CL	very stiff	125	1.8	19	0.85		100			1.88	>10
12.65	41.5	32.87	4.19	4	Silty Clay to Clay	CL	very stiff	125	1.8	19	0.85		100			1.85	>10
12.80	42.0	31.10	4.60	4	Silty Clay to Clay	CL	very stiff	125	1.8	18	0.85		100			1.74	>10
12.95	42.5	28.62	5.09	3	Clay	CL/CH	very stiff	125	1.3	23	0.84		100			1.60	6.88
13.10	43.0	35.05	4.28	4	Silty Clay to Clay	CL	very stiff	125	1.8	20	0.84		100			1.97	>10
13.25	43.5	36.72	4.37	4	Silty Clay to Clay	CL	hard	125	1.8	21	0.83		100			2.07	>10
13.40	44.0	28.32	4.59	4	Silty Clay to Clay	CL	very stiff	125	1.8	16	0.83		100			1.57	8.41
13.58	44.5	24.43	4.93	3	Clay	CL/CH	very stiff	125	1.3	20	0.82		100			1.35	5.00
13.73	45.0	25.48	4.82	3	Clay	CL/CH	very stiff	125	1.3	20	0.82		100			1.41	5.21
13.88	45.5	25.43	4.70	3	Clay	CL/CH	very stiff	125	1.3	20	0.82		100			1.40	5.10
14.03	46.0	23.73	4.20	4	Silty Clay to Clay	CL	very stiff	125	1.8	14	0.81		100			1.30	5.88
14.18	46.5	24.76	3.53	5	Clayey Silt to Silty Clay	ML/CL	very stiff	120	2.5	10	0.81		100			1.36	8.56
14.33	47.0	29.98	4.20	4	Silty Clay to Clay	CL	very stiff	125	1.8	17	0.80		100			1.67	8.41
14.48	47.5	30.15	3.92	5	Clayey Silt to Silty Clay	ML/CL	very stiff	120	2.5	12	0.80		100			1.68	>10
14.63	48.0	27.03	4.27	4	Silty Clay to Clay	CL	very stiff	125	1.8	15	0.80		100			1.49	6.76
14.78	48.5	27.55	4.49	4	Silty Clay to Clay	CL	very stiff	125	1.8	16	0.79		100			1.52	6.88
14.93	49.0	27.20	3.51	5	Clayey Silt to Silty Clay	ML/CL	very stiff	120	2.5	11	0.79		100			1.50	9.39
15.09	49.5	22.51	2.05	6	Sandy Silt to Clayey Silt	ML	very loose	115	3.5	6	0.79	16.7	100	20	31		
15.25	50.0	21.56	2.65	5	Clayey Silt to Silty Clay	ML/CL	very stiff	120	2.5	9	0.78		100			1.17	6.00



CLIENT: Imperial Valley College  
 PROJECT: IVC Expansion -- Imperial, CA  
 LOCATION: See Site and Boring Location Plan

CONE PENETROMETER: HOLGUIN, FAHAN & ASSC. Truck Mounted Electric  
 Cone with 23 ton reaction weight  
 DATE: 09/29/06

### LOG OF CONE SOUNDING DATA CPT-6

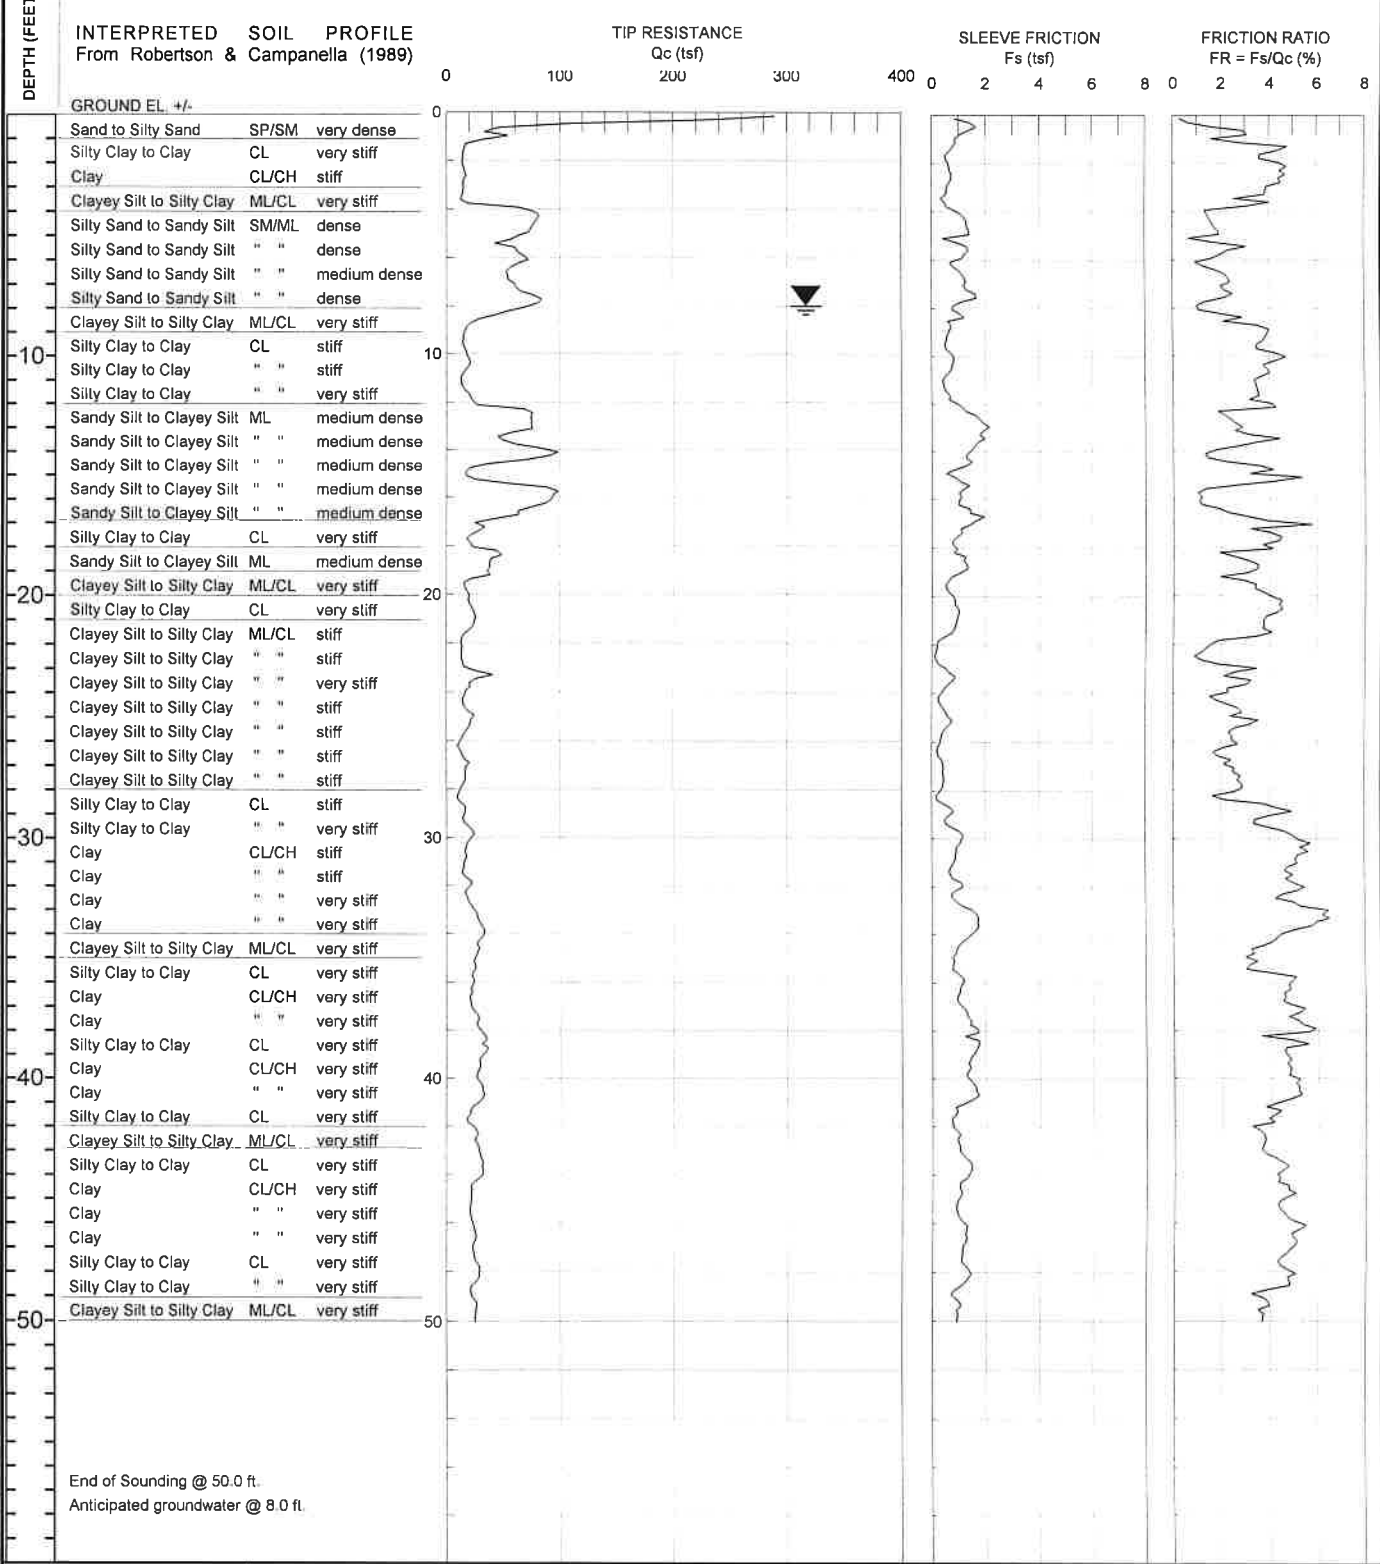

End of Sounding @ 50.0 ft.  
 Anticipated groundwater @ 8.0 ft.

Project No:  
 LE06360



Plate  
 B-6

LANDMARK CONSULTANTS, INC.

CONE PENETROMETER INTERPRETATION (based on Robertson & Campanella, 1989, refer to Key to CPT logs)

Project: IVC Expansion -- Imperial, CA

Project No: LE06360

Date: 09/29/06

CONE SOUNDING: CPT-6

Est. GWT (ft): 8.0

Phi Correlation: 0 0-Schm(78), 1-R&C(83), 2-PHT(74)

Base Depth meters	Base Depth feet	Avg Tip Qc, tsf	Avg Friction Ratio, %	1 Soil Type	Soil Classification	USC	Density or Consistency	Est. Density (pcf)	Qc N	SPT N(60)	Cn or Cq	Norm. Qc1n	Est. % Fines	Rel. Dens. Dr (%)	Nk: Phi (deg.)	Su (tsf)	OCR
0.15	0.5	208.90	0.84	9	Sand	SP	very dense	110	6.5	32	2.00	394.9	5	157	50		
0.30	1.0	44.25	2.55	6	Sandy Silt to Clayey Silt	ML	very dense	115	3.5	13	2.00	83.6	45	94	41		
0.45	1.5	20.82	4.02	4	Silty Clay to Clay	CL	very stiff	125	1.8	12	2.00	75				1.22	>10
0.60	2.0	14.17	3.88	4	Silty Clay to Clay	CL	stiff	125	1.8	8	2.00	90				0.83	>10
0.75	2.5	14.76	4.63	3	Clay	CL/CH	stiff	125	1.3	12	2.00	90				0.86	>10
0.93	3.0	15.24	4.27	3	Clay	CL/CH	stiff	125	1.3	12	2.00	90				0.89	>10
1.08	3.5	13.97	3.41	4	Silty Clay to Clay	CL	stiff	125	1.8	8	2.00	85				0.81	>10
1.23	4.0	30.91	2.82	5	Clayey Silt to Silty Clay	ML/CL	very stiff	120	2.5	12	2.00	55				1.80	>10
1.38	4.5	78.99	1.54	7	Silty Sand to Sandy Silt	SM/ML	dense	115	4.5	18	2.00	149.3	25	85	40		
1.53	5.0	74.36	1.85	7	Silty Sand to Sandy Silt	SM/ML	dense	115	4.5	17	1.92	135.3	30	81	39		
1.68	5.5	55.50	1.94	7	Silty Sand to Sandy Silt	SM/ML	dense	115	4.5	12	1.83	96.2	35	71	38		
1.83	6.0	66.88	1.55	7	Silty Sand to Sandy Silt	SM/ML	dense	115	4.5	15	1.76	111.0	30	76	39		
1.98	6.5	56.90	1.74	7	Silty Sand to Sandy Silt	SM/ML	medium dense	115	4.5	13	1.69	90.7	30	70	38		
2.13	7.0	55.50	2.24	6	Sandy Silt to Clayey Silt	ML	medium dense	115	3.5	16	1.63	85.2	40	68	37		
2.28	7.5	67.45	2.27	6	Sandy Silt to Clayey Silt	ML	dense	115	3.5	19	1.57	100.1	35	73	38		
2.45	8.0	77.79	1.16	8	Sand to Silty Sand	SP/SM	dense	115	5.5	14	1.52	111.7	20	76	39		
2.60	8.5	41.62	2.31	6	Sandy Silt to Clayey Silt	ML	medium dense	115	3.5	12	1.50	58.9	45	57	36		
2.75	9.0	18.10	3.80	4	Silty Clay to Clay	CL	very stiff	125	1.8	10	1.48	80				1.04	>10
2.90	9.5	14.48	3.67	4	Silty Clay to Clay	CL	stiff	125	1.8	8	1.45	90				0.82	>10
3.05	10.0	16.53	4.12	4	Silty Clay to Clay	CL	stiff	125	1.8	9	1.43	90				0.94	>10
3.20	10.5	19.74	3.98	4	Silty Clay to Clay	CL	very stiff	125	1.8	11	1.41	80				1.13	>10
3.35	11.0	14.25	3.70	4	Silty Clay to Clay	CL	stiff	125	1.8	8	1.39	90				0.81	>10
3.50	11.5	14.11	3.49	4	Silty Clay to Clay	CL	stiff	125	1.8	8	1.37	90				0.80	>10
3.65	12.0	21.28	3.61	5	Clayey Silt to Silty Clay	ML/CL	very stiff	120	2.5	9	1.35	80				1.22	>10
3.80	12.5	56.82	2.76	6	Sandy Silt to Clayey Silt	ML	medium dense	115	3.5	16	1.34	71.8	45	63	37		
3.95	13.0	74.35	2.61	6	Sandy Silt to Clayey Silt	ML	dense	115	3.5	21	1.32	92.9	40	70	38		
4.13	13.5	59.00	3.38	6	Sandy Silt to Clayey Silt	ML	medium dense	115	3.5	17	1.31	72.9	50	63	37		
4.28	14.0	63.91	2.63	6	Sandy Silt to Clayey Silt	ML	medium dense	115	3.5	18	1.29	78.2	45	65	37		
4.43	14.5	85.82	1.64	7	Silty Sand to Sandy Silt	SM/ML	dense	115	4.5	19	1.28	103.9	30	74	38		
4.58	15.0	24.51	3.64	5	Clayey Silt to Silty Clay	ML/CL	very stiff	120	2.5	10	1.27	80				1.40	>10
4.73	15.5	31.38	4.07	4	Silty Clay to Clay	CL	very stiff	125	1.8	18	1.25	75				1.81	>10
4.88	16.0	92.92	1.17	8	Sand to Silty Sand	SP/SM	dense	115	5.5	17	1.24	108.9	25	75	38		
5.03	16.5	74.93	1.78	7	Silty Sand to Sandy Silt	SM/ML	medium dense	115	4.5	17	1.23	87.0	35	68	38		
5.18	17.0	43.44	4.24	5	Clayey Silt to Silty Clay	ML/CL	hard	120	2.5	17	1.22	70				2.51	>10
5.33	17.5	27.55	3.89	4	Silty Clay to Clay	CL	very stiff	125	1.8	16	1.20	80				1.58	>10
5.48	18.0	20.57	4.08	4	Silty Clay to Clay	CL	very stiff	125	1.8	12	1.19	95				1.17	>10
5.65	18.5	43.55	2.52	6	Sandy Silt to Clayey Silt	ML	medium dense	115	3.5	12	1.18	48.5	55	51	35		
5.80	19.0	37.00	3.36	5	Clayey Silt to Silty Clay	ML/CL	hard	120	2.5	15	1.17	70				2.13	>10
5.95	19.5	24.93	2.78	5	Clayey Silt to Silty Clay	ML/CL	very stiff	120	2.5	10	1.16	75				1.42	>10
6.10	20.0	17.92	3.73	4	Silty Clay to Clay	CL	very stiff	125	1.8	10	1.15	100				1.01	>10
6.25	20.5	20.18	4.47	3	Clay	CL/CH	very stiff	125	1.3	16	1.14	100				1.14	>10
6.40	21.0	24.58	3.95	4	Silty Clay to Clay	CL	very stiff	125	1.8	14	1.13	90				1.40	>10
6.55	21.5	21.71	3.84	4	Silty Clay to Clay	CL	very stiff	125	1.8	12	1.12	95				1.23	>10
6.70	22.0	13.34	2.32	5	Clayey Silt to Silty Clay	ML/CL	stiff	120	2.5	5	1.11	100				0.73	8.70
6.85	22.5	13.24	1.14	6	Sandy Silt to Clayey Silt	ML	very loose	115	3.5	4	1.10	13.7	85	14	30		
7.00	23.0	14.19	2.17	5	Clayey Silt to Silty Clay	ML/CL	stiff	120	2.5	6	1.09	100				0.78	9.19
7.18	23.5	30.09	2.63	6	Sandy Silt to Clayey Silt	ML	loose	115	3.5	9	1.08	30.7	75	38	33		
7.33	24.0	19.12	2.53	5	Clayey Silt to Silty Clay	ML/CL	very stiff	120	2.5	8	1.07	90				1.07	>10
7.48	24.5	14.72	1.85	5	Clayey Silt to Silty Clay	ML/CL	stiff	120	2.5	6	1.06	95				0.81	9.00
7.63	25.0	19.32	2.65	5	Clayey Silt to Silty Clay	ML/CL	very stiff	120	2.5	8	1.06	95				1.08	>10
7.78	25.5	20.56	3.10	5	Clayey Silt to Silty Clay	ML/CL	very stiff	120	2.5	8	1.05	95				1.15	>10
7.93	26.0	15.02	2.40	5	Clayey Silt to Silty Clay	ML/CL	stiff	120	2.5	6	1.04	100				0.83	8.56
8.08	26.5	11.56	2.07	5	Clayey Silt to Silty Clay	ML/CL	stiff	120	2.5	5	1.03	100				0.62	5.31
8.23	27.0	17.39	2.36	5	Clayey Silt to Silty Clay	ML/CL	stiff	120	2.5	7	1.02	95				0.96	>10
8.38	27.5	16.21	2.65	5	Clayey Silt to Silty Clay	ML/CL	stiff	120	2.5	6	1.02	100				0.89	9.19
8.53	28.0	13.16	2.76	5	Clayey Silt to Silty Clay	ML/CL	stiff	120	2.5	5	1.01	100				0.71	6.21
8.68	28.5	10.40	2.50	5	Clayey Silt to Silty Clay	ML/CL	stiff	120	2.5	4	1.00	100				0.55	4.09
8.85	29.0	16.13	4.42	3	Clay	CL/CH	stiff	125	1.3	13	1.00	100				0.89	4.68
9.00	29.5	16.07	3.59	4	Silty Clay to Clay	CL	stiff	125	1.8	9	0.99	100				0.88	5.88
9.15	30.0	22.58	4.93	3	Clay	CL/CH	very stiff	125	1.3	18	0.98	100				1.26	7.85
9.30	30.5	17.29	5.54	3	Clay	CL/CH	stiff	125	1.3	14	0.98	100				0.95	4.89

LANDMARK CONSULTANTS, INC.

CONE PENETROMETER INTERPRETATION (based on Robertson & Campanella, 1989, refer to Key to CPT logs)

Project: IVC Expansion -- Imperial, CA

Project No: LE06360

Date: 09/29/06

CONE SOUNDING: CPT-6

Est. GWT (ft): 8.0


Phi Correlation: 0 0-Schm(78),1-R&C(83),2-PHT(74)

Base Depth meters	Base Depth feet	Avg Tip Qc, tsf	Avg Friction Ratio, %	1 Soil Type	Soil Classification	USC	Density or Consistency	Est. Density (pcf)	Qc N	SPT N(60)	Cn or Cq	Norm. Fines % Dr	Rel. Dens. (%)	Nk Phi (deg.)	Su (tsf)	OCR
9.45	31.0	16.44	5.15	3	Clay	CL/CH	stiff	125	1.3	13	0.97	100			0.90	4.37
9.60	31.5	14.25	4.79	3	Clay	CL/CH	stiff	125	1.3	11	0.96	100			0.77	3.50
9.75	32.0	19.93	5.04	3	Clay	CL/CH	very stiff	125	1.3	16	0.96	100			1.10	5.76
9.90	32.5	17.12	4.65	3	Clay	CL/CH	stiff	125	1.3	14	0.95	100			0.94	4.37
10.05	33.0	21.32	5.59	3	Clay	CL/CH	very stiff	125	1.3	17	0.94	100			1.18	6.21
10.20	33.5	27.25	6.23	3	Clay	CL/CH	very stiff	125	1.3	22	0.94	100			1.53	9.39
10.38	34.0	31.85	5.12	3	Clay	CL/CH	very stiff	125	1.3	25	0.93	100			1.80	>10
10.53	34.5	28.61	4.04	4	Silty Clay to Clay	CL	very stiff	125	1.8	16	0.92	100			1.61	>10
10.68	35.0	27.12	3.20	5	Clayey Silt to Silty Clay	ML/CL	very stiff	120	2.5	11	0.92	95			1.52	>10
10.83	35.5	24.79	3.22	5	Clayey Silt to Silty Clay	ML/CL	very stiff	120	2.5	10	0.91	100			1.38	>10
10.98	36.0	23.18	4.72	3	Clay	CL/CH	very stiff	125	1.3	19	0.91	100			1.29	6.21
11.13	36.5	21.87	4.71	3	Clay	CL/CH	very stiff	125	1.3	17	0.90	100			1.21	5.53
11.28	37.0	21.61	4.94	3	Clay	CL/CH	very stiff	125	1.3	17	0.90	100			1.19	5.31
11.43	37.5	26.85	5.07	3	Clay	CL/CH	very stiff	125	1.3	21	0.89	100			1.50	7.56
11.58	38.0	28.44	5.62	3	Clay	CL/CH	very stiff	125	1.3	23	0.89	100			1.59	8.14
11.73	38.5	33.38	4.70	4	Silty Clay to Clay	CL	very stiff	125	1.8	19	0.88	100			1.88	>10
11.88	39.0	34.12	4.65	4	Silty Clay to Clay	CL	very stiff	125	1.8	19	0.88	100			1.93	>10
12.05	39.5	29.10	4.79	3	Clay	CL/CH	very stiff	125	1.3	23	0.87	100			1.63	8.00
12.20	40.0	26.96	4.94	3	Clay	CL/CH	very stiff	125	1.3	22	0.87	100			1.50	6.88
12.35	40.5	31.07	5.13	3	Clay	CL/CH	very stiff	125	1.3	25	0.86	100			1.74	8.70
12.50	41.0	30.86	4.82	3	Clay	CL/CH	very stiff	125	1.3	25	0.86	100			1.73	8.41
12.65	41.5	21.73	4.14	4	Silty Clay to Clay	CL	very stiff	125	1.8	12	0.85	100			1.19	6.00
12.80	42.0	19.99	3.77	4	Silty Clay to Clay	CL	very stiff	125	1.8	11	0.85	100			1.09	5.10
12.95	42.5	26.33	3.67	5	Clayey Silt to Silty Clay	ML/CL	very stiff	120	2.5	11	0.84	100			1.46	>10
13.10	43.0	27.32	3.68	5	Clayey Silt to Silty Clay	ML/CL	very stiff	120	2.5	11	0.84	100			1.52	>10
13.25	43.5	30.46	4.16	4	Silty Clay to Clay	CL	very stiff	125	1.8	17	0.84	100			1.70	>10
13.40	44.0	31.65	4.51	4	Silty Clay to Clay	CL	very stiff	125	1.8	18	0.83	100			1.77	>10
13.58	44.5	24.93	4.47	4	Silty Clay to Clay	CL	very stiff	125	1.8	14	0.83	100			1.38	6.65
13.73	45.0	21.91	4.80	3	Clay	CL/CH	very stiff	125	1.3	18	0.82	100			1.20	4.18
13.88	45.5	20.84	4.35	4	Silty Clay to Clay	CL	very stiff	125	1.8	12	0.82	100			1.13	4.78
14.03	46.0	21.52	4.75	3	Clay	CL/CH	very stiff	125	1.3	17	0.82	100			1.17	3.91
14.18	46.5	24.41	5.19	3	Clay	CL/CH	very stiff	125	1.3	20	0.81	100			1.34	4.68
14.33	47.0	24.03	4.95	3	Clay	CL/CH	very stiff	125	1.3	19	0.81	100			1.32	4.47
14.48	47.5	24.55	4.46	4	Silty Clay to Clay	CL	very stiff	125	1.8	14	0.80	100			1.35	6.00
14.63	48.0	28.49	4.71	4	Silty Clay to Clay	CL	very stiff	125	1.8	16	0.80	100			1.58	7.56
14.78	48.5	25.23	4.75	3	Clay	CL/CH	very stiff	125	1.3	20	0.80	100			1.39	4.68
14.93	49.0	21.52	3.61	5	Clayey Silt to Silty Clay	ML/CL	very stiff	120	2.5	9	0.79	100			1.17	6.21
15.09	49.5	26.05	3.78	5	Clayey Silt to Silty Clay	ML/CL	very stiff	120	2.5	10	0.79	100			1.43	8.56
15.25	50.0	25.12	3.68	5	Clayey Silt to Silty Clay	ML/CL	very stiff	120	2.5	10	0.79	100			1.38	8.00

CLIENT: Imperial Valley College  
 PROJECT: IVC Expansion -- Imperial, CA  
 LOCATION: See Site and Boring Location Plan

CONE PENETROMETER: HOLGUIN, FAHAN & ASSC, Truck Mounted Electric  
 Cone with 23 ton reaction weight  
 DATE: 09/29/06

### LOG OF CONE SOUNDING DATA CPT-7

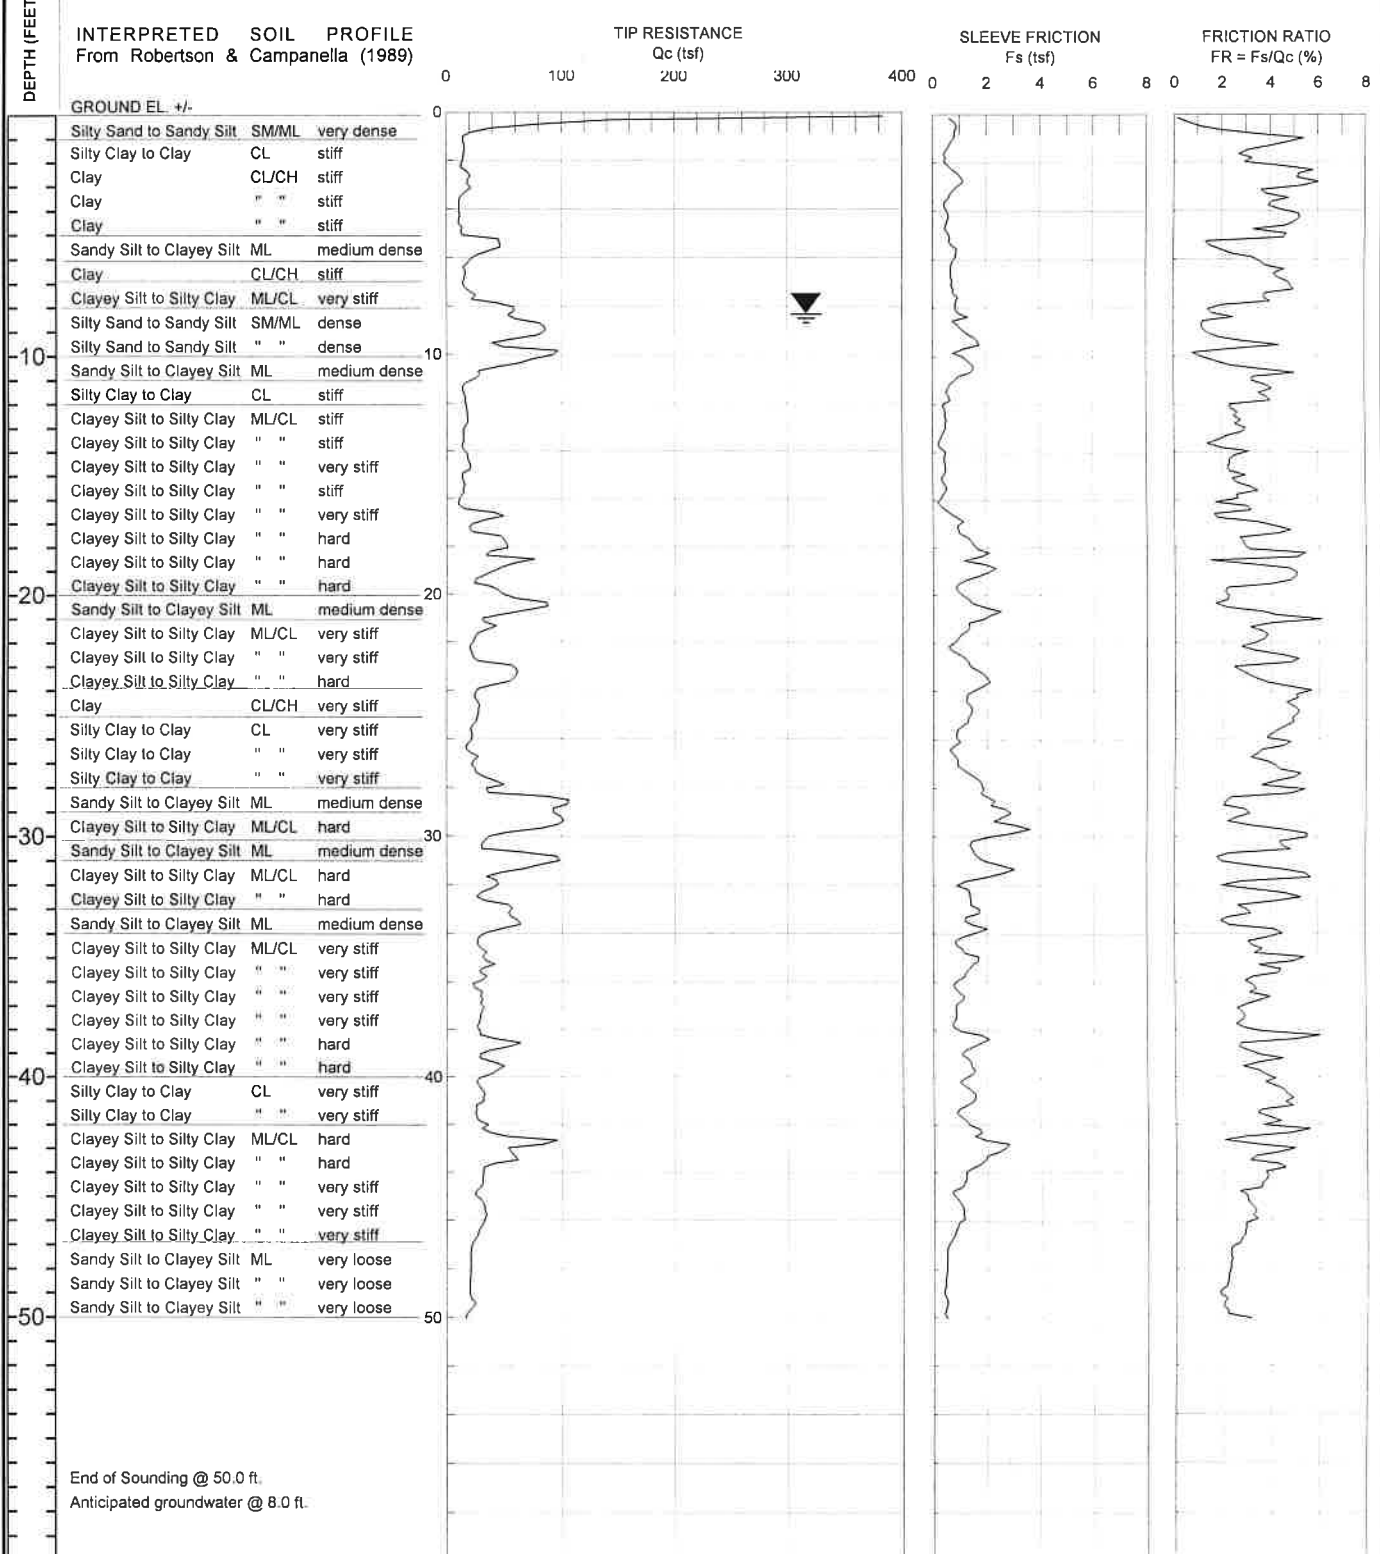

End of Sounding @ 50.0 ft.  
 Anticipated groundwater @ 8.0 ft.

Project No:  
 LE06360

**LANDMARK**  
 Geo-Engineers and Geologists

Plate  
 B-7

LANDMARK CONSULTANTS, INC.

CONE PENETROMETER INTERPRETATION (based on Robertson & Campanella, 1989, refer to Key to CPT logs)

Project: IVC Expansion -- Imperial, CA

Project No: LE06360

Date: 09/29/06

CONE SOUNDING: CPT-7

Est. GWT (ft): 8.0

Phi Correlation: 0 0-Schm(78), 1-R&C(83), 2-PHT(74)

Base Depth meters	Base Depth feet	Avg Tip Qc, tsf	Avg Friction Ratio, %	1 Soil Type	Soil Classification	USC	Density or Consistency	Est. Density (pcf)	Qc N	SPT N(60)	Cn or Cq	Norm. Qc1n	Est. % Fines	Rel. Dens. Dr (%)	Nk Phi (deg.)	Su (tsf)	OCR
0.15	0.5	202.21	0.61	9	Sand	SP	very dense	110	6.5	31	2.00	382.2	5	156	50		
0.30	1.0	25.63	3.70	5	Clayey Silt to Silty Clay	ML/CL	very stiff	120	2.5	10	2.00		70			1.50	>10
0.45	1.5	15.00	3.90	4	Silty Clay to Clay	CL	stiff	125	1.8	9	2.00		85			0.88	>10
0.60	2.0	14.62	2.98	5	Clayey Silt to Silty Clay	ML/CL	stiff	120	2.5	6	2.00		80			0.85	>10
0.75	2.5	14.38	5.18	3	Clay	CL/CH	stiff	125	1.3	12	2.00		95			0.84	>10
0.93	3.0	19.02	5.54	3	Clay	CL/CH	very stiff	125	1.3	15	2.00		90			1.11	>10
1.08	3.5	17.10	4.09	4	Silty Clay to Clay	CL	stiff	125	1.8	10	2.00		85			0.99	>10
1.23	4.0	11.03	4.17	3	Clay	CL/CH	stiff	125	1.3	9	2.00		100			0.64	>10
1.38	4.5	11.04	5.17	3	Clay	CL/CH	stiff	125	1.3	9	2.00		100			0.63	>10
1.53	5.0	12.27	4.23	3	Clay	CL/CH	stiff	125	1.3	10	1.91		95			0.70	>10
1.68	5.5	38.09	2.35	6	Sandy Silt to Clayey Silt	ML	medium dense	115	3.5	11	1.82	65.4	45	60	36		
1.83	6.0	27.55	3.11	5	Clayey Silt to Silty Clay	ML/CL	very stiff	120	2.5	11	1.74		60			1.60	>10
1.98	6.5	16.46	4.20	3	Clay	CL/CH	stiff	125	1.3	13	1.67		85			0.95	>10
2.13	7.0	15.13	4.67	3	Clay	CL/CH	stiff	125	1.3	12	1.60		90			0.87	>10
2.28	7.5	20.26	4.20	4	Silty Clay to Clay	CL	very stiff	125	1.8	12	1.55		80			1.17	>10
2.45	8.0	40.95	2.49	6	Sandy Silt to Clayey Silt	ML	medium dense	115	3.5	12	1.50	57.9	45	56	36		
2.60	8.5	57.43	1.77	7	Silty Sand to Sandy Silt	SM/ML	medium dense	115	4.5	13	1.48	80.1	35	66	37		
2.75	9.0	83.84	1.28	8	Sand to Silty Sand	SP/SM	dense	115	5.5	15	1.46	115.3	20	77	39		
2.90	9.5	59.05	3.05	6	Sandy Silt to Clayey Silt	ML	medium dense	115	3.5	17	1.44	80.2	45	66	37		
3.05	10.0	79.37	1.47	7	Silty Sand to Sandy Silt	SM/ML	dense	115	4.5	18	1.42	106.4	25	74	38		
3.20	10.5	60.98	2.52	6	Sandy Silt to Clayey Silt	ML	medium dense	115	3.5	17	1.40	80.8	40	66	37		
3.35	11.0	27.09	3.87	4	Silty Clay to Clay	CL	very stiff	125	1.8	15	1.38		70			1.56	>10
3.50	11.5	14.78	3.83	4	Silty Clay to Clay	CL	stiff	125	1.8	8	1.36		95			0.84	>10
3.65	12.0	16.07	3.40	4	Silty Clay to Clay	CL	stiff	125	1.8	9	1.35		85			0.91	>10
3.80	12.5	17.52	2.52	5	Clayey Silt to Silty Clay	ML/CL	stiff	120	2.5	7	1.33		75			1.00	>10
3.95	13.0	17.51	2.78	5	Clayey Silt to Silty Clay	ML/CL	stiff	120	2.5	7	1.31		80			0.99	>10
4.13	13.5	14.58	2.32	5	Clayey Silt to Silty Clay	ML/CL	stiff	120	2.5	6	1.30		85			0.82	>10
4.28	14.0	14.19	2.16	5	Clayey Silt to Silty Clay	ML/CL	stiff	120	2.5	6	1.28		85			0.80	>10
4.43	14.5	18.43	2.39	5	Clayey Silt to Silty Clay	ML/CL	very stiff	120	2.5	7	1.27		75			1.05	>10
4.58	15.0	18.40	2.51	5	Clayey Silt to Silty Clay	ML/CL	very stiff	120	2.5	7	1.26		80			1.04	>10
4.73	15.5	14.68	2.74	5	Clayey Silt to Silty Clay	ML/CL	stiff	120	2.5	6	1.24		90			0.82	>10
4.88	16.0	12.95	2.63	5	Clayey Silt to Silty Clay	ML/CL	stiff	120	2.5	5	1.23		95			0.72	>10
5.03	16.5	22.28	2.65	5	Clayey Silt to Silty Clay	ML/CL	very stiff	120	2.5	9	1.22		75			1.27	>10
5.18	17.0	34.75	3.15	5	Clayey Silt to Silty Clay	ML/CL	hard	120	2.5	14	1.20		65			2.00	>10
5.33	17.5	29.93	3.97	4	Silty Clay to Clay	CL	very stiff	125	1.8	17	1.19		80			1.72	>10
5.48	18.0	51.88	2.97	6	Sandy Silt to Clayey Silt	ML	medium dense	115	3.5	15	1.18	57.9	55	56	36		
5.65	18.5	49.57	4.03	5	Clayey Silt to Silty Clay	ML/CL	hard	120	2.5	20	1.17		65			2.87	>10
5.80	19.0	49.17	4.43	4	Silty Clay to Clay	CL	hard	125	1.8	28	1.16		70			2.85	>10
5.95	19.5	27.63	4.61	4	Silty Clay to Clay	CL	very stiff	125	1.8	16	1.15		90			1.58	>10
6.10	20.0	44.60	2.19	6	Sandy Silt to Clayey Silt	ML	medium dense	115	3.5	13	1.14	48.0	55	51	35		
6.25	20.5	78.32	2.03	7	Silty Sand to Sandy Silt	SM/ML	medium dense	115	4.5	17	1.13	83.5	40	67	37		
6.40	21.0	50.04	4.67	4	Silty Clay to Clay	CL	hard	125	1.8	29	1.12		70			2.89	>10
6.55	21.5	36.78	3.62	5	Clayey Silt to Silty Clay	ML/CL	hard	120	2.5	15	1.11		75			2.11	>10
6.70	22.0	24.89	3.66	5	Clayey Silt to Silty Clay	ML/CL	very stiff	120	2.5	10	1.10		90			1.41	>10
6.85	22.5	21.26	3.52	5	Clayey Silt to Silty Clay	ML/CL	very stiff	120	2.5	9	1.09		95			1.20	>10
7.00	23.0	35.70	4.16	4	Silty Clay to Clay	CL	hard	125	1.8	20	1.08		80			2.05	>10
7.18	23.5	60.66	3.04	6	Sandy Silt to Clayey Silt	ML	medium dense	115	3.5	17	1.07	61.5	55	58	36		
7.33	24.0	40.45	4.76	4	Silty Clay to Clay	CL	hard	125	1.8	23	1.07		80			2.32	>10
7.48	24.5	25.49	4.95	3	Clay	CL/CH	very stiff	125	1.3	20	1.06		100			1.44	>10
7.63	25.0	28.02	5.07	3	Clay	CL/CH	very stiff	125	1.3	22	1.05		100			1.59	>10
7.78	25.5	25.44	4.83	3	Clay	CL/CH	very stiff	125	1.3	20	1.04		100			1.44	>10
7.93	26.0	21.74	4.05	4	Silty Clay to Clay	CL	very stiff	125	1.8	12	1.03		100			1.22	>10
8.08	26.5	19.15	4.13	4	Silty Clay to Clay	CL	very stiff	125	1.8	11	1.02		100			1.07	9.00
8.23	27.0	24.49	3.75	4	Silty Clay to Clay	CL	very stiff	125	1.8	14	1.02		95			1.38	>10
8.38	27.5	27.50	4.88	3	Clay	CL/CH	very stiff	125	1.3	22	1.01		100			1.56	>10
8.53	28.0	42.03	4.44	4	Silty Clay to Clay	CL	hard	125	1.8	24	1.00		85			2.41	>10
8.68	28.5	76.71	3.12	6	Sandy Silt to Clayey Silt	ML	medium dense	115	3.5	22	0.99	72.0	55	63	37		
8.85	29.0	96.70	2.70	6	Sandy Silt to Clayey Silt	ML	medium dense	115	3.5	28	0.99	90.2	45	69	38		
9.00	29.5	99.20	2.67	6	Sandy Silt to Clayey Silt	ML	dense	115	3.5	28	0.98	92.0	45	70	38		
9.15	30.0	57.33	5.17	3	Clay	CL/CH	hard	125	1.3	46	0.97		80			3.31	>10
9.30	30.5	31.44	4.58	4	Silty Clay to Clay	CL	very stiff	125	1.8	18	0.97		95			1.78	>10

LANDMARK CONSULTANTS, INC.

CONE PENETROMETER INTERPRETATION (based on Robertson & Campanella, 1989, refer to Key to CPT logs)

Project: IVC Expansion -- Imperial, CA

Project No: LE06360

Date: 09/29/06

CONE SOUNDING: CPT-7

Est. GWT (ft): 8.0


Phi Correlation: 0 D-Schm(78),1-R&C(83),2-PHT(74)

Base Depth	Base Depth	Avg Tip	Avg Friction	1 Soil Type	Soil Classification	USC	Density or Consistency	Est. Density (pcf)	Qc N	SPT N(60)	Cn or Cq	Norm. Qc1n	Est. % Fines	Rel. Dr (%)	Nk: Phi (deg.)	Su (tsf)	OCR
9.45	31.0	87.22	2.01	7	Silty Sand to Sandy Silt	SM/ML	medium dense	115	4.5	19	0.96	79.3	45	66	37		
9.60	31.5	65.83	4.33	5	Clayey Silt to Silty Clay	ML/CL	hard	120	2.5	26	0.96		70			3.80	>10
9.75	32.0	40.88	3.49	5	Clayey Silt to Silty Clay	ML/CL	hard	120	2.5	16	0.95		80			2.34	>10
9.90	32.5	31.62	4.41	4	Silty Clay to Clay	CL	very stiff	125	1.8	18	0.94		100			1.79	>10
10.05	33.0	47.88	3.29	5	Clayey Silt to Silty Clay	ML/CL	hard	120	2.5	19	0.94		75			2.75	>10
10.20	33.5	56.96	2.45	6	Sandy Silt to Clayey Silt	ML	medium dense	115	3.5	16	0.93	50.2	60	52	35		
10.38	34.0	49.27	3.65	5	Clayey Silt to Silty Clay	ML/CL	hard	120	2.5	20	0.93		75			2.83	>10
10.53	34.5	27.20	3.41	5	Clayey Silt to Silty Clay	ML/CL	very stiff	120	2.5	11	0.92		100			1.53	>10
10.68	35.0	31.88	4.14	4	Silty Clay to Clay	CL	very stiff	125	1.8	18	0.92		100			1.80	>10
10.83	35.5	35.37	4.32	4	Silty Clay to Clay	CL	hard	125	1.8	20	0.91		95			2.01	>10
10.98	36.0	31.42	3.53	5	Clayey Silt to Silty Clay	ML/CL	very stiff	120	2.5	13	0.91		95			1.77	>10
11.13	36.5	26.71	3.44	5	Clayey Silt to Silty Clay	ML/CL	very stiff	120	2.5	11	0.90		100			1.49	>10
11.28	37.0	30.82	3.06	5	Clayey Silt to Silty Clay	ML/CL	very stiff	120	2.5	12	0.90		90			1.74	>10
11.43	37.5	29.53	2.86	5	Clayey Silt to Silty Clay	ML/CL	very stiff	120	2.5	12	0.89		90			1.66	>10
11.58	38.0	27.62	3.02	5	Clayey Silt to Silty Clay	ML/CL	very stiff	120	2.5	11	0.89		95			1.55	>10
11.73	38.5	44.89	4.62	4	Silty Clay to Clay	CL	hard	125	1.8	26	0.88		90			2.56	>10
11.88	39.0	40.58	3.14	5	Clayey Silt to Silty Clay	ML/CL	hard	120	2.5	16	0.88		85			2.31	>10
12.05	39.5	39.53	3.61	5	Clayey Silt to Silty Clay	ML/CL	hard	120	2.5	16	0.87		90			2.24	>10
12.20	40.0	37.03	3.82	5	Clayey Silt to Silty Clay	ML/CL	hard	120	2.5	15	0.87		95			2.10	>10
12.35	40.5	27.99	4.18	4	Silty Clay to Clay	CL	very stiff	125	1.8	16	0.86		100			1.56	9.79
12.50	41.0	32.29	4.73	4	Silty Clay to Clay	CL	very stiff	125	1.8	18	0.86		100			1.81	>10
12.65	41.5	25.48	3.99	4	Silty Clay to Clay	CL	very stiff	125	1.8	15	0.85		100			1.41	7.85
12.80	42.0	30.09	4.00	4	Silty Clay to Clay	CL	very stiff	125	1.8	17	0.85		100			1.68	>10
12.95	42.5	40.01	4.45	4	Silty Clay to Clay	CL	hard	125	1.8	23	0.84		100			2.27	>10
13.10	43.0	77.38	3.47	6	Sandy Silt to Clayey Silt	ML	medium dense	115	3.5	22	0.84	61.5	70	58	36		
13.25	43.5	58.64	3.60	5	Clayey Silt to Silty Clay	ML/CL	hard	120	2.5	23	0.84		80			3.36	>10
13.40	44.0	34.87	4.22	4	Silty Clay to Clay	CL	very stiff	125	1.8	20	0.83		100			1.96	>10
13.58	44.5	31.41	3.74	5	Clayey Silt to Silty Clay	ML/CL	very stiff	120	2.5	13	0.83		100			1.76	>10
13.73	45.0	26.53	3.07	5	Clayey Silt to Silty Clay	ML/CL	very stiff	120	2.5	11	0.82		100			1.47	>10
13.88	45.5	31.55	3.11	5	Clayey Silt to Silty Clay	ML/CL	very stiff	120	2.5	13	0.82		100			1.76	>10
14.03	46.0	33.66	3.32	5	Clayey Silt to Silty Clay	ML/CL	very stiff	120	2.5	13	0.82		100			1.89	>10
14.18	46.5	29.90	2.91	5	Clayey Silt to Silty Clay	ML/CL	very stiff	120	2.5	12	0.81		100			1.66	>10
14.33	47.0	24.06	2.66	5	Clayey Silt to Silty Clay	ML/CL	very stiff	120	2.5	10	0.81		100			1.32	8.14
14.48	47.5	21.02	2.31	5	Clayey Silt to Silty Clay	ML/CL	very stiff	120	2.5	8	0.81		100			1.14	6.32
14.63	48.0	20.96	2.27	5	Clayey Silt to Silty Clay	ML/CL	very stiff	120	2.5	8	0.80		100			1.14	6.21
14.78	48.5	20.46	2.19	6	Sandy Silt to Clayey Silt	ML	very loose	115	3.5	6	0.80	15.5	100	17	30		
14.93	49.0	20.23	1.94	6	Sandy Silt to Clayey Silt	ML	very loose	115	3.5	6	0.80	15.2	100	17	30		
15.09	49.5	23.39	2.06	6	Sandy Silt to Clayey Silt	ML	loose	115	3.5	7	0.79	17.5	100	21	31		
15.25	50.0	18.28	2.50	5	Clayey Silt to Silty Clay	ML/CL	stiff	120	2.5	7	0.79		100			0.98	4.68

CLIENT: Imperial Valley College  
 PROJECT: IVC Expansion -- Imperial, CA  
 LOCATION: See Site and Boring Location Plan

CONE PENETROMETER: HOLGUIN, FAHAN & ASSC, Truck Mounted Electric  
 Cone with 23 ton reaction weight  
 DATE: 09/29/06

### LOG OF CONE SOUNDING DATA CPT-8

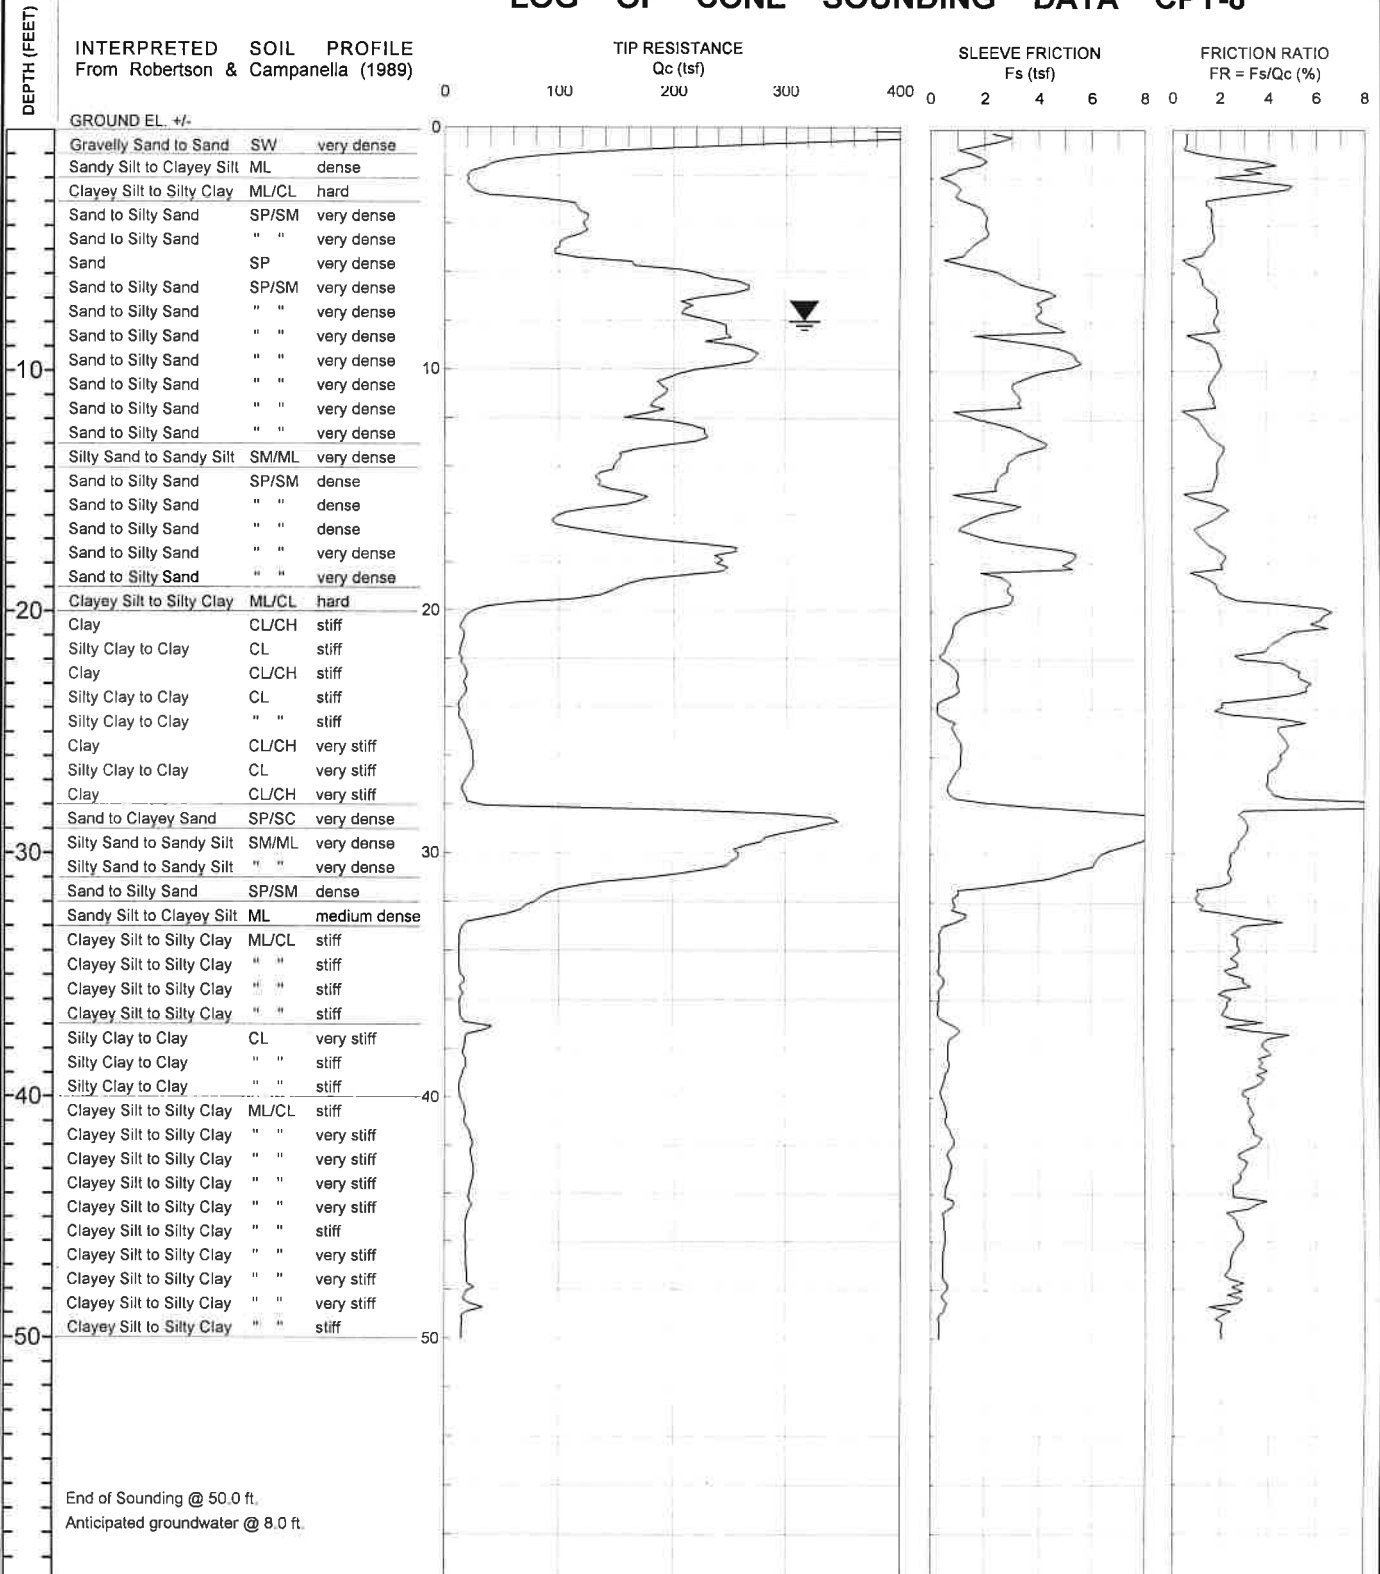

End of Sounding @ 50.0 ft.  
 Anticipated groundwater @ 8.0 ft.

Project No:  
 LE06360



Plate  
 B-8

LANDMARK CONSULTANTS, INC.

CONE PENETROMETER INTERPRETATION (based on Robertson & Campanella, 1989, refer to Key to CPT logs)

Project: IVC Expansion -- Imperial, CA

Project No: LE06360

Date: 09/29/06

CONE SOUNDING: CPT-8

Est. GWT (ft): 8.0

Phi Correlation: 0 0-Schm(78), 1-R&C(83), 2-PHT(74)

Base Depth meters	Base Depth feet	Avg Tip Qc, tsf	Avg Friction Ratio, %	1 Soil Type	Soil Classification	USC	Density or Consistency	Est. Density (pcf)	Qc N	SPT N(60)	Cn or Cq	Norm. Qc1n	Est. % Fines	Rel. Dens. Dr (%)	Nk Phi (deg.)	Su (tsf)	OCR
0.15	0.5	428.56	0.60	10	Gravelly Sand to Sand	SW	very dense	115	7.5	57	2.00	810.1	0	177	53		
0.30	1.0	220.02	0.71	9	Sand	SP	very dense	110	6.5	34	2.00	415.9	5	142	48		
0.45	1.5	61.87	3.37	6	Sandy Silt to Clayey Silt	ML	very dense	115	3.5	18	2.00	117.0	45	97	42		
0.60	2.0	25.82	2.83	5	Clayey Silt to Silty Clay	ML/CL	very stiff	120	2.5	10	2.00		60			1.51	>10
0.75	2.5	21.28	4.44	4	Silty Clay to Clay	CL	very stiff	125	1.8	12	2.00		80			1.24	>10
0.93	3.0	49.74	2.55	6	Sandy Silt to Clayey Silt	ML	dense	115	3.5	14	2.00	94.0	45	78	39		
1.08	3.5	115.80	1.57	8	Sand to Silty Sand	SP/SM	very dense	115	5.5	21	2.00	218.9	20	101	42		
1.23	4.0	123.84	1.66	8	Sand to Silty Sand	SP/SM	very dense	115	5.5	23	2.00	234.1	20	100	42		
1.38	4.5	121.71	1.73	8	Sand to Silty Sand	SP/SM	very dense	115	5.5	22	2.00	230.1	20	98	42		
1.53	5.0	102.57	1.62	7	Silty Sand to Sandy Silt	SM/ML	very dense	115	4.5	23	1.96	189.9	20	91	41		
1.68	5.5	118.06	0.93	8	Sand to Silty Sand	SP/SM	very dense	115	5.5	21	1.86	208.0	10	94	41		
1.83	6.0	199.88	1.15	9	Sand	SP	very dense	110	6.5	31	1.78	337.0	10	108	43		
1.98	6.5	253.54	1.33	9	Sand	SP	very dense	110	6.5	39	1.71	410.8	10	114	44		
2.13	7.0	247.95	1.79	8	Sand to Silty Sand	SP/SM	very dense	115	5.5	45	1.65	386.9	15	112	44		
2.28	7.5	211.18	1.92	8	Sand to Silty Sand	SP/SM	very dense	115	5.5	38	1.59	318.0	15	107	43		
2.45	8.0	221.24	1.83	8	Sand to Silty Sand	SP/SM	very dense	115	5.5	40	1.54	322.2	15	107	43		
2.60	8.5	247.10	1.53	8	Sand to Silty Sand	SP/SM	very dense	115	5.5	45	1.52	354.7	10	110	43		
2.75	9.0	245.37	1.51	8	Sand to Silty Sand	SP/SM	very dense	115	5.5	45	1.50	347.3	10	109	43		
2.90	9.5	272.09	1.95	8	Sand to Silty Sand	SP/SM	very dense	115	5.5	49	1.48	379.8	15	112	44		
3.05	10.0	245.70	2.06	8	Sand to Silty Sand	SP/SM	very dense	115	5.5	45	1.46	338.4	15	108	43		
3.20	10.5	195.75	1.76	8	Sand to Silty Sand	SP/SM	very dense	115	5.5	36	1.44	266.1	15	101	42		
3.35	11.0	192.87	1.63	8	Sand to Silty Sand	SP/SM	very dense	115	5.5	35	1.42	258.9	15	101	42		
3.50	11.5	183.09	1.82	8	Sand to Silty Sand	SP/SM	very dense	115	5.5	33	1.40	242.8	20	99	42		
3.65	12.0	174.37	0.79	9	Sand	SP	very dense	110	6.5	27	1.39	228.5	10	97	42		
3.80	12.5	213.57	1.37	8	Sand to Silty Sand	SP/SM	very dense	115	5.5	39	1.37	276.8	15	103	42		
3.95	13.0	225.77	1.76	8	Sand to Silty Sand	SP/SM	very dense	115	5.5	41	1.36	289.2	15	104	43		
4.13	13.5	170.57	2.18	7	Silty Sand to Sandy Silt	SM/ML	very dense	115	4.5	38	1.34	216.1	25	95	41		
4.28	14.0	150.79	1.94	7	Silty Sand to Sandy Silt	SM/ML	very dense	115	4.5	34	1.33	188.9	25	91	41		
4.43	14.5	137.84	1.92	7	Silty Sand to Sandy Silt	SM/ML	dense	115	4.5	31	1.31	170.8	25	88	40		
4.58	15.0	138.34	1.77	8	Sand to Silty Sand	SP/SM	dense	115	5.5	25	1.30	169.7	25	88	40		
4.73	15.5	170.03	1.00	9	Sand	SP	very dense	110	6.5	26	1.28	206.5	10	94	41		
4.88	16.0	121.90	2.13	7	Silty Sand to Sandy Silt	SM/ML	dense	115	4.5	27	1.27	146.6	30	84	40		
5.03	16.5	101.19	1.27	8	Sand to Silty Sand	SP/SM	dense	115	5.5	18	1.26	120.5	25	78	39		
5.18	17.0	157.55	1.23	8	Sand to Silty Sand	SP/SM	very dense	115	5.5	29	1.25	185.8	15	91	41		
5.33	17.5	245.35	1.84	8	Sand to Silty Sand	SP/SM	very dense	115	5.5	45	1.24	286.5	20	104	42		
5.48	18.0	239.33	2.16	7	Silty Sand to Sandy Silt	SM/ML	very dense	115	4.5	53	1.22	276.9	20	103	42		
5.65	18.5	233.64	1.38	8	Sand to Silty Sand	SP/SM	very dense	115	5.5	42	1.21	267.8	15	102	42		
5.80	19.0	162.27	1.78	8	Sand to Silty Sand	SP/SM	very dense	115	5.5	30	1.20	184.3	25	91	41		
5.95	19.5	130.12	2.31	7	Silty Sand to Sandy Silt	SM/ML	dense	115	4.5	29	1.19	146.5	30	84	40		
6.10	20.0	40.15	5.87	3	Clay	CL/CH	hard	125	1.3	32	1.18		85			2.32	>10
6.25	20.5	17.33	6.08	3	Clay	CL/CH	stiff	125	1.3	14	1.17		100			0.97	9.00
6.40	21.0	15.44	5.41	3	Clay	CL/CH	stiff	125	1.3	12	1.16		100			0.86	7.00
6.55	21.5	15.10	4.20	3	Clay	CL/CH	stiff	125	1.3	12	1.15		100			0.84	6.65
6.70	22.0	13.91	3.09	4	Silty Clay to Clay	CL	stiff	125	1.8	8	1.13		100			0.77	7.27
6.85	22.5	16.68	4.94	3	Clay	CL/CH	stiff	125	1.3	13	1.12		100			0.93	7.27
7.00	23.0	18.34	5.46	3	Clay	CL/CH	very stiff	125	1.3	15	1.11		100			1.03	8.41
7.18	23.5	18.30	5.41	3	Clay	CL/CH	very stiff	125	1.3	15	1.10		100			1.03	8.14
7.33	24.0	13.00	2.60	5	Clayey Silt to Silty Clay	ML/CL	stiff	120	2.5	5	1.09		100			0.71	8.00
7.48	24.5	12.74	2.92	5	Clayey Silt to Silty Clay	ML/CL	stiff	120	2.5	5	1.08		100			0.70	7.41
7.63	25.0	17.76	4.78	3	Clay	CL/CH	stiff	125	1.3	14	1.08		100			0.99	7.00
7.78	25.5	21.71	4.65	3	Clay	CL/CH	very stiff	125	1.3	17	1.07		100			1.22	>10
7.93	26.0	24.16	4.66	3	Clay	CL/CH	very stiff	125	1.3	19	1.06		100			1.37	>10
8.08	26.5	24.65	4.34	4	Silty Clay to Clay	CL	very stiff	125	1.8	14	1.05		100			1.39	>10
8.23	27.0	19.81	3.96	4	Silty Clay to Clay	CL	very stiff	125	1.8	11	1.04		100			1.11	>10
8.38	27.5	16.05	4.08	4	Silty Clay to Clay	CL	stiff	125	1.8	9	1.03		100			0.89	6.76
8.53	28.0	24.59	8.45	3	Clay	CL/CH	very stiff	125	1.3	20	1.02		100			1.39	>10
8.68	28.5	279.20	2.90	12	Sand to Clayey Sand	SP/SC	very dense	115	2.0	140	1.02	268.5	30	102	42		
8.85	29.0	330.56	3.13	12	Sand to Clayey Sand	SP/SC	very dense	115	2.0	165	1.01	315.8	30	106	43		
9.00	29.5	285.07	2.91	12	Sand to Clayey Sand	SP/SC	very dense	115	2.0	143	1.00	270.7	30	102	42		
9.15	30.0	258.40	2.61	7	Silty Sand to Sandy Silt	SM/ML	very dense	115	4.5	57	1.00	243.8	30	99	42		
9.30	30.5	251.90	2.43	7	Silty Sand to Sandy Silt	SM/ML	very dense	115	4.5	56	0.99	236.2	30	98	42		



LANDMARK CONSULTANTS, INC.

CONE PENETROMETER INTERPRETATION (based on Robertson & Campanella, 1989, refer to Key to CPT logs)

Project: IVC Expansion -- Imperial, CA

Project No: LE06360

Date: 09/29/06

CONE SOUNDING: CPT-8

Est. GWT (ft): 8.0

Phi Correlation: 0 0-Schm(78), 1-R&C(83), 2-PHT(74)

Base Depth meters	Base Depth feet	Avg Tip Qc, tsf	Avg Friction Ratio, %	1 Soil Type	Soil Classification	USC	Density or Consistency	Est. Density (pcf)	Qc to N	SPT N(60)	Cn or Cq	Norm. Qc1n	Est. % Fines	Rel. Dr (%)	Nk: Phi (deg.)	Su (tsf)	OCR
9.45	31.0	204.03	2.40	7	Silty Sand to Sandy Silt	SM/ML	very dense	115	4.5	45	0.99	190.2	30	91	41		
9.60	31.5	118.54	1.84	7	Silty Sand to Sandy Silt	SM/ML	dense	115	4.5	26	0.98	109.8	35	75	39		
9.75	32.0	84.73	1.09	8	Sand to Silty Sand	SP/SM	medium dense	115	5.5	15	0.97	78.0	35	65	37		
9.90	32.5	64.60	1.65	7	Silty Sand to Sandy Silt	SM/ML	medium dense	115	4.5	14	0.97	59.1	45	57	36		
10.05	33.0	24.74	3.66	5	Clayey Silt to Silty Clay	ML/CL	very stiff	120	2.5	10	0.96		100			1.39	>10
10.20	33.5	13.67	2.69	5	Clayey Silt to Silty Clay	ML/CL	stiff	120	2.5	5	0.96		100			0.74	5.42
10.38	34.0	13.08	2.80	5	Clayey Silt to Silty Clay	ML/CL	stiff	120	2.5	5	0.95		100			0.70	5.00
10.53	34.5	12.98	2.64	5	Clayey Silt to Silty Clay	ML/CL	stiff	120	2.5	5	0.95		100			0.69	4.78
10.68	35.0	13.27	2.48	5	Clayey Silt to Silty Clay	ML/CL	stiff	120	2.5	5	0.94		100			0.71	4.89
10.83	35.5	15.90	3.11	5	Clayey Silt to Silty Clay	ML/CL	stiff	120	2.5	6	0.93		100			0.86	6.54
10.98	36.0	14.83	2.23	5	Clayey Silt to Silty Clay	ML/CL	stiff	120	2.5	6	0.93		100			0.80	5.65
11.13	36.5	13.24	2.25	5	Clayey Silt to Silty Clay	ML/CL	stiff	120	2.5	5	0.92		100			0.71	4.57
11.28	37.0	24.51	2.89	5	Clayey Silt to Silty Clay	ML/CL	very stiff	120	2.5	10	0.92		100			1.37	>10
11.43	37.5	24.18	4.07	4	Silty Clay to Clay	CL	very stiff	125	1.8	14	0.91		100			1.35	9.00
11.58	38.0	17.21	3.87	4	Silty Clay to Clay	CL	stiff	125	1.8	10	0.91		100			0.94	4.89
11.73	38.5	17.62	3.89	4	Silty Clay to Clay	CL	stiff	125	1.8	10	0.90		100			0.96	5.00
11.88	39.0	16.99	3.73	4	Silty Clay to Clay	CL	stiff	125	1.8	10	0.90		100			0.92	4.68
12.05	39.5	13.29	3.72	4	Silty Clay to Clay	CL	stiff	125	1.8	8	0.89		100			0.70	3.21
12.20	40.0	13.25	3.06	4	Silty Clay to Clay	CL	stiff	125	1.8	8	0.89		100			0.70	3.14
12.35	40.5	16.93	3.25	5	Clayey Silt to Silty Clay	ML/CL	stiff	120	2.5	7	0.88		100			0.92	6.00
12.50	41.0	17.72	3.31	5	Clayey Silt to Silty Clay	ML/CL	stiff	120	2.5	7	0.88		100			0.96	6.32
12.65	41.5	20.85	3.40	5	Clayey Silt to Silty Clay	ML/CL	very stiff	120	2.5	8	0.87		100			1.14	8.27
12.80	42.0	23.91	3.65	5	Clayey Silt to Silty Clay	ML/CL	very stiff	120	2.5	10	0.87		100			1.32	>10
12.95	42.5	22.98	2.91	5	Clayey Silt to Silty Clay	ML/CL	very stiff	120	2.5	9	0.86		100			1.27	9.59
13.10	43.0	24.96	3.08	5	Clayey Silt to Silty Clay	ML/CL	very stiff	120	2.5	10	0.86		100			1.38	>10
13.25	43.5	24.68	2.82	5	Clayey Silt to Silty Clay	ML/CL	very stiff	120	2.5	10	0.85		100			1.37	>10
13.40	44.0	22.36	2.54	5	Clayey Silt to Silty Clay	ML/CL	very stiff	120	2.5	9	0.85		100			1.23	8.56
13.58	44.5	22.17	3.33	5	Clayey Silt to Silty Clay	ML/CL	very stiff	120	2.5	9	0.85		100			1.22	8.27
13.73	45.0	20.55	2.65	5	Clayey Silt to Silty Clay	ML/CL	very stiff	120	2.5	8	0.84		100			1.12	7.00
13.88	45.5	18.44	2.71	5	Clayey Silt to Silty Clay	ML/CL	stiff	120	2.5	7	0.84		100			1.00	5.76
14.03	46.0	18.19	2.95	5	Clayey Silt to Silty Clay	ML/CL	stiff	120	2.5	7	0.83		100			0.98	5.53
14.18	46.5	18.69	2.66	5	Clayey Silt to Silty Clay	ML/CL	very stiff	120	2.5	7	0.83		100			1.01	5.76
14.33	47.0	18.75	2.42	5	Clayey Silt to Silty Clay	ML/CL	very stiff	120	2.5	7	0.83		100			1.01	5.65
14.48	47.5	19.64	2.28	5	Clayey Silt to Silty Clay	ML/CL	very stiff	120	2.5	8	0.82		100			1.06	6.10
14.63	48.0	21.72	2.76	5	Clayey Silt to Silty Clay	ML/CL	very stiff	120	2.5	9	0.82		100			1.18	7.00
14.78	48.5	18.69	2.62	5	Clayey Silt to Silty Clay	ML/CL	very stiff	120	2.5	7	0.81		100			1.01	5.42
14.93	49.0	23.03	1.99	6	Sandy Silt to Clayey Silt	ML	loose	115	3.5	7	0.81	17.7	100	21	31		
15.09	49.5	15.27	1.94	5	Clayey Silt to Silty Clay	ML/CL	stiff	120	2.5	6	0.81		100			0.80	3.74
15.25	50.0	14.94	2.01	5	Clayey Silt to Silty Clay	ML/CL	stiff	120	2.5	6	0.80		100			0.78	3.58

DEPTH	FIELD				LOG OF BORING NO. B-1 SHEET 1 OF 1	LABORATORY		
	SAMPLE	USCS CLASS.	BLOW COUNT	POCKET PEN. (tsf)		DESCRIPTION OF MATERIAL	DRY DENSITY (pcf)	MOISTURE CONTENT (% dry wt.)
5  10  15	●				SILTY CLAY/CLAY (CL): Light brown, dry, medium plasticity	101.3	24.5	LL=43 PI=29  Minus 200=23%
	▧		3	2.0	SILTY CLAY/CLAY (CL-CH): Light brown, moist, stiff consistency, medium to high plasticity.			
	▨		35		SILTY SAND (SM): Brown, very moist, medium dense to dense fine grained sand  Anticipated GWT @ 8.9 ft			
	▧		6	3.5	CLAY (CH): Brown, very moist, very stiff consistency, high plasticity.			
15	▨		12	0.75	CLAYEY SILT (ML): Brown, saturated, stiff, low plasticity	94.6	28.5	
20								
25								
30								

Total Depth = 14.0 feet  
 Anticipated Groundwater 8.9 feet  
 Backfilled with excavated soil

DATE DRILLED: 10/06/06 TOTAL DEPTH: 14.0 Feet DEPTH TO WATER: 8.9'  
 LOGGED BY: J. Avalos TYPE OF BIT: CME 55 w/autohammer DIAMETER: 8-inch  
 SURFACE ELEVATION: HAMMER WT.: 140 lbs. DROP: 30 inches

PROJECT NO. LE06360



PLATE B-9








DEPTH	FIELD				LOG OF BORING NO. B-2 SHEET 1 OF 1		LABORATORY		
	SAMPLE	USCS CLASS.	BLOW COUNT	POCKET PEN. (tsf)	DESCRIPTION OF MATERIAL		DRY DENSITY (pcf)	MOISTURE CONTENT (% dry wt.)	OTHER TESTS
					SILTY CLAY/CLAY (CL): Light brown, dry, medium plasticity				
5			27		SILTY SAND (SM): Brown, very moist, medium dense, fine grained sand				
			8	2.5	SILTY CLAY (CL): Brown, very moist, stiff to very stiff consistency, low to medium plasticity. Anticipated GWT @ 8.9 ft				
10			18	2.5			101.1	24.9	qu = 0.58 tsf c = 0.29
15			8		SANDY SILT (ML): Brown, saturated, loose, with fine grained sand				Minus 200=67.7%
20			9	0.75	SILTY CLAY/CLAYEY SILT (CL): Brown, very moist, stiff consistency, low to medium plasticity.				
25			4	0.5	CLAY (CL-CH): Brown, very moist, soft consistency, medium to high plasticity.				
30					Total Depth = 26.5 feet Anticipated Groundwater 8.9 feet Backfilled with excavated soil				

DATE DRILLED: 10/06/06      TOTAL DEPTH: 26.5 Feet      DEPTH TO WATER: 8.9'  
 LOGGED BY: J. Avalos      TYPE OF BIT: CME 55 w/autohammer      DIAMETER: 8-inch  
 SURFACE ELEVATION:      HAMMER WT.: 140 lbs.      DROP: 30 inches

PROJECT NO. LE06360



PLATE B-10

DEPTH	FIELD			LOG OF BORING NO. B-3 SHEET 1 OF 1	LABORATORY			
	SAMPLE	USCS CLASS.	BLOW COUNT	POCKET PEN. (tsf)	DESCRIPTION OF MATERIAL	DRY DENSITY (pcf)	MOISTURE CONTENT (% dry wt.)	OTHER TESTS
					SILTY CLAY/CLAY (CL): Light brown, dry, medium plasticity			
5			32		SILTY SAND (SM): Brown, very moist, medium dense to dense fine grained sand			
10			9	1.5	<p>Anticipated GWT @ 8.9 ft </p> <p>SILTY CLAY/CLAY (CL-CH): Brown, very moist, stiff consistency, medium to high plasticity.</p>			
15								
20								
25								
30					<p>Total Depth = 11.5 feet  Anticipated Groundwater 8.9 feet  Backfilled with excavated soil</p>			

DATE DRILLED: 10/06/06 TOTAL DEPTH: 11.5 Feet DEPTH TO WATER: 8.9'  
LOGGED BY: J. Avalos TYPE OF BIT: CME 55 w/autohammer DIAMETER: 8-inch  
SURFACE ELEVATION: \_\_\_\_\_ HAMMER WT.: 140 lbs. DROP: 30 inches

PROJECT NO. LE06360



PLATE B-11

DEPTH	FIELD				LOG OF BORING NO. B-4 SHEET 1 OF 1		LABORATORY		
	SAMPLE	USCS CLASS.	BLOW COUNT	POCKET PEN. (tsf)	DESCRIPTION OF MATERIAL		DRY DENSITY (pcf)	MOISTURE CONTENT (% dry wt.)	OTHER TESTS
	●				SILTY CLAY/CLAY (CL): Light brown, dry, medium plasticity				
5	▧		19		SILTY SAND (SM): Brown, very moist, dense, fine grained sand				
10	▴		17	1.5	SILTY CLAY/CLAY (CL-CH): Brown, very moist, stiff to very consistency, medium to high plasticity.				
15									
20									
25									
30									

Anticipated GWT @ 8.9 ft

Total Depth = 11.5 feet  
 Anticipated Groundwater 8.9 feet  
 Backfilled with excavated soil

DATE DRILLED: 10/06/06 TOTAL DEPTH: 11.5 Feet DEPTH TO WATER: 8.9'  
 LOGGED BY: J. Avalos TYPE OF BIT: CME 55 w/autohammer DIAMETER: 8-inch  
 SURFACE ELEVATION: \_\_\_\_\_ HAMMER WT.: 140 lbs. DROP: 30 inches

PROJECT NO. LE06360



PLATE B-12

DEPTH	FIELD				LOG OF BORING NO. B-5 SHEET 1 OF 1	LABORATORY		
	SAMPLE	USCS CLASS.	BLOW COUNT	POCKET PEN. (tsf)		DESCRIPTION OF MATERIAL	DRY DENSITY (pcf)	MOISTURE CONTENT (% dry wt.)
					SILTY CLAY/CLAY (CL): Light brown, dry, medium plasticity			
5			7		CLAYEY SILT (ML): Brown, very moist, firm consistency, low plasticity, some fine grained sand			
			21		SANDY SILT (ML): Brown, very moist, medium dense, with fine grained sand GWT @ 8.9 ft	98.6	26.8	Minus 200=66%
10			11	2.5	SILTY CLAY/CLAY (CL-CH): Brown, very moist, stiff to very stiff consistency, medium to high plasticity.			
					SILTY SAND (SM): Brown, saturated, medium dense, fine grained sand			
15			24	3.5	CLAY (CL-CH): Brown, very moist, stiff to very stiff consistency, medium to high plasticity			Minus 200=67.7%
20			6	2.5				
25			7	3.5				
30					Total Depth = 26.5 feet Groundwater Encountered at 8.9 feet Backfilled with excavated soil			

DATE DRILLED: 10/06/06      TOTAL DEPTH: 26.5 Feet      DEPTH TO WATER: 8.9'  
 LOGGED BY: J. Avalos      TYPE OF BIT: CME 55 w/autohammer      DIAMETER: 8-inch  
 SURFACE ELEVATION:      HAMMER WT.: 140 lbs.      DROP: 30 inches

PROJECT NO. LE06360



PLATE B-13

DEPTH	FIELD				LOG OF BORING NO. B-6 SHEET 1 OF 1		LABORATORY		
	SAMPLE	USCS CLASS.	BLOW COUNT	POCKET PEN. (tsf)	DESCRIPTION OF MATERIAL		DRY DENSITY (pcf)	MOISTURE CONTENT (% dry wt.)	OTHER TESTS
					SILTY CLAY/CLAY (CL): Light brown, dry, medium plasticity				
5			26		SILTY SAND (SM): Brown, very moist, medium dense, fine grained sand				
					Anticipated GWT @ 8.9 ft				
10			18	2.0	SILTY CLAY/CLAY (CL-CH): Brown, very moist, stiff to very stiff consistency, medium to high plasticity.				
15									
20									
25									
30					Total Depth = 11.5 feet Anticipated Groundwater 8.9 feet Backfilled with excavated soil				

DATE DRILLED: 10/06/06      TOTAL DEPTH: 11.5 Feet      DEPTH TO WATER: 8.9'  
 LOGGED BY: J. Avalos      TYPE OF BIT: CME 55 w/autohammer      DIAMETER: 8-inch  
 SURFACE ELEVATION: \_\_\_\_\_      HAMMER WT.: 140 lbs.      DROP: 30 inches

PROJECT NO. LE06360



PLATE B-14

DEPTH	FIELD				LOG OF BORING NO. B-7 SHEET 1 OF 1		LABORATORY		
	SAMPLE	USCS CLASS.	BLOW COUNT	POCKET PEN. (tsf)	DESCRIPTION OF MATERIAL		DRY DENSITY (pcf)	MOISTURE CONTENT (% dry wt.)	OTHER TESTS
5			8	1.5	SILTY CLAY/CLAY (CL): Light brown, dry, medium plasticity				
			13	2.0	SILTY CLAY/CLAY (CL-CH): Brown, moist, stiff consistency, medium to high plasticity				
10			3	0.5	SILTY CLAY/CLAYEY SILT (CL-ML): Brown, very moist/saturated, soft consistency, medium plasticity.				
15			18	3.5	CLAY (CH): Reddish brown, very moist, very stiff consistency, high plasticity				
20					<p>Total Depth = 19.0 feet Groundwater Encountered at 8.9 feet Backfilled with excavated soil</p>				
25									
30									

GWT @ 8.9 ft

28.2%

DATE DRILLED: 10/06/06 TOTAL DEPTH: 19.0 Feet DEPTH TO WATER: 8.9'  
 LOGGED BY: J. Avalos TYPE OF BIT: CME 55 w/autohammer DIAMETER: 8-inch  
 SURFACE ELEVATION: HAMMER WT.: 140 lbs. DROP: 30 inches

PROJECT NO. LE06360



PLATE B-15









DEPTH	FIELD				LOG OF BORING NO. B-8 SHEET 1 OF 1		LABORATORY		
	SAMPLE	USCS CLASS.	BLOW COUNT	POCKET PEN. (tsf)	DESCRIPTION OF MATERIAL	DRY DENSITY (pcf)	MOISTURE CONTENT (% dry wt.)	OTHER TESTS	
5			10	0.75	SILTY CLAY/CLAY (CL): Light brown, dry, medium plasticity			LL = 42 PI = 28	
					CLAY/SILTY CLAY (CH-CL): Brown, very moist, stiff consistency, medium to high plasticity				
					SILTY SAND (SM): Brown, very moist, medium dense, fine grained sand				
					Anticipated GWT @ 8.9 ft 				
10			22	1.5	Stiff to very consistency	98.3	27.9	qu = 1.17 tsf c = 0.85	
15			12	2.5					
20			7	2.0					
25			6	1.5					
30					Total Depth = 26.5 feet Anticipated Groundwater 8.9 feet Backfilled with excavated soil				

DATE DRILLED: 10/06/06      TOTAL DEPTH: 26.5 feet      DEPTH TO WATER: 8.9'  
 LOGGED BY: J. Avalos      TYPE OF BIT: CME 55 w/autohammer      DIAMETER: 8-inch  
 SURFACE ELEVATION:      HAMMER WT.: 140 lbs.      DROP: 30 inches

PROJECT NO. LE06360



PLATE B-16

DEPTH	FIELD				LOG OF BORING NO. B-9 SHEET 1 OF 1		LABORATORY		
	SAMPLE	USCS CLASS.	BLOW COUNT	POCKET PEN. (tsf)	DESCRIPTION OF MATERIAL		DRY DENSITY (pcf)	MOISTURE CONTENT (% dry wt.)	OTHER TESTS
5			24	0.75	SILTY CLAY/CLAY (CL): Light brown, dry, medium plasticity				
					CLAY/SILTY CLAY (CH-CL): Brown, very moist, stiff consistency, medium to high plasticity				
					SILTY SAND (SM): Brown, very moist, medium dense, fine grained sand				
10			18	2.5	CLAY (CH): Dark brown, very moist, stiff to very stiff consistency, high plasticity				
					<p style="text-align: right;">Anticipated GWT @ 8.9 ft </p>				
15									
20									
25									
30					Total Depth = 11.5 feet Anticipated Groundwater 8.9 feet Backfilled with excavated soil				

DATE DRILLED: 10/06/06      TOTAL DEPTH: 11.5 Feet      DEPTH TO WATER: 8.9'  
 LOGGED BY: J. Avalos      TYPE OF BIT: CME 55 w/autohammer      DIAMETER: 8-inch  
 SURFACE ELEVATION: \_\_\_\_\_      HAMMER WT.: 140 lbs.      DROP: 30 inches

PROJECT NO. LE06360



PLATE B-17

DEPTH	FIELD				LOG OF BORING NO. B-10 SHEET 1 OF 1	LABORATORY		
	SAMPLE	USCS CLASS.	BLOW COUNT	POCKET PEN. (tsf)		DESCRIPTION OF MATERIAL	DRY DENSITY (pcf)	MOISTURE CONTENT (% dry wt.)
					SILTY CLAY/CLAY (CL): Light brown, dry, medium plasticity			
5			35		SILTY SAND (SM): Brown, very moist, medium dense, fine grained sand			
					Anticipated GWT @ 8.9 ft			
10			25	2.5	CLAY/SILTY CLAY (CL-CH): Brown, very moist, stiff to very stiff consistency, medium to high plasticity	97.3	27.9	
15								
20								
25								
30					Total Depth = 11.5 feet Anticipated Groundwater 8.9 feet Backfilled with excavated soil			

DATE DRILLED: 10/06/06      TOTAL DEPTH: 11.5 Feet      DEPTH TO WATER: 8.9'  
 LOGGED BY: J. Avalos      TYPE OF BIT: CME 55 w/autohammer      DIAMETER: 8-inch  
 SURFACE ELEVATION: \_\_\_\_\_      HAMMER WT.: 140 lbs.      DROP: 30 inches

PROJECT NO. LE06360



PLATE B-18












DEPTH	FIELD				LOG OF BORING NO. B-11 SHEET 1 OF 1	LABORATORY		
	SAMPLE	USCS CLASS.	BLOW COUNT	POCKET PEN. (tsf)		DESCRIPTION OF MATERIAL	DRY DENSITY (pcf)	MOISTURE CONTENT (% dry wt.)
	●	Asphalt = 4-inches Granular Base = 12-inches						
5	▧	SILTY CLAY (CL): Brown, very moist, medium plasticity	8	1.0	SILTY CLAY (CL): Brown, moist, stiff consistency, medium plasticity			
	▧	SILT (ML): Brown, very moist, loose, some fine grained sand	6					
10	▧	SILTY CLAY (CL): Brown, very moist, firm consistency, medium plasticity		0.5	GWT @ 8.9 ft			
15	▧	CLAYEY SILT (ML): Brown, saturated, medium dense, low plasticity.	16	0.5				Minus 200=97%
20	▧	Loose	4	0.5			28.9%	
30								
					Total Depth = 19.0 feet Anticipated Groundwater 8.9 feet Backfilled with excavated soil			

DATE DRILLED: 10/07/06      TOTAL DEPTH: 19.0 Feet      DEPTH TO WATER: 8.9'  
 LOGGED BY: J. Avalos      TYPE OF BIT: CME 55 w/autohammer      DIAMETER: 8-inch  
 SURFACE ELEVATION:      HAMMER WT.: 140 lbs.      DROP: 30 inches

PROJECT NO. LE06360

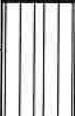

PLATE B-19

DEPTH	FIELD				LOG OF BORING NO. B-12 SHEET 1 OF 1	LABORATORY		
	SAMPLE	USCS CLASS.	BLOW COUNT	POCKET PEN. (tsf)		DESCRIPTION OF MATERIAL	DRY DENSITY (pcf)	MOISTURE CONTENT (% dry wt.)
5			22	1.5	Asphalt = 5.5-inches Sand = 1.5-inches SILTY CLAY/CLAY (CL): Brown, very moist, medium plasticity			
10			14	1.0	CLAY/SILTY CLAY (CH-CL): Brown, very moist, stiff consistency, medium to high plasticity  Anticipated GWT @ 8.9 ft 	92.0	34.9	qu = 0.71 tsf c = 0.35
15			21		CLAYEY SILTY/SILT (ML): Brown, saturated, medium dense, with fine grained sand			Minus 200=86%
20			9	1.0	CLAY/SILTY CLAY (CH-CL): Brown, very moist, stiff consistency, medium to high plasticity			
25			6	1.0				
30					Total Depth = 26.5 feet Anticipated Groundwater 8.9 feet Backfilled with excavated soil			

DATE DRILLED: 10/07/06      TOTAL DEPTH: 26.5 feet      DEPTH TO WATER: 8.9'  
 LOGGED BY: J. Avalos      TYPE OF BIT: CME 55 w/autohammer      DIAMETER: 8-inch  
 SURFACE ELEVATION:      HAMMER WT.: 140 lbs.      DROP: 30 inches


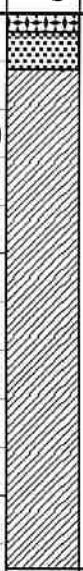

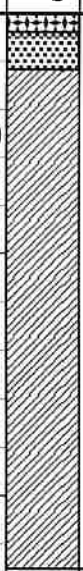

DEPTH	FIELD				LOG OF BORING NO. B-13 SHEET 1 OF 1		LABORATORY		
	SAMPLE	USCS CLASS.	BLOW COUNT	POCKET PEN. (tsf)	DESCRIPTION OF MATERIAL	DRY DENSITY (pcf)	MOISTURE CONTENT (% dry wt.)	OTHER TESTS	
5	●	█	9	2.0	Asphalt = 4.5-inches Granular Base = 11-inches SILTY CLAY/CLAY (CL): Brown, very moist, medium plasticity				
10	▧	█	14	1.0	CLAY/SILTY CLAY (CH-CL): Brown, very moist, stiff to very stiff consistency, medium to high plasticity.  Anticipated GWT @ 8.9 ft				
15									
20									
25									
30					Total Depth = 11.5 feet Anticipated Groundwater 8.9 feet Backfilled with excavated soil				

DATE DRILLED: 10/07/06      TOTAL DEPTH: 11.5 feet      DEPTH TO WATER: 8.9'  
 LOGGED BY: J. Avalos      TYPE OF BIT: CME 55 w/autohammer      DIAMETER: 8-inch  
 SURFACE ELEVATION: \_\_\_\_\_      HAMMER WT.: 140 lbs.      DROP: 30 inches

PROJECT NO. LE06360



PLATE B-21

DEPTH	FIELD			LOG OF BORING NO. B-14 SHEET 1 OF 1		LABORATORY		
	SAMPLE	USCS CLASS.	BLOW COUNT	POCKET PEN. (tsf)	DESCRIPTION OF MATERIAL	DRY DENSITY (pcf)	MOISTURE CONTENT (% dry wt.)	OTHER TESTS
5			25	2.5	Asphalt = 4-inches Granular Base = 9-inches SILTY CLAY/CLAY (CL): Brown, very moist, medium plasticity			
10			20	3.5	CLAY/SILTY CLAY (CH-CL): Brown, very moist, stiff to very stiff consistency, medium to high plasticity.  Anticipated GWT @ 8.9 ft 			
15								
20								
25								
30					Total Depth = 11.5 feet Anticipated Groundwater 8.9 feet Backfilled with excavated soil			

DATE DRILLED: 10/07/06      TOTAL DEPTH: 11.5 feet      DEPTH TO WATER: 8.9'

LOGGED BY: J. Avalos      TYPE OF BIT: CME 55 w/autohammer      DIAMETER: 8-inch

SURFACE ELEVATION:      HAMMER WT.: 140 lbs.      DROP: 30 inches

PROJECT NO. LE06360



PLATE B-22

DEPTH	FIELD				LOG OF BORING NO. B-15 SHEET 1 OF 1	LABORATORY		
	SAMPLE	USCS CLASS.	BLOW COUNT	POCKET PEN. (tsf)		DESCRIPTION OF MATERIAL	DRY DENSITY (pcf)	MOISTURE CONTENT (% dry wt.)
	●	Asphalt = 3.5-inches Granular Base = 5.5-inches			SILTY CLAY/CLAY (CL): Brown, very moist, medium plasticity			
5	▧		11		SILT/SANDY SILT (ML): Brown, very moist, medium dense, with fine grained sand			
	▨		22		Anticipated GWT @ 8.9 ft ▼	101.6	25.4	
10	▧		9	2.0				SILTY CLAY/CLAY (CL-CH): Brown, very moist, stiff consistency, medium to high plasticity
	▨		21	1.5	CLAYEY SILT (ML): Brown, saturated, stiff to to very stiff, low plasticity			
15	▧		7				28.7%	
	▨		18	1.0	SILTY CLAY (CL): Brown, very moist, stiff consistency, medium plasticity			
20	▧		5	1.5	CLAY (CH): Brown, very moist, stiff consistency, high plasticity			
25								
30					Total Depth = 21.5 feet Anticipated Groundwater 8.9 feet Backfilled with excavated soil			






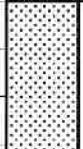

DATE DRILLED: 10/07/06      TOTAL DEPTH: 21.5 feet      DEPTH TO WATER: 8.9'  
 LOGGED BY: J. Avalos      TYPE OF BIT: CME 55 w/autohammer      DIAMETER: 8-inch  
 SURFACE ELEVATION:      HAMMER WT.: 140 lbs.      DROP: 30 inches

PROJECT NO. LE06360



PLATE B-23



DEPTH	FIELD				LOG OF BORING NO. B-16 SHEET 1 OF 1		LABORATORY		
	SAMPLE	USCS CLASS.	BLOW COUNT	POCKET PEN. (tsf)	DESCRIPTION OF MATERIAL		DRY DENSITY (pcf)	MOISTURE CONTENT (% dry wt.)	OTHER TESTS
5			15	1.5	Asphalt = 4-inches Granular Base = 5-inches SILTY CLAY/CLAY (CL): Brown, very moist, medium plasticity		102.7	24.0	qu = 0.92 tsf c = 0.46
					SILTY CLAY/CLAY (CL-CH): Brown, very moist, stiff to very stiff consistency, medium to high plasticity.				
10			27		SILTY SAND (SM): Brown, saturated, medium dense, fine grained sand				
					Anticipated GWT @ 8.9 ft 				
15									
20									
25									
30					Total Depth = 11.5 feet Anticipated Groundwater 8.9 feet Backfilled with excavated soil				

DATE DRILLED: 10/07/06      TOTAL DEPTH: 11.5 Feet      DEPTH TO WATER: 8.9'  
 LOGGED BY: J. Avalos      TYPE OF BIT: CME 55 w/autohammer      DIAMETER: 8-inch  
 SURFACE ELEVATION: \_\_\_\_\_      HAMMER WT.: 140 lbs.      DROP: 30 inches

PROJECT NO. LE06360



PLATE B-24

DEPTH	FIELD				LOG OF BORING NO. B-17 SHEET 1 OF 2		LABORATORY		
	SAMPLE	USCS CLASS.	BLOW COUNT	POCKET PEN. (tsf)	DESCRIPTION OF MATERIAL		DRY DENSITY (pcf)	MOISTURE CONTENT (% dry wt.)	OTHER TESTS
	●	Asphalt = 3.5-inches Granular Base = 5-inches			SILTY CLAY/CLAY (CL): Brown, very moist, medium plasticity				
5	▲		65		SILTY SAND (SM): Brown, very moist, dense to very dense, fine grained sand				
					Anticipated GWT @ 8.9 ft ▼				
10	▲		8	1.5	SILTY CLAY/CLAY (CL-CH): Brown, very moist, stiff to very stiff consistency, medium to high plasticity				
15	▲		19	2.0					
	▲		19		CLAYEY SILT/SANDY SILT (ML): Brown, saturated, medium dense, with fine grained sand and thin interbedded silty clay layers (CL)				MINUS 200=72.7%
20	▲		11						
	▲		14	3.0	SILTY CLAY (CL): Brown, very moist, stiff to very stiff consistency, medium plasticity, with thin interbedded silt/clayey silt layers (ML)				
25	▲		8	2.0				29.2%	
	▲		9		SANDY SILT (ML): Brown, saturated, loose, with fine grained sand and thin interbedded silty clay layers (CL)				
30					Total Depth = 41.5 feet Anticipated Groundwater 8.9 feet				

DATE DRILLED: 10/07/06      TOTAL DEPTH: 41.5 feet      DEPTH TO WATER: 8.9'  
 LOGGED BY: J. Avalos      TYPE OF BIT: CME 55 w/autohammer      DIAMETER: 8-inch  
 SURFACE ELEVATION:      HAMMER WT.: 140 lbs.      DROP: 30 inches

PROJECT NO. LE06360



PLATE B-25a

DEPTH	FIELD				LOG OF BORING NO. B-17 SHEET 2 OF 2	LABORATORY		
	SAMPLE	USCS CLASS.	BLOW COUNT	POCKET PEN. (tsf)		DESCRIPTION OF MATERIAL	DRY DENSITY (pcf)	MOISTURE CONTENT (% dry wt.)
			6		SANDY SILT (ML): Brown, saturated, loose, with fine grained sand and thin interbedded silty clay layers (CL)			
			7	2.0	SILTY CLAY (CL): Brown, very moist, stiff to very stiff consistency, medium plasticity			
35			9	2.5				
			7	2.5	Thin Interbedded clayey silt layers (ML)			
40			8	2.5				
45								
50								
55								
60					Total Depth = 41.5 feet Anticipated Groundwater 8.9 feet Backfilled with excavated soil			

DATE DRILLED: 10/07/06 TOTAL DEPTH: 41.5 feet DEPTH TO WATER: 8.9'  
 LOGGED BY: J. Avalos TYPE OF BIT: CME 55 w/autohammer DIAMETER: 8-inch  
 SURFACE ELEVATION: \_\_\_\_\_ HAMMER WT.: 140 lbs. DROP: 30 inches

PROJECT NO. LE06360



PLATE B-25b

DEPTH	FIELD				LOG OF BORING NO. B-18 SHEET 1 OF 1		LABORATORY		
	SAMPLE	USCS CLASS.	BLOW COUNT	POCKET PEN. (tsf)	DESCRIPTION OF MATERIAL		DRY DENSITY (pcf)	MOISTURE CONTENT (% dry wt.)	OTHER TESTS
5			14	1.0	Asphalt = 3.5-inches Granular Base = 4-inches SILTY CLAY/CLAY (CL): Brown, very moist, medium plasticity  Stiff to very consistency				
10			10	1.0	Anticipated GWT @ 8.9 ft				
15									
20									
25									
30					Total Depth = 11.5 feet Anticipated Groundwater 8.9 feet Backfilled with excavated soil				

DATE DRILLED: 10/07/06      TOTAL DEPTH: 11.5 feet      DEPTH TO WATER: 8.9'  
 LOGGED BY: J. Avalos      TYPE OF BIT: CME 55 w/autohammer      DIAMETER: 8-inch  
 SURFACE ELEVATION: \_\_\_\_\_      HAMMER WT.: 140 lbs.      DROP: 30 inches

PROJECT NO. LE06360



PLATE B-26

DEPTH	FIELD				LOG OF BORING NO. B-19 SHEET 1 OF 2		LABORATORY		
	SAMPLE	USCS CLASS.	BLOW COUNT	POCKET PEN. (tsf)	DESCRIPTION OF MATERIAL		DRY DENSITY (pcf)	MOISTURE CONTENT (% dry wt.)	OTHER TESTS
	●				Asphalt = 3-inches Granular Base = 5.5-inches SILTY CLAY/CLAY (CL): Brown, very moist, medium plasticity				
5	▧		12		SILTY SAND (SM): Brown, very moist, medium dense, fine grained sand  Anticipated GWT @ 8.9 ft ▼				MINUS 200=16%
10	▨		19		SILT/CLAYEY SILT (ML): Brown, saturated, medium dense, some fine grained sand		95.3	28.4	
15	▩		9	1.0	SILTY CLAY (CL): Brown, very moist, stiff consistency, medium plasticity				
20	▧		14		CLAYEY SILT (ML): Brown, saturated, soft, low plasticity		100.2	26.4	
25	▧		11	1.5	SILTY CLAY (CL): Brown, very moist, stiff to very stiff consistency, medium plasticity, with thin interbedded silt/clayey silt layers (ML)				
30					Total Depth = 36.5 feet Anticipated Groundwater 8.9 feet Backfilled with excavated soil				

DATE DRILLED: 10/07/06      TOTAL DEPTH: 36.5 feet      DEPTH TO WATER: 8.9'  
 LOGGED BY: J. Avalos      TYPE OF BIT: CME 55 w/autohammer      DIAMETER: 8-inch  
 SURFACE ELEVATION: \_\_\_\_\_      HAMMER WT.: 140 lbs.      DROP: 30 inches

PROJECT NO. LE06360



PLATE B-27a






DEPTH	FIELD				LOG OF BORING NO. B-19 SHEET 2 OF 2	LABORATORY		
	SAMPLE	USCS CLASS.	BLOW COUNT	POCKET PEN. (tsf)	DESCRIPTION OF MATERIAL	DRY DENSITY (pcf)	MOISTURE CONTENT (% dry wt.)	OTHER TESTS
			17	2.0	SILTY CLAY (CL): Brown, very moist, stiff to very stiff consistency, medium plasticity, with thin interbedded silt/clayey silt layers (ML)		29.4%	
35			12	3.5	CLAY (CH): Gray Brown, very moist, very stiff consistency, high plasticity			
40								
45								
50								
55								
60					Total Depth = 36.5 feet Anticipated Groundwater 8.9 feet Backfilled with excavated soil			

DATE DRILLED: 10/07/06      TOTAL DEPTH: 36.5 feet      DEPTH TO WATER: 8.9'  
 LOGGED BY: J. Avalos      TYPE OF BIT: CME 55 w/autohammer      DIAMETER: 8-inch  
 SURFACE ELEVATION: \_\_\_\_\_      HAMMER WT.: 140 lbs.      DROP: 30 inches

PROJECT NO. LE06360



PLATE B-27b

DEPTH	FIELD				LOG OF BORING NO. B-20 SHEET 1 OF 1	LABORATORY		
	SAMPLE	USCS CLASS.	BLOW COUNT	POCKET PEN. (tsf)	DESCRIPTION OF MATERIAL	DRY DENSITY (pcf)	MOISTURE CONTENT (% dry wt.)	OTHER TESTS
					SILTY CLAY/CLAY (CL): Brown, very moist, medium plasticity			
5			13		SILTY SAND (SM): Brown, very moist, medium dense, fine grained sand			
10			12		Saturated			
15								
20								
25								
30					<p>Anticipated GWT @ 8.9 ft</p> 			
					<p>Total Depth = 11.5 feet  Anticipated Groundwater 8.9 feet  Backfilled with excavated soil</p>			


DATE DRILLED: 10/06/06 TOTAL DEPTH: 11.5 feet DEPTH TO WATER: 8.9'  
LOGGED BY: J. Avalos TYPE OF BIT: CME 55 w/autohammer DIAMETER: 8-inch  
SURFACE ELEVATION: \_\_\_\_\_ HAMMER WT.: 140 lbs. DROP: 30 inches

PROJECT NO. LE06360



PLATE B-28

DEPTH	FIELD				LOG OF BORING NO. B-21 SHEET 1 OF 2		LABORATORY		
	SAMPLE	USCS CLASS.	BLOW COUNT	POCKET PEN. (tsf)	DESCRIPTION OF MATERIAL	DRY DENSITY (pcf)	MOISTURE CONTENT (% dry wt.)	OTHER TESTS	
0 - 5			6	0.5	SILTY CLAY/CLAY (CL): Brown, very moist, medium plasticity  Firm consistency			LL=44% PI=29%	
5 - 10			71		SILTY SAND/SAND (SM): Brown, saturated, very dense, fine grained sand Anticipated GWT @ 8.9 ft	105.9	22.2		
10 - 15			29		Medium dense			MINUS 200=6%	
15 - 20			10	4.0	Loose to medium dense CLAY (CH): Reddish Brown, very moist, very stiff, high plasticity				
20 - 25			20	1.5	SILTY CLAY (CL): Reddish brown, very moist, stiff to very stiff consistency, medium plasticity				
25 - 30			6		SILTY SAND (SM): Brown, saturated, loose, fine grained sand  Total Depth = 34 feet Anticipated Groundwater 8.9 feet			MINUS 200=9%	

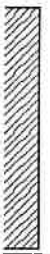


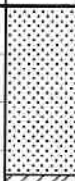
DATE DRILLED: 10/06/06      TOTAL DEPTH: 34 feet      DEPTH TO WATER: 8.9'  
 LOGGED BY: J. Avalos      TYPE OF BIT: CME 55 w/autohammer      DIAMETER: 8-inch  
 SURFACE ELEVATION:      HAMMER WT.: 140 lbs.      DROP: 30 inches

PROJECT NO. LE06360



PLATE B-29a



DEPTH	FIELD				LOG OF BORING NO. B-21 SHEET 2 OF 2	LABORATORY		
	SAMPLE	USCS CLASS.	BLOW COUNT	POCKET PEN. (tsf)	DESCRIPTION OF MATERIAL	DRY DENSITY (pcf)	MOISTURE CONTENT (% dry wt.)	OTHER TESTS
35			12		SILTY SAND (SM): Brown, saturated, medium dense, fine grained sand			
					CLAY (CH): Reddish brown, very moist, high plasticity			
40								
45								
50								
55								
60					Total Depth = 34 feet Anticipated Groundwater 8.9 feet Backfilled with excavated soil			

DATE DRILLED: 10/06/06      TOTAL DEPTH: 34 feet      DEPTH TO WATER: 8.9'  
 LOGGED BY: J. Avalos      TYPE OF BIT: CME 55 w/autohammer      DIAMETER: 8-inch  
 SURFACE ELEVATION: \_\_\_\_\_      HAMMER WT.: 140 lbs.      DROP: 30 inches

PROJECT NO. LE06360



PLATE B-29b

DEPTH	FIELD				LOG OF BORING NO. B-22 SHEET 1 OF 2		LABORATORY		
	SAMPLE	USCS CLASS.	BLOW COUNT	POCKET PEN. (tsf)	DESCRIPTION OF MATERIAL	DRY DENSITY (pcf)	MOISTURE CONTENT (% dry wt.)	OTHER TESTS	
	●				SILTY CLAY/CLAY (CL): Brown, very moist, medium plasticity				
5			9	0.5	Firm consistency SILTY SAND (SM): Brown, very moist, loose, fine grained sand				
10			66		Very dense, saturated				
15			87						
20			53		Dense				
25			17		Medium dense				MINUS 200=9.7%
30					Total Depth = 36.5 feet Anticipated Groundwater 8.9 feet Backfilled with excavated soil				

Anticipated GWT @ 8.9 ft

DATE DRILLED: 10/06/06 TOTAL DEPTH: 36.5 feet DEPTH TO WATER: 8.9'  
 LOGGED BY: J. Avalos TYPE OF BIT: CME 55 w/autohammer DIAMETER: 8-inch  
 SURFACE ELEVATION: HAMMER WT.: 140 lbs. DROP: 30 inches

PROJECT NO. LE06360



PLATE B-30a

DEPTH	FIELD				LOG OF BORING NO. B-22 SHEET 2 OF 2	LABORATORY		
	SAMPLE	USCS CLASS.	BLOW COUNT	POCKET PEN. (tsf)	DESCRIPTION OF MATERIAL	DRY DENSITY (pcf)	MOISTURE CONTENT (% dry wt.)	OTHER TESTS
			45		SILTY SAND (SM): Brown, saturated, dense, fine grained sand			
35			5		Loose			
				0.5	SILTY CLAY/CLAY (CL-CH): Gray brown, very moist, firm consistency, medium to high plasticity			
40								
45								
50								
55								
60					Total Depth = 36.5 feet Anticipated Groundwater 8.9 feet Backfilled with excavated soil			

DATE DRILLED: 10/06/06      TOTAL DEPTH: 36.5 feet      DEPTH TO WATER: 8.9'  
 LOGGED BY: J. Avalos      TYPE OF BIT: CME 55 w/autohammer      DIAMETER: 8-inch  
 SURFACE ELEVATION: \_\_\_\_\_      HAMMER WT.: 140 lbs.      DROP: 30 inches


PROJECT NO. LE06360



PLATE B-30b

### Simplified Soil Classification Chart

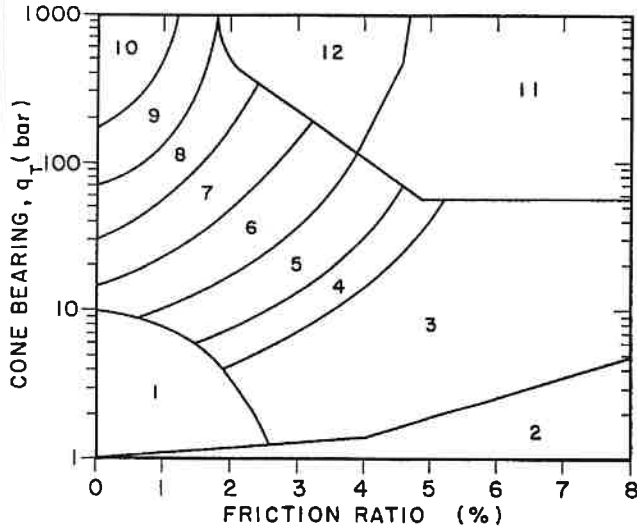After Robertson & Campanella (1989)



### Geotechnical Parameters from CPT Data:

**Equivalent SPT N(60) blow count =  $Q_c / (Q_c/N \text{ Ratio})$**

$N1(60) = C_n * N(60)$  Normalized SPT blow count

$C_n = 1 / (p'_{o})^{0.5} < 1.6$  max. from Liao & Whitman (1986)

$p'_{o}$  = effective overburden pressure (tsf) using unit densities given below and estimated groundwater table.

$Dr$  = Relative density (%) from Jamiolkowski et. al. (1986) relationship

=  $-98 + 68 * \log(Q_c / p'_{o}^{0.5})$  where  $Q_c, p'_{o}$  in tonne/sqm

Note: 1 tonne/sqm = 0.1024 tsf, 1 bar = 1.0443 tsf

**Phi = Friction Angle estimated from either:**

1. Robertson & Campanella (1983) chart:

$$\Phi = 5.3 + 24 * (\log(Q_c / p'_{o})) + 3 * (\log(Q_c / p'_{o}))^2$$

2. Peck, Hansen & Thornburn (1974) N-Phi Correlation

3. Schmertman (1978) chart [ $\Phi = 28 + 0.14 * Dr$  for fine uniform sands]


**Su = undrained shear strength (tsf)**

$$= (Q_c - p'_{o}) / N_k \text{ where } N_k \text{ varies from 10 to 22, 17 for OC clays}$$

OCR = Overconsolidation Ratio estimated from Schmertman (1978)

chart using  $Su / p'_{o}$  ratio and estimated normal consolidated  $Su / p'_{o}$
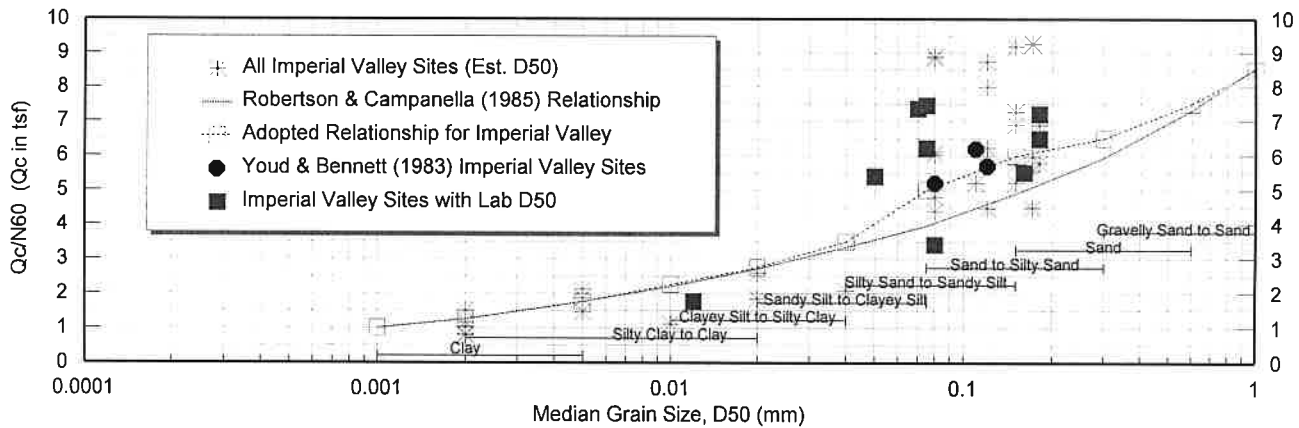
### Variation of $Q_c/N$ Ratio with Grain Size



Note: Assumed Properties and Adopted  $Q_c/N$  Ratio based on correlations from Imperial Valley, California soils

### Table of Soil Types and Assumed Properties

Zone	Soil Classification	UCS	Density (pcf)	R&C $Q_c/N$	Adopted $Q_c/N$	Est. PI	Fines (%)	D50 (mm)	Su (tsf)	Consistency
1	Sensitive fine grained	ML	120	2	2	NP-15	65-100	0.020	0-0.13	very soft
2	Organic Material	OL/OH	120	1	1	--	--	--	0.13-25	soft
3	Clay	CL/CH	125	1	1.25	25-40+	90-100	0.002	0.25-0.5	firm
4	Silty Clay to Clay	CL	125	1.5	2	15-40	90-100	0.010	0.5-1.0	stiff
5	Clayey Silt to Silty Clay	ML/CL	120	2	2.75	5-25	90-100	0.020	1.0-2.0	very stiff
6	Sandy Silt to Clayey Silt	ML	115	2.5	3.5	NP-10	65-100	0.040	>2.0	hard
7	Silty Sand to Sandy Silt	SM/ML	115	3	5	NP	35-75	0.075	Dr (%)	Relative Density
8	Sand to Silty Sand	SP/SM	115	4	6	NP	5-35	0.150	0-15	very loose
9	Sand	SP	110	5	6.5	NP	0-5	0.300	15-35	loose
10	Gravelly Sand to Sand	SW	115	6	7.5	NP	0-5	0.600	35-65	medium dense
11	Overconsolidated Soil	--	120	1	1	NP	90-100	0.010	65-85	dense
12	Sand to Clayey Sand	SP/SC	115	2	2	NP-5	--	--	>85	very dense



Project No: LE06360

Key to CPT Interpretation of Logs

Plate B-31

## DEFINITION OF TERMS

PRIMARY DIVISIONS		SYMBOLS		SECONDARY DIVISIONS	
Coarse grained soils  More than half of material is larger than No. 200 sieve	<b>Gravels</b> More than half of coarse fraction is larger than No. 4 sieve	Clean gravels (less than 5% fines)		<b>GW</b>	Well graded gravels, gravel-sand mixtures, little or no fines
		Gravel with fines		<b>GP</b>	Poorly graded gravels, or gravel-sand mixtures, little or no fines
				<b>GM</b>	Silty gravels, gravel-sand-silt mixtures, non-plastic fines
			<b>GC</b>	Clayey gravels, gravel-sand-clay mixtures, plastic fines	
	<b>Sands</b> More than half of coarse fraction is smaller than No. 4 sieve	Clean sands (less than 5% fines)		<b>SW</b>	Well graded sands, gravelly sands, little or no fines
				<b>SP</b>	Poorly graded sands or gravelly sands, little or no fines
		Sands with fines		<b>SM</b>	Silty sands, sand-silt mixtures, non-plastic fines
				<b>SC</b>	Clayey sands, sand-clay mixtures, plastic fines
Fine grained soils  More than half of material is smaller than No. 200 sieve	<b>Silts and clays</b>  Liquid limit is less than 50%		<b>ML</b>	Inorganic silts, clayey silts with slight plasticity	
			<b>CL</b>	Inorganic clays of low to medium plasticity, gravelly, sandy, or lean clays	
			<b>OL</b>	Organic silts and organic clays of low plasticity	
	<b>Silts and clays</b>  Liquid limit is more than 50%		<b>MH</b>	Inorganic silts, micaceous or diatomaceous silty soils, elastic silts	
			<b>CH</b>	Inorganic clays of high plasticity, fat clays	
			<b>OH</b>	Organic clays of medium to high plasticity, organic silts	
Highly organic soils			<b>PT</b>	Peat and other highly organic soils	

### GRAIN SIZES

Silts and Clays	Sand			Gravel		Cobbles	Boulders
	Fine	Medium	Coarse	Fine	Coarse		
	200	4	10	4	3/4"	3"	12"
	US Standard Series Sieve						
						Clear Square Openings	

Sands, Gravels, etc.	Blows/ft. *
Very Loose	0-4
Loose	4-10
Medium Dense	10-30
Dense	30-50
Very Dense	Over 50

Clays & Plastic Silts	Strength **	Blows/ft. *
Very Soft	0-0.25	0-2
Soft	0.25-0.5	2-4
Firm	0.5-1.0	4-8
Stiff	1.0-2.0	8-16
Very Stiff	2.0-4.0	16-32
Hard	Over 4.0	Over 32

\* Number of blows of 140 lb. hammer falling 30 inches to drive a 2 inch O.D. (1 3/8 in. I.D.) split spoon (ASTM D1586).

\*\* Unconfined compressive strength in tons/s.f. as determined by laboratory testing or approximated by the Standard Penetration Test (ASTM D1586), Pocket Penetrometer, Torvane, or visual observation.

Type of Samples:

Ring Sample    
  Standard Penetration Test    
  Shelby Tube    
  Bulk (Bag) Sample

Drilling Notes:

1. Sampling and Blow Counts
  - Ring Sampler - Number of blows per foot of a 140 lb. hammer falling 30 inches.
  - Standard Penetration Test - Number of blows per foot.
  - Shelby Tube - Three (3) inch nominal diameter tube hydraulically pushed.
2. P. P. = Pocket Penetrometer (tons/s.f.).
3. NR = No recovery.
4. GWT = Ground Water Table observed @ specified time.


LANDMARK

Geo-Engineers and Geologists

Project No: LE06360

Key to Logs

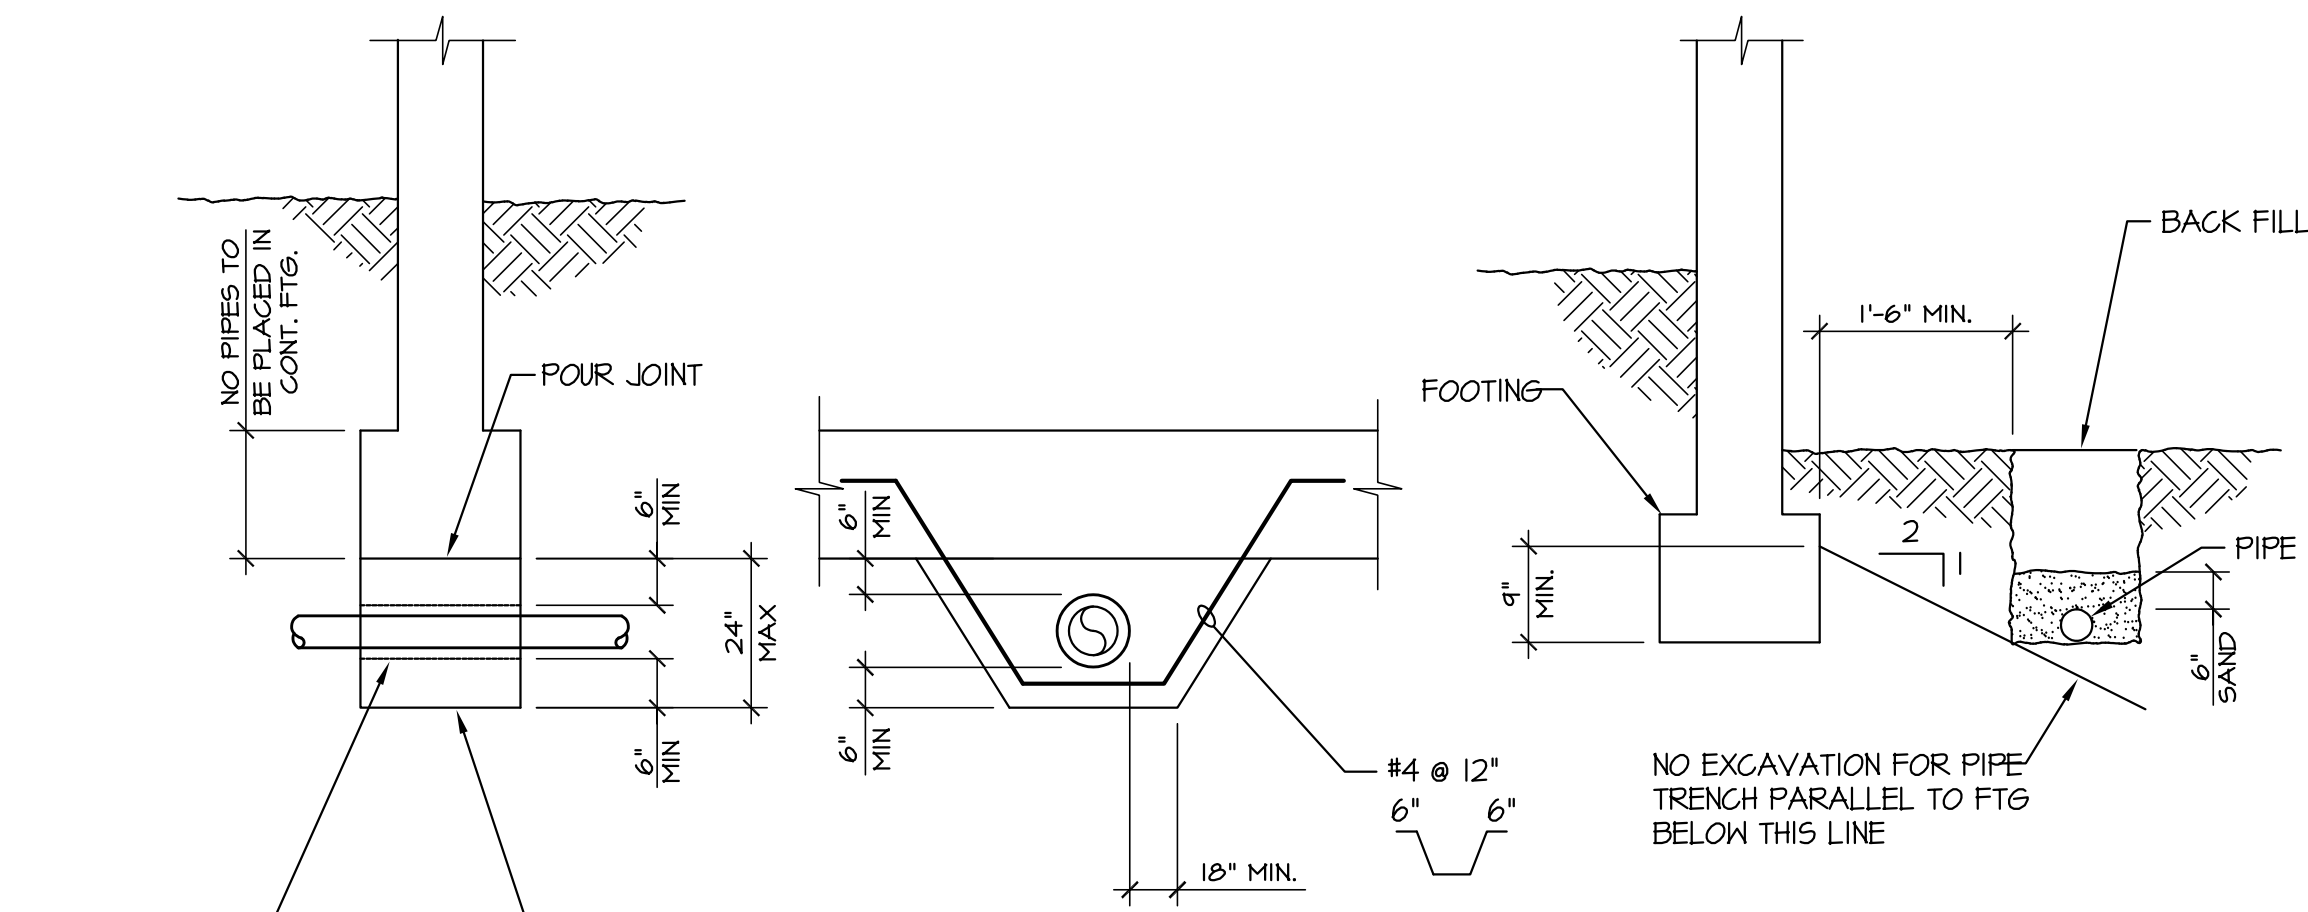
Plate  
B-32



- NOTES:**
- INSIDE DIAMETER OF PIPE SLEEVE TO BE 2\"/>
  - SLEEVES SHALL BE NON-CORROSIVE, FILL VOID W/ APPROVED SEALANT AT EA END.
  - HOLES AND #5 HOLE REBAR SHALL BE PLACED AWAY FROM CHU EDGES A MIN. OF 2 HOLE DIAMETERS CLEAR DISTANCE AWAY FROM EDGE.


**TYPICAL PIPE THRU FOOTING**

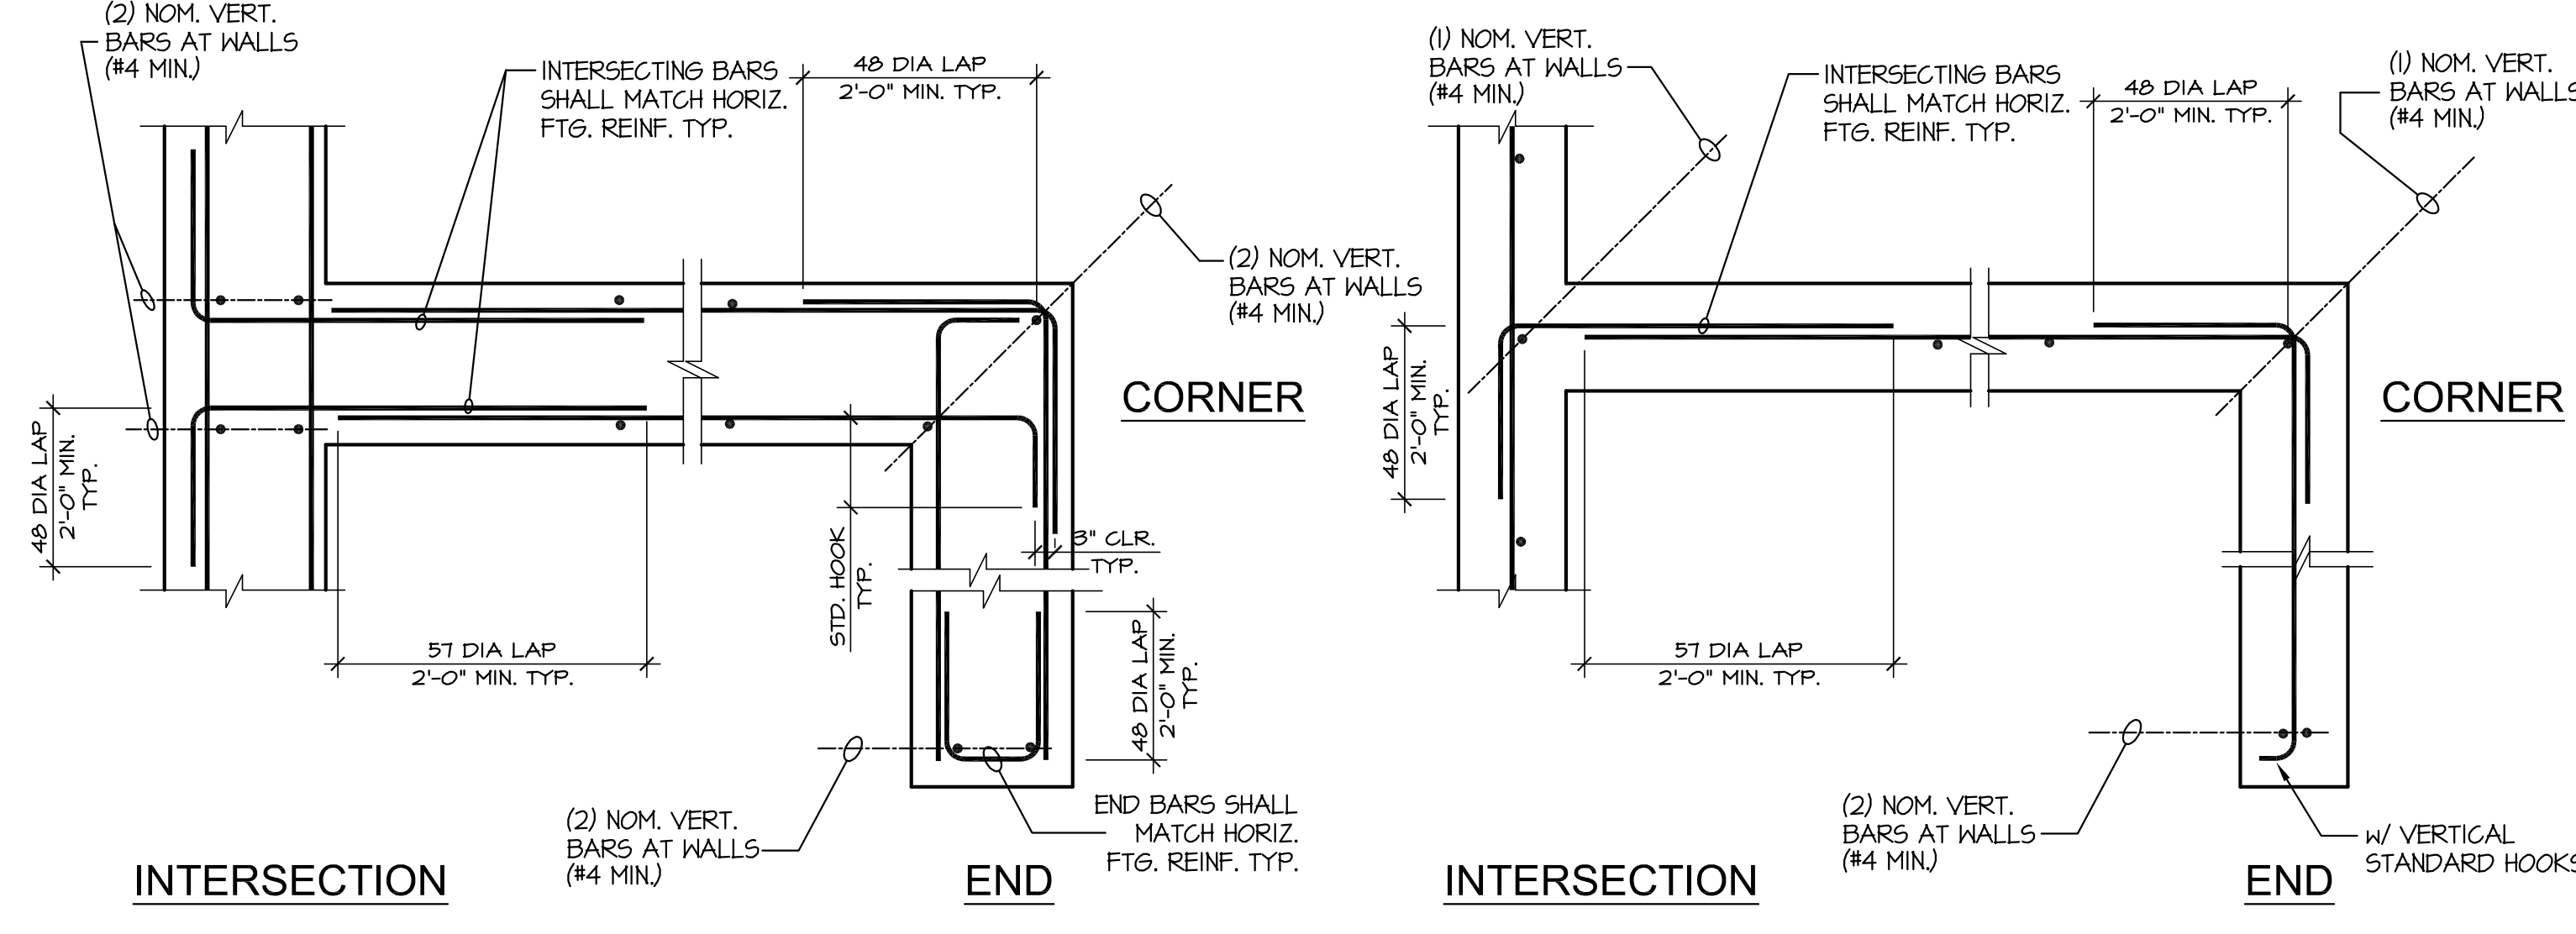SCALE: N.T.S. 1



**TYPICAL CONCRETE FOOTING AND WALL REBAR - PLAN VIEW**

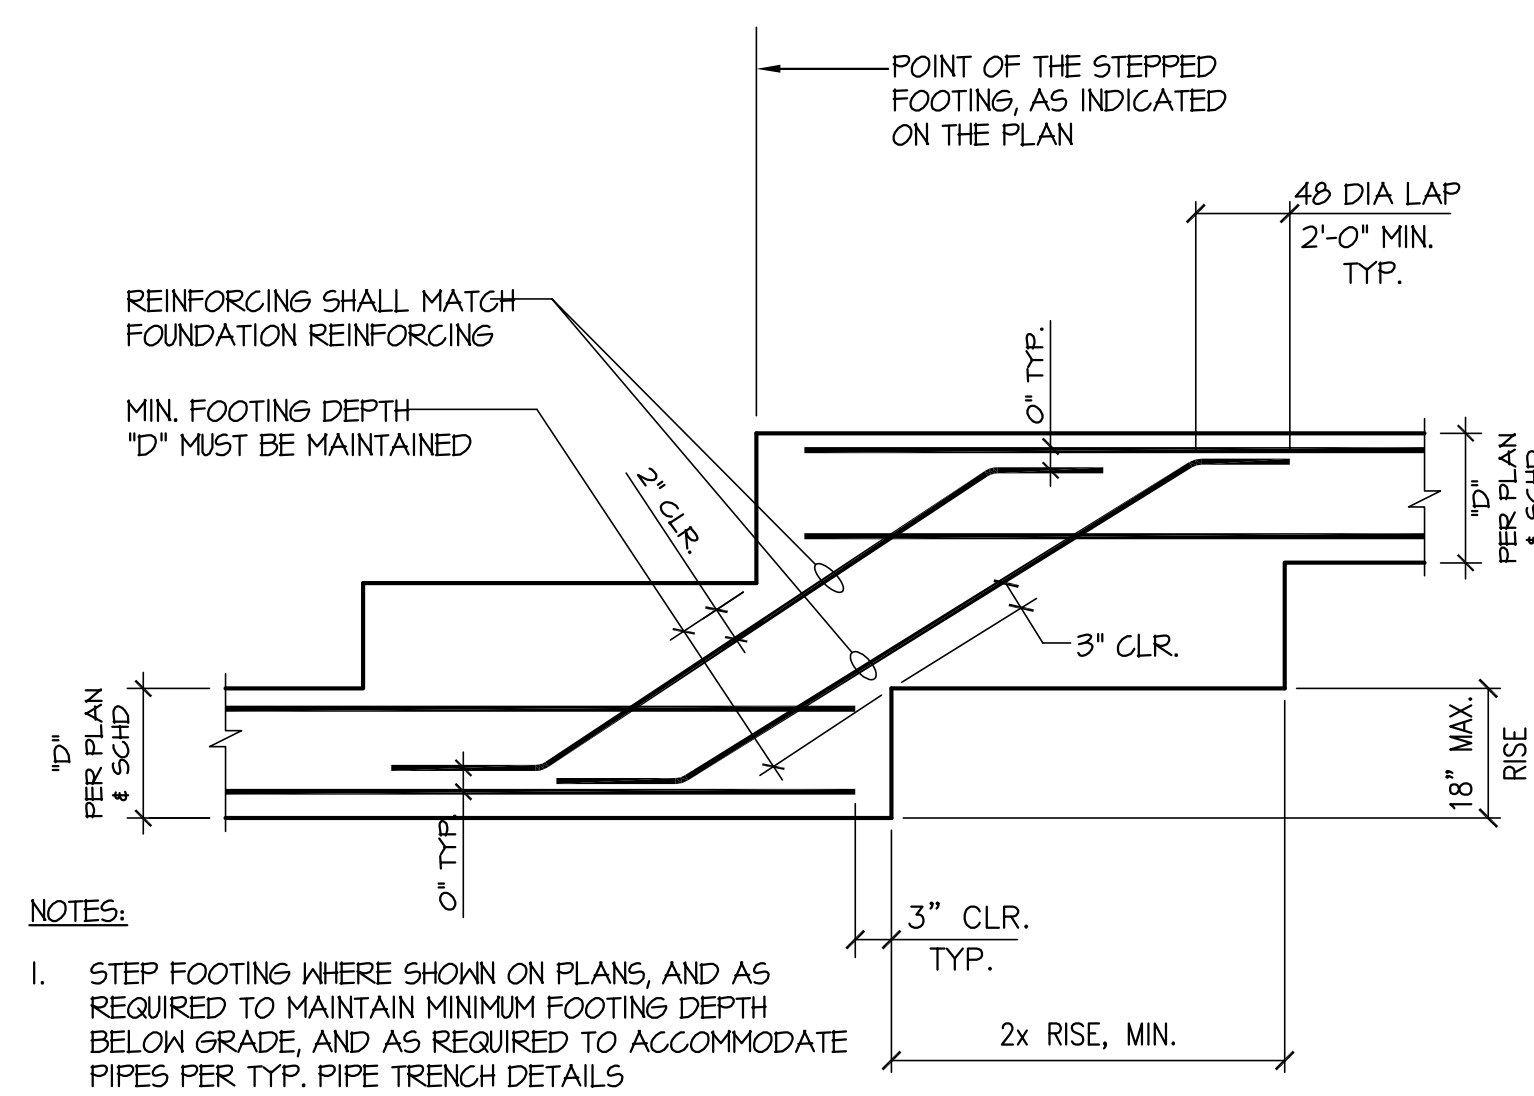
SCALE: N.T.S. 2



- NOTES:**
- STEP FOOTING WHERE SHOWN ON PLANS, AND AS REQUIRED TO MAINTAIN MINIMUM FOOTING DEPTH BELOW GRADE, AND AS REQUIRED TO ACCOMMODATE PIPES PER TYP. PIPE TRENCH DETAILS
  - NOT USED

**TYPICAL STEPPED FOOTING**

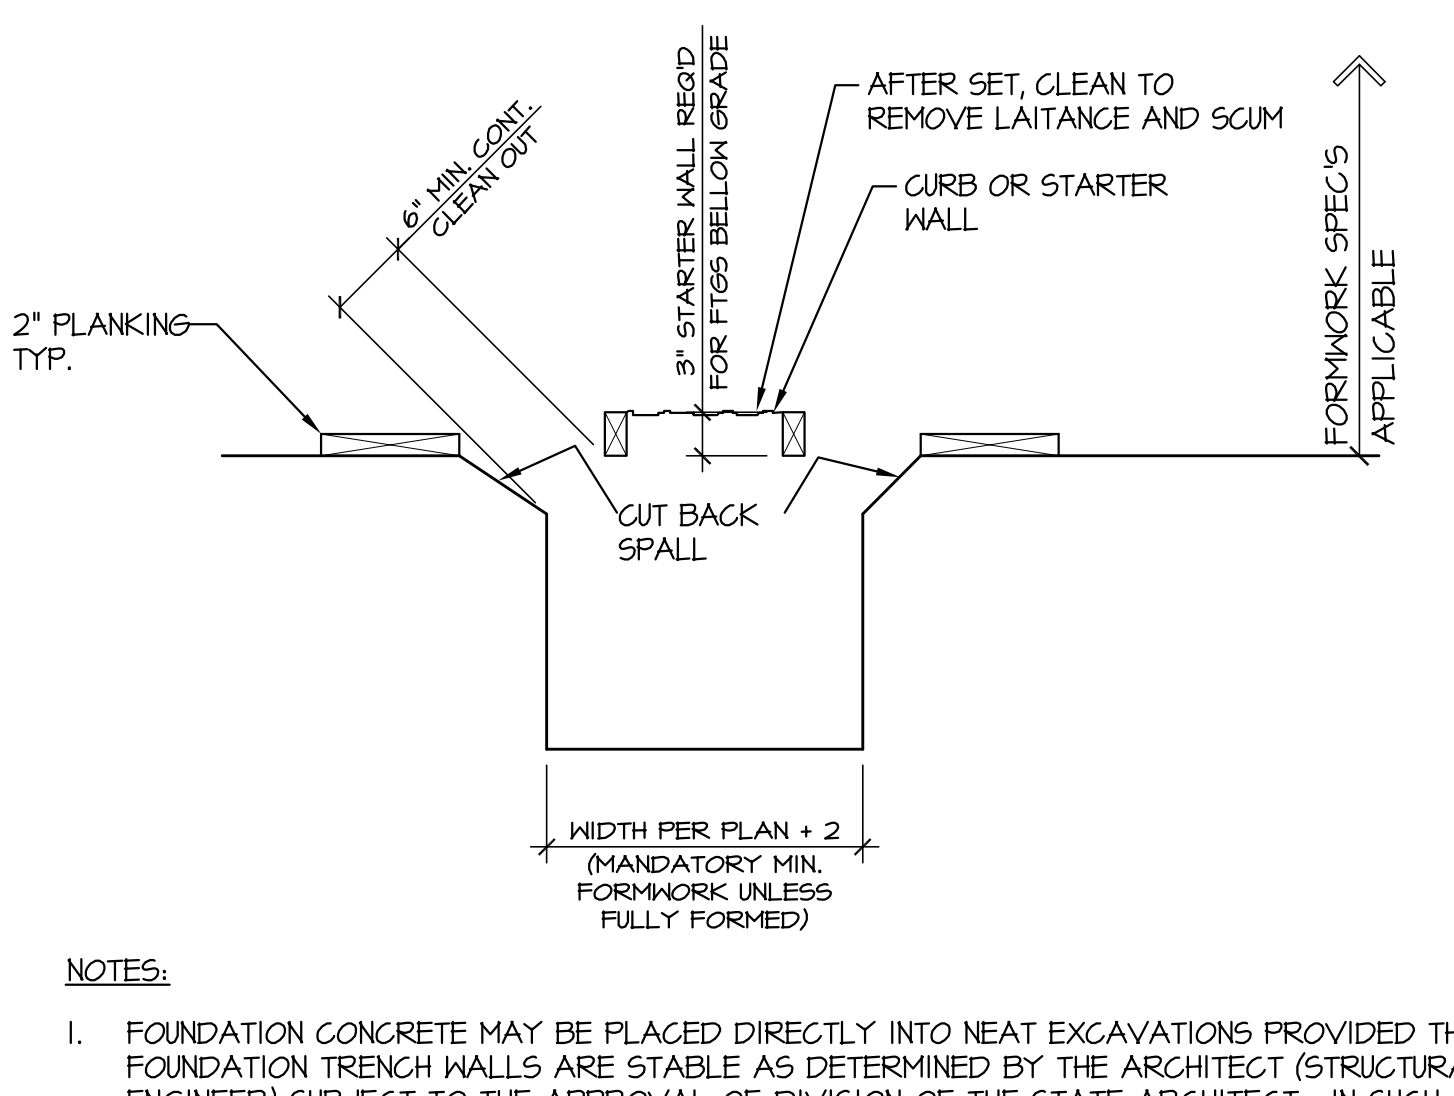
SCALE: N.T.S. 4



- NOTES:**
- FOUNDATION CONCRETE MAY BE PLACED DIRECTLY INTO NEAT EXCAVATIONS PROVIDED THE FOUNDATION TRENCH WALLS ARE STABLE AS DETERMINED BY THE ARCHITECT (STRUCTURAL ENGINEER) SUBJECT TO THE APPROVAL OF DIVISION OF THE STATE ARCHITECT. IN SUCH CASE THE MINIMUM FORMWORK SHOWN ABOVE IS MANDATORY TO INSURE CLEAN EXCAVATIONS IMMEDIATELY PRIOR TO THE PLACING OF CONCRETE.
  - FORMWORK ARE NOT PERMITTED WITHIN FOOTING SECTION, UNLESS FULLY FORMED.
  - STAKES ARE NOT PERMITTED WITHIN FOOTING SECTION.


**TYPICAL MIN. FORMWORK**

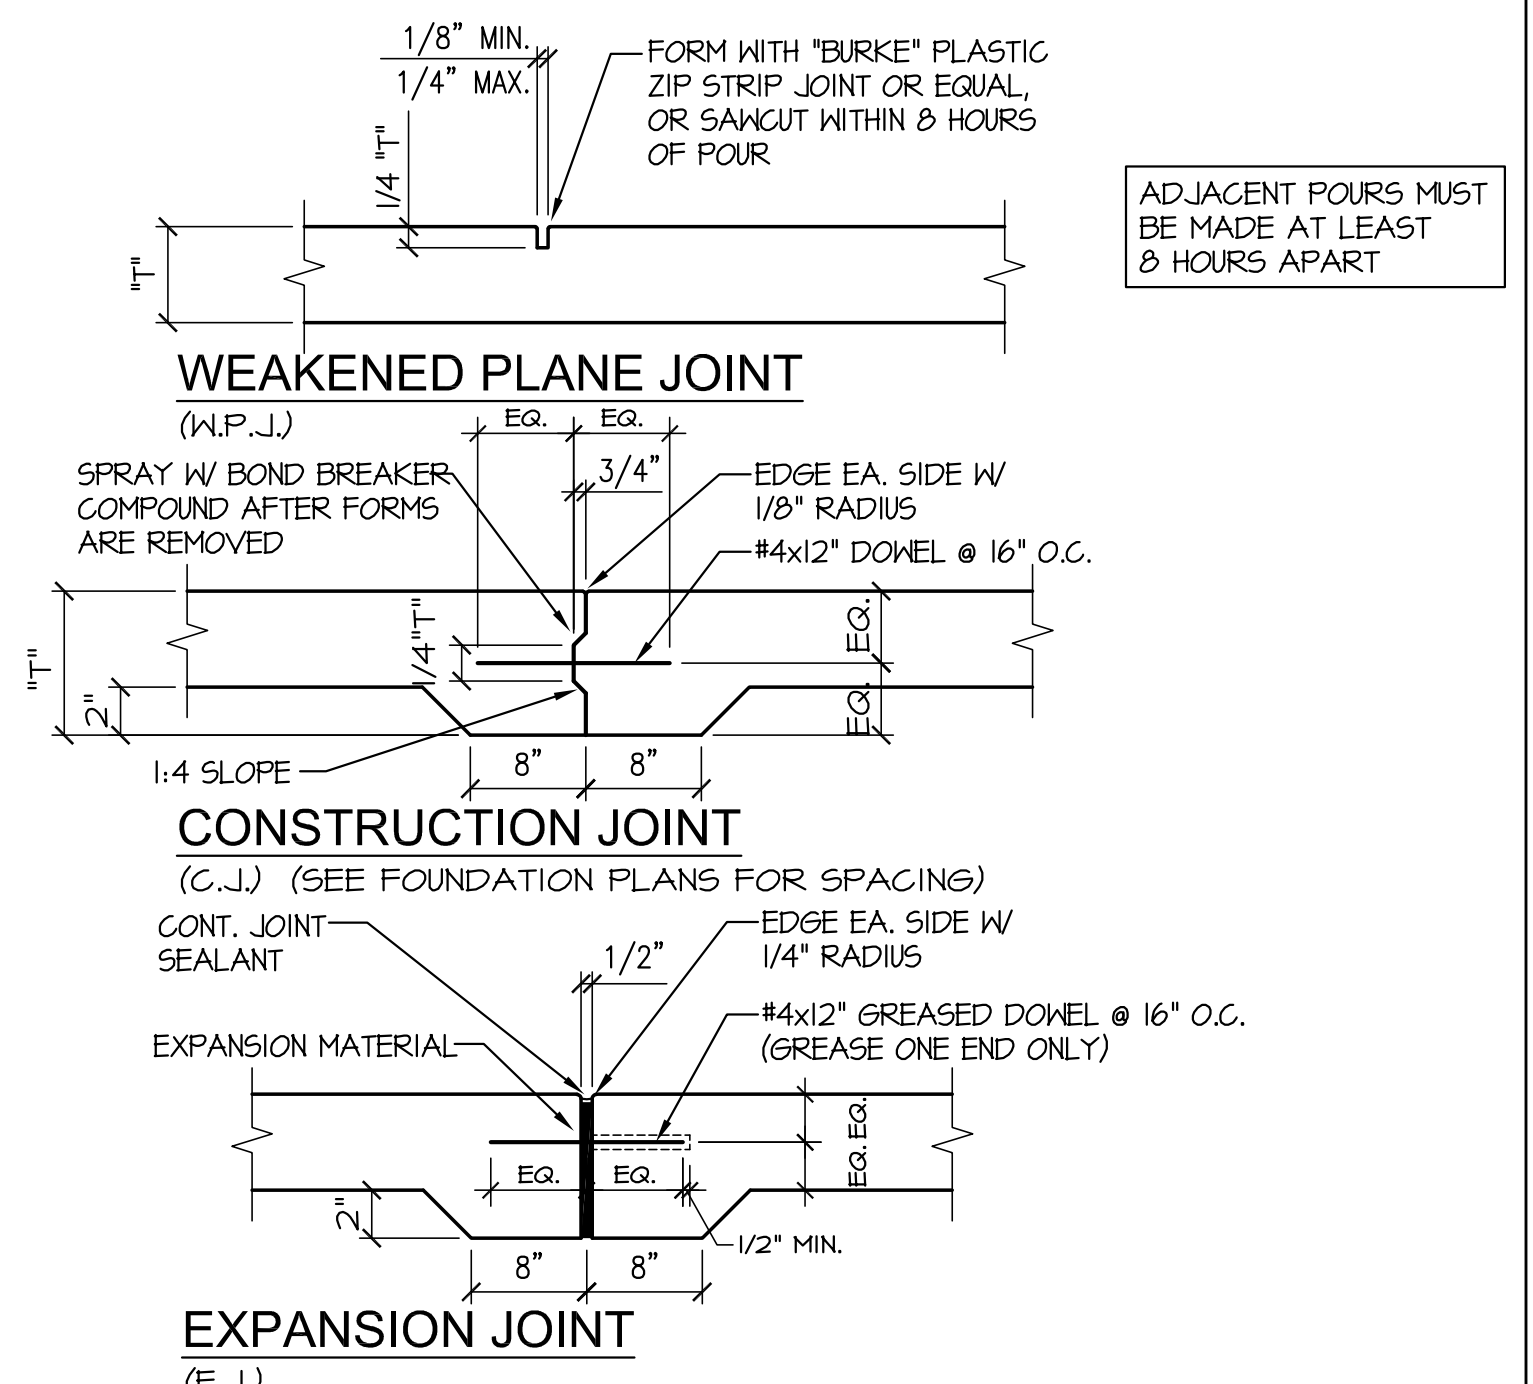SCALE: N.T.S. 5




**TYPICAL SLAB JOINTS**

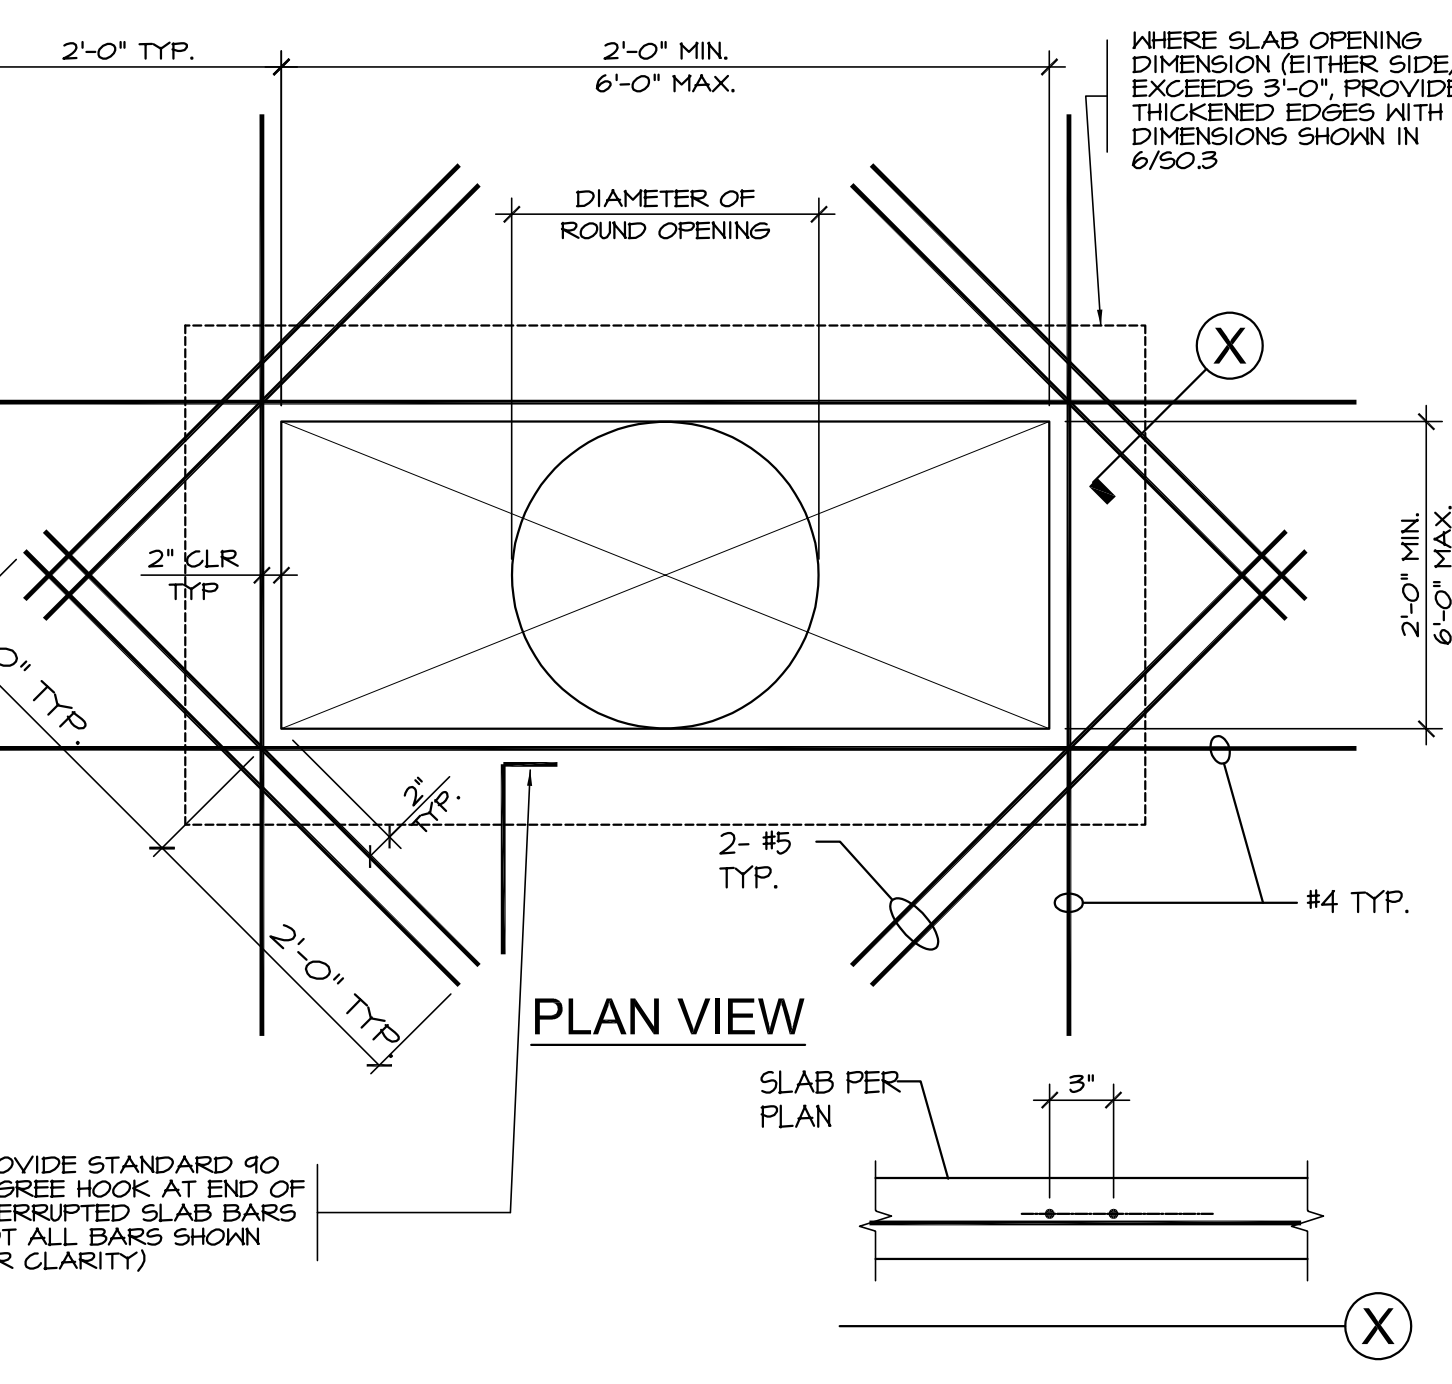SCALE: N.T.S. 6




**TYPICAL OPENING IN SLAB ON GRADE**

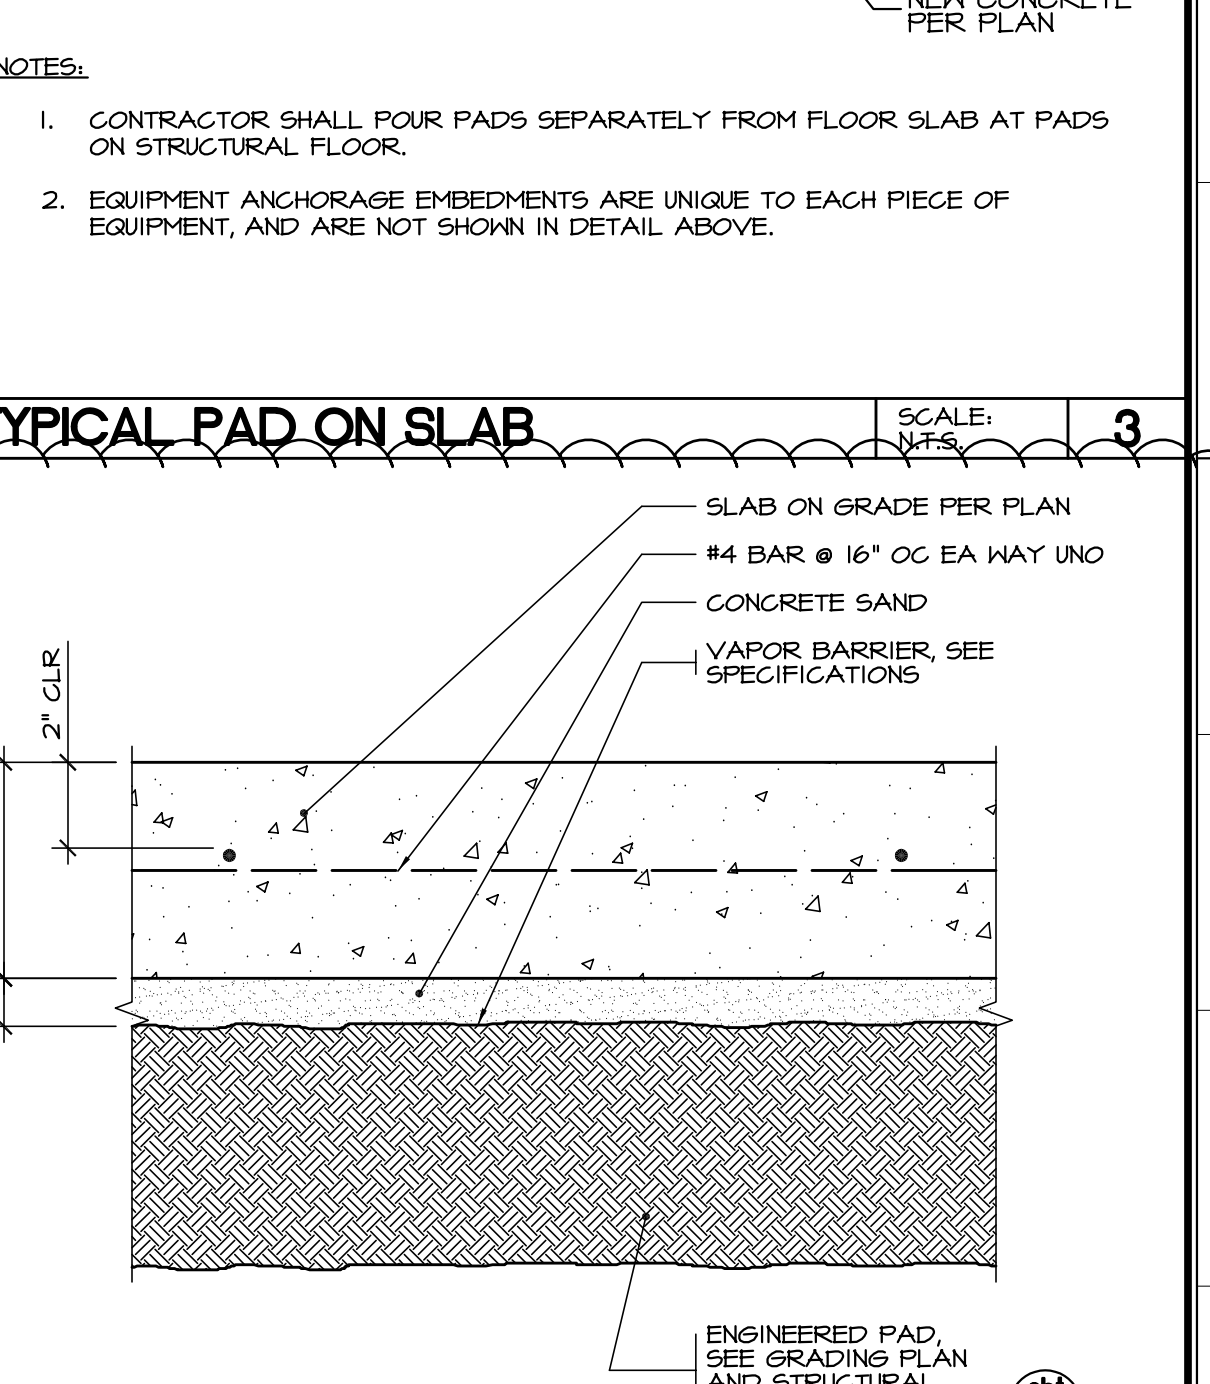SCALE: N.T.S. 7



**TYPICAL BUILDING SLAB ON GRADE**

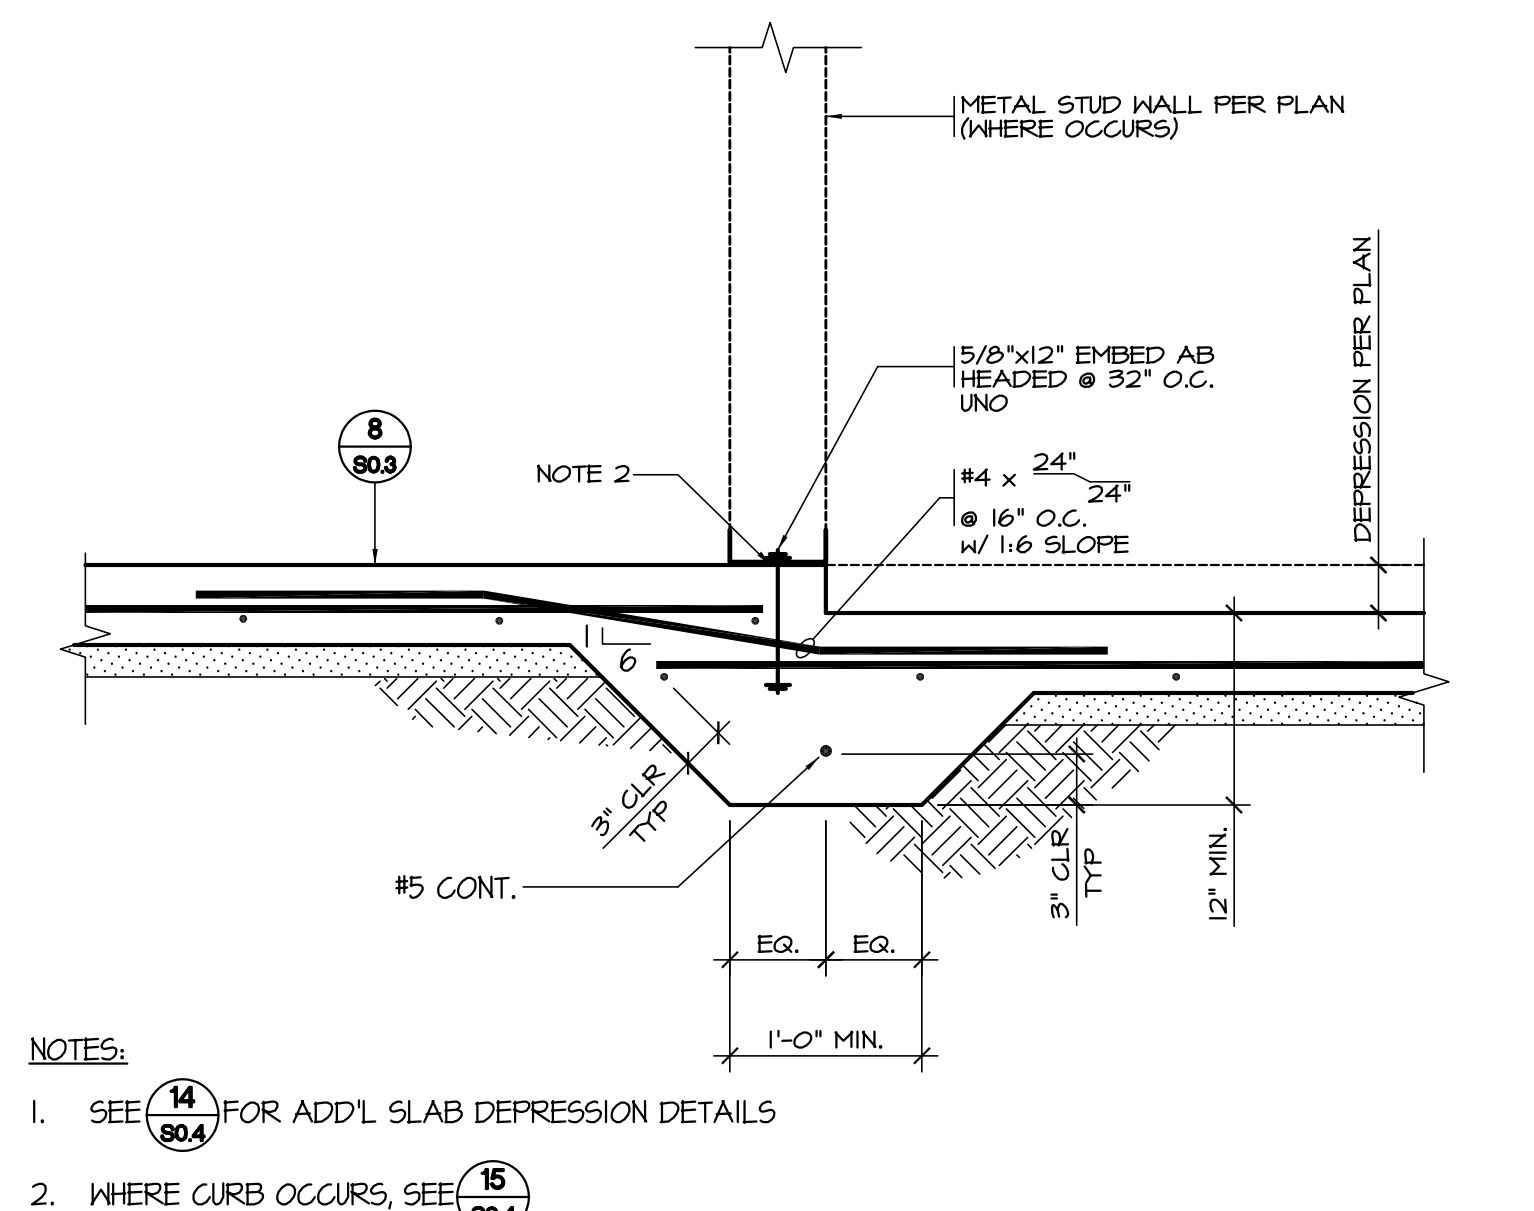
SCALE: N.T.S. 8



- NOTES:**
- SEE 14/804 FOR ADD'L SLAB DEPRESSION DETAILS
  - WHERE CURB OCCURS, SEE 15/804

**TYPICAL DEPRESSED SLAB**

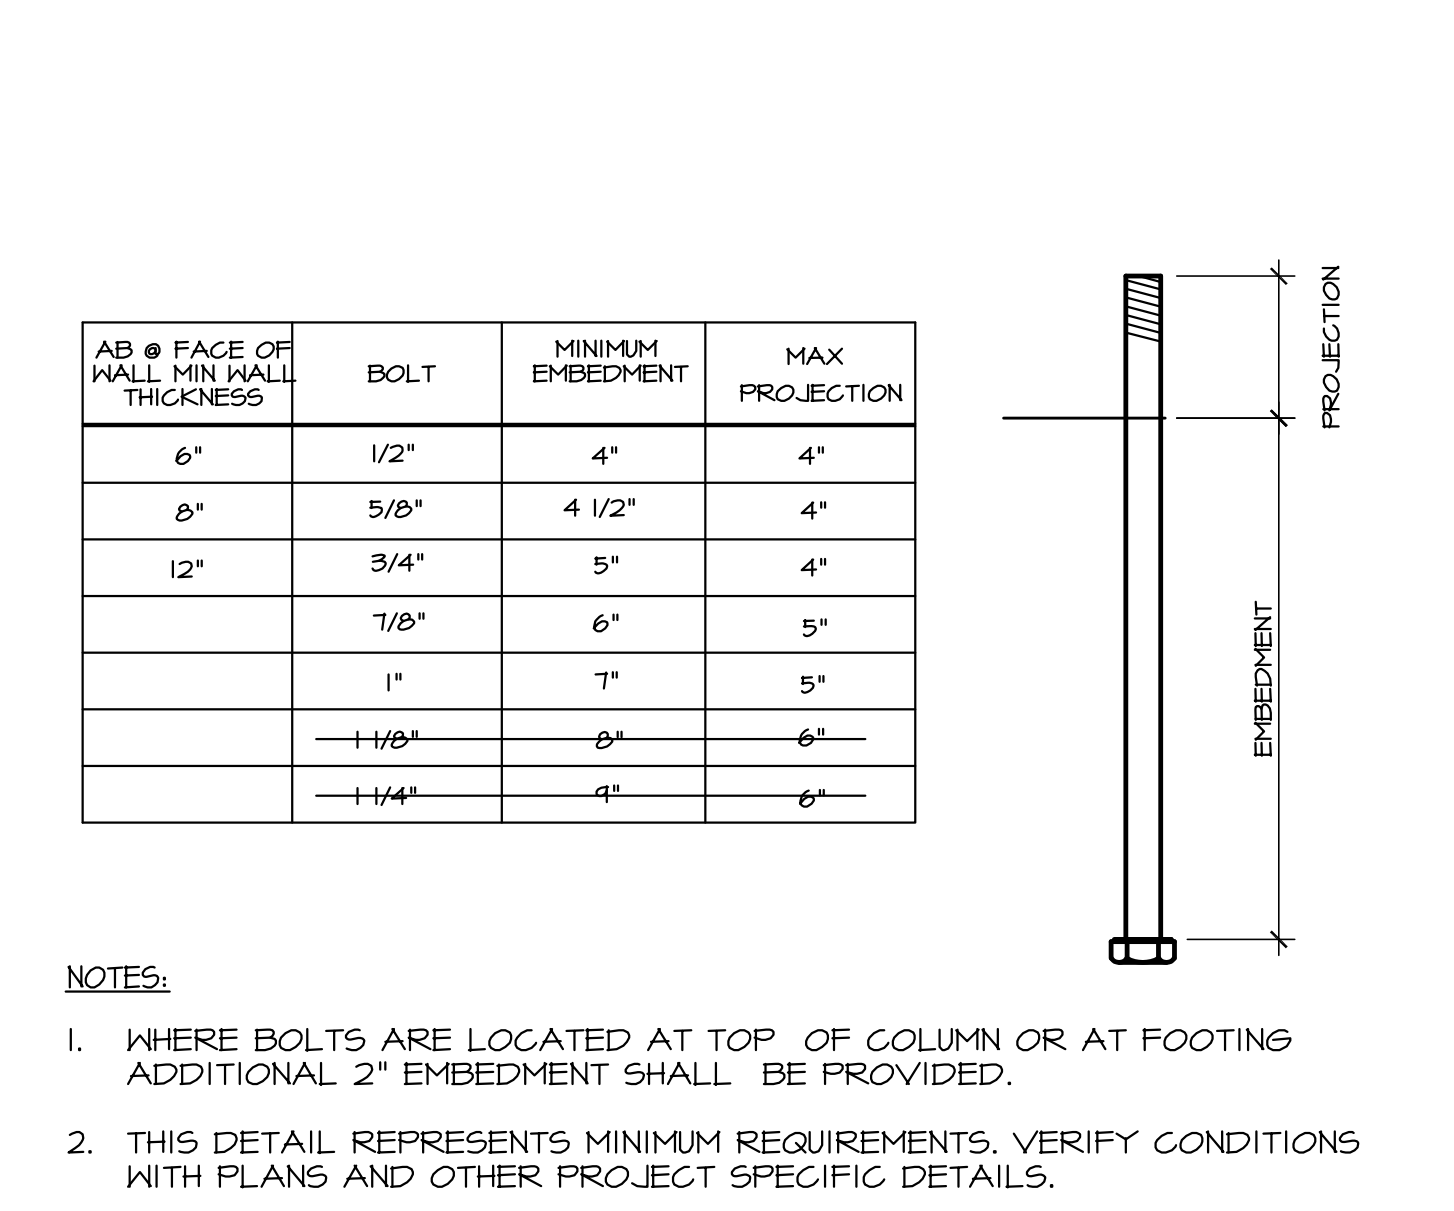SCALE: N.T.S. 9




- NOTES:**
- WHERE BOLTS ARE LOCATED AT TOP OF COLUMN OR AT FOOTING ADDITIONAL 2\"/>
  - THIS DETAIL REPRESENTS MINIMUM REQUIREMENTS. VERIFY CONDITIONS WITH PLANS AND OTHER PROJECT SPECIFIC DETAILS.

**TYPICAL CONCRETE AB EMBEDMENT**

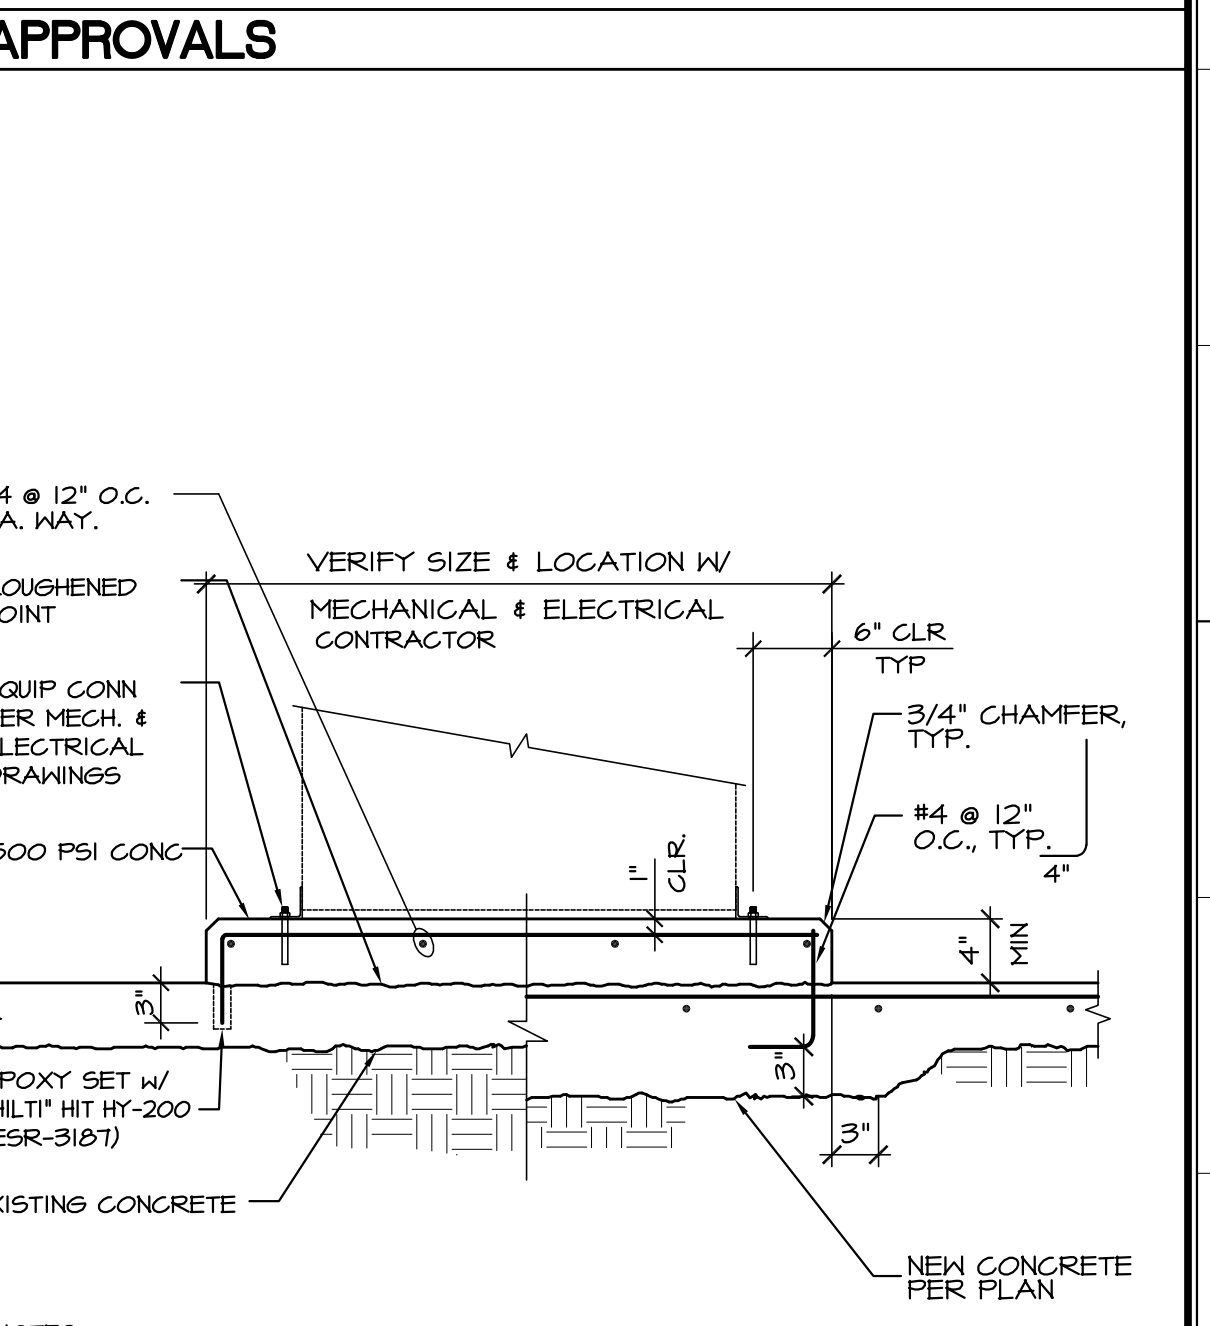SCALE: N.T.S. 10


REGISTERED PROFESSIONAL ENGINEER  
 CIVIL & ARCHITECTURE  
 No. 54226  
 STATE OF CALIFORNIA  
**For Plan Check Only**  
 December 31, 2022



- NOTES:**
- CONTRACTOR SHALL FOUR PADS SEPARATELY FROM FLOOR SLAB AT PADS ON STRUCTURAL FLOOR.
  - EQUIPMENT ANCHORAGE EMBEDMENTS ARE UNIQUE TO EACH PIECE OF EQUIPMENT, AND ARE NOT SHOWN IN DETAIL ABOVE.

**TYPICAL PAD ON SLAB**

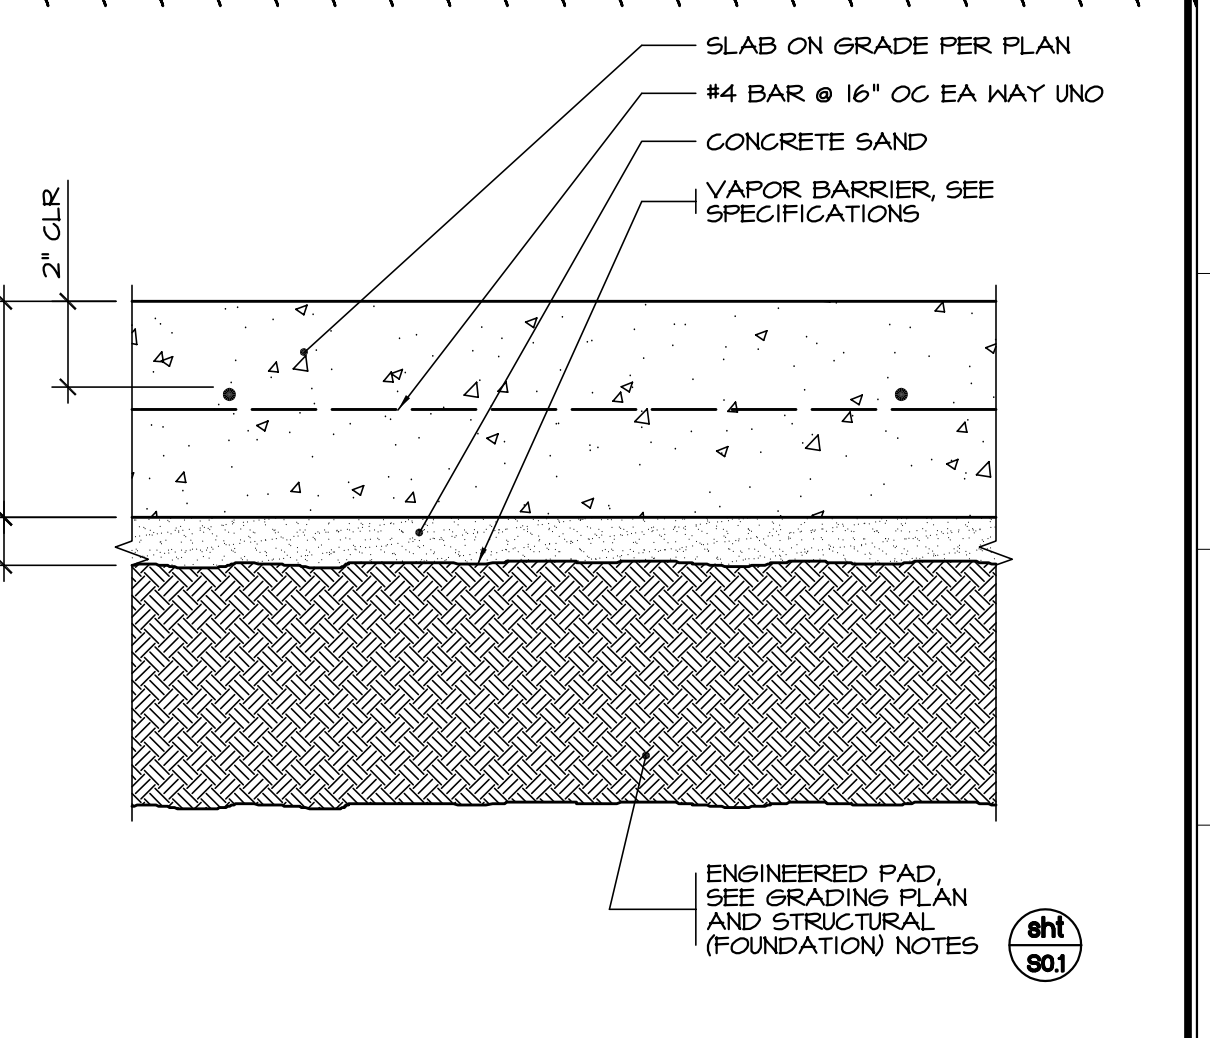SCALE: N.T.S. 3



**TYPICAL BUILDING SLAB ON GRADE**

SCALE: N.T.S. 8

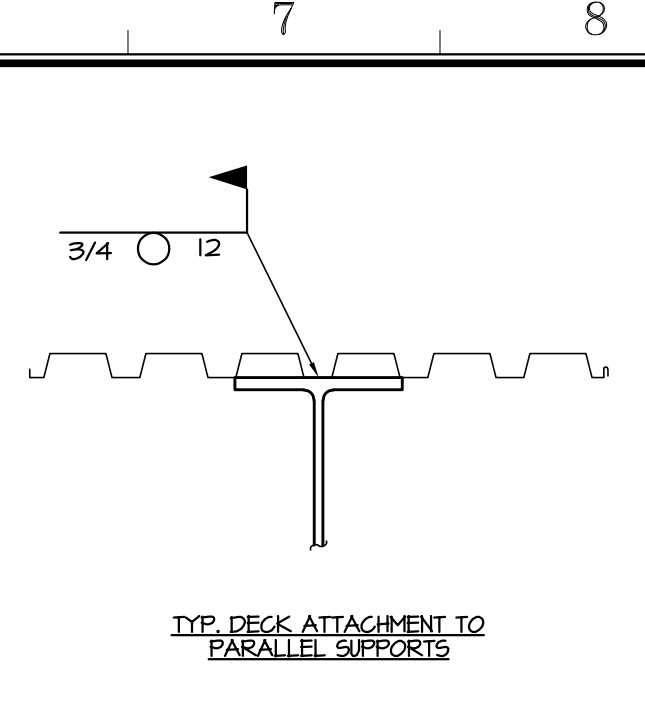
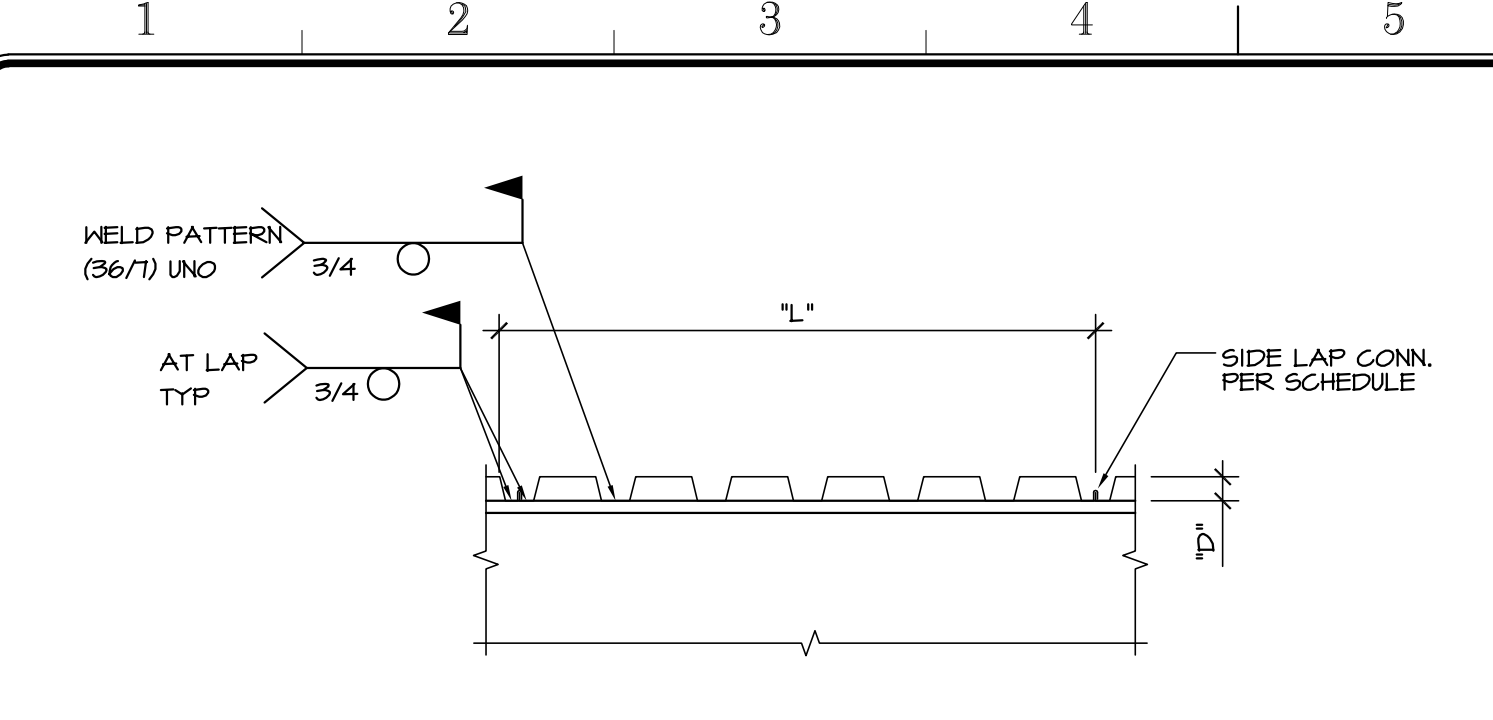
**Sanders, INC.**  
 Architecture/Engineering  
 102 INDUSTRY WAY, SUITE A  
 EL CENTRO, CA 92243  
 760 353 5440 FAX 760 353 5442

Project Title  
**IMPERIAL VALLEY COLLEGE  
 RESTROOM/CONCESSION BUILDING**

Sheet Title  
**TYPICAL CONCRETE DETAILS**

	Document Date	Project Number
	04-01-22	22-091V
	Date Last Revised	Reference Sheet
12-08-22	<b>S0.3</b>	
	Sheet Number	
	<b>AD-2_S0.3</b>	





TYP. DECK ATTACHMENT TO PERPENDICULAR SUPPORTS

- NOTES:
- DECK SHALL BE PLACED OVER A MIN OF (3) SPAN LENGTHS WHERE POSSIBLE
  - TOP SEAM WELD: CLINGH FIRST TO GET CONTACT OF LIPS BEFORE WELDING. 1 1/2' LONG WELD MUST ENGAGE TOP OF INNER LEG
  - ALL DECKING SHALL BE GALV
  - ALL PERPENDICULAR DECK PENETRATIONS GREATER THAN 8" SHALL BE REINF PER (5)
  - SEE (2), (3), (4), (6), (8), (9) FOR ADDL REQUIREMENTS
  - ALL DECK SHALL BE VERGO (APMO ER-021) OR APPROVED EQUAL, AND THE TYPES AND GAUGES SHALL BE AS INDICATED ON THE PLANS.

DECK PROPERTIES								REMARKS
DEPTH "D"	LENGTH "L"	GAUGE	HEIGHT (PSF)	+5 (IN <sup>2</sup> /FT)	-5 (IN <sup>2</sup> /FT)	SIDE LAP CONNECTION		
1 1/2"	36"	20	2.3	0.219	0.230	0.237	TSM @ 12"	VERGO HSB-36

TYPICAL ROOF DECK PROPERTIES AND WELDS

SCALE: NTS

1 ROOF DECK LAP

SCALE: NTS

2 ROOF DECK LAP

SCALE: NTS

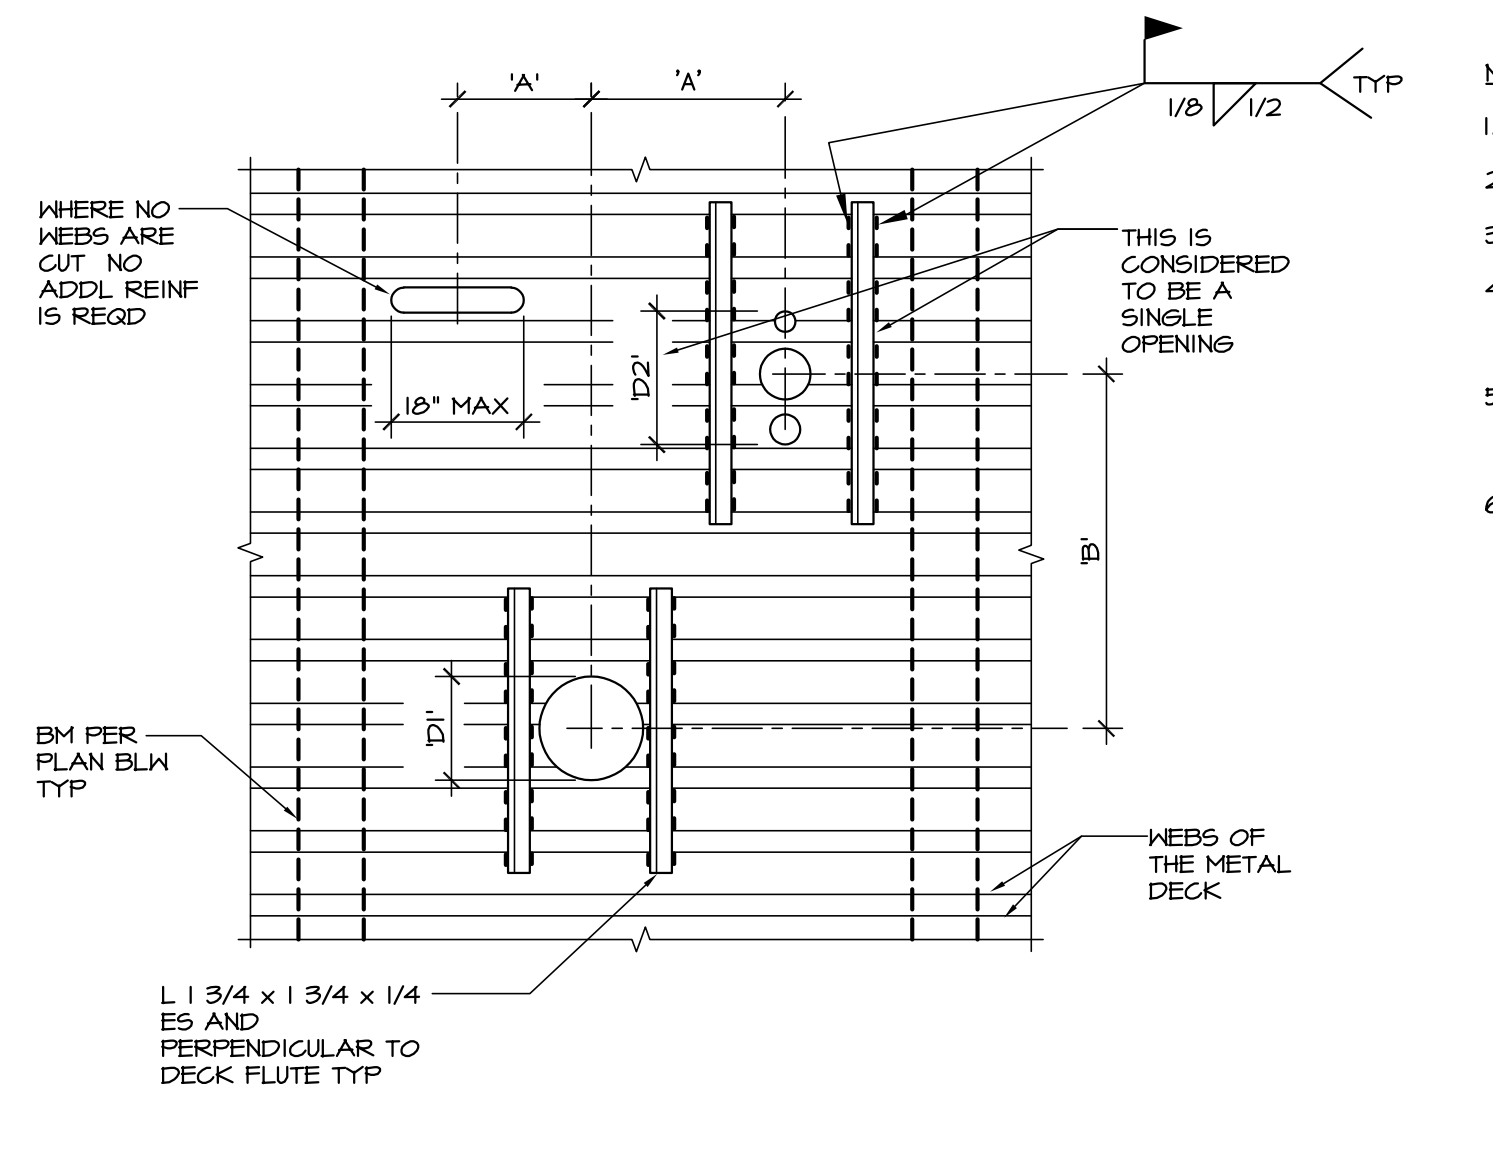
3 DETAIL NOT USED

SCALE: NTS

4



APPROVALS



- NOTES:
- PLACE ANGLES ON TOP OF DECK.
  - NOT USED
  - ANGLES MUST EXTEND (3) WEBS PAST THE OPENING.
  - WHERE DIM 'A' IS GREATER THAN 4'D', 4'D'2' OR 32" WHICHEVER IS LARGER, THEN THERE IS NO RESTRICTION ON DIM 'B'
  - WHERE DIM 'B' IS GREATER THAN 4'D', 4'D'2' OR 32" WHICHEVER IS LARGER, THEN THERE IS NO RESTRICTION ON DIM 'A'
  - WHERE DIM 'A' AND 'B' ARE LESS THAN 4'D', 4'D'2' OR 32" WHICHEVER IS LARGER, THE OPENING GROUP WILL BE CONSIDERED AS A SINGLE HOLE, AND MUST BE REINFORCED AS REQUIRED FOR THE LARGER OPENING.

TYP. SMALL OPENING IN W/ HOLES CUTTING NO MORE THAN (3) ADJ. WEBS - 'B' TYPE DECK

SCALE: NTS

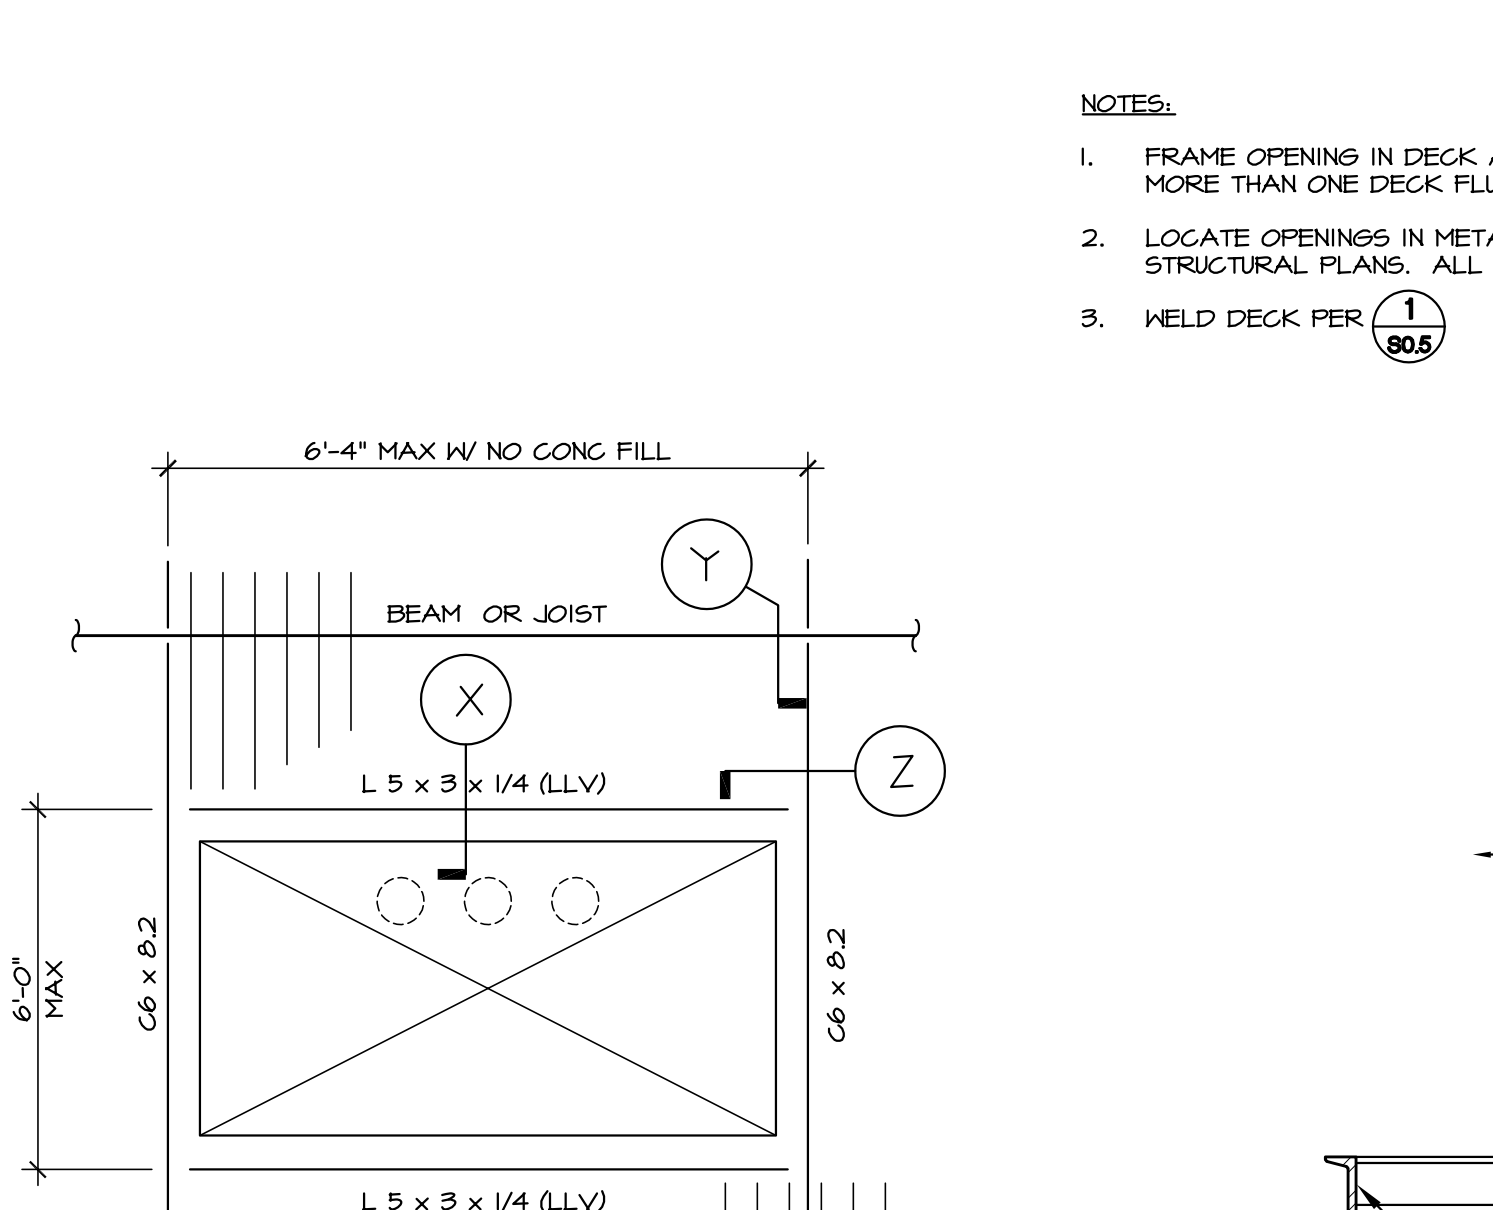
5 ROOF DECK WELDING

SCALE: NTS


6 DETAIL NOT USED

SCALE: NTS

7



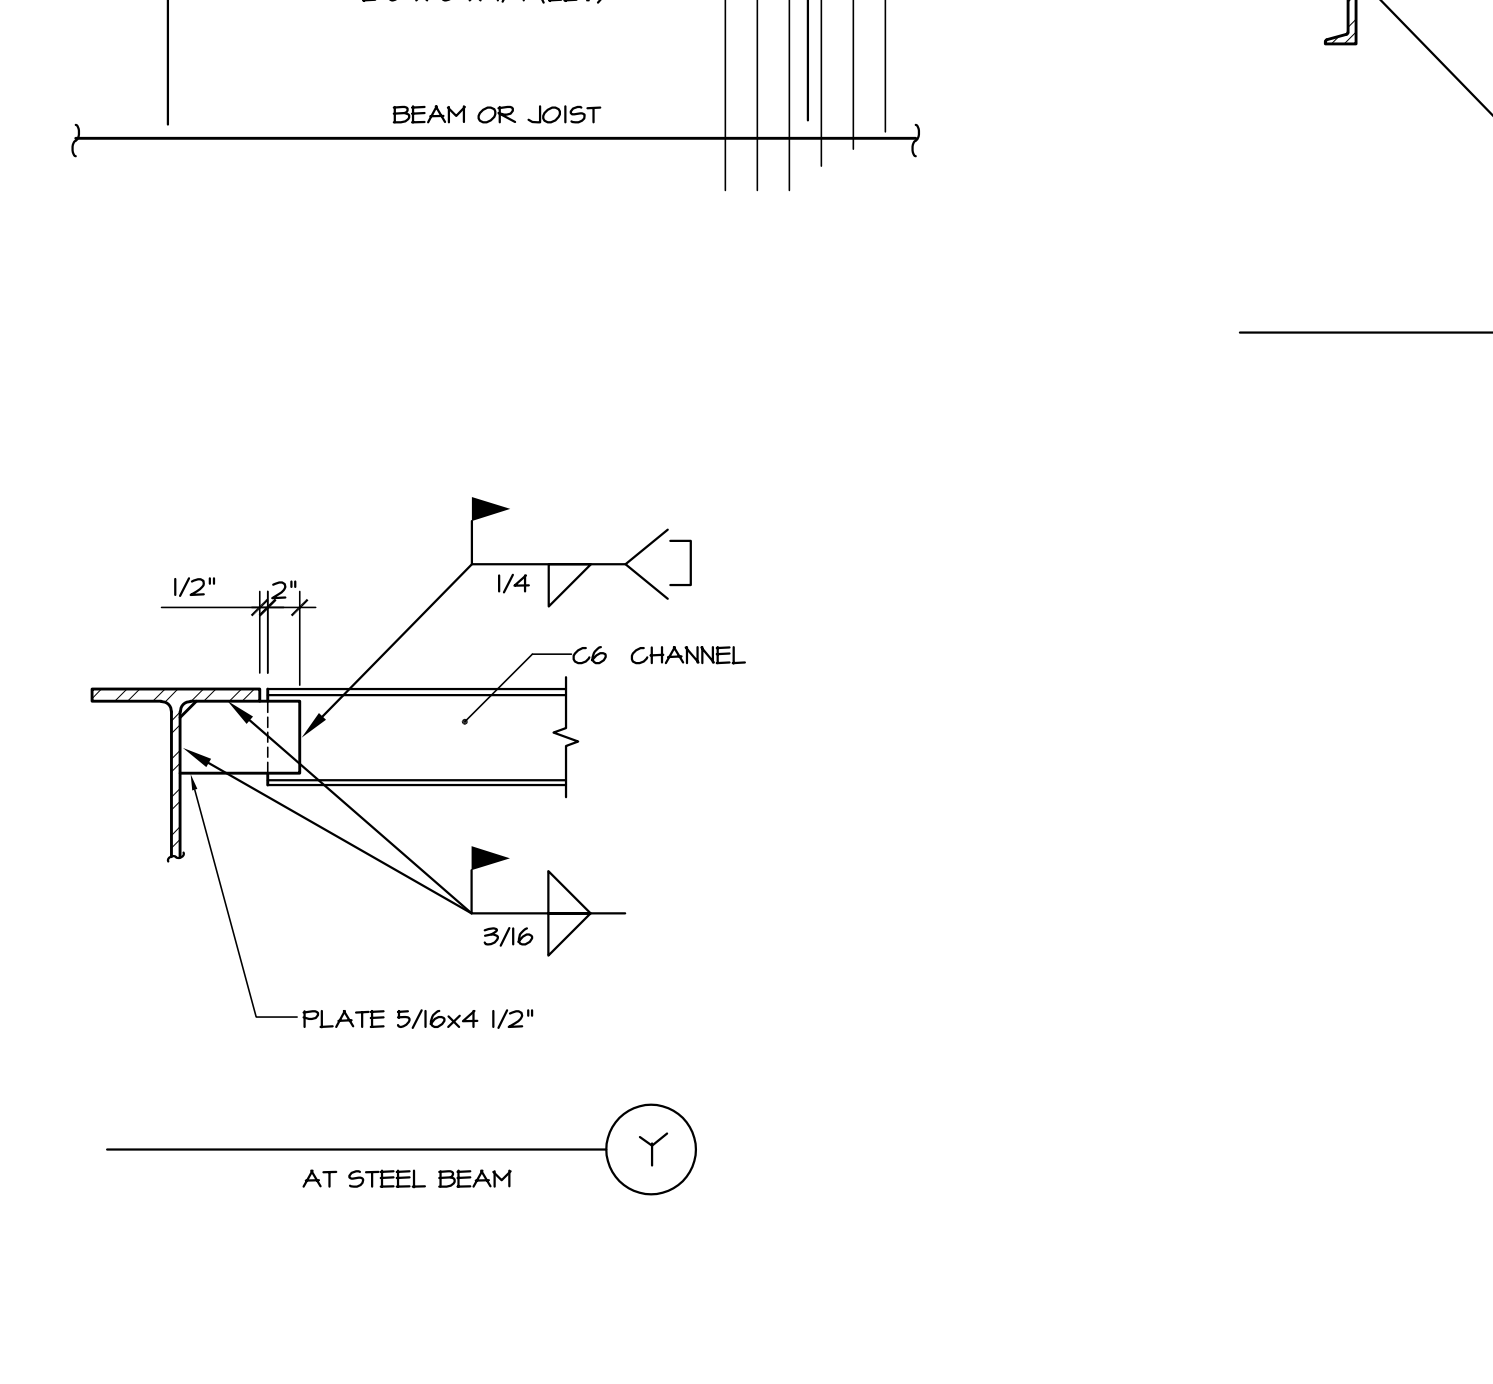- NOTES:
- FRAME OPENING IN DECK AS SHOWN WHERE SLEEVE OR GROUP OF SLEEVES CUTS MORE THAN ONE DECK FLUTE WITHIN 18" WIDTH.
  - LOCATE OPENINGS IN METAL DECK, LARGER THAN 24" ONLY AS SHOWN ON THE STRUCTURAL PLANS. ALL OPENINGS SHALL BE SEPARATED 48" CLR MIN
  - WELD DECK PER (1)



TYPICAL LARGE METAL DECK OPENINGS

SCALE: NTS

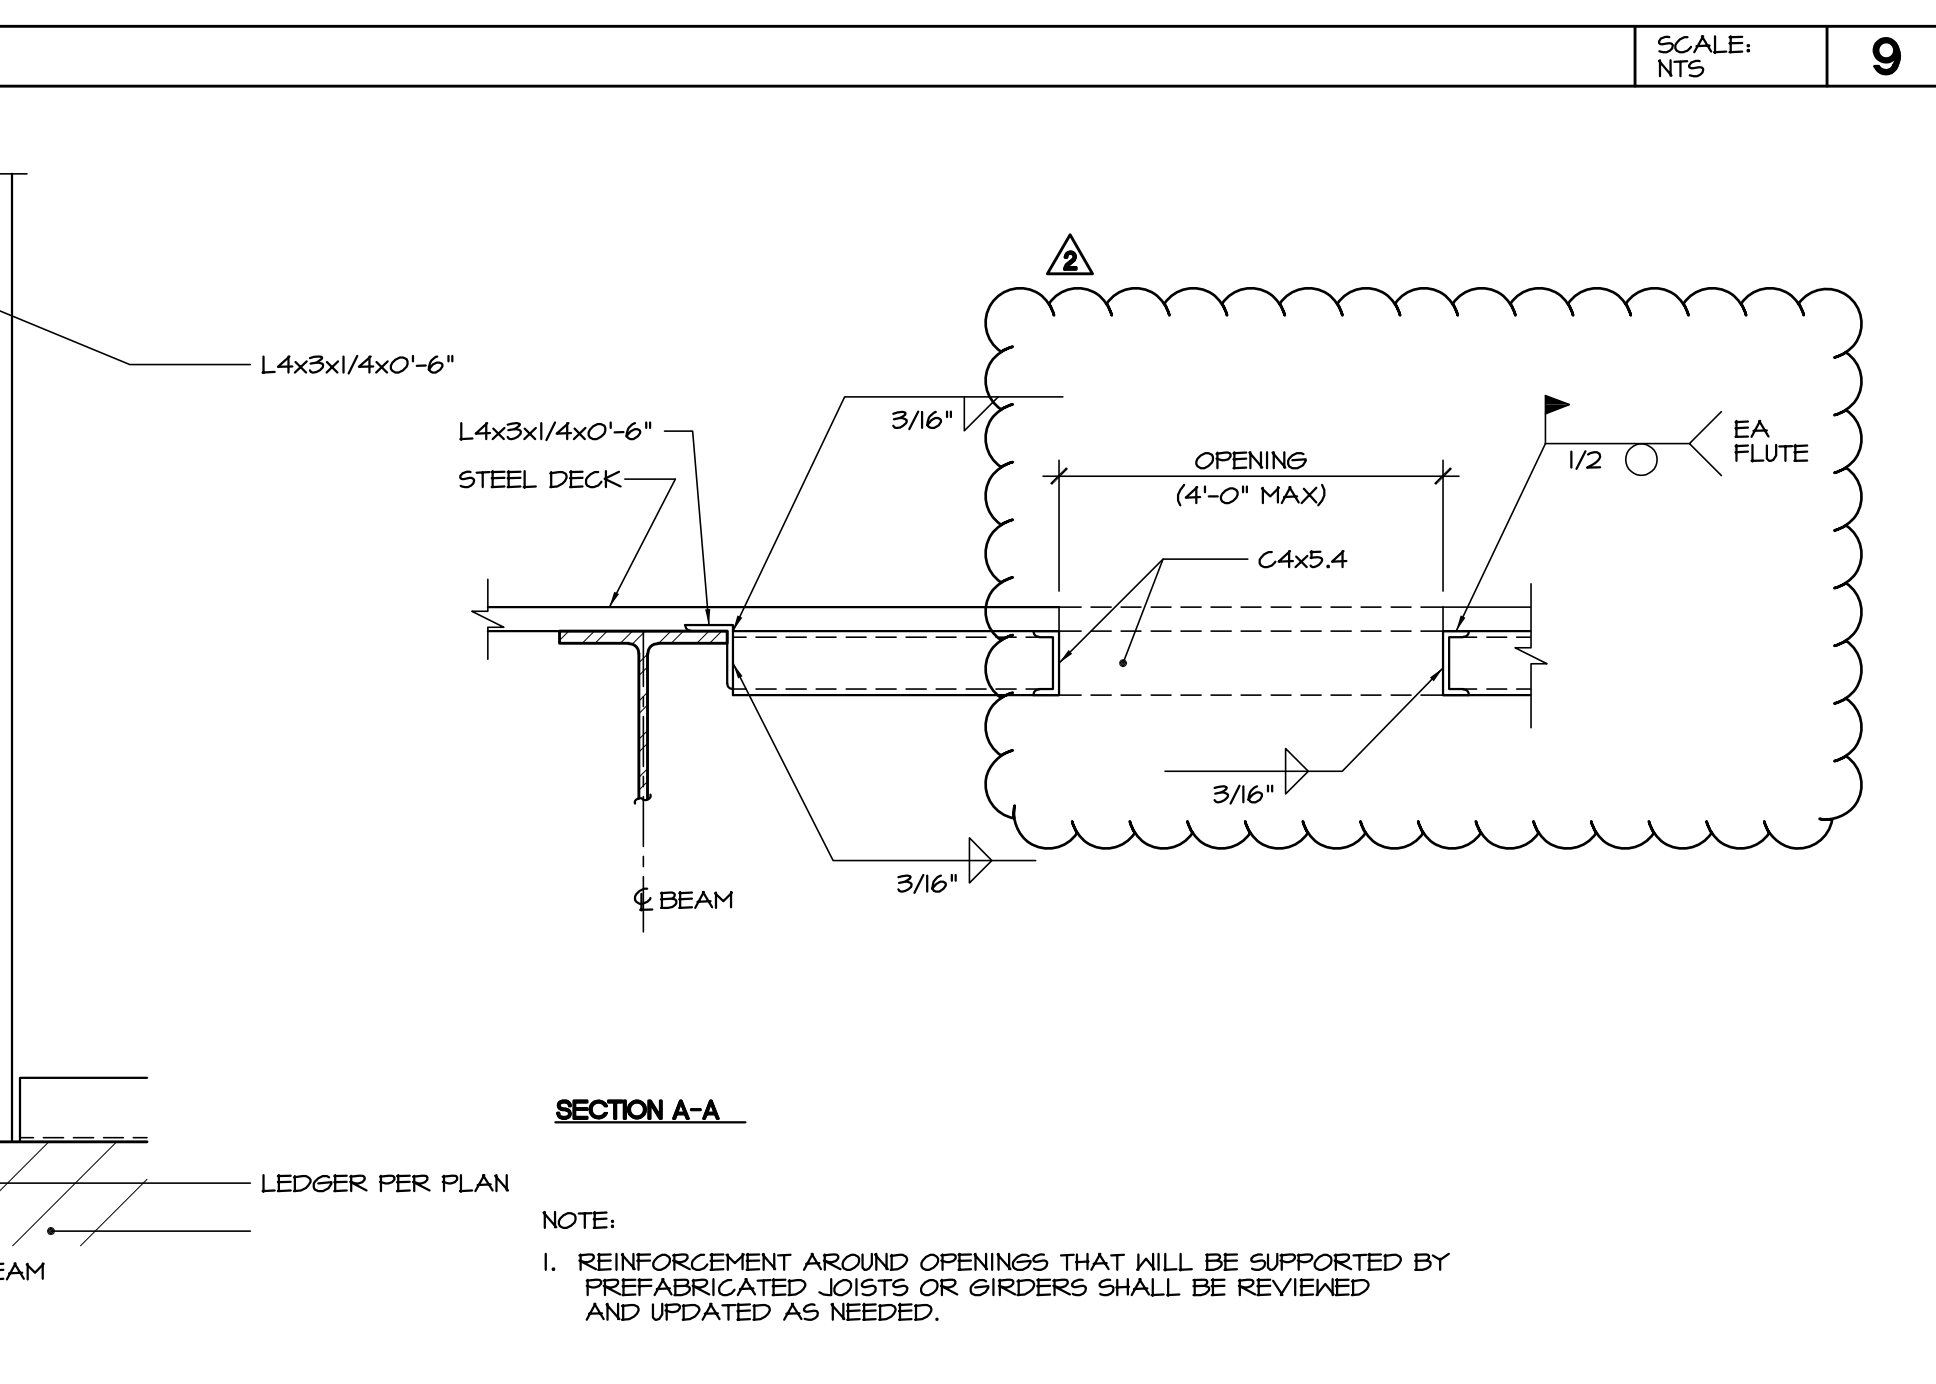
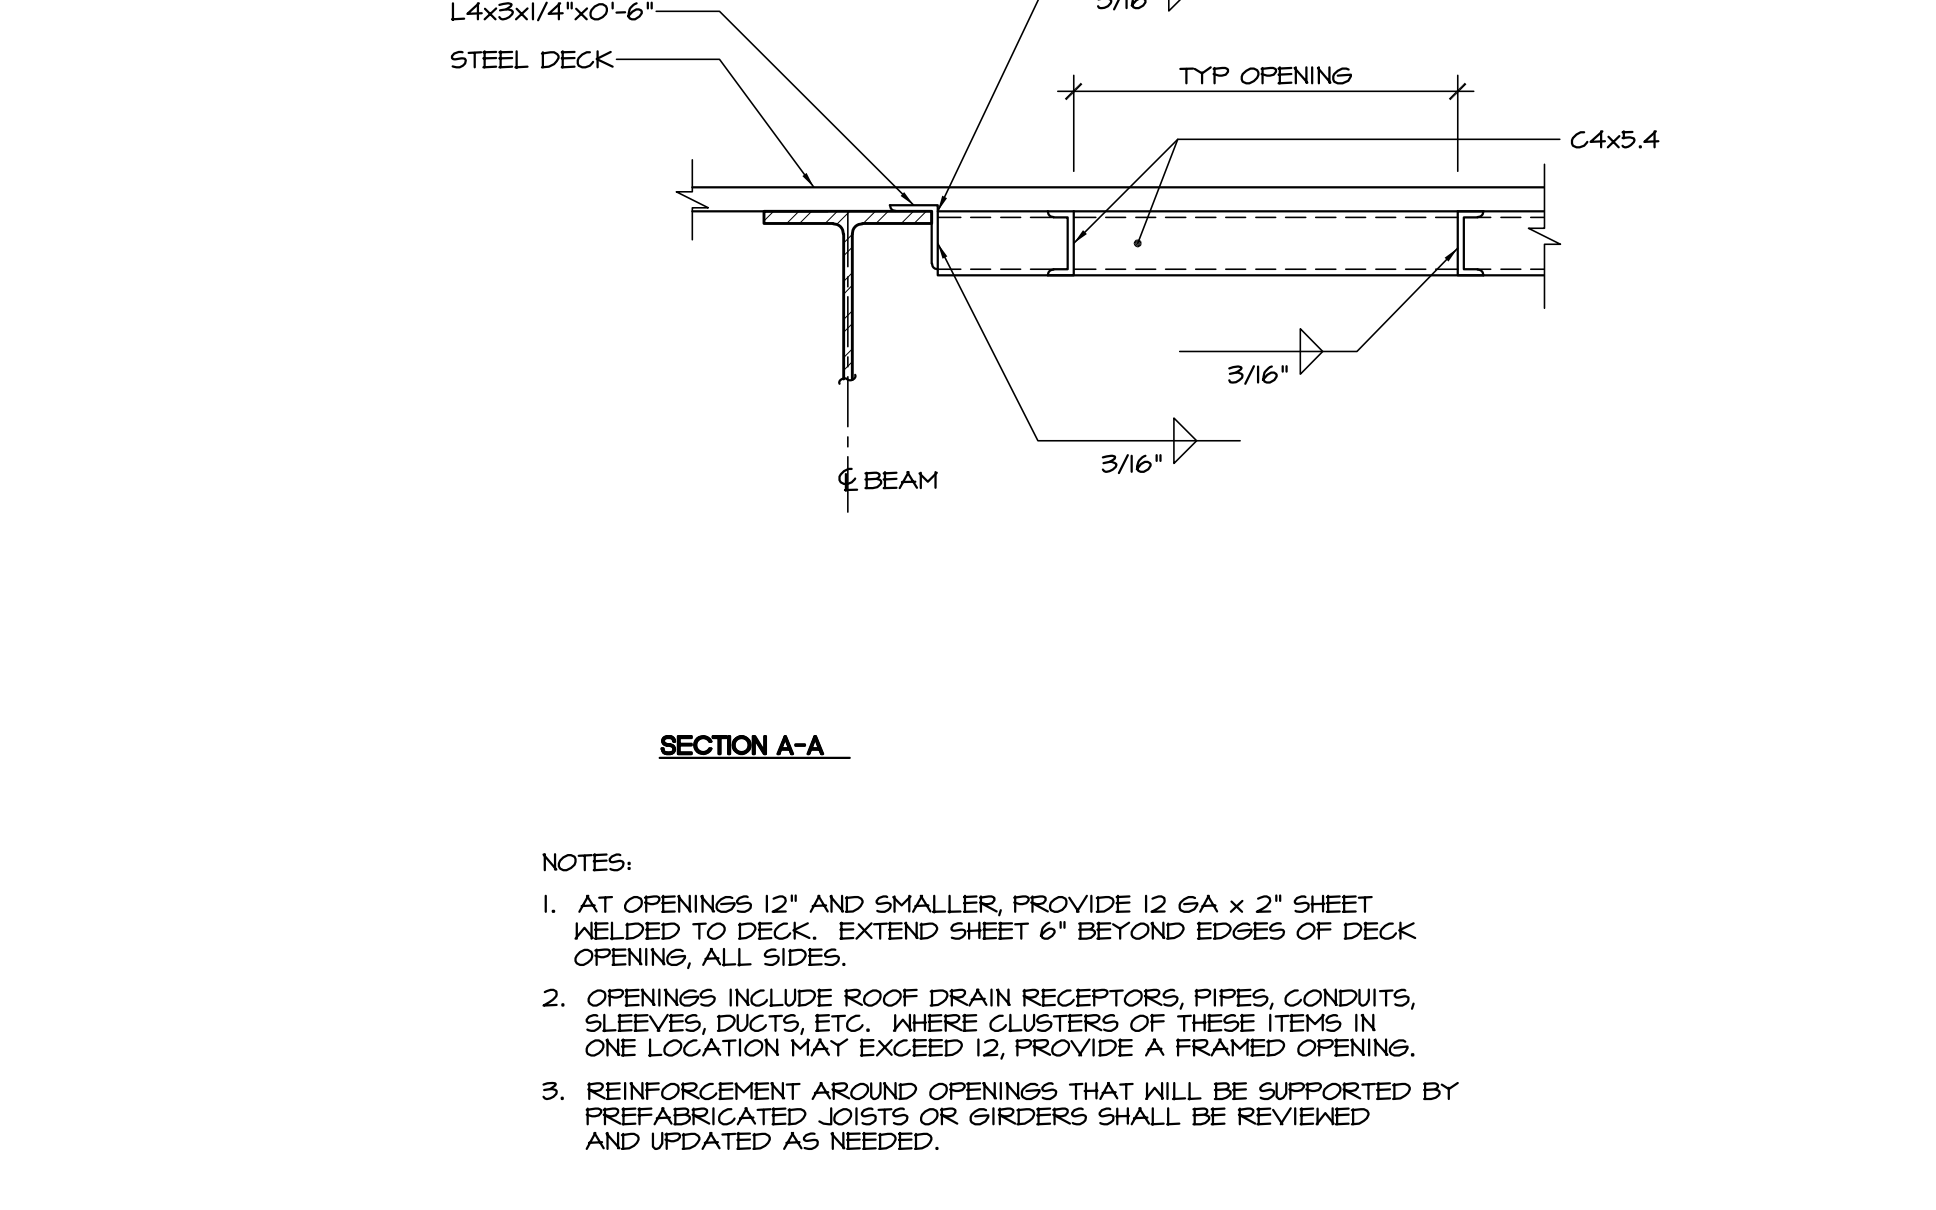
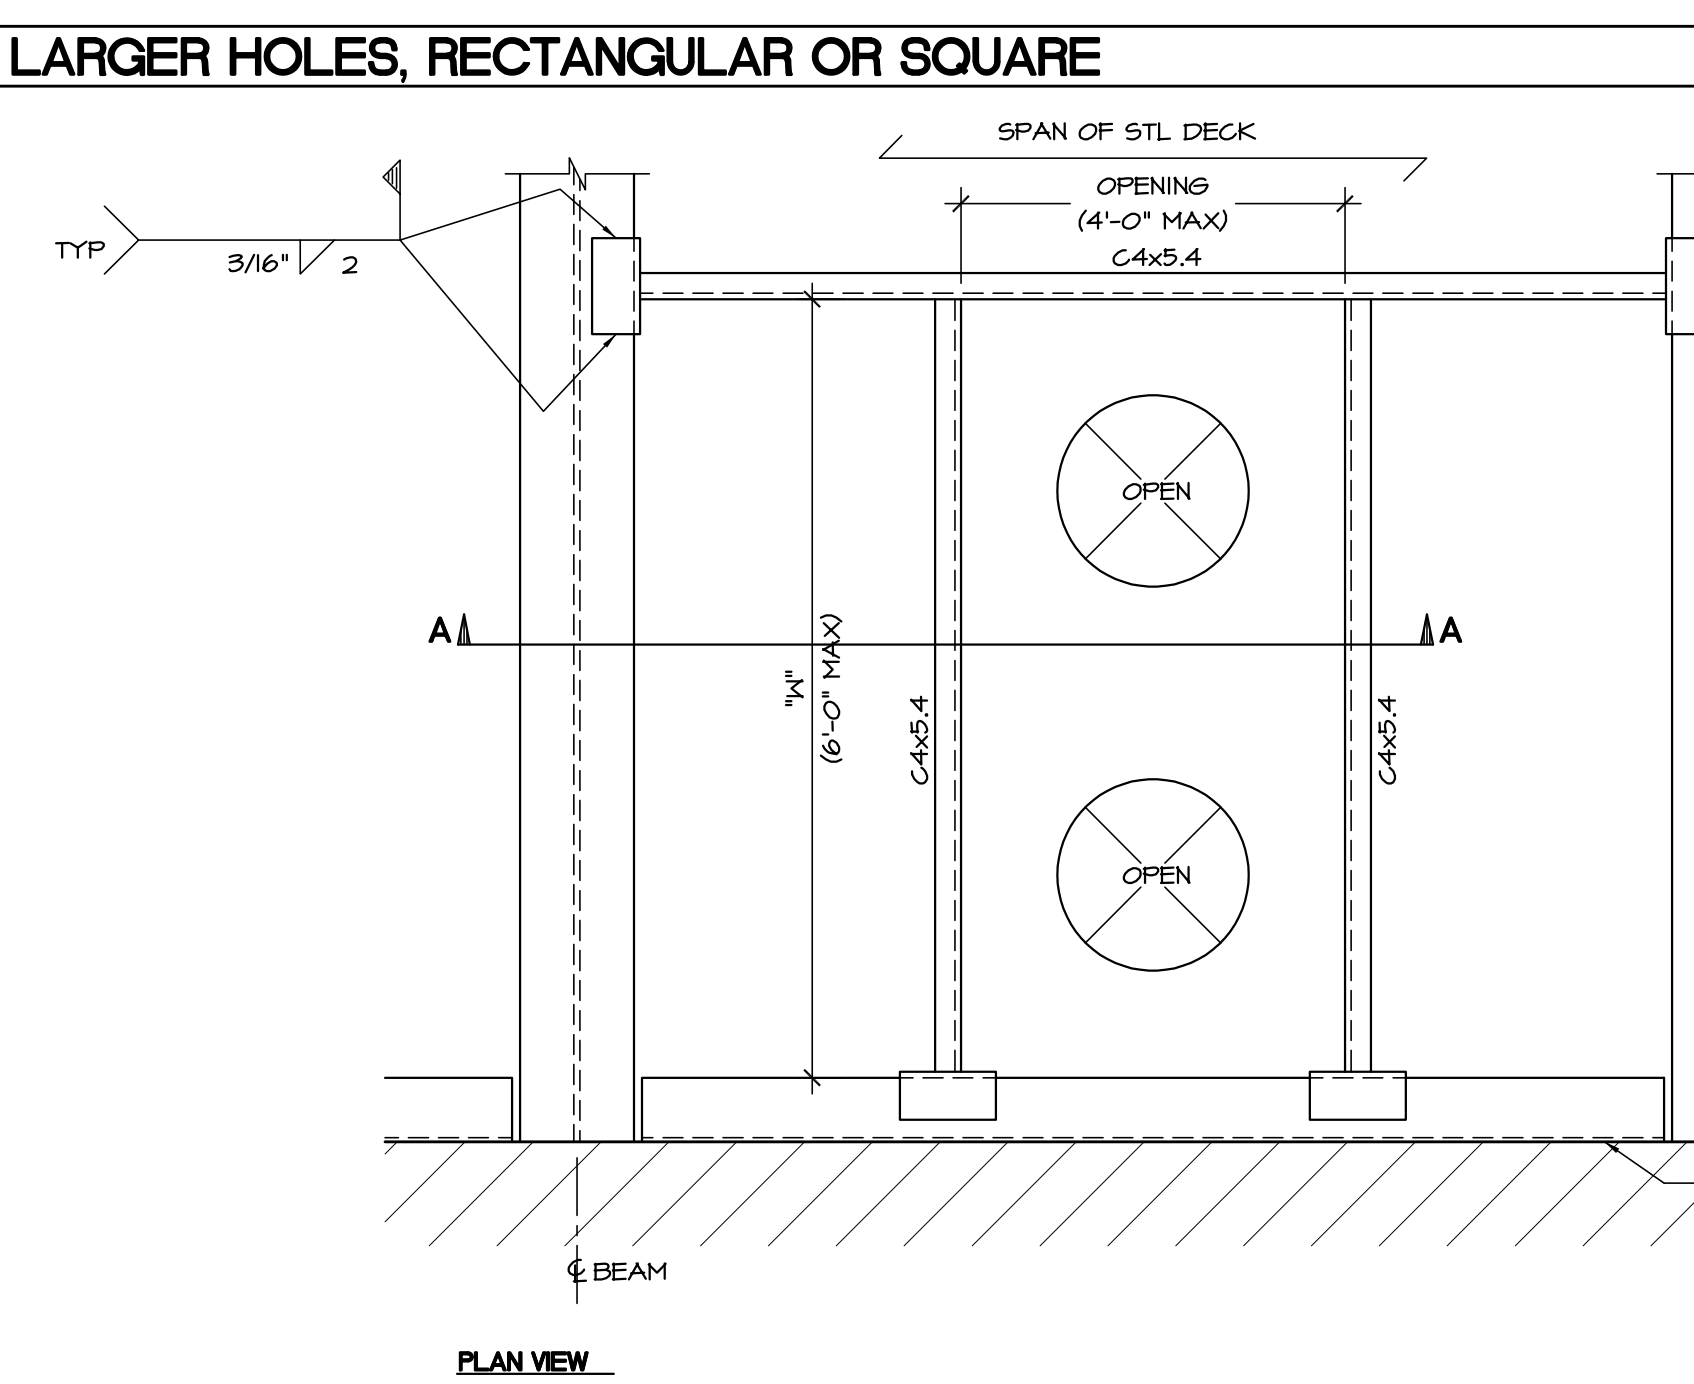
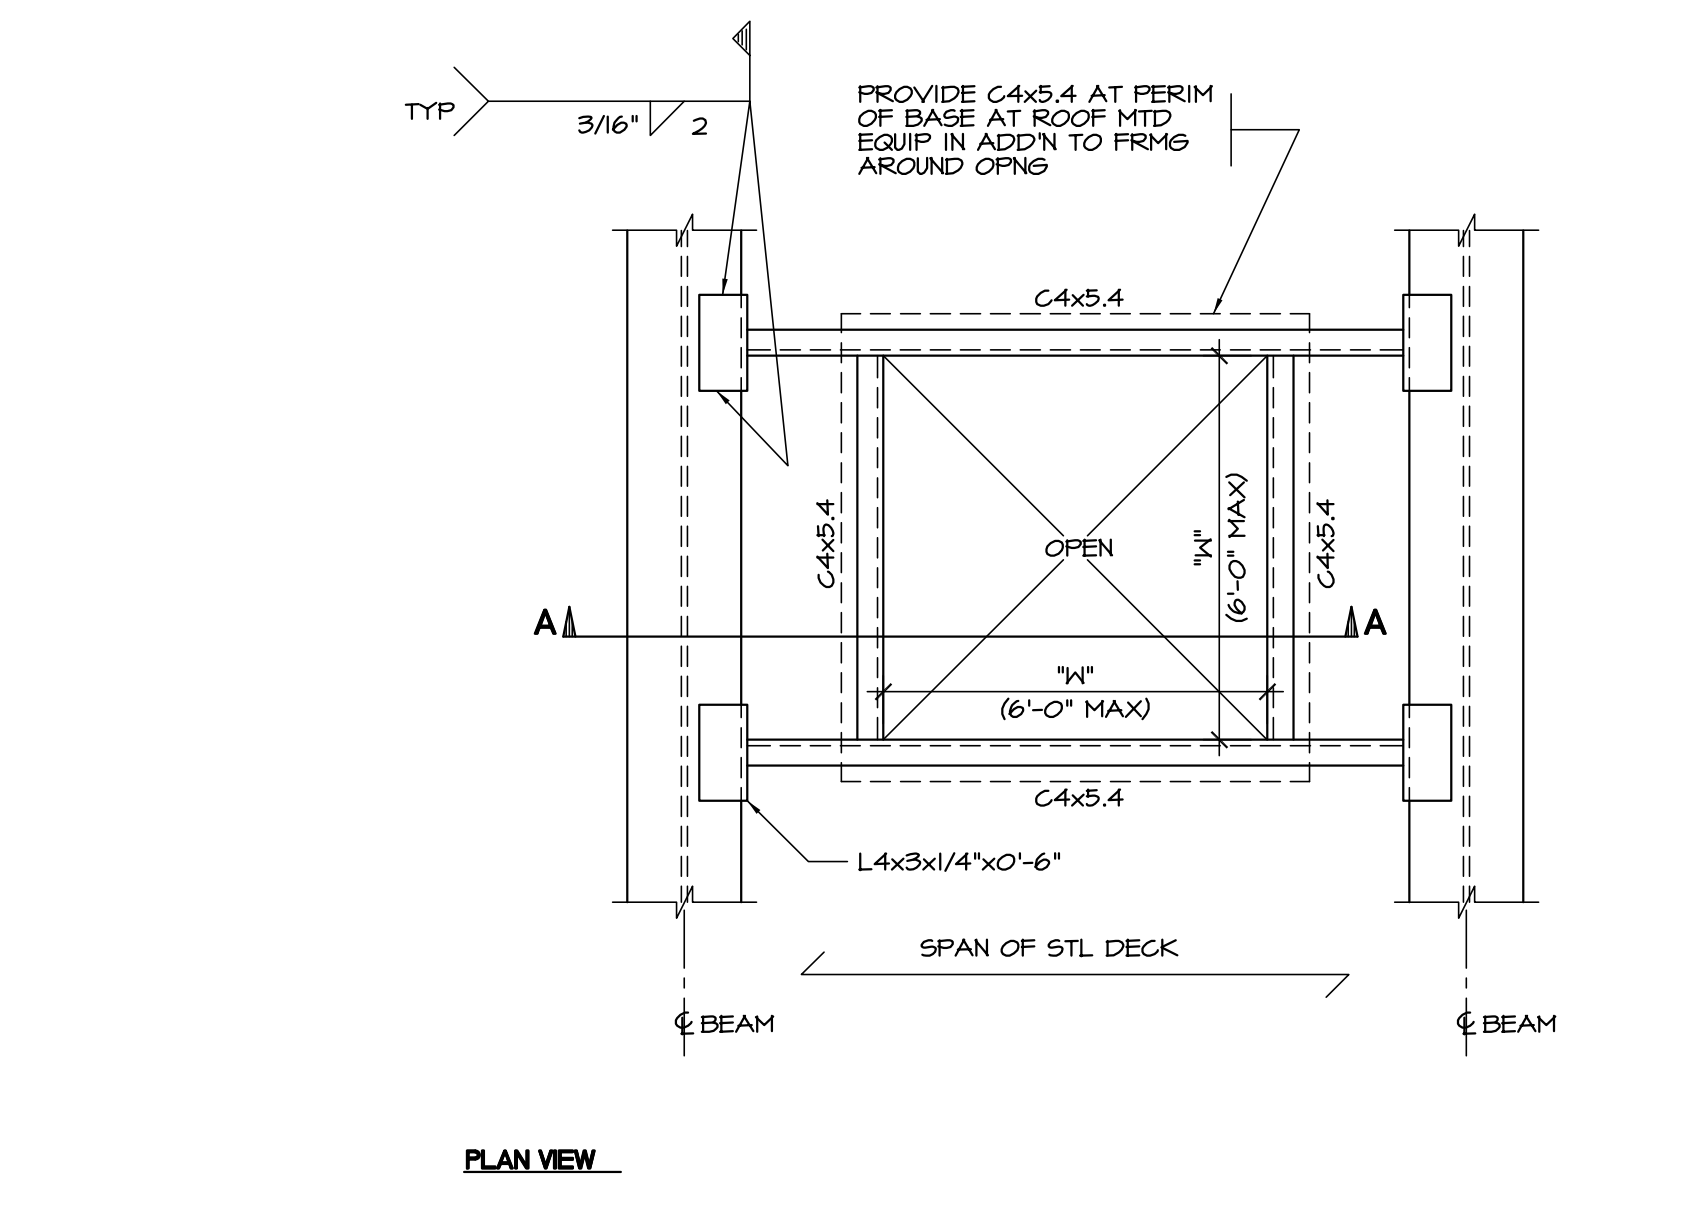
8 ROOF DRAIN IN STEEL DECK

SCALE: NTS

9 LARGER HOLES, RECTANGULAR OR SQUARE

SCALE: NTS

10




**Sanders, Inc.**  
 Architecture/Engineering  
 102 INDUSTRY WAY, SUITE A  
 EL CENTRO, CA 92243  
 760 353 5440 FAX 760 353 5442

Project Title  
**IMPERIAL VALLEY COLLEGE  
 RESTROOM/CONCESSION BUILDING**

Sheet Title  
**TYPICAL METAL DECK DETAILS**


	Document Date	Project Number
	04-01-22	22-091V
	Date Last Revised	Reference Sheet
12-08-22	S0.5	
	Sheet Number	
	AD-2_S0.5	

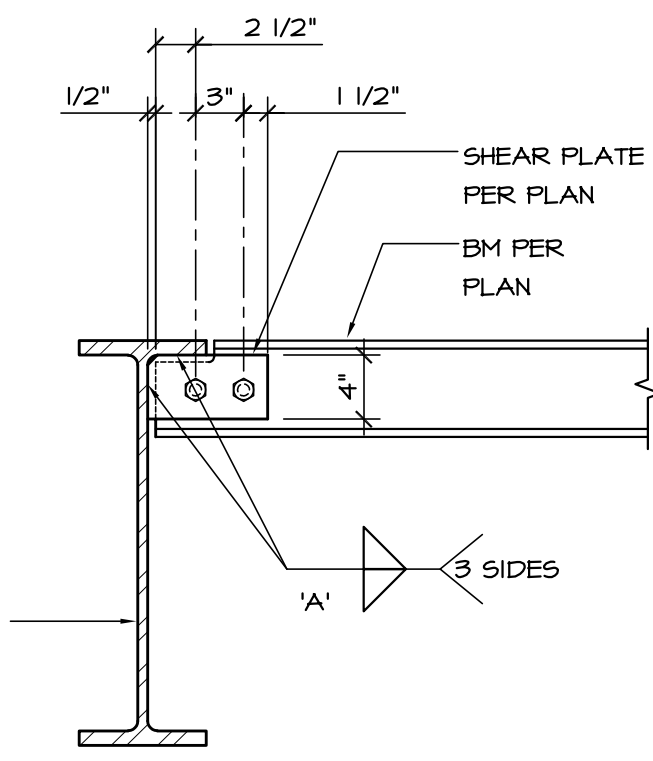


BEAM TO BEAM  
W6x OR SMALLER

STEEL BEAM CONNECTION SCHEDULE						
STEEL BEAM DEPTH	SHEAR PLATE THICKNESS	BOLTS			WELD 'A'	REMARKS
		NUMBER	DIAMETER	TYPE		
W 6x	1/4"	2	3/4"	A325N	1/4"	
W 8x	1/4"	2	3/4"	A325N	1/4"	
W 10x	1/4"	2	3/4"	A325N	1/4"	
W 12x	1/4"	3	7/8"	A325N	1/4"	
W 14x	3/8"	3	7/8"	A325N	1/4"	
W 16x	3/8"	4	7/8"	A325N	5/16"	
W 18x	3/8"	5	7/8"	A325N	5/16"	
W 21x	3/8"	6	7/8"	A325N	5/16"	
W 24x	3/8"	7	7/8"	A325N	5/16"	
W 27x	3/8"	8	7/8"	A325N	3/8"	
W 30x	1/2"	4	7/8"	A325N	3/8"	
W 33x	1/2"	10	7/8"	A325N	3/8"	
W 36x	1/2"	10	1"	A325N	7/16"	

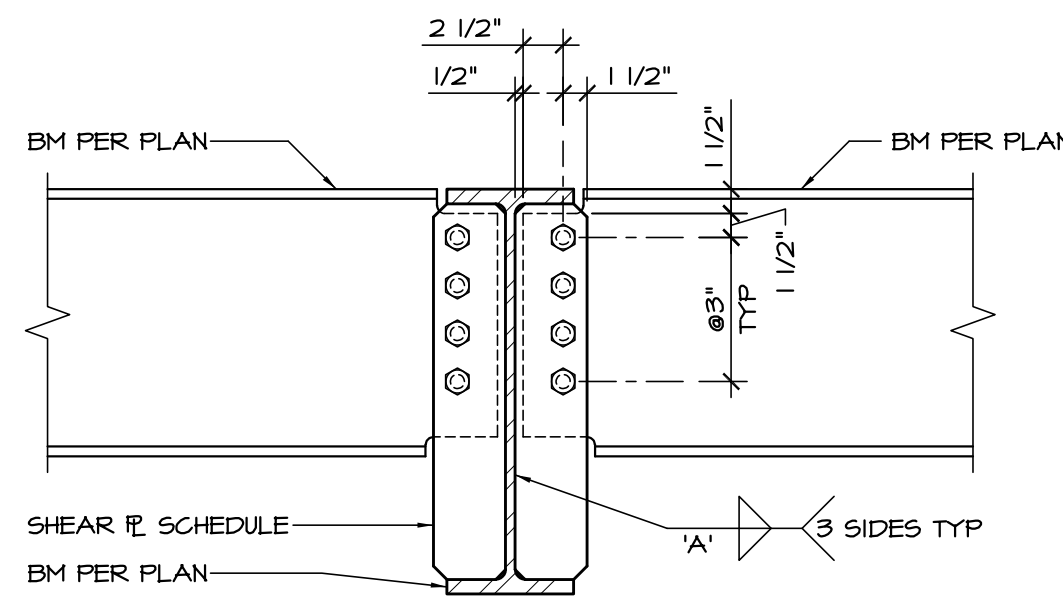- NOTES:
1. SLOTTED HOLES ARE NOT PERMITTED, VON.
  2. SPECIAL INSPECTION IS REQUIRED FOR HIGH STRENGTH BOLTS (A-325)




BEAM TO BEAM (TWO SIDE)  
FULL HEIGHT

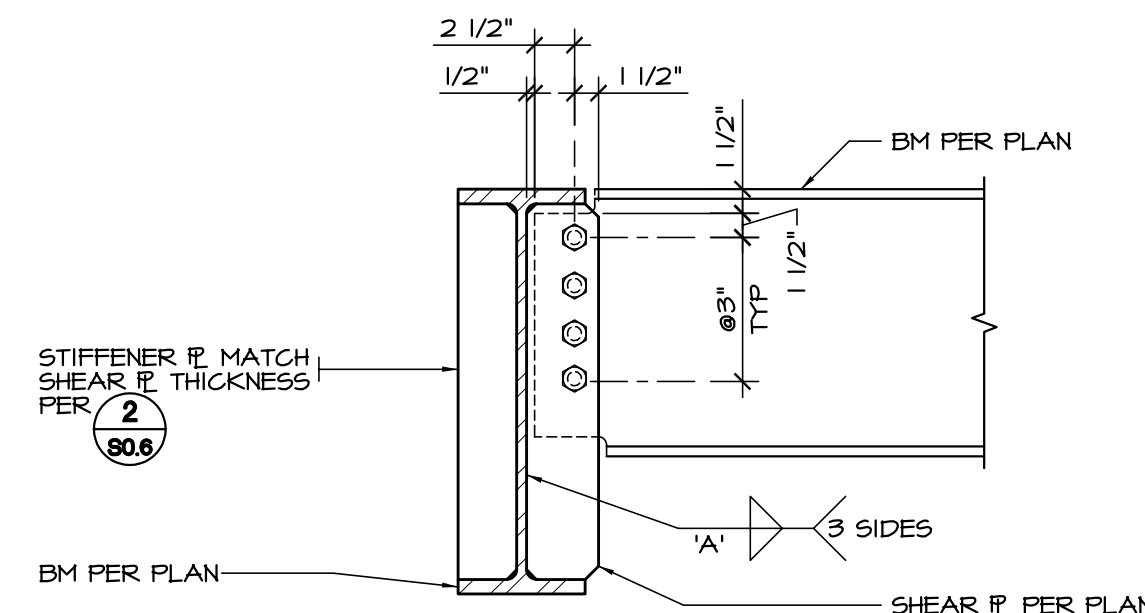

BEAM TO BEAM (ONE SIDE)  
FULL HEIGHT

TYPICAL STEEL BEAM CONNECTION AND SCHEDULE

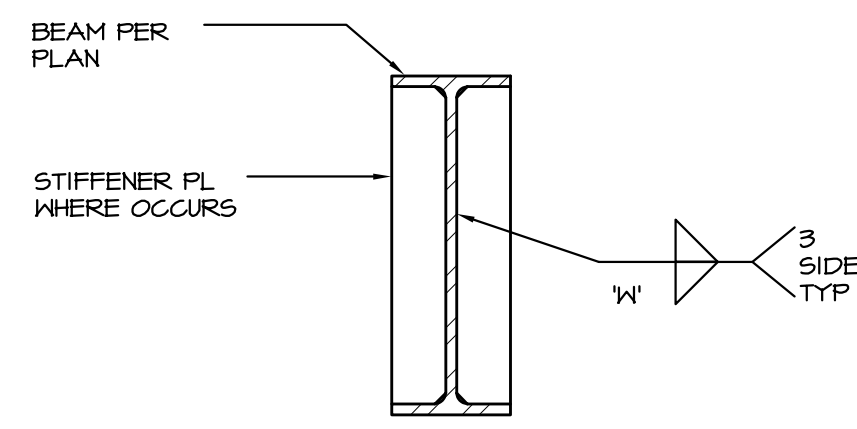
SCALE: N.T.S. 1



STIFFENER PLATE SCHEDULE		
STIFFENER PLATE THICKNESS	WELD 'A'	REMARKS
3/16"	3/16"	
1/4"	3/16"	
5/16"	3/16"	
3/8"	3/16"	
1/2"	1/4"	

TYPICAL STIFFENER PL CONN

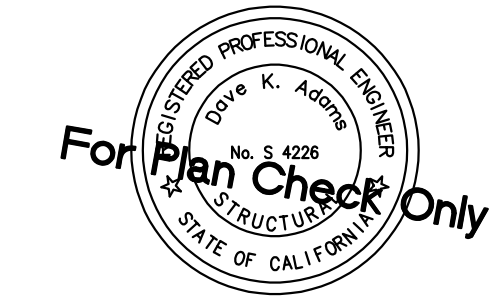SCALE: N.T.S. 2



December 31, 2022

APPROVALS

Blank area for approvals.

**Sanders, INC.**  
**Architecture/Engineering**  
 1102 INDUSTRY WAY, SUITE A  
 EL CENTRO, CA 92243  
 760 353 5440 FAX 760 353 5442

Project Title  
**IMPERIAL VALLEY COLLEGE  
 RESTROOM/CONCESSION BUILDING**

Sheet Title  
**TYPICAL STEEL DETAILS**

	Document Date 04-01-22	Project Number 22-091V
	Date Last Revised 12-08-22	Reference Sheet <b>S0.6</b>
		Sheet Number <b>AD-2_S0.6</b>




SPREAD FOOTING SCHEDULE									
MARK	DIMENSION	DEPTH	REINFORCING TRANSVERSE			REINFORCING LENGTHWISE			REF DETAIL
(F)	4'-0" x 4'-0"	2'-0"	NO	SIZE	SPACING	NO	SIZE	SPACING	10/SXL1
	3'-0" x 3'-0"	2'-0"	4 T4B	#5	EQUAL	4 T4B	#5	EQUAL	10/SXL1

- KEYNOTES:**
- ① SLAB CONTROL JOINT OR CONSTRUCTION JOINT (8/803)

- WALL TYPES**
- 8" CMU WALL
  - STUD WALL PER ARCHITECTURAL WITH 6" HIGH CONCRETE CURB

- LEGEND:**
- CMU WALL ELEVATION w/ SHEET REFERENCED
  - FOOTING PER PLAN
  - FLOOR DRAIN - SEE PLUMBING DRAWINGS 2% MAX SLOPE TO DRAIN
  - SPREAD FOOTINGS PER SCHEDULE

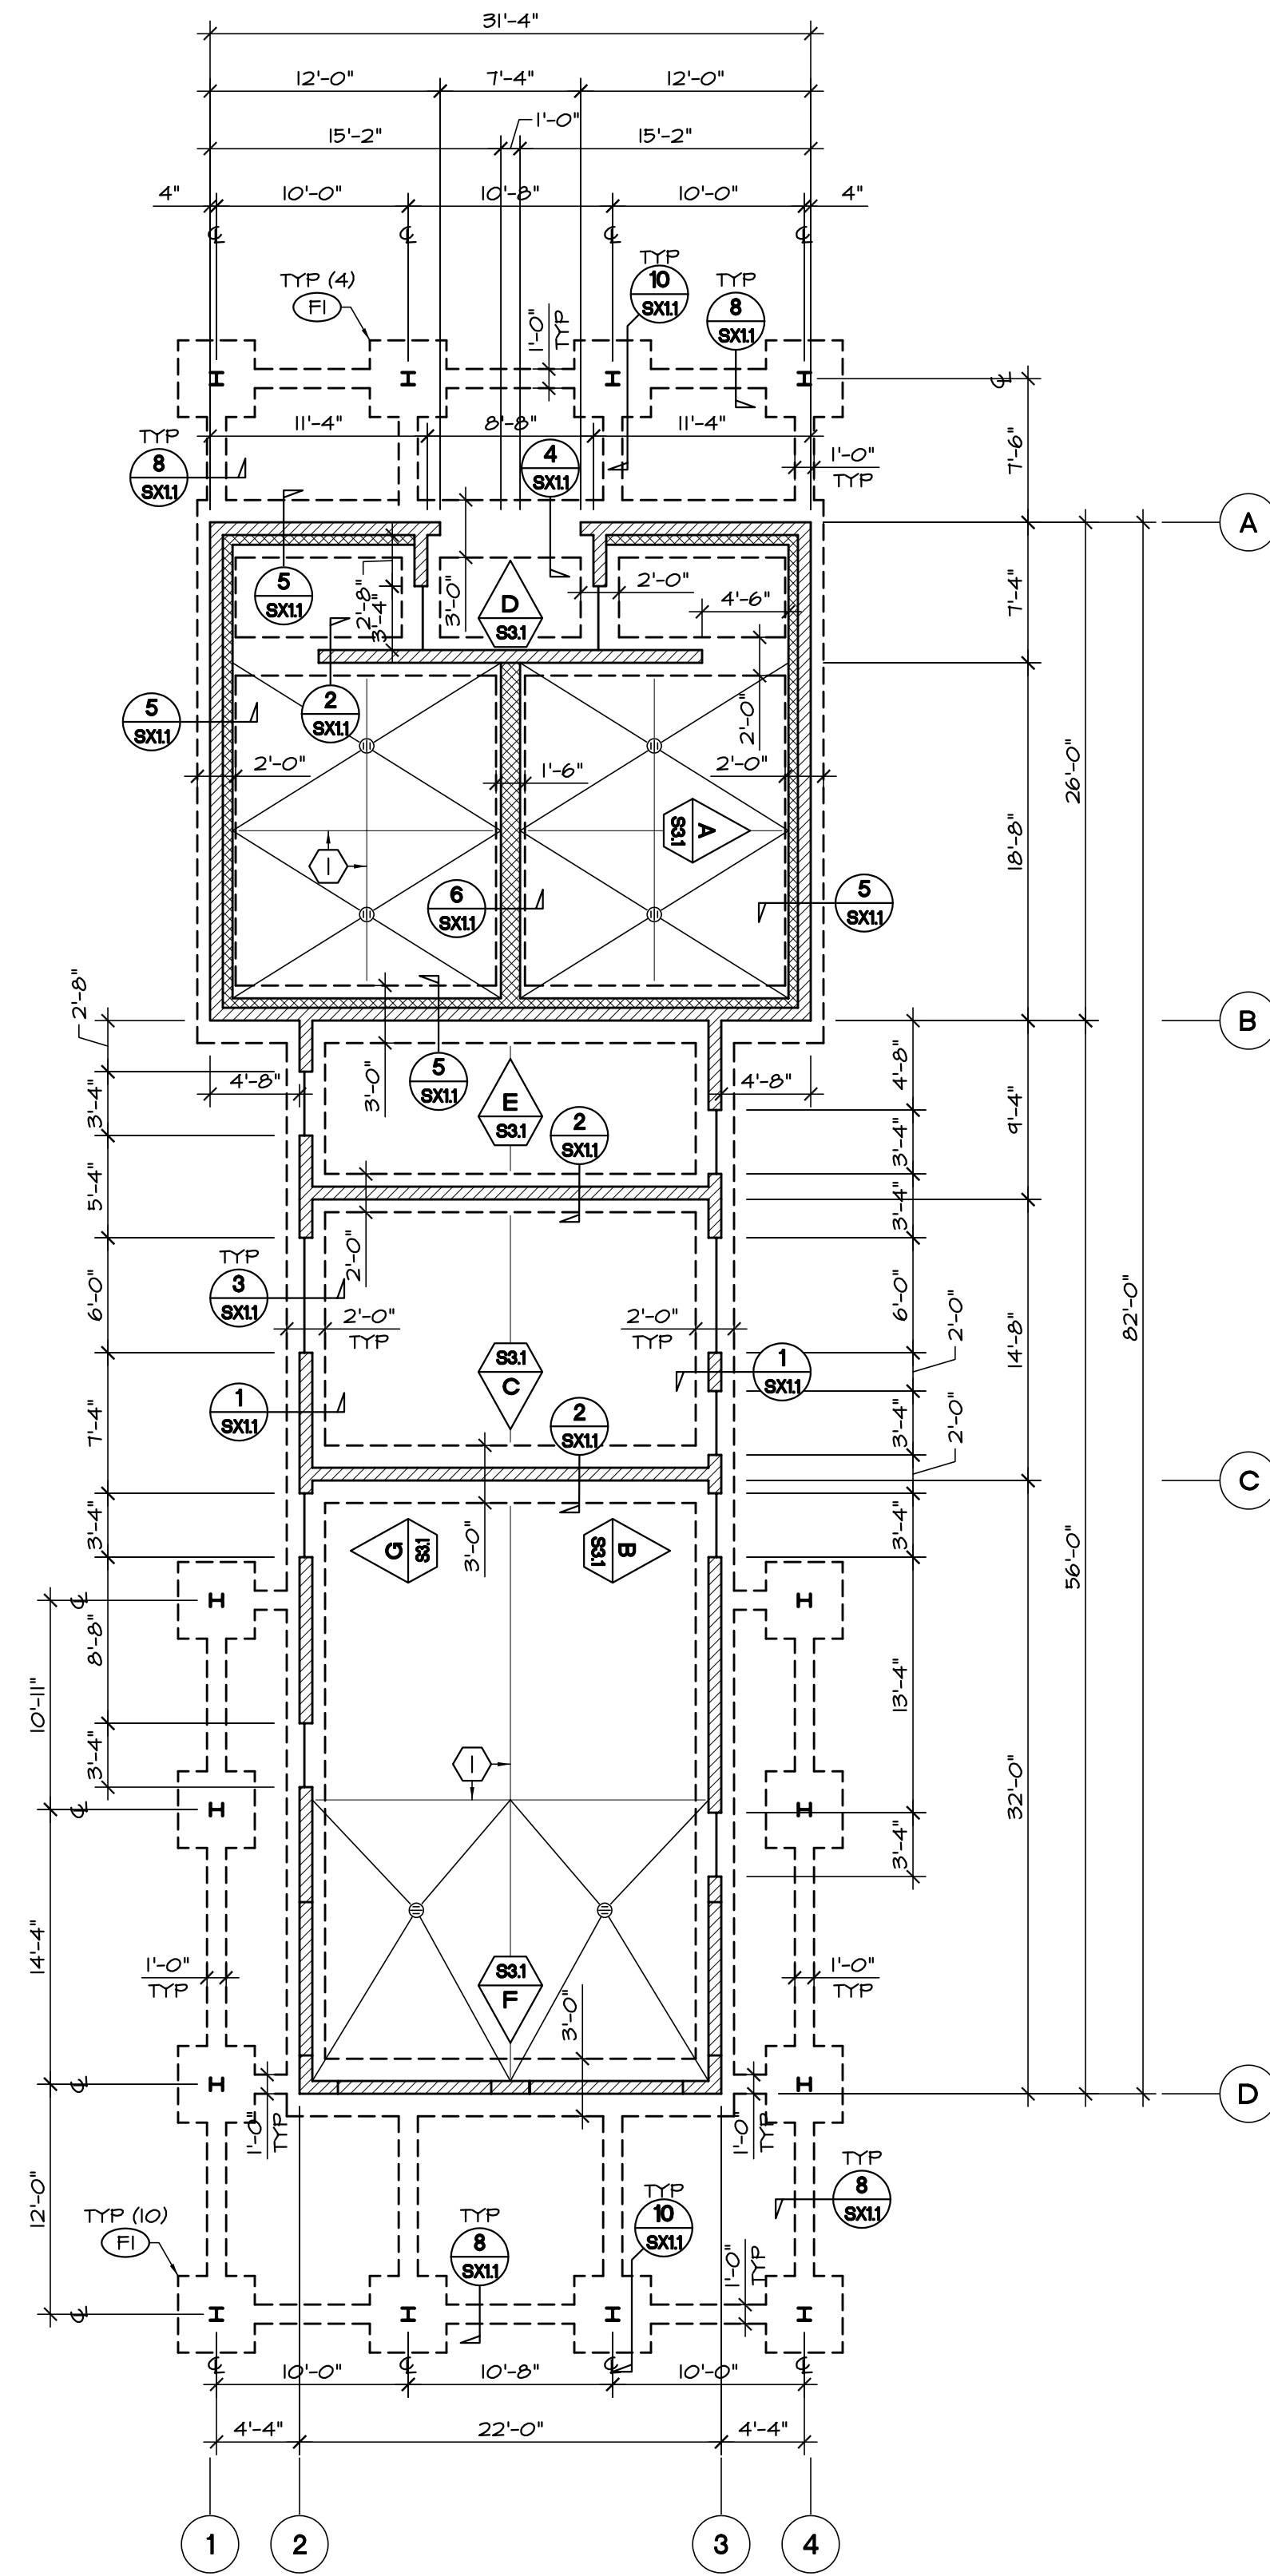- NOTES:**
- MIN FOOTING FOR WORK - SEE DETAIL (5/803)
  - VERIFY ALL DIMENSIONS w/ DIMENSIONAL FLOOR PLAN.
  - CONTRACTOR SHALL USE MACHINE VIBRATOR WHEN PLACING CONCRETE IN FOOTINGS AND CURBS.
  - NO WOOD OR STEEL STAKES SHALL BE PERMITTED IN FOOTINGS.
  - CANOPY/EYEBROW DIMENSIONS ARE SYMMETRICAL ALONG NORTH/SOUTH AXIS, UNO.
  - NEW SLAB ON GRADE TO BE 6" THICK CONCRETE SLAB w/ #4 BAR @ 16" OC EACH WAY OVER 2" OF SAND AND VAPOR BARRIER. (8/803)




FOUNDATION PLAN


- KEYNOTES:**
- L4x4x3/8 STEEL ANGLE LEDGER (2/802) (3/802)
  - STEEL DECK - 1-1/2" (1/805)
  - ROOF ACCESS HATCH PER PLAN (9/805)
  - ROOF DRAIN - SEE ROOF PLAN FOR EXACT LOCATION (10/805)
  - DOOR / WINDOW EYEBROW (5/802)
  - C12 x 20.1 CHANNEL LEDGER
  - C6x8.2 CHANNEL CONTINUOUS CROSS TIES
  - C12x20.1 CHANNEL
  - (2) C12x20.1 CHANNELS
  - H8x35 STEEL COLUMN
  - C6x13 CHANNEL
  - C10x15.3 CHANNEL
  - H14x30
  - M6x19.7 DRAG, TYP AT GRID LINES 2 AND 3 (LAID FLAT) (2/802)
  - NOT USED
  - BEARING CMU WALL BELOW
  - STEEL DECK ACOUSTIC - 1-1/2" (1/805)
  - DECK PLATE ANCHOR POINT FOR FALL RESTRAINT SYSTEM (9/802)

- NOTES:**
- SEE SITE PLAN FOR BUILDING ORIENTATION.
  - SEE ARCHITECTURAL DRAWINGS FOR DIMENSIONS.
  - SEE (1/802) FOR ROOF MOUNTED HVAC EQUIPMENT.
  - ROOF EQUIPMENT DEAD LOADS:
 

MECHANICAL LOADS:		
① HVAC PACKAGE UNIT	HP-1	626 lb
② HVAC PACKAGE UNIT	HP-2	330 lb
③ HVAC PACKAGE UNIT	HP-3	620 lb
④ AC UNIT	MS-1	170 lb
- ⑪ 21" TUBULAR SKYLIGHT 30 lb

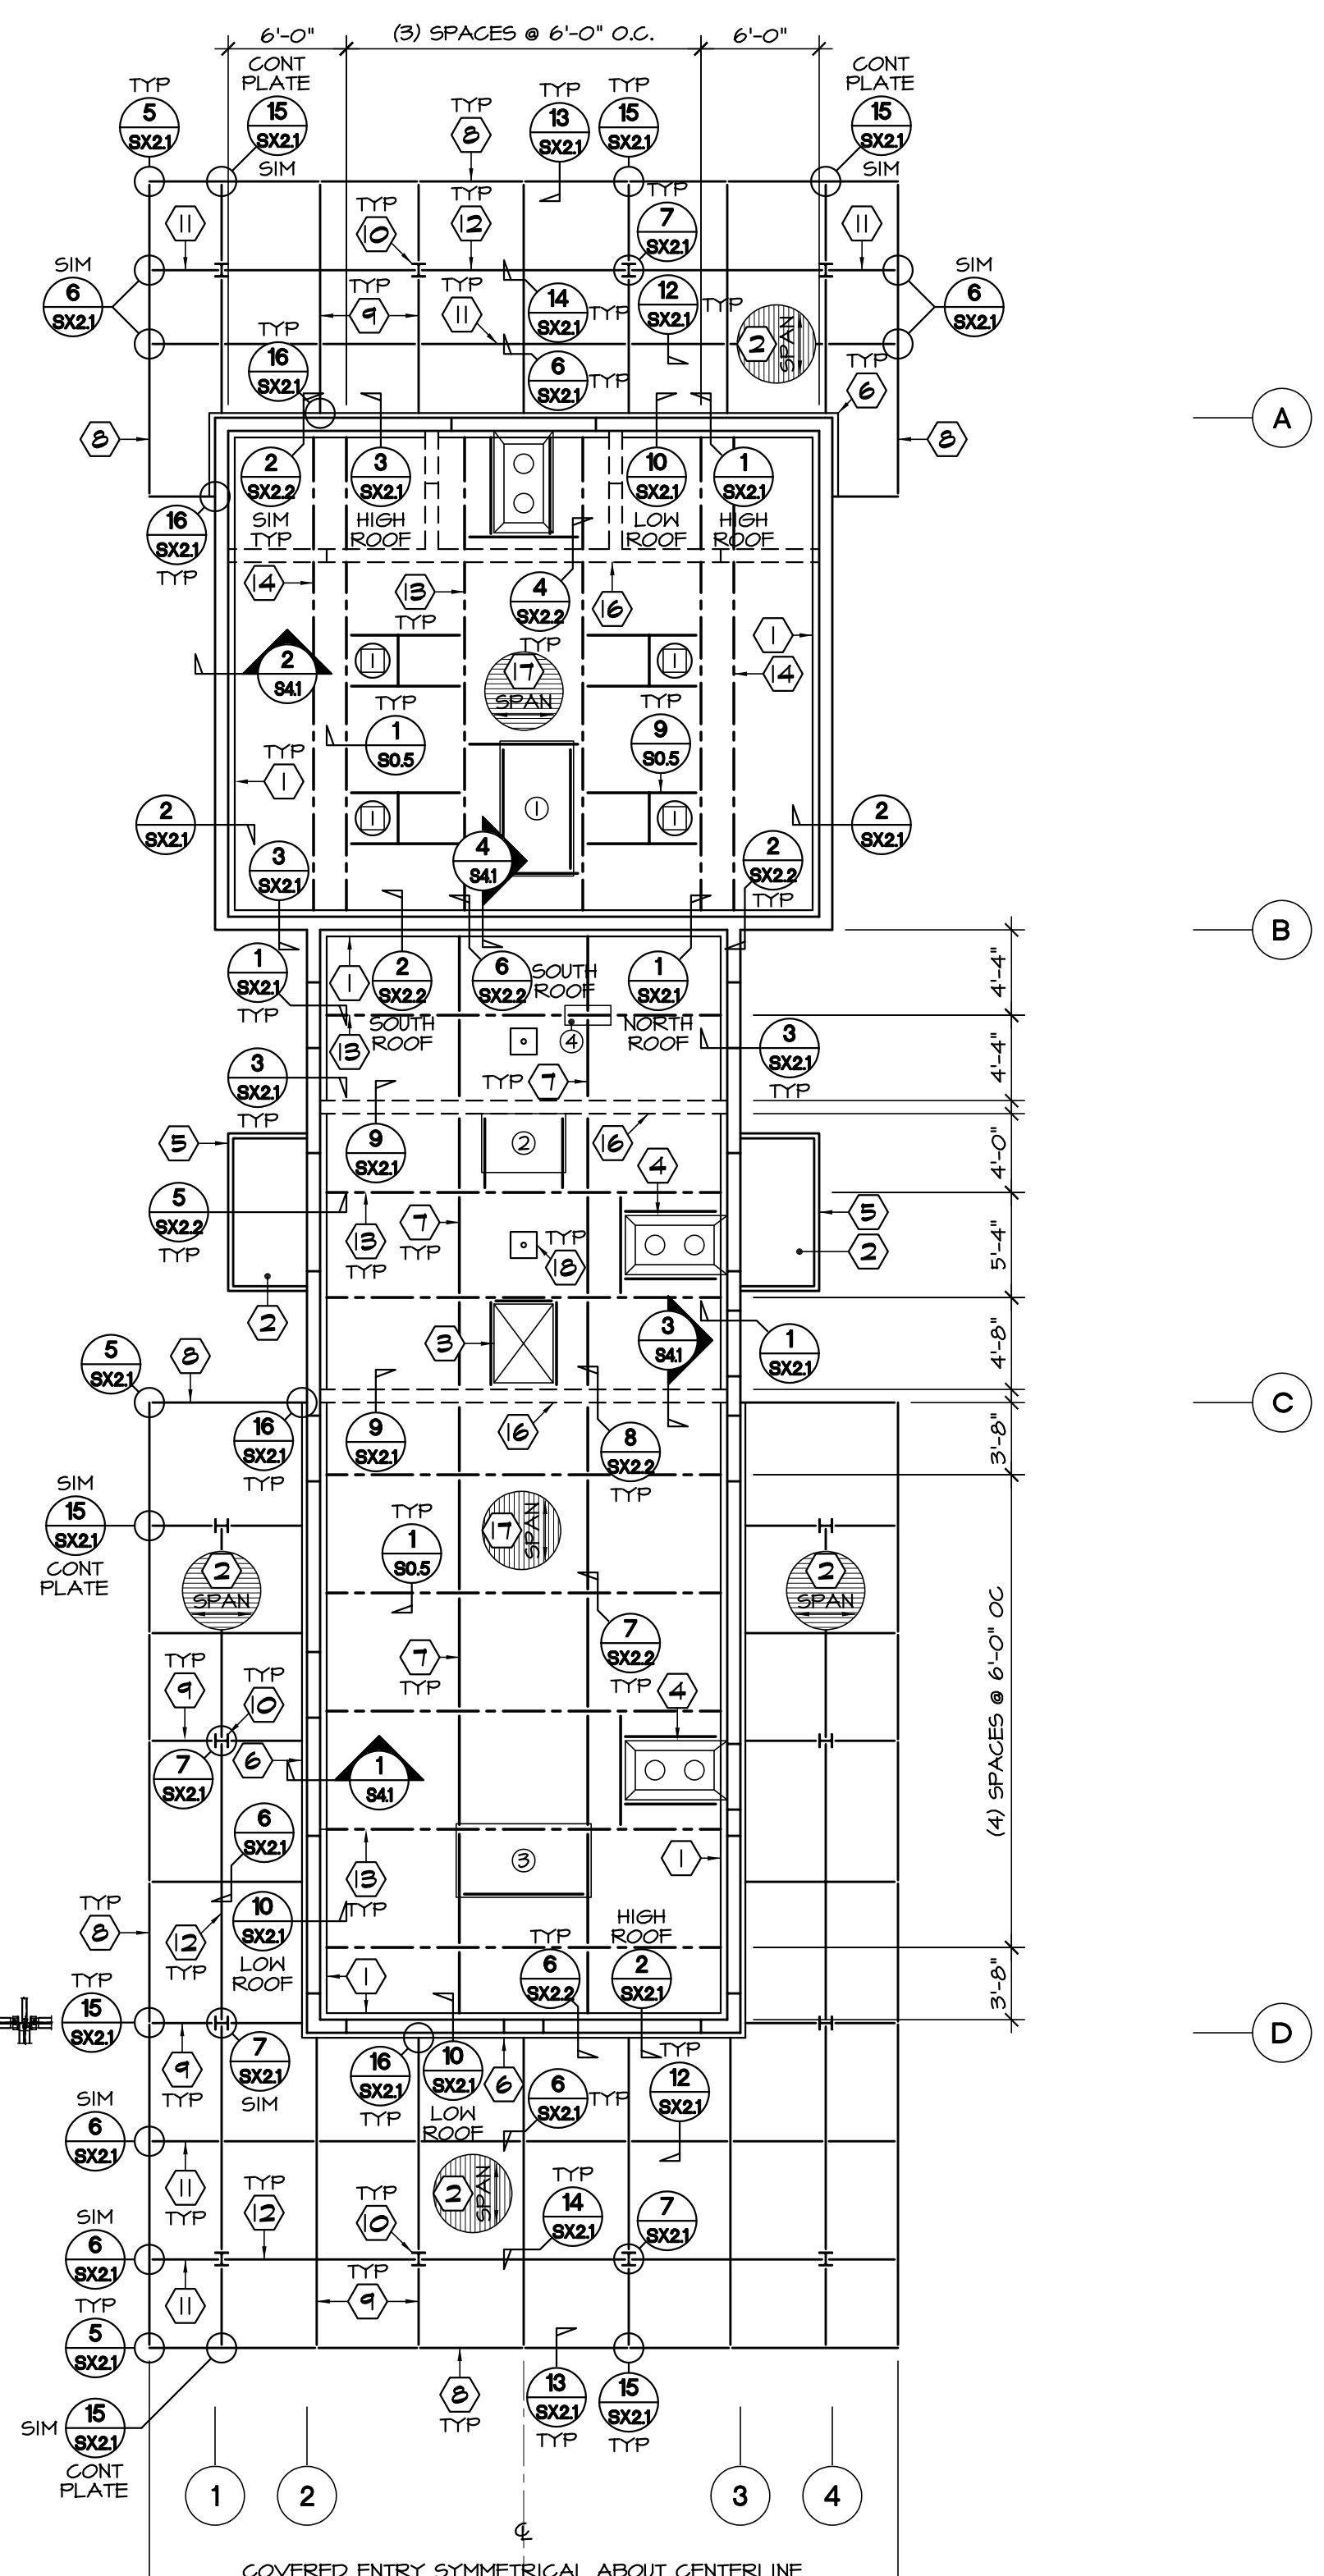

FRAMING PLAN

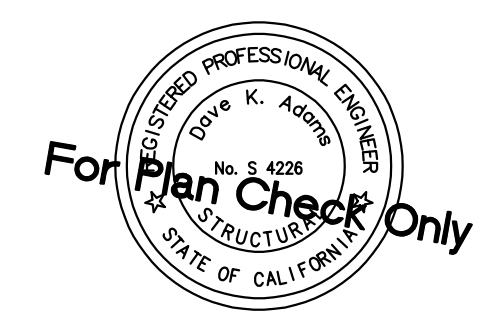

APPROVALS

APPROVALS

**Sanders, INC.**  
 Architecture/Engineering  
 102 INDUSTRY WAY, SUITE A  
 EL CENTRO, CA 92243  
 760 353 5440 FAX 760 353 5442

Project Title  
**IMPERIAL VALLEY COLLEGE  
 RESTROOM/CONCESSION BUILDING**


Sheet Title  
**FOUNDATION AND FRAMING PLAN**

	Document Date 04-01-22	Project Number 22-091V
	Date Last Revised 12-08-22	Reference Sheet <b>S2.1</b>
		Sheet Number <b>AD-2_S2.1</b>




**APPROVALS**

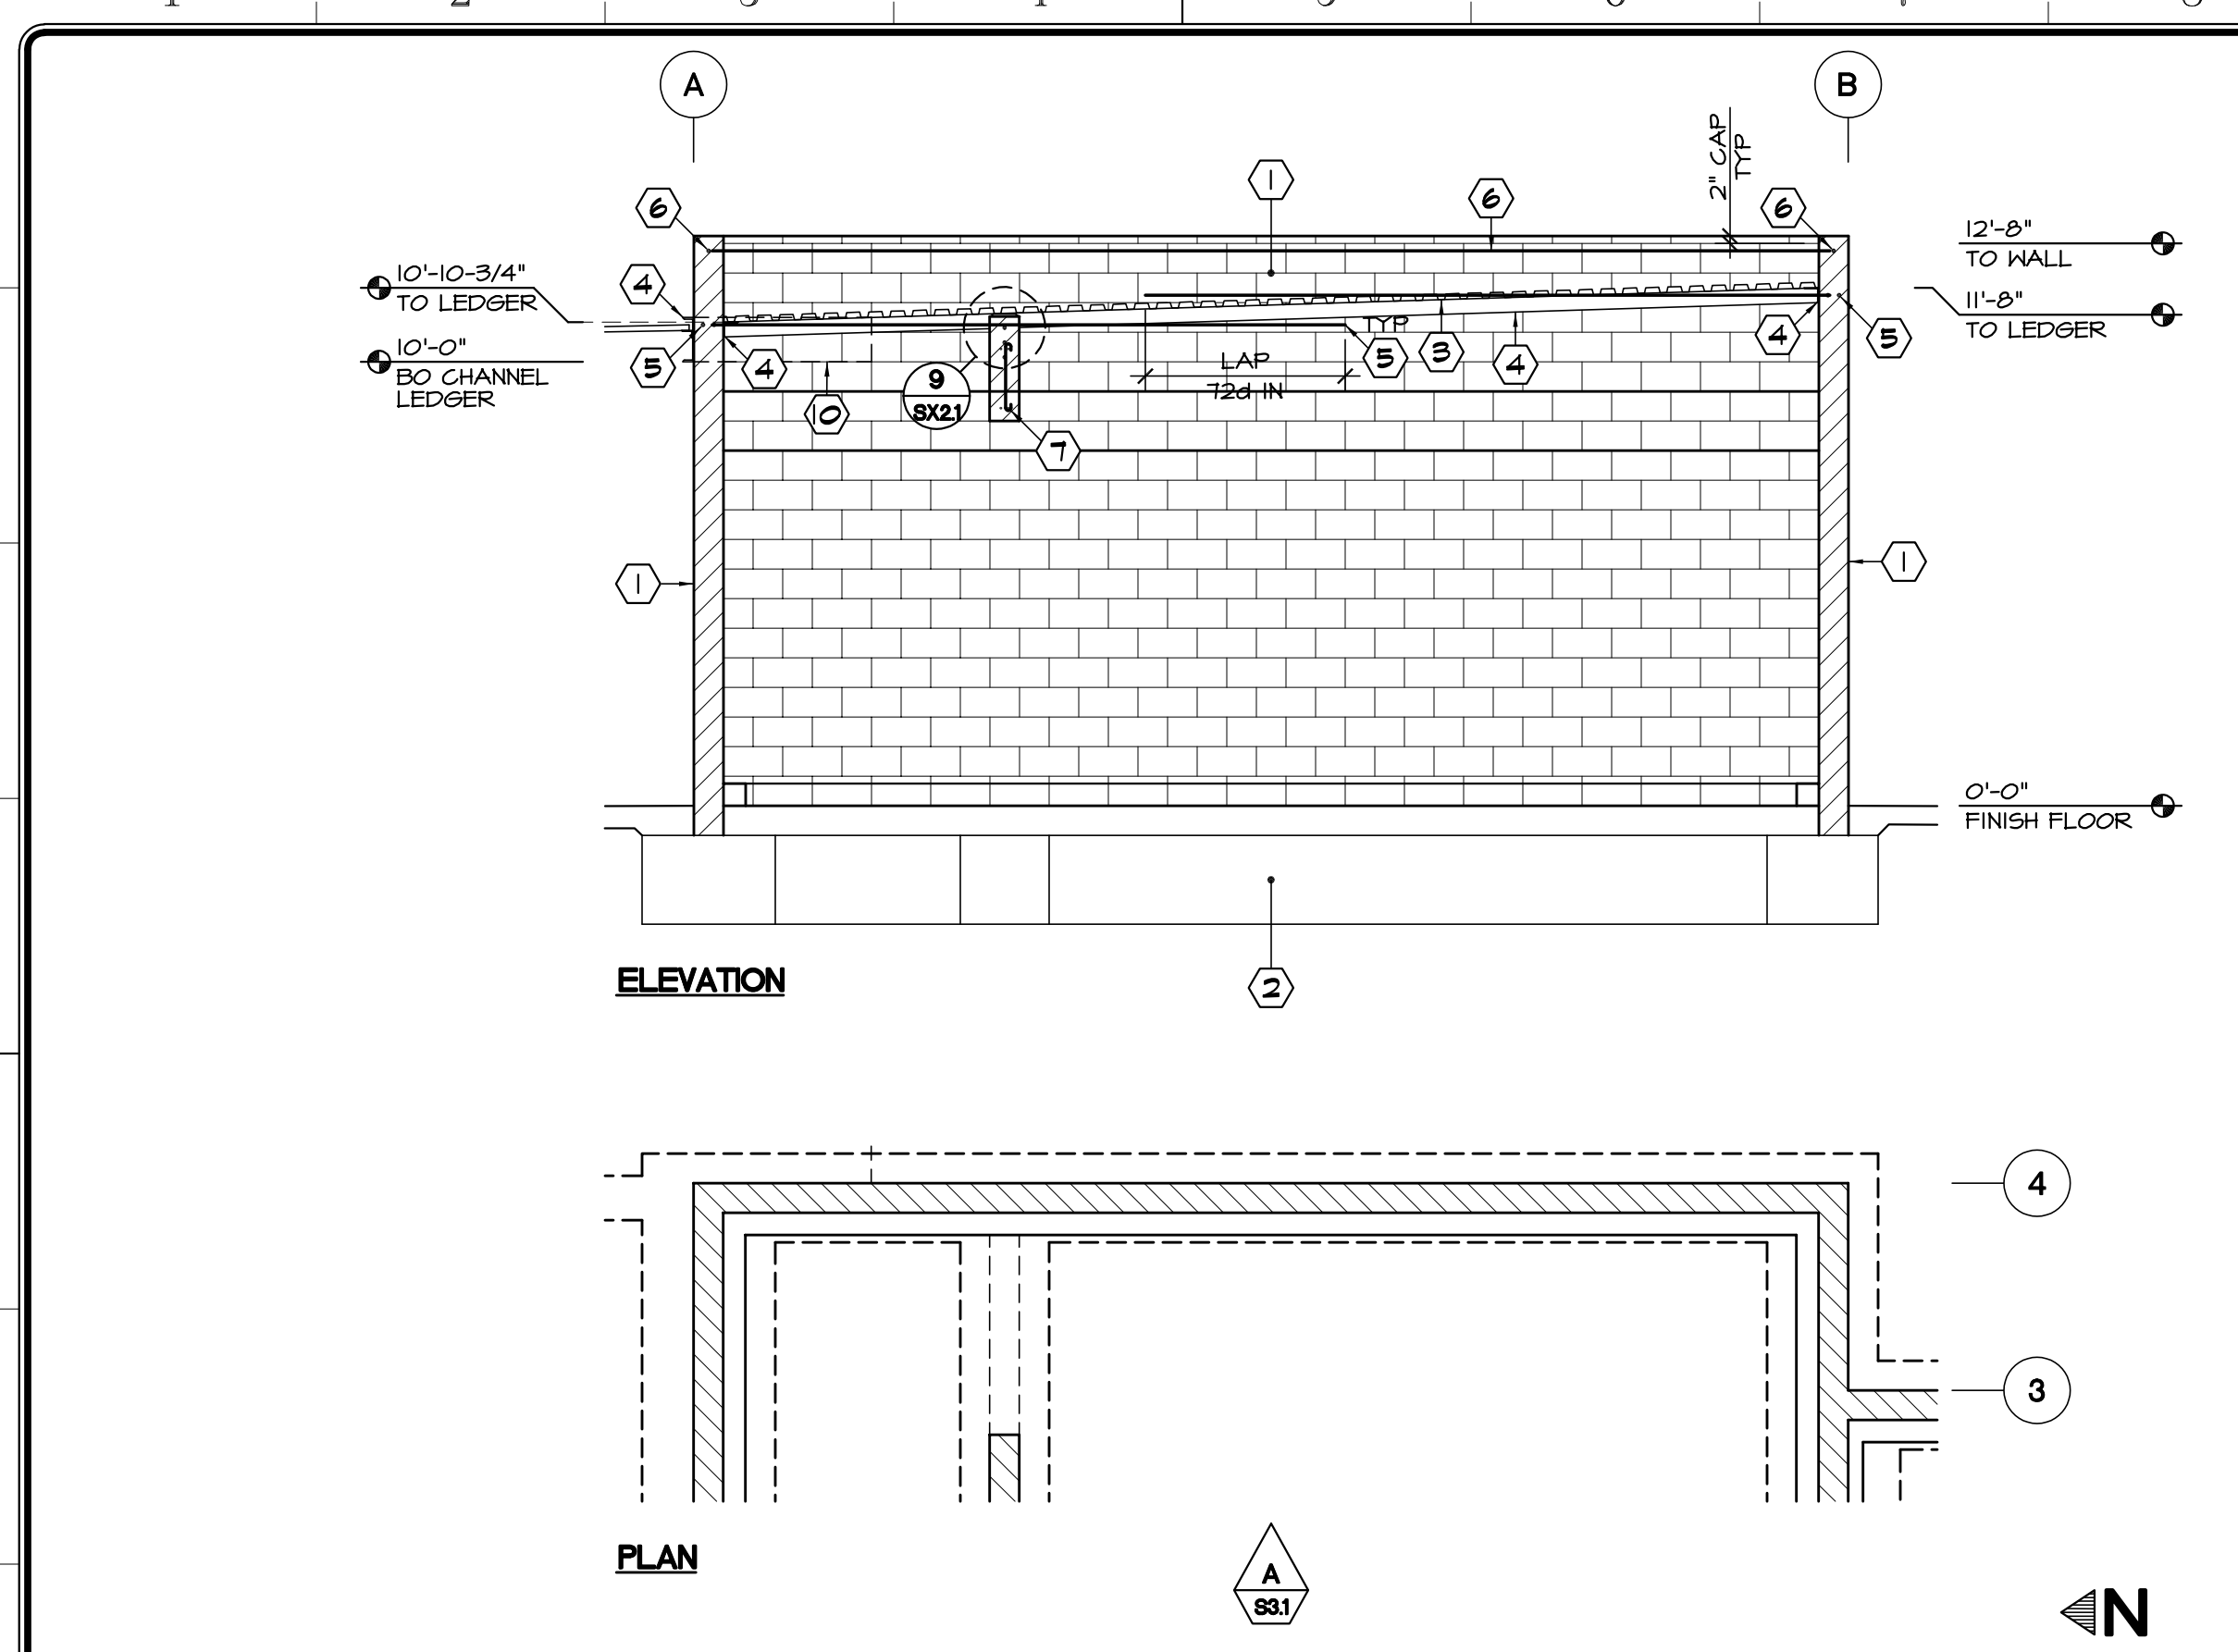
- KEYNOTES:**
- ① CMU WALL PER PLAN
  - ② CONCRETE FOUNDATION PER PLAN
  - ③ METAL ROOF DECK PER PLAN
  - ④ JOIST / LEDGER PER PLAN
  - ⑤ DOUBLE DIAPHRAGM CHORD BARS PER DETAILS - LAP SPLICE PER ③/804 SIM
  - ⑥ PARAPET TOP BAR - (1) #5 CONT
  - ⑦ LINTEL BARS ⑧/804
  - ⑧ JAMB BARS - (2) #6 ⑧/804 ⑩/804
  - ⑨ STUD WALL PER PLAN
  - ⑩ FRAMING / WALL BEYOND
  - ⑪ DIAPHRAGM CHORD BARS PER ⑨/804 LAP SPLICE PER ③/804 SIM
  - ⑫ EYEBROW FRAMING BEYOND ⑤/804




**WALL ELEVATION** SCALE: 1/4" = 1'-0" **A**

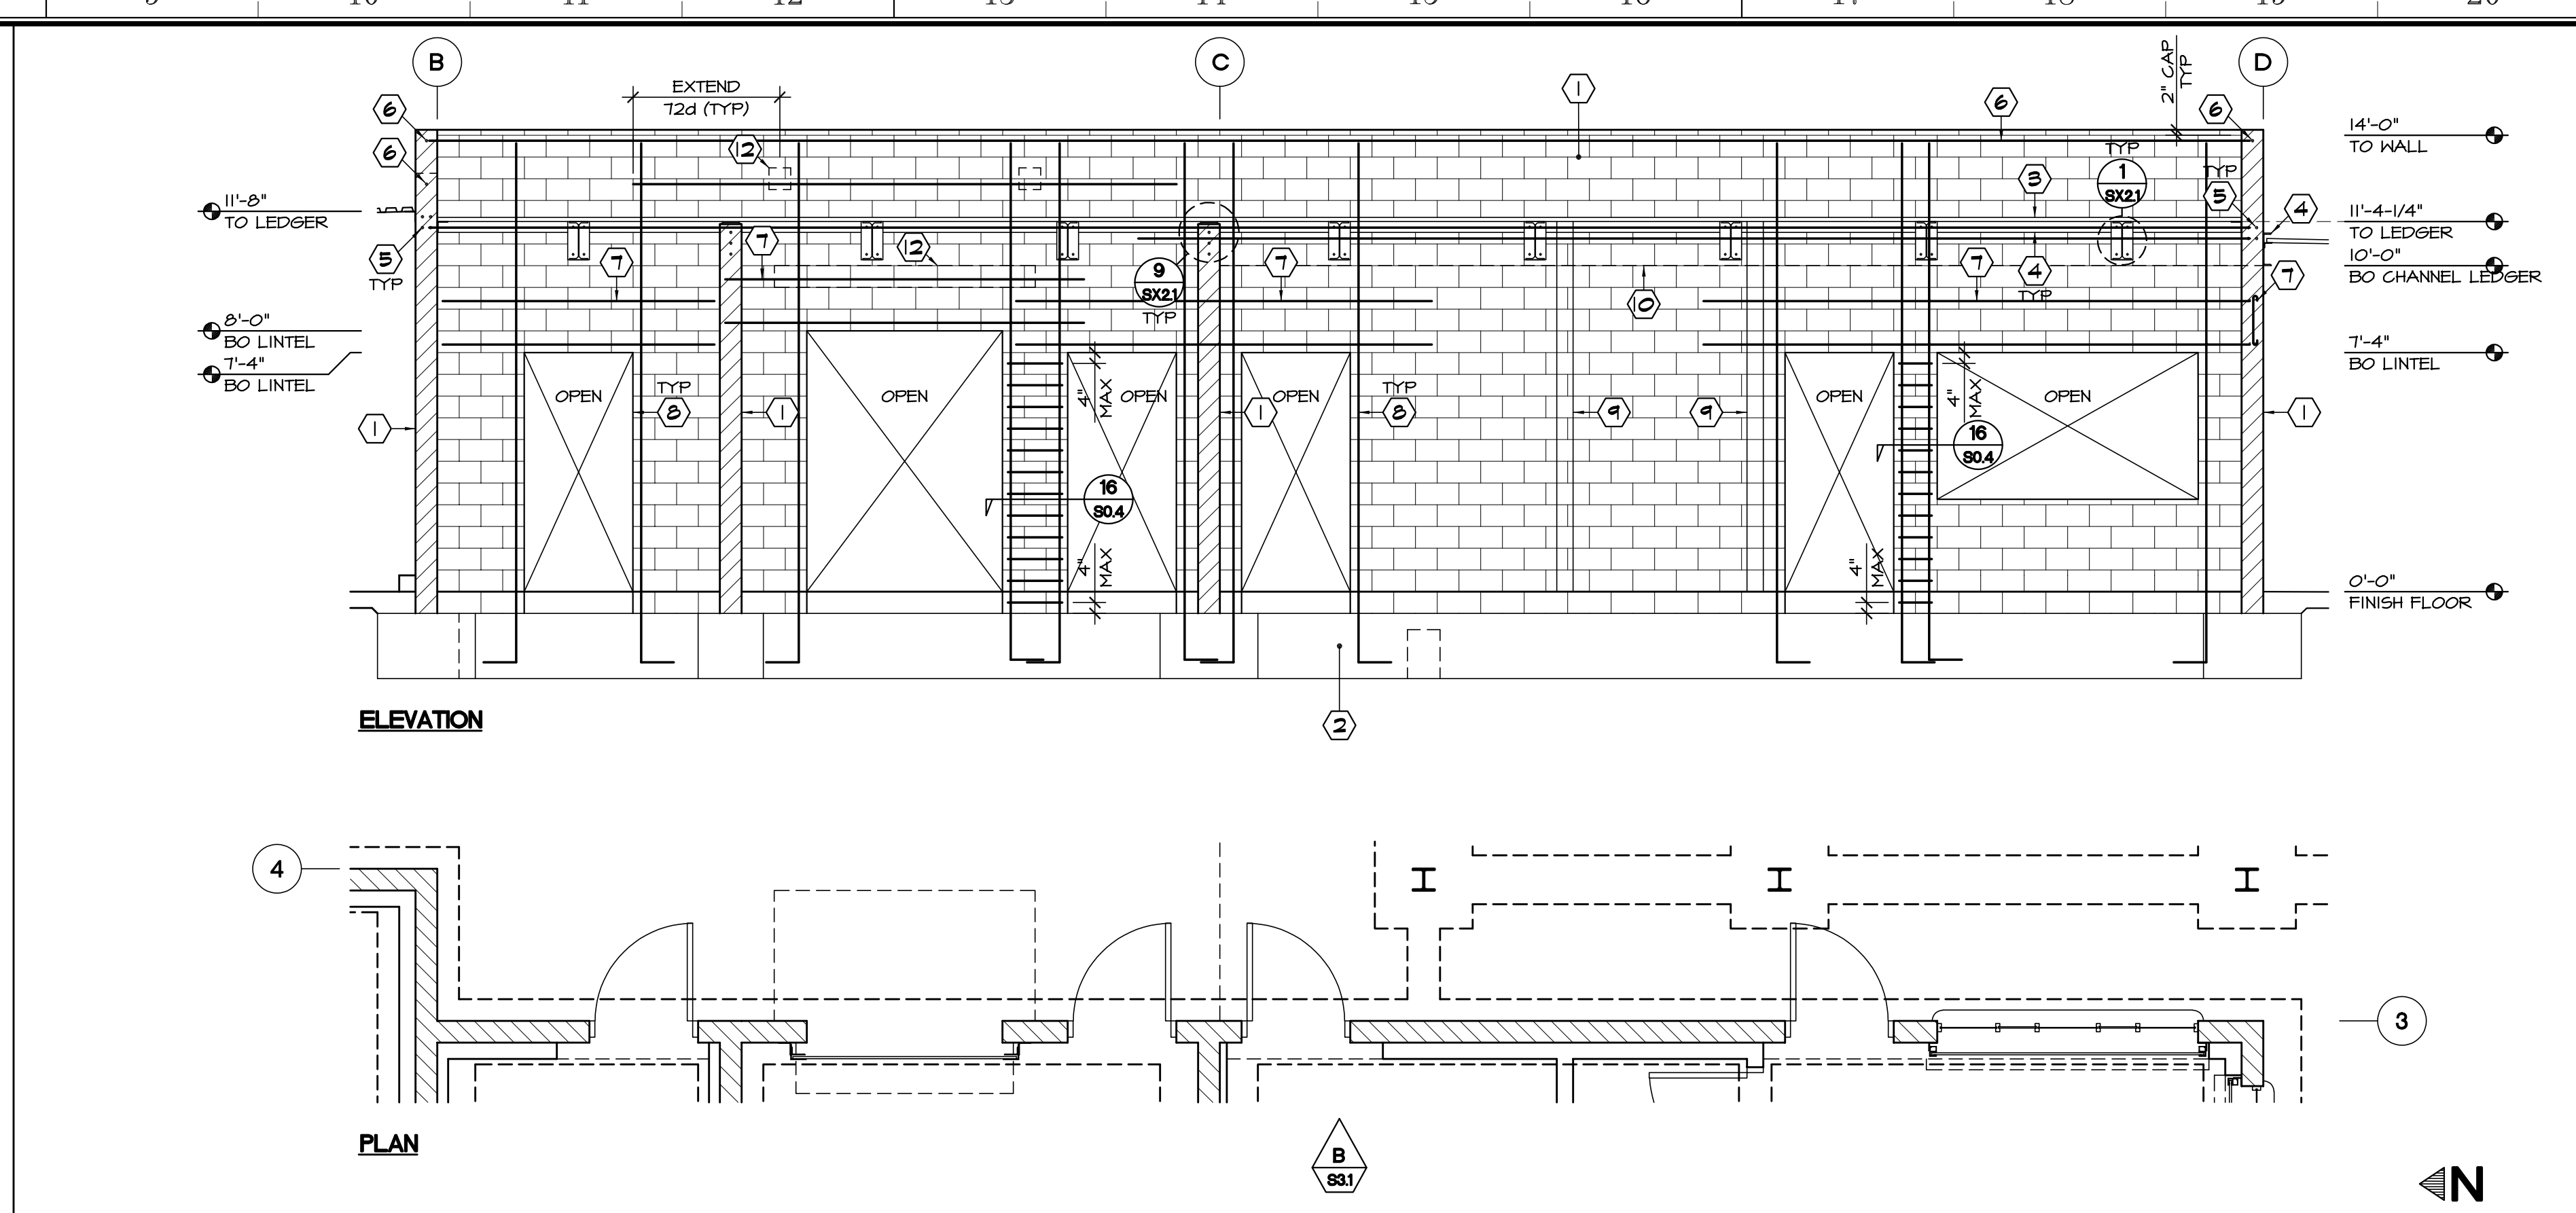


**WALL ELEVATION** SCALE: 1/4" = 1'-0" **B**

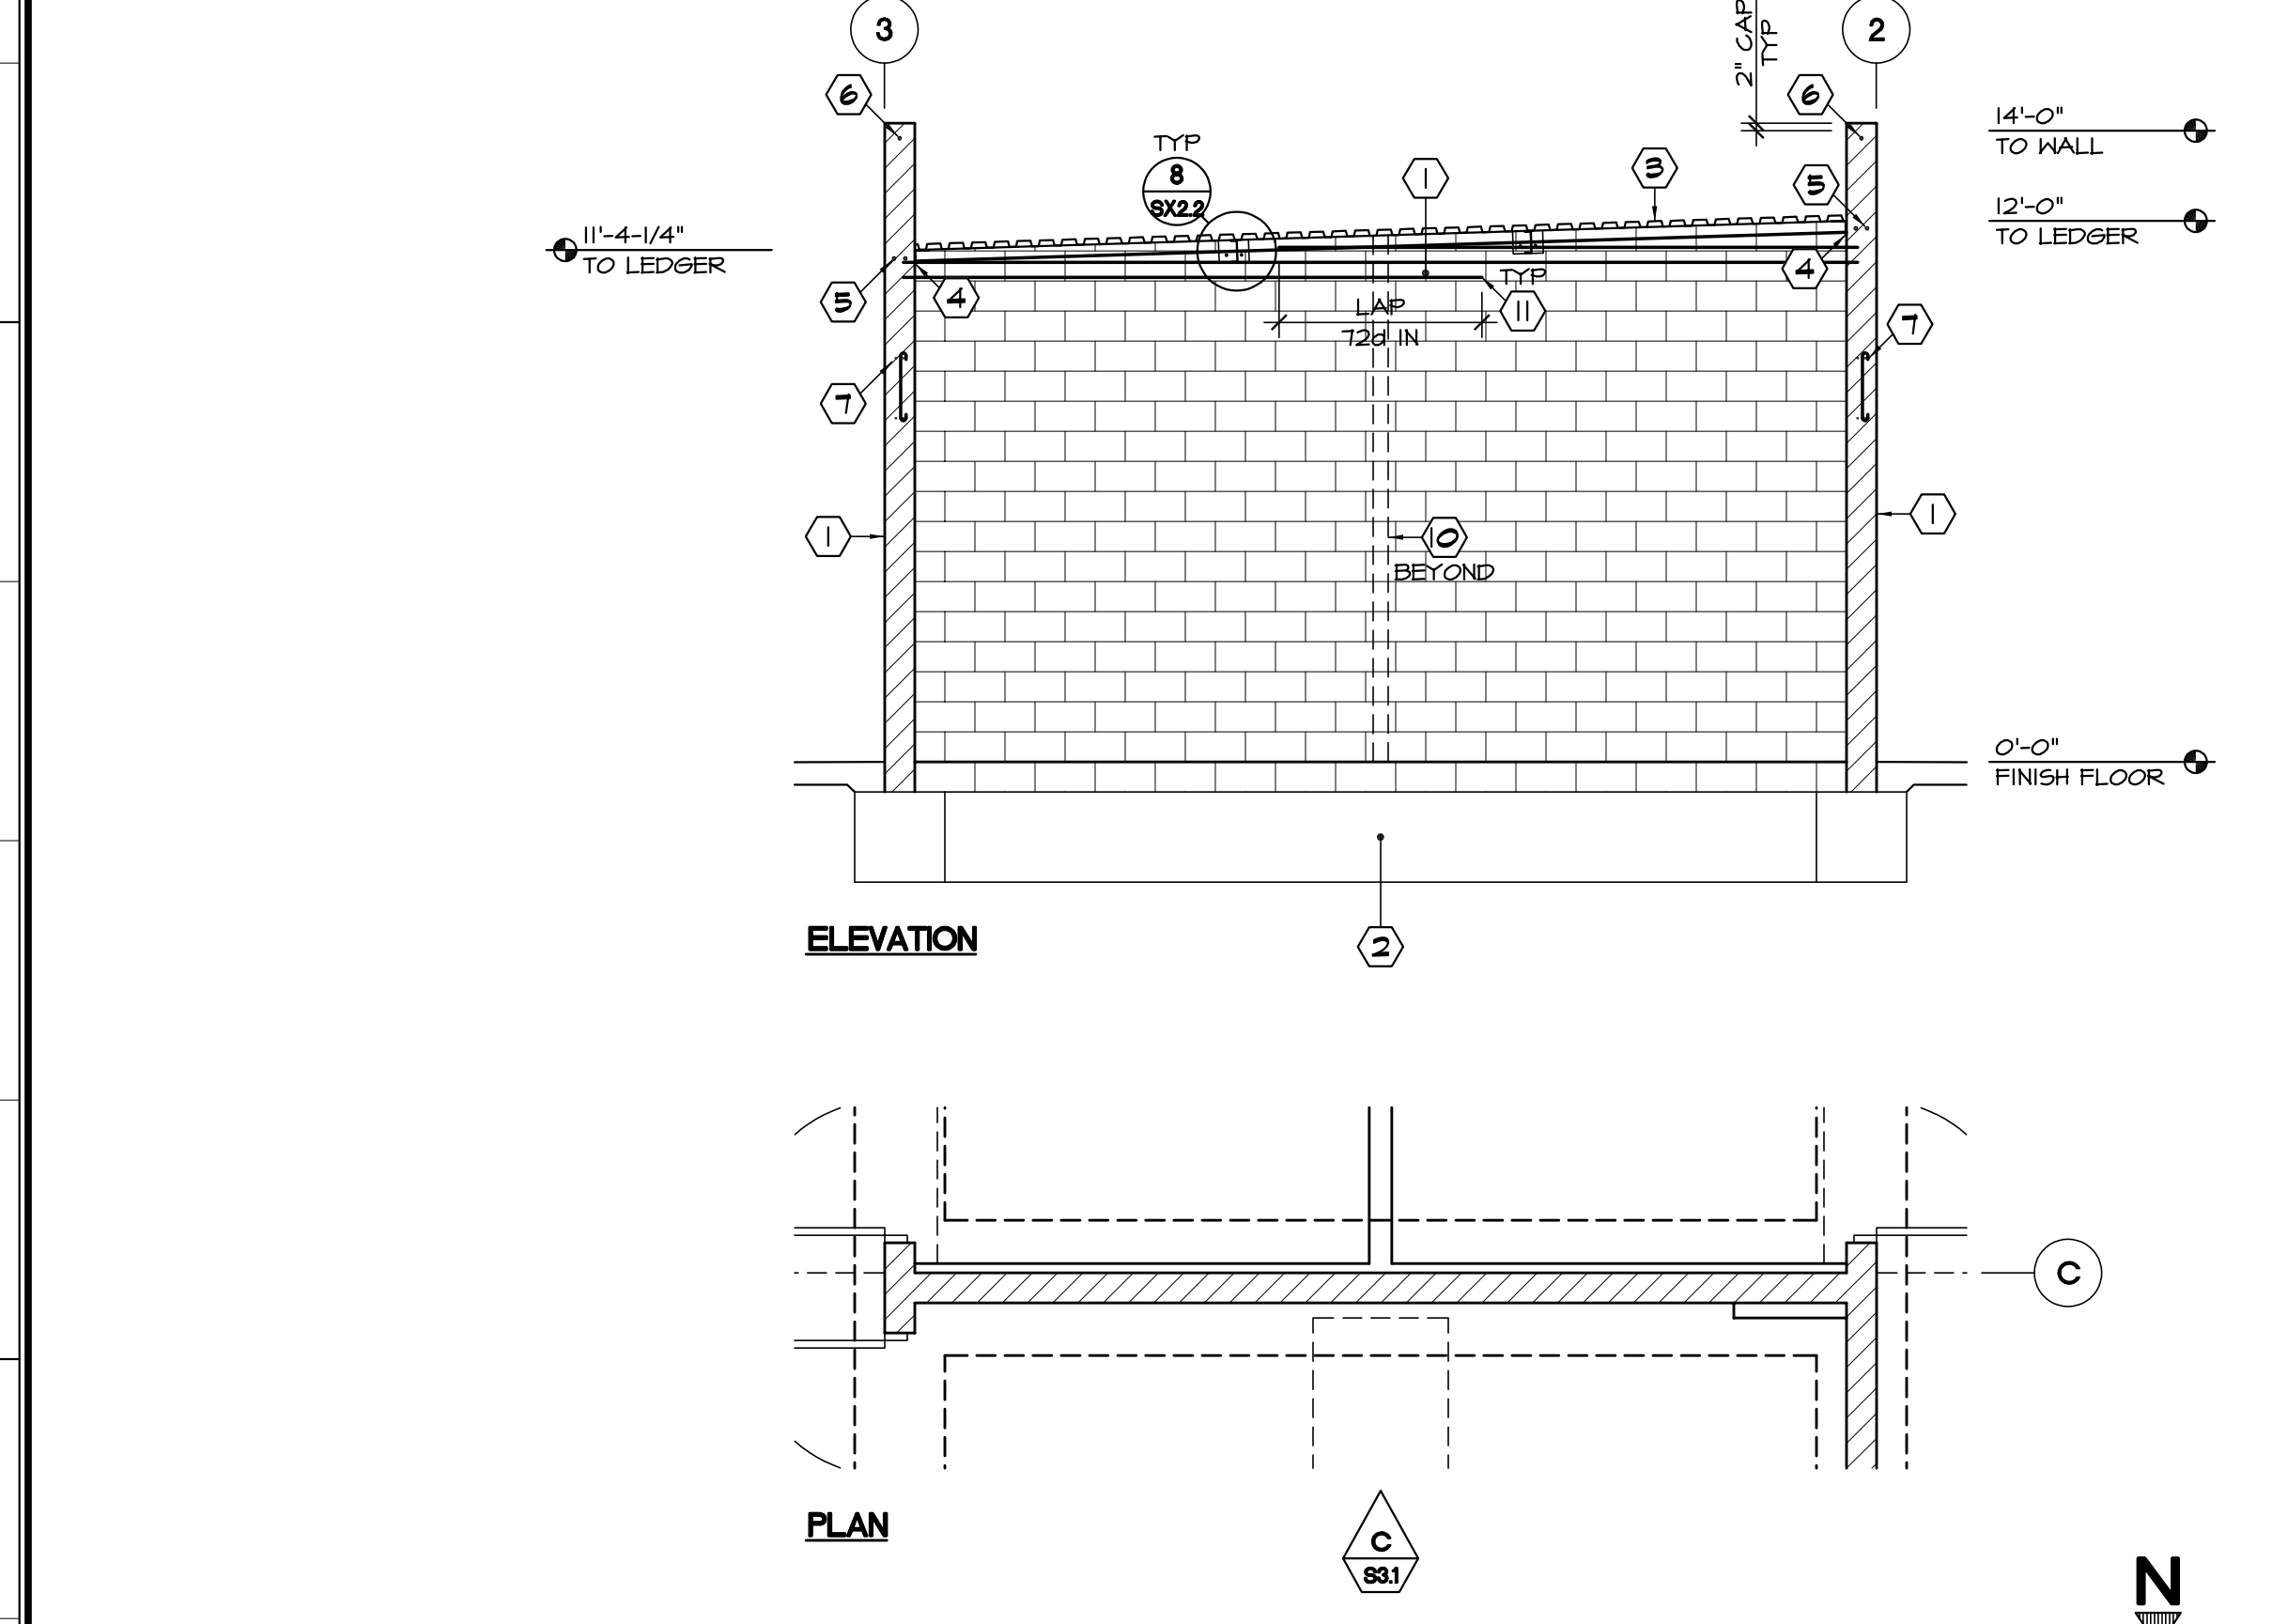


**WALL ELEVATION** SCALE: 1/4" = 1'-0" **C**

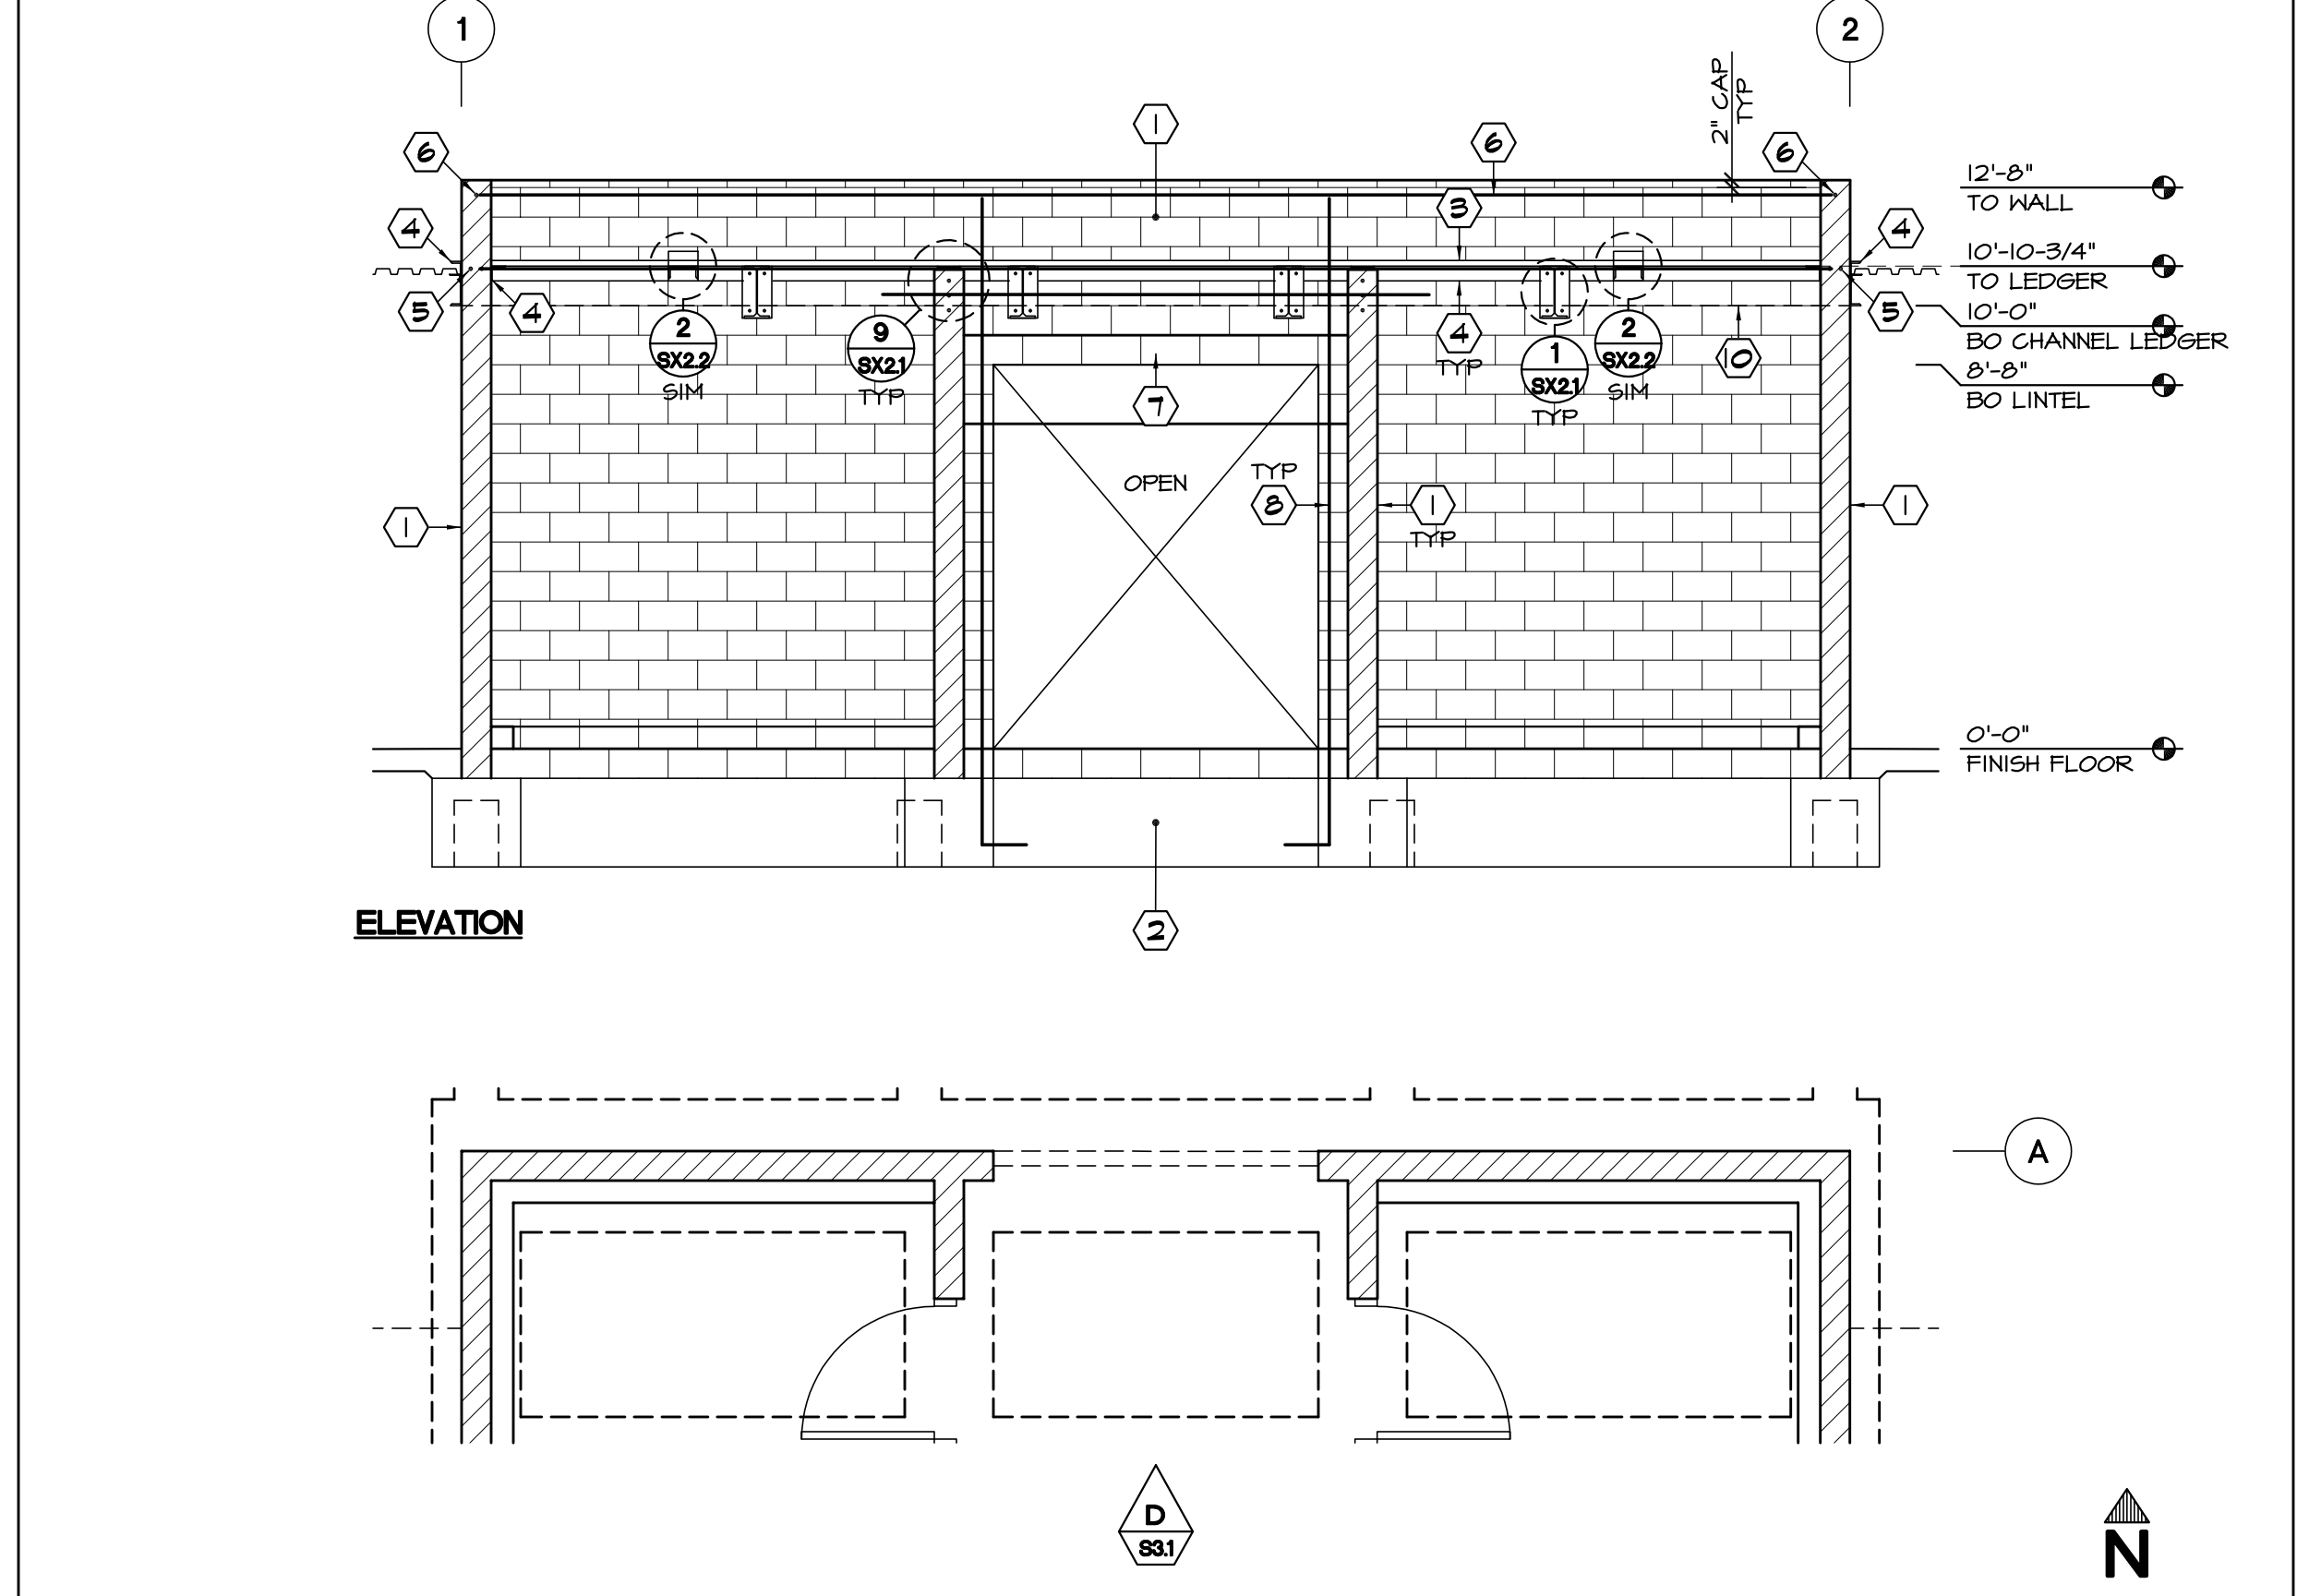


**WALL ELEVATION** SCALE: 1/4" = 1'-0" **D**

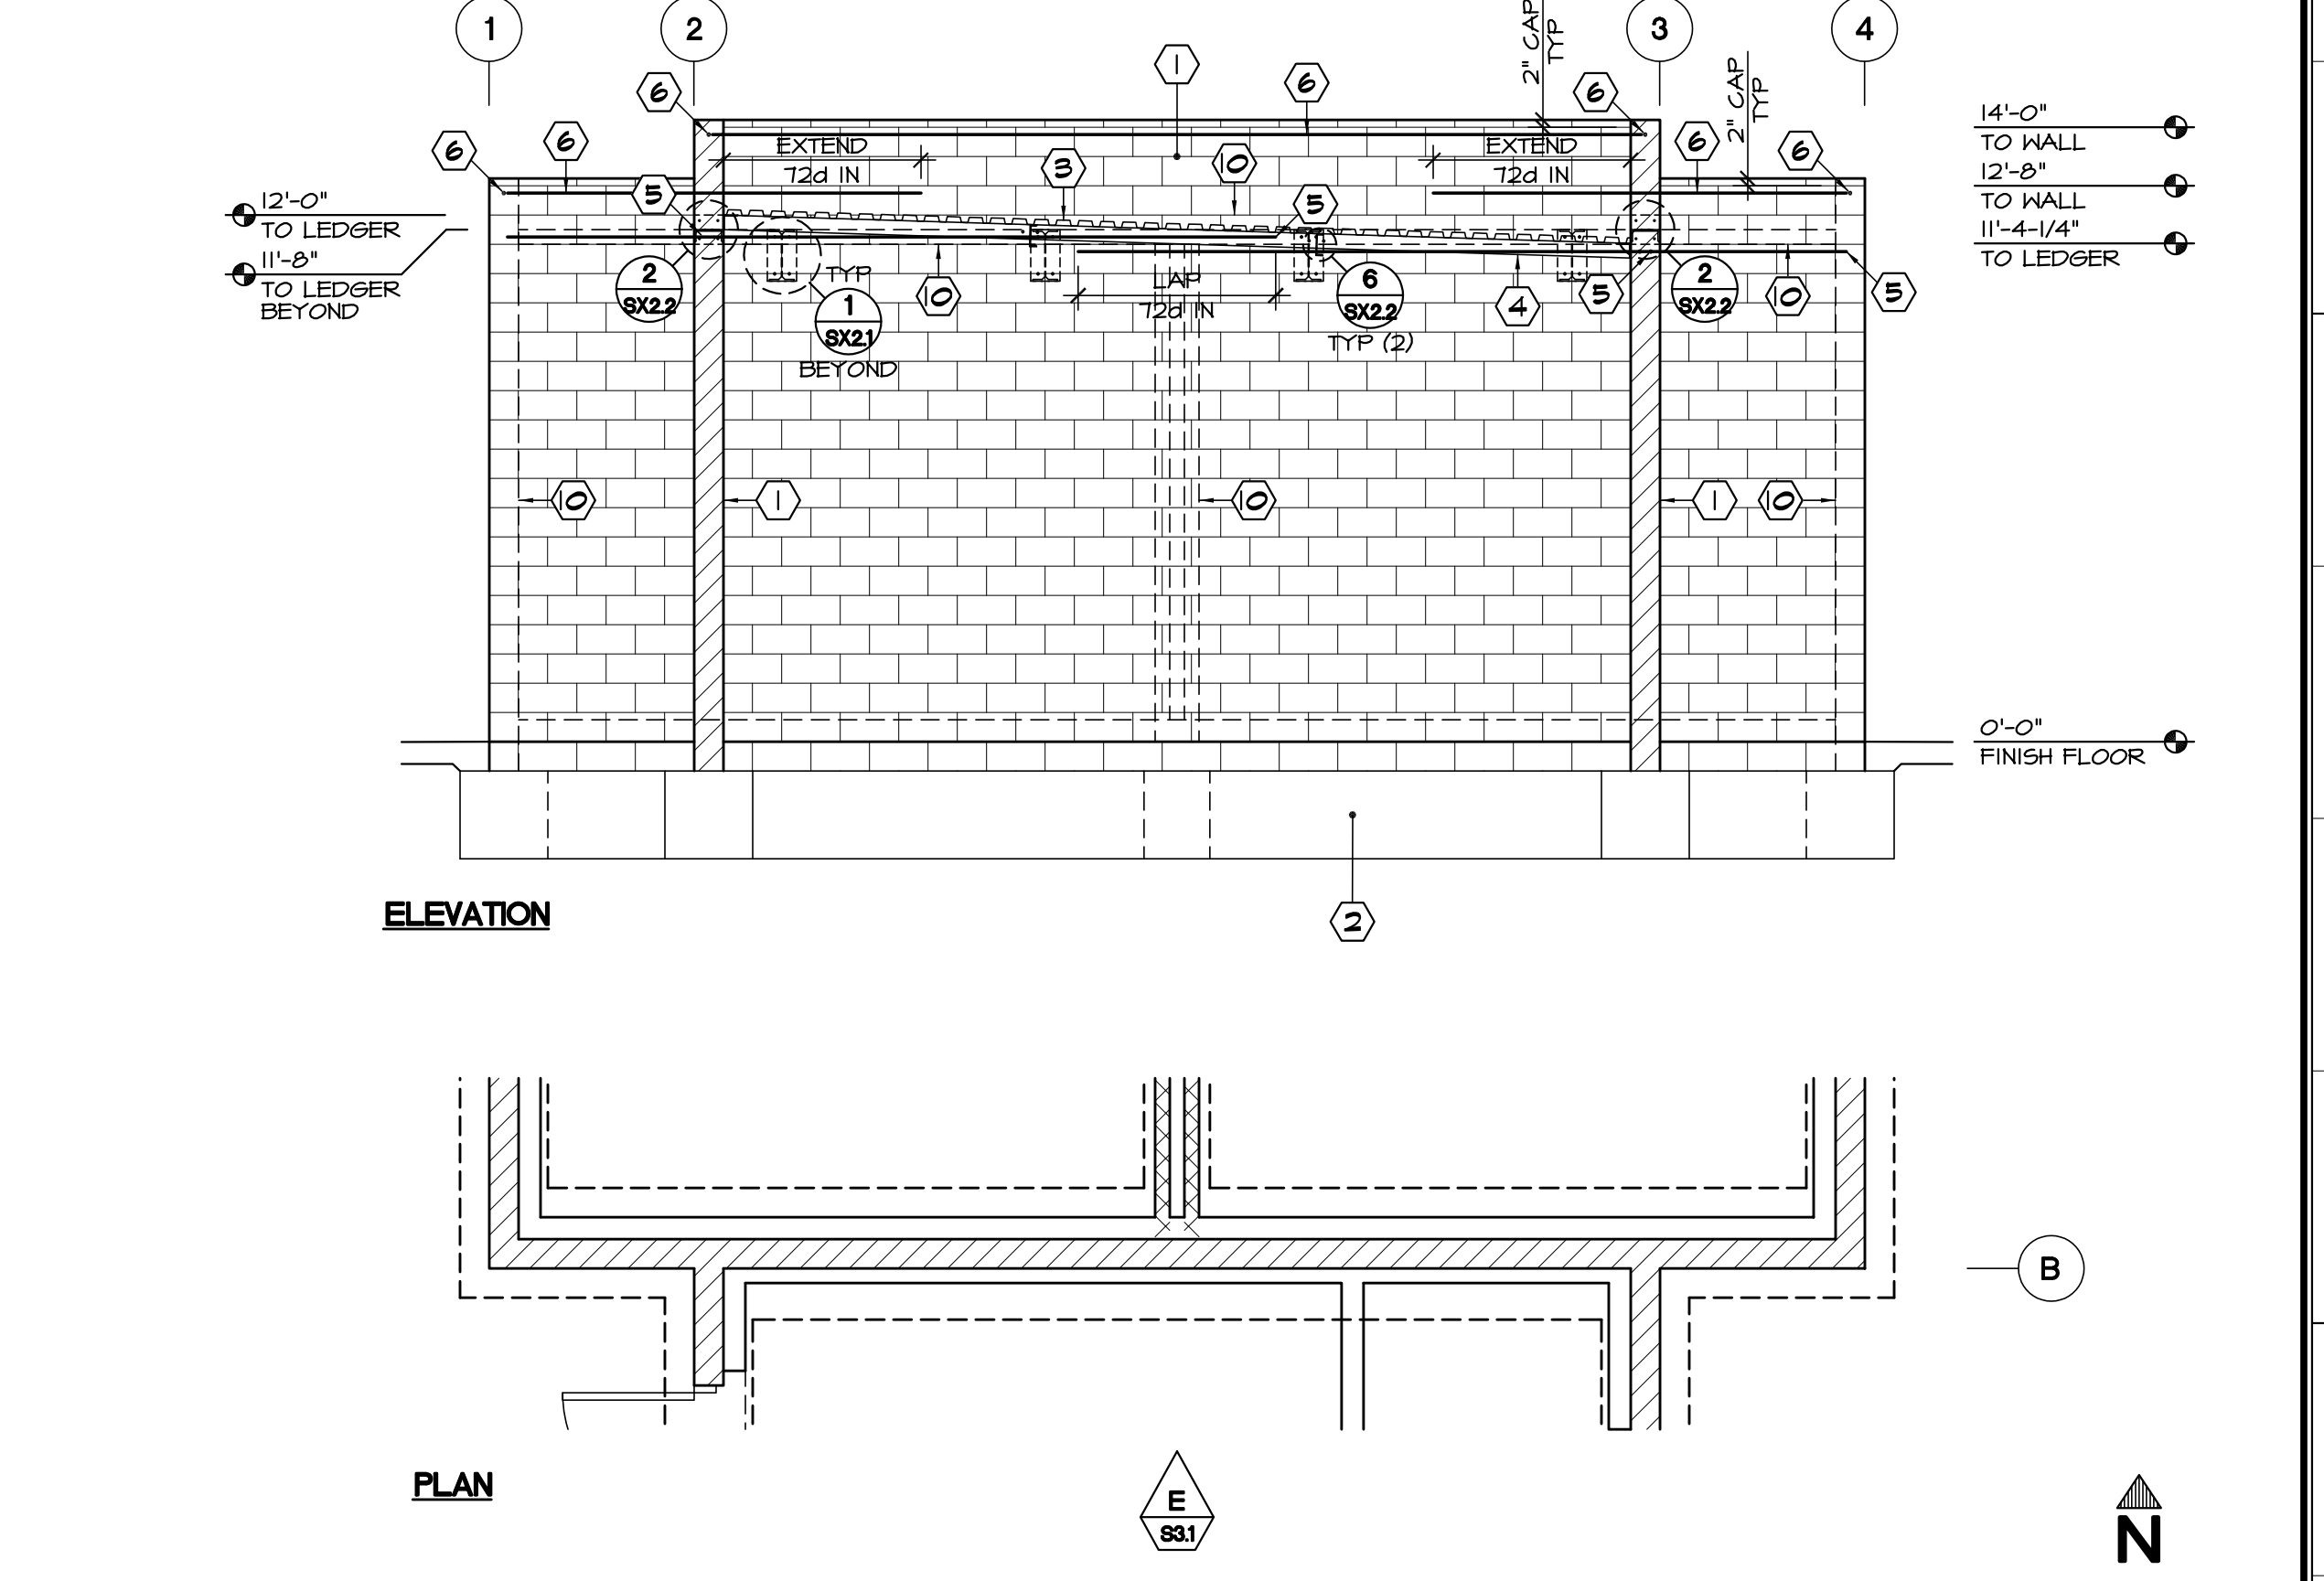

**WALL ELEVATION** SCALE: 1/4" = 1'-0" **E**

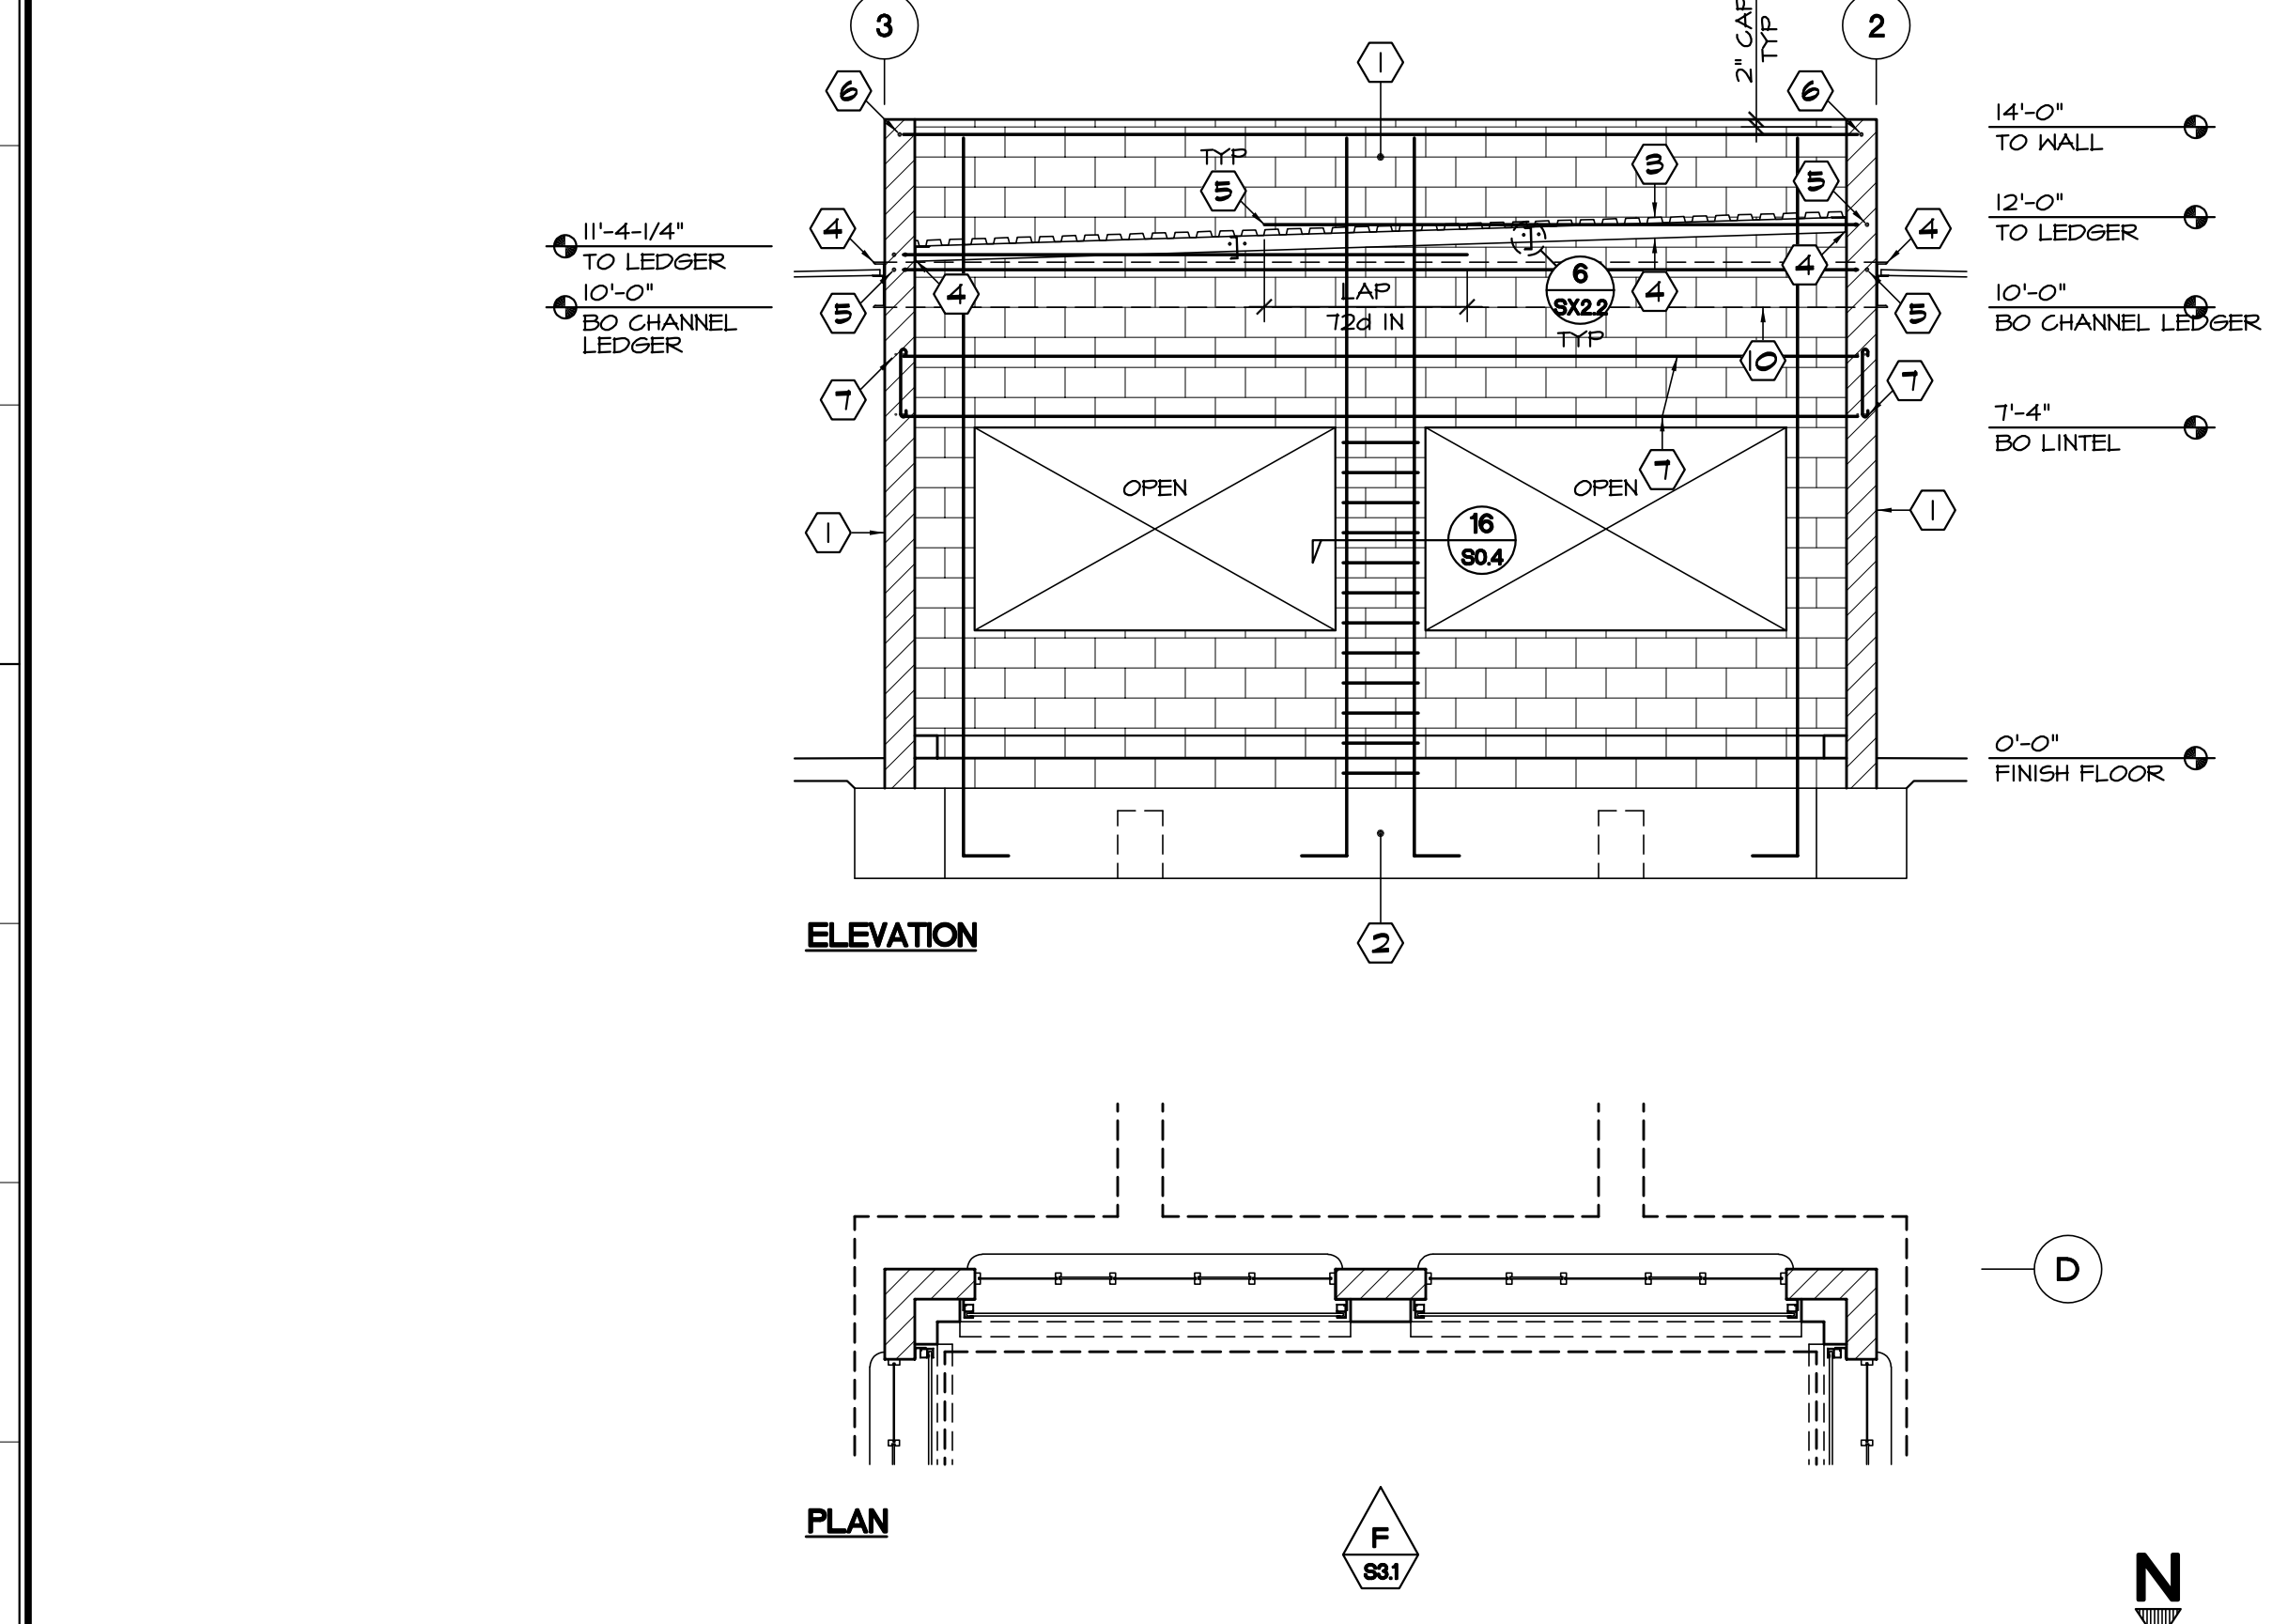

**WALL ELEVATION** SCALE: 1/4" = 1'-0" **F**

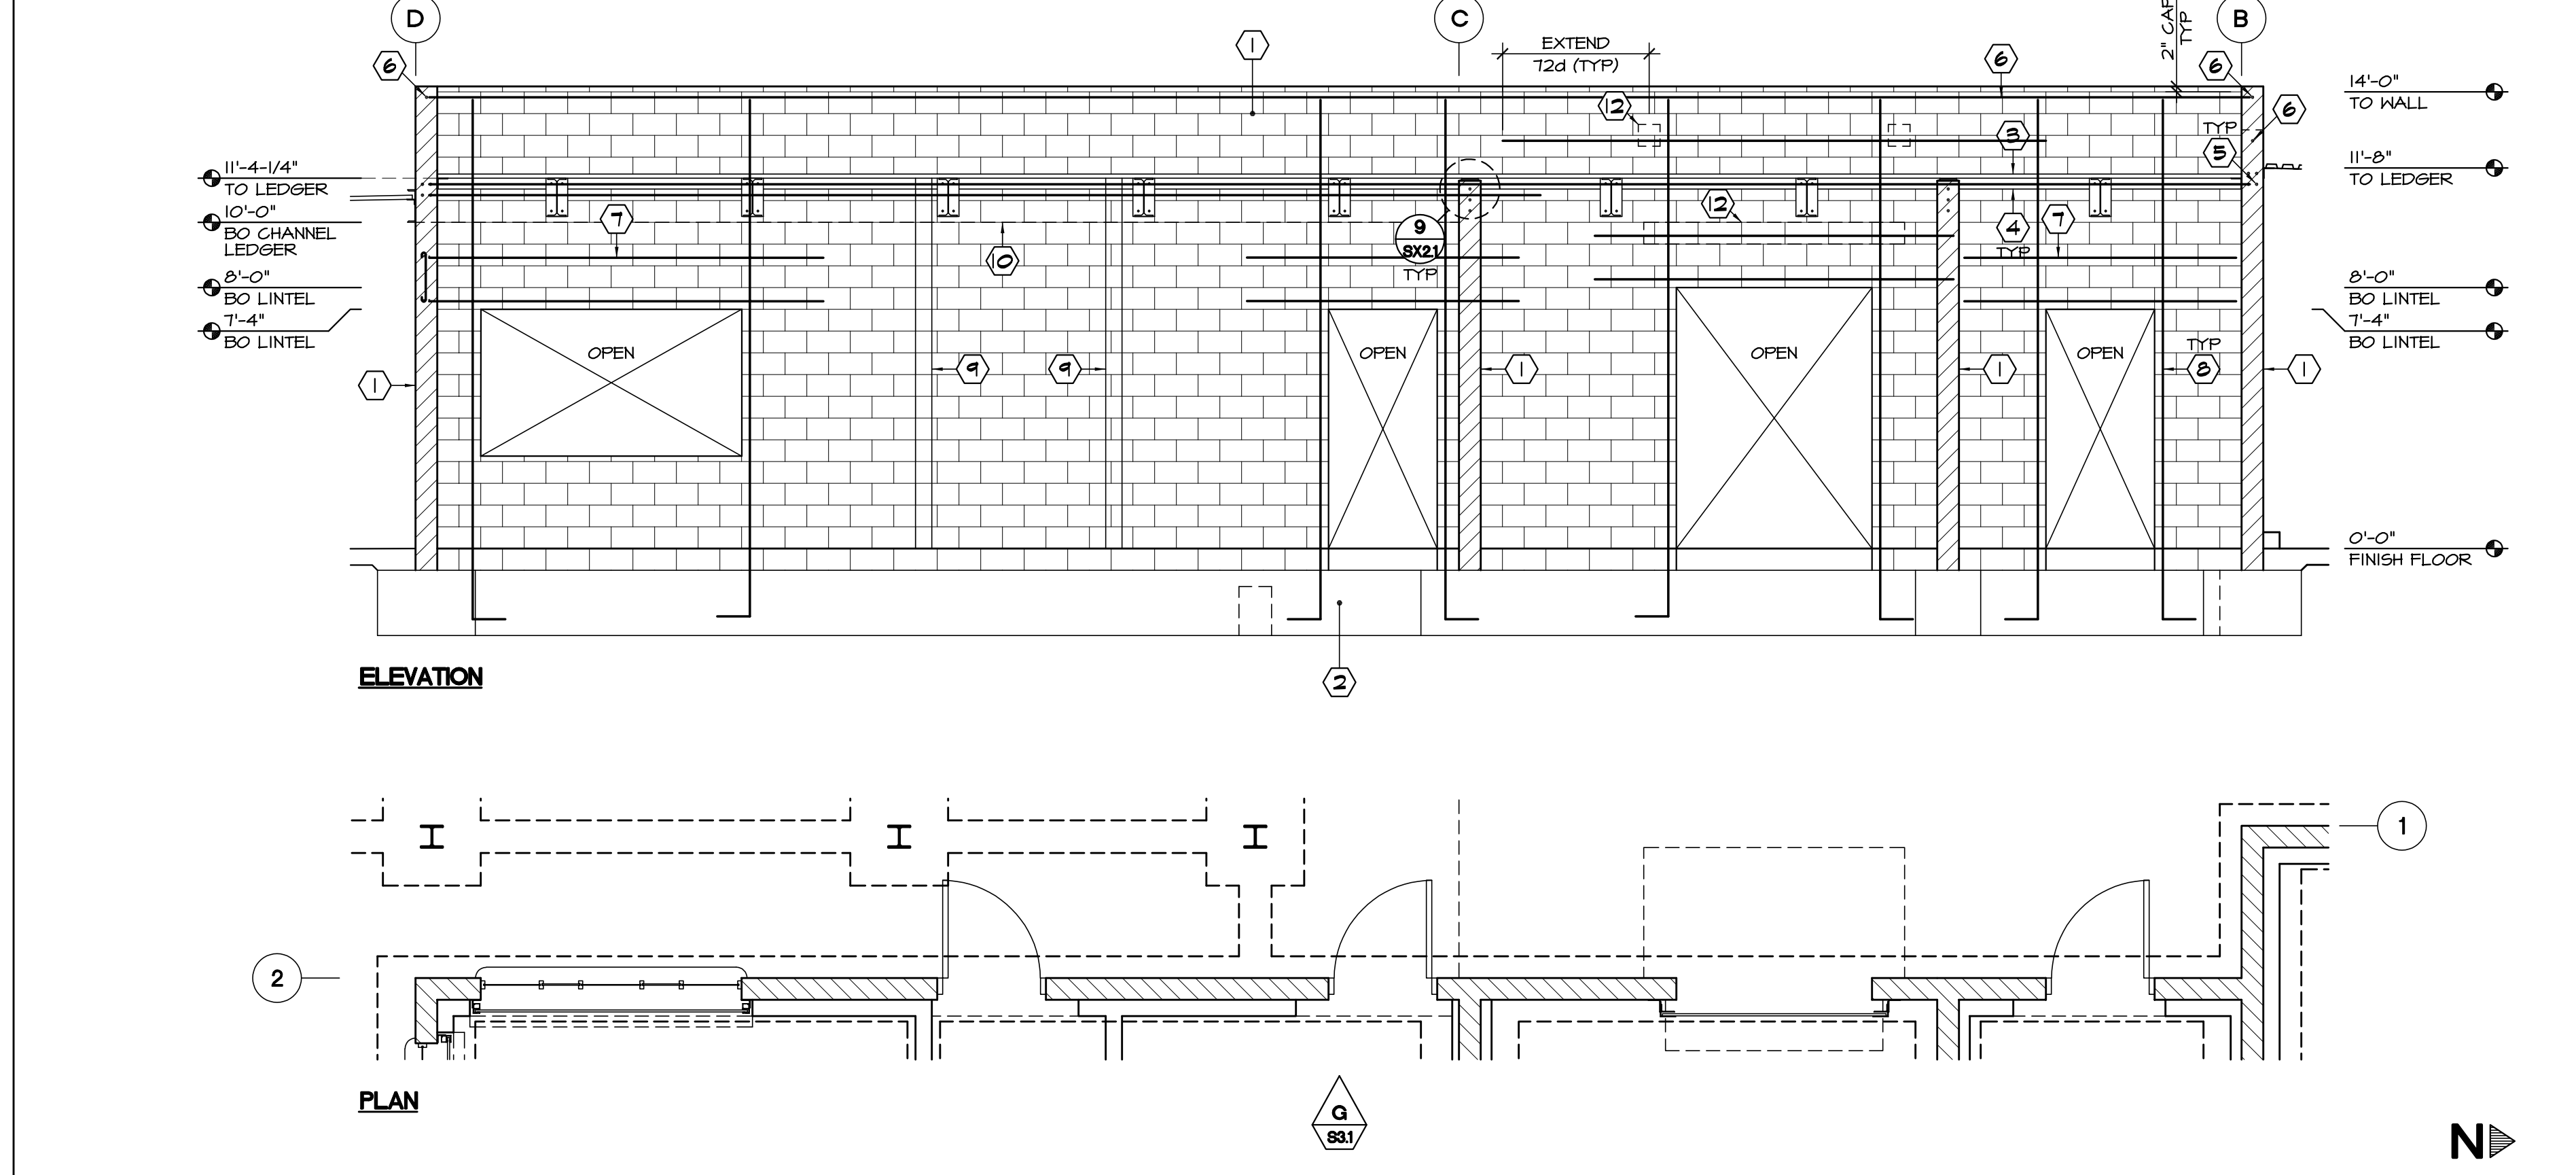


**WALL ELEVATION** SCALE: 1/4" = 1'-0" **G**


**Sanders, INC.**  
 Architecture/Engineering  
 102 INDUSTRY WAY, SUITE A  
 EL CENTRO, CA 92243  
 760 353 5440 FAX 760 353 5442

Project Title  
**IMPERIAL VALLEY COLLEGE  
 RESTROOM/CONCESSION BUILDING**

Sheet Title  
**WALL ELEVATIONS**

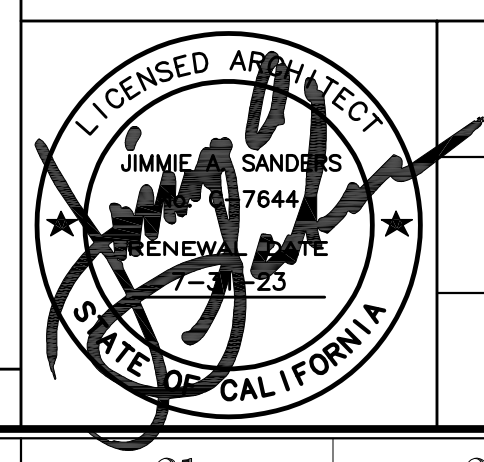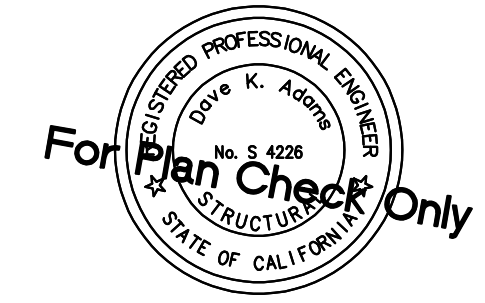Document Date 04-01-22	Project Number 22-091V
Date Last Revised 12-08-22	Reference Sheet <b>S3.1</b>
Sheet Number <b>AD-2_S3.1</b>	





**APPROVALS**

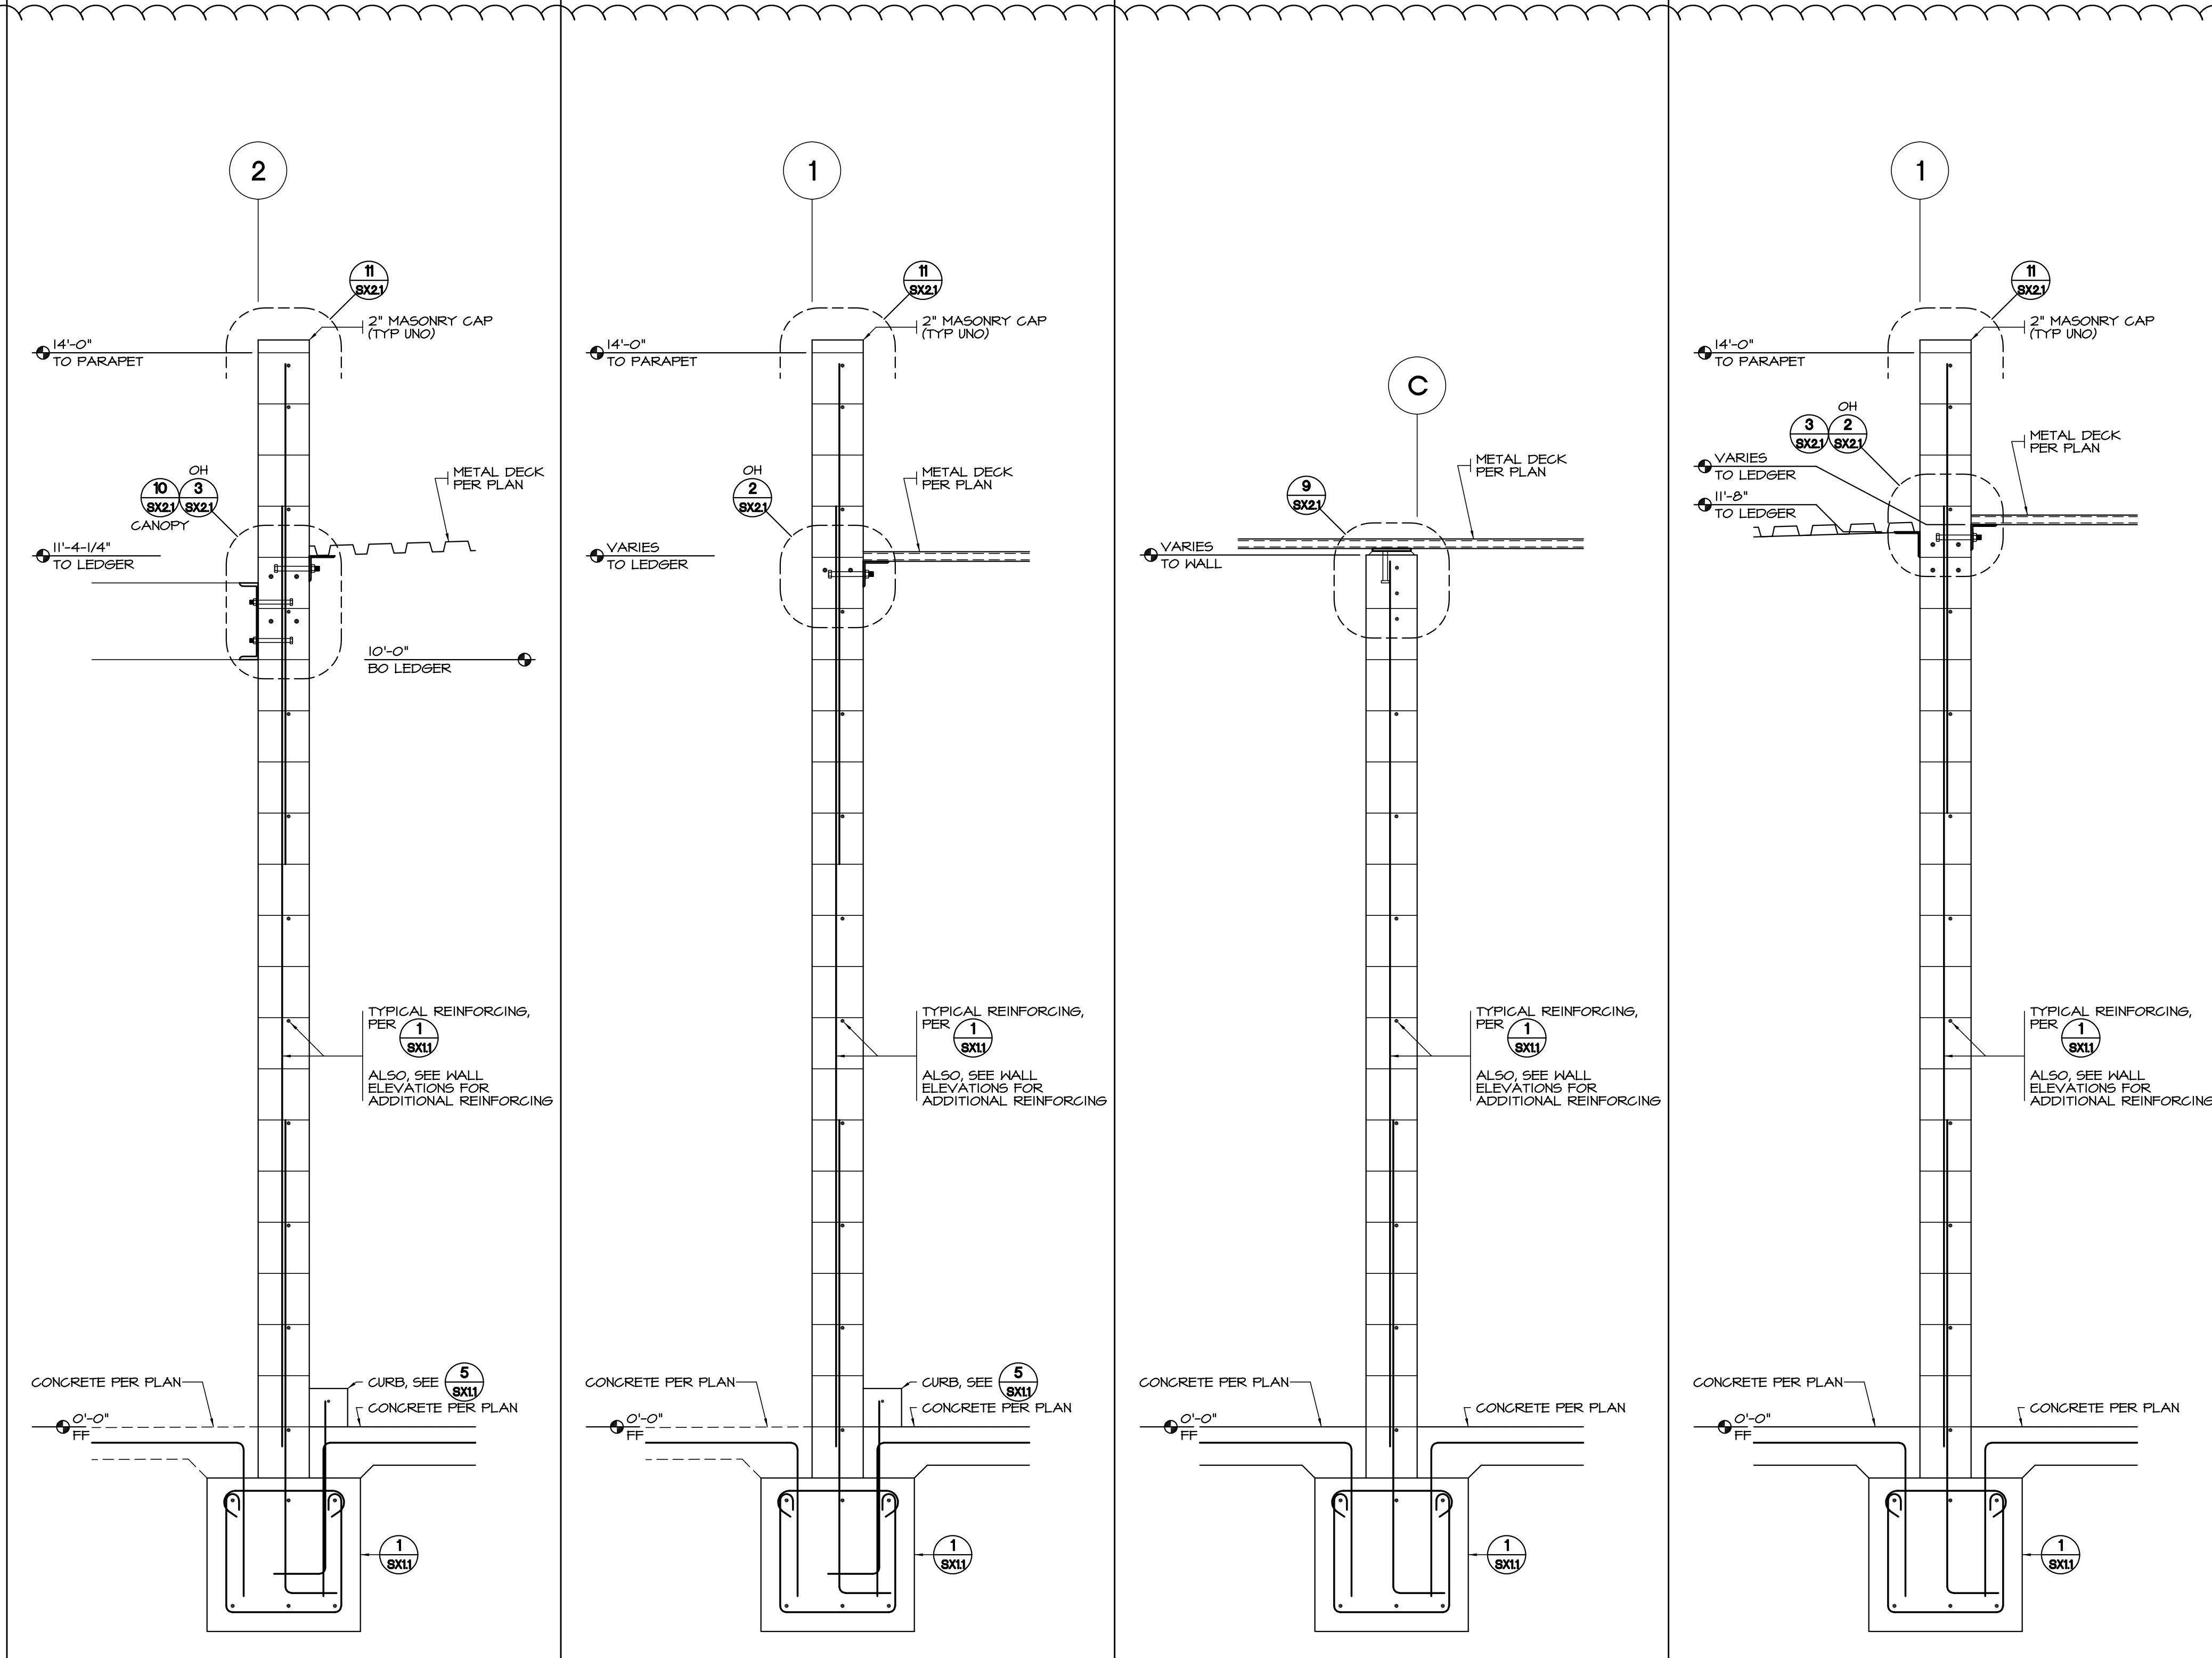
APPROVALS

**Sanders, INC.**  
 Architecture/Engineering  
 102 INDUSTRY WAY, SUITE A  
 EL CENTRO, CA 92243  
 760 353 5440 FAX 760 353 5442

Project Title  
**IMPERIAL VALLEY COLLEGE  
 RESTROOM/CONCESSION BUILDING**






Sheet Title  
**WALL SECTIONS**

	Document Date 04-01-22	Project Number 22-091V
	Date Last Revised 12-08-22	Reference Sheet <b>S41</b> Sheet Number <b>AD-2_S41</b>



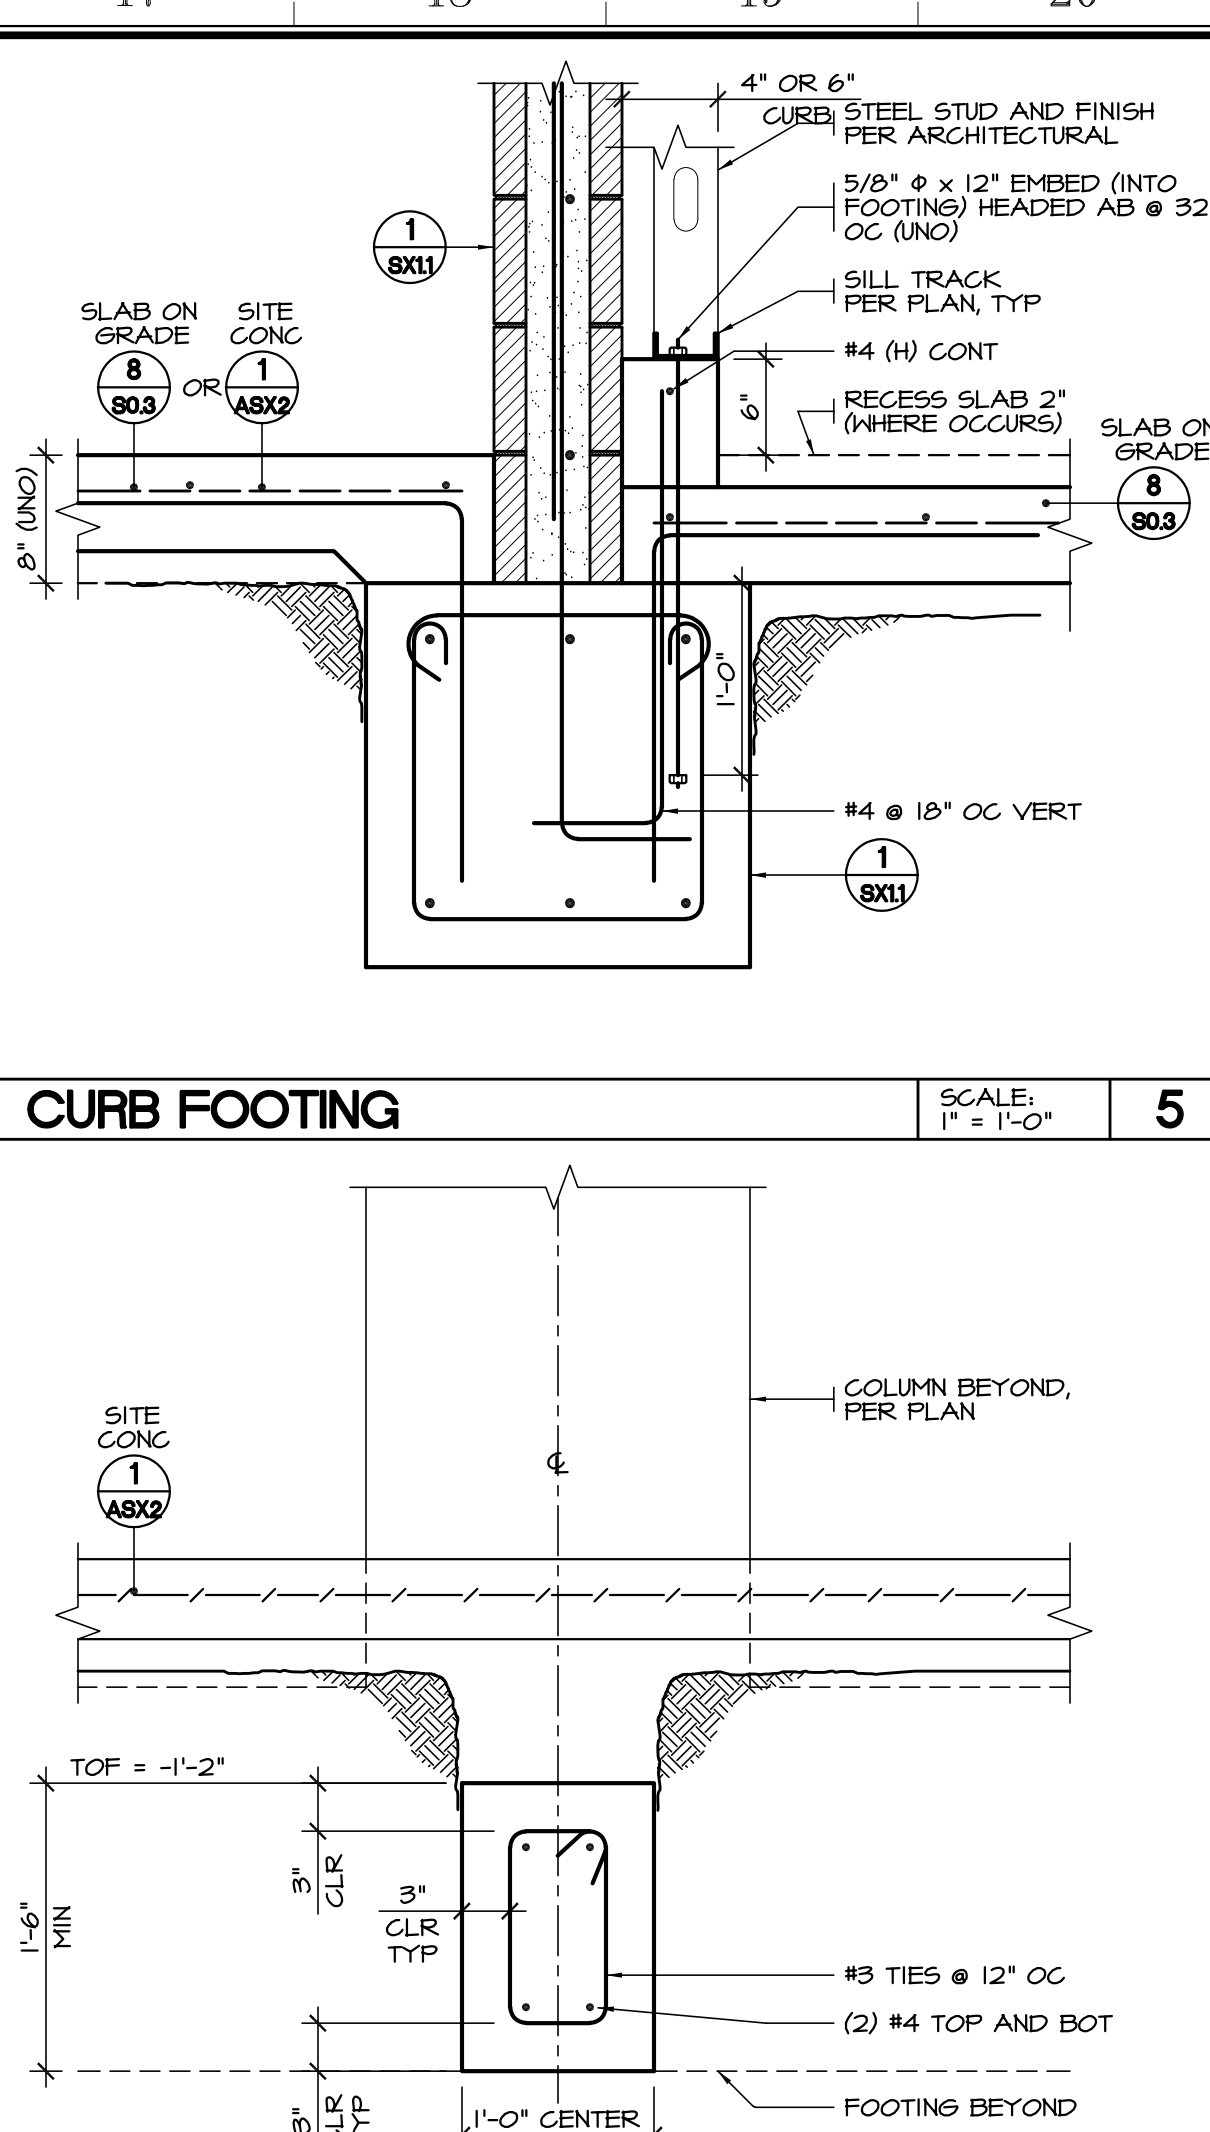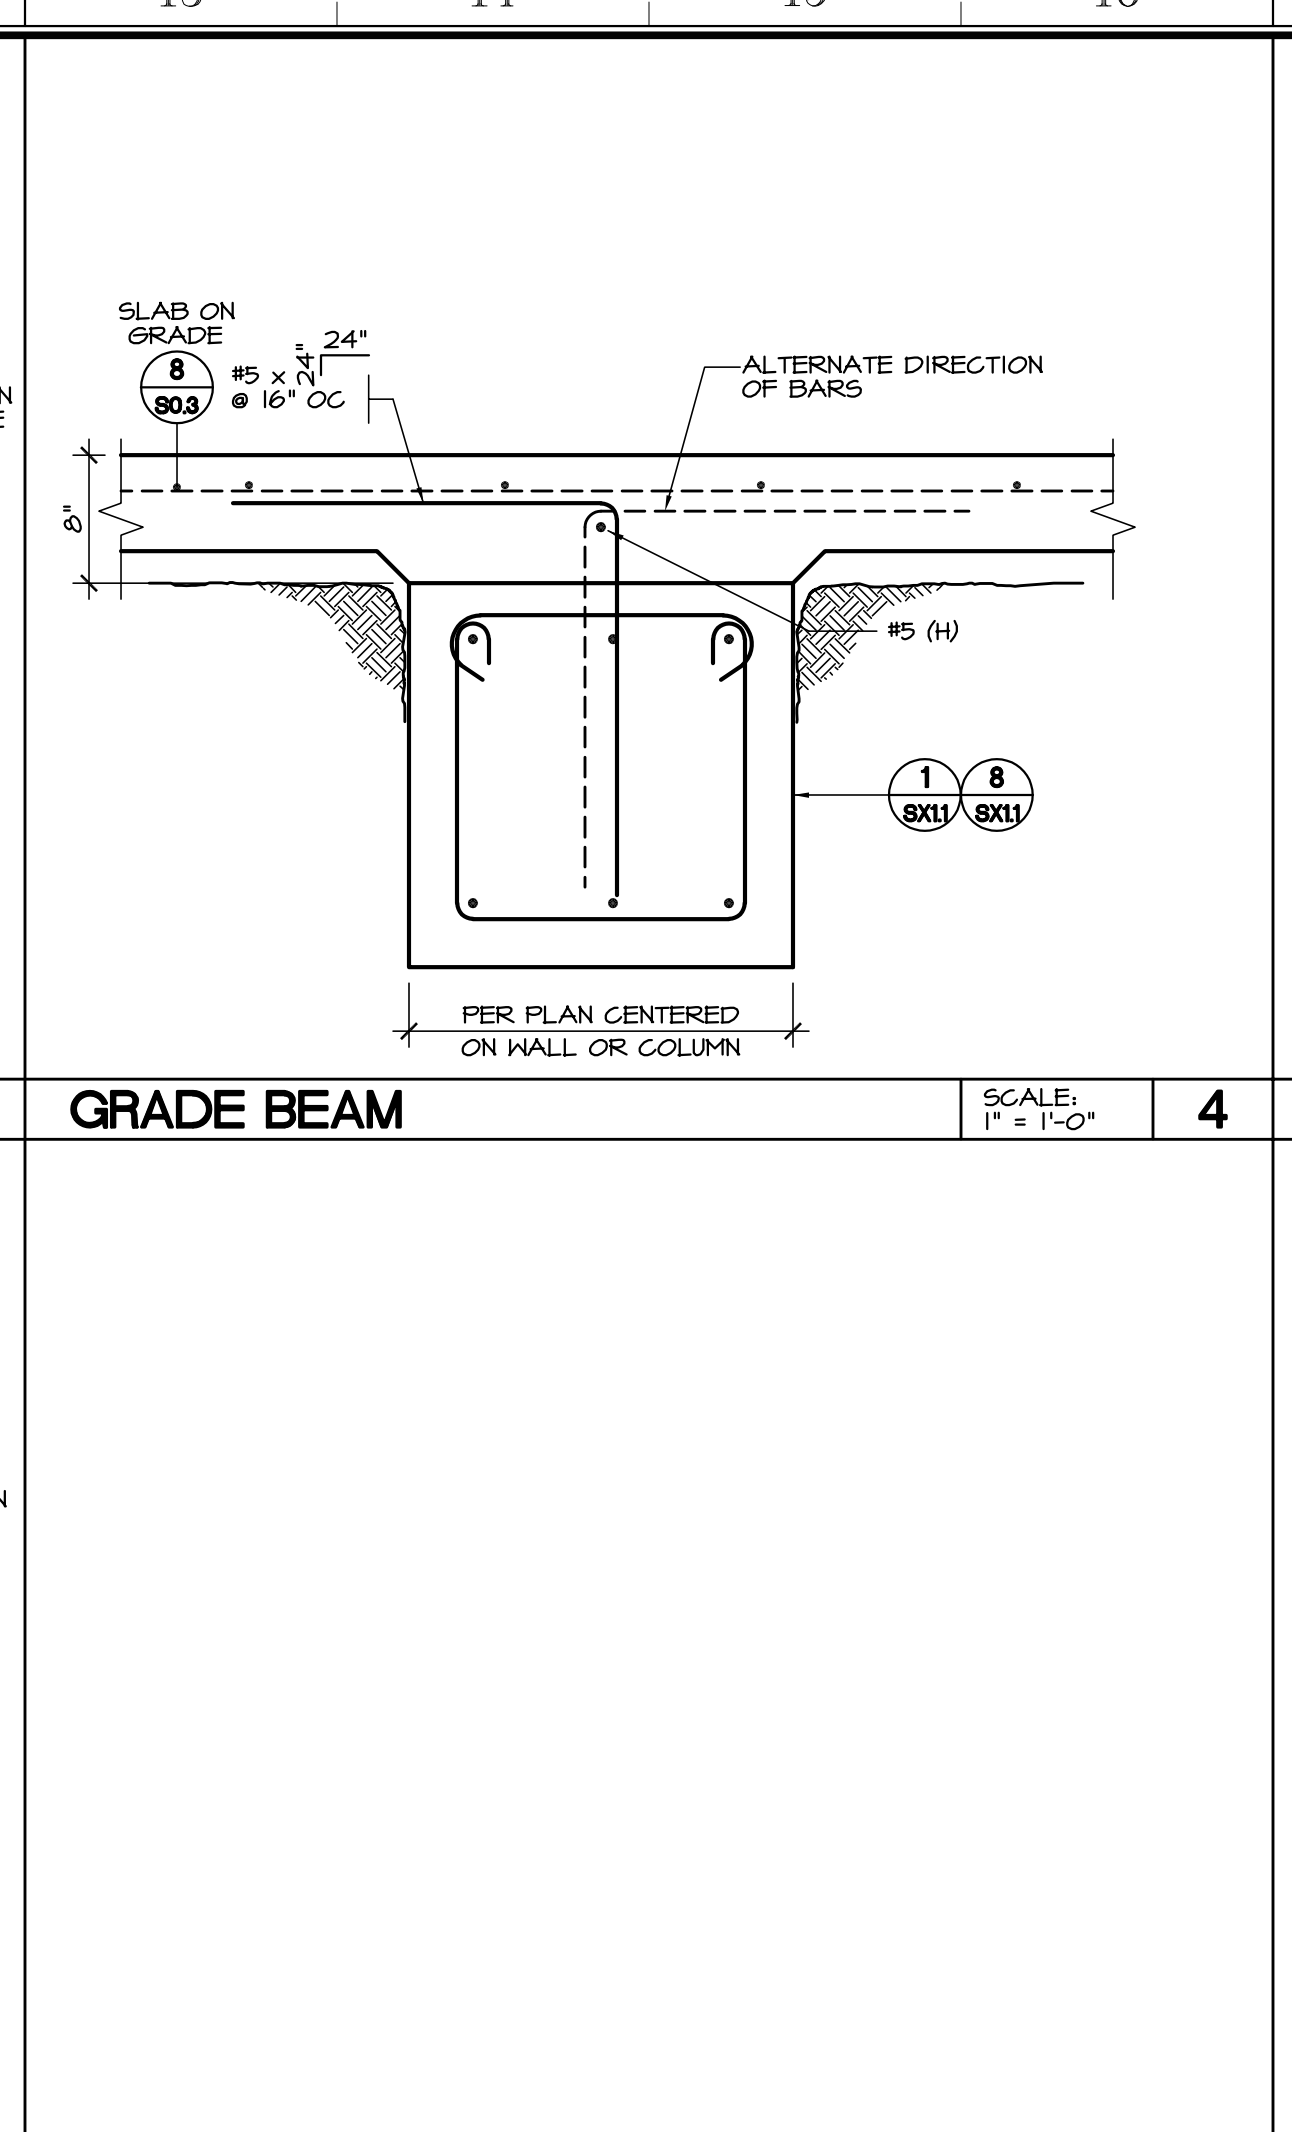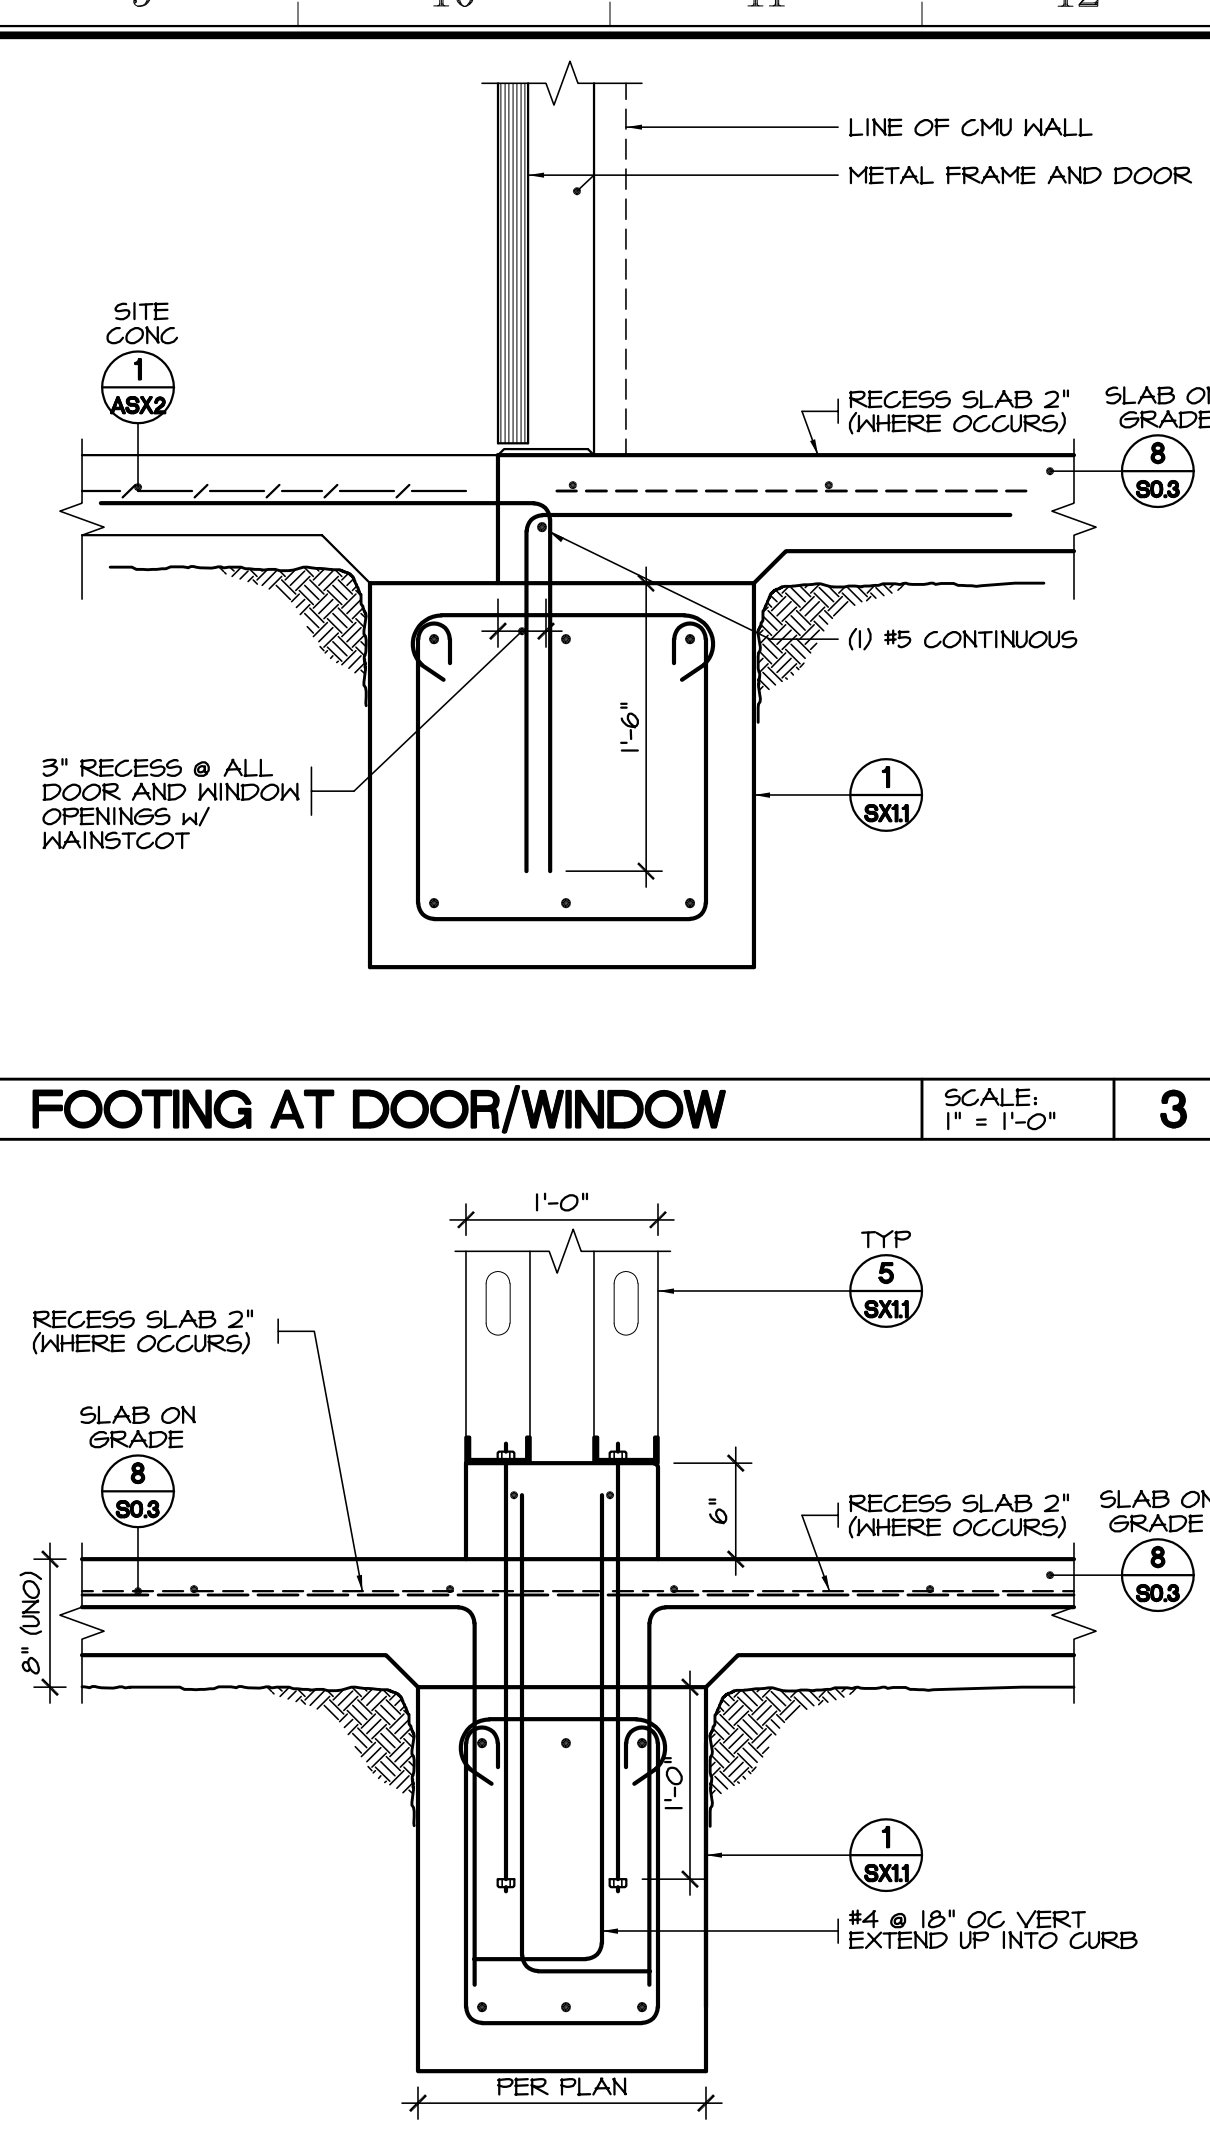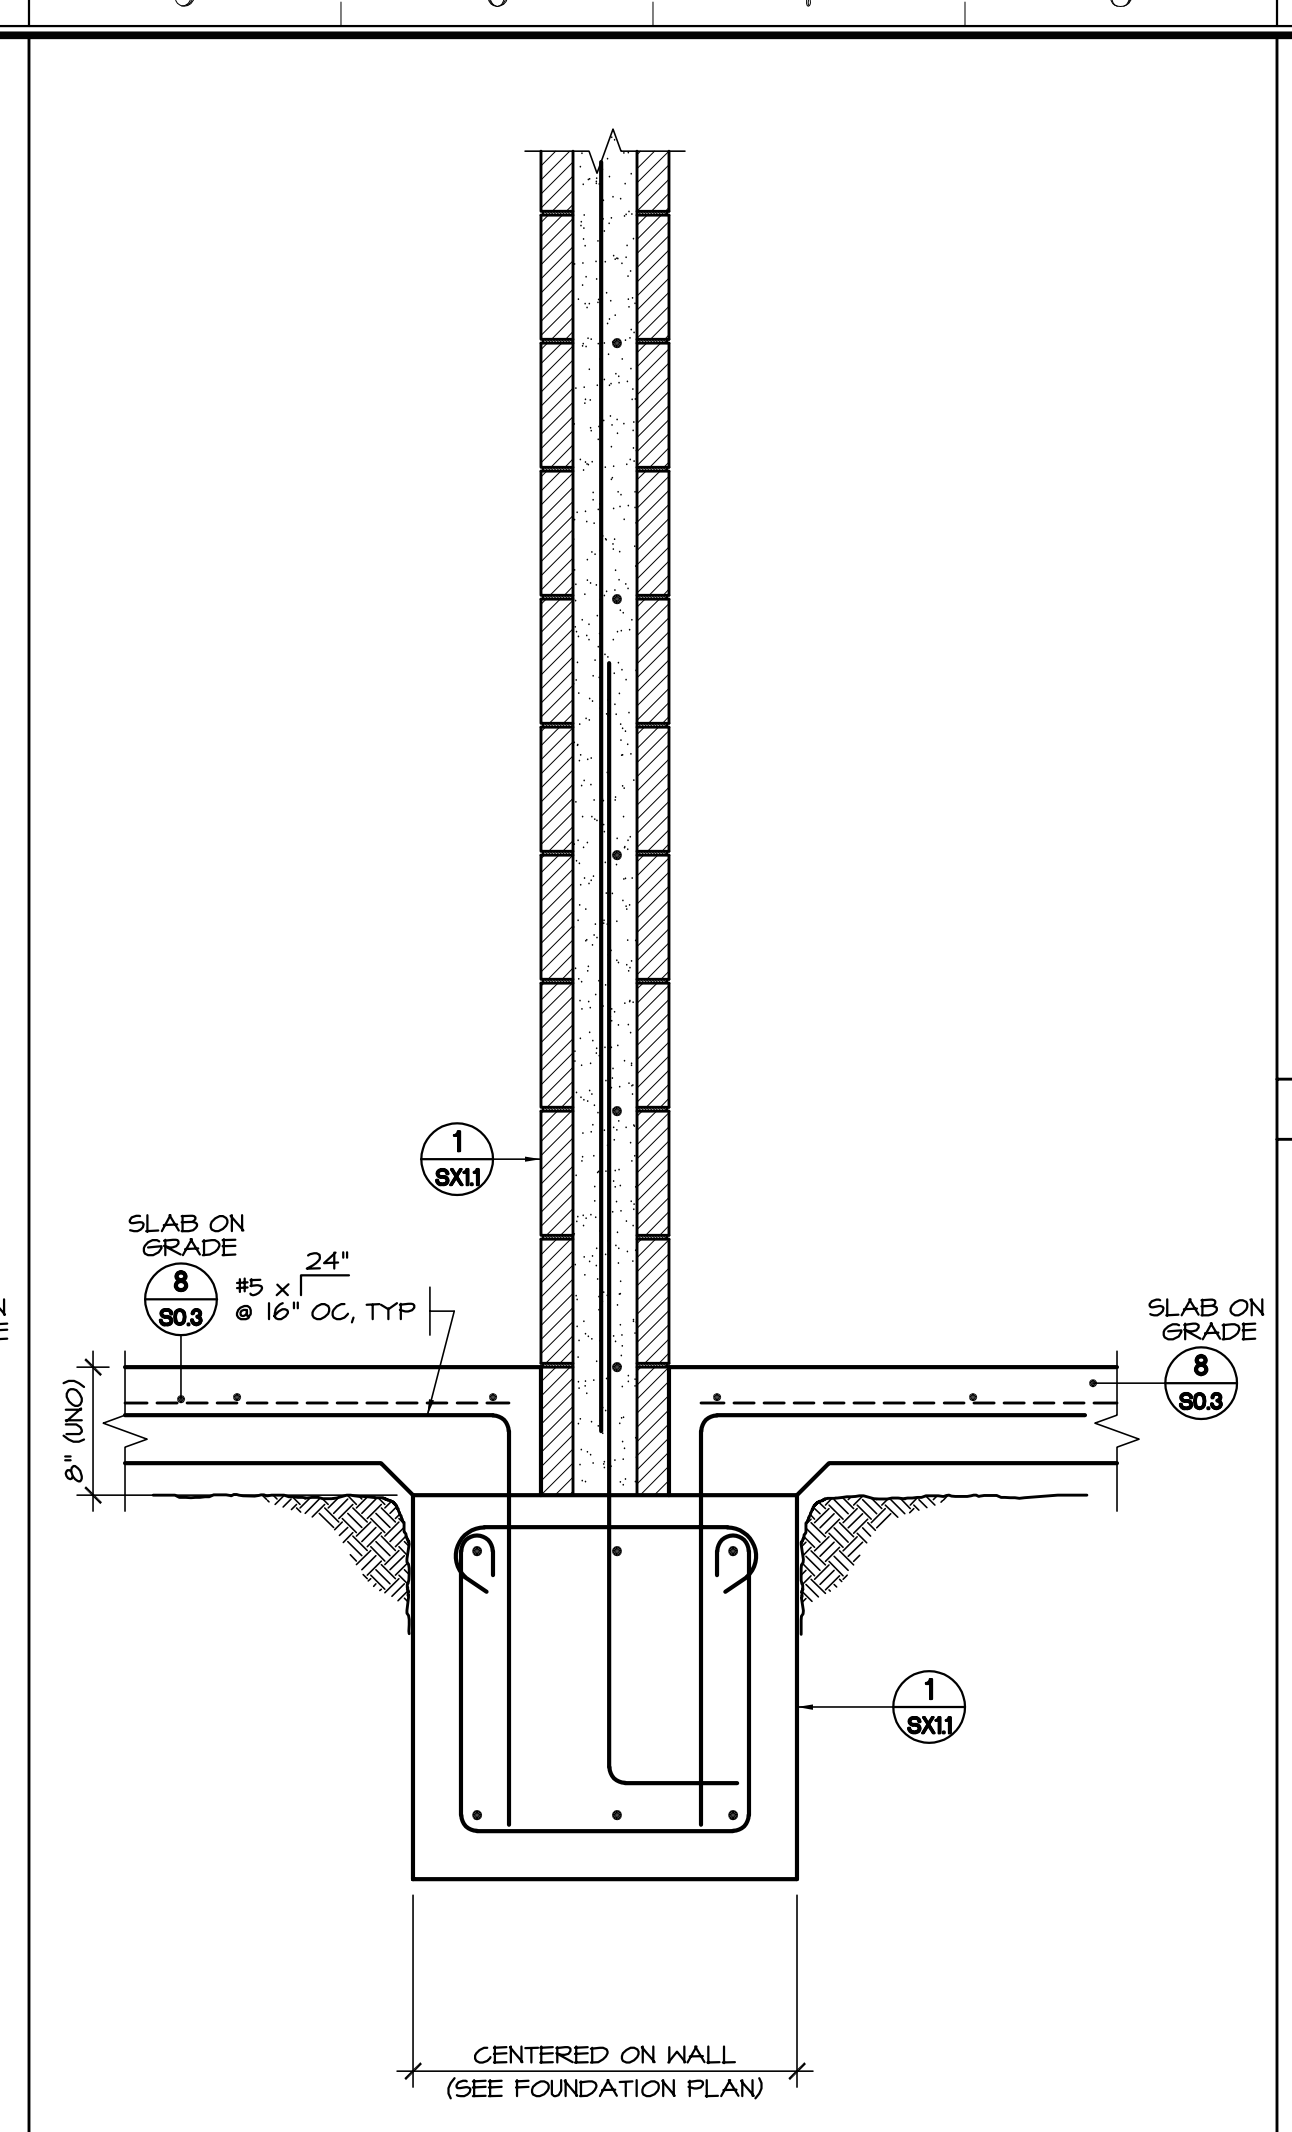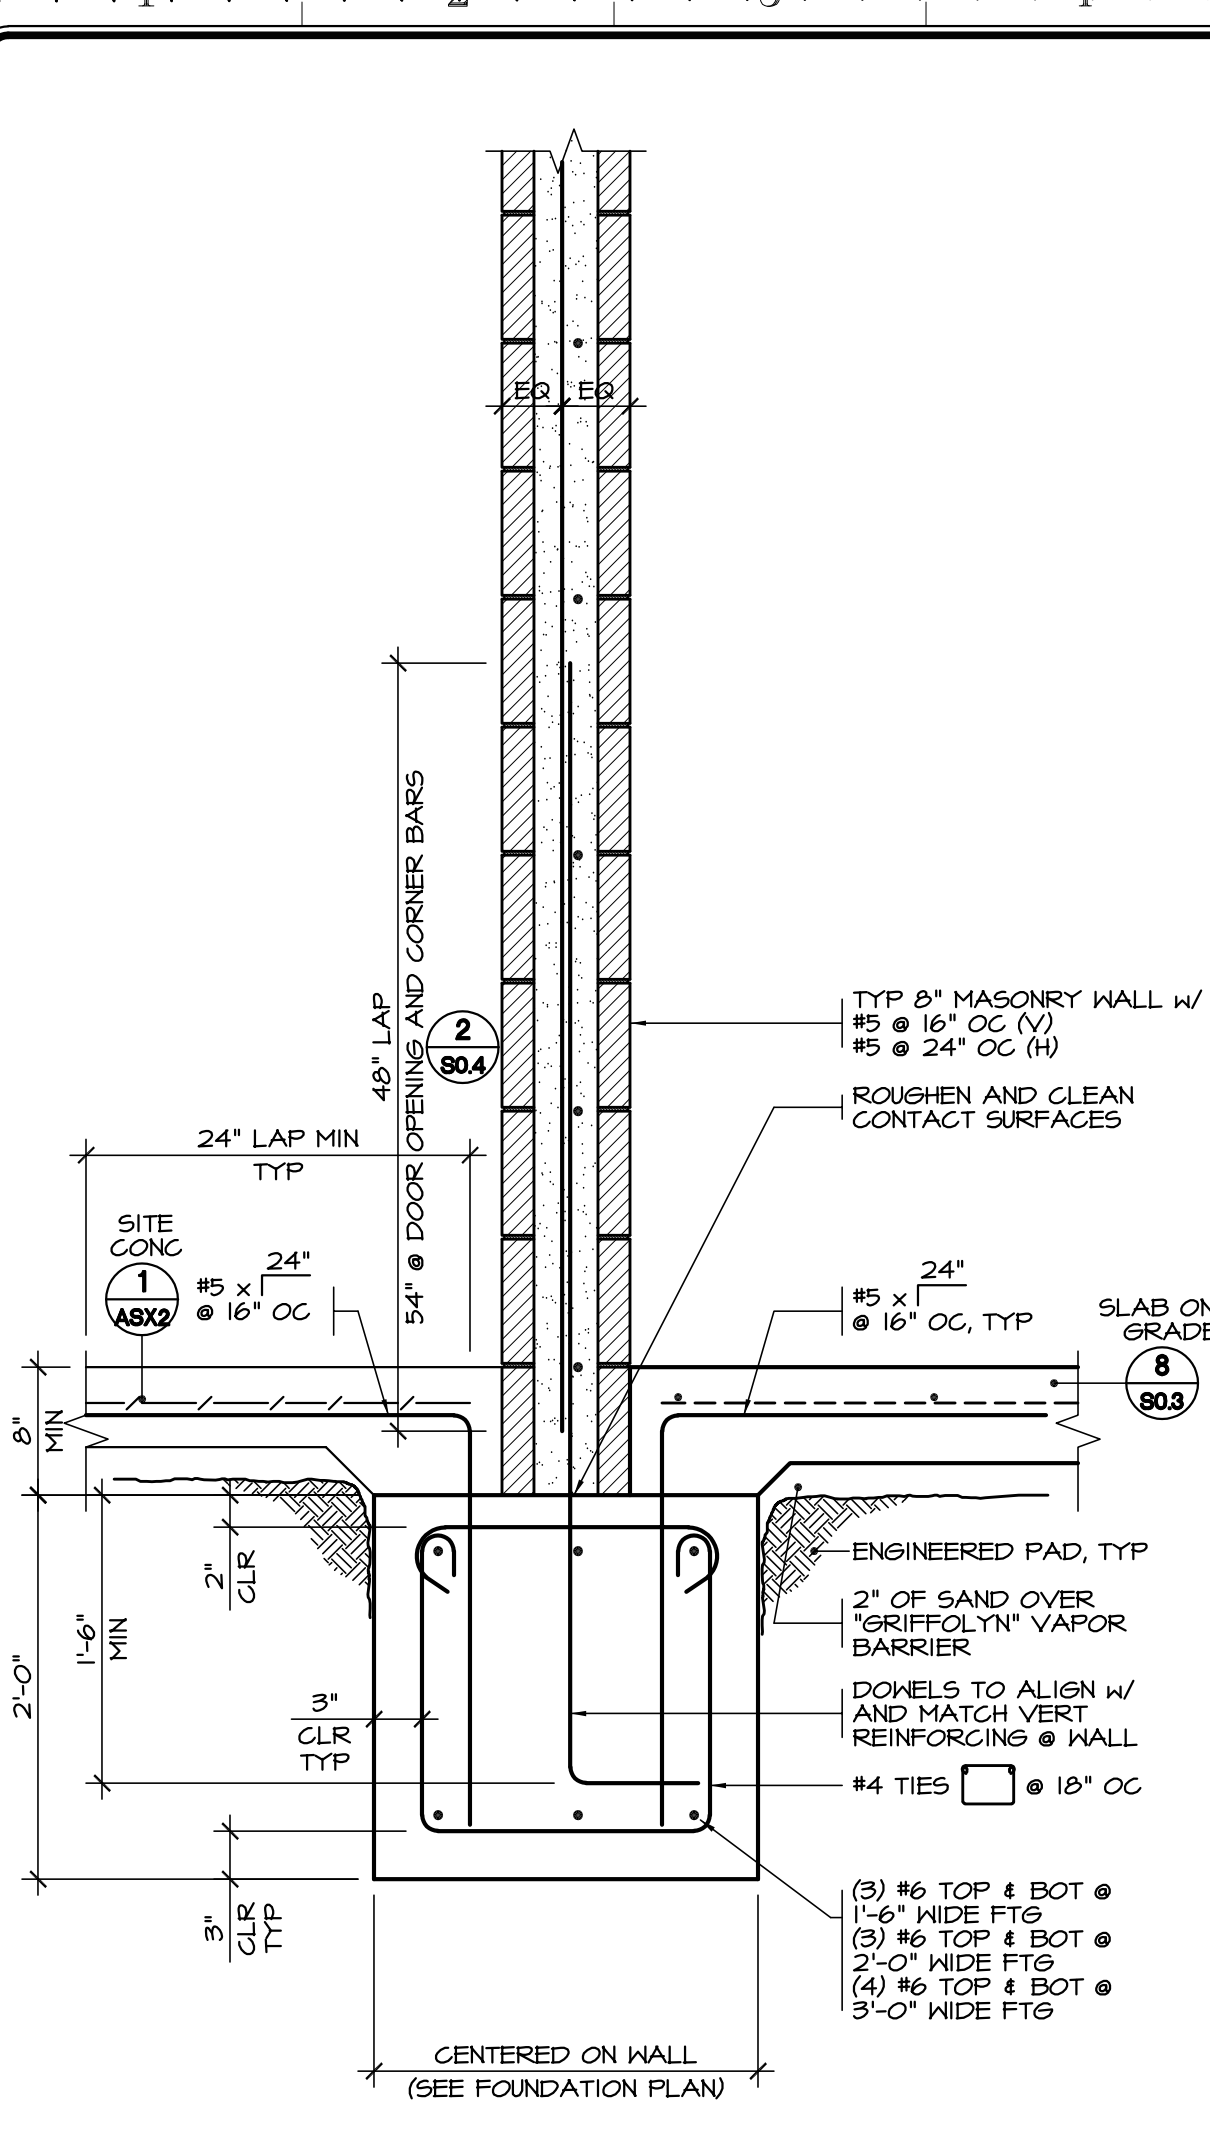WALL SECTION SCALE: 3/4" = 1'-0" 1 WALL SECTION SCALE: 3/4" = 1'-0" 2 WALL SECTION SCALE: 3/4" = 1'-0" 3 WALL SECTION SCALE: 3/4" = 1'-0" 3





APPROVALS

REGISTERED PROFESSIONAL ENGINEER  
JAMES K. SANDERS  
No. 54226  
EXPIRES 12/31/2022  
STATE OF CALIFORNIA

For Plan Check Only

SCALE: N/A 9

EXTERIOR CMU WALL AND FOOTING SCALE: 1" = 1'-0" 1

 
 
 
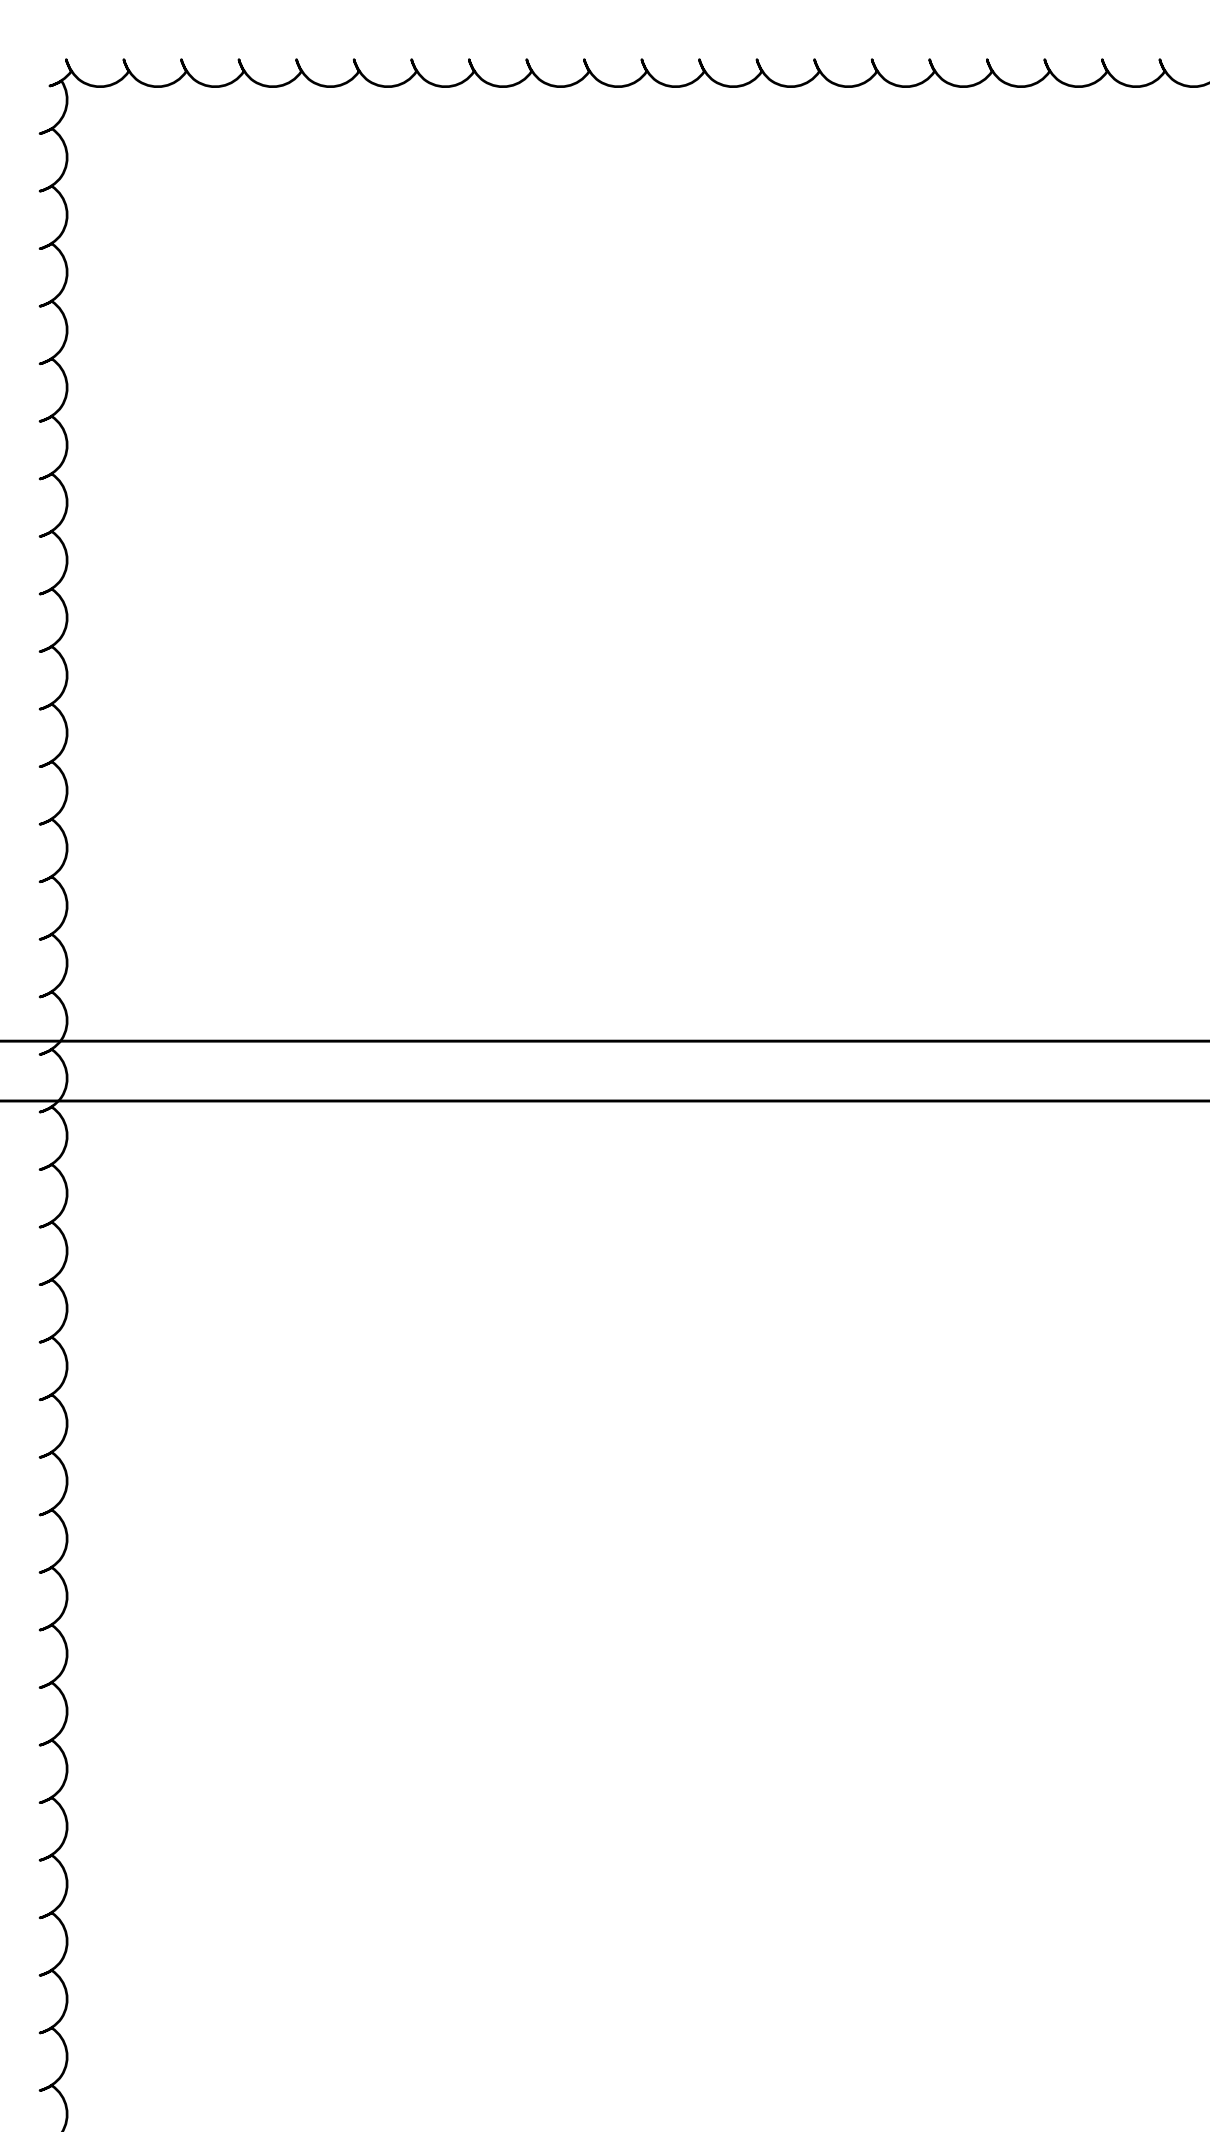
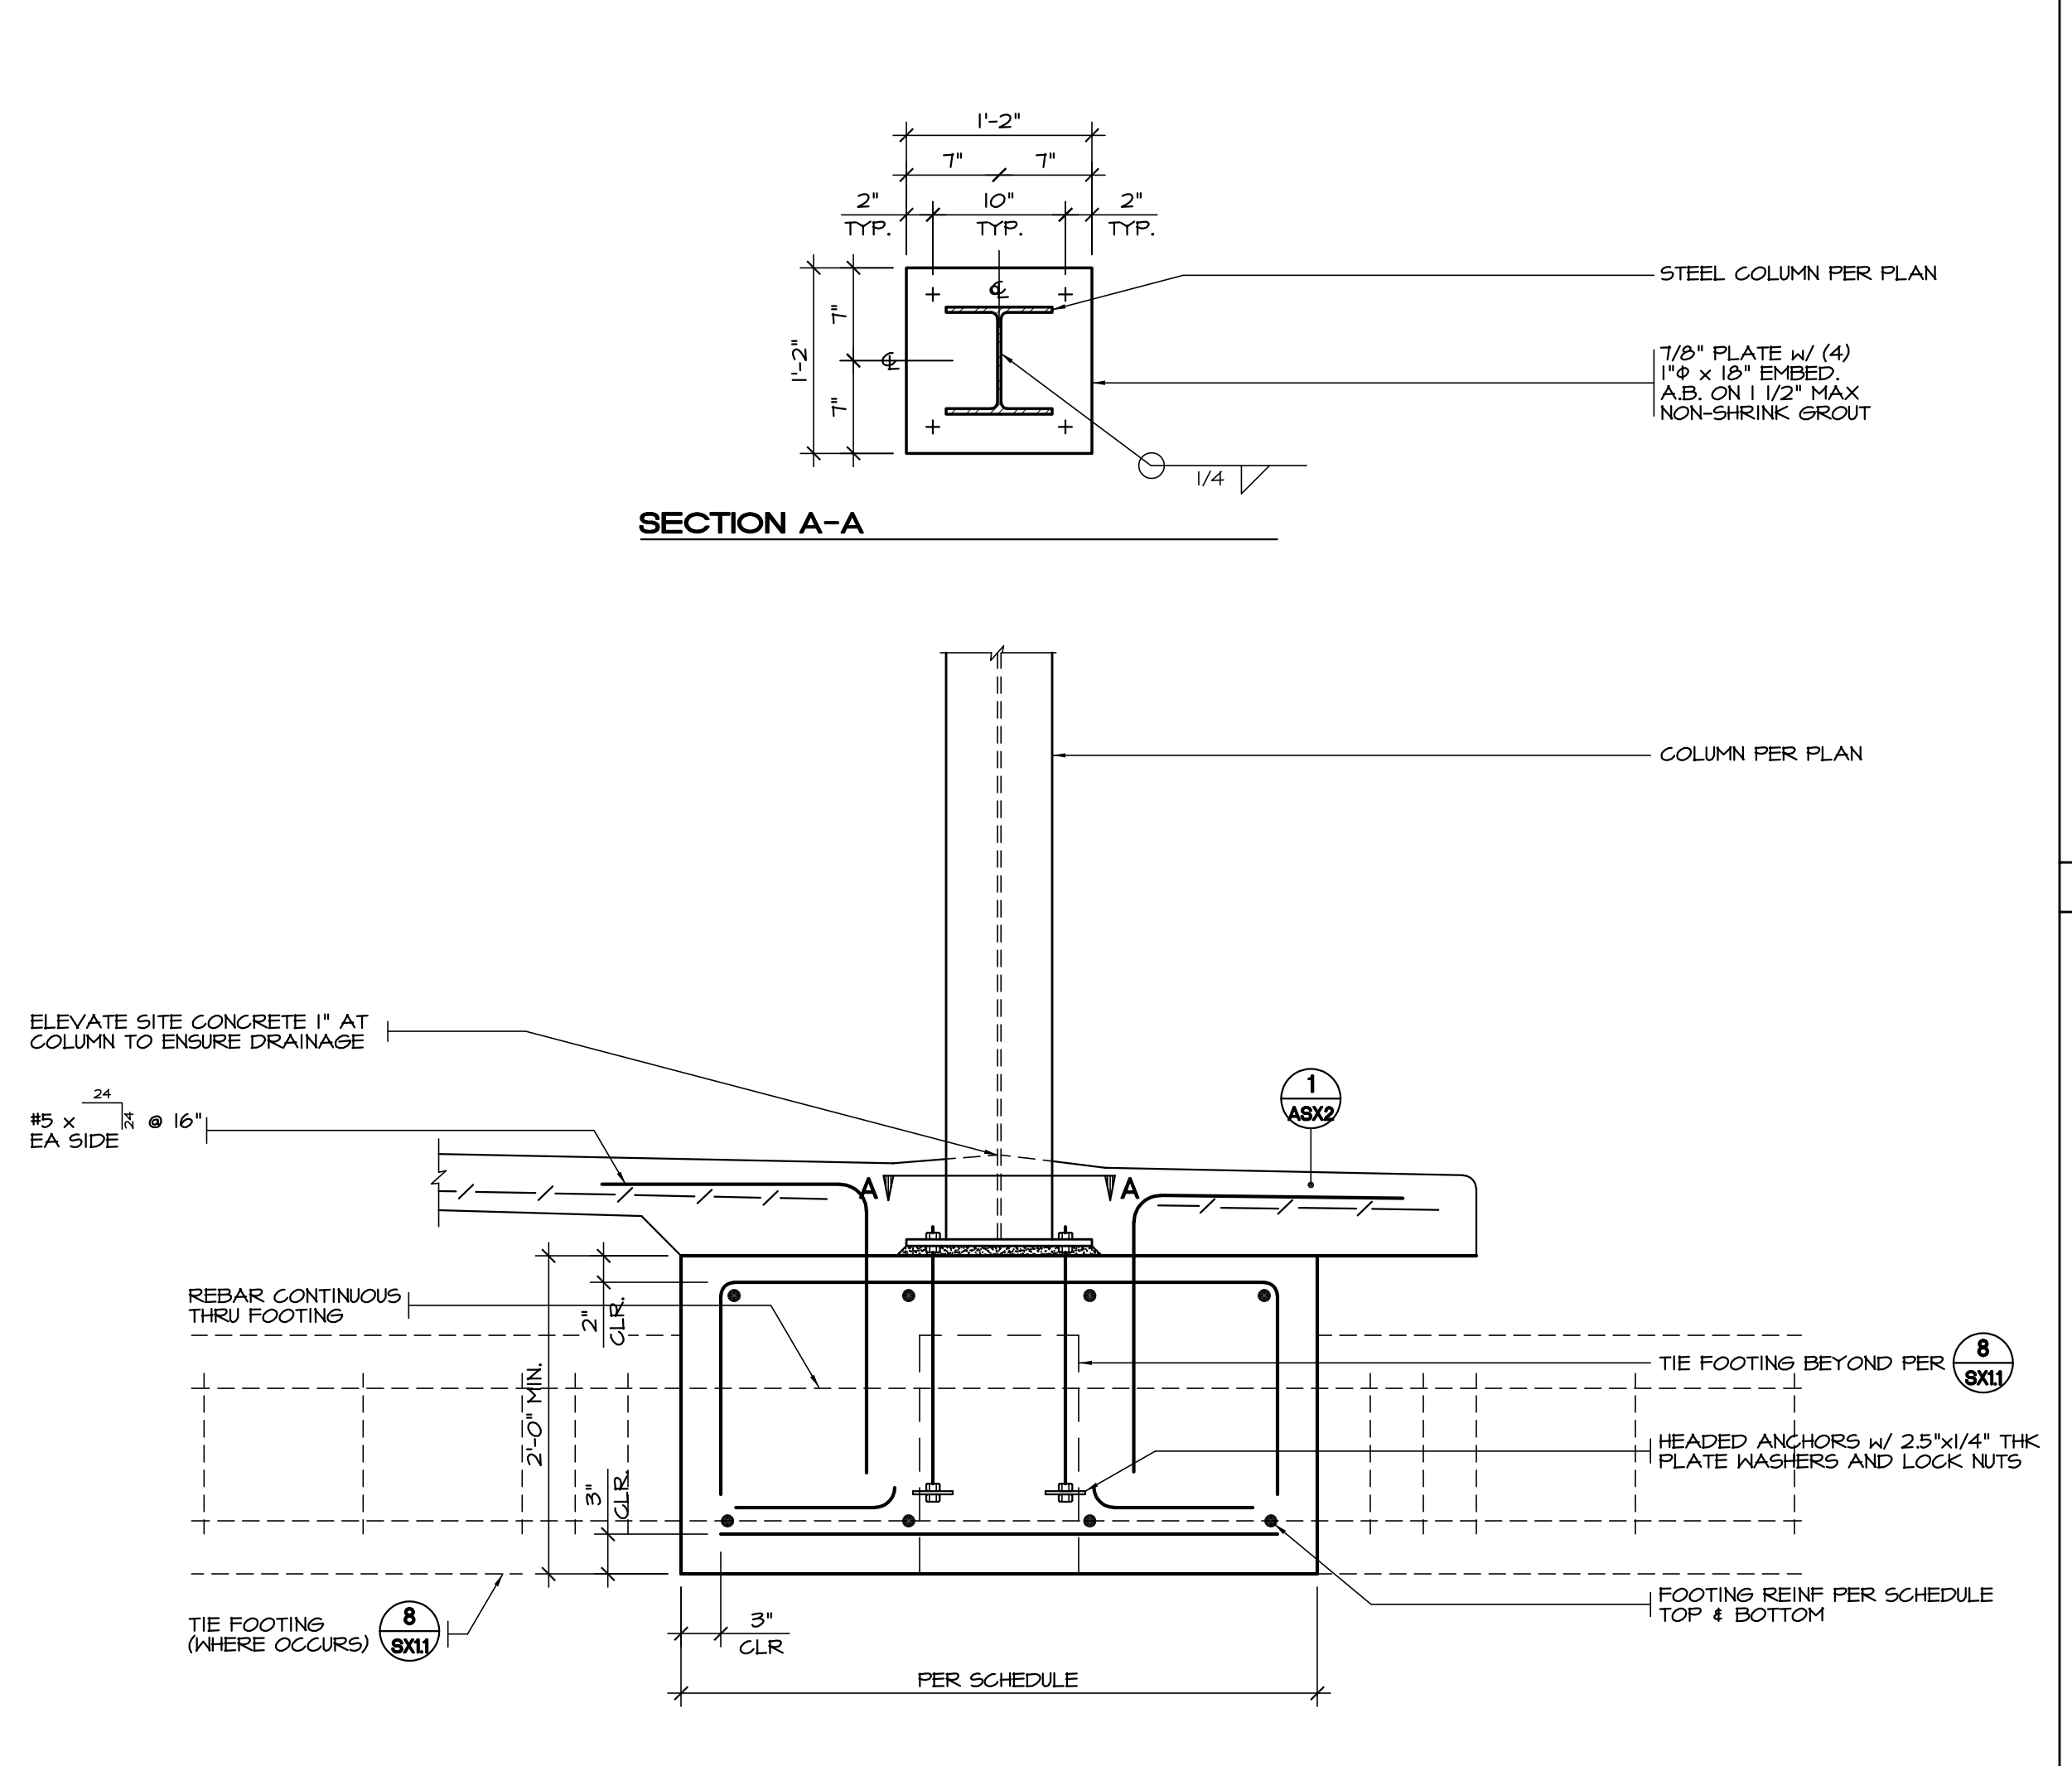
INTERIOR CMU WALL AND FOOTING SCALE: 1" = 1'-0" 2

FOOTING AT DOOR/WINDOW SCALE: 1" = 1'-0" 3

GRADE BEAM SCALE: 1" = 1'-0" 4

CURB FOOTING SCALE: 1" = 1'-0" 5

APPROVALS



STEEL COLUMN FOOTING SCALE: 1" = 1'-0" 10







**Sanders, INC.**  
Architecture/Engineering  
102 INDUSTRY WAY, SUITE A  
EL. CENTRO, CA 92243  
760 353 5440 FAX 760 353 5442

Project Title  
**IMPERIAL VALLEY COLLEGE  
RESTROOM/CONCESSION BUILDING**

Sheet Title  
**FOUNDATION DETAILS**

Document Date 04-01-22	Project Number 22-091V
Date Last Revised 12-08-22	Reference Sheet SX11
Sheet Number AD-2_SX11	

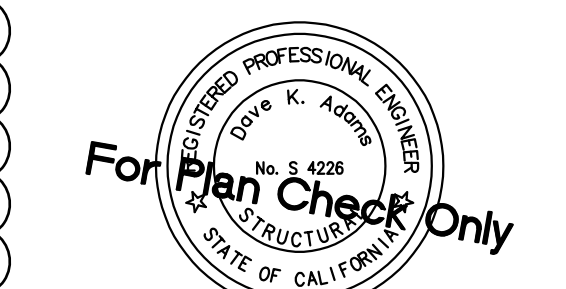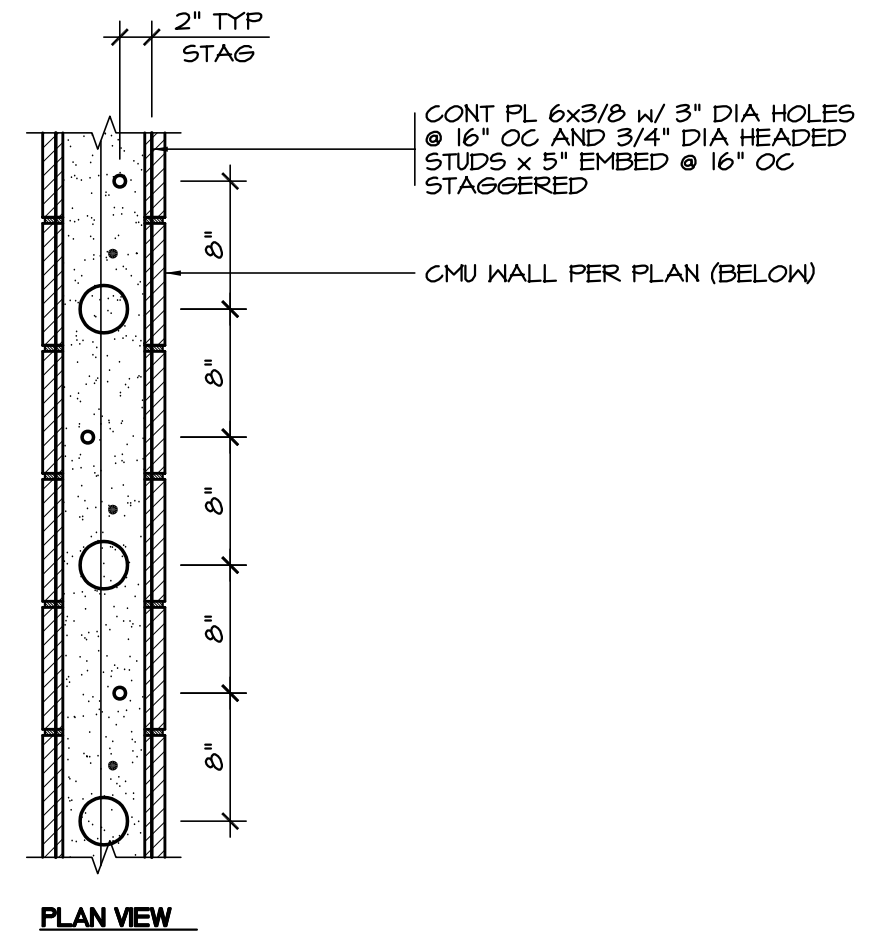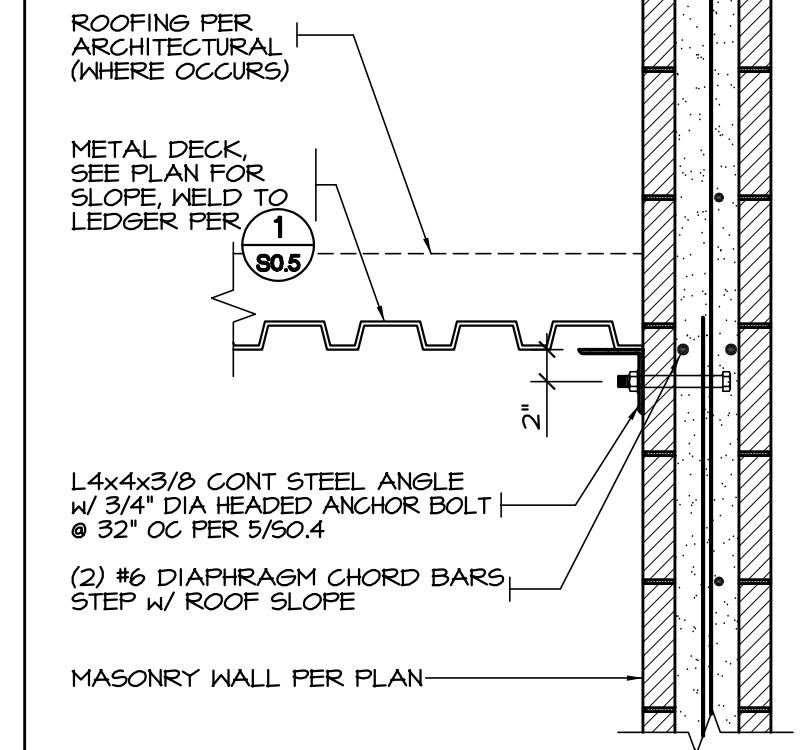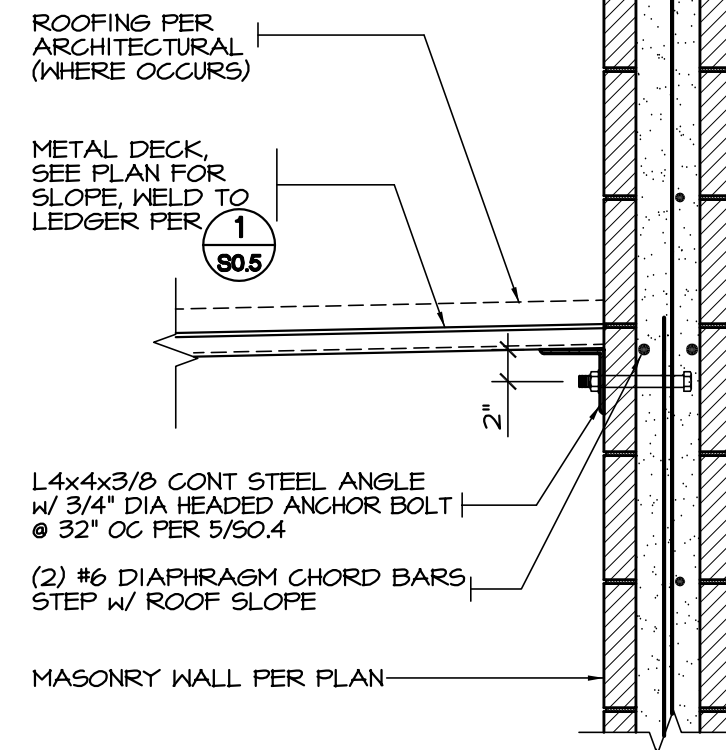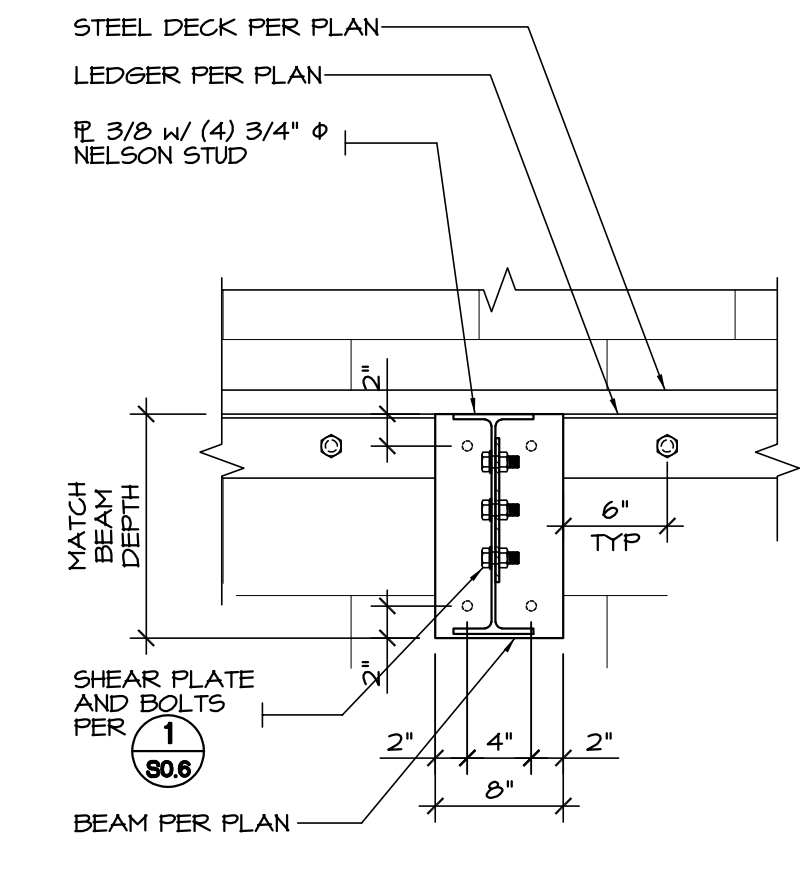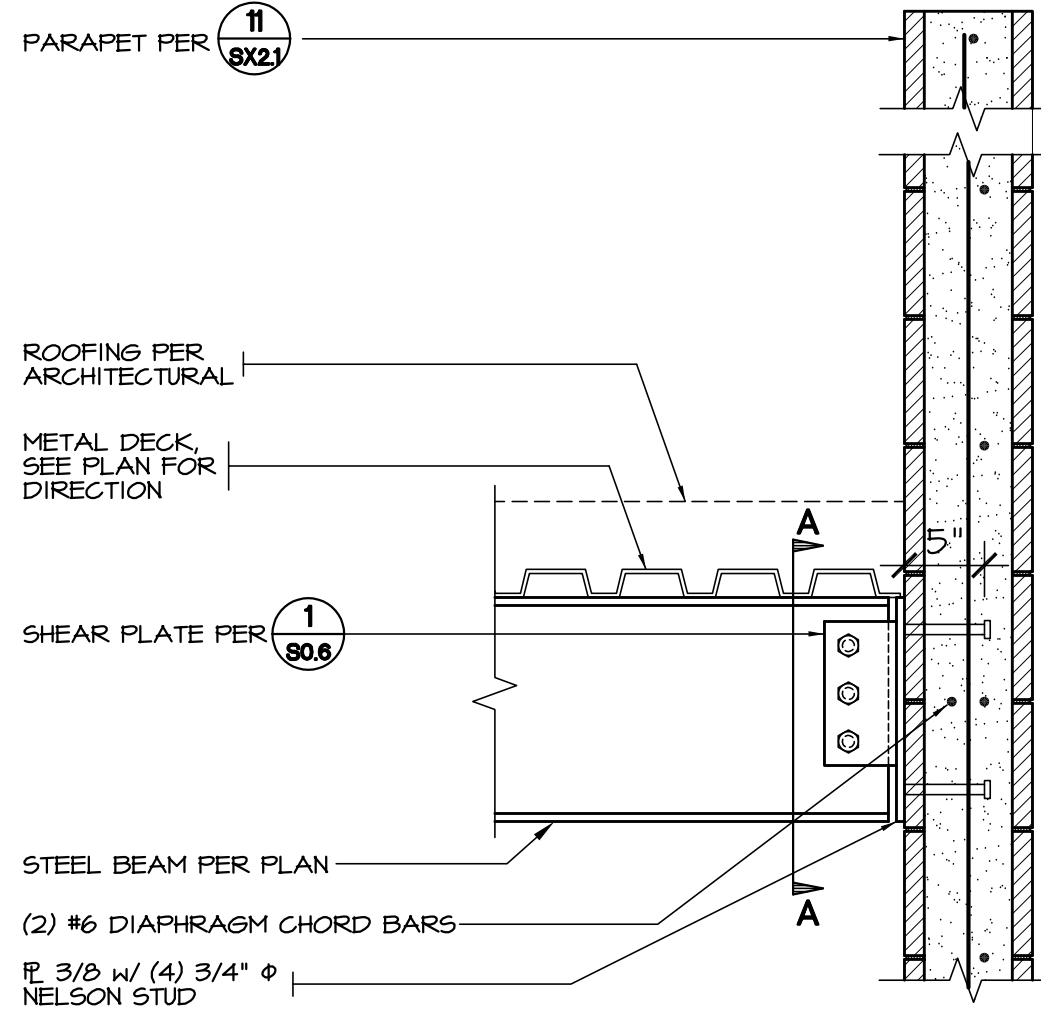LICENSED ARCHITECT  
JAMES K. SANDERS  
No. 7644  
EXPIRES 12/31/2022  
STATE OF CALIFORNIA



APPROVALS

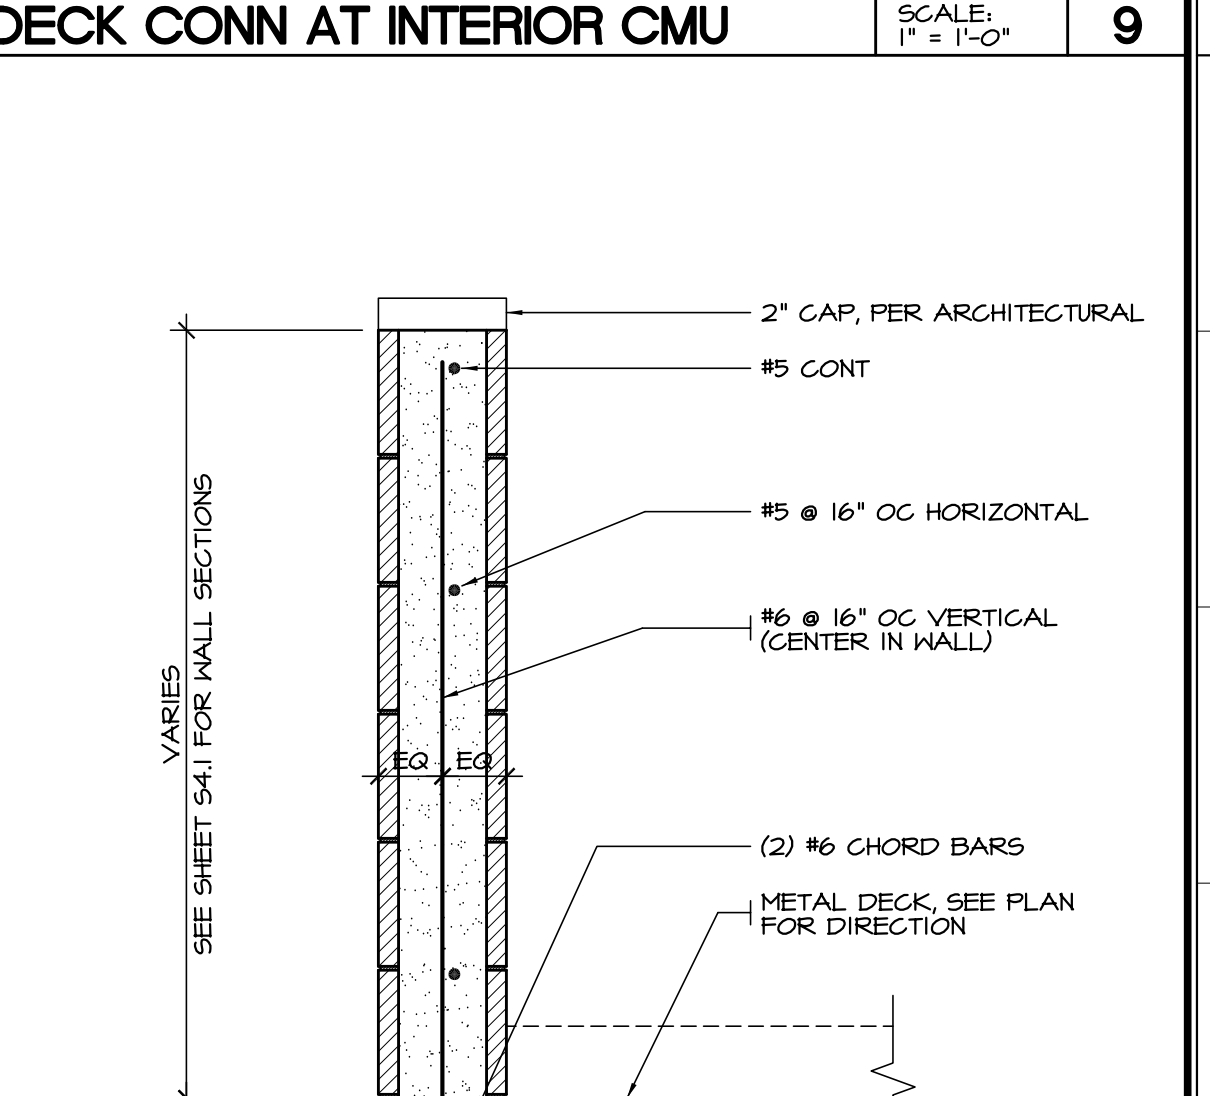
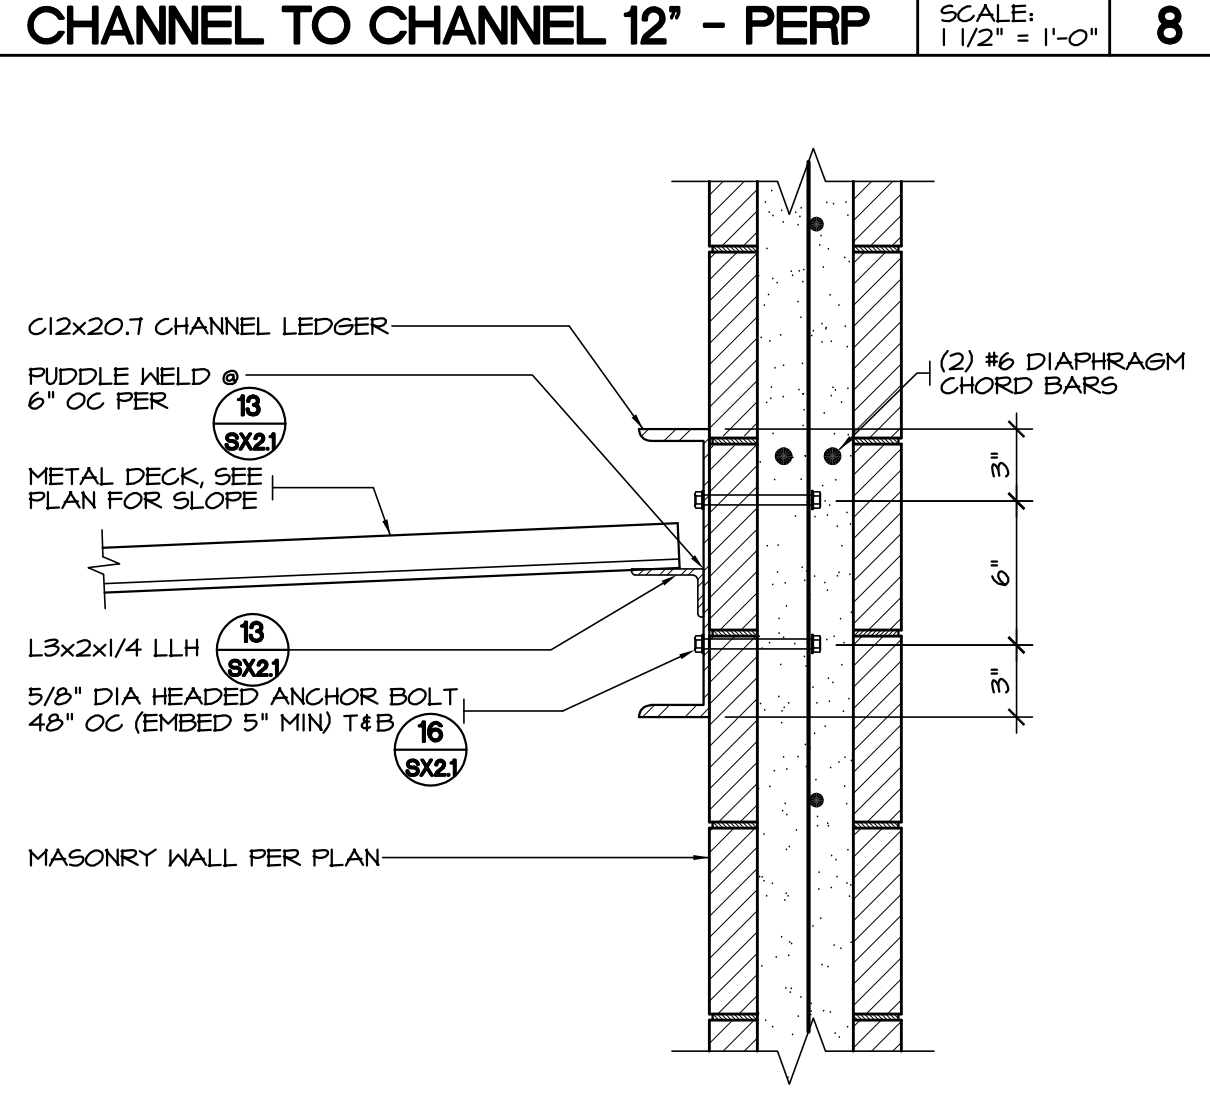
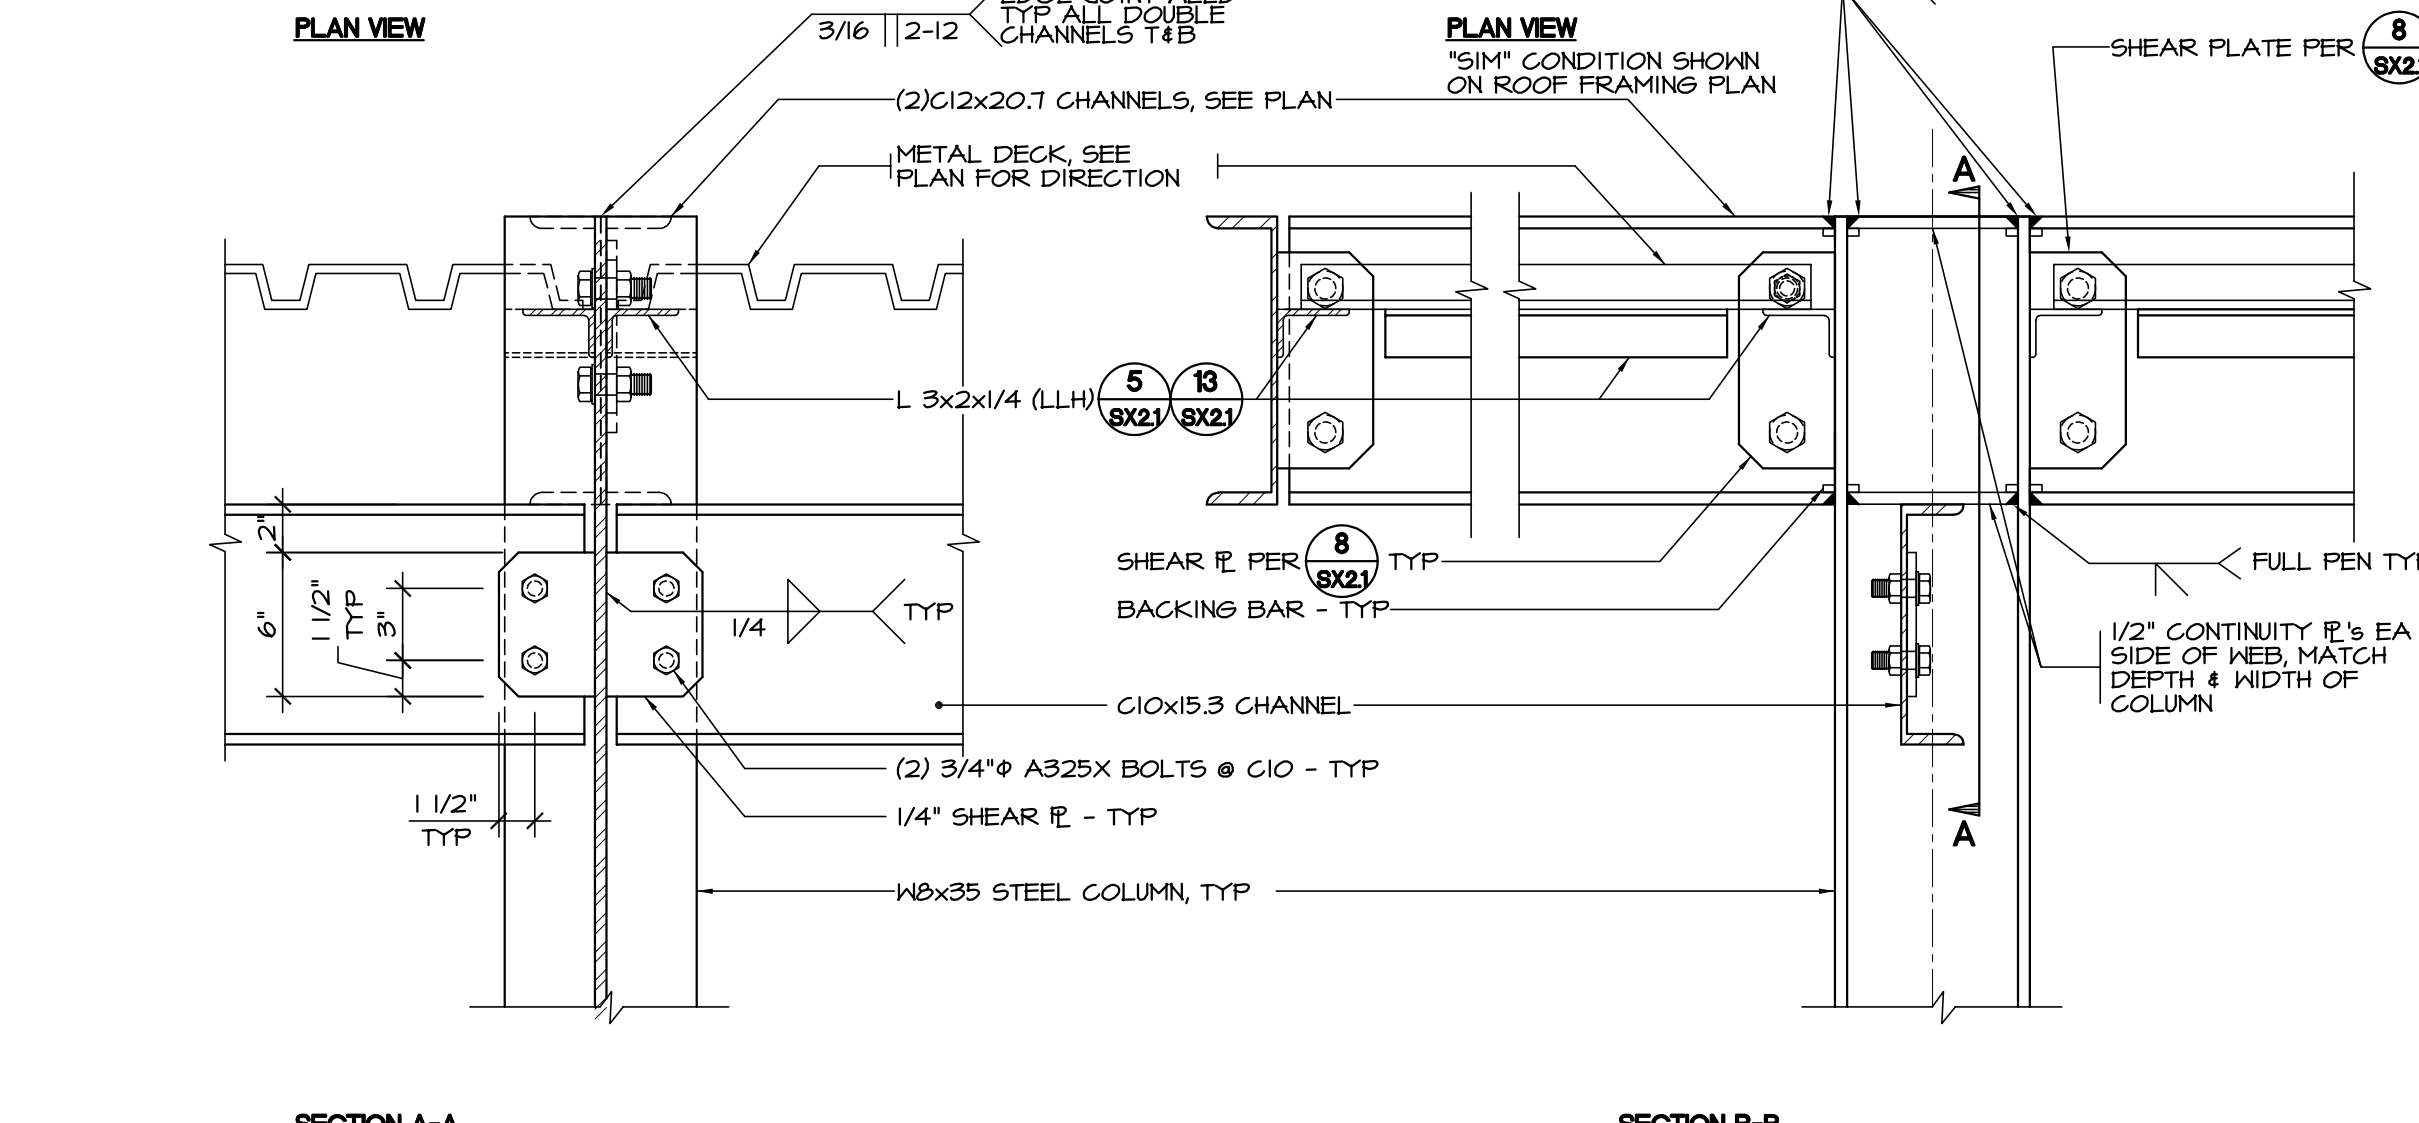
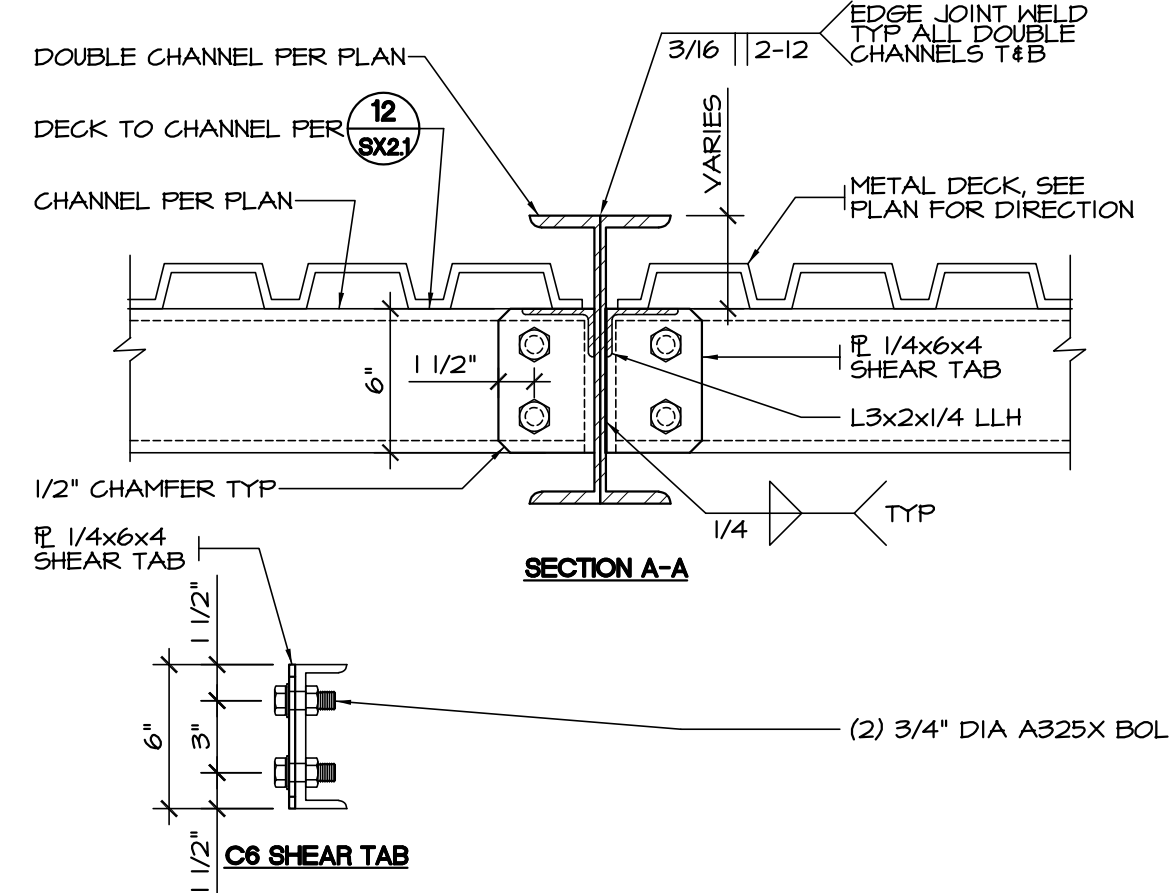
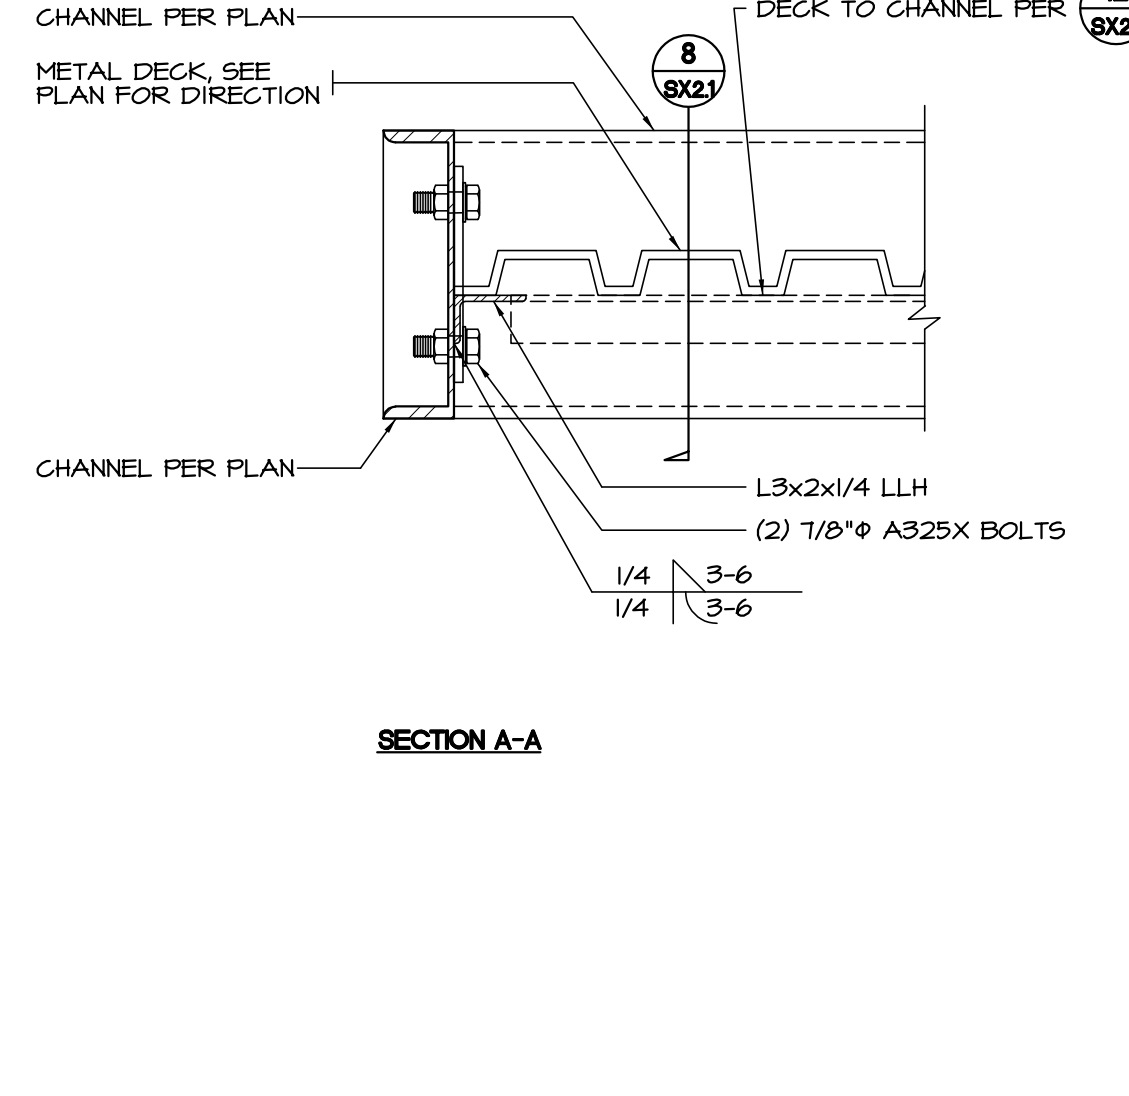
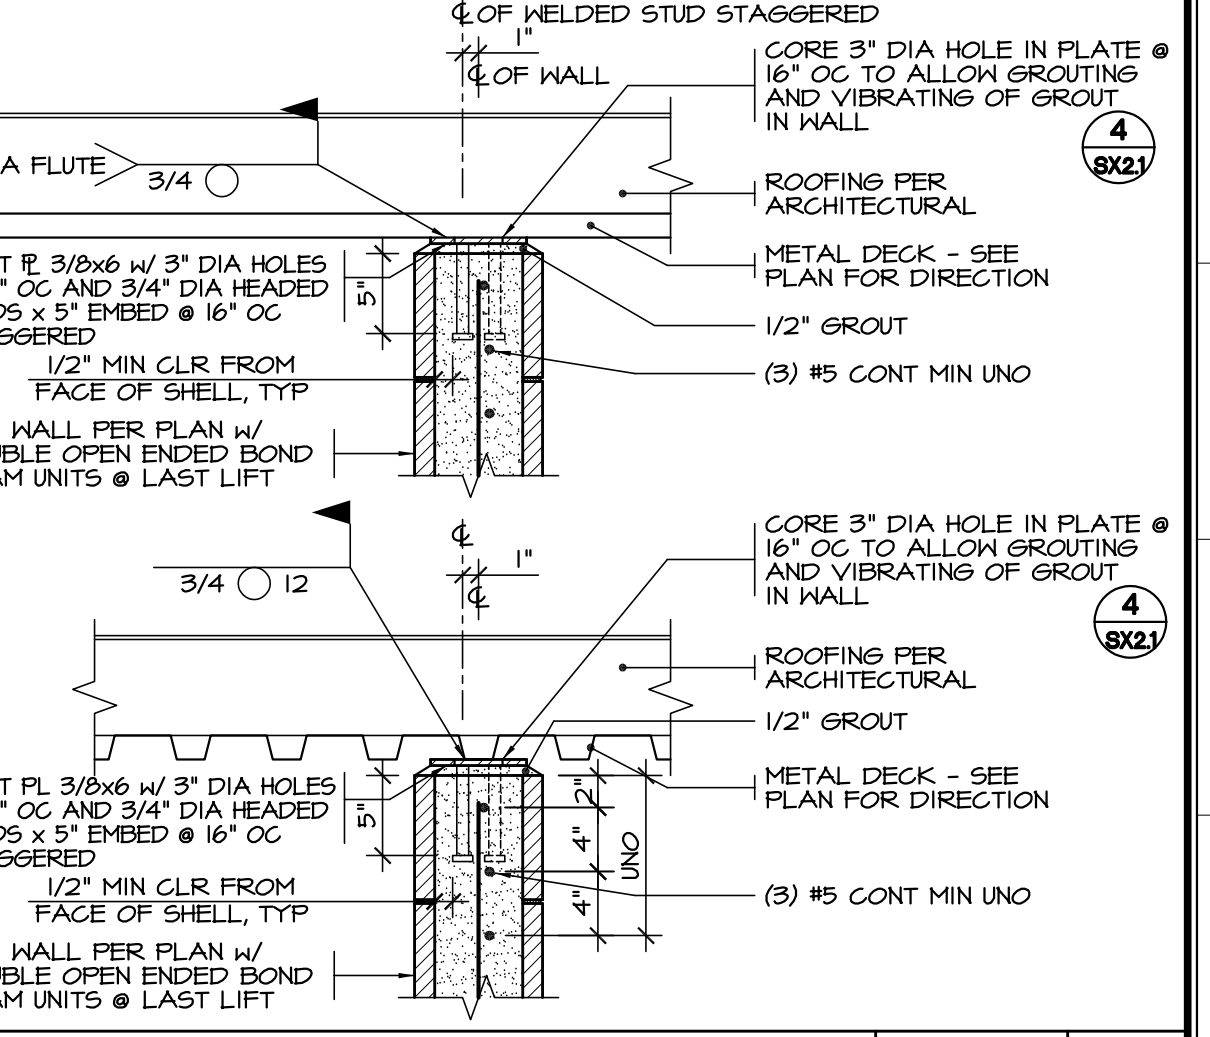
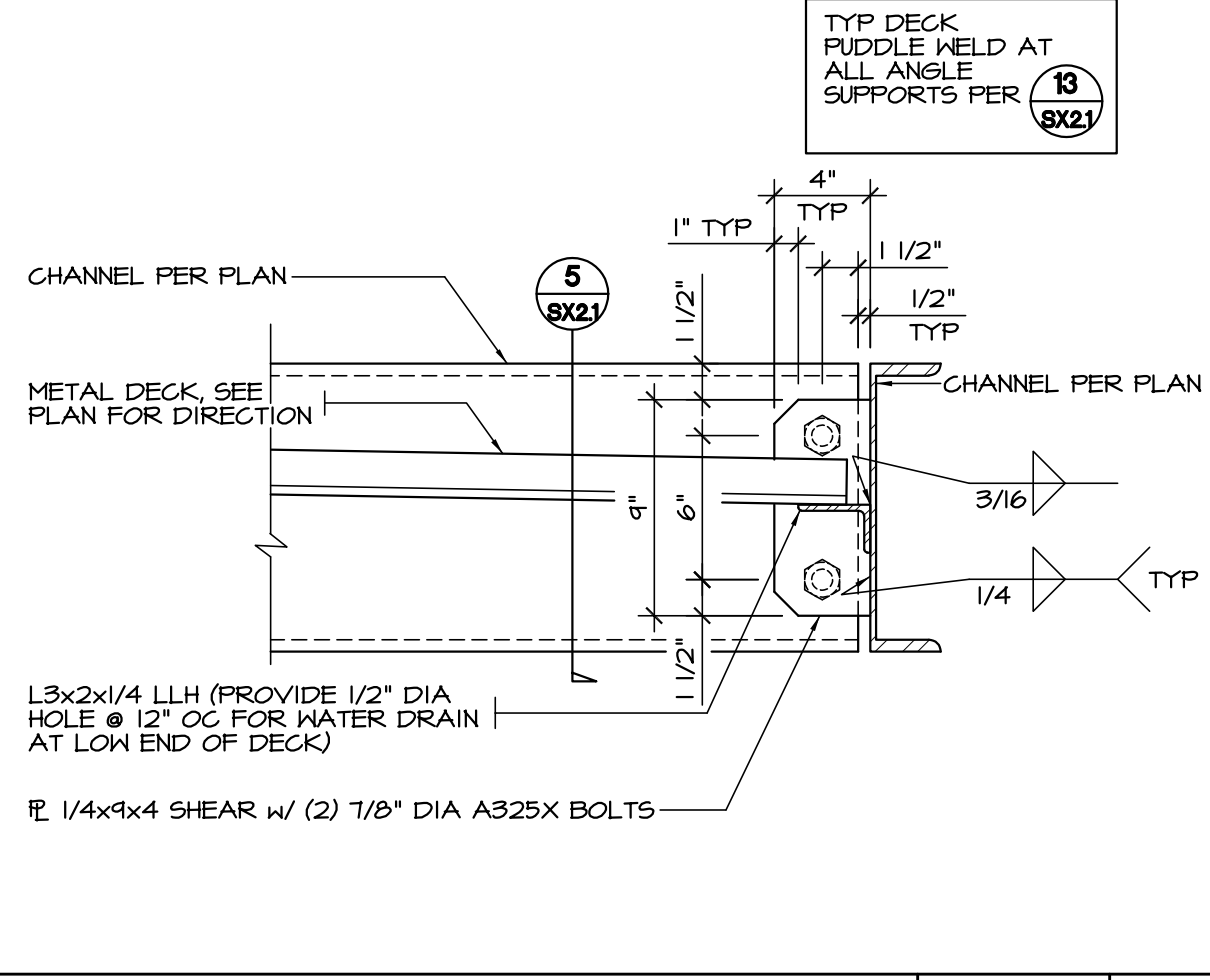
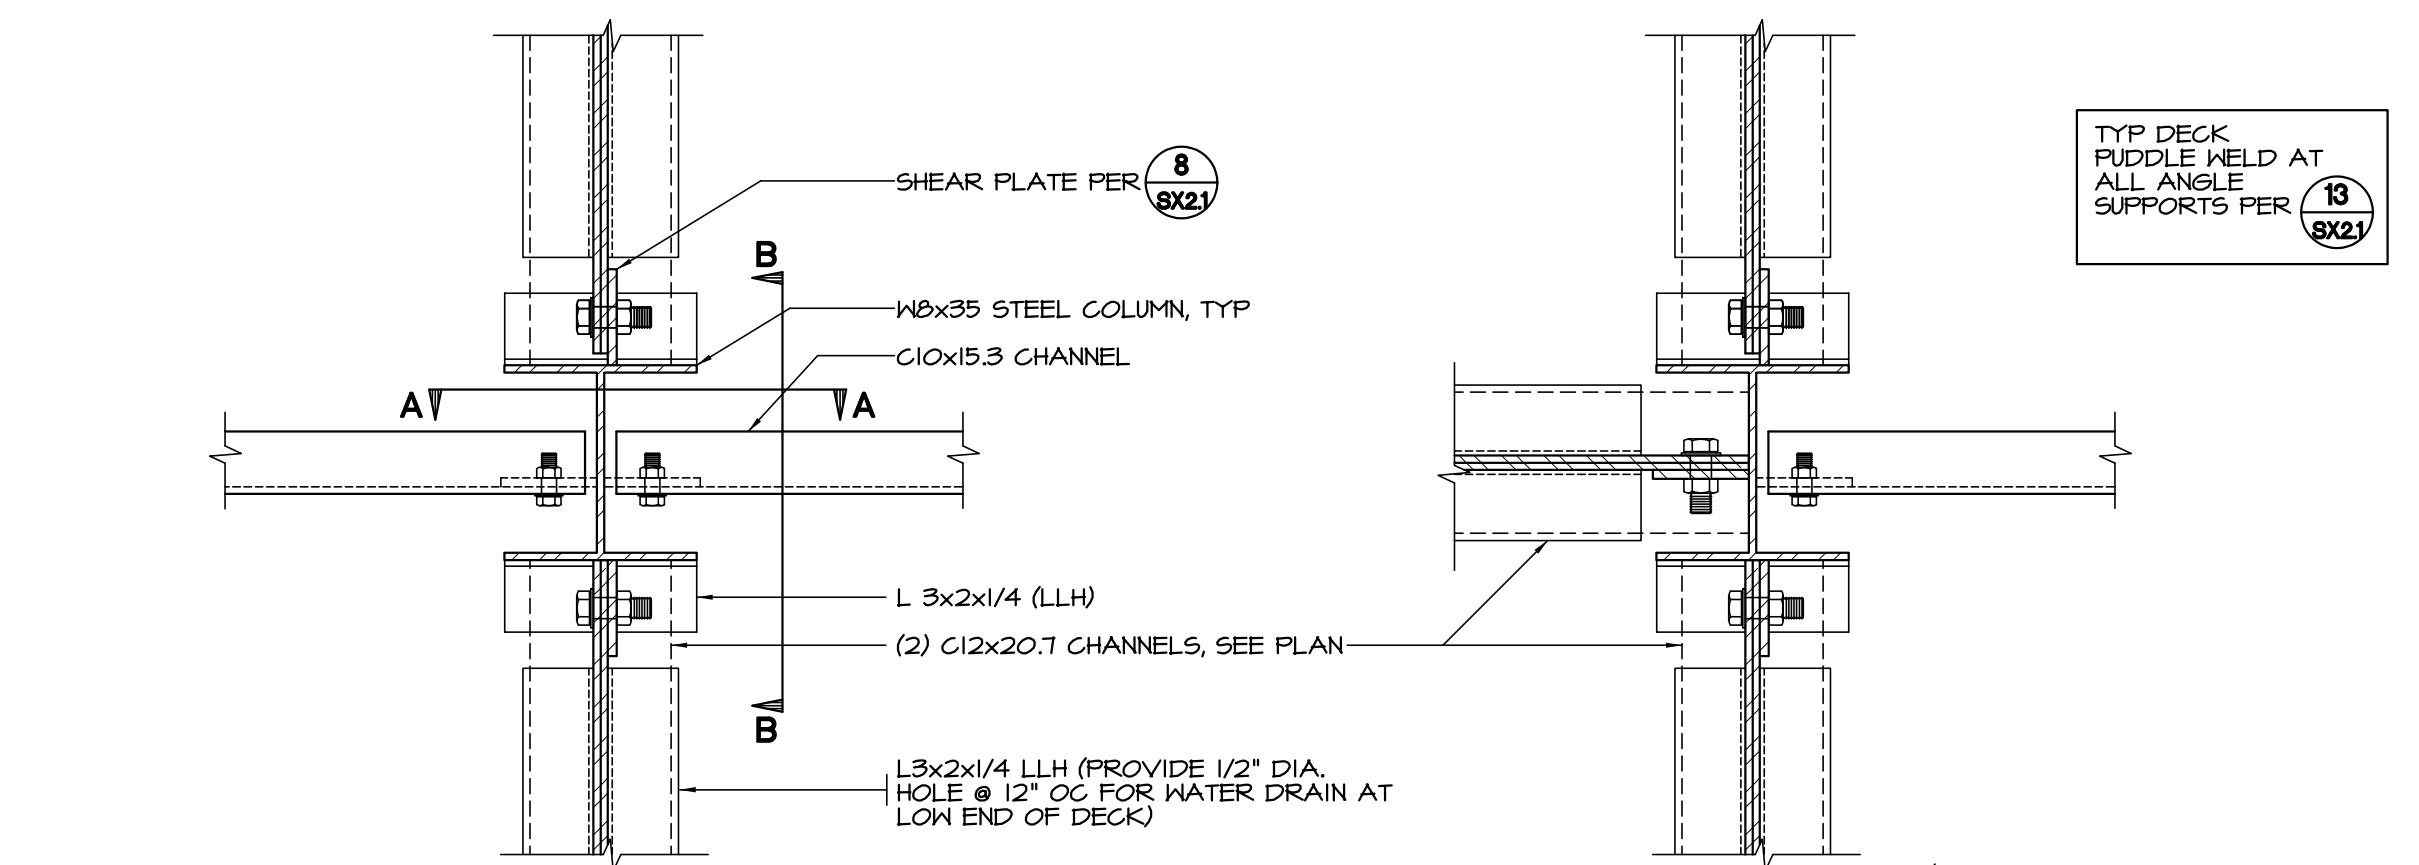
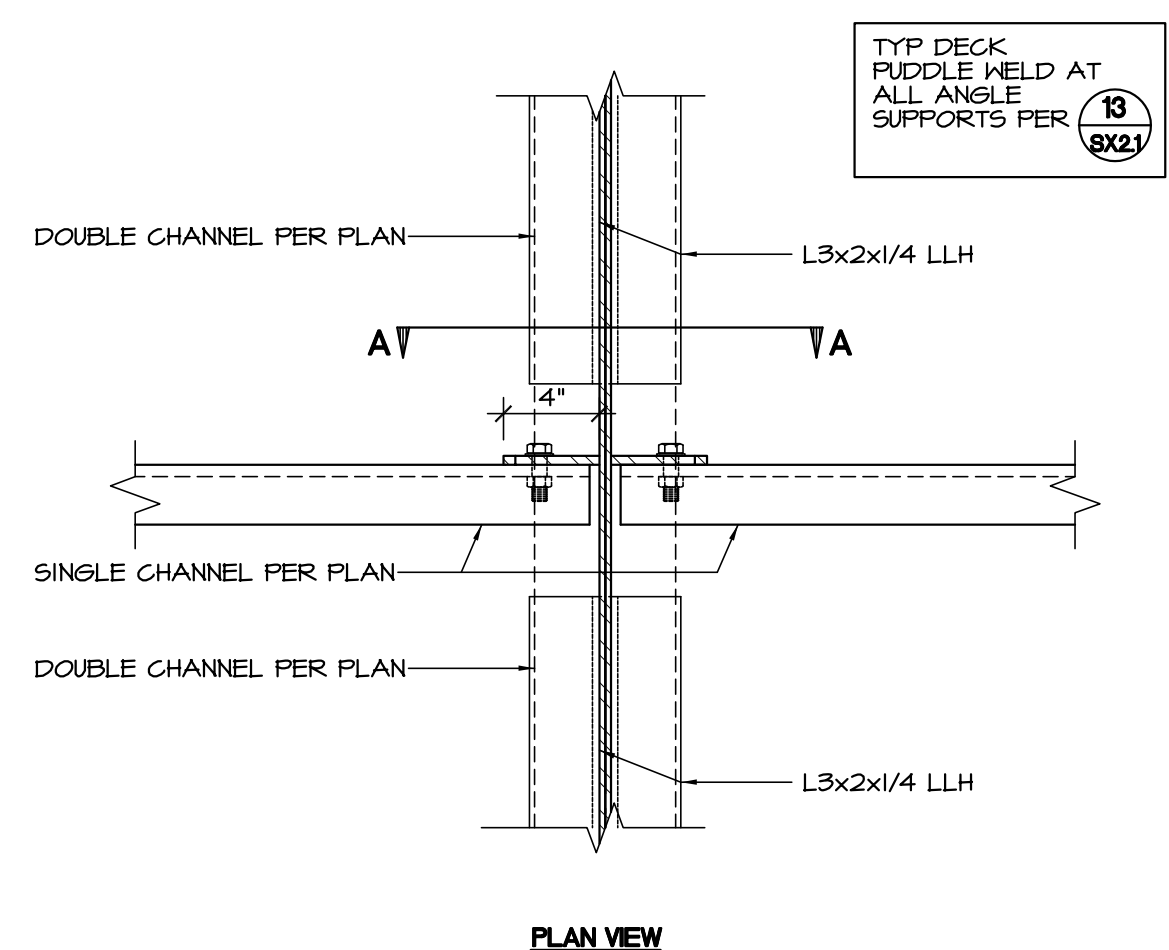
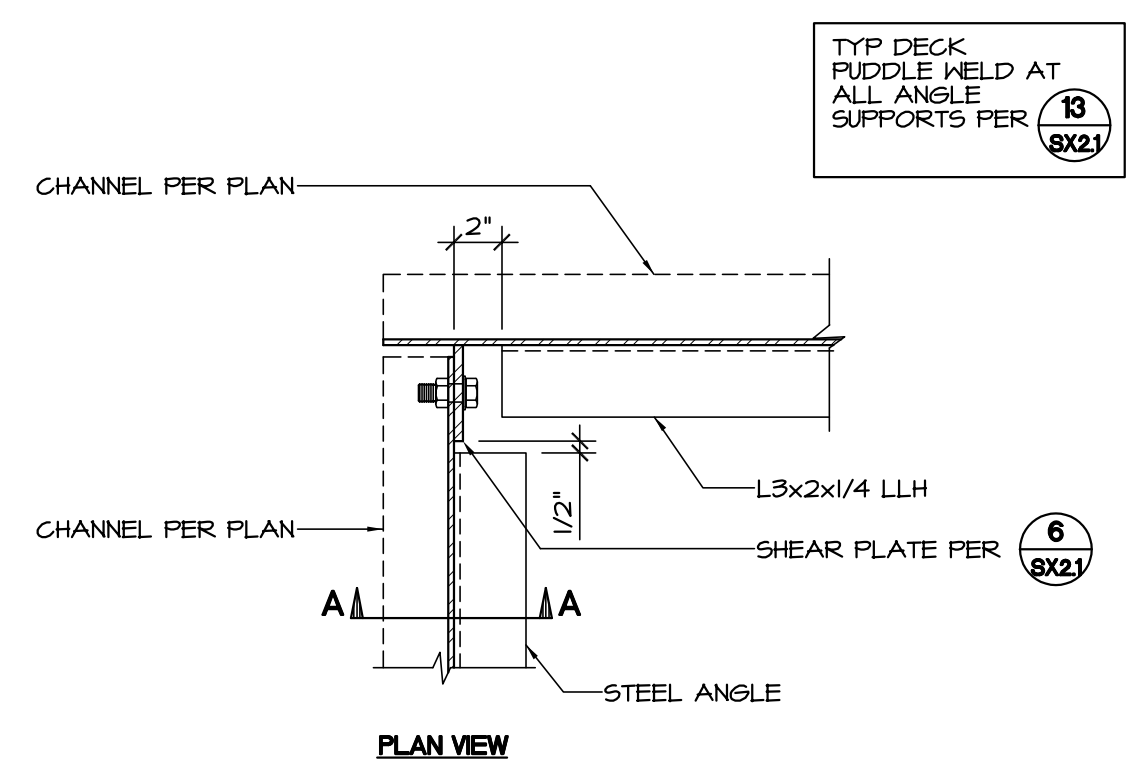
W BEAM-TO-CMU WALL CONN. DETAIL SCALE: 1" = 1'-0"

LEDGER TO CMU WALL SCALE: 1" = 1'-0"

LEDGER TO CMU WALL SCALE: 1" = 1'-0"

EMBED PLATE SCALE: 1" = 1'-0"

SCALE: 1" = 1'-0"









CHANNEL TO CHANNEL 12" - PARALLEL SCALE: 1 1/2" = 1'-0"

DOUBLE CHANNEL - PERPENDICULAR SCALE: 1 1/2" = 1'-0"

CHANNEL TO COLUMN SCALE: 1" = 1'-0"

LEDGER SCALE: 1 1/2" = 1'-0"

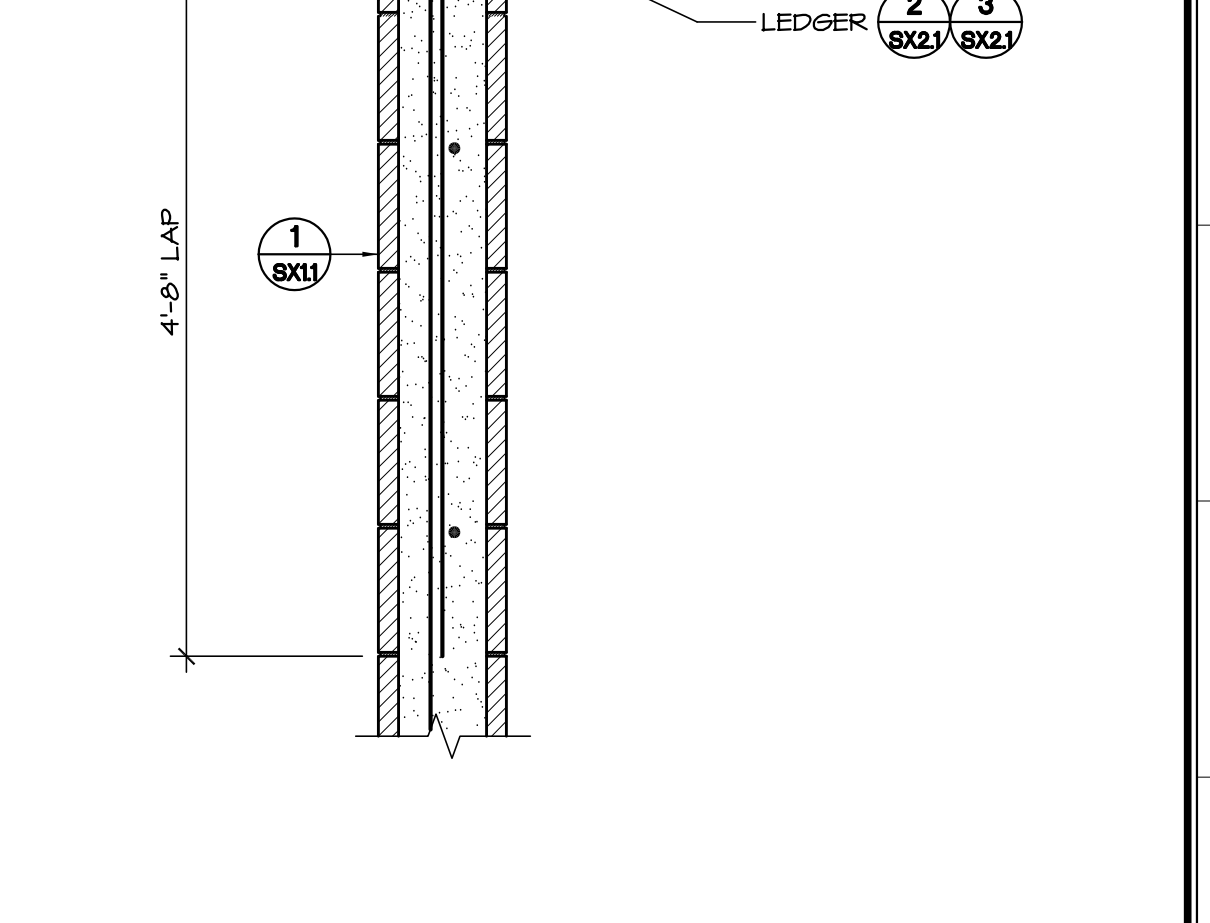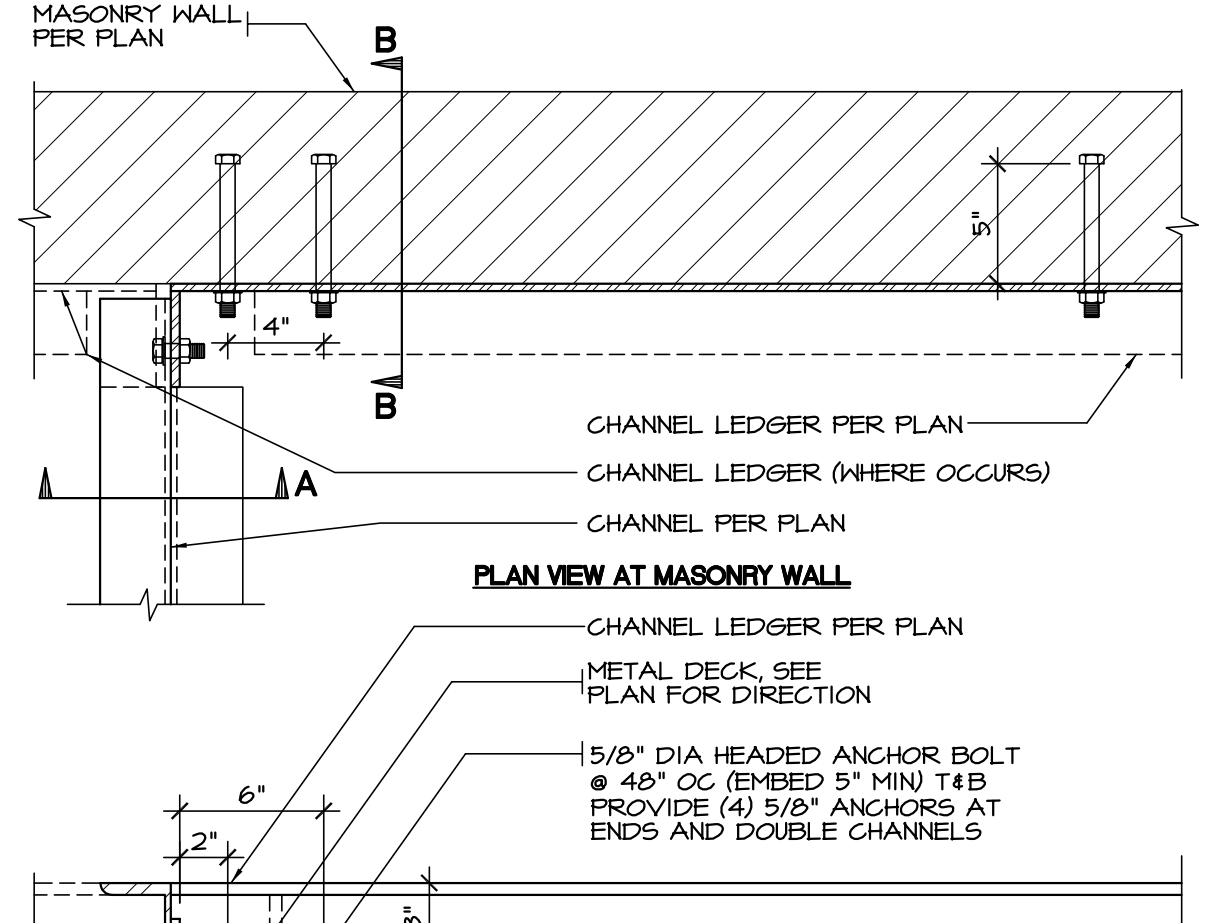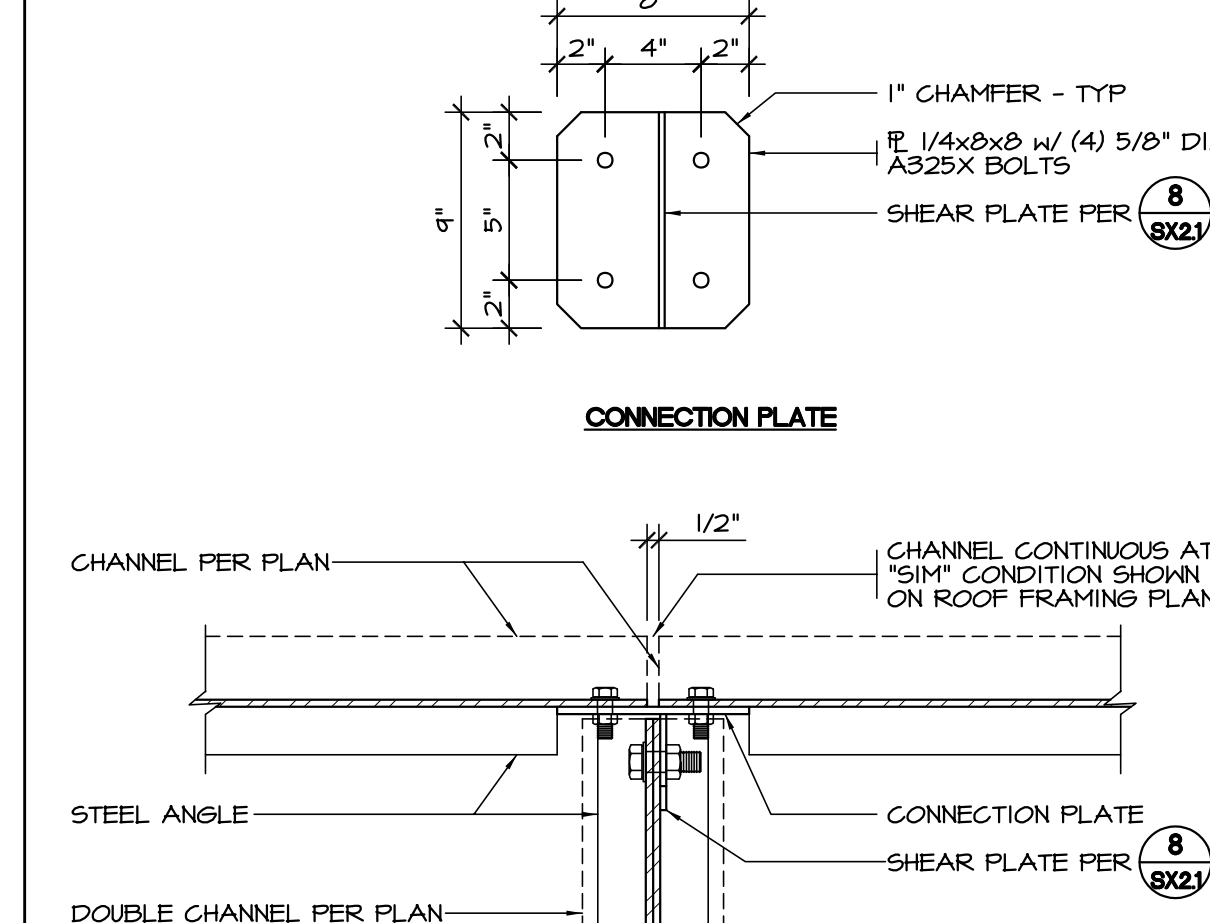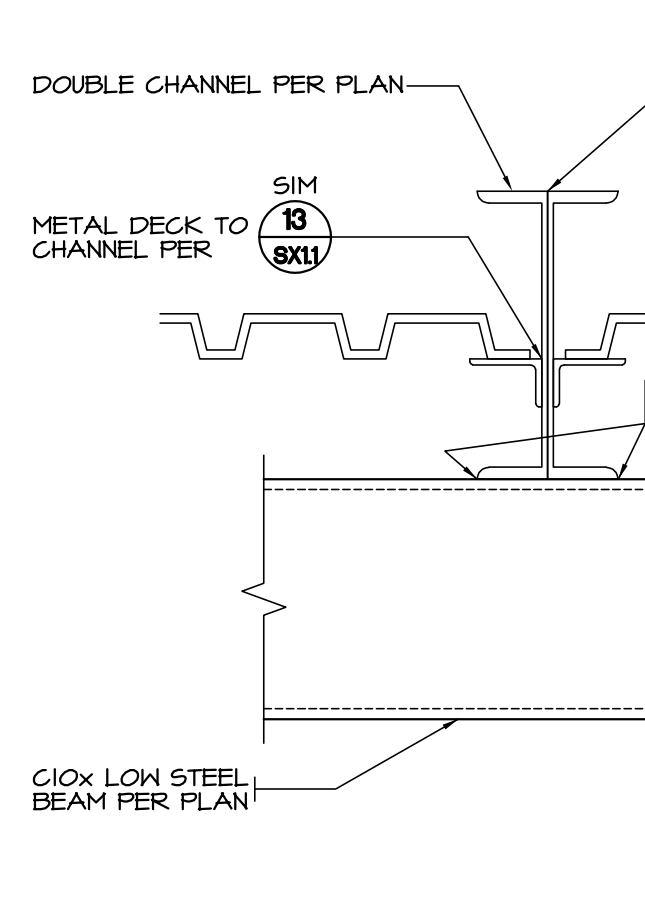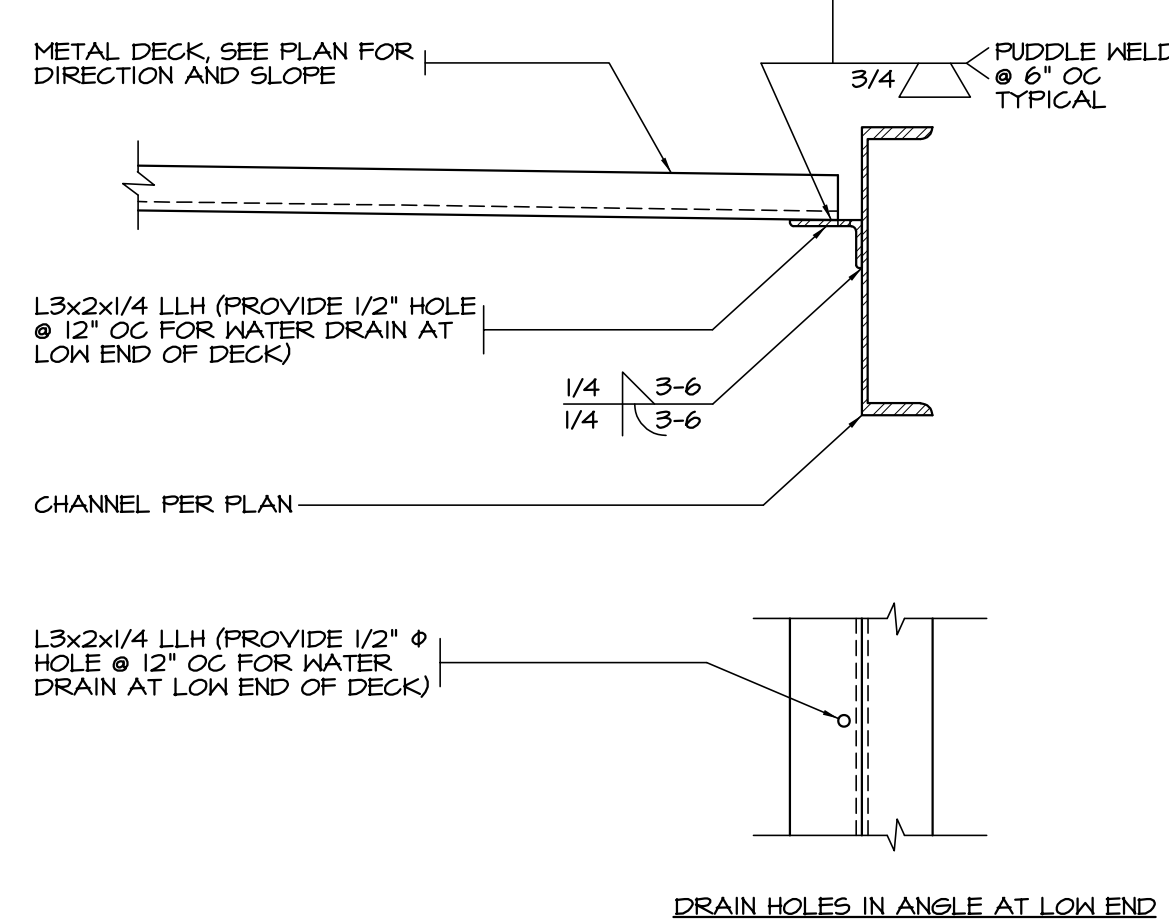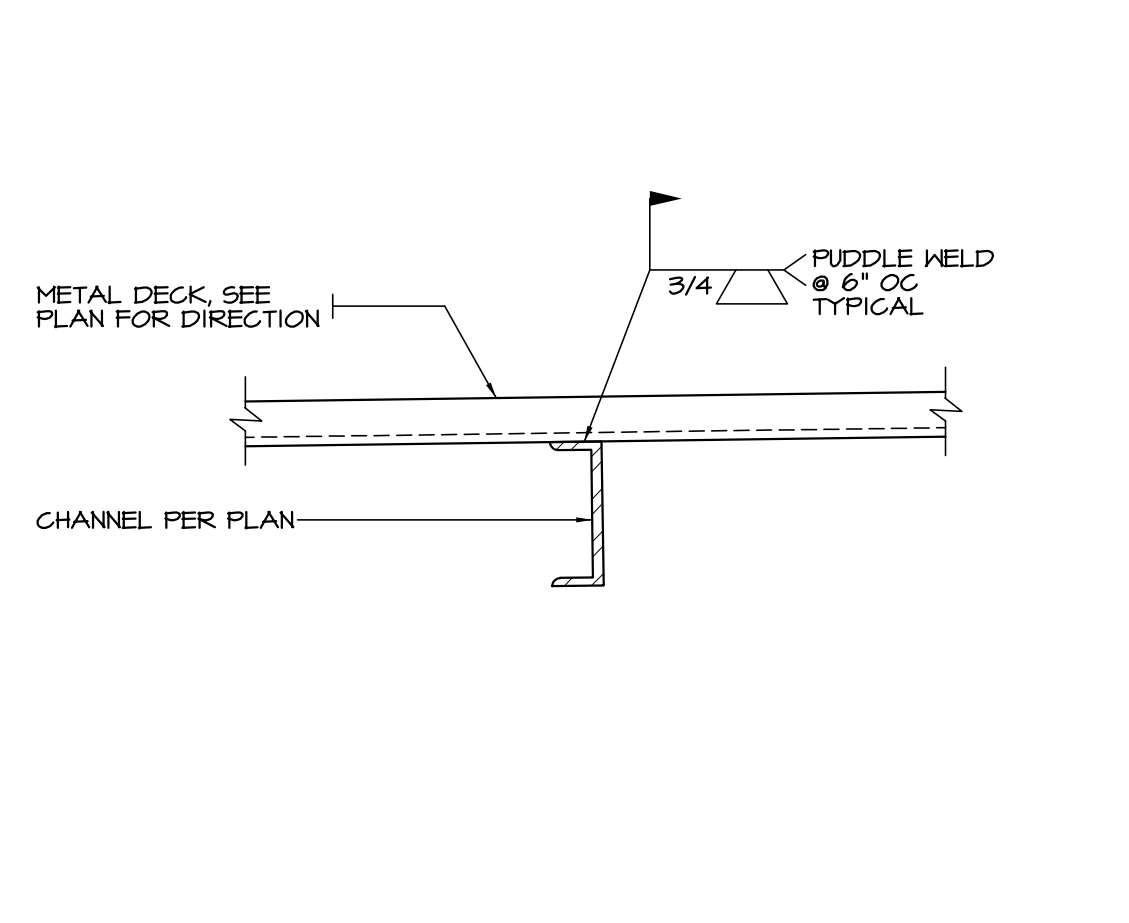SCALE: 1" = 1'-0"



MID SPAN CHANNEL SCALE: 1" = 1'-0"

METAL DECK TO CHANNEL SCALE: 1" = 1'-0"

LOW BEAM CONN DETAIL SCALE: 1" = 1'-0"

DOUBLE CHANNEL - PERPENDICULAR SCALE: 1 1/2" = 1'-0"

CHANNEL TO WALL SCALE: 1 1/2" = 1'-0"

SCALE: 1" = 1'-0"


TYPICAL PARAPET SCALE: 1" = 1'-0"

**Sanders, INC.**  
 Architecture/Engineering  
 102 INDUSTRY WAY, SUITE A  
 EL CENTRO, CA 92243  
 760 353 5440 FAX 760 353 5442












Project Title  
**IMPERIAL VALLEY COLLEGE  
 RESTROOM/CONCESSION BUILDING**

Sheet Title  
**FRAMING DETAILS**

Document Date 04-01-22	Project Number 22-091V
Date Last Revised 12-08-22	Reference Sheet SX2.1
Sheet Number AD-2_SX2.1	

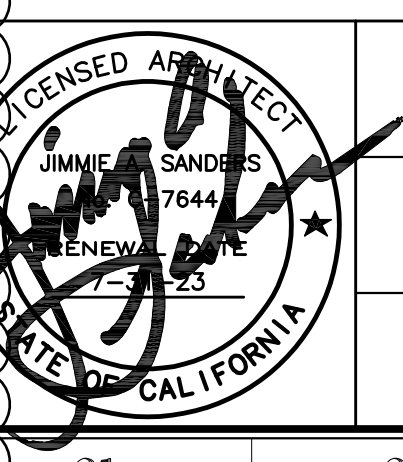



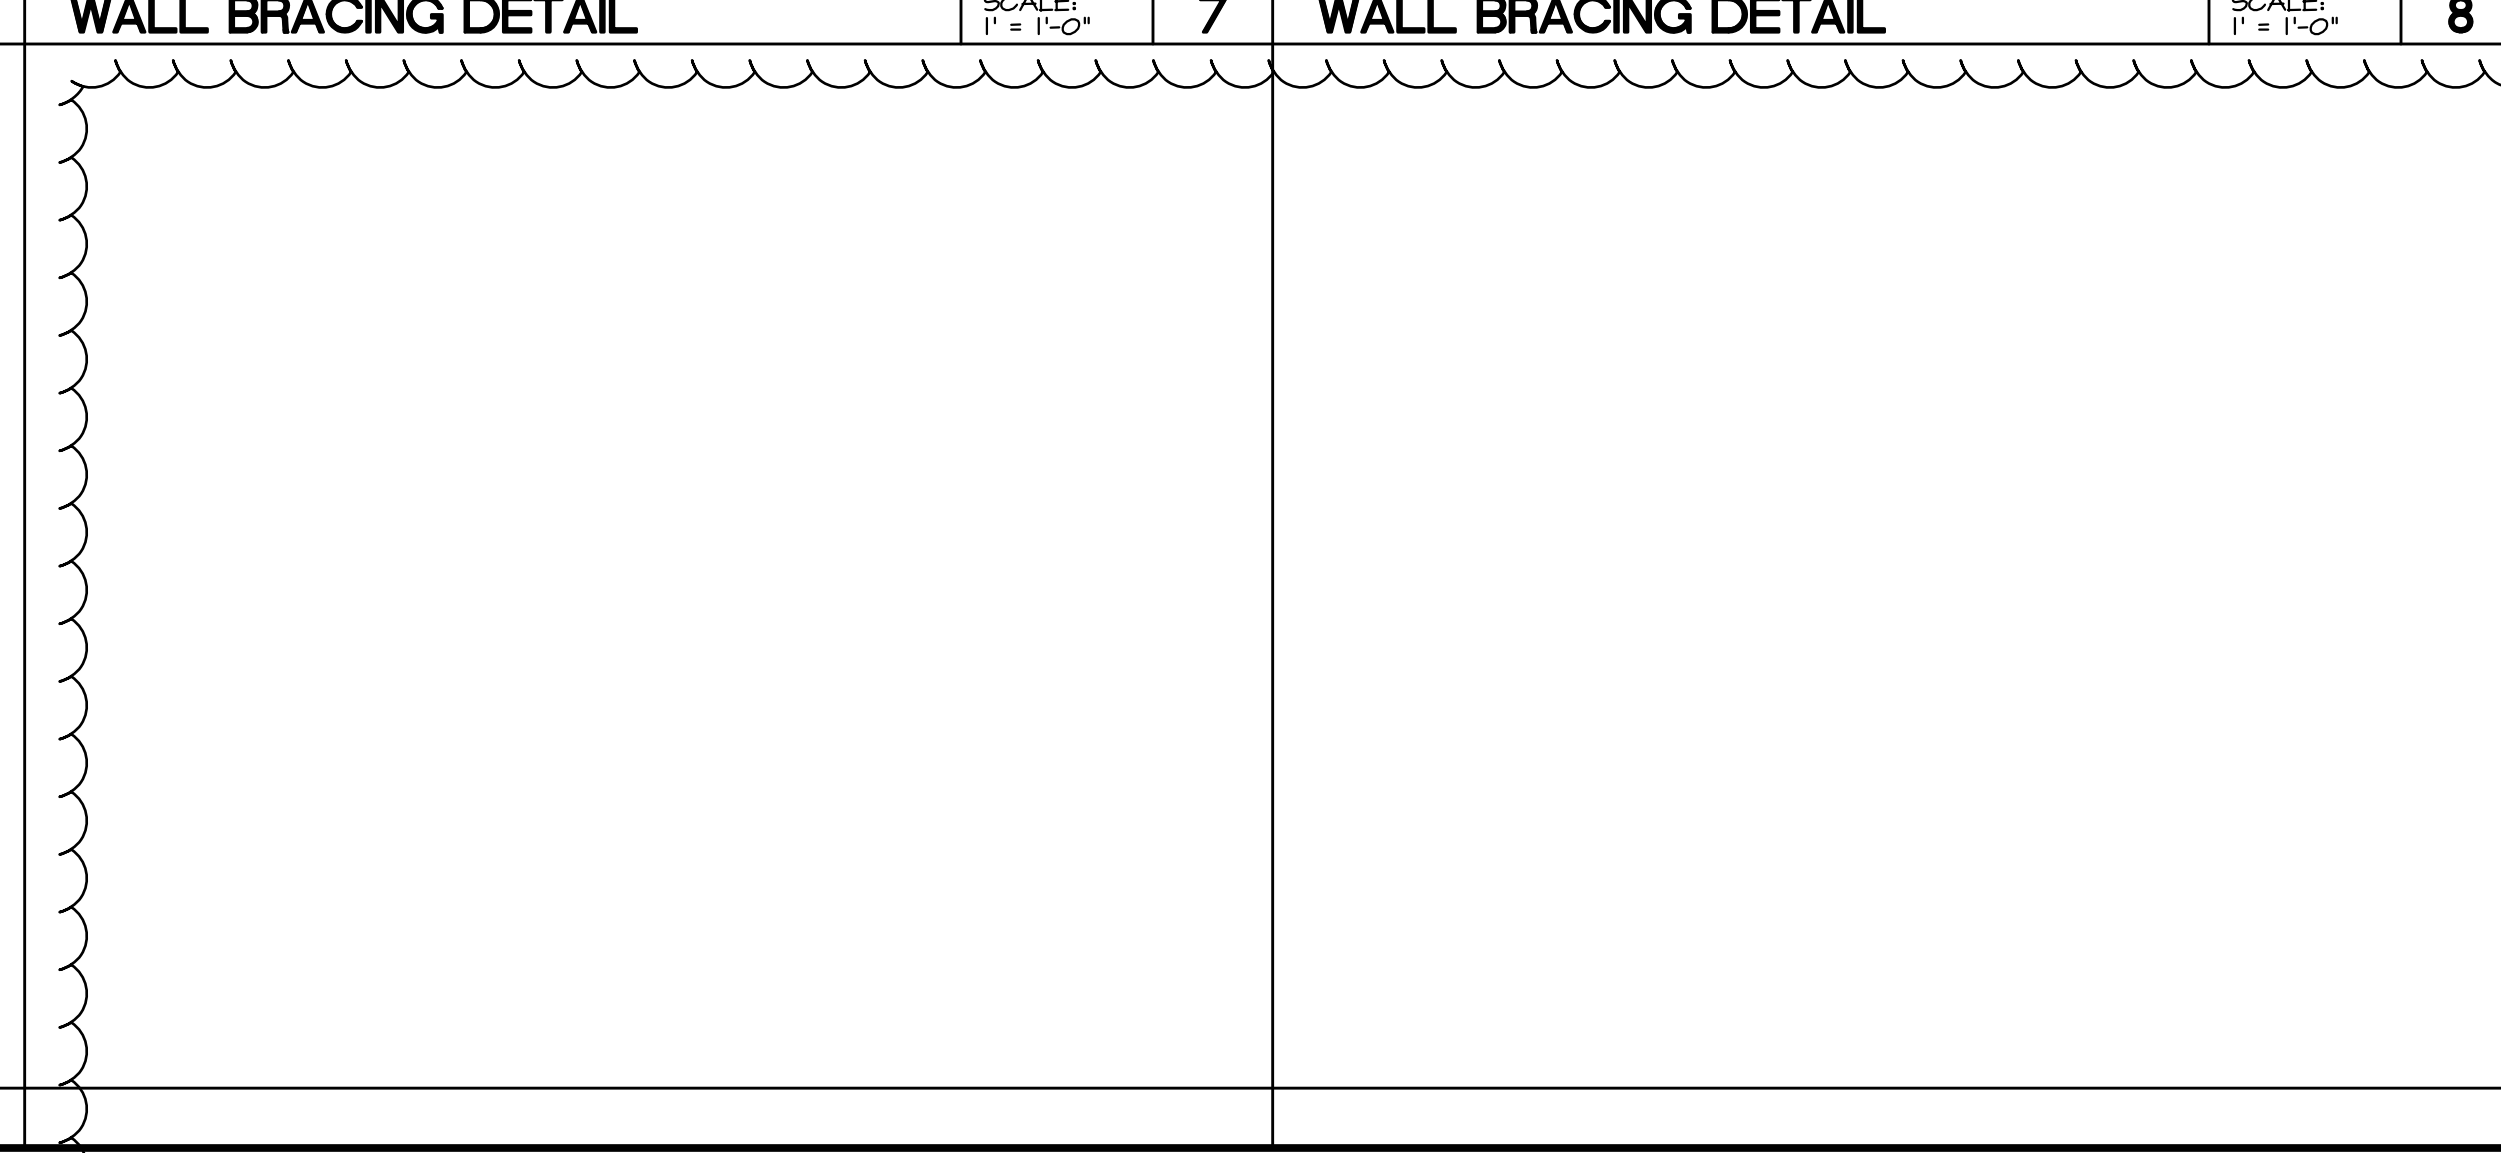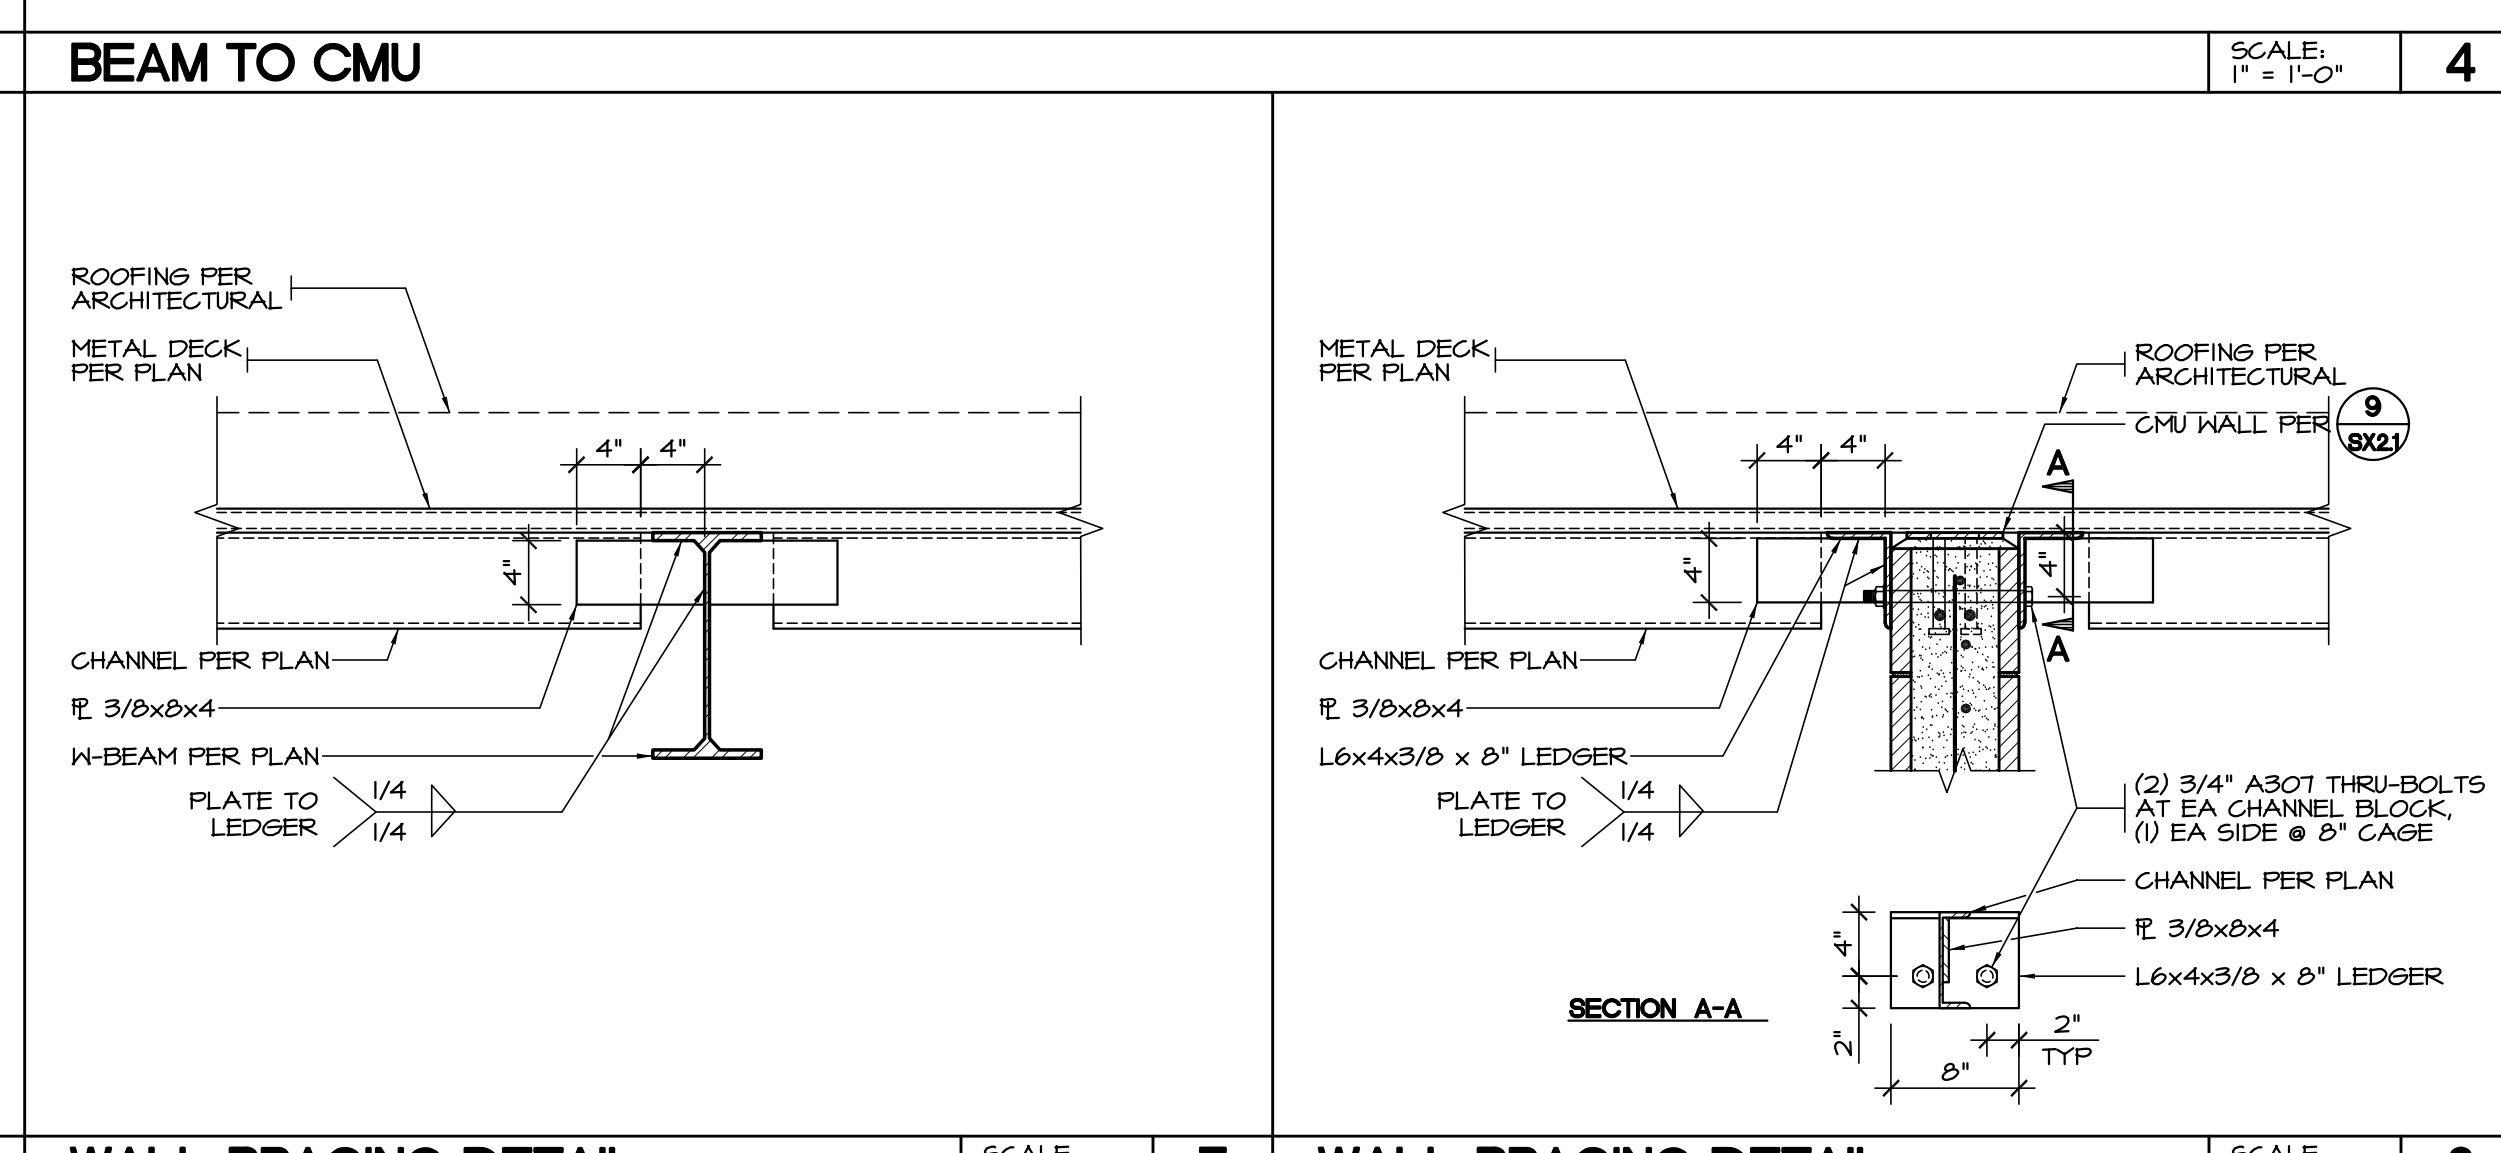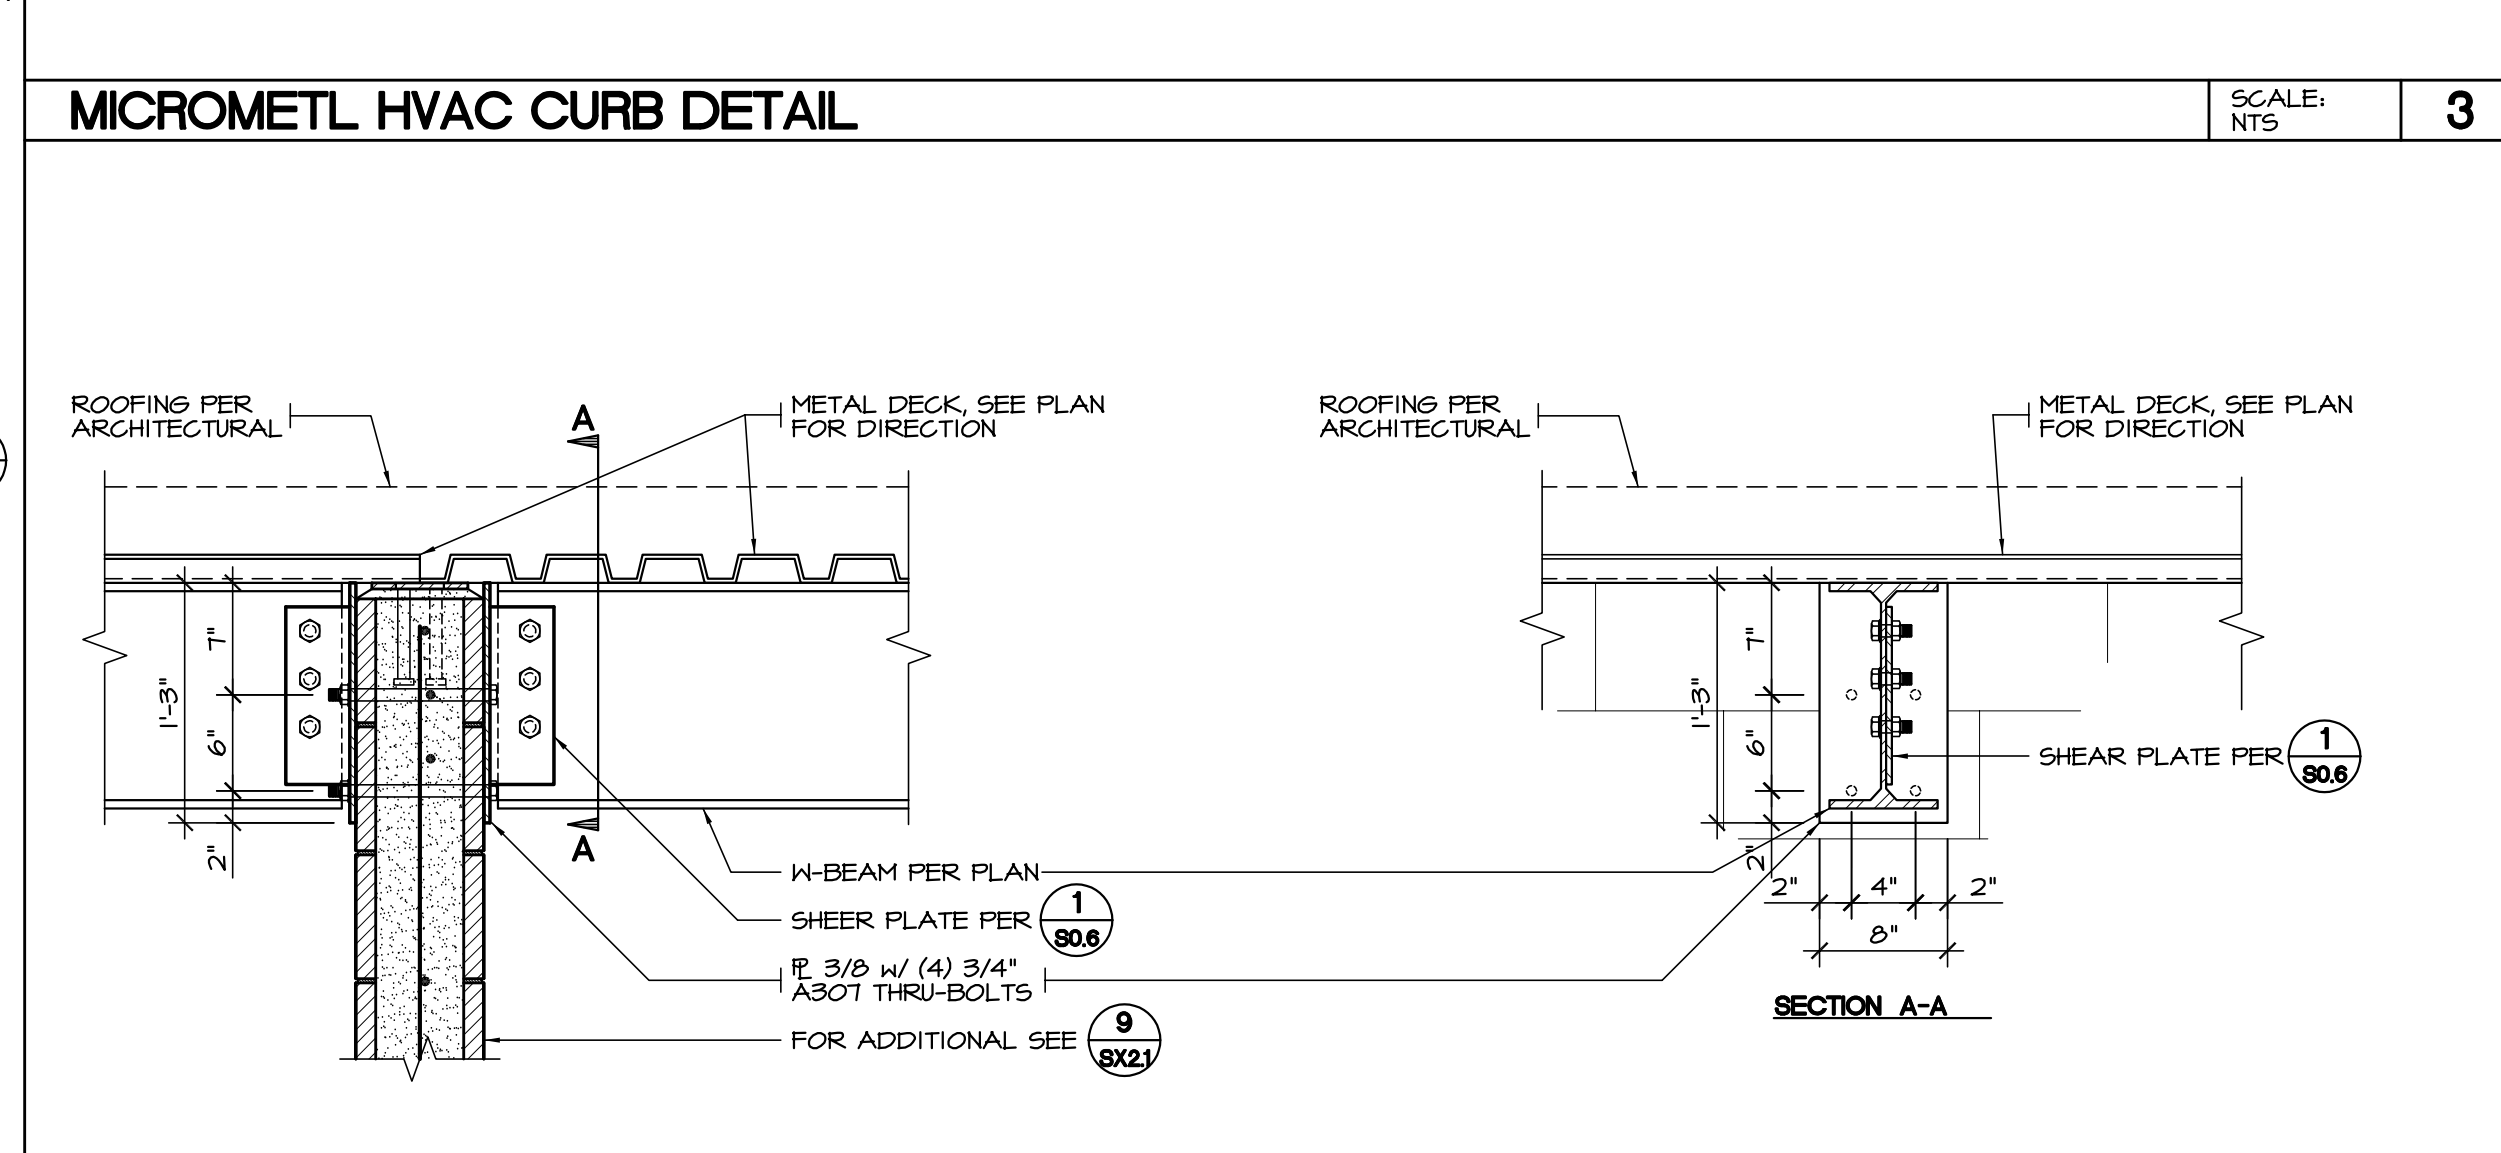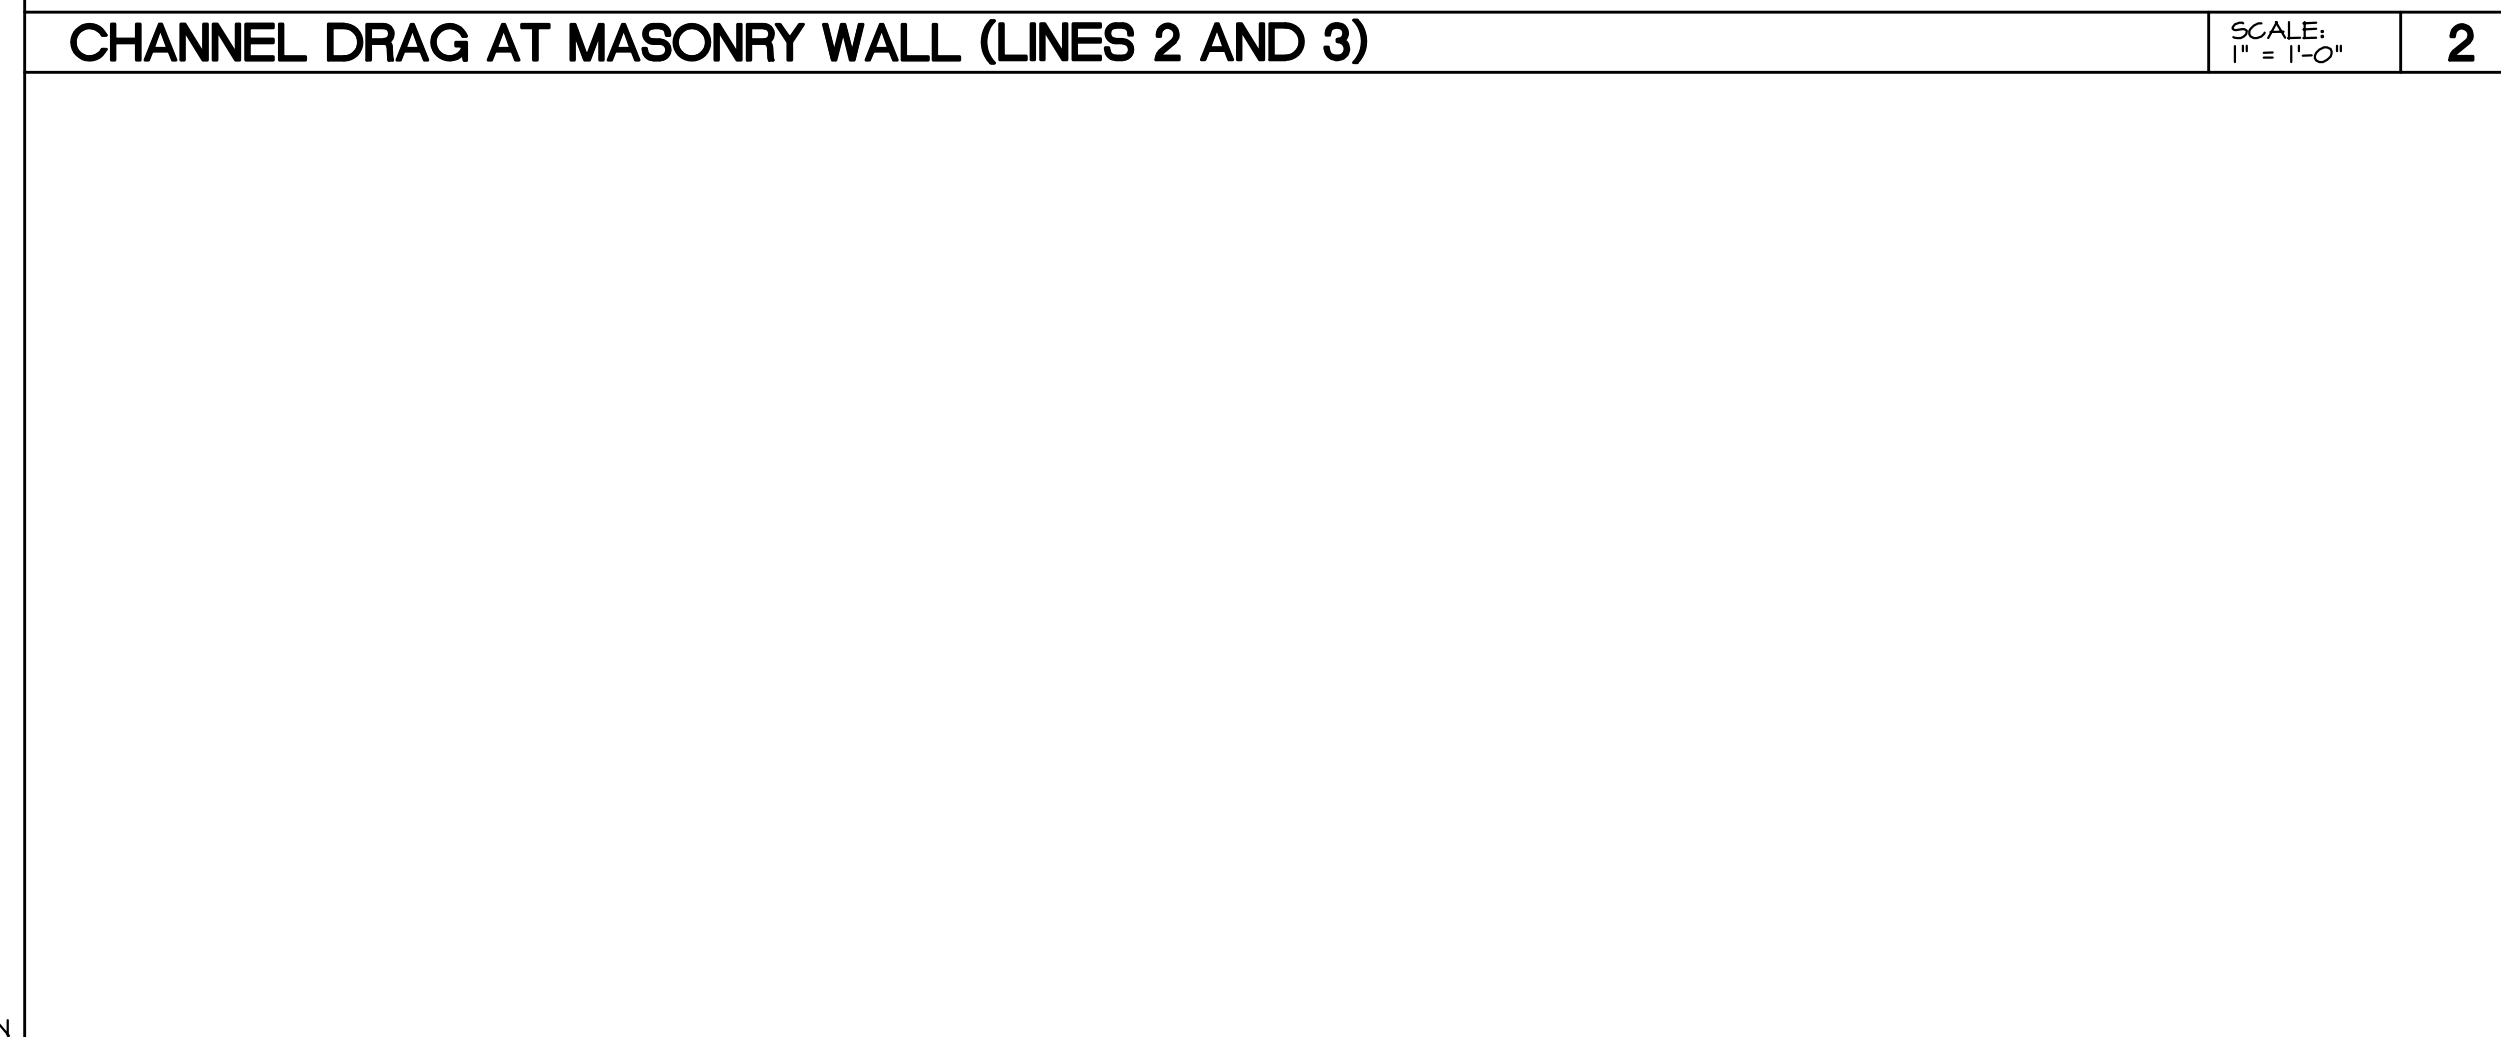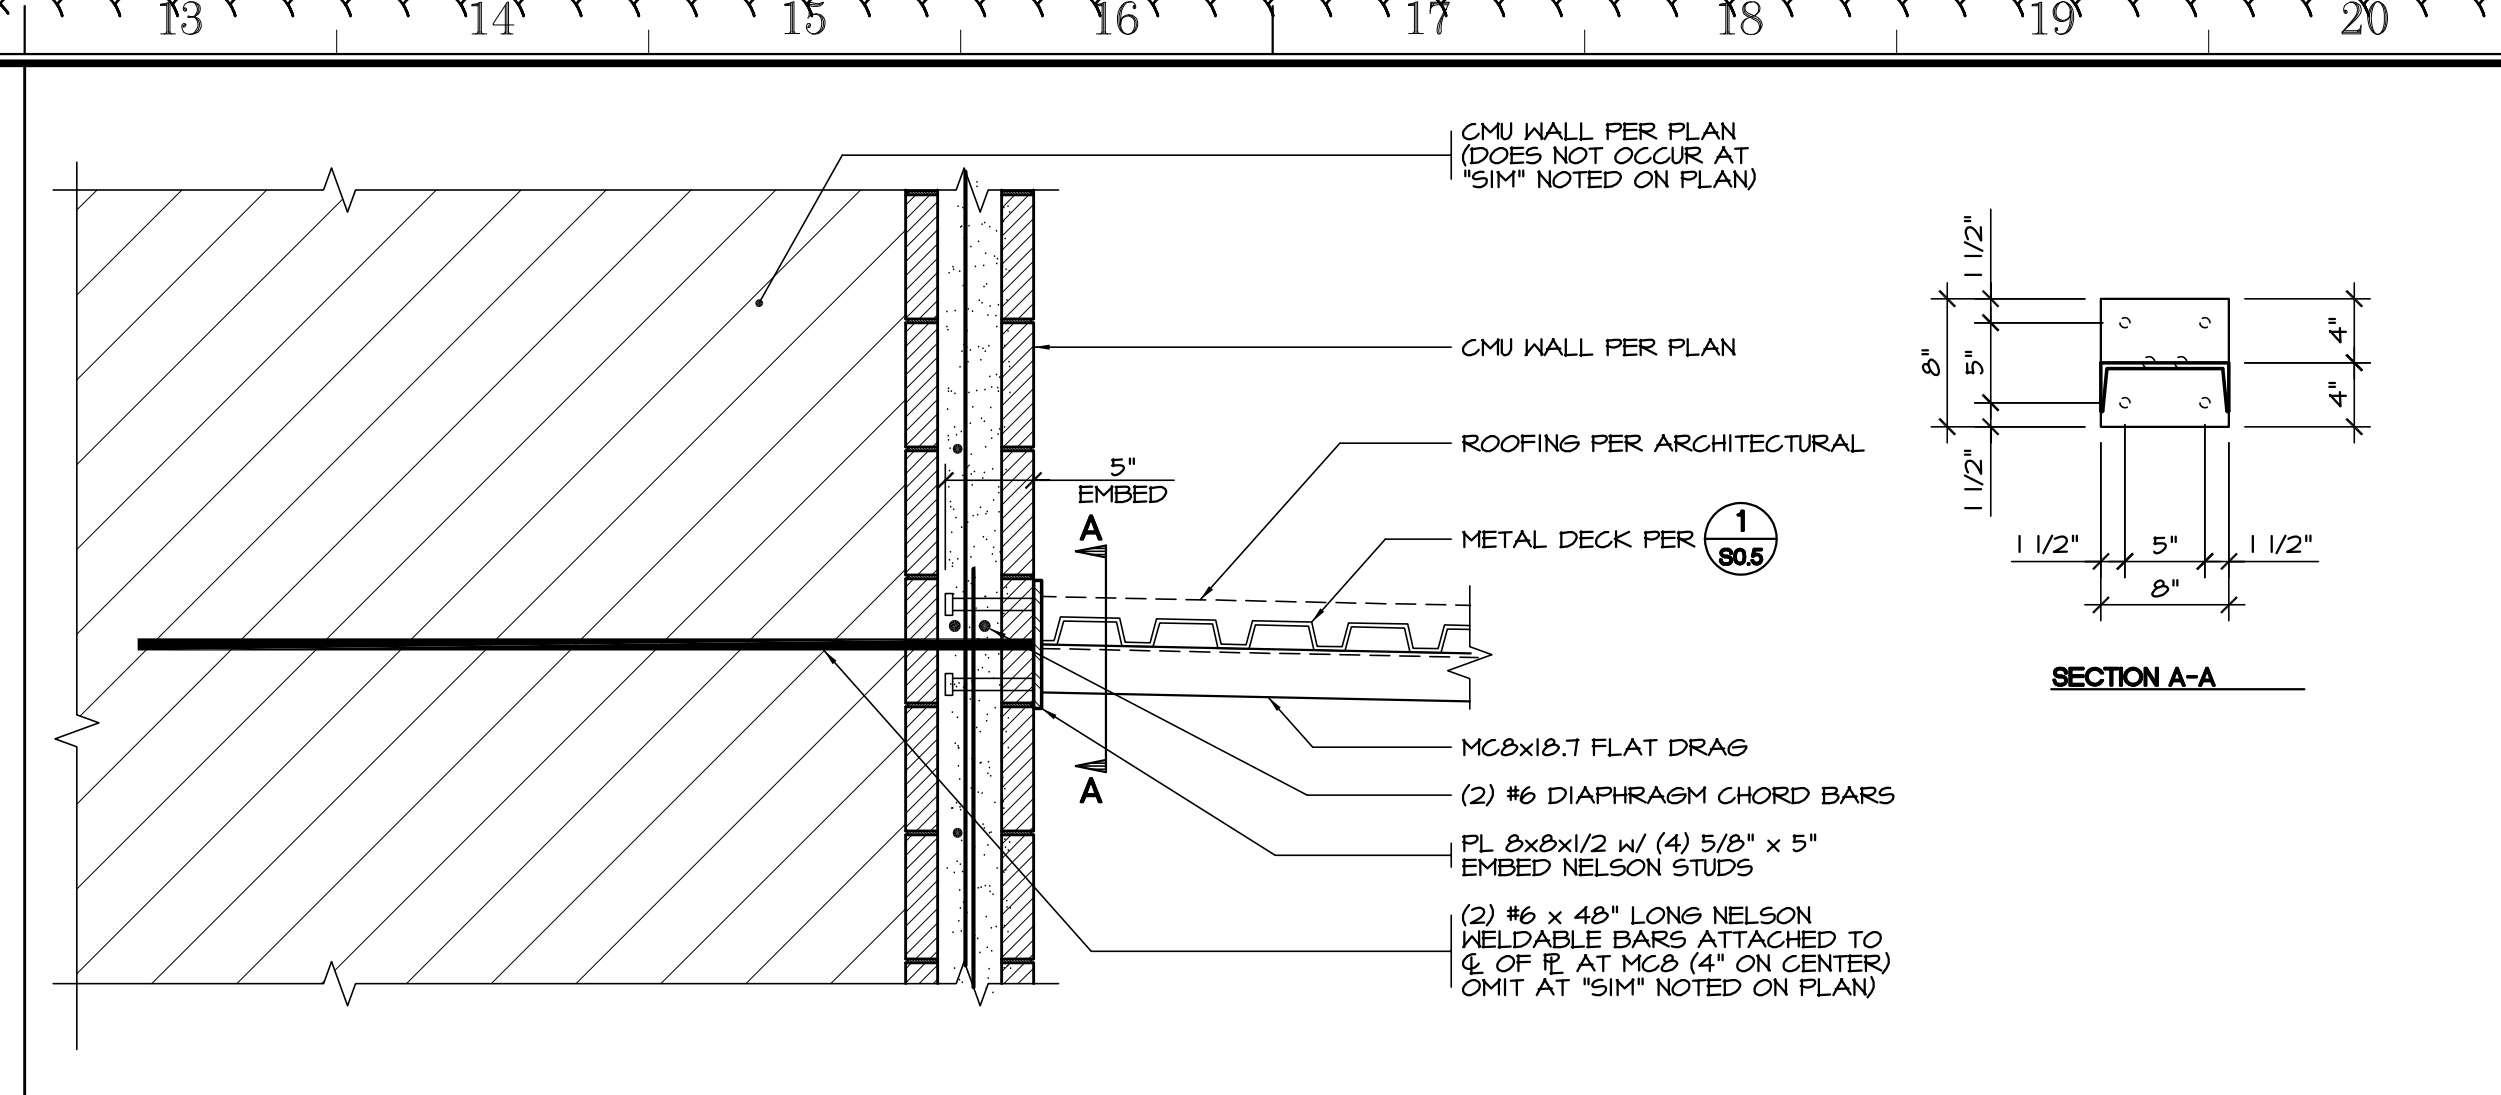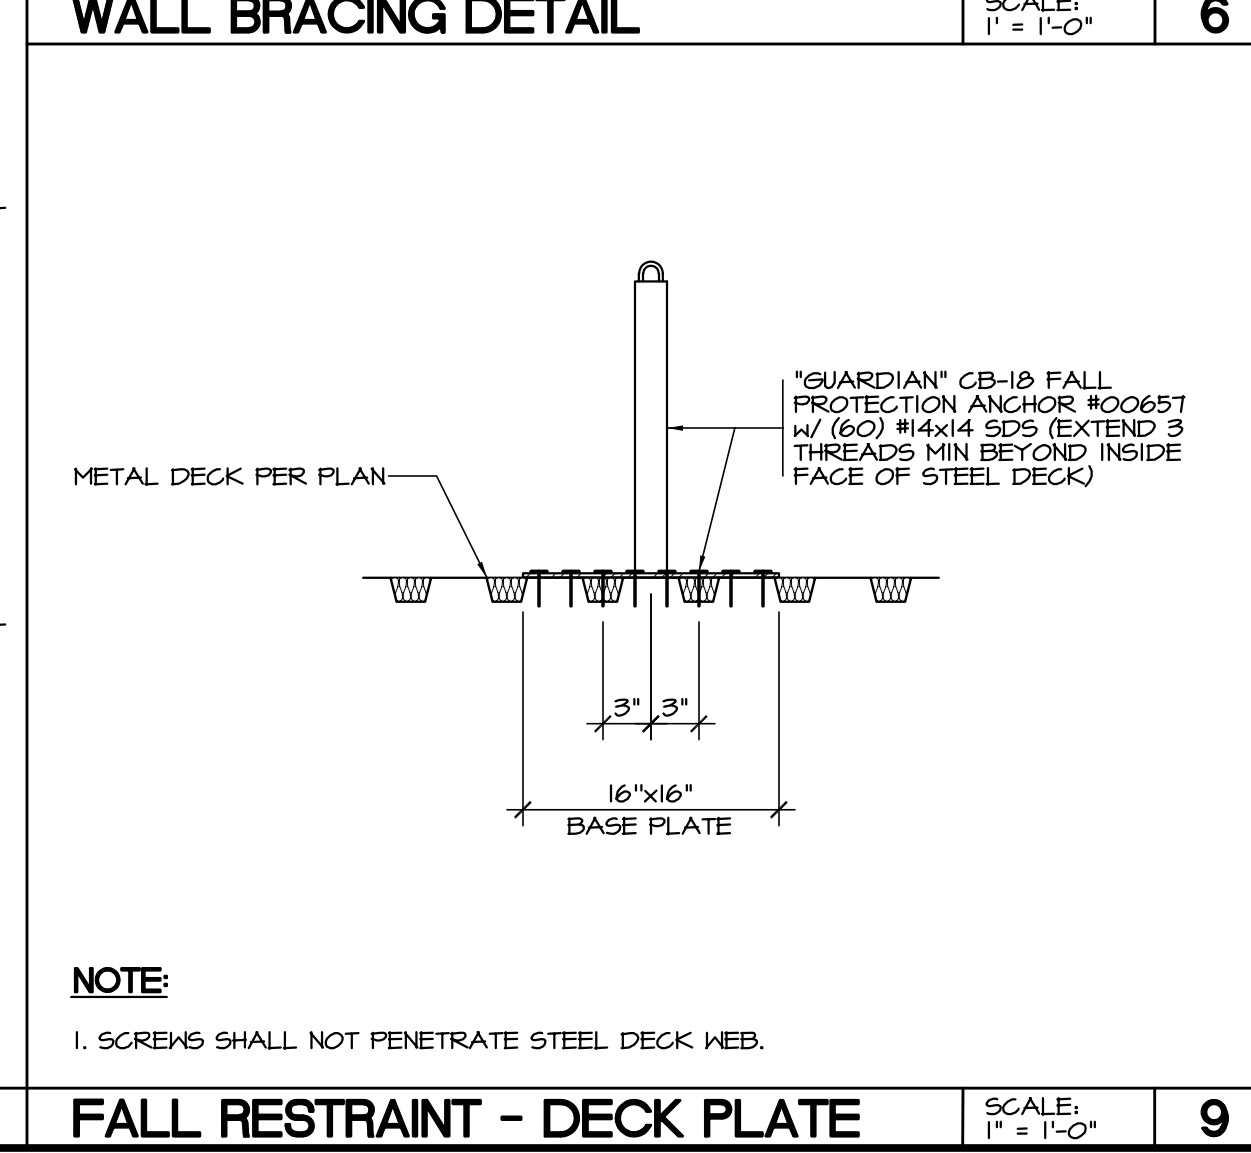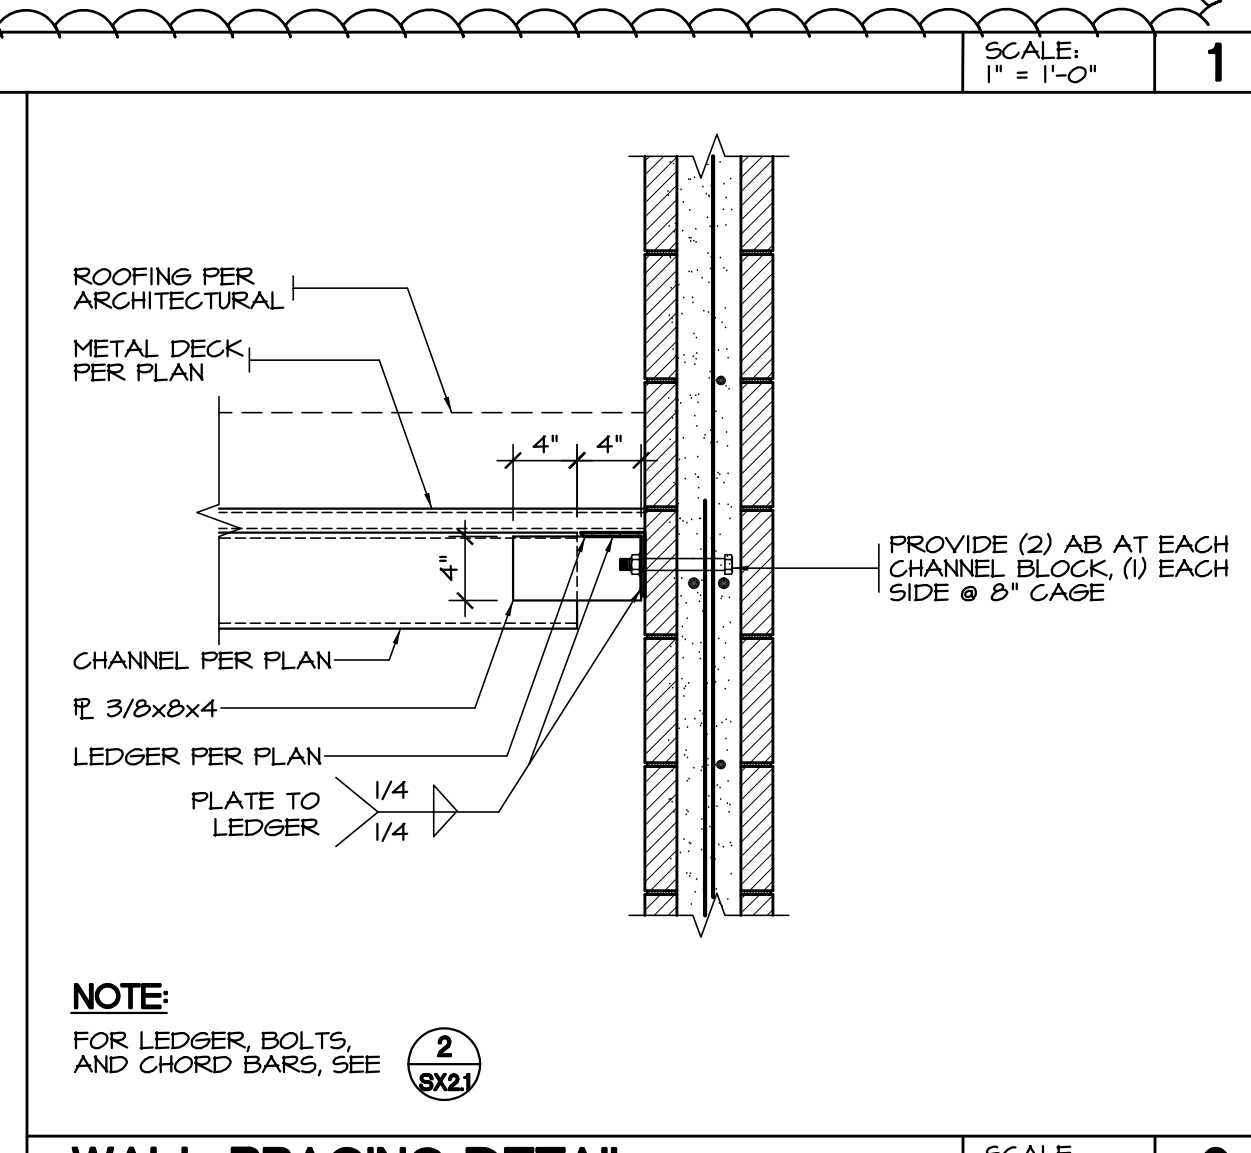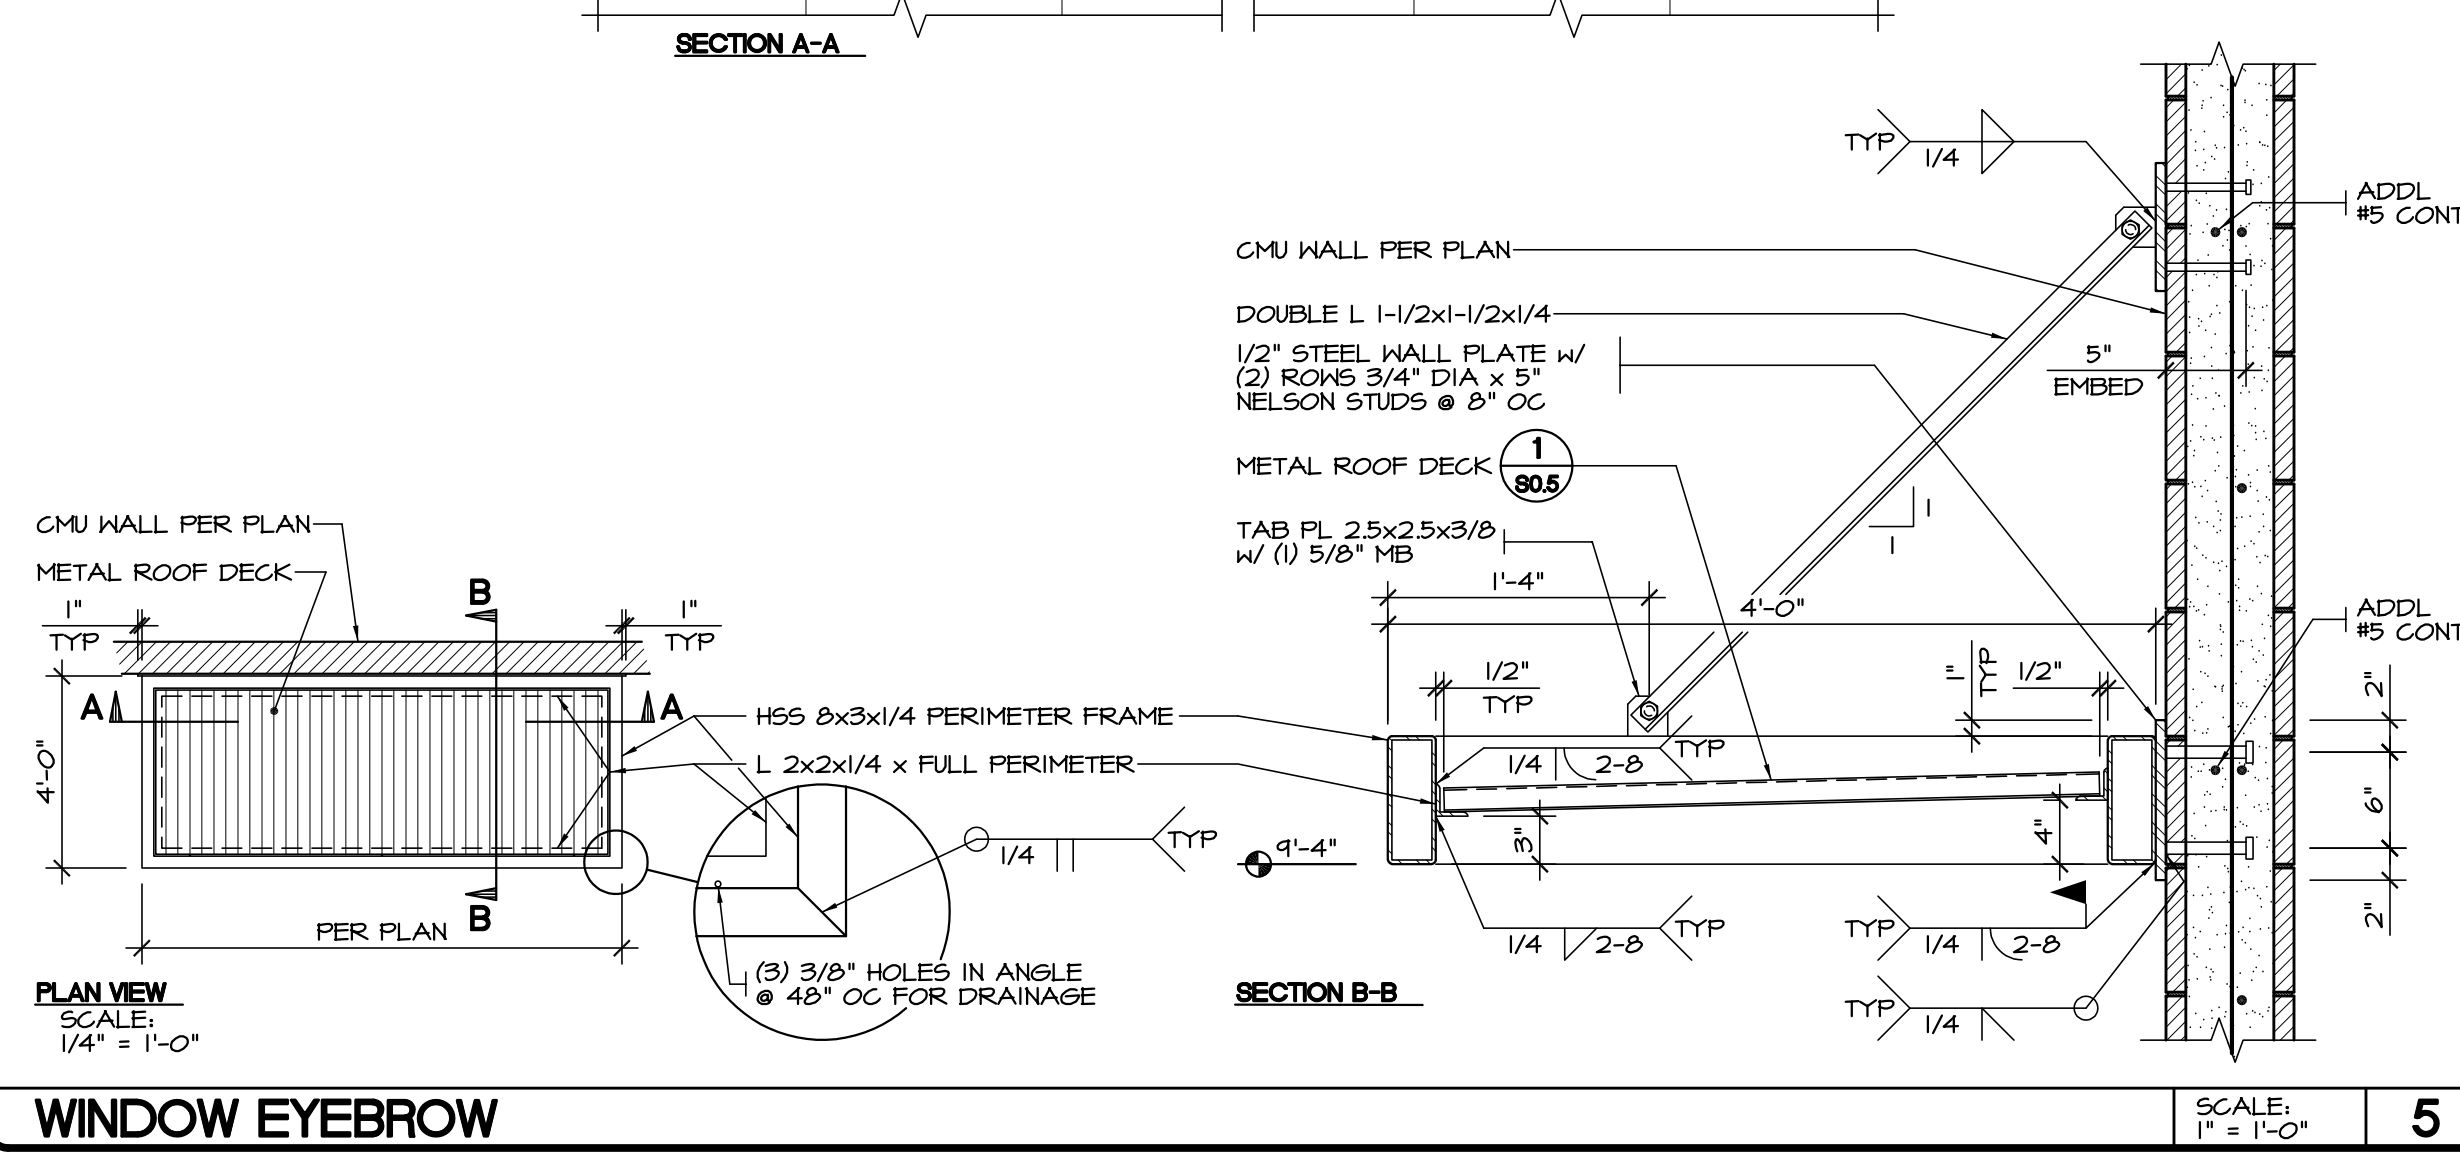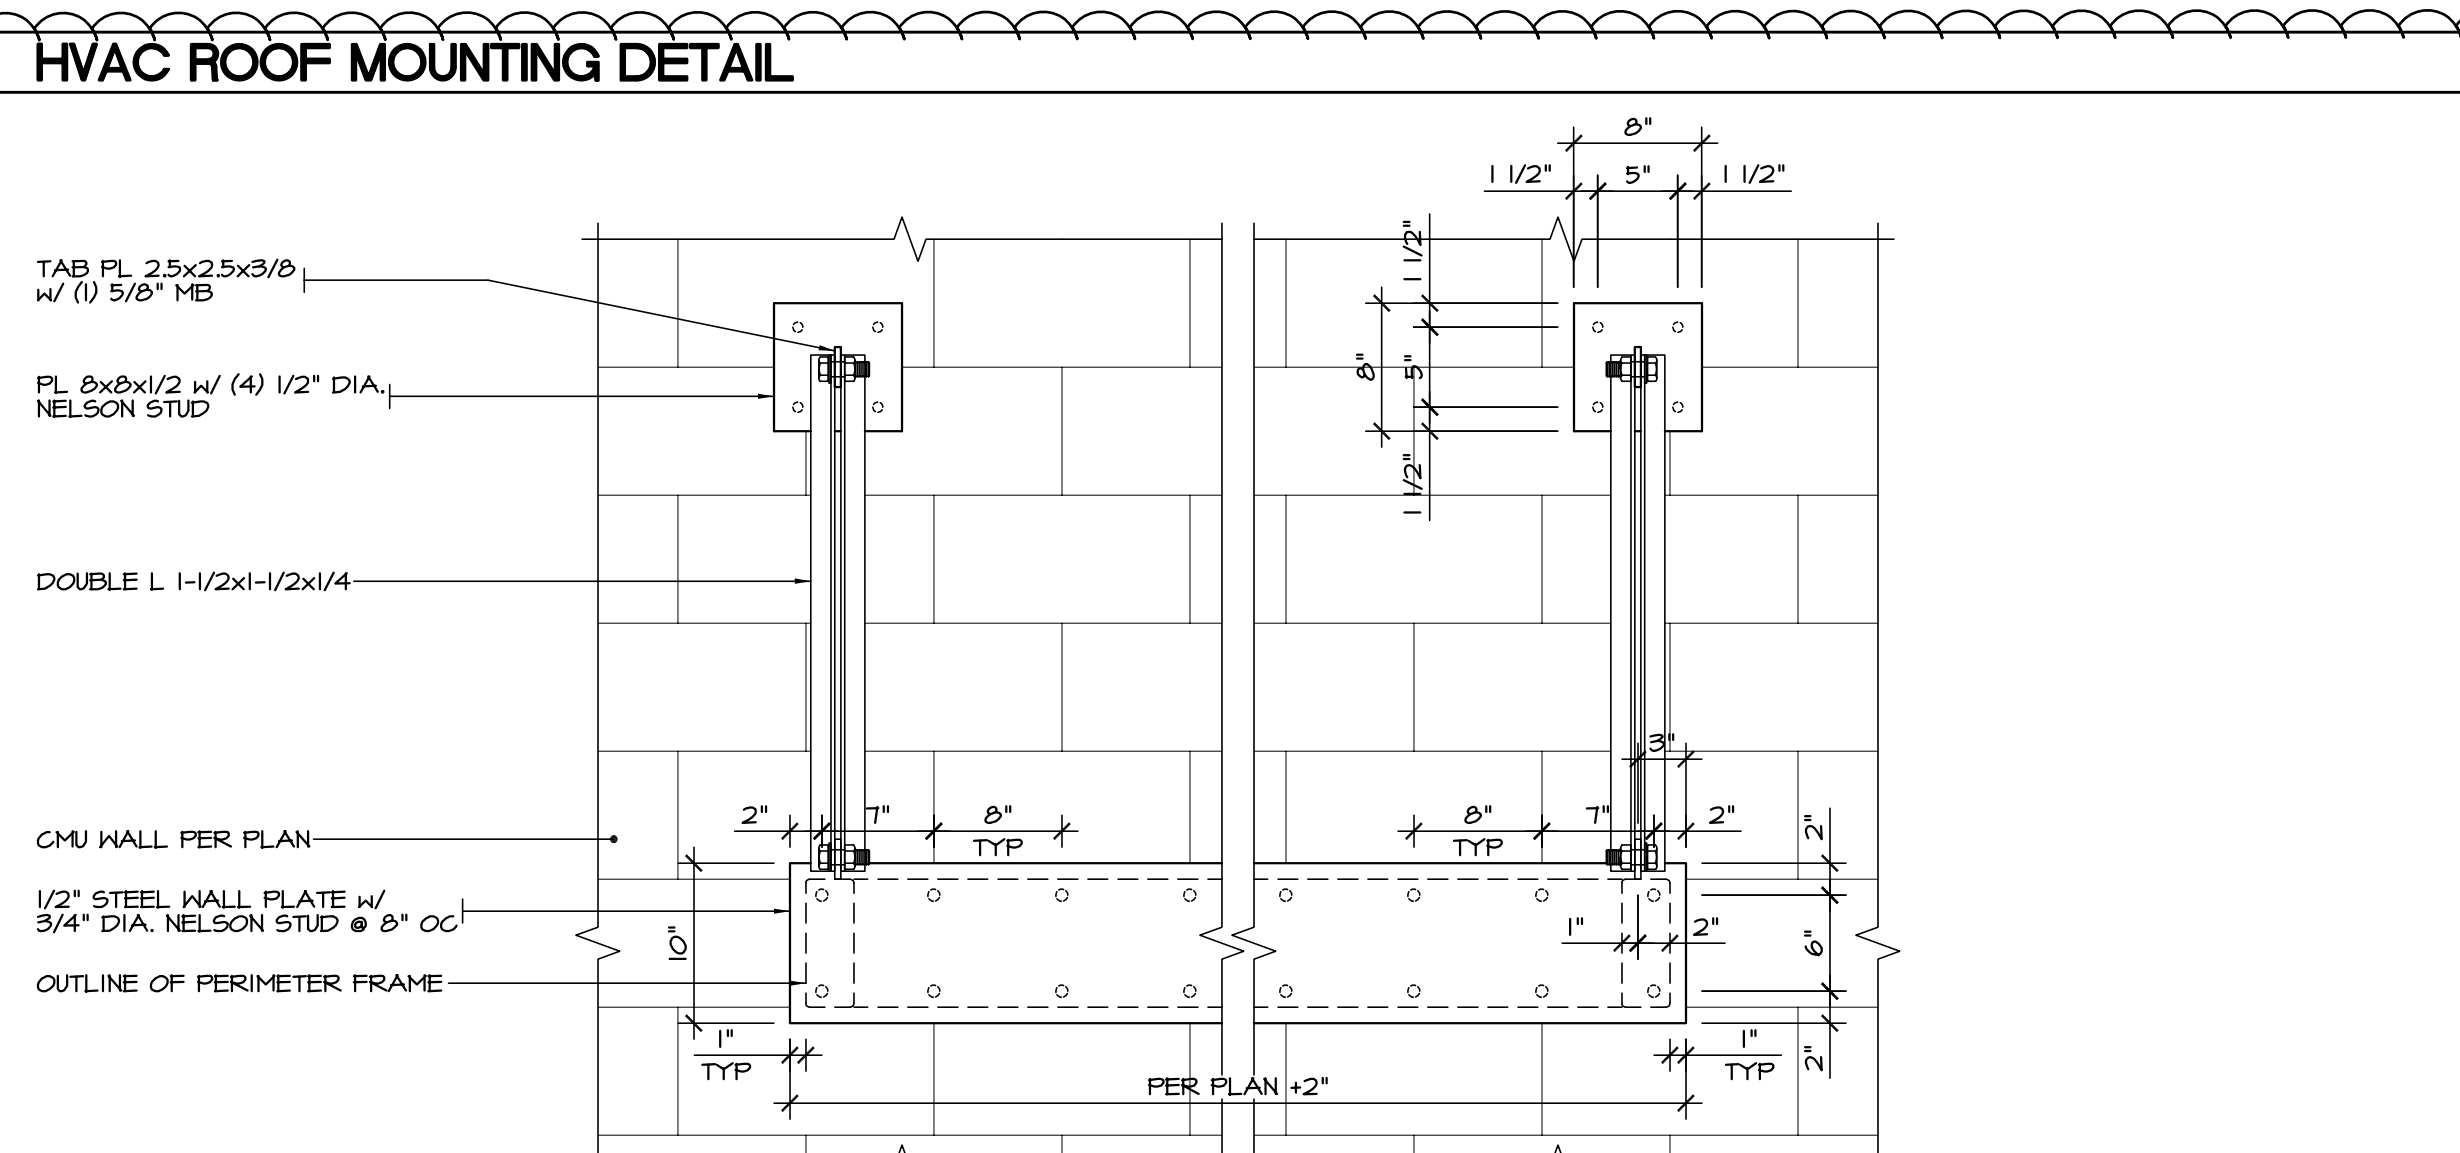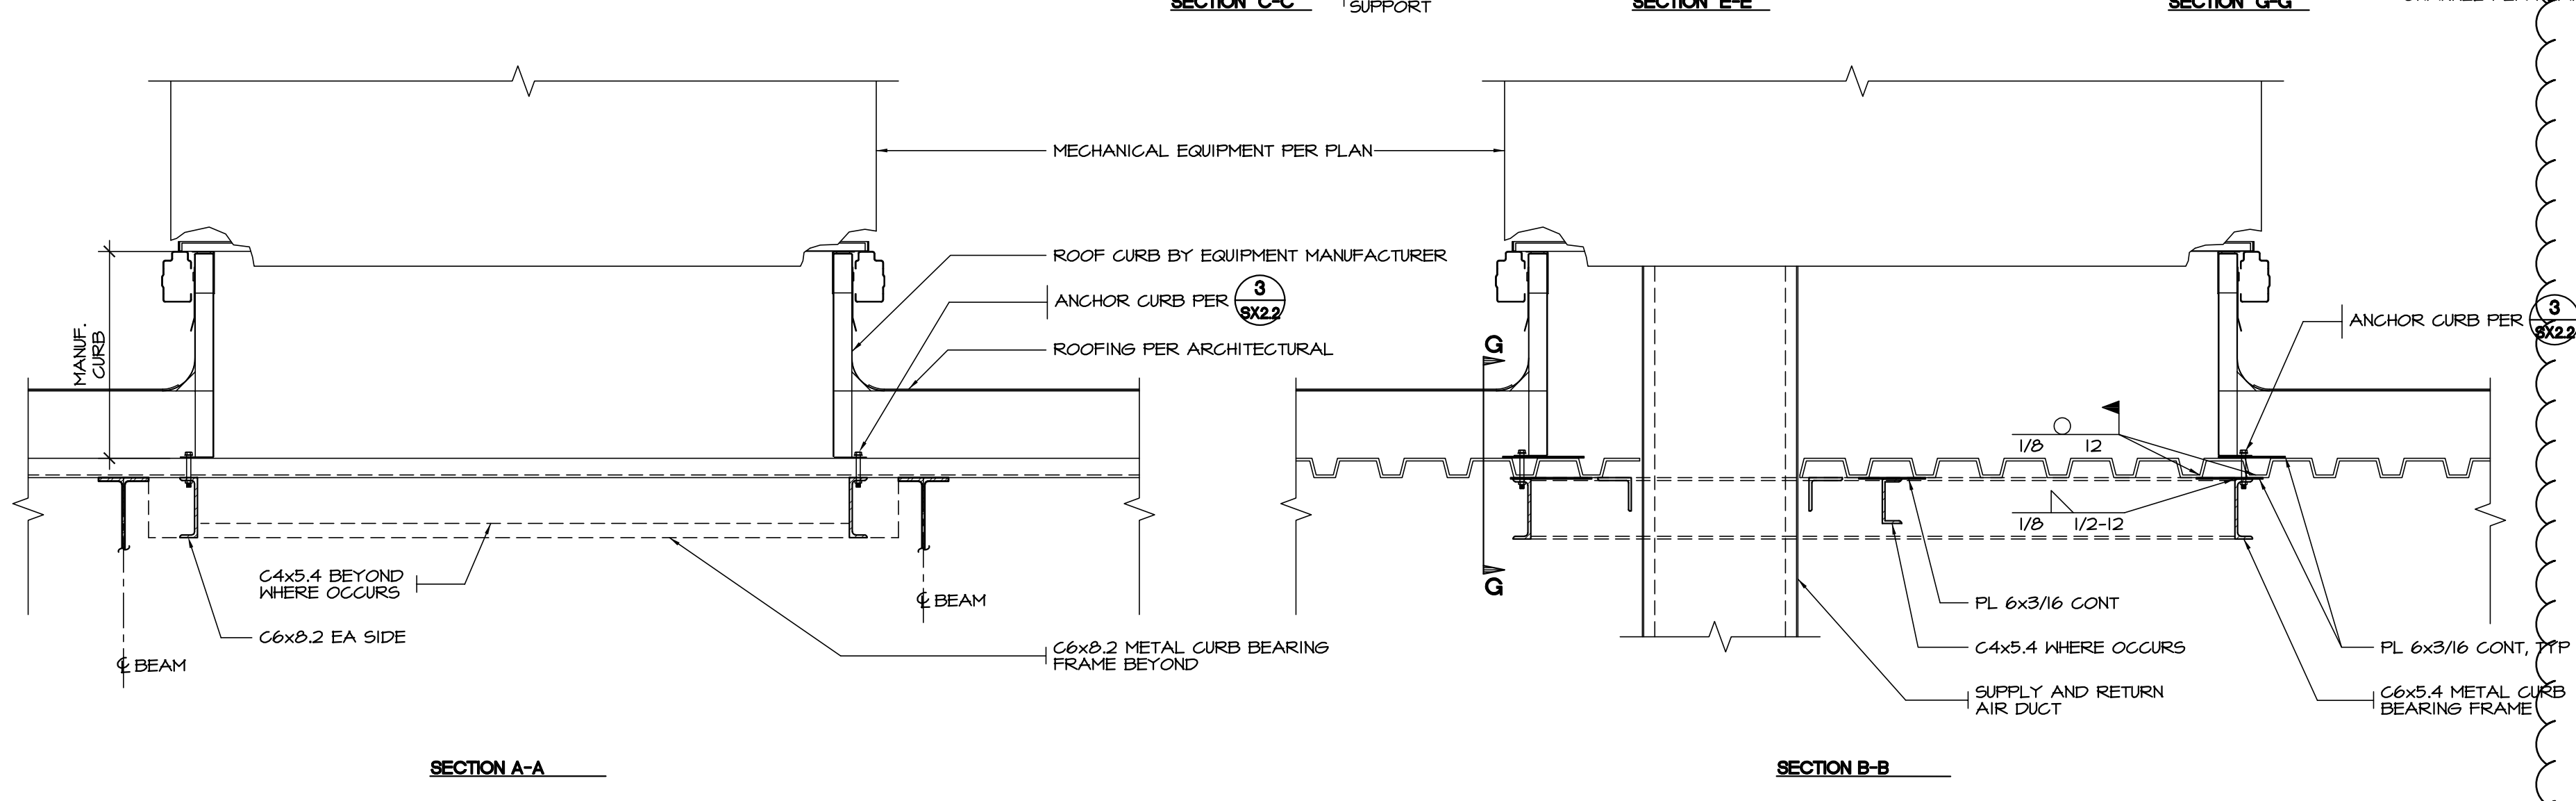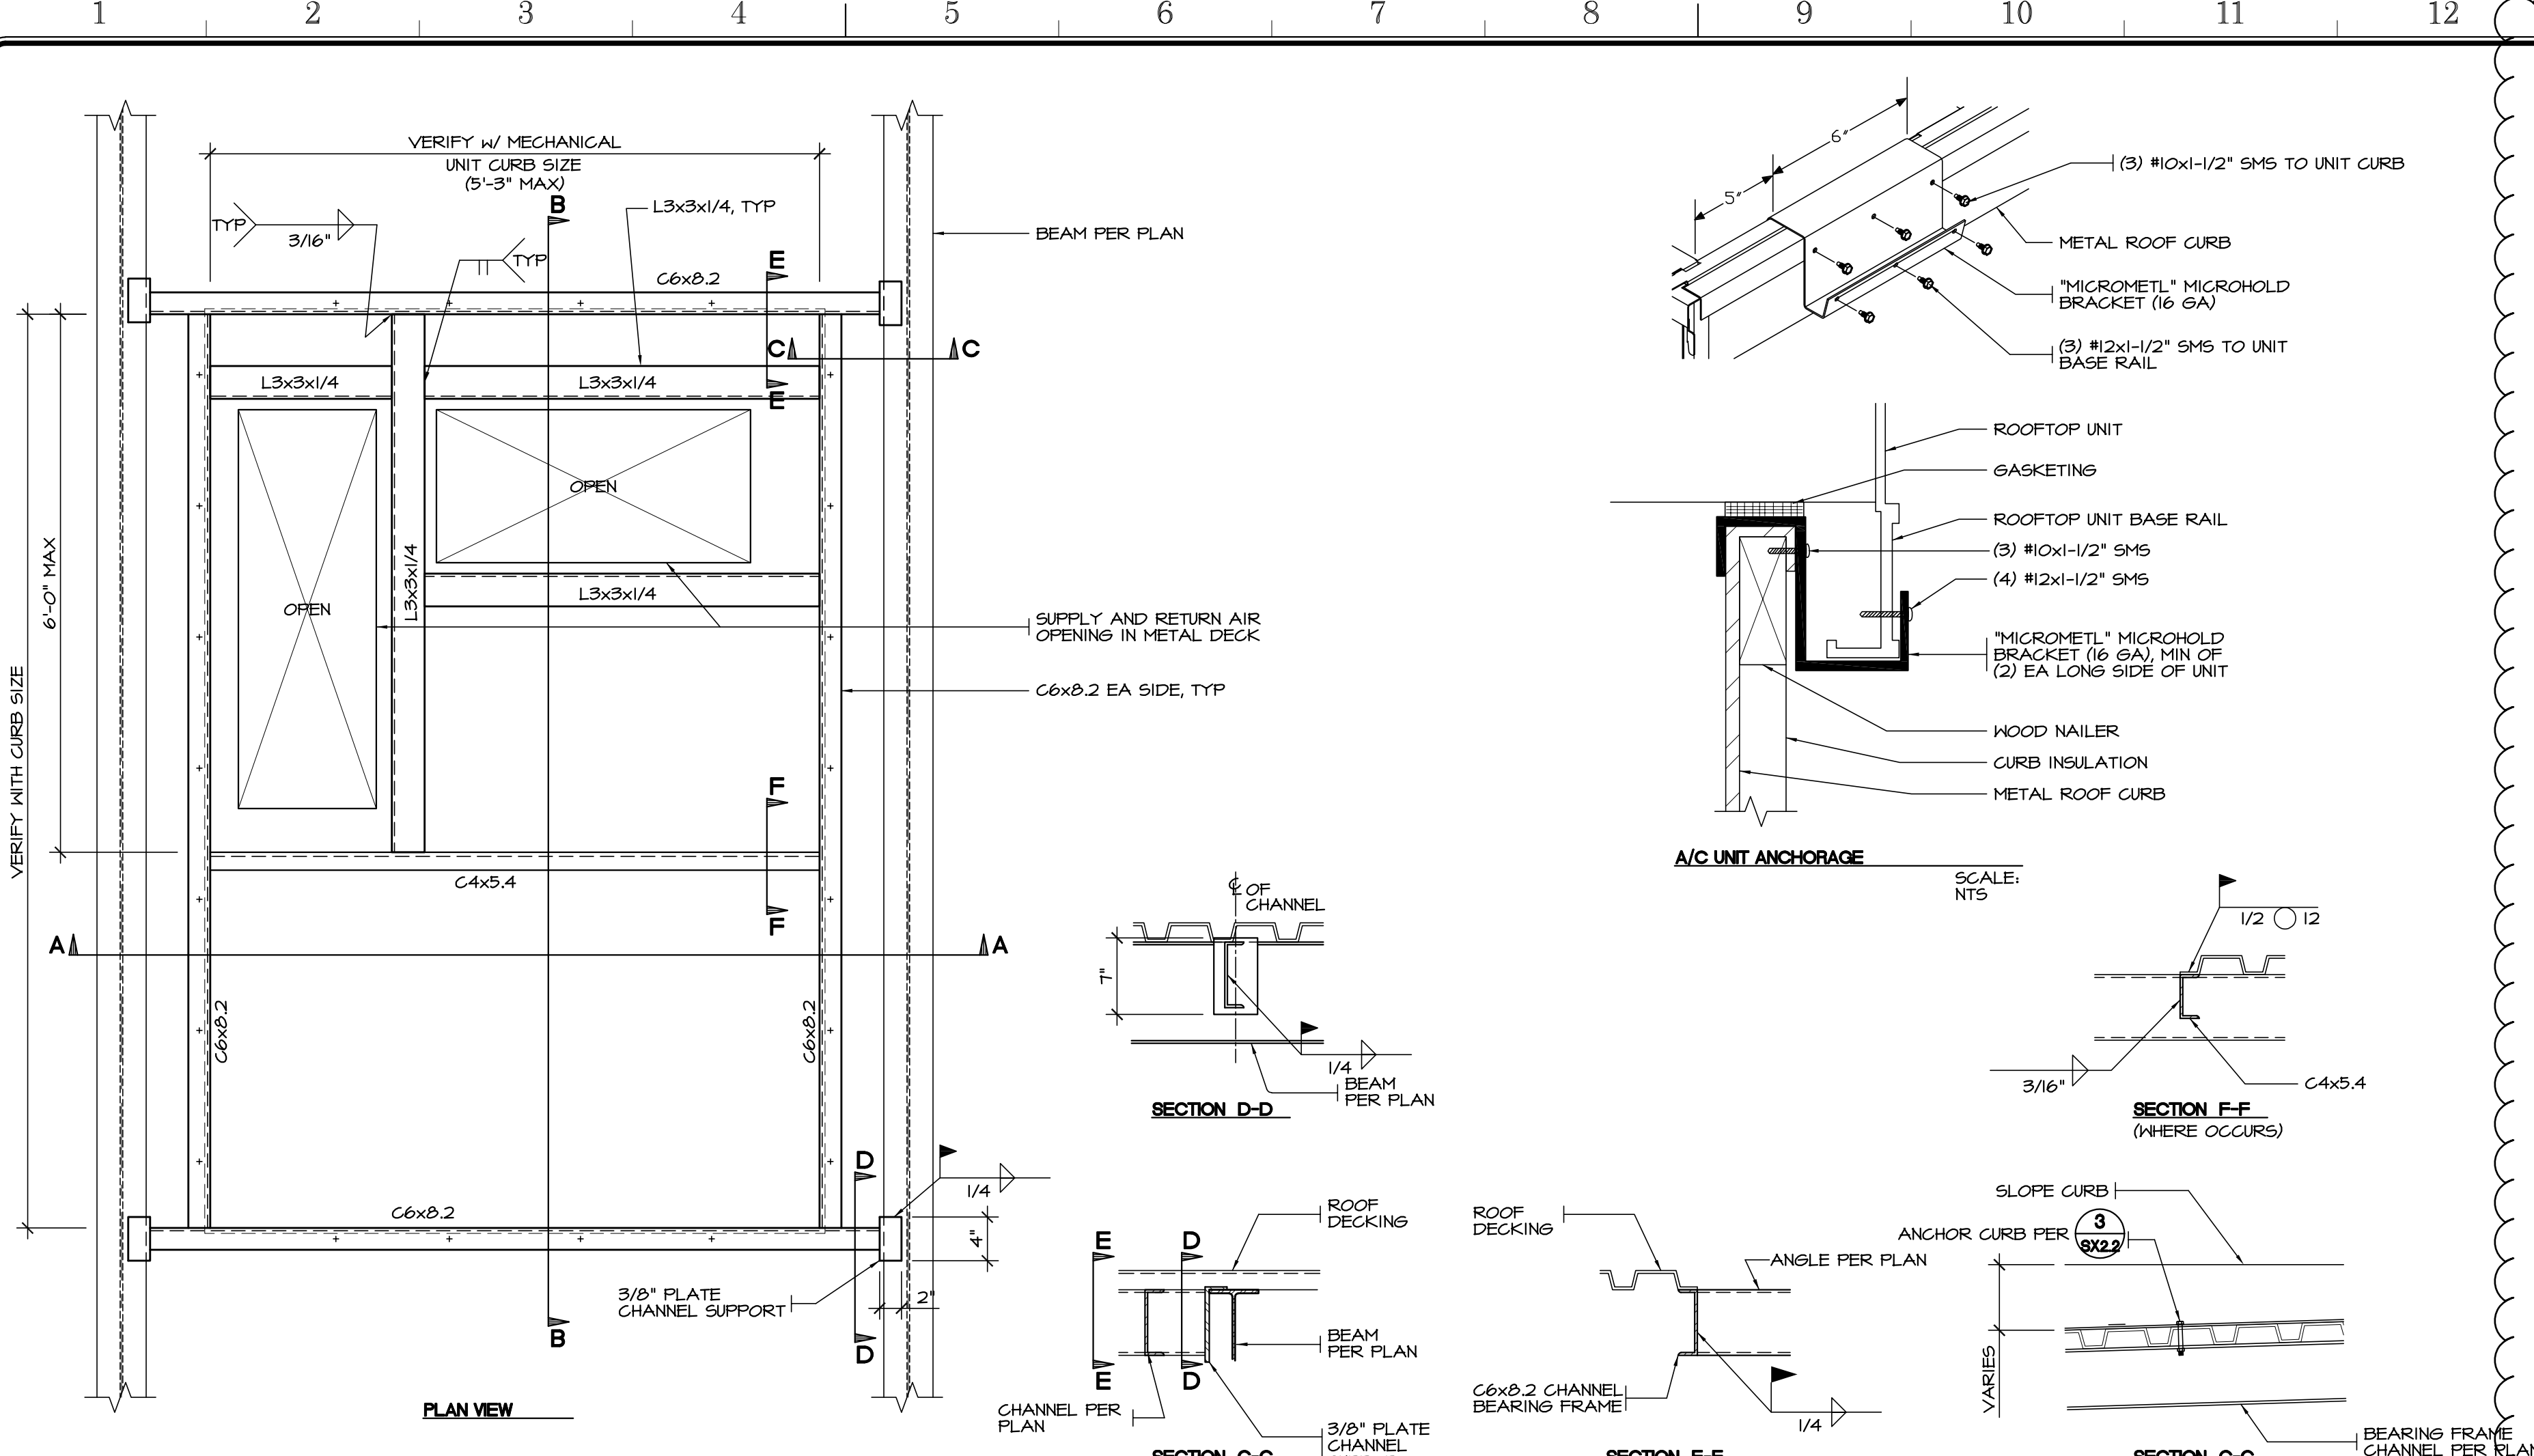

**APPROVALS**

PROFESSIONAL ENGINEER  
 CIVIL & ARCHITECTURAL  
 No. 54226  
 JAMES K. SANDERS  
 STATE OF CALIFORNIA  
 For Plan Check Only

**Sanders, INC.**  
 Architecture/Engineering  
 102 INDUSTRY WAY, SUITE A  
 EL CENTRO, CA 92243  
 760 353 5440 FAX 760 353 5442

Project Title  
**IMPERIAL VALLEY COLLEGE  
 RESTROOM/CONCESSION BUILDING**

Sheet Title  
**FRAMING DETAILS**

Document Date 04-01-22	Project Number 22-091V
Date Last Revised 12-08-22	Reference Sheet SX2.2
Sheet Number AD-2_SX2.2	

SCALE: 1" = 1'-0"

SCALE: 1" = 1'-0"

5

SCALE: 1" = 1'-0"

9

**WASTE AND VENT KEYNOTES:**

- ① S OR W US (SIZE NOTED) - SEE PLUMBING SITE PLAN FOR CONTINUATION
- ② S OR W BF - SLOPE 1/4" PER FT MIN - SIZE NOTED
- ③ 3" (NO) VENT THROUGH ROOF - MAINTAIN MIN 10'-0" CLEAR TO HVAC UNIT OR A INTAKE
- ④ FLOOR SINK WITH INDIRECT WASTE FROM P-22 (3 COMP SINK)
- ⑤ 2" WASTE TO DRINKING FOUNTAIN
- ⑥ 2" VENT FROM B/G 4 UP THROUGH ROOF
- ⑦ PROVIDE URINALS WITH A WALL CLEANOUT ABOVE THE FIXTURE

**NOTES:**

- 1. FOR ALL PENETRATIONS THRU MASONRY - SLEEVE THRU WALL & SEAL ANNULAR SPACE W/ U.L. LISTED FIRESTOP SEALANT PER ARCHITECTURAL DRAWINGS
- 2. ALL SEWER AND WASTE PIPING SHALL SLOPE @ 1/4" PER FOOT MIN.

**HOT AND COLD WATER KEYNOTES:**

- ① CH (SIZE NOTED) - SEE PLUMBING SITE PLAN FOR CONTINUATION
- ② SOV (BALL TYPE) IN YARD BOX WITH COVER MARKED "WATER"
- ③ CH UP IN WALL W/ SOV AND AP AT +48" AFF - SIZE NOTED
- ④ TRAP PRIMER W/ AP - ROUTE 1/2" SOFT COPPER CH B/F TO FLOOR DRAIN INLET (NO JOINTS B/F)
- ⑤ CH IN JOIST SPACE - SIZE NOTED
- ⑥ INSULATED H/R IN JOIST SPACE - SIZE NOTED
- ⑦ INSULATED H/R IN JOIST SPACE - SIZE NOTED
- ⑧ 1 1/2" CH - (TYP @ WATER CLOSETS AND URINALS)
- ⑨ 1/2" CH - (TYP @ LAVATORIES)
- ⑩ 1/2" CH AND 1/2" H/R - (TYP @ MOP BASINS AND SINKS)
- ⑪ 1/2" CH TO WATER HEATER
- ⑫ 3/4" CH TO HOSE BIBB
- ⑬ H/R W/ AP
- ⑭ 3/4" CH UP IN WALL TO HOSE BIBB ABOVE ROOF - SEE PLUMBING ROOF PLAN FOR CONTINUATION
- ⑮ CH HEADER IN WALL - SIZE NOTED
- ⑯ CH DOWN IN WALL W/ SOV AT +48" AFF - SIZE NOTED

**NOTES:**

- 1. FOR ALL PENETRATIONS THRU MASONRY - SLEEVE THRU WALL & SEAL ANNULAR SPACE W/ NON-HARDENING SEALANT PER ARCHITECTURAL DRAWINGS.

**PLUMBING ROOF PLAN KEYNOTES:**

- ① MECHANICAL UNIT ON ROOF PER MECHANICAL DRAWINGS
- ② PROVIDE 3/4" TRAPPED & VENTED CD CONNECTION TO MECHANICAL UNIT
- ③ ROUTE 3/4" CD DOWN THRU ROOF FLASHING - SEAL SPACE BETWEEN PIPE & FLASHING W/ NON-HARDENING WATERPROOF SEALANT
- ④ 3/4" (NO) CD IN TRUSS/JOIST SPACE
- ⑤ CD DOWN IN WALL - DISCHARGE TO SINK TRAP OR MOP BASIN W/ AIR GAP
- ⑥ ROOF/OVERFLOW DRAIN PIPING - SIZE NOTED
- ⑦ ROOF/OVERFLOW DRAIN PIPING DOWN - DISCHARGE TO GRADE
- ⑧ 3/4" CH UP FROM BELOW ROOF TO P-18 ABOVE ROOF - SEE HOT AND COLD WATER PLAN FOR CONTINUATION




**NOTES:**

- 1. FOR ALL PENETRATIONS THRU MASONRY - SLEEVE THRU WALL & SEAL ANNULAR SPACE W/ NON-HARDENING SEALANT PER ARCHITECTURAL DRAWINGS.
- 2. ALL CONDENSATE DRAINS SHALL BE INSULATED AND SLOPE @ 1/8" PER FOOT MIN.
- 3. ALL ROOF/OVERFLOW DRAINS SHALL SLOPE @ 1/8" PER FOOT MIN.



**APPROVALS**

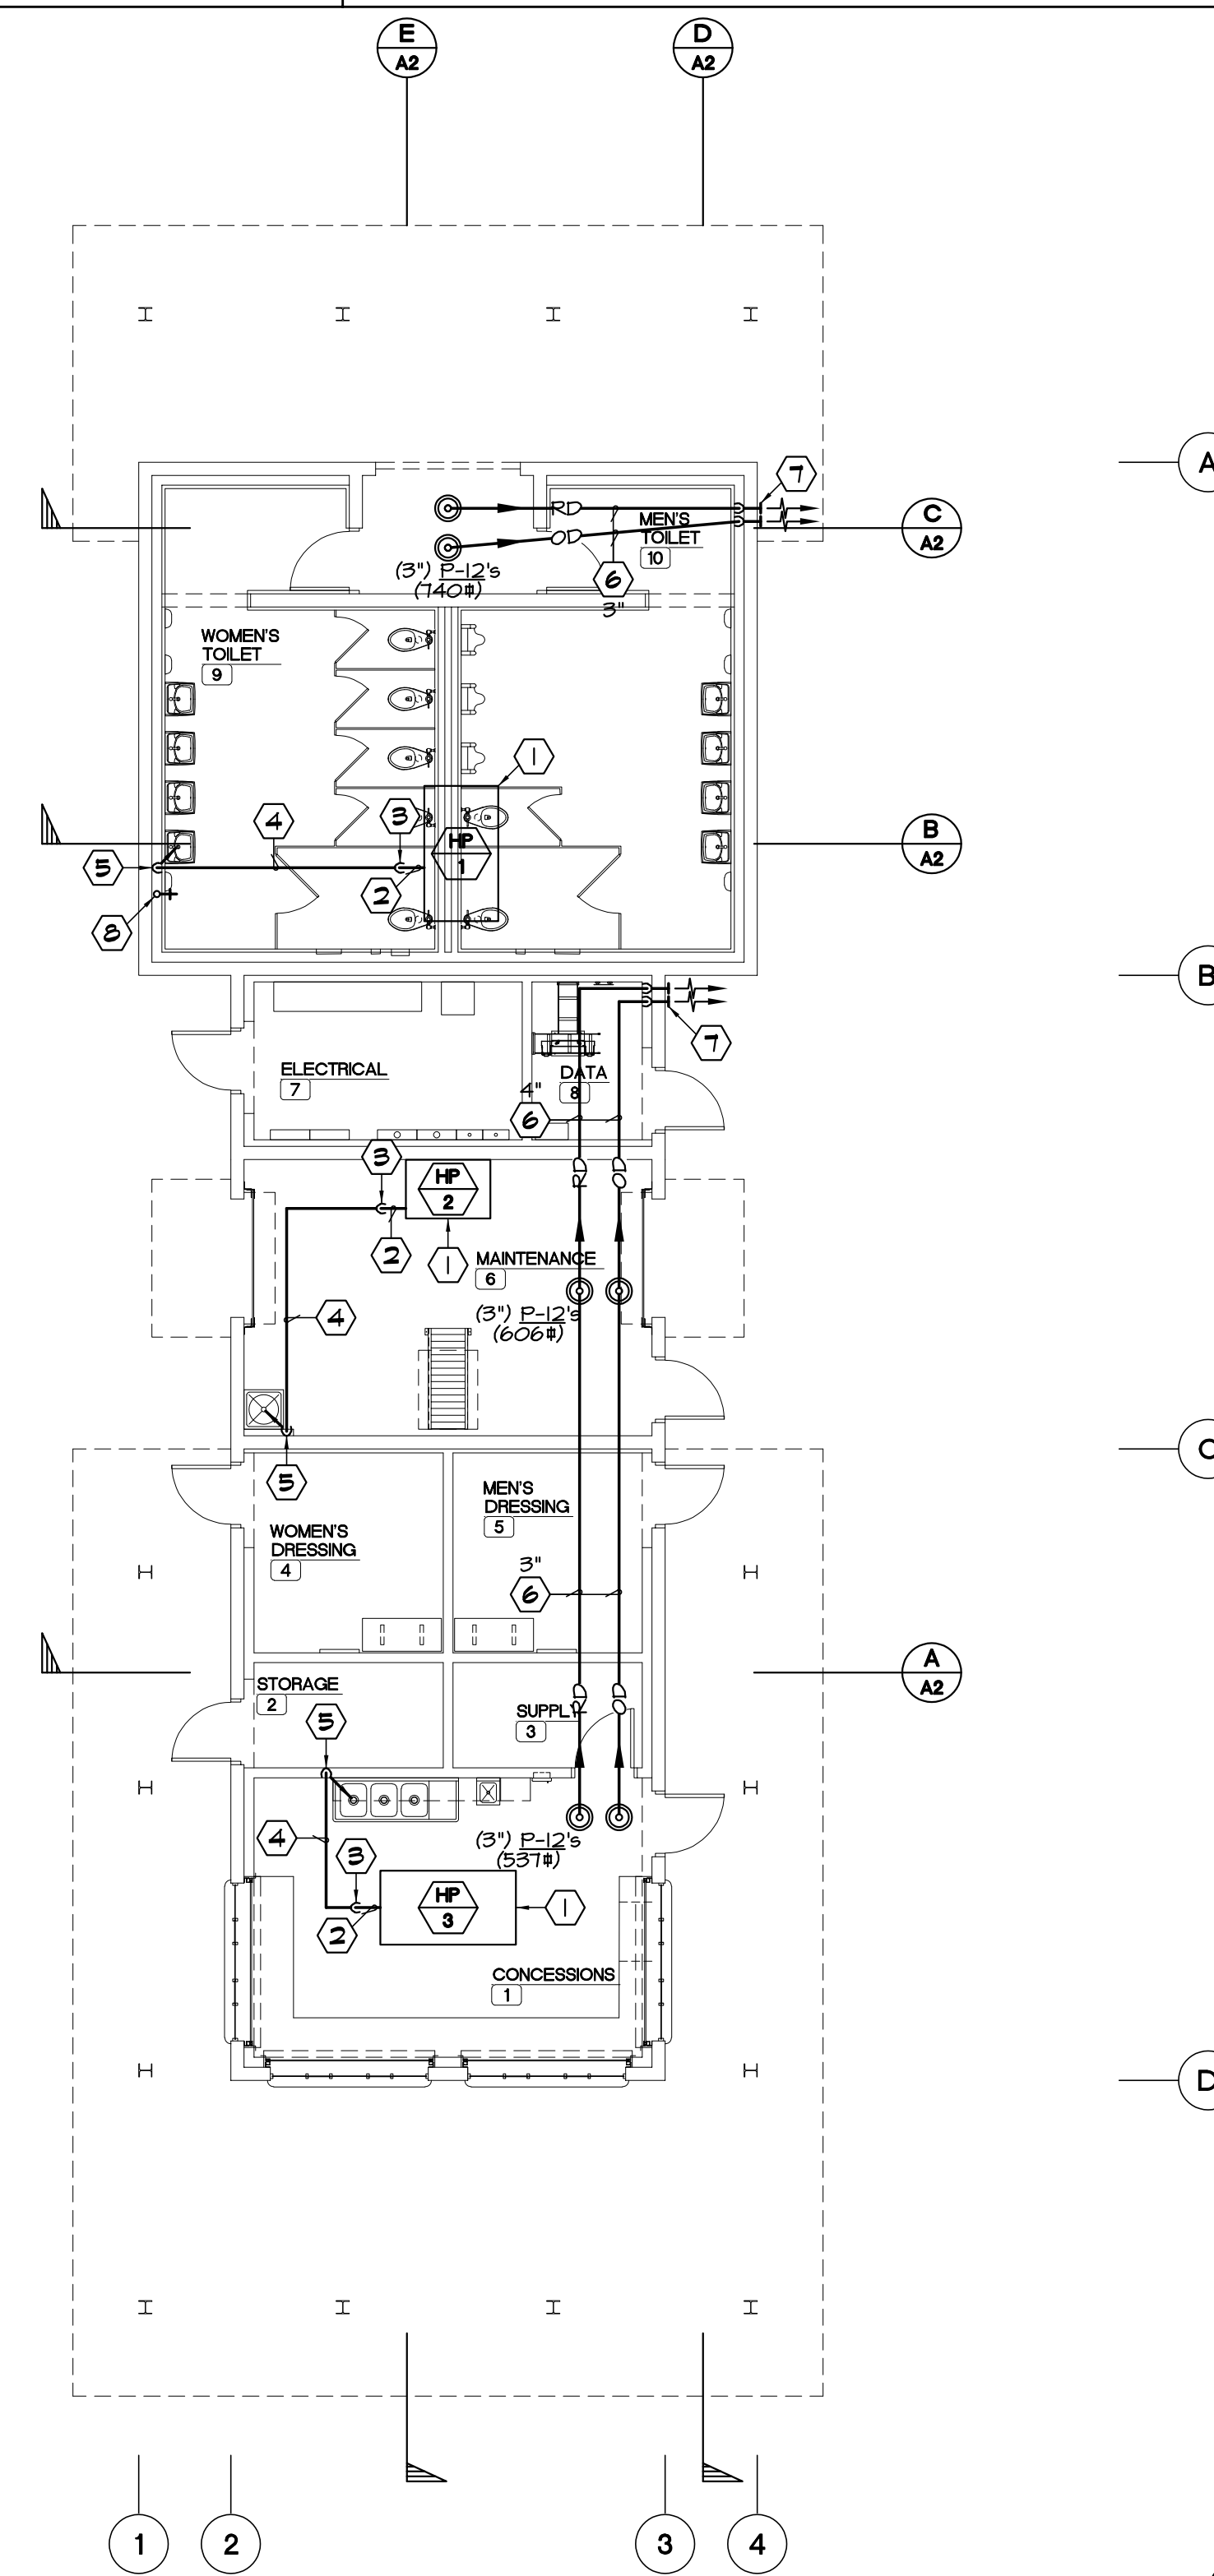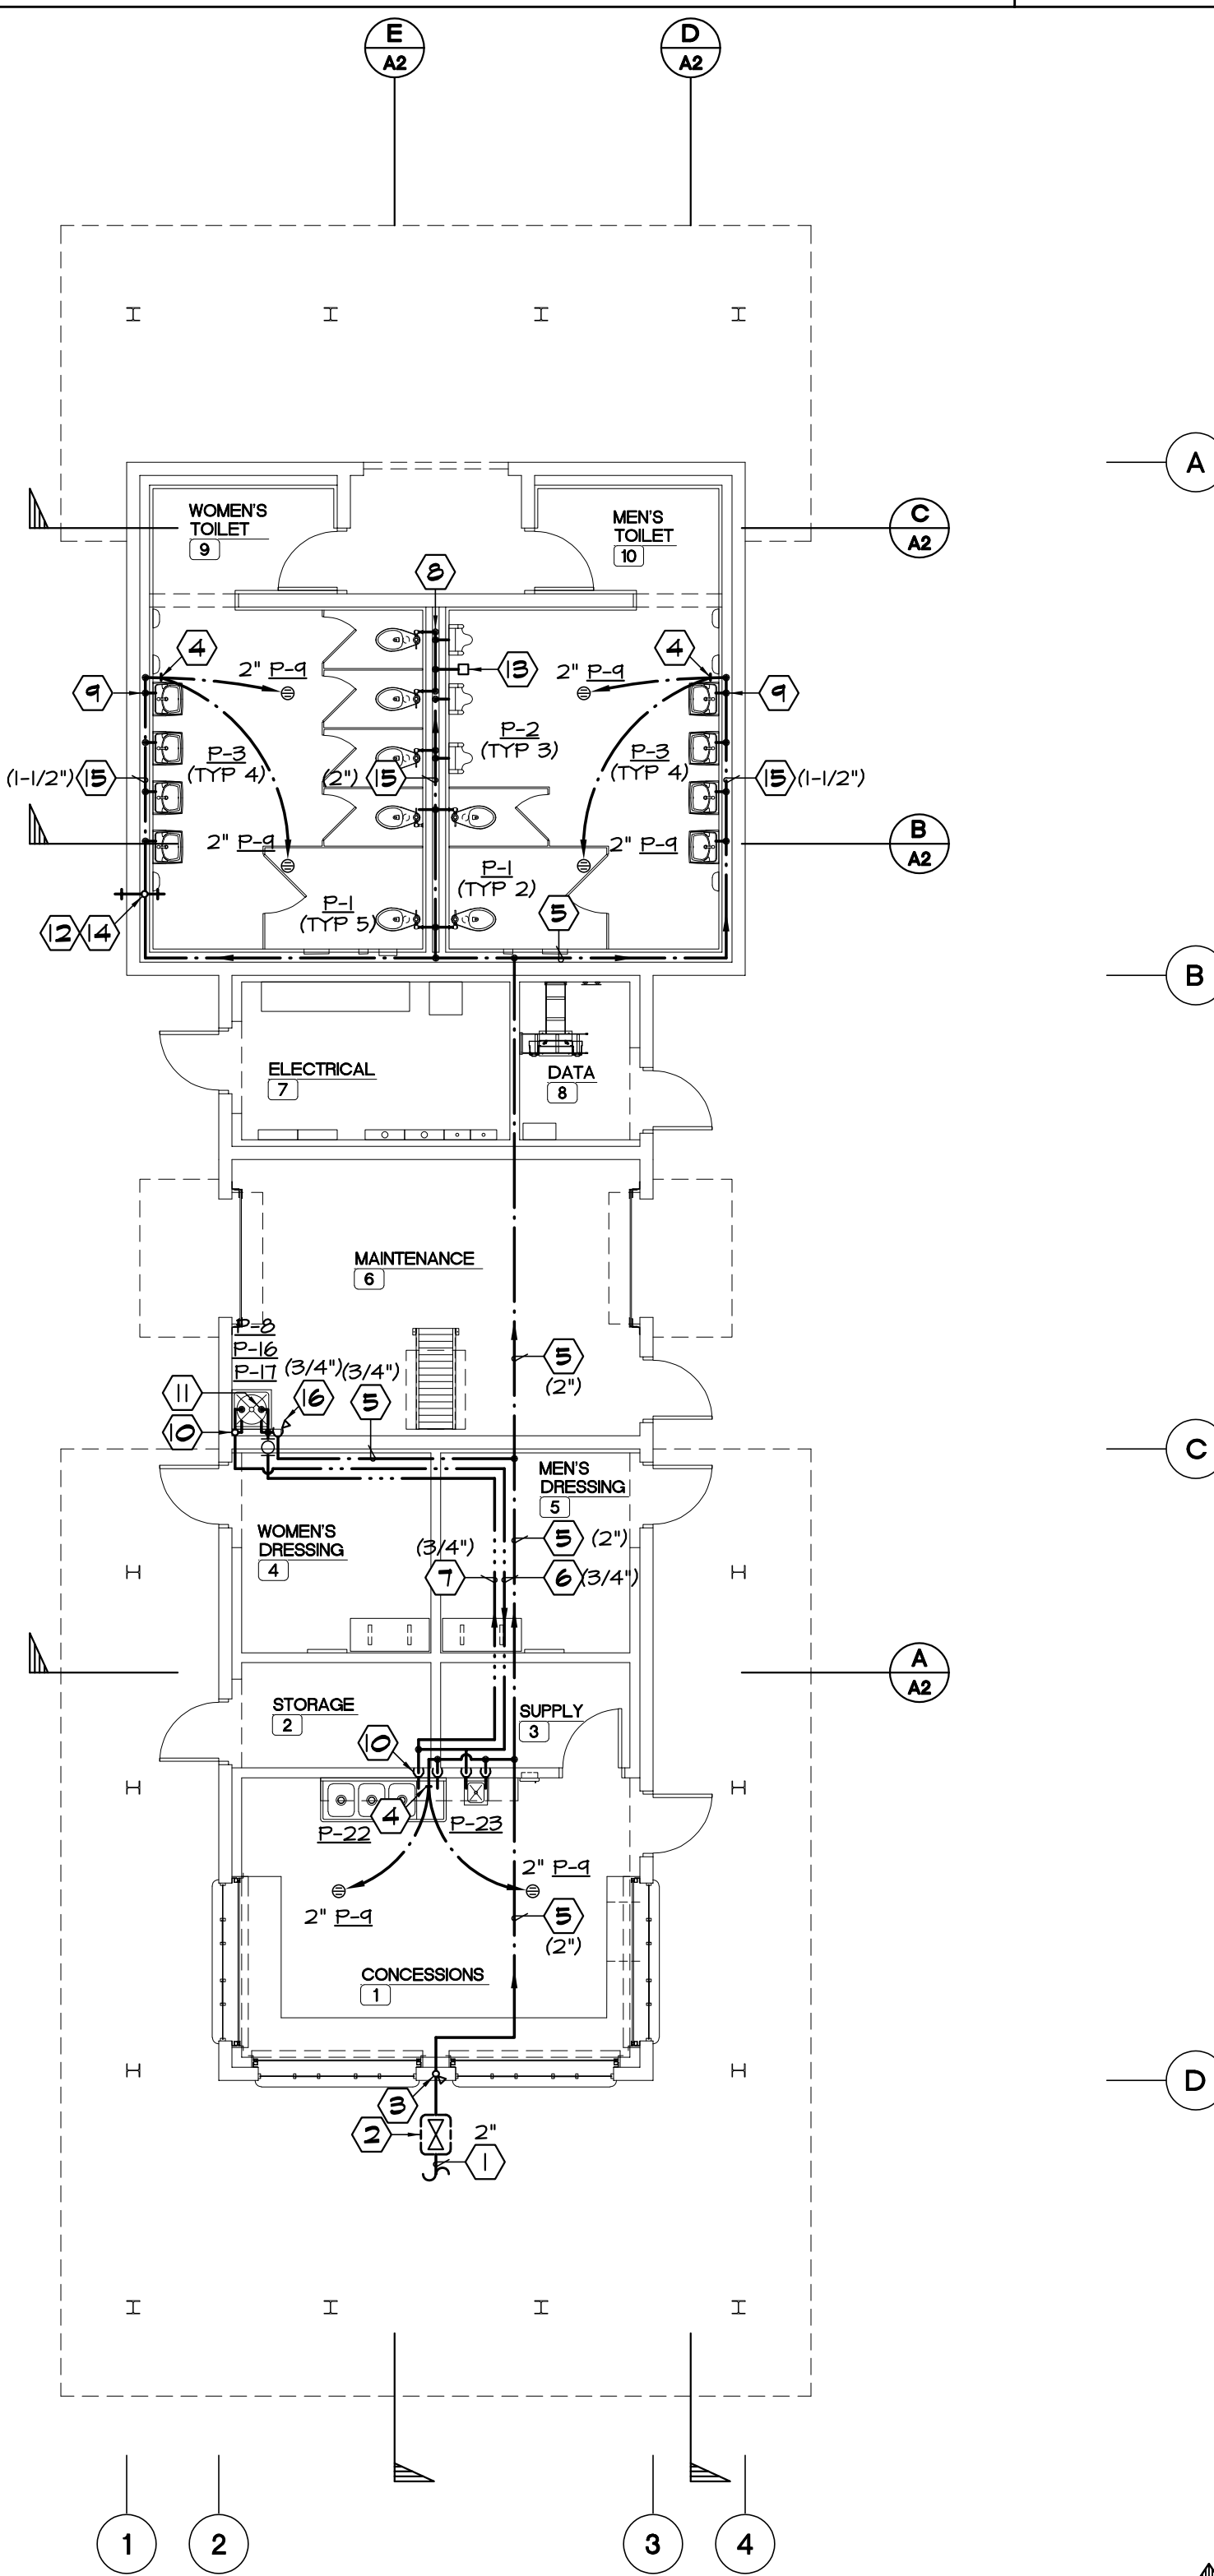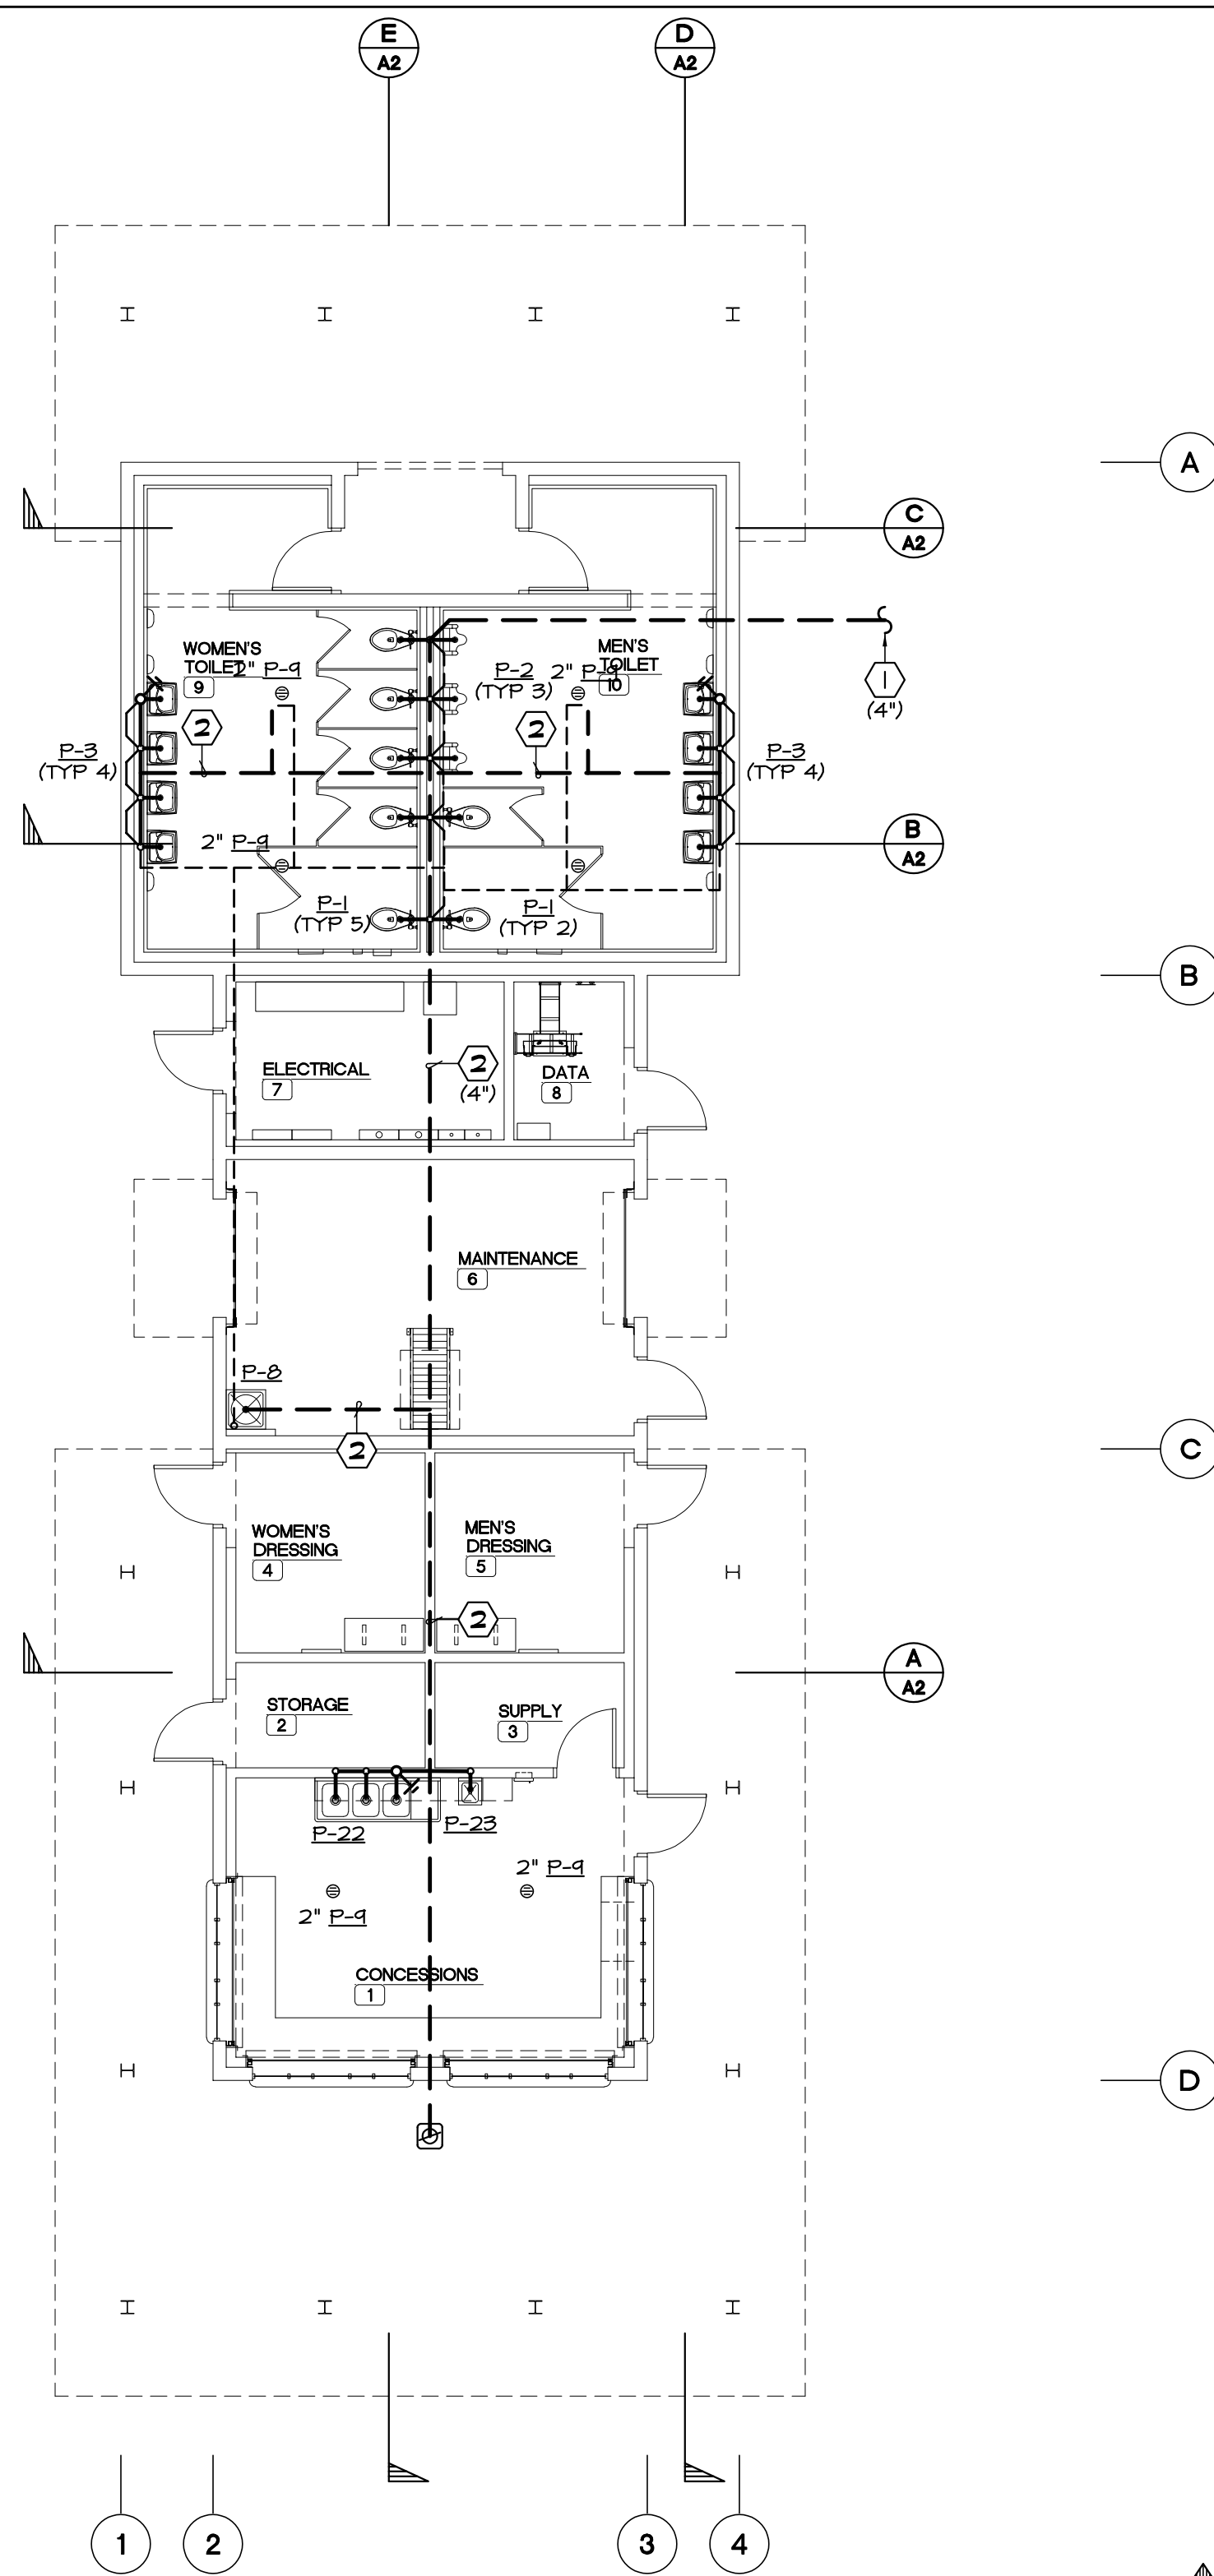**DIVISION 15**  
**CONSULTING SERVICES, INC.**  
 11180 Turquoise Circle  
 Dewey, Arizona 86327  
 (928) 772-8448  
 FAX (928) 772-6942  
 Division15@csbione.net



**WASTE AND VENT**

SCALE: 1/8" = 1'-0"

**HOT AND COLD WATER**

SCALE: 1/8" = 1'-0"

**PLUMBING ROOF PLAN**

SCALE: 1/8" = 1'-0"

**Sanders, INC.**  
**Architecture/Engineering**  
 1102 INDUSTRY WAY, SUITE A  
 EL CENTRO, CA 92243  
 760 353 5440 FAX 760 353 5442

Project Title  
**IMPERIAL VALLEY COLLEGE**  
**RESTROOM/CONCESSION BUILDING**

Sheet Title  
**PLUMBING PLANS**

	Document Date	Project Number
	04-01-22	22-091V
Date Last Revised	Reference Sheet	
12-08-22	<b>P1</b>	
	Sheet Number	
	<b>AD-2_P1</b>	